



REPUBLIKA E SHQIPERISE  
BASHKIA HIMARE

# PROJEKT ZBATIMI

OBJEKTI:

"RIKONSTRUKSION RRUGA MILTO KALLUSHI HIMARE (LOTI I DYTE), BASHKIA  
HIMARE"

PLANIMETRIA E RRUGES  
HOROGRAFIA

FOROSTESE:

**BASHKIA HIMARE**

EMERTIMI I PROJEKTTI :

"RIKONSTRUKSION RRUGA MILTO KALLUSHI  
HIMARE (LOTI I DYTE), BASHKIA HIMARE"

FAZA E PROJEKTTI :

**PROJEKT ZBATIMI**


EMERTIMI I FLETES :

**KAPAKU**

SHKALLA  
1:1000

NR. FLETES

GRUPI I PROJEKTIMIT :

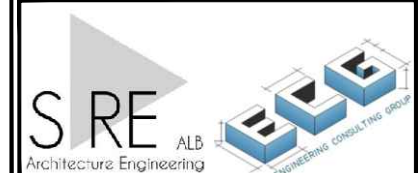


**H.E.C**  
HYDRO-ENG CONSULTING

HOROGRAFIA E RRUGES MILTO KALLUSHI LOTI PARE  
 POTAM HIMARE DHKALLA 1 : 2000



REPUBLIKA E SHQIPERISE  
 BASHKIA HIMARE

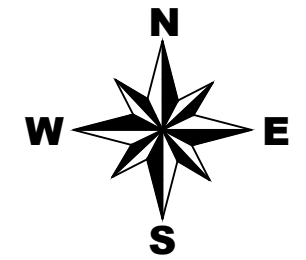

**LEGJENDE**

- Rruge ekzistuese
- Kanal
- Mur MBAJTESE
- Gardh
- Porte
- Skarparte
- Pusete kuz
- Shtylle elektike
- Kuota
- Objekte

FOROSITESI:

**BASHKIA HIMARE**

EMERTIMI I PROJEKTTIT:

"RIKONSTRUKSION RRUGA MILTO KALLUSHI  
 HIMARE (LOTI I DYTE), BASHKIA HIMARE"

FAZA E PROJEKTTIT:


**PROJEKT ZBATIMI**

EMERTIMI I FLETES:

**HOROGRAFIA**

SHKALLA 1 : 2000	NR. FLETES 01
---------------------	------------------


GRUPI I PROJEKTIMIT:

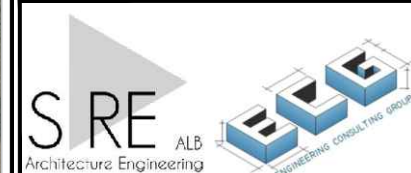

HOROGRAFIA E RRUGES MILTO KALLUSHI LOTI PARE  
 POTAM HIMARE DHKALLA 1 : 2000



REPUBLIKA E SHQIPERISE  
 BASHKIA HIMARE

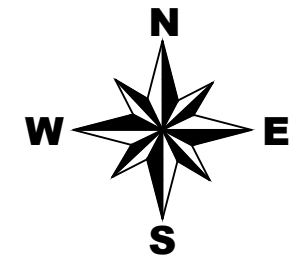

**LEGJENDE**

-  Rruge ekzistuese
-  Kanal
-  Mur MBAJTESE
-  Gardh
-  Porte
-  Skarpate
-  Pusete kuz
-  Shtylle elektrike
-  Kuota
-  Objekte

FOROSTESI:

**BASHKIA HIMARE**

EMERTIMI I PROJEKTTIT :

RIKONSTRUKSION RRUGA MILTO KALLUSHI  
 HIMARE (LOTI I DYTE), BASHKIA HIMARE"

FAZA E PROJEKTTIT :


**PROJEKT ZBATIMI**

EMERTIMI I FLETES :

**HOROGRAFIA**

SHKALLA 1 : 2000	NR. FLETES 02
---------------------	------------------


GRUPI I PROJEKTIMIT :

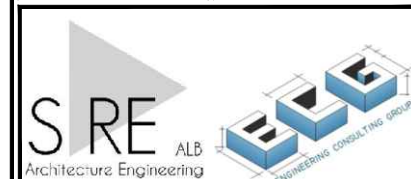

HOROGRAFIA E RRUGES MILTO KALLUSHI LOTI PARE  
 POTAM HIMARE DHKALLA 1 : 2000



REPUBLIKA E SHQIPERISE  
 BASHKIA HIMARE

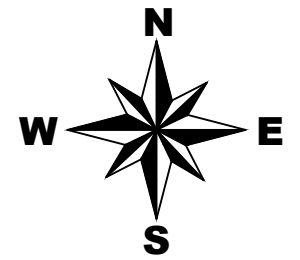

**LEGJENDE**

- Rruge ekzistuese
- Kanal
- Mur MBAJTESE
- Gardh
- Porte
- Skarpate
- Pusete kuz
- Shtylle elektike
- Kuota
- Objekte

POROSITESI:

**BASHKIA HIMARE**

EMERTIMI I PROJEKTTIT :

"RIKONSTRUKSION RRUGA MILTO KALLUSHI  
 HIMARE (LOTI I DYTE), BASHKIA HIMARE"

FAZA E PROJEKTTIT :


**PROJEKT ZBATIMI**

EMERTIMI I FLETES :

**HOROGRAFIA**


SHKALLA 1 : 2000	NR. FLETES 03
---------------------	------------------

GRUPI I PROJEKTIMIT :

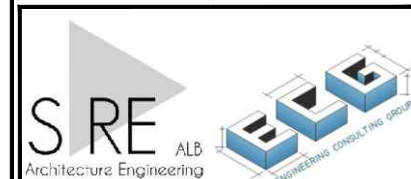



REPUBLIKA E SHQIPERISE  
BASHKIA HIMARE

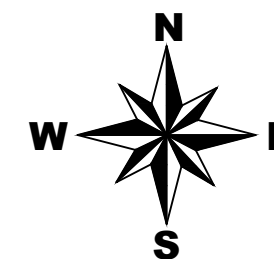

### LEGJENDE

- Rruge ekzistuese
- Kanal
- Mur MBAJTESE
- Gardh
- Porte
- Skarpate
- Pusete kuz
- Shtylle elektrike
- Kuota
- Objekte

POROSITESI:

**BASHKIA HIMARE**

EMERTIMI I PROJEKTTIT:

"RIKONSTRUKSION RRUGA MILTO KALLUSHI  
HIMARE (LOTI I DYTE), BASHKIA HIMARE"

FAZA E PROJEKTTIT:


**PROJEKT ZBATIMI**

EMERTIMI I FLETES:

**HOROGRAFIA**


SHKALLA 1 : 500	NR. FLETES 04
--------------------	------------------

GRUPI I PROJEKTIMIT:

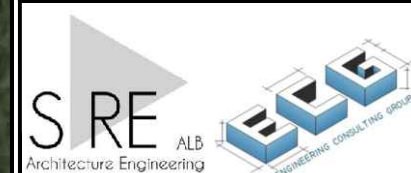



REPUBLIKA E SHQIPERISE  
BASHKIA HIMARE

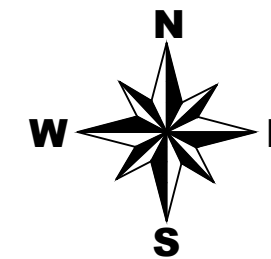

### LEGJENDE

- Rruge ekzistuese
- Kanal
- Mur MBAJTESE
- Gardh
- Porte
- Skarpate
- Pusete kuz
- Shtylle elektrike
- Kuota
- Objekte

POROSITESI:

**BASHKIA HIMARE**

EMERTIMI I PROJEKTTIT:

RIKONSTRUKSION RRUGA MILTO KALLUSHI  
HIMARE (LOTI I DYTE), BASHKIA HIMARE"

FAZA E PROJEKTTIT:


**PROJEKT ZBATIMI**



EMERTIMI I FLETES:

**HOROGRAFIA**




SHKALLA 1 : 500	NR. FLETES 05
--------------------	------------------

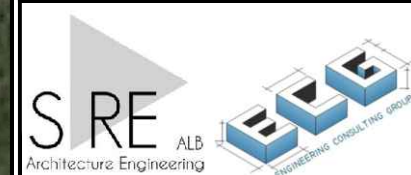GRUPI I PROJEKTIMIT:

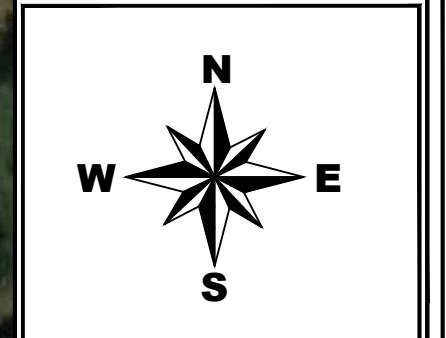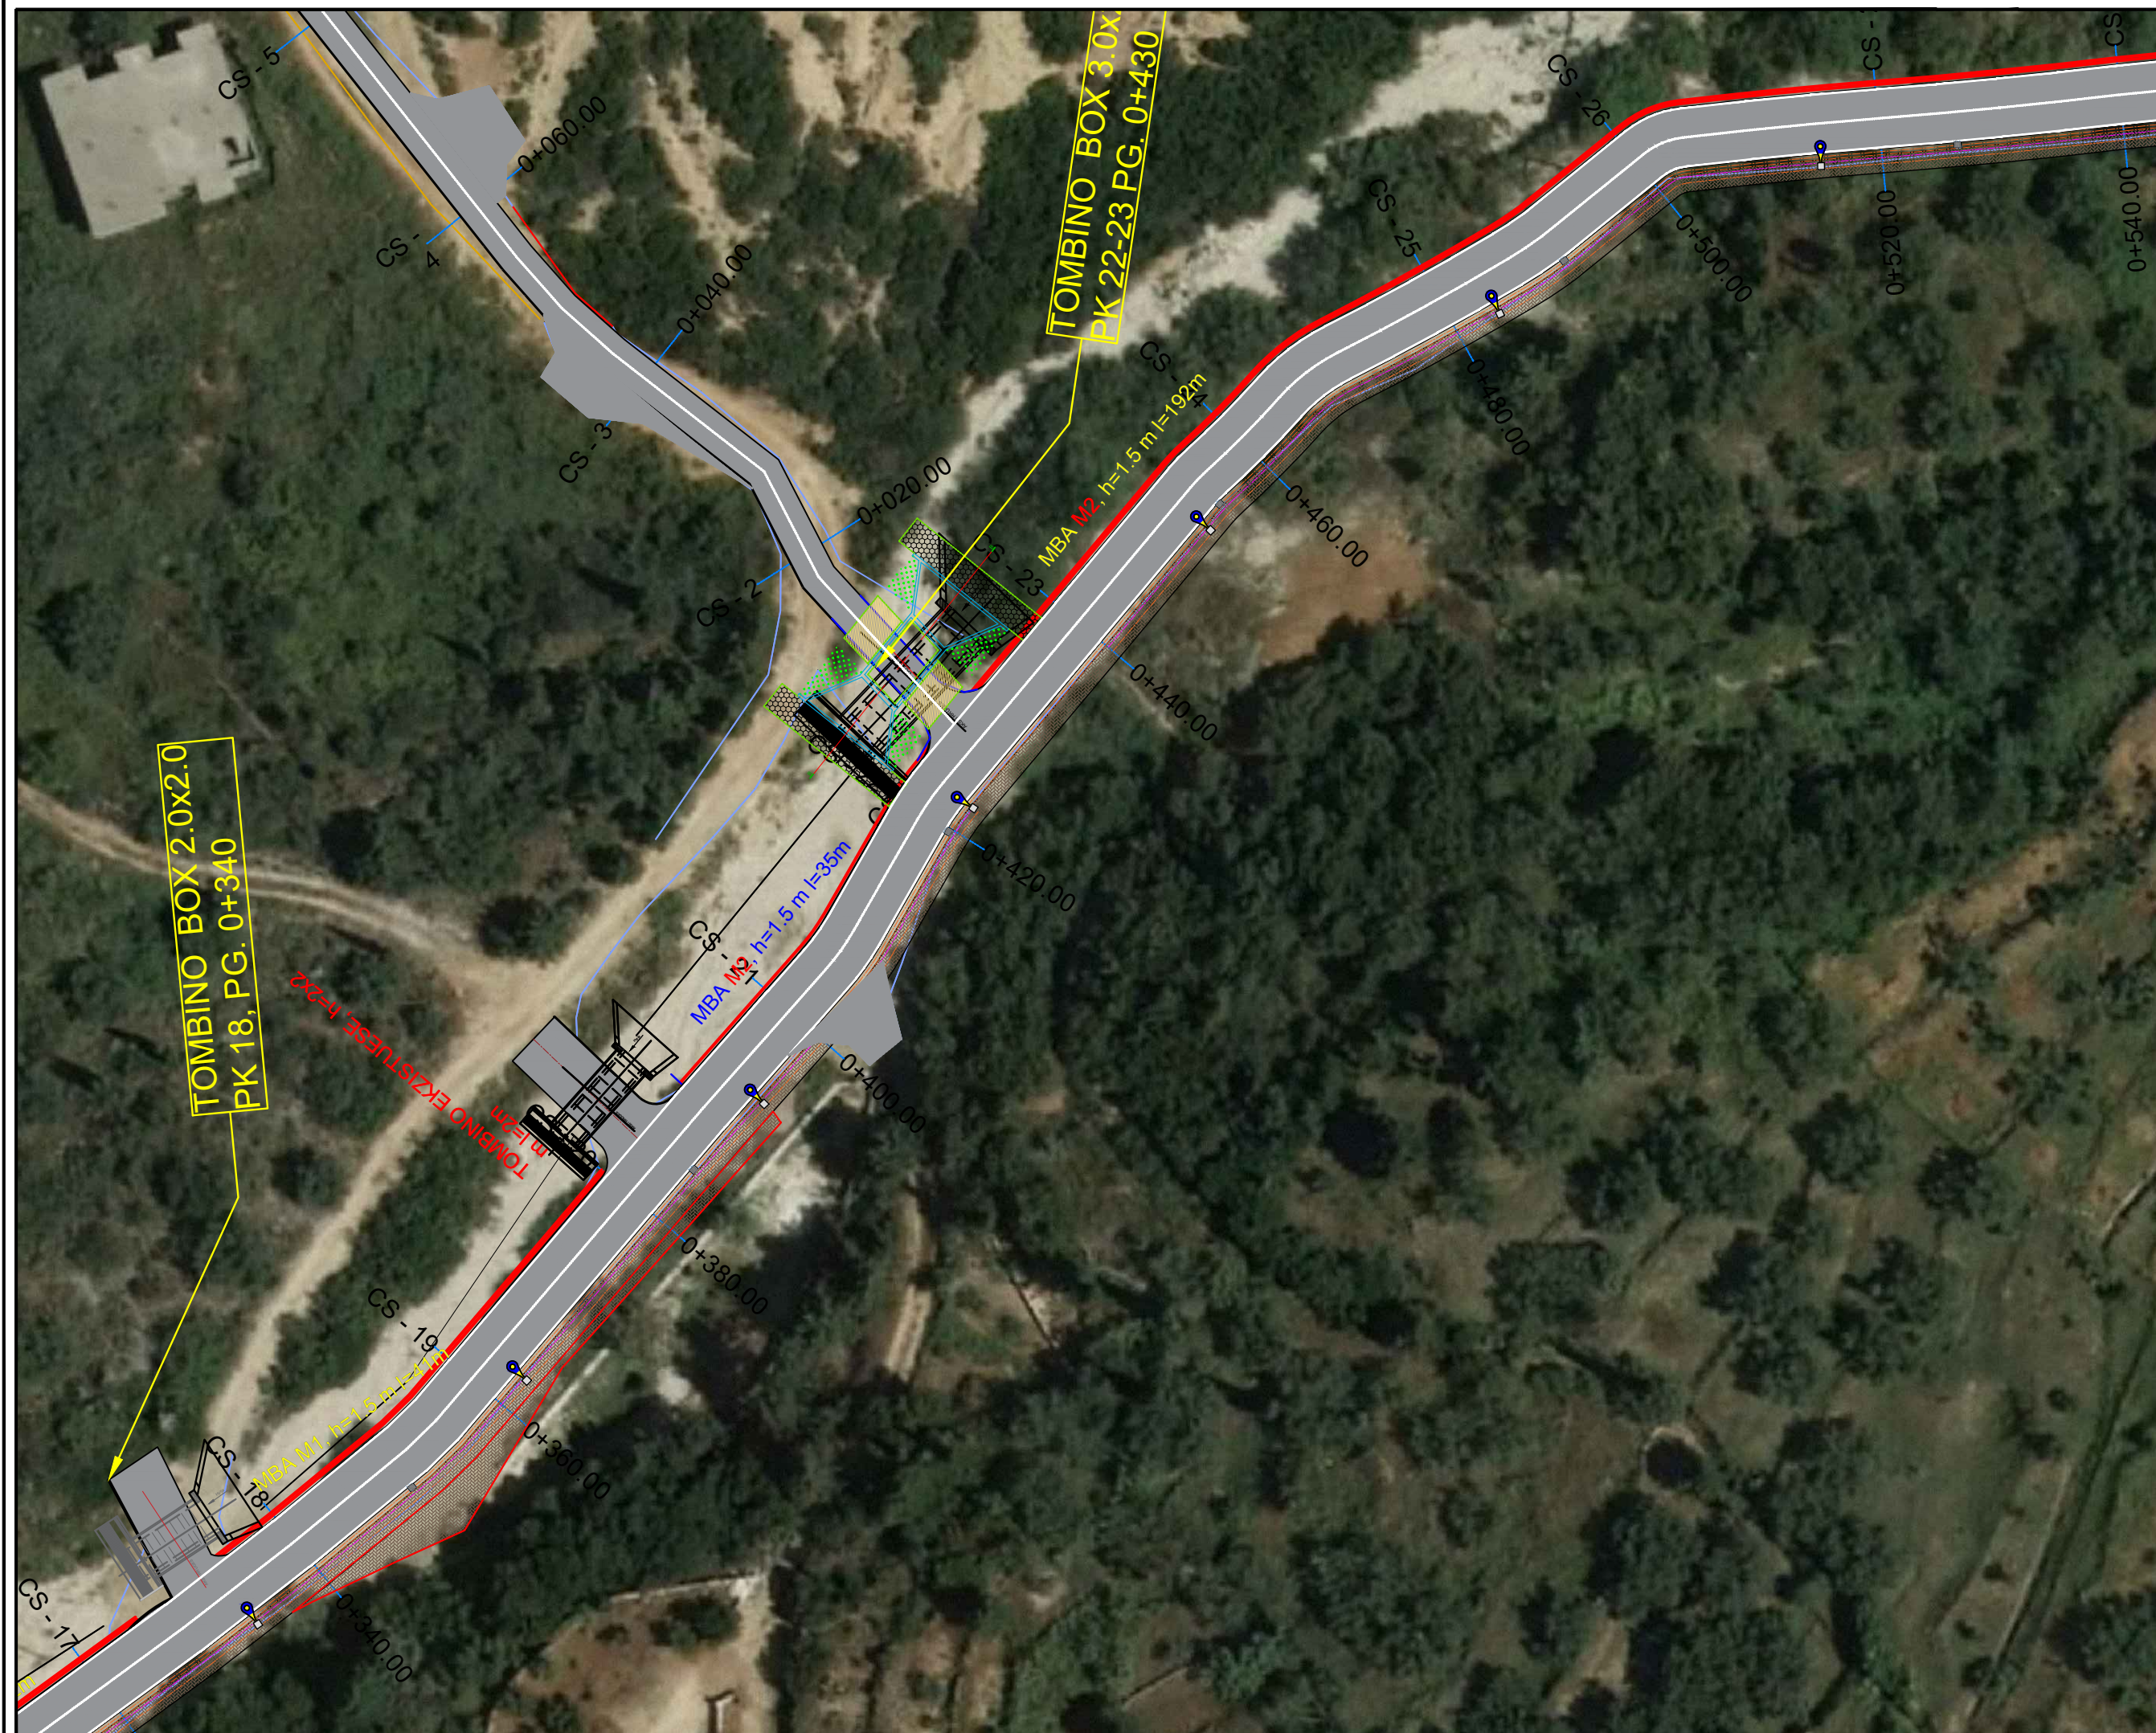



**LEGJENDE**

	Rruge ekzistuese
	Kanal
	Mur MBAJTESE
	Gardh
	Porte
	Skarpate
	Pusete kuz
	Shtylle elektike
	Kuota
	Objekte

POROSITESI:  
**BASHKIA HIMARE**


EMERTIMI I PROJEKTTIT:  
"RIKONSTRUKSION RRUGA MILTO KALLUSHI HIMARE (LOTI I DYTE), BASHKIA HIMARE"

FAZA E PROJEKTTIT:  
**PROJEKT ZBATIMI**

EMERTIMI I FLETES:  
**HOROGRAFIA**


SHKALLA 1 : 500	NR. FLETES 06
--------------------	------------------

GRUPI I PROJEKTIMIT :

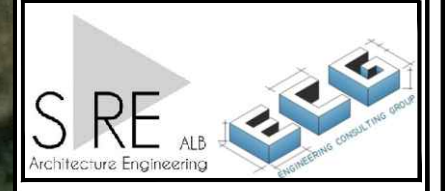



REPUBLIKA E SHQIPERISE  
BASHKIA HIMARE

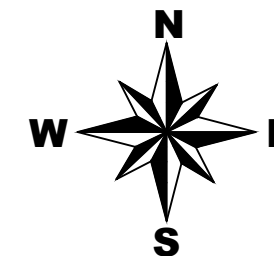

### LEGJENDE

- Rruge ekzistuese
- Kanal
- Mur MBAJTESE
- Gardh
- Porte
- Skarpate
- Pusete kuz
- Shtylle elektrike
- Kuota
- Objekte

POROSITESI:

**BASHKIA HIMARE**

EMERTIMI I PROJEKTTIT:

RIKONSTRUKSION RRUGA MILTO KALLUSHI  
HIMARE (LOTI I DYTE), BASHKIA HIMARE"

FAZA E PROJEKTTIT:


**PROJEKT ZBATIMI**

EMERTIMI I FLETES:

**HOROGRAFIA**


SHKALLA 1 : 500	NR. FLETES 07
--------------------	------------------

GRUPI I PROJEKTIMIT:

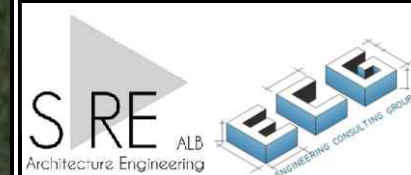



REPUBLIKA E SHQIPERISE  
BASHKIA HIMARE

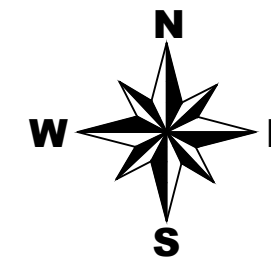

### LEGJENDE

- Rruge ekzistuese
- Kanal
- Mur MBAJTESE
- Gardh
- Porte
- Skarpate
- Pusete kuz
- Shtylle elektrike
- Kuota
- Objekte

POROSITESI:

**BASHKIA HIMARE**

EMERTIMI I PROJEKTTIT:

"RIKONSTRUKSION RRUGA MILTO KALLUSHI  
HIMARE (LOTI I DYTE), BASHKIA HIMARE"

FAZA E PROJEKTTIT:


**PROJEKT ZBATIMI**


EMERTIMI I FLETES:

**HOROGRAFIA**

SHKALLA 1 : 500	NR. FLETES 08
--------------------	------------------

GRUPI I PROJEKTTIMIT:

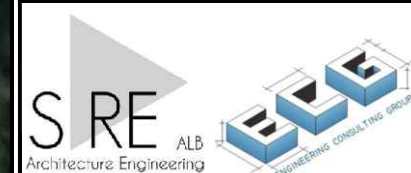

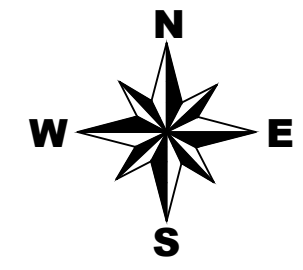

**LEGJENDE**

-  Rruge ekzistuese
-  Kanal
-  Mur MBAJTESE
-  Gardh
-  Porte
-  Skarpate
-  Pusete kuz
-  Shtylle elektrike
-  Kuota
-  Objekte

POROSITESI:  
**BASHKIA HIMARE**


EMERTIMI I PROJEKTTIT :  
"RIKONSTRUKSION RRUGA MILTO KALLUSHI  
HIMARE (LOTI I DYTE), BASHKIA HIMARE"

FAZA E PROJEKTTIT :  
**PROJEKT ZBATIMI**

EMERTIMI I FLETES :  
**HOROGRAFIA**


SHKALLA 1 : 500	NR. FLETES 09
--------------------	------------------

GRUPI I PROJEKTIMIT :

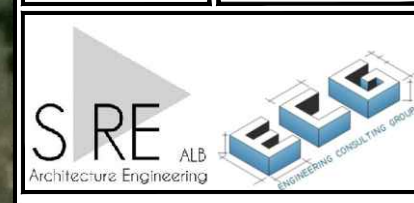



REPUBLIKA E SHQIPERISE  
BASHKIA HIMARE

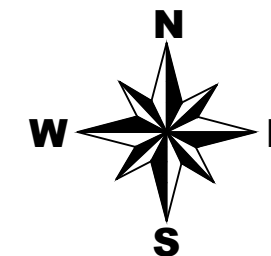

### LEGJENDE

- Rruge ekzistuese
- Kanal
- Mur MBAJTESE
- Gardh
- Porte
- Skarpate
- Pusete kuz
- Shtylle elektrike
- Kuota
- Objekte

POROSITESI:

**BASHKIA HIMARE**

EMERTIMI I PROJEKTTIT :

"RIKONSTRUKSION RRUGA MILTO KALLUSHI  
HIMARE (LOTI I DYTE), BASHKIA HIMARE"

FAZA E PROJEKTTIT :


**PROJEKT ZBATIMI**

EMERTIMI I FLETES :

**HOROGRAFIA**


SHKALLA	NR. FLETES
1 : 500	10

GRUPI I PROJEKTIMIT :

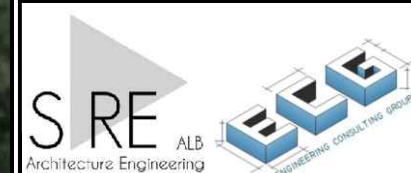



REPUBLIKA E SHQIPERISE  
BASHKIA HIMARE

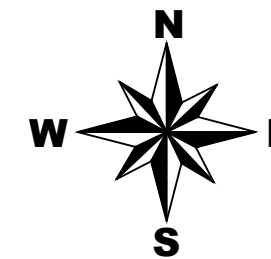

### LEGJENDE

-  Rruge ekzistuese
-  Kanal
-  Mur MBAJTESE
-  Gardh
-  Porte
-  Skarpate
-  Pusete kuz
-  Shtylle elektrike
-  Kuota
-  Objekte

POROSITESI:

**BASHKIA HIMARE**

EMERTIMI I PROJEKTTIT:

"RIKONSTRUKSION RRUGA MILTO KALLUSHI  
HIMARE (LOTI I DYTE), BASHKIA HIMARE"

FAZA E PROJEKTTIT:


**PROJEKT ZBATIMI**

EMERTIMI I FLETES:

**HOROGRAFIA**


SHKALLA		NR. FLETES	
1 : 500		11	

GRUPI I PROJEKTIMIT:

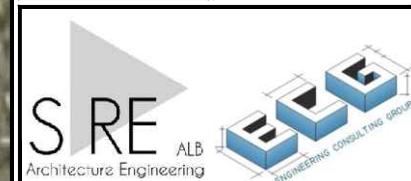



REPUBLIKA E SHQIPERISE  
BASHKIA HIMARE

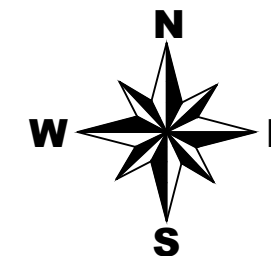

### LEGJENDE

- Rruge ekzistuese
- Kanal
- Mur MBAJTESE
- Gardh
- Porte
- Skarpate
- Pusete kuz
- Shtylle elektrike
- Kuota
- Objekte

POROSITESI:

**BASHKIA HIMARE**

EMERTIMI I PROJEKTTIT :

"RIKONSTRUKSION RRUGA MILTO KALLUSHI  
HIMARE (LOTI I DYTE), BASHKIA HIMARE"

FAZA E PROJEKTTIT :



**PROJEKT ZBATIMI**

EMERTIMI I FLETES :

**HOROGRAFIA**


SHKALLA 1 : 500	NR. FLETES 12
--------------------	------------------

GRUPI I PROJEKTIMIT :

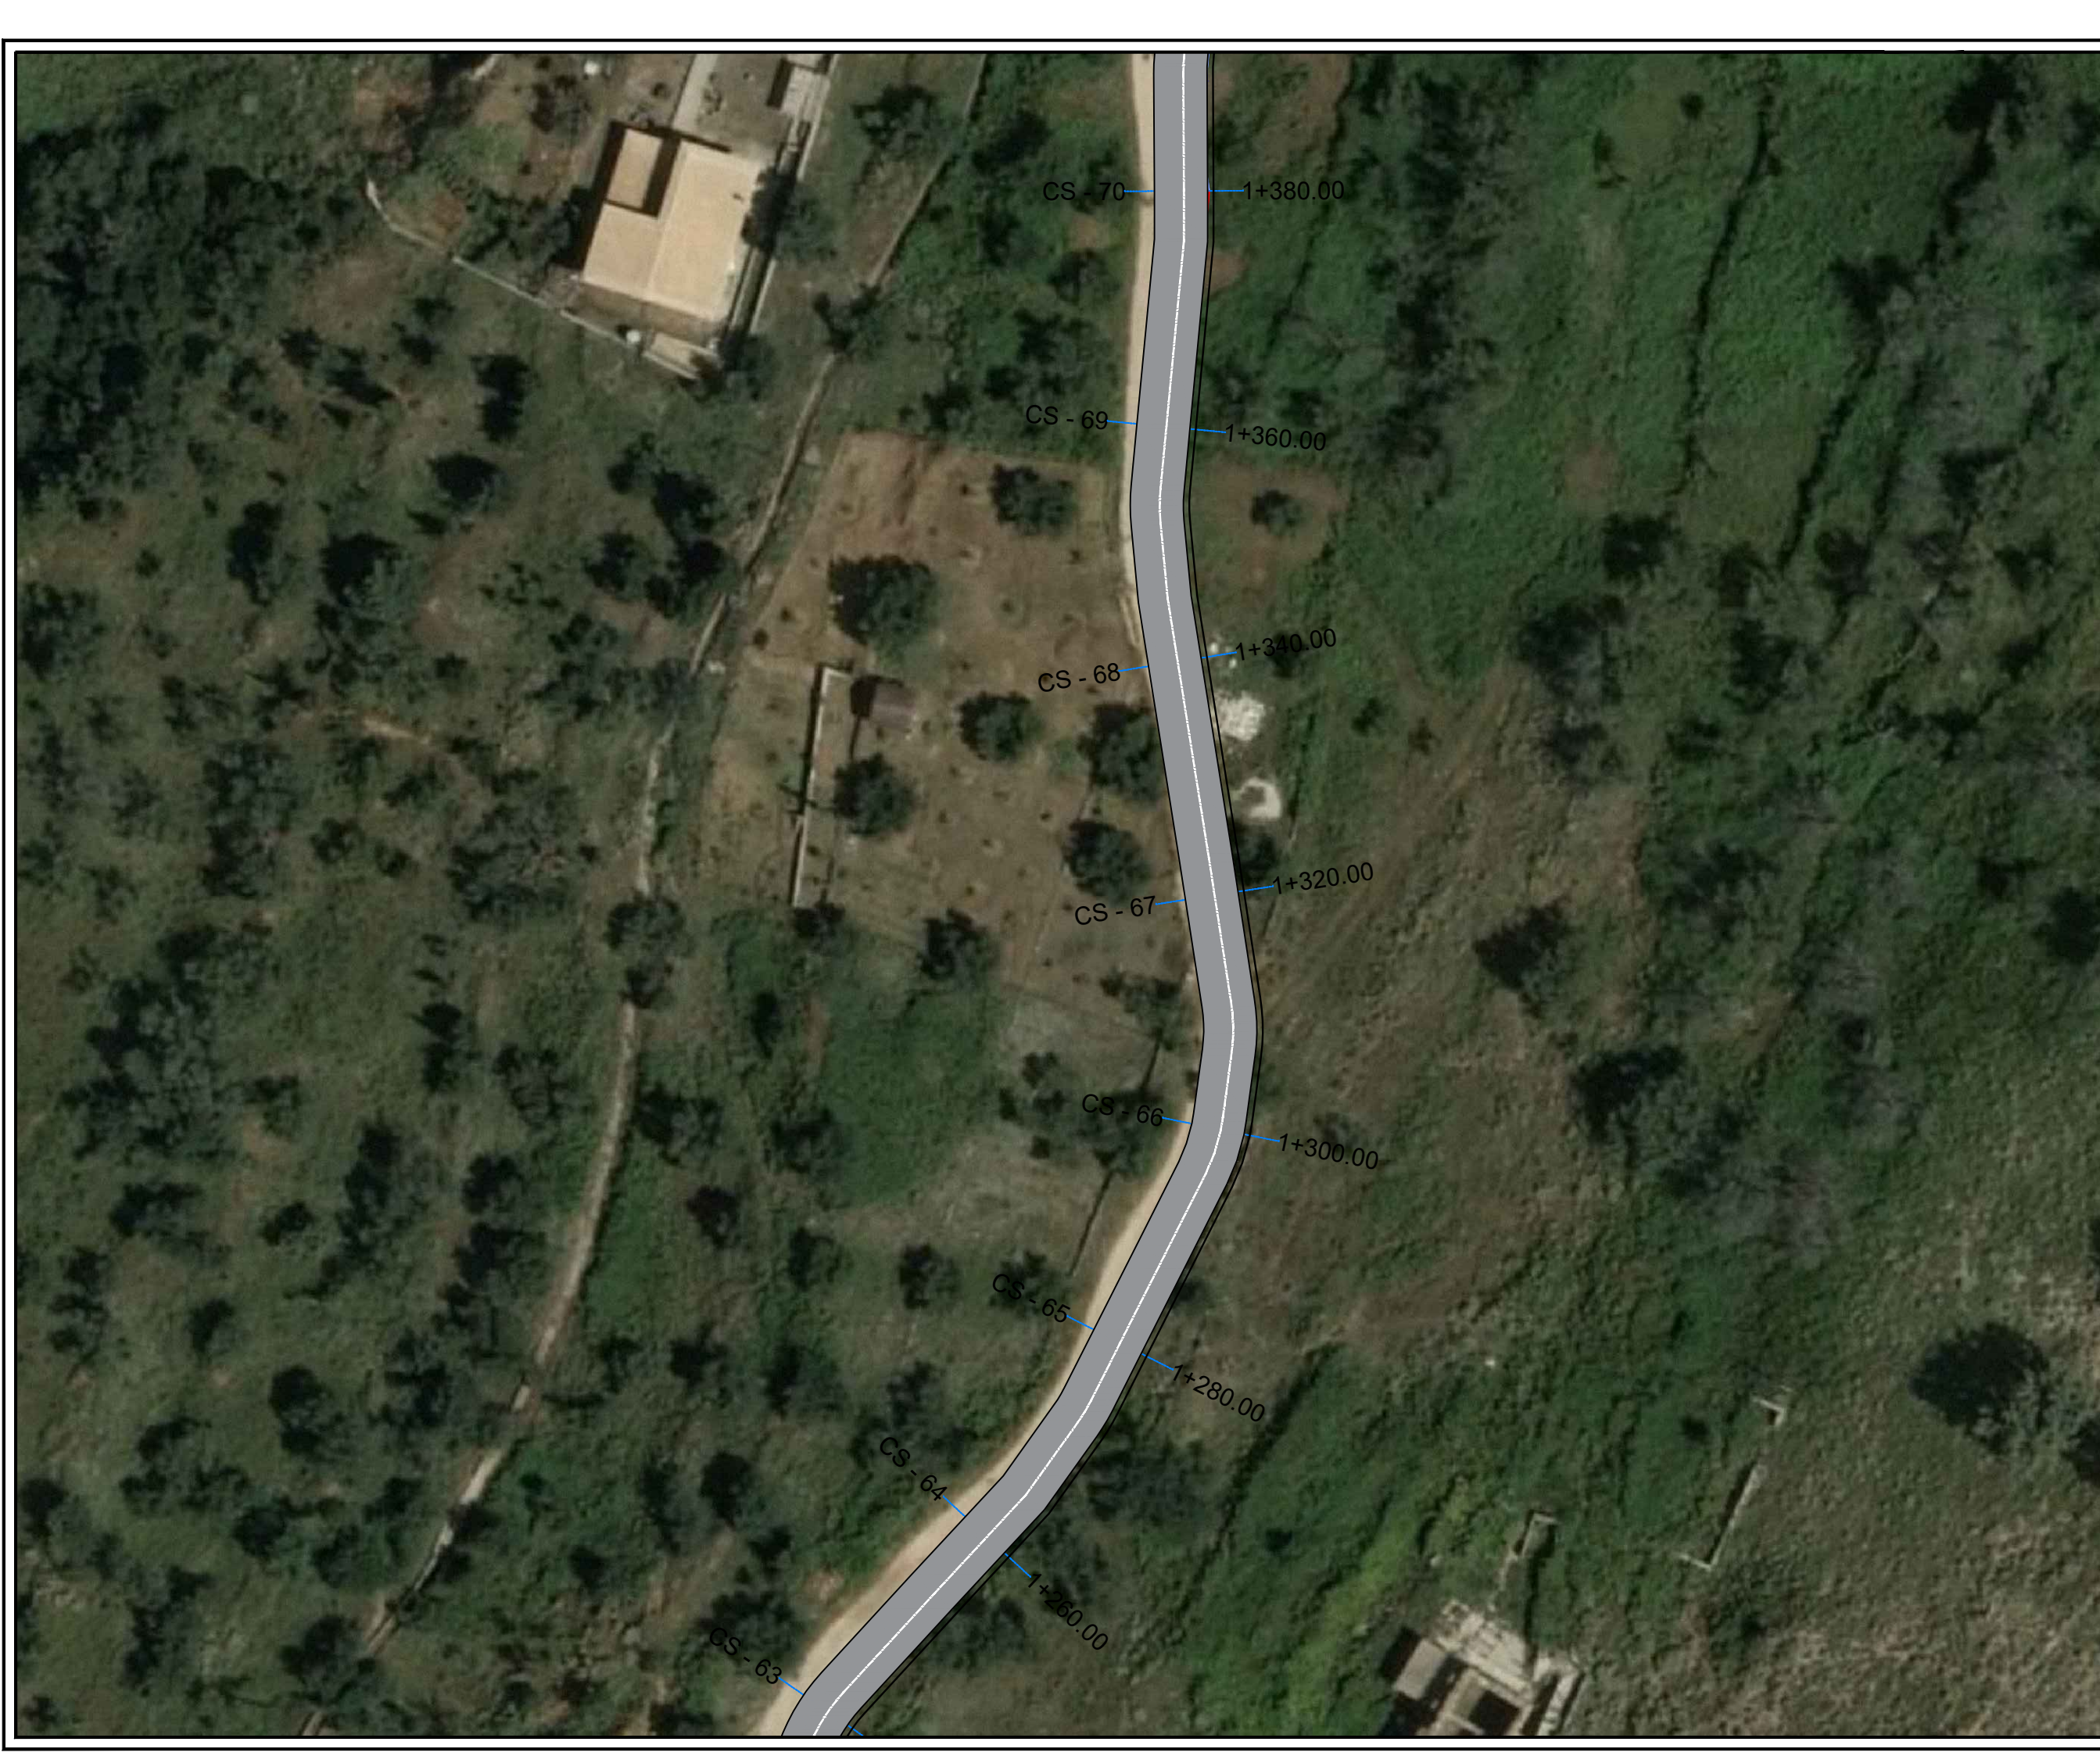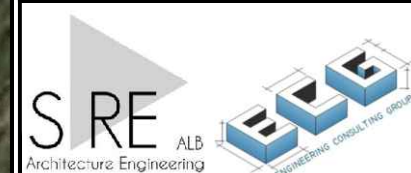



REPUBLIKA E SHQIPERISE  
BASHKIA HIMARE

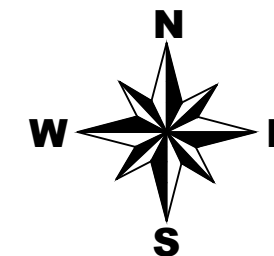

### LEGJENDE

- Rruge ekzistuese
- Kanal
- Mur MBAJTESE
- Gardh
- Porte
- Skarpate
- Pusete kuz
- Shtylle elektrike
- Kuota
- Objekte

POROSITESI:

**BASHKIA HIMARE**

EMERTIMI I PROJEKTTIT:

"RIKONSTRUKSION RRUGA MILTO KALLUSHI  
HIMARE (LOTI I DYTE), BASHKIA HIMARE"

FAZA E PROJEKTTIT:


**PROJEKT ZBATIMI**

EMERTIMI I FLETES:

**HOROGRAFIA**


SHKALLA 1 : 500	NR. FLETES 13
--------------------	------------------

GRUPI I PROJEKTIMIT:

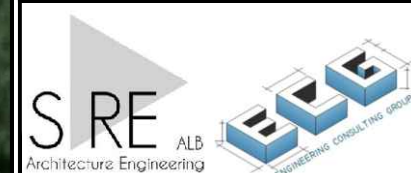



REPUBLIKA E SHQIPERISE  
BASHKIA HIMARE

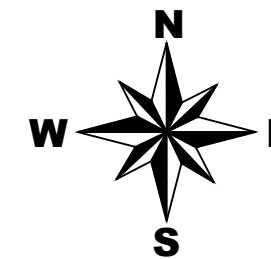

### LEGJENDE

- Rruge ekzistuese
- Kanal
- Mur MBAJTESE
- Gardh
- Porte
- Skarpate
- Pusete kuz
- Shtylle elektrike
- Kuota
- Objekte

POROSITESI:

**BASHKIA HIMARE**

EMERTIMI I PROJEKTTIT:

RIKONSTRUKSION RRUGA MILTO KALLUSHI  
HIMARE (LOTI I DYTE), BASHKIA HIMARE"

FAZA E PROJEKTTIT:


**PROJEKT ZBATIMI**

EMERTIMI I FLETES:

**HOROGRAFIA**


SHKALLA		NR. FLETES	
1 : 500		14	

GRUPI I PROJEKTIMIT:

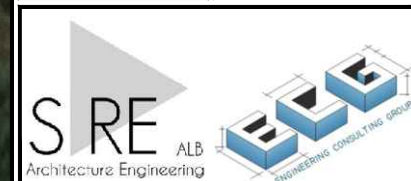



REPUBLIKA E SHQIPERISE  
BASHKIA HIMARE

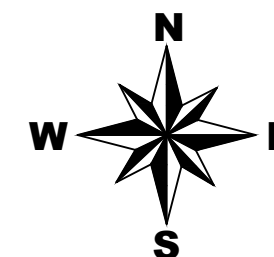

### LEGJENDE

- Rruge ekzistuese
- Kanal
- Mur MBAJTESE
- Gardh
- Porte
- Skarpate
- Pusete kuz
- Shtylle elektrike
- Kuota
- Objekte

POROSITESI:

**BASHKIA HIMARE**

EMERTIMI I PROJEKTTIT:

"RIKONSTRUKSION RRUGA MILTO KALLUSHI  
HIMARE (LOTI I DYTE), BASHKIA HIMARE"

FAZA E PROJEKTTIT:

**PROJEKT ZBATIMI**

EMERTIMI I FLETES:

**HOROGRAFIA**

SHKALLA		NR. FLETES	
1 : 500		15	

GRUPI I PROJEKTIMIT:

