



REPUBLIKA E SHQIPERISE  
BASHKIA HIMARE

# PROJEKT ZBATIMI

OBJEKTI:

"RIKONSTRUKSION RRUGA MILTO KALLUSHI HIMARE (LOTI DYTE),  
BASHKIA HIMARE"

PLANIMETRIA E RRUGES

FOROSTESI:

**BASHKIA HIMARE**

EMERTIMI I PROJEKTTI :

"RIKONSTRUKSION RRUGA MILTO KALLUSHI  
HIMARE (LOTI I PARE), BASHKIA HIMARE"

FAZA E PROJEKTTI :

**PROJEKT ZBATIMI**


EMERTIMI I FLETES :

**KAPAKU**

SHKALLA  
1:500

NR. FLETES


GRUPI I PROJEKTIMIT :

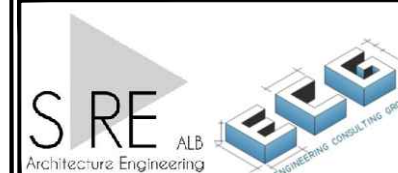







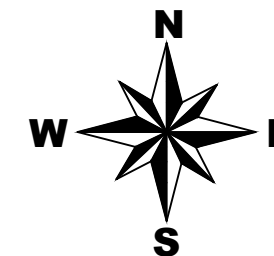

**H.E.C**  
HYDRO-ENG CONSULTING



REPUBLIKA E SHQIPERISE  
BASHKIA HIMARE



### LEGJENDE

-  Asfalt
-  Trotuar betoni
-  Bordure e 15x25cm
-  Bankine
-  Aksi i rruges
-  Rruge ekzistuese
-  Asfalt ekzistues
-  Mur Butobetoni

POROSITESI:

**BASHKIA HIMARE**

EMERTIMI I PROJEKTTIT:

RIKONSTRUKSION RRUGA MILTO KALLUSHI  
HIMARE (LOTI I PARE), BASHKIA HIMARE"

FAZA E PROJEKTTIT:


**PROJEKT ZBATIMI**

EMERTIMI I FLETES:

**PLANIMETRIA E RRUGES**


SHKALLA 1:500	NR. FLETES 01
------------------	------------------

GRUPI I PROJEKTIMIT:

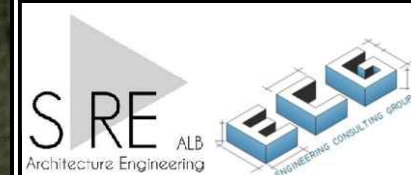



REPUBLIKA E SHQIPERISE  
BASHKIA HIMARE

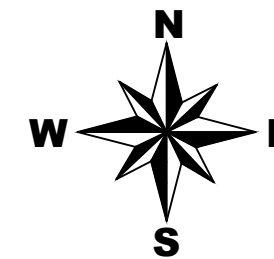

### LEGJENDE

- Asfalt
- Trotuar betoni
- Bordure e 15x25cm
- Bankine
- Aksi i rruges
- Rruge ekzistuese
- Asfalt ekzistues
- Mur Butobetoni

FOROSTESI:

**BASHKIA HIMARE**

EMERTIMI I PROJEKTTIT:

RIKONSTRUKSION RRUGA MILTO KALLUSHI  
HIMARE (LOTI I PARE), BASHKIA HIMARE"

FAZA E PROJEKTTIT:


**PROJEKT ZBATIMI**

EMERTIMI I FLETES:

**PLANIMETRIA E RRUGES**


SHKALLA 1:500	NR. FLETES 02
------------------	------------------

GRUPI I PROJEKTIMIT:

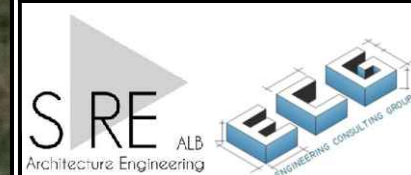





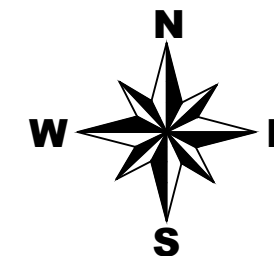





REPUBLIKA E SHQIPERISE  
BASHKIA HIMARE



### LEGJENDE

-  Asfalt
-  Trotuar betoni
-  Bordure e 15x25cm
-  Bankine
-  Aksi i rruges
-  Rruge ekzistuese
-  Asfalt ekzistues
-  Mur Butobetoni

POROSITESI:

**BASHKIA HIMARE**

EMERTIMI I PROJEKTTIT:

RIKONSTRUKSION RRUGA MILTO KALLUSHI  
HIMARE (LOTI I PARE), BASHKIA HIMARE"

FAZA E PROJEKTTIT:


**PROJEKT ZBATIMI**

EMERTIMI I FLETES:

**PLANIMETRIA E RRUGES**


SHKALLA 1:500	NR. FLETES 03
------------------	------------------

GRUPI I PROJEKTIMIT:

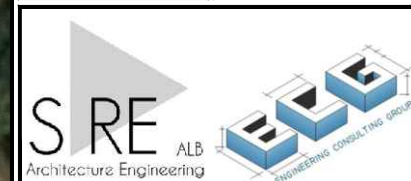





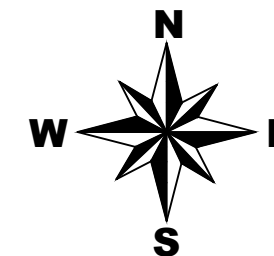





REPUBLIKA E SHQIPERISE  
BASHKIA HIMARE



### LEGJENDE

-  Asfalt
-  Trotuar betoni
-  Bordure e 15x25cm
-  Bankine
-  Aksi i rruges
-  Rruge ekzistuese
-  Asfalt ekzistues
-  Mur Butobetoni

FOROSITESI:

**BASHKIA HIMARE**

EMERTIMI I PROJEKTTIT:

"RIKONSTRUKSION RRUGA MILTO KALLUSHI  
HIMARE (LOTI I PARE), BASHKIA HIMARE"

FAZA E PROJEKTTIT:


**PROJEKT ZBATIMI**

EMERTIMI I FLETES:

**PLANIMETRIA E RRUGES**


SHKALLA 1:500	NR. FLETES 04
------------------	------------------

GRUPI I PROJEKTIMIT:

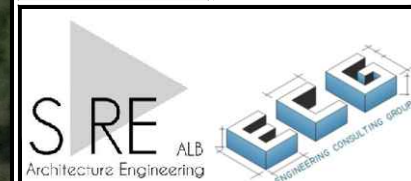





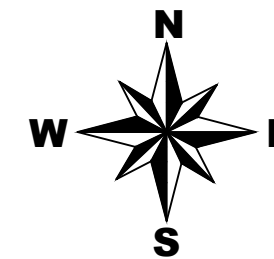





REPUBLIKA E SHQIPERISE  
BASHKIA HIMARE



### LEGJENDE

-  Asfalt
-  Trotuar betoni
-  Bordure e 15x25cm
-  Bankine
-  Aksi i rruges
-  Rruge ekzistuese
-  Asfalt ekzistues
-  Mur Butobetoni

POROSITESI:

**BASHKIA HIMARE**

EMERTIMI I PROJEKTTIT:

"RIKONSTRUKSION RRUGA MILTO KALLUSHI  
HIMARE (LOTI I PARE), BASHKIA HIMARE"

FAZA E PROJEKTTIT:


**PROJEKT ZBATIMI**

EMERTIMI I FLETES:

**PLANIMETRIA E RRUGES**


NR. FLETES	
SHKALLA 1:500	05

GRUPI I PROJEKTIMIT:

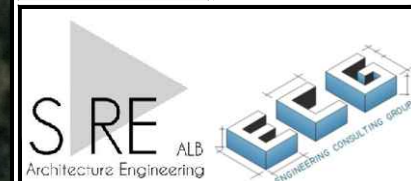





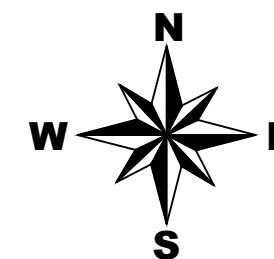





REPUBLIKA E SHQIPERISE  
BASHKIA HIMARE



### LEGJENDE

-  Asfalt
-  Trotuar betoni
-  Bordure e 15x25cm
-  Bankine
-  Aksi i rruges
-  Rruge ekzistuese
-  Asfalt ekzistues
-  Mur Butobetoni

POROSITESI:

**BASHKIA HIMARE**

EMERTIMI I PROJEKTTIT:

RIKONSTRUKSION RRUGA MILTO KALLUSHI  
HIMARE (LOTI I PARE), BASHKIA HIMARE"

FAZA E PROJEKTTIT:


**PROJEKT ZBATIMI**

EMERTIMI I FLETES:

**PLANIMETRIA E RRUGES**


SHKALLA 1:500	NR. FLETES 06
------------------	------------------

GRUPI I PROJEKTIMIT:

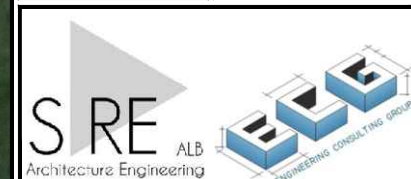





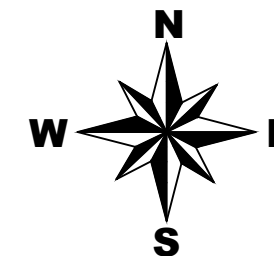





REPUBLIKA E SHQIPERISE  
BASHKIA HIMARE



### LEGJENDE

-  Asfalt
-  Trotuar betoni
-  Bordure e 15x25cm
-  Bankine
-  Aksi i rruges
-  Rruge ekzistuese
-  Asfalt ekzistues
-  Mur Butobetoni

POROSITESI:

**BASHKIA HIMARE**

EMERTIMI I PROJEKTTIT:

RIKONSTRUKSION RRUGA MILTO KALLUSHI  
HIMARE (LOTI I PARE), BASHKIA HIMARE"

FAZA E PROJEKTTIT:


**PROJEKT ZBATIMI**

EMERTIMI I FLETES:

**PLANIMETRIA E RRUGES**


SHKALLA 1:500	NR. FLETES 07
------------------	------------------

GRUPI I PROJEKTIMIT:

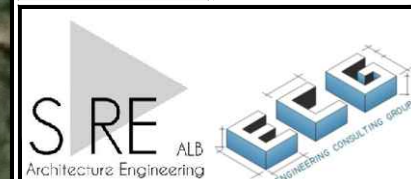





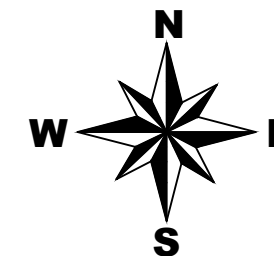





REPUBLIKA E SHQIPERISE  
BASHKIA HIMARE



### LEGJENDE

-  Asfalt
-  Trotuar betoni
-  Bordure e 15x25cm
-  Bankine
-  Aksi i rruges
-  Rruge ekzistuese
-  Asfalt ekzistues
-  Mur Butobetoni

FOROSTESI:

**BASHKIA HIMARE**

EMERTIMI I PROJEKTTIT :

RIKONSTRUKSION RRUGA MILTO KALLUSHI  
HIMARE (LOTI I PARE), BASHKIA HIMARE"

FAZA E PROJEKTTIT :


**PROJEKT ZBATIMI**

EMERTIMI I FLETES :

**PLANIMETRIA E RRUGES**


SHKALLA 1:500	NR. FLETES 08
------------------	------------------

GRUPI I PROJEKTIMIT :

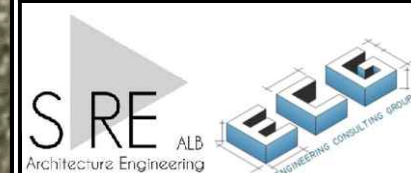






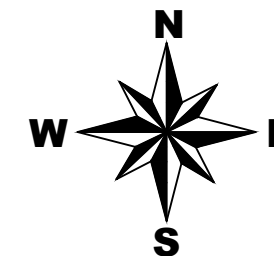




REPUBLIKA E SHQIPERISE  
BASHKIA HIMARE

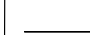

### LEGJENDE

-  Asfalt
-  Trotuar betoni
-  Bordure e 15x25cm
-  Bankine
-  Aksi i rruges
-  Rruge ekzistuese
-  Asfalt ekzistues
-  Mur Butobetoni

FOROSITESI:

**BASHKIA HIMARE**

EMERTIMI I PROJEKTTIT:

"RIKONSTRUKSION RRUGA MILTO KALLUSHI  
HIMARE (LOTI I PARE), BASHKIA HIMARE"

FAZA E PROJEKTTIT:


**PROJEKT ZBATIMI**

EMERTIMI I FLETES:

**PLANIMETRIA E RRUGES**


	NR. FLETES
SHKALLA 1:500	09

GRUPI I PROJEKTIMIT:

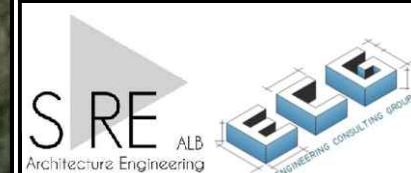





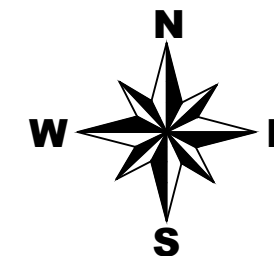





REPUBLIKA E SHQIPERISE  
BASHKIA HIMARE



### LEGJENDE

-  Asfalt
-  Trotuar betoni
-  Bordure e 15x25cm
-  Bankine
-  Aksi i rruges
-  Rruge ekzistuese
-  Asfalt ekzistues
-  Mur Butobetoni

FOROSTESI:

**BASHKIA HIMARE**

EMERTIMI I PROJEKTTIT :

RIKONSTRUKSION RRUGA MILTO KALLUSHI  
HIMARE (LOTI I PARE), BASHKIA HIMARE"

FAZA E PROJEKTTIT :


**PROJEKT ZBATIMI**

EMERTIMI I FLETES :

**PLANIMETRIA E RRUGES**


SHKALLA 1:500	NR. FLETES 10
------------------	------------------

GRUPI I PROJEKTIMIT :

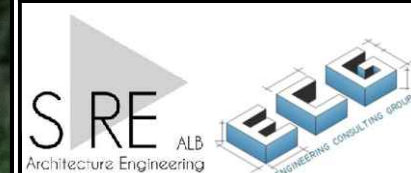





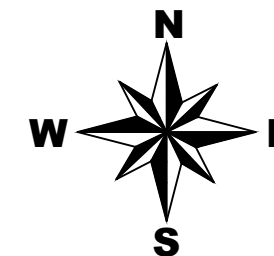





REPUBLIKA E SHQIPERISE  
BASHKIA HIMARE



### LEGJENDE

-  Asfalt
-  Trotuar betoni
-  Bordure e 15x25cm
-  Bankine
-  Aksi i rruges
-  Rruge ekzistuese
-  Asfalt ekzistues
-  Mur Butobetoni

POROSITESI:

**BASHKIA HIMARE**

EMERTIMI I PROJEKTTIT:

RIKONSTRUKSION RRUGA MILTO KALLUSHI  
HIMARE (LOTI I PARE), BASHKIA HIMARE"

FAZA E PROJEKTTIT:



**PROJEKT ZBATIMI**

EMERTIMI I FLETES:

**PLANIMETRIA E RRUGES**


NR. FLETES	
SHKALLA 1:500	11

GRUPI I PROJEKTIMIT:

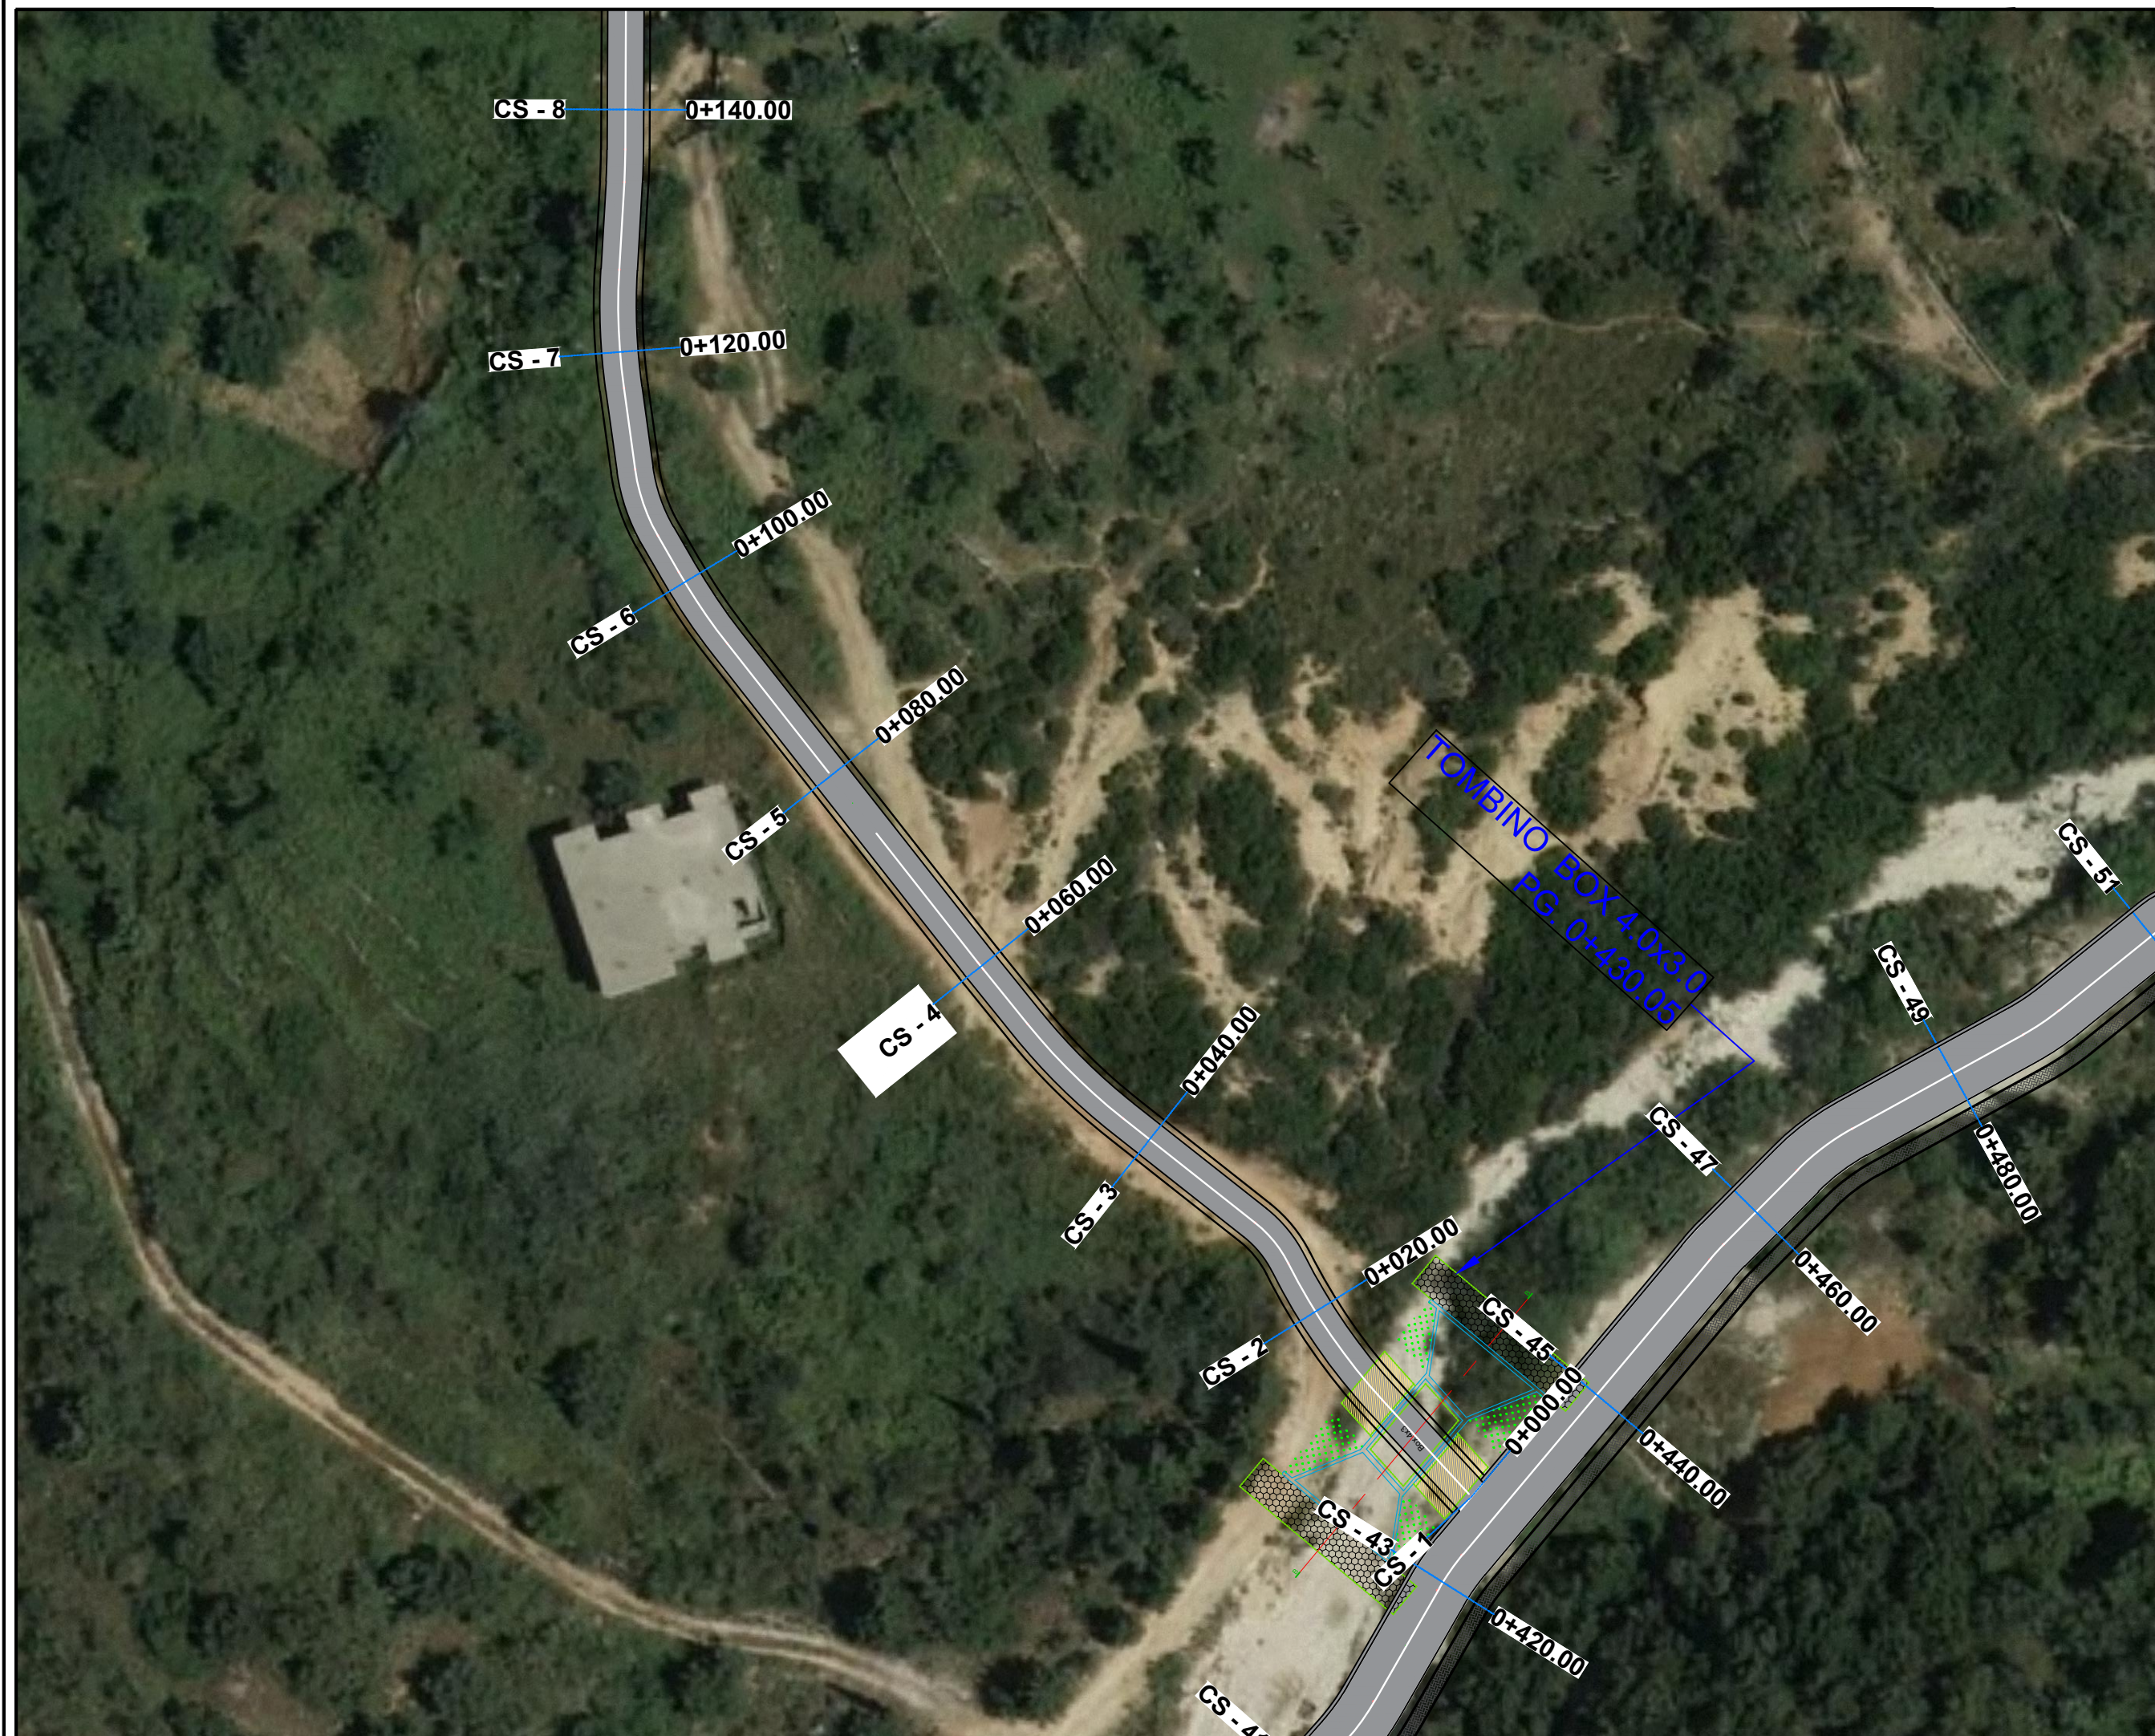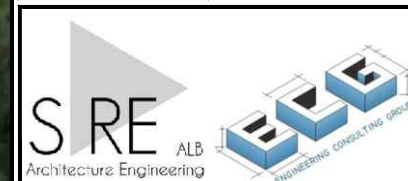



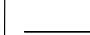




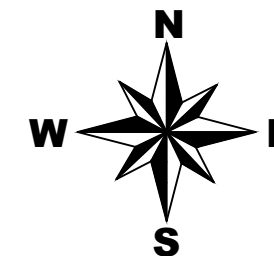


REPUBLIKA E SHQIPERISE  
BASHKIA HIMARE

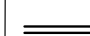

### LEGJENDE

-  Asfalt
-  Trotuar betoni
-  Bordure e 15x25cm
-  Bankine
-  Aksi i rruges
-  Rruge ekzistuese
-  Asfalt ekzistues
-  Mur Butobetoni

POROSITESI:

**BASHKIA HIMARE**

EMERTIMI I PROJEKTTIT:

RIKONSTRUKSION RRUGA MILTO KALLUSHI  
HIMARE (LOTI I PARE), BASHKIA HIMARE"

FAZA E PROJEKTTIT:

**PROJEKT ZBATIMI**

EMERTIMI I FLETES:

**PLANIMETRIA E RRUGES**

SHKALLA	NR. FLETES
1:500	12

GRUPI I PROJEKTIMIT:

