




TERRENI
PROJEKTI

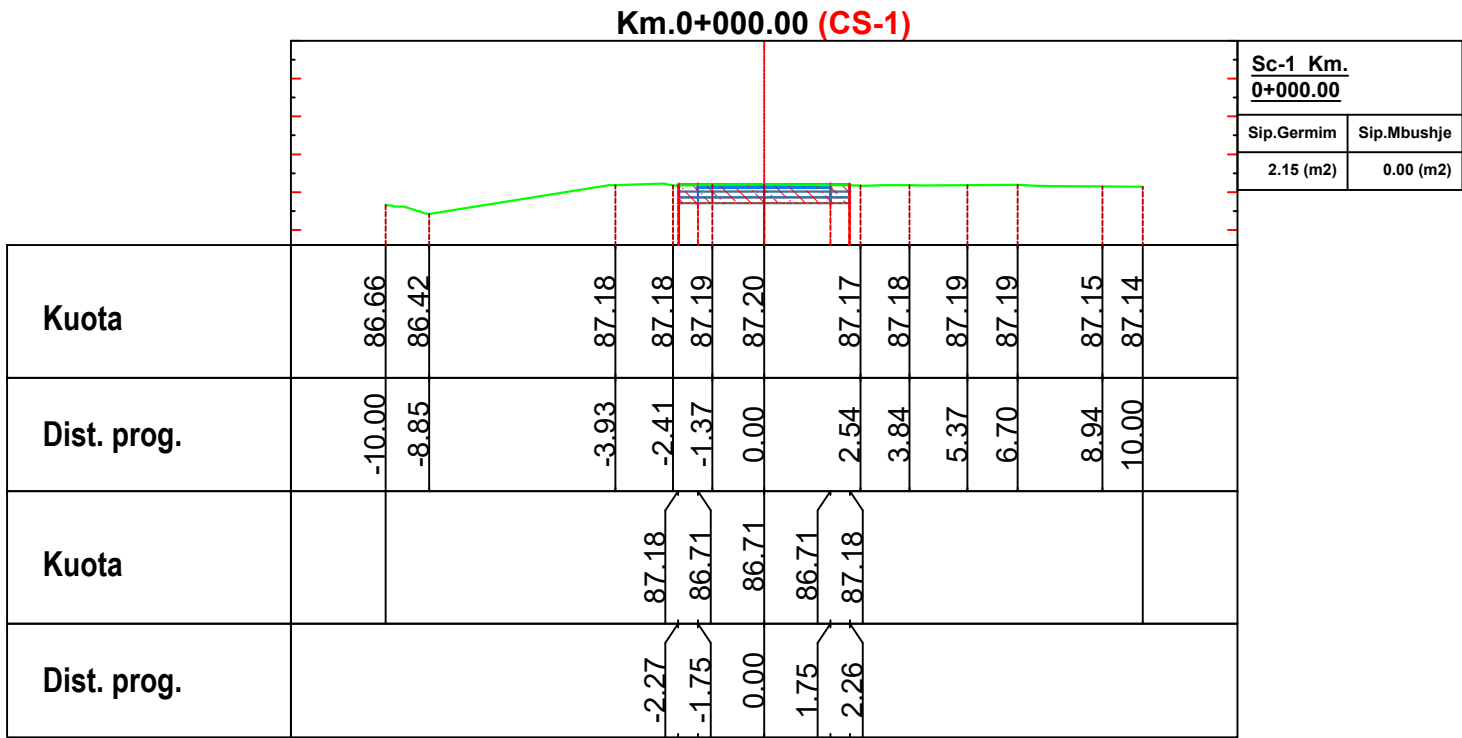


TERRENI
PROJEKTI

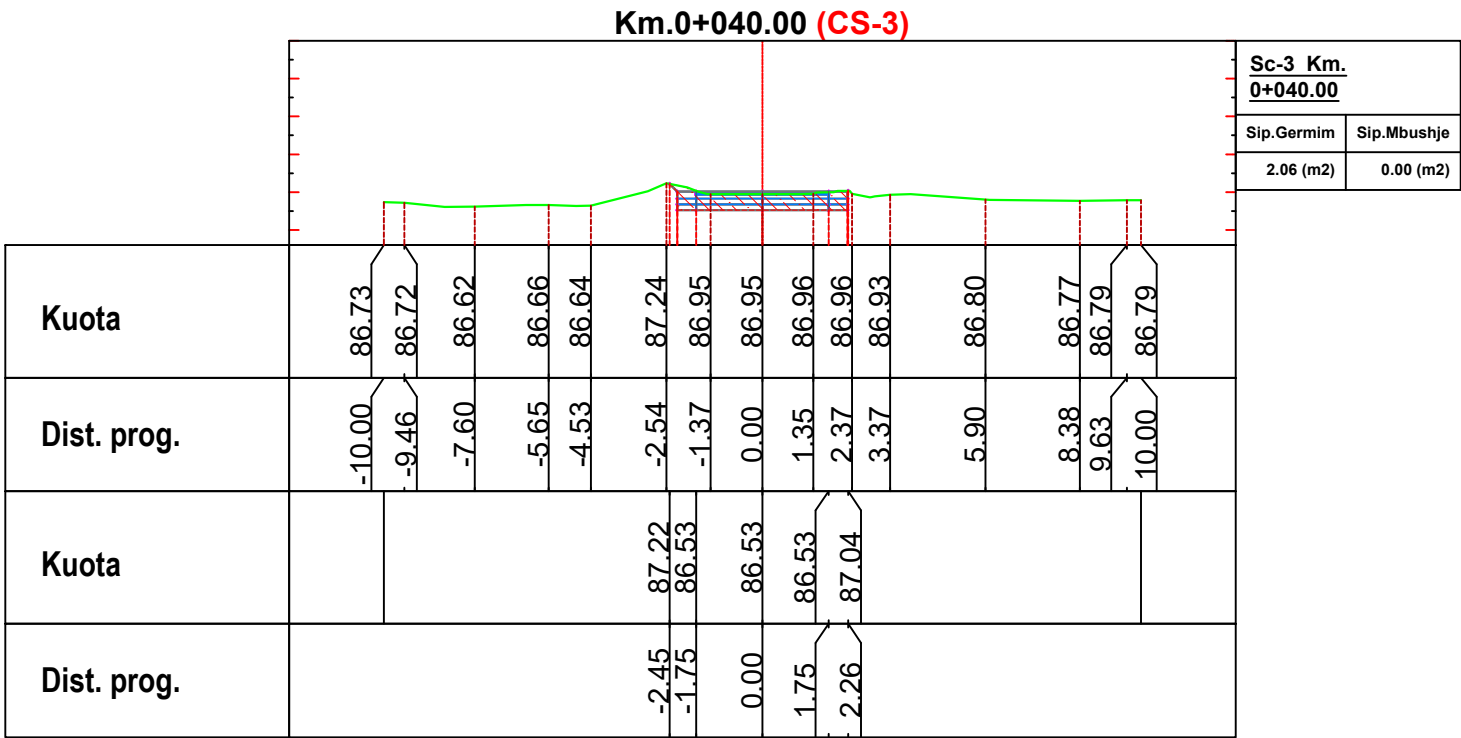



TERRENI
PROJEKTI

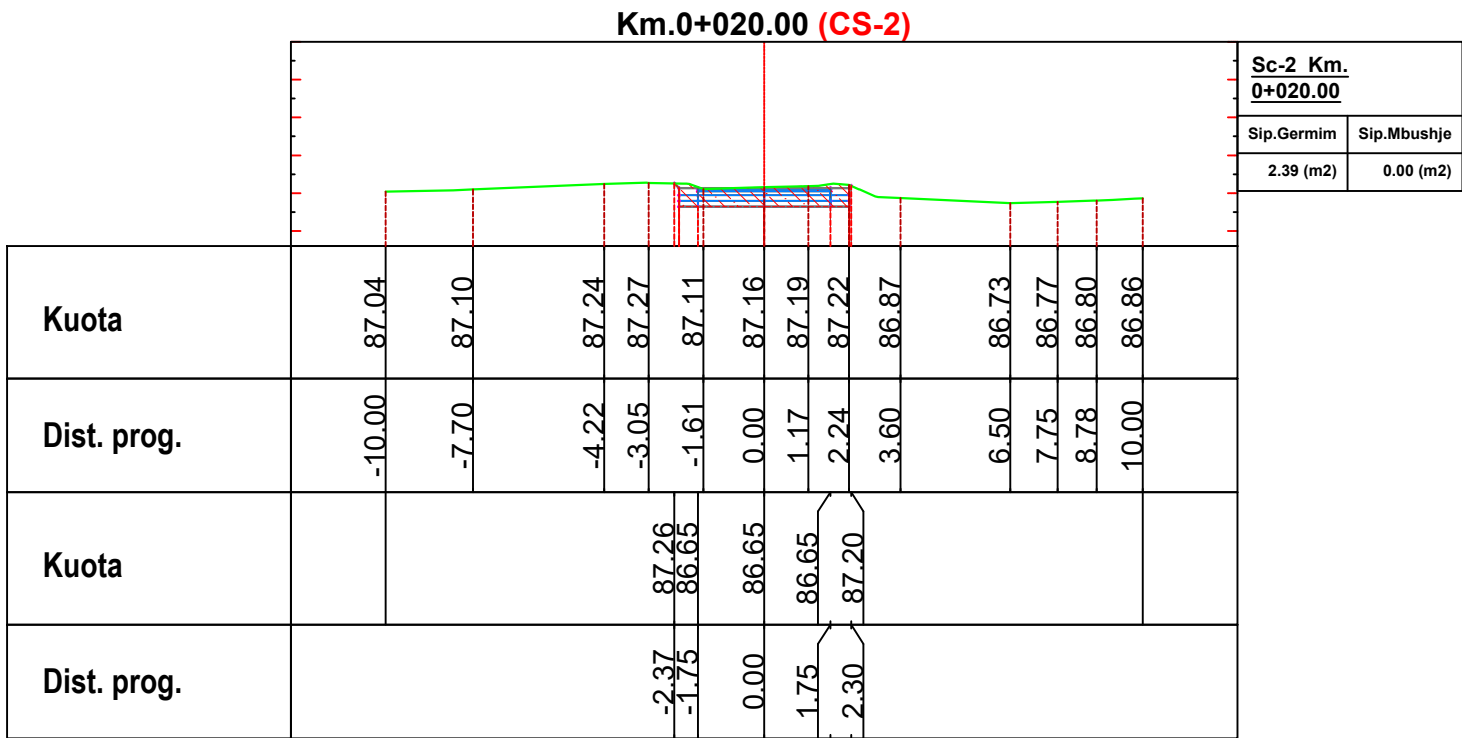



TERRENI
PROJEKTI

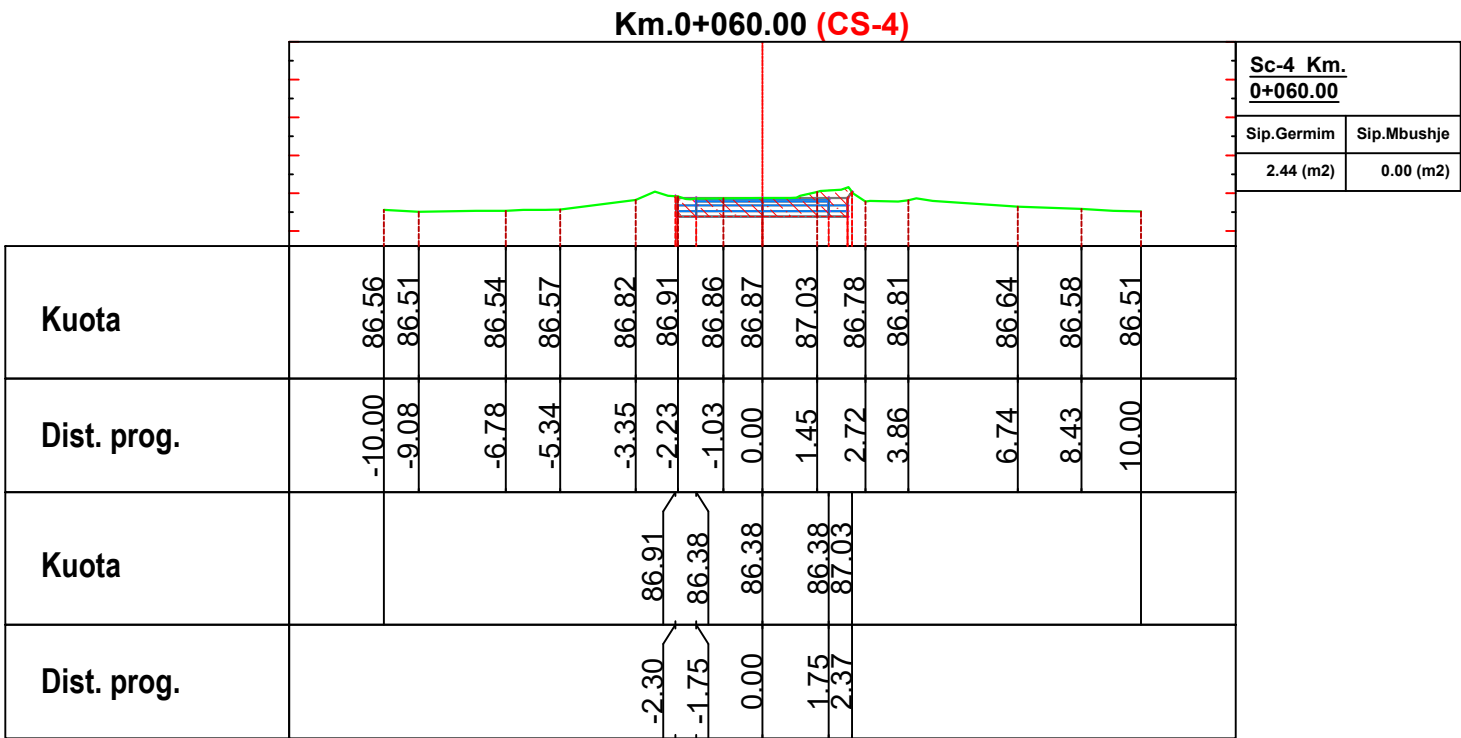


PROJEKTI TERRENI

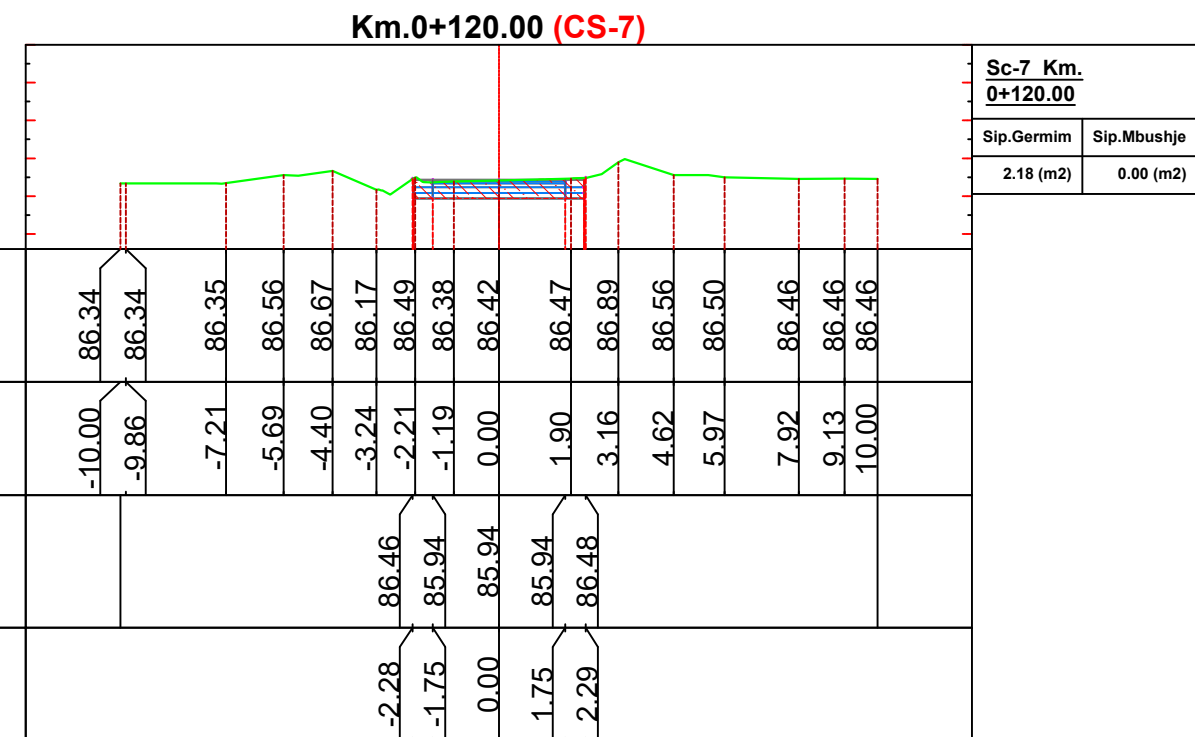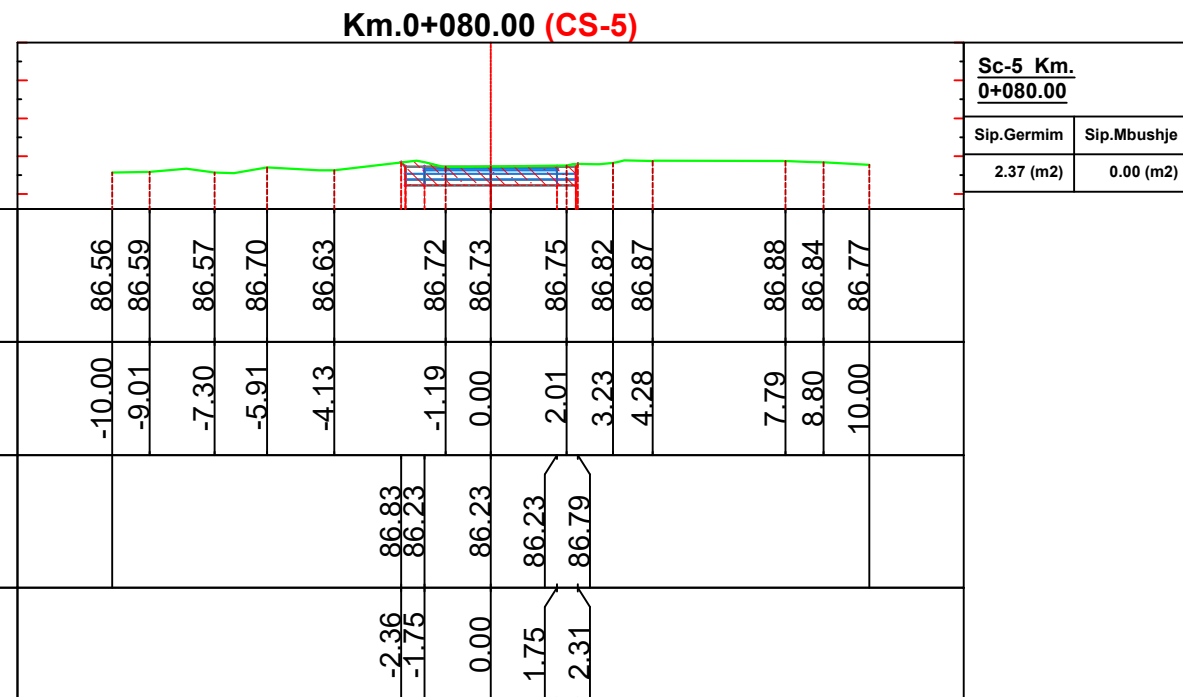


PROJEKTI TERRENI

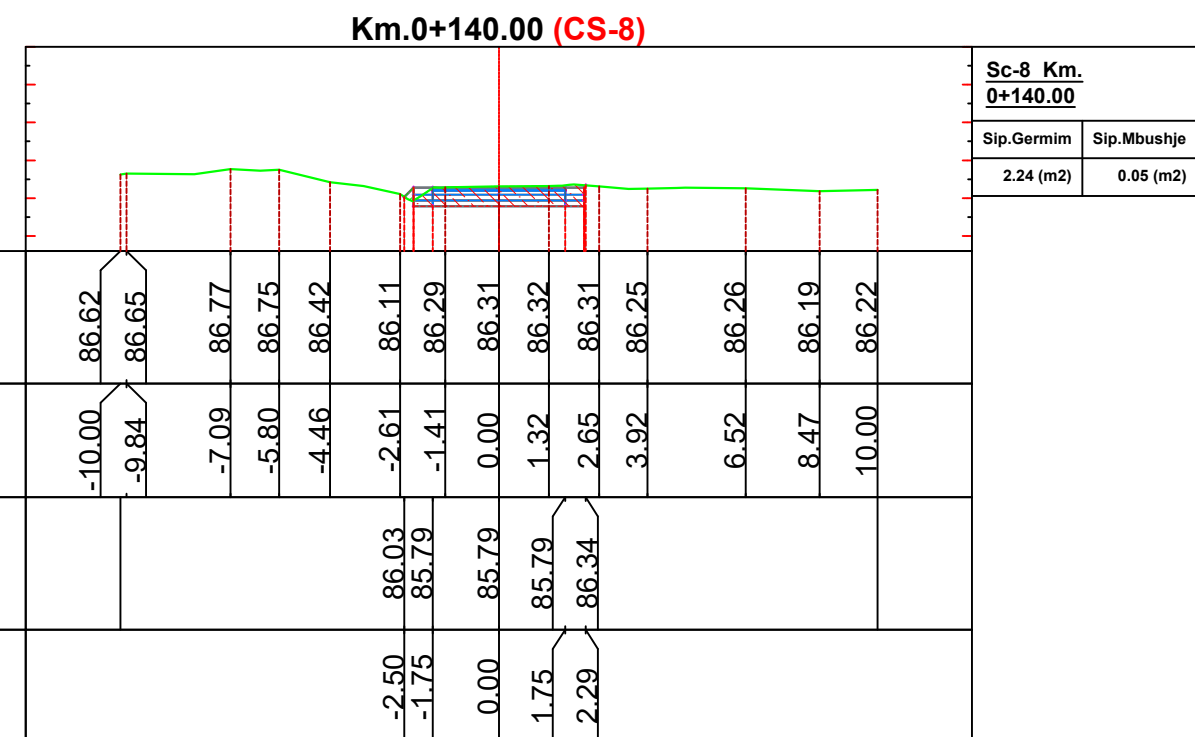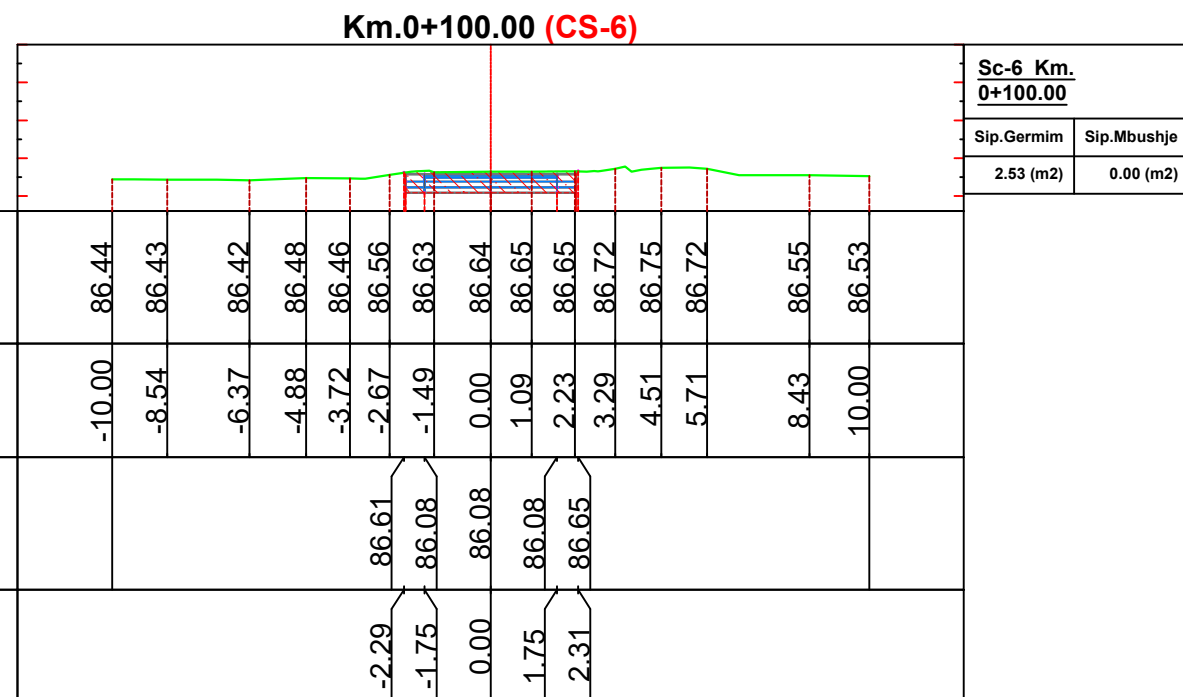


PROJEKTI
TERRENI

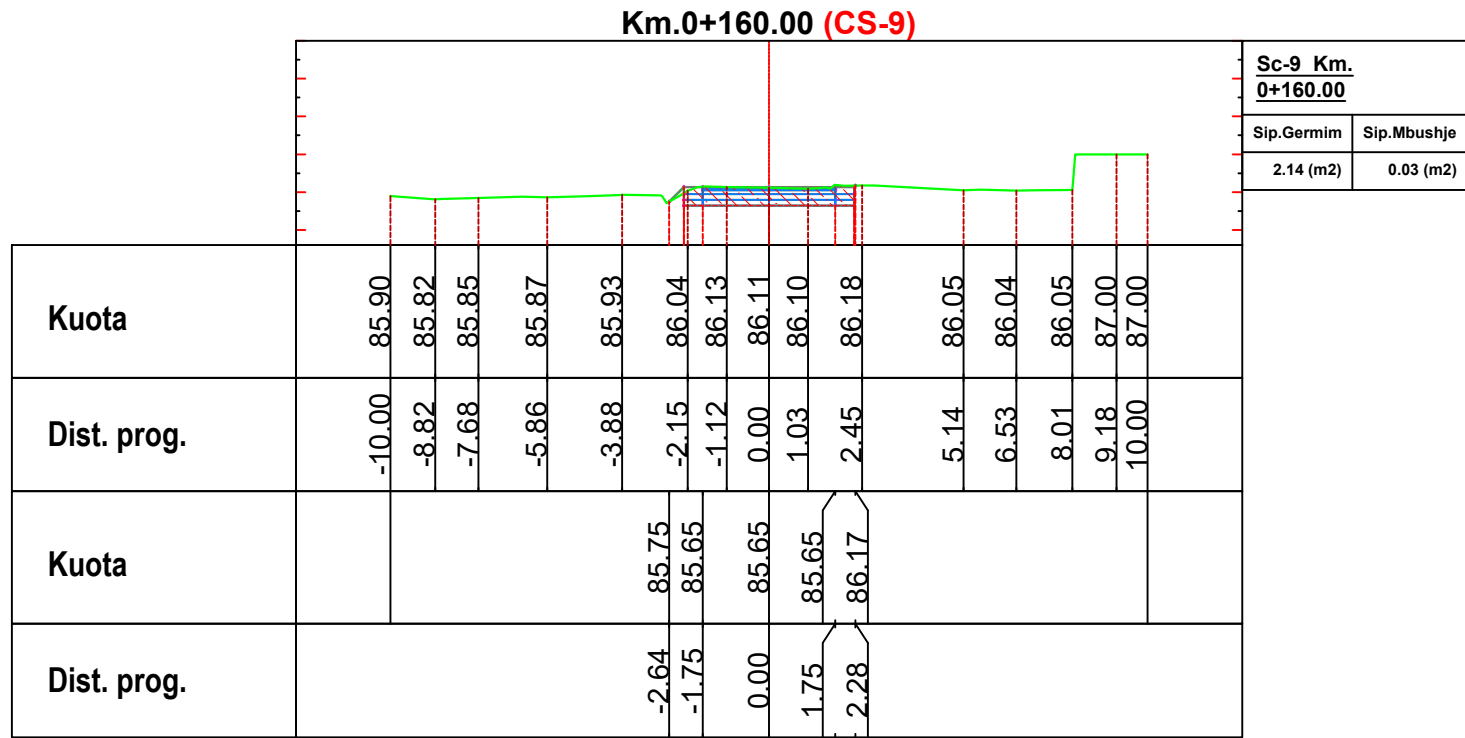


PROJEKTI
TERRENI

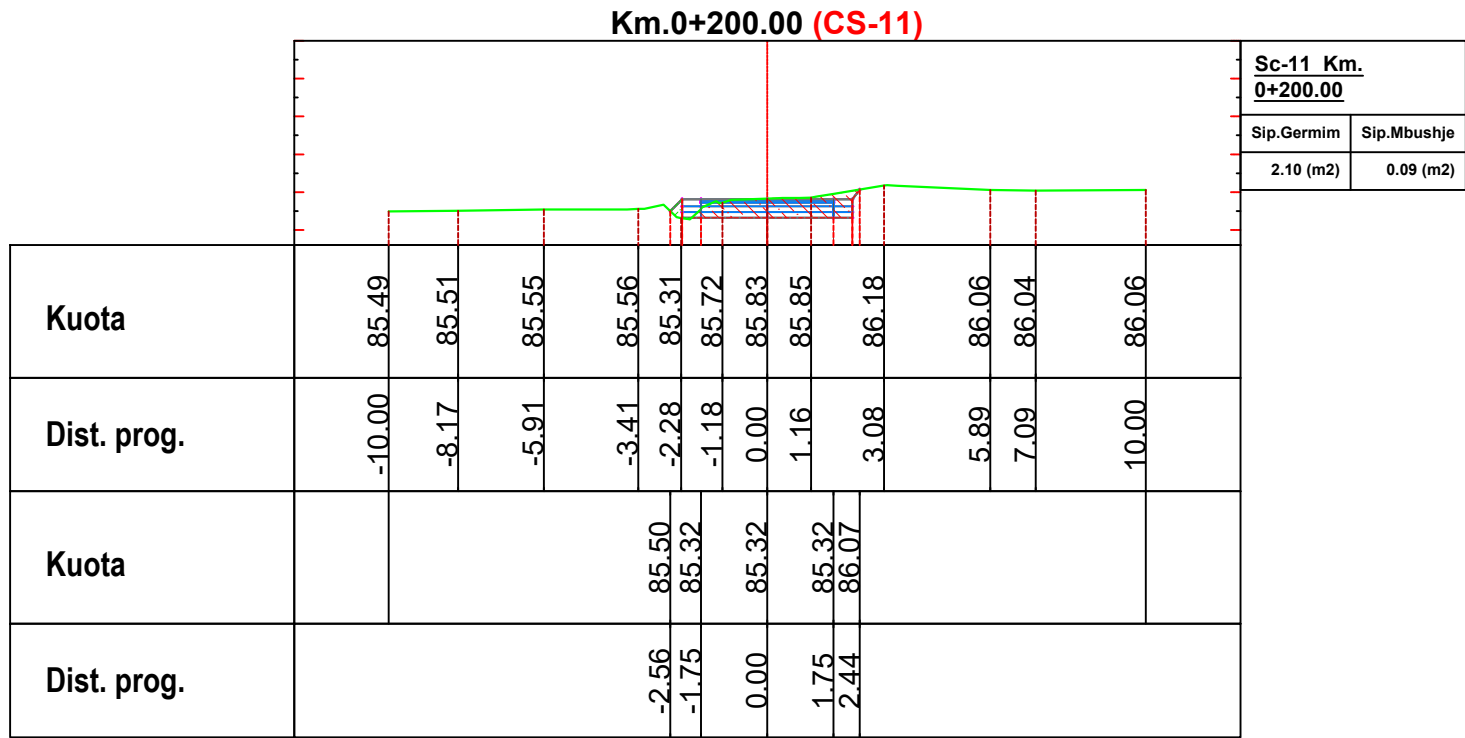


PROJEKTI
TERRENI

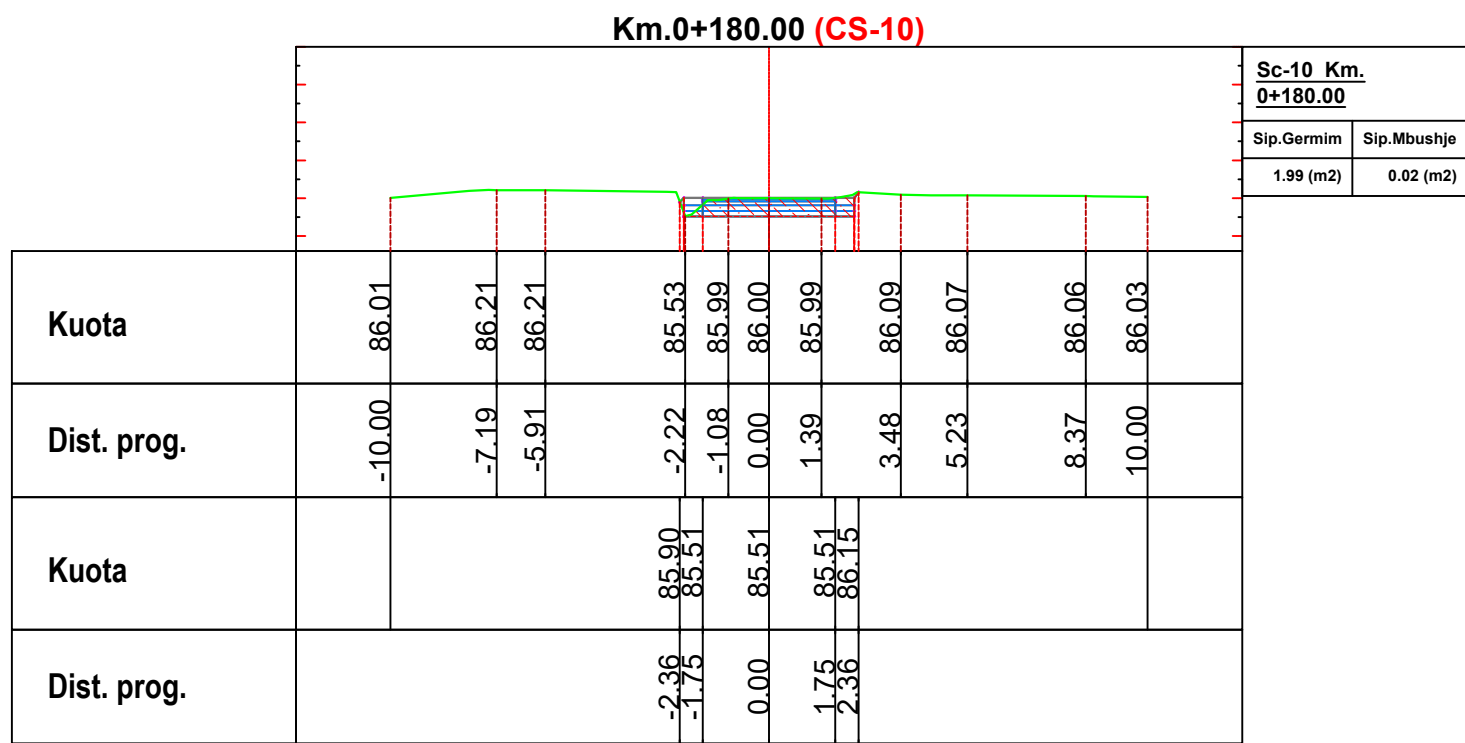

PROJEKTI
TERRENI

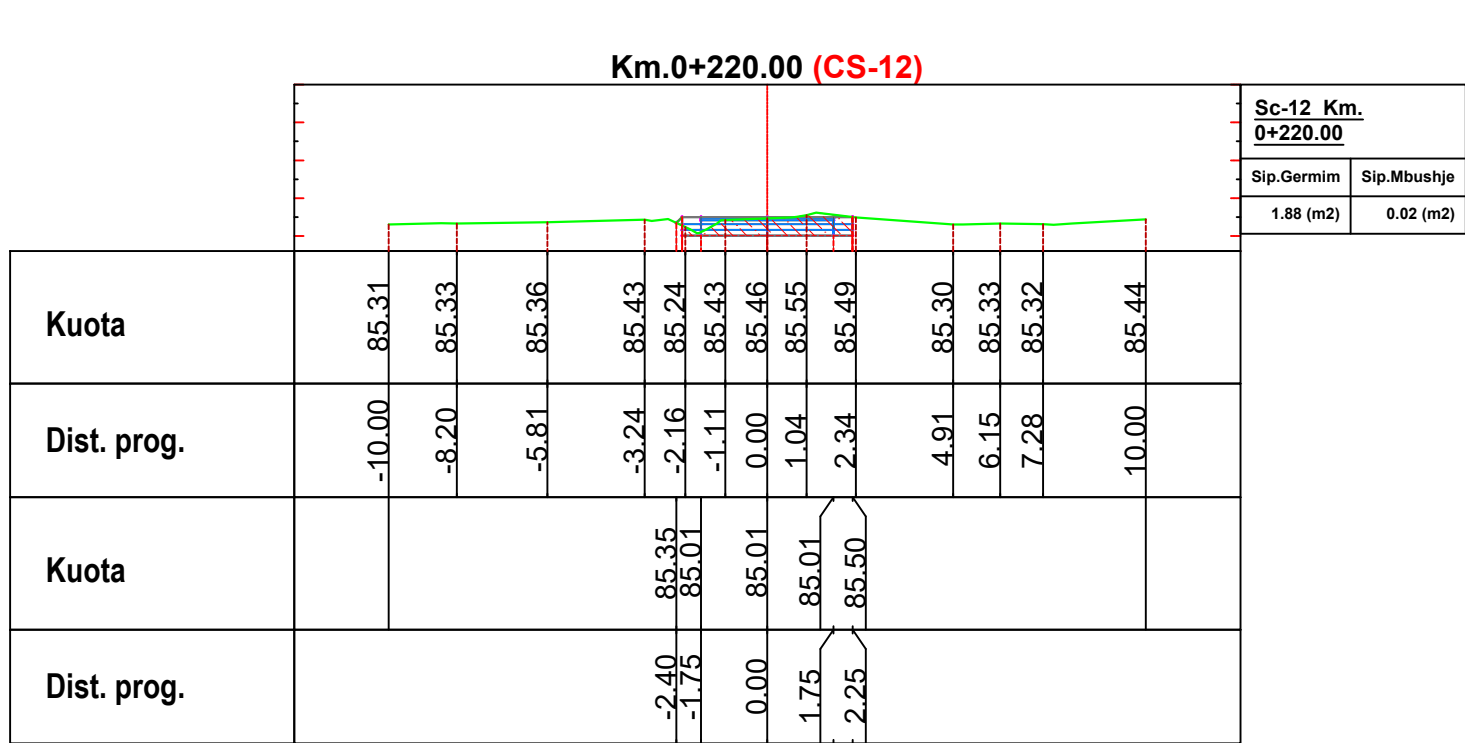

PROJEKTI
TERRENI

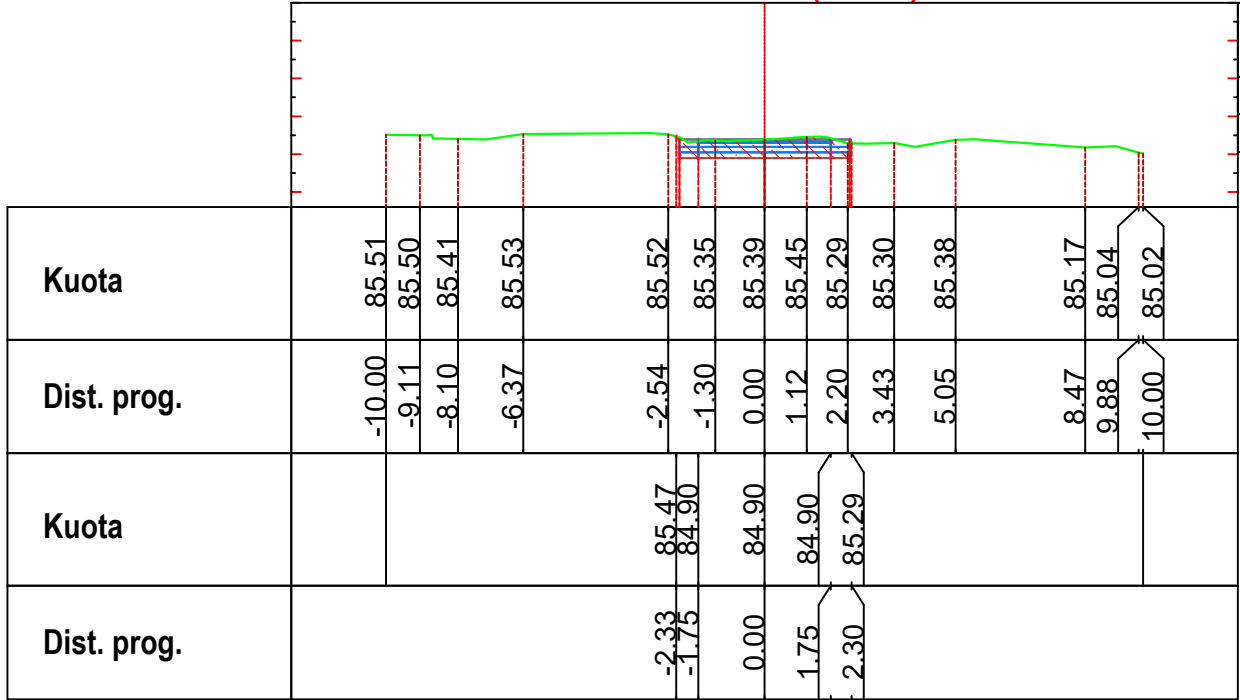

Sc-13 Km. 0+227.19	
Sip.Germim	Sip.Mbushje
2.20 (m2)	0.00 (m2)