

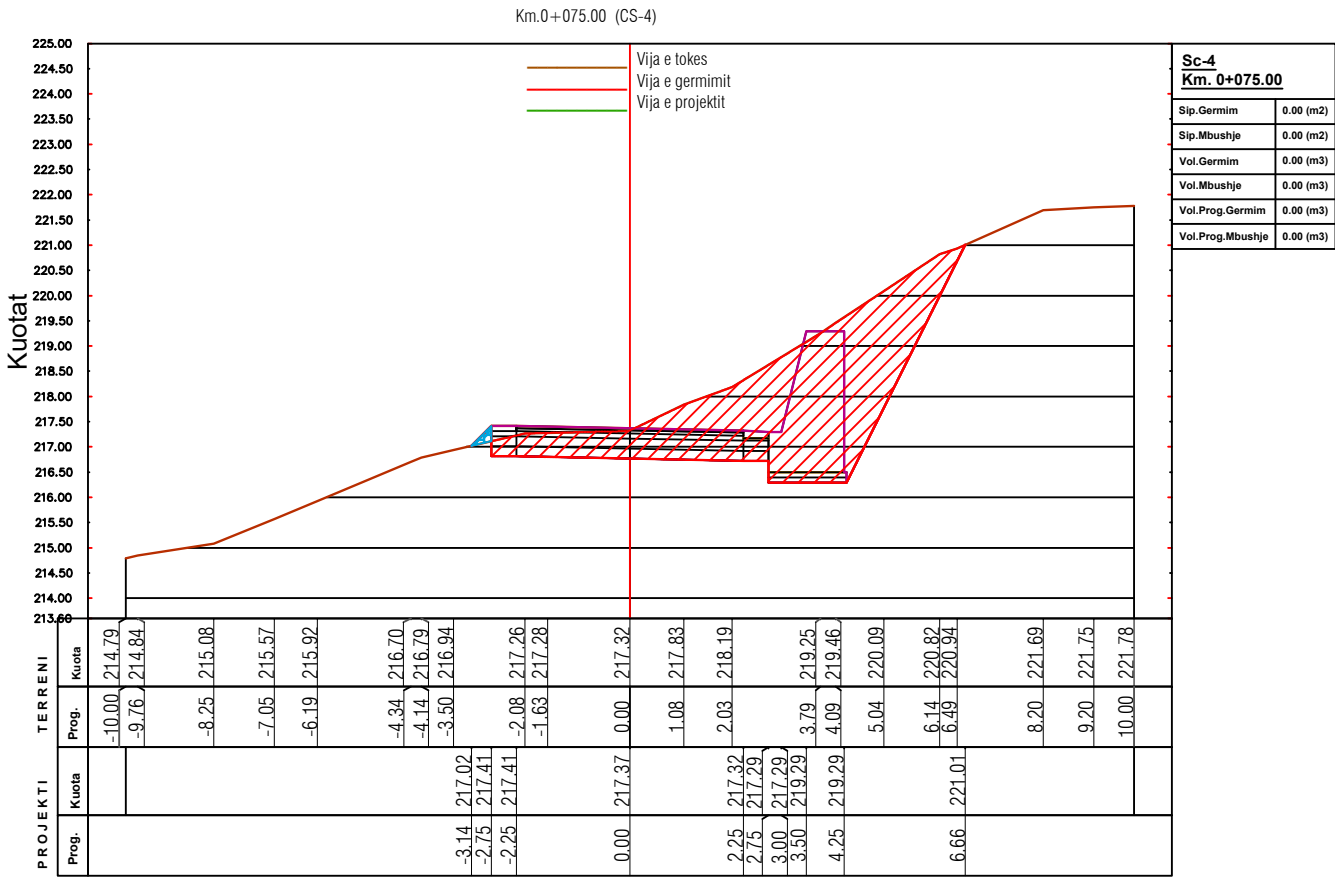
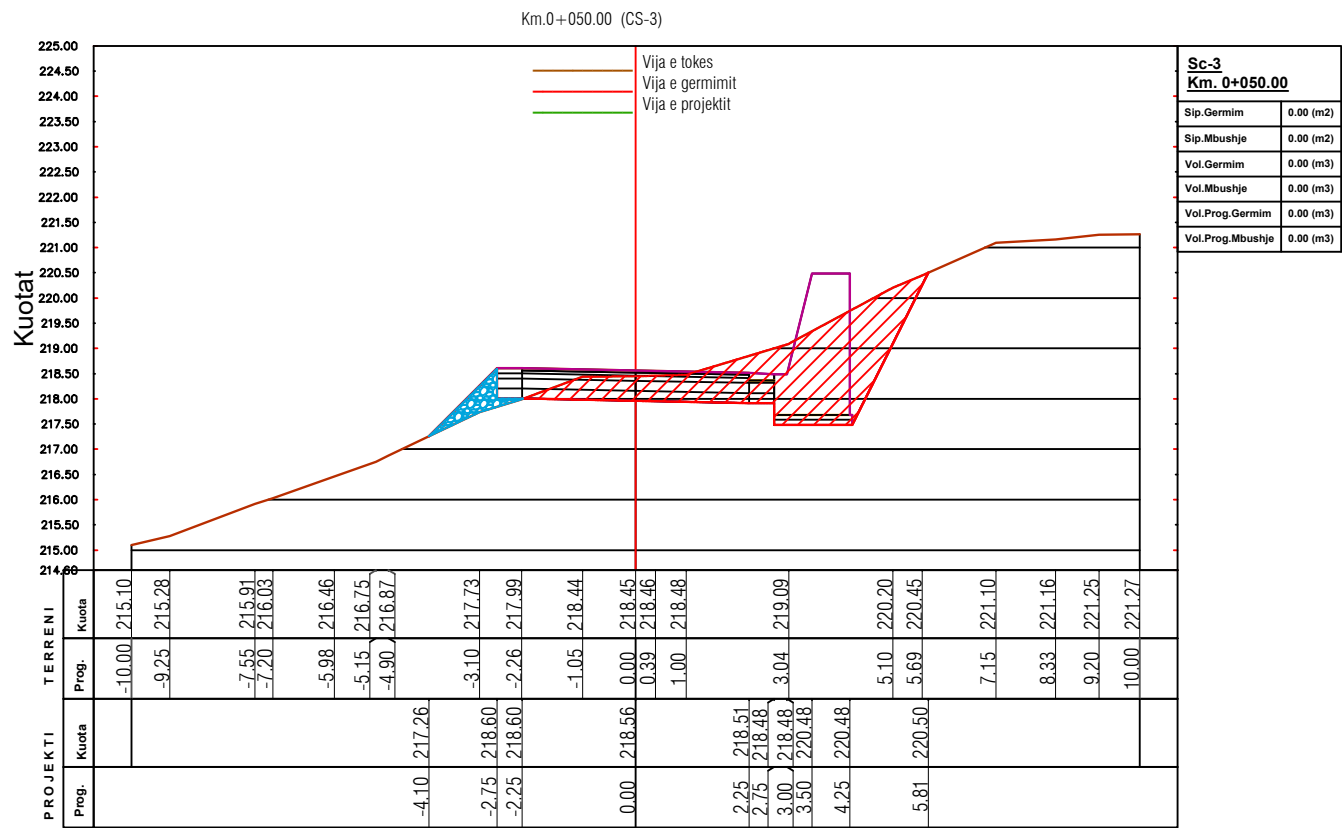


PROFILAT TËRTHOR PROGRESIVË

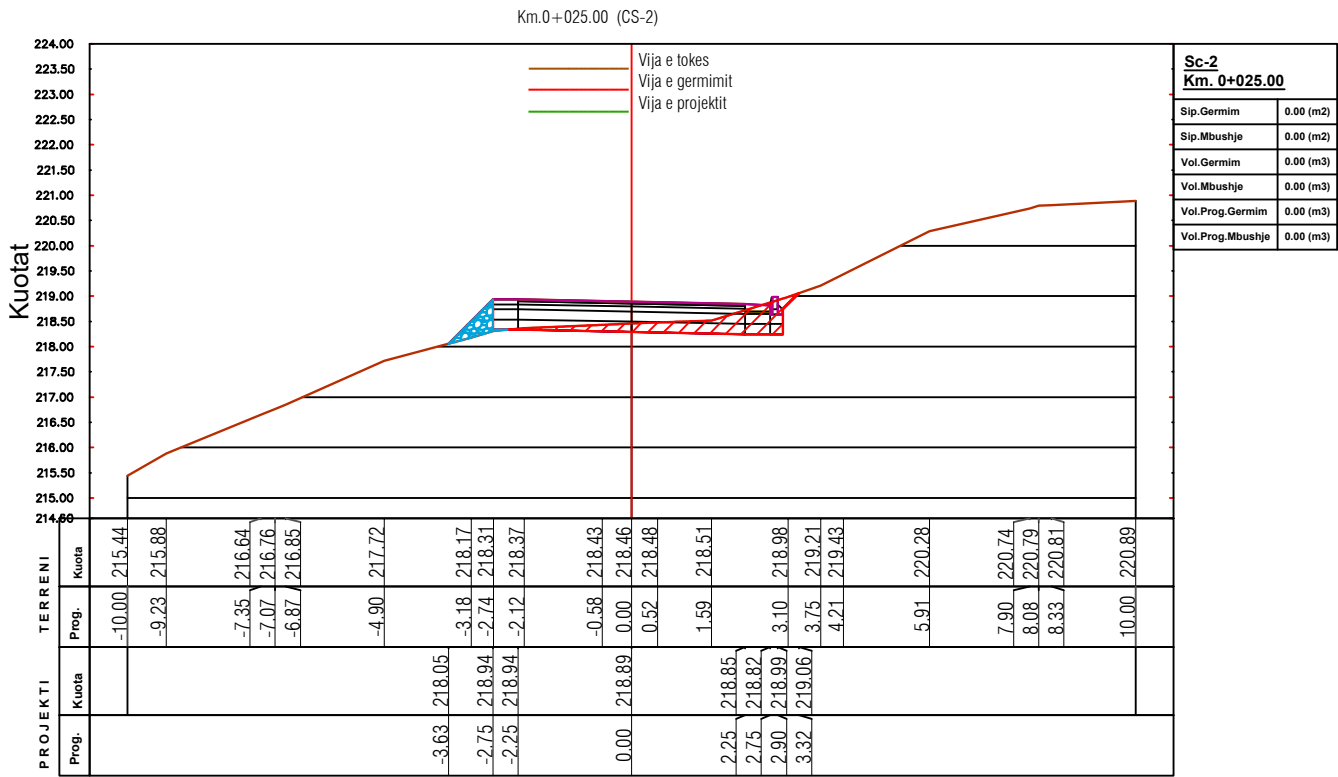

POROSITESI / CLIENT

BASHKIA HIMARË

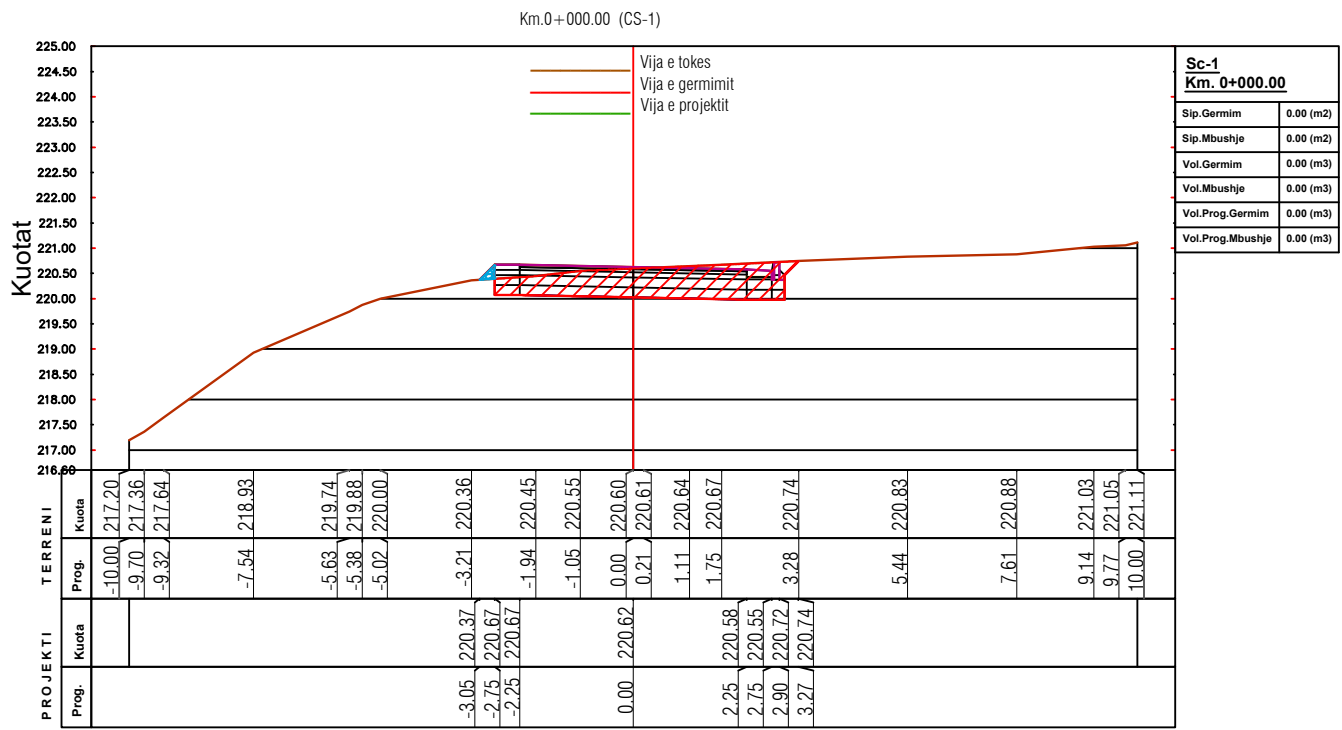

KONSULENT / CONSULTANT
B.O.E "HYDRO-ENG CONSULTING" sh.p.k & "ENGINEERING CONSULTING GROUP" sh.p.k & "SIRE-ALB" sh.p.k



PROJEKTI / PROJECT NAME

"Rikonstrukcion i rrugës
Piqeras-Shkallë".

ZONA / LOCATION

BASHKIA HIMARË

FAZA E PROJEKTTIT / PROJECT PHASE

PROJEKT ZBATIMI
IMPLEMENTATION DESIGN

SHENIME TEKNIKE

EMERTIMI / FLETES / TITLE OF DESIGN

PROFILAT TËRTHOR PROGRESIVË

SHKALLA:
SCALE: 1:150





2026

NR.FLETES / DRAWING No.

01

VULA / STAMP

PROFILAT TËRTHOR PROGRESIVË

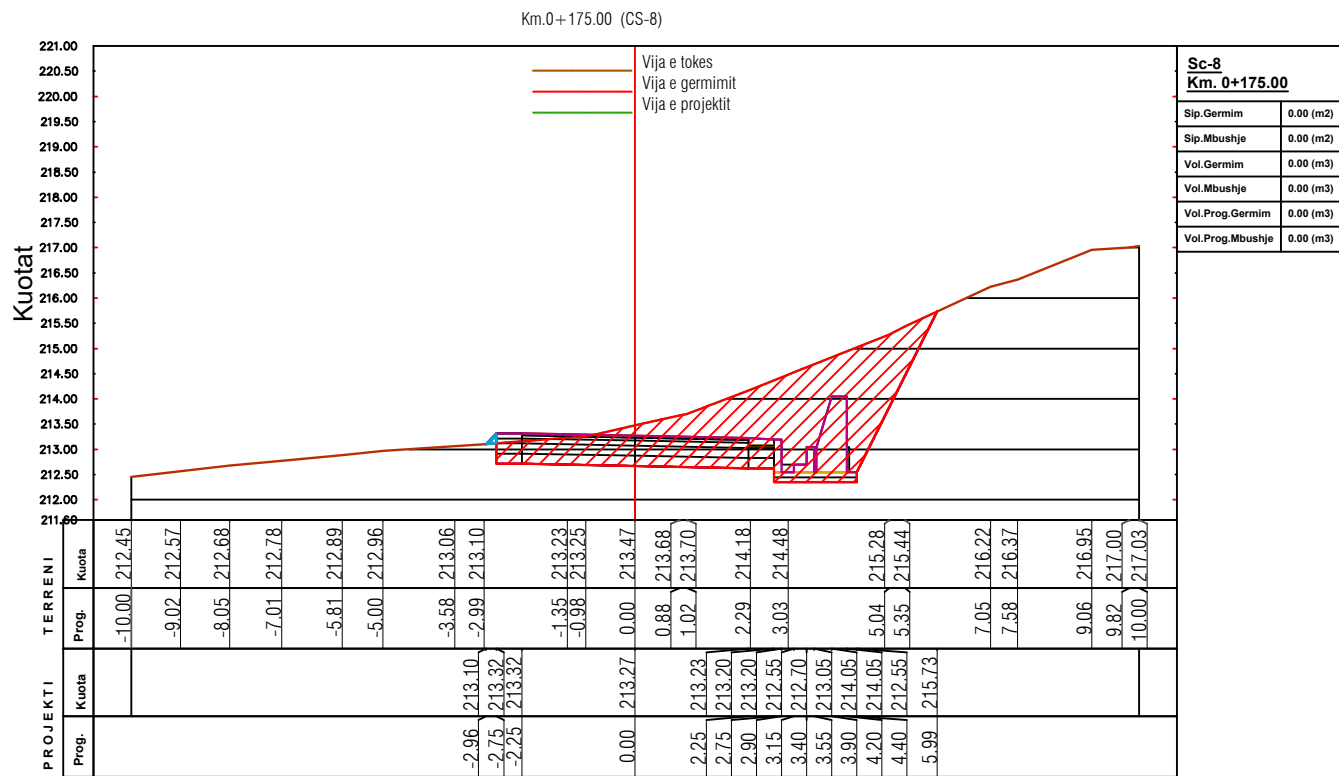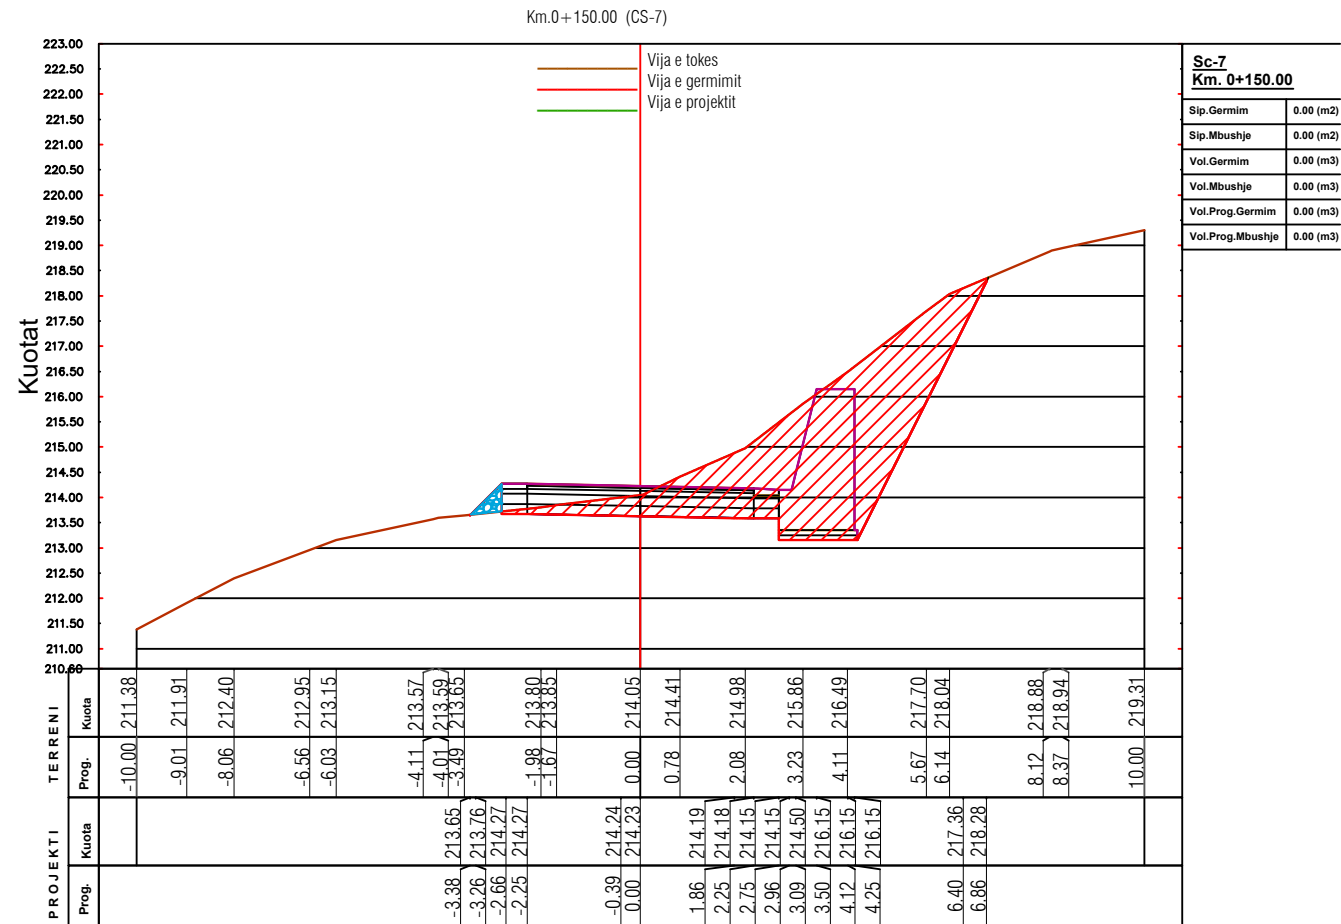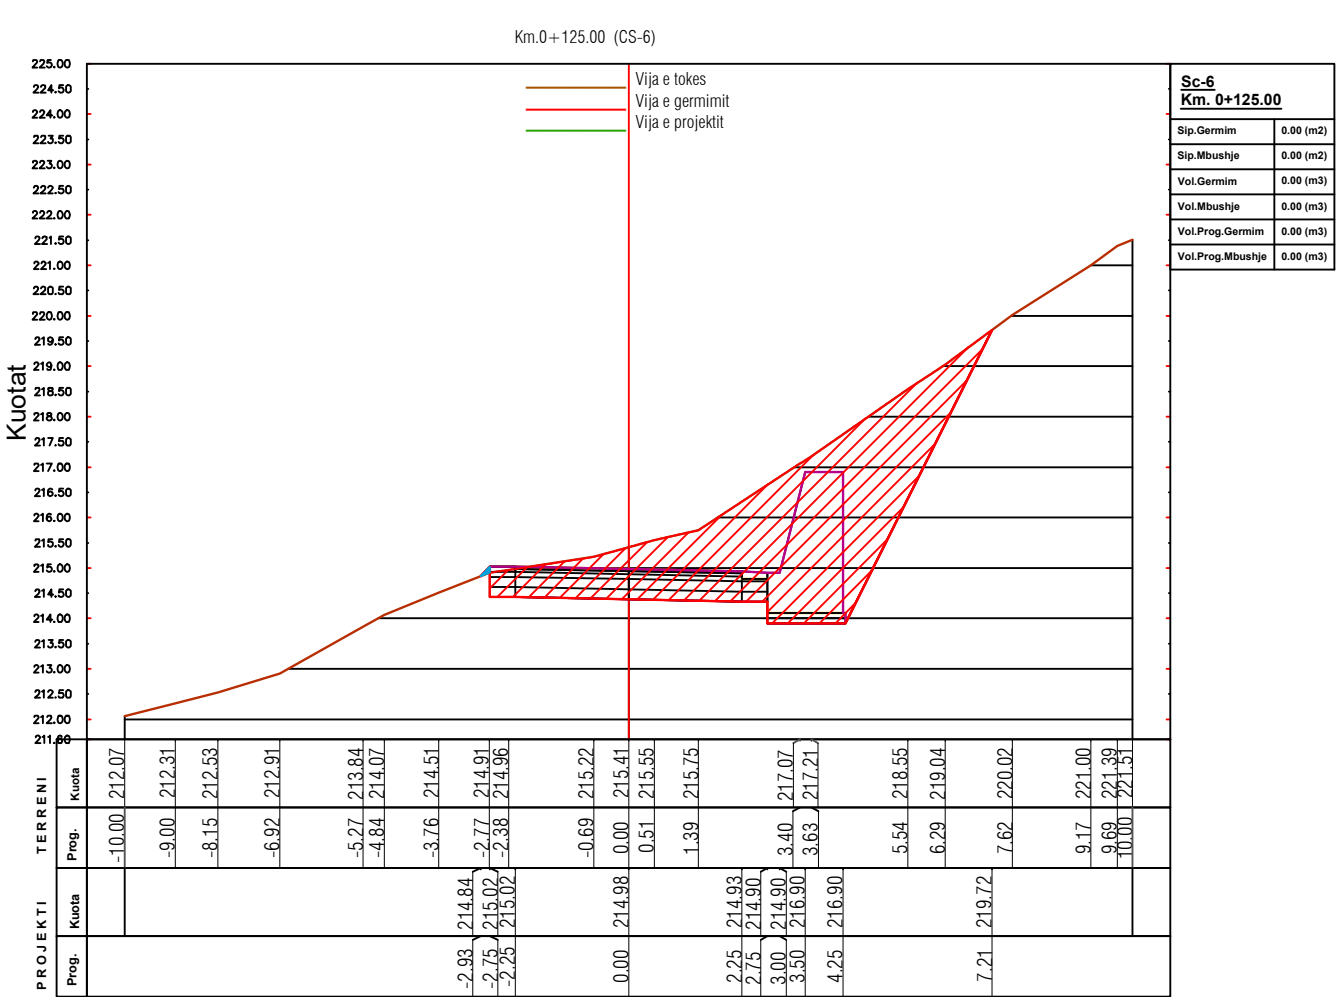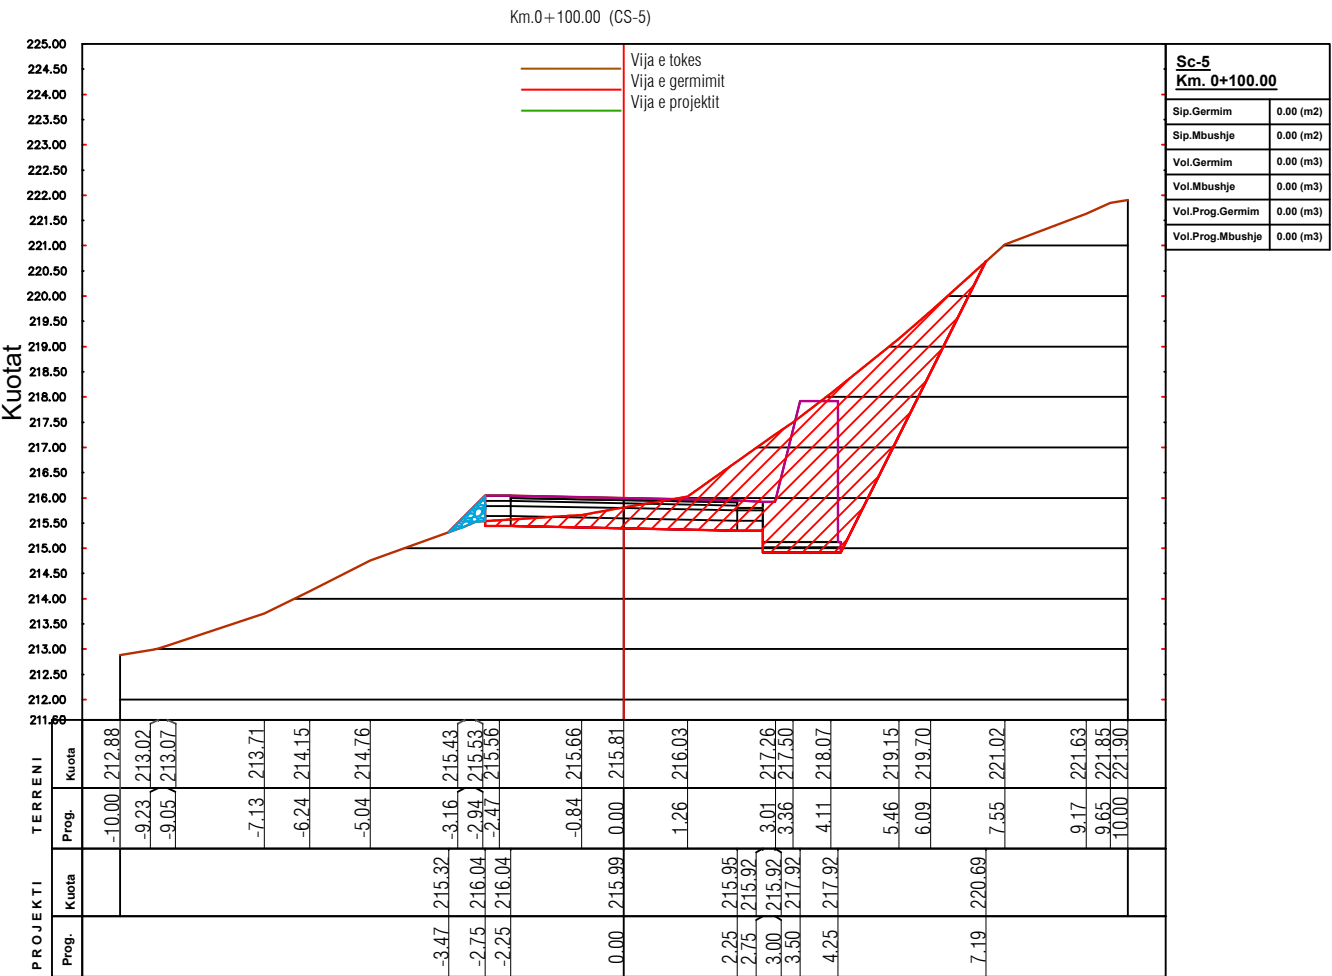

POROSITESI / CLIENT

BASHKIA HIMARË



KONSULENT / CONSULTANT

B.O.E "HYDRO-ENG CONSULTING" sh.p.k & "ENGINEERING CONSULTING GROUP" sh.p.k & "SIRE-ALB" sh.p.k



PROJEKTI / PROJECT NAME

"Rikonstruksim i rrugës
Piqeras-Shkallë".

ZONA / LOCATION

BASHKIA HIMARË

FAZA E PROJEKTI / PROJECT PHASE

PROJEKT ZBATIMI
IMPLEMENTATION DESIGN

SHENIME TEKNIKE

EMERTIMI / FLETES / TITLE OF DESIGN

PROFILAT TËRTHOR PROGRESIVË

SHKALLA:
SCALE: 1:150





2026

NR.FLETES / DRAWING No.

02

VULA / STAMP

PROFILAT TËRTHOR PROGRESIVË

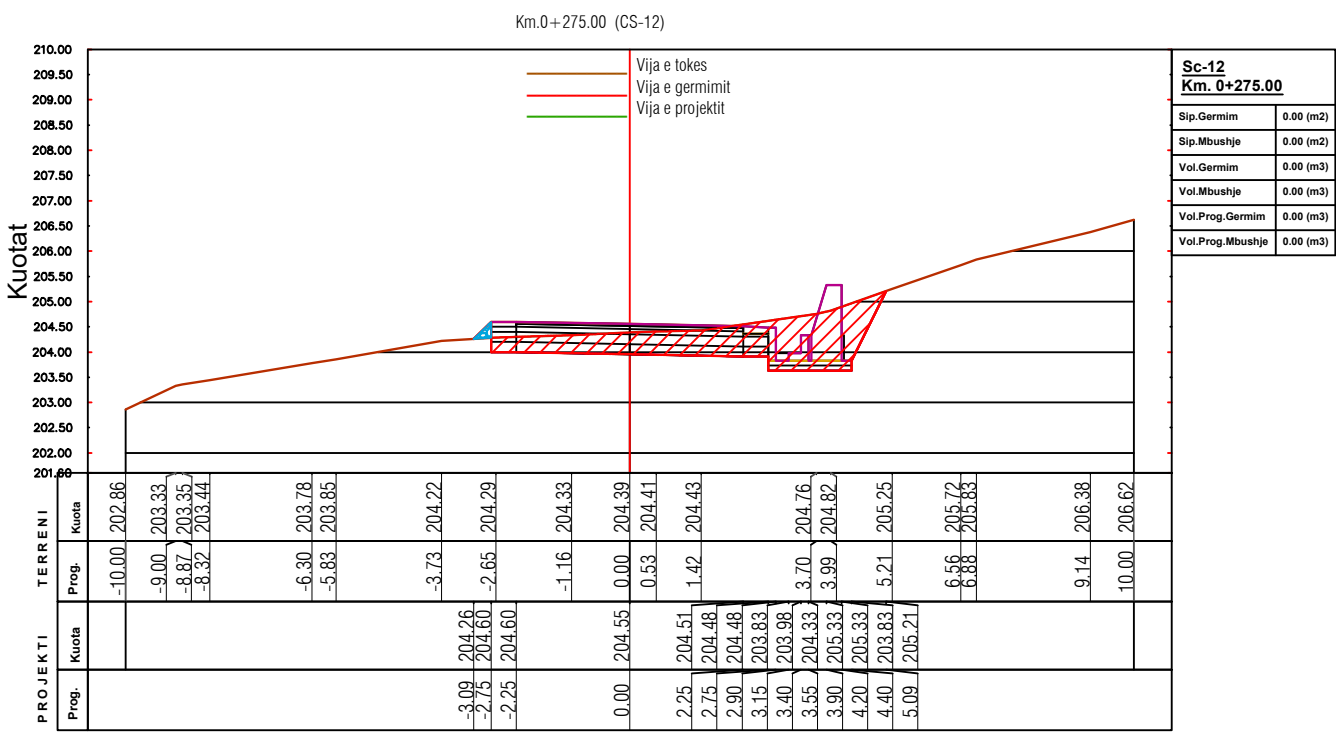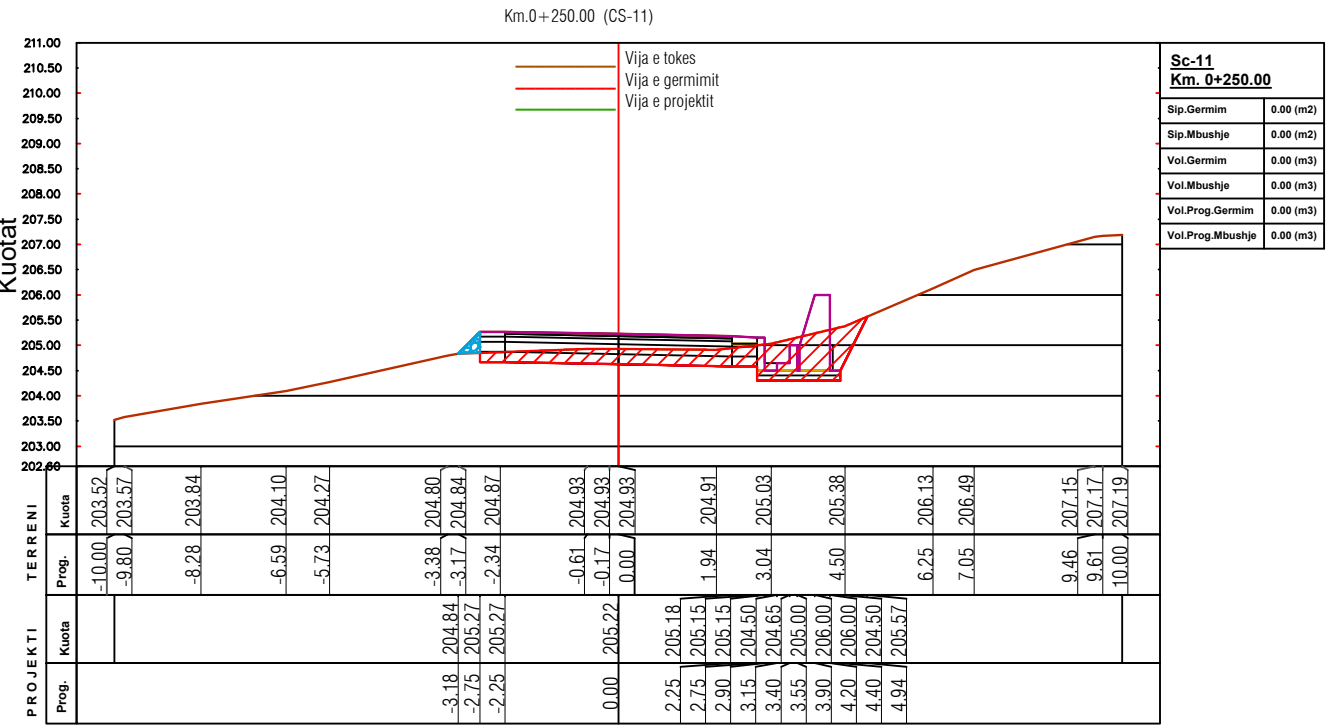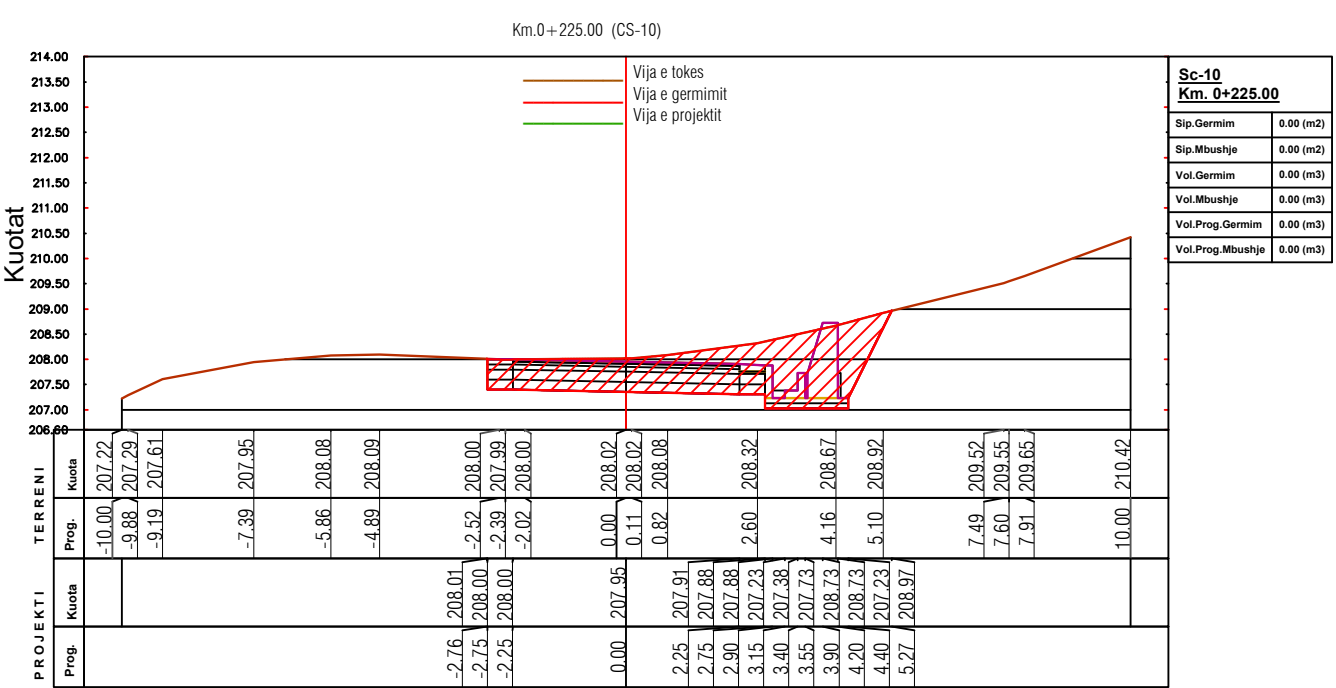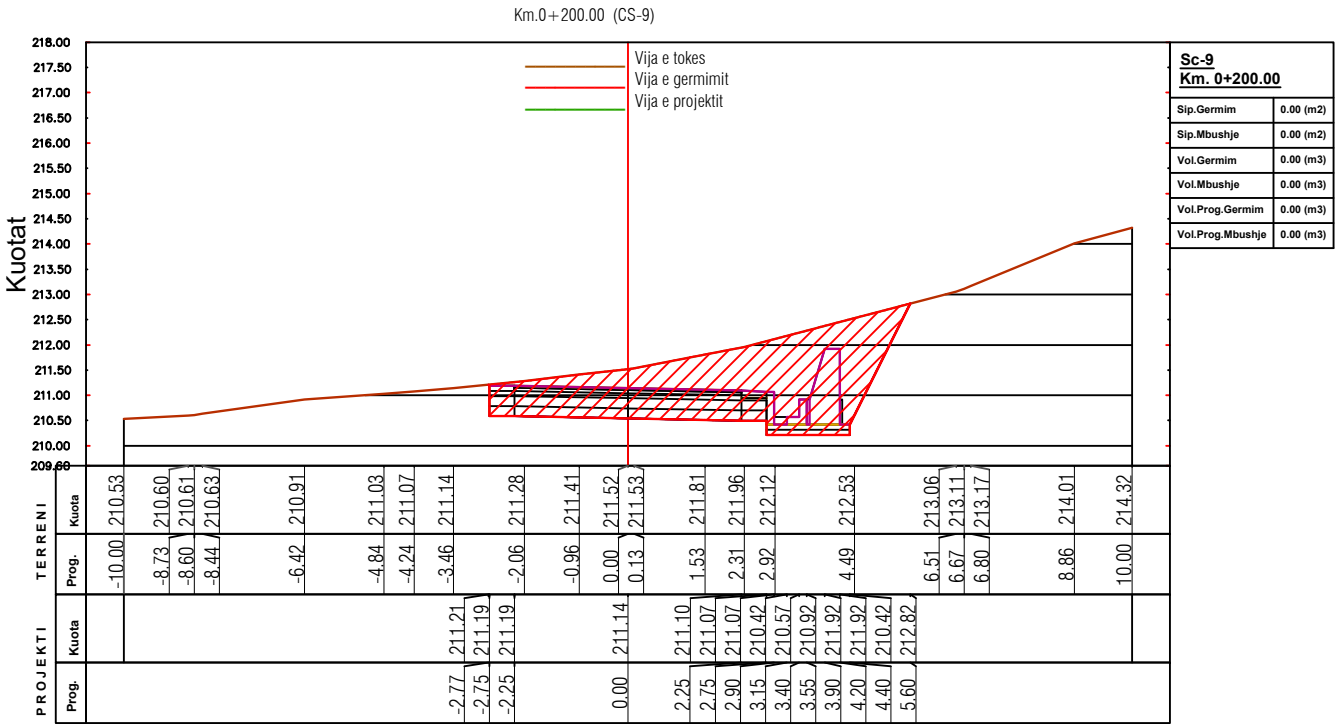

POROSITESI / CLIENT

BASHKIA HIMARË



KONSULENT / CONSULTANT

B.O.E "HYDRO-ENG CONSULTING" sh.p.k & "ENGINEERING CONSULTING GROUP" sh.p.k & "SIRE-ALB" sh.p.k



PROJEKTI / PROJECT NAME

"Rikonstrukcion i rrugës
Piqeras-Shkallë".

ZONA / LOCATION

BASHKIA HIMARË

FAZA E PROJEKTTIT / PROJECT PHASE

PROJEKT ZBATIMI
IMPLEMENTATION DESIGN

SHENIME TEKNIKE

EMERTIMI / FLETES / TITLE OF DESIGN

PROFILAT TËRTHOR PROGRESIVË

SHKALLA:
SCALE: 1:150

2026

NR.FLETES / DRAWING No.

03

VULA / STAMP

PROFILAT TËRTHOR PROGRESIVË



POROSITES / CLIENT

BASHKIA HIMARË



KONSULENT / CONSULTANT

B.O.E "HYDRO-ENG CONSULTING" sh.p.k & "ENGINEERING CONSULTING GROUP" sh.p.k & "SIRE-ALB" sh.p.k



PROJEKTI / PROJECT NAME

“Rikonstruktion i rrugës Pigeras-Shkallë”.

ZONA / LOCATION

BASHKIA HIMARË

FAZA E PROJEKTIT / PROJECT PHASE

PROJEKT ZBATIMI IMPLEMENTATION DESIGN

SHENIME TEKNIKE

EMERTIMI / ELEMENTES / TITLE OF DESIGN

PROFILI AT TËRTHOR PROGRESIVË





SHKALLA:
SCALE: 1:150

NR.FLETES / DRAWING No.

04

VII A / STAMP

PROFILAT TËRTHOR PROGRESIVË

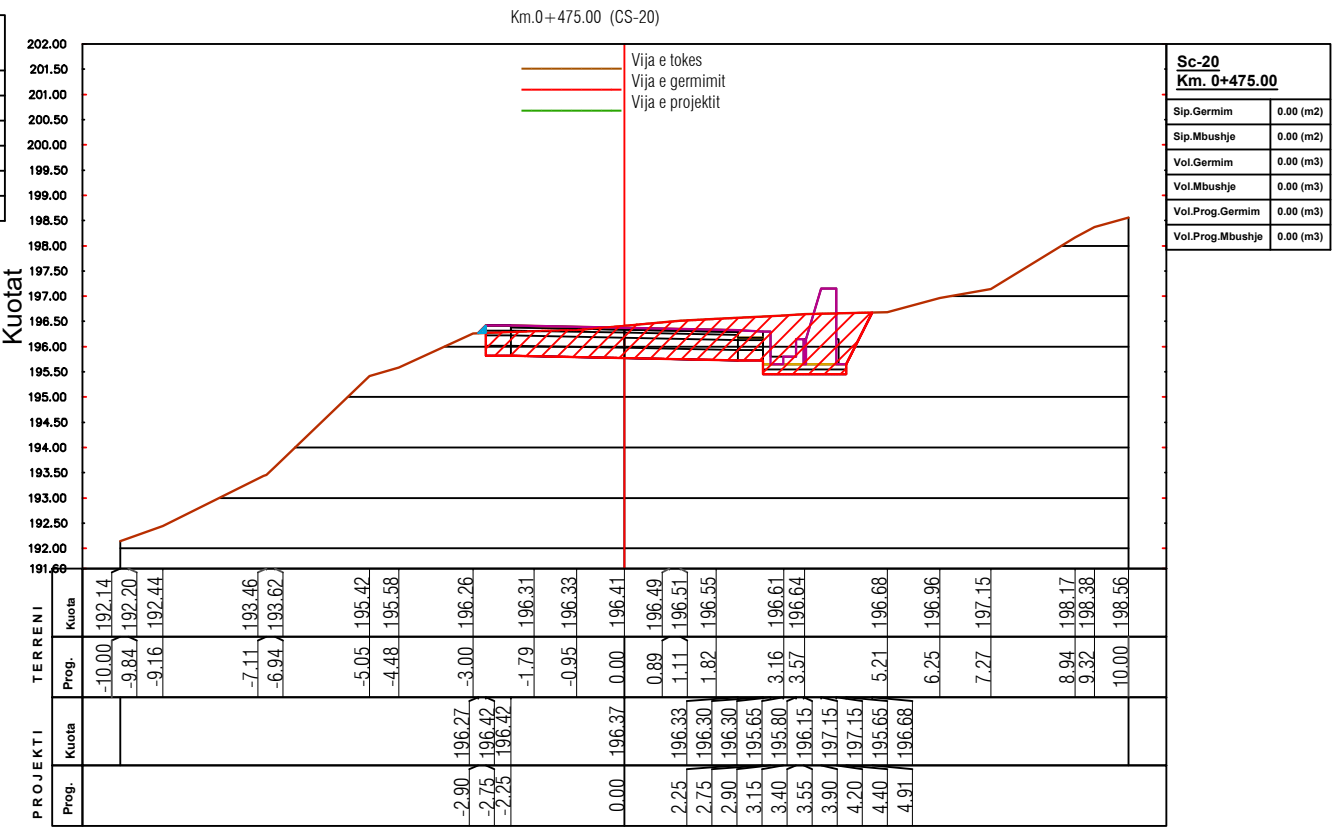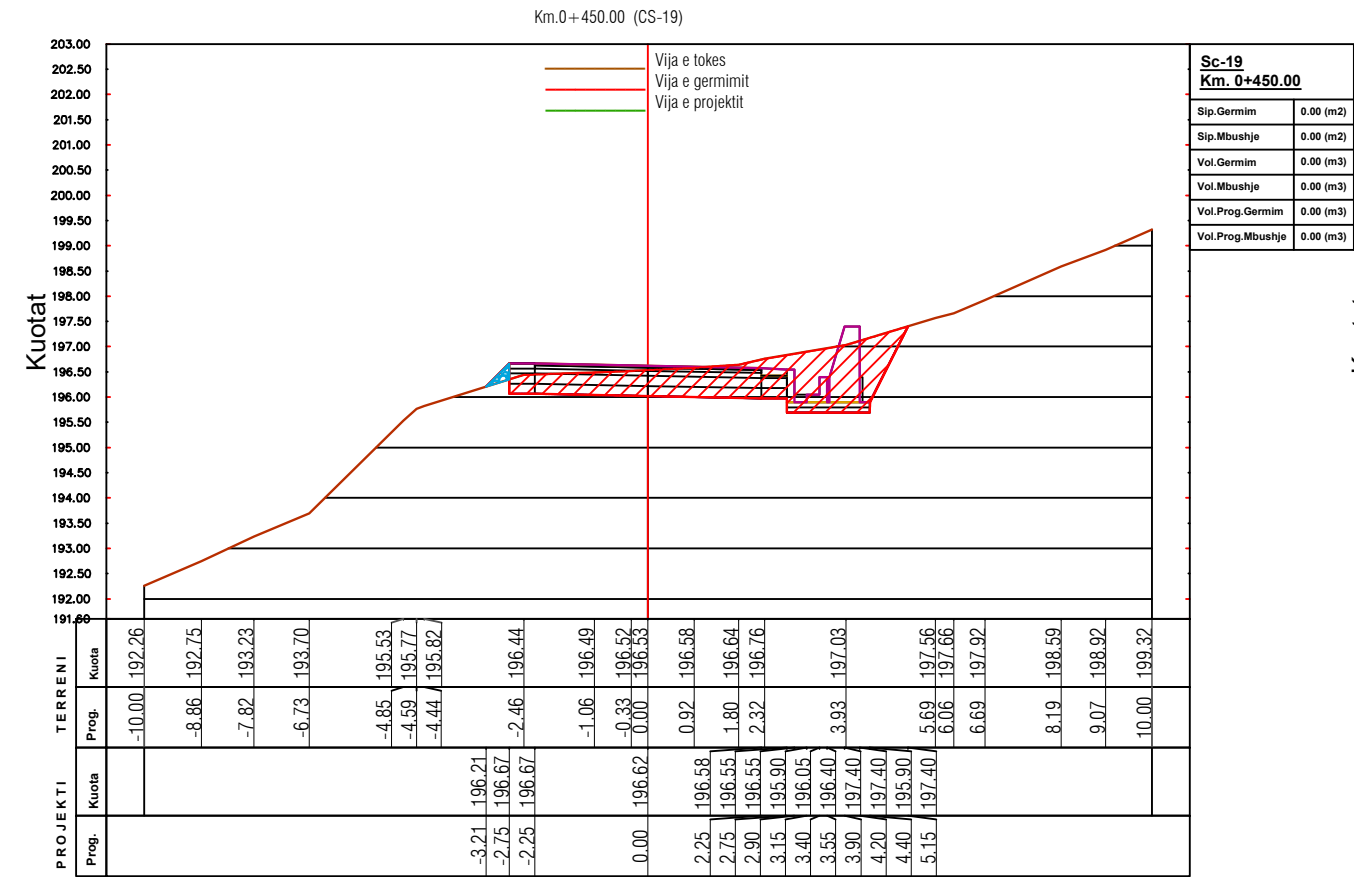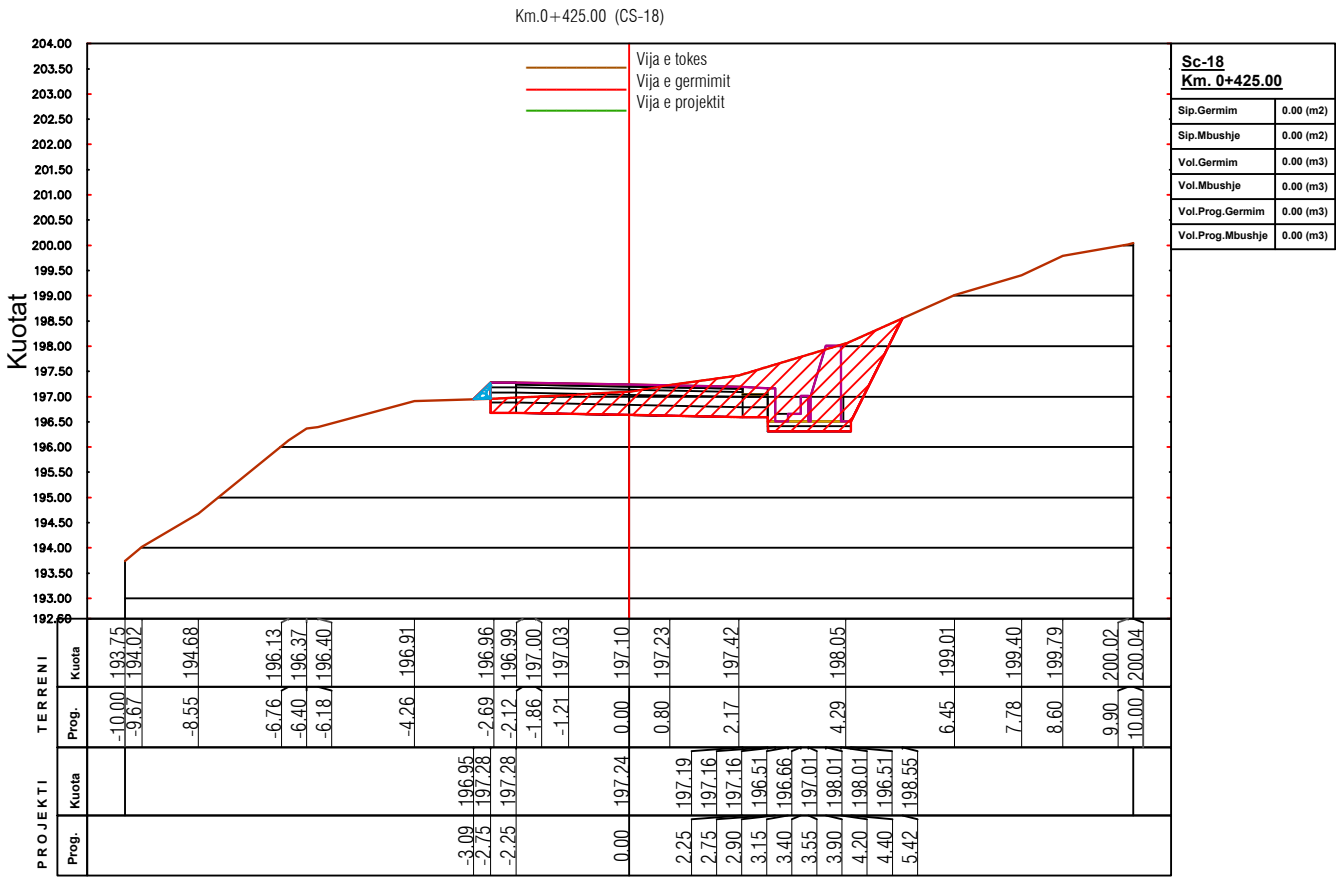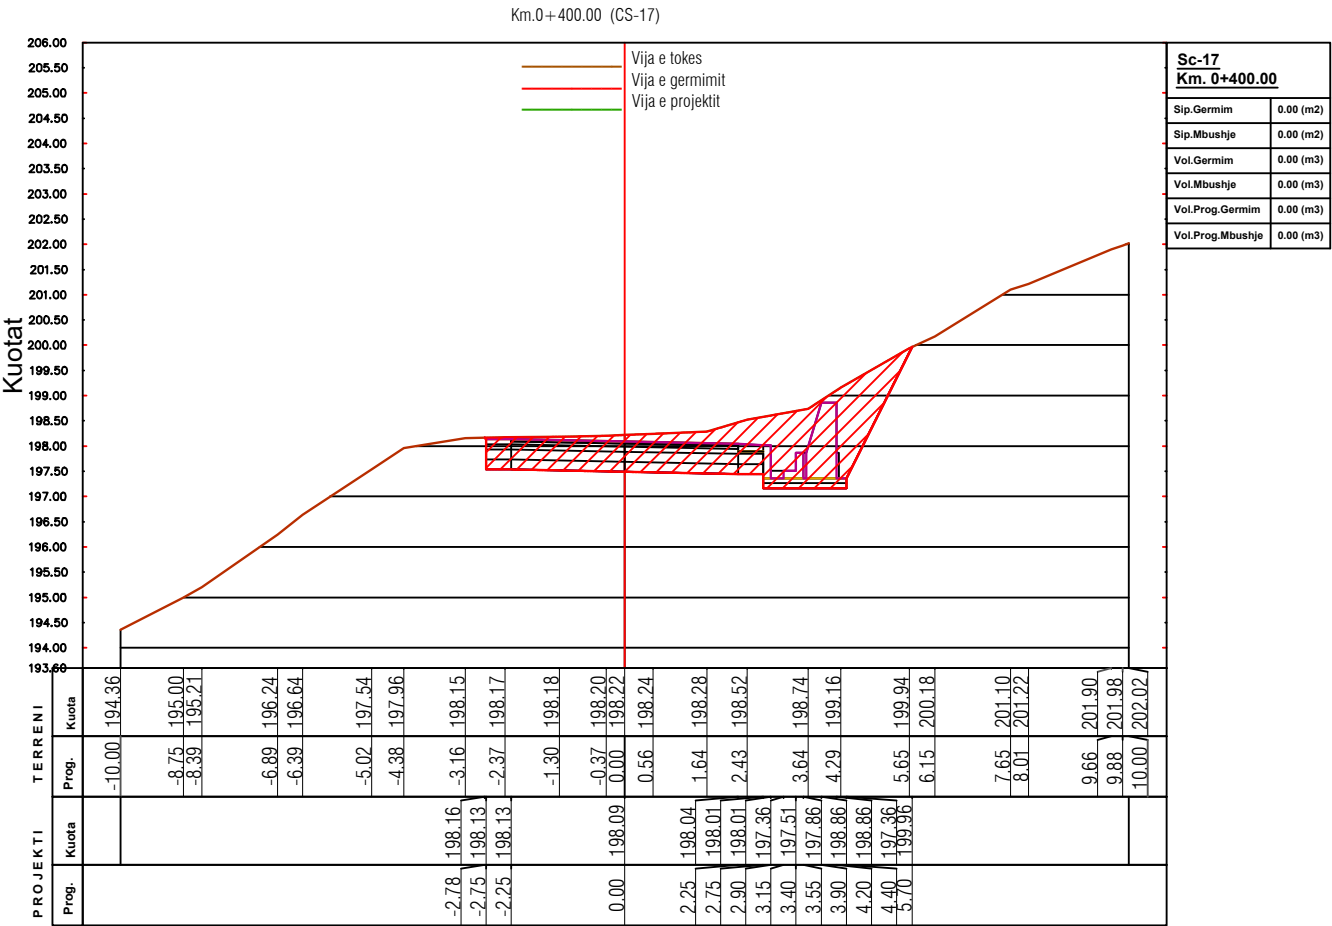

POROSITESI / CLIENT

BASHKIA HIMARË



KONSULENT / CONSULTANT

B.O.E "HYDRO-ENG CONSULTING" sh.p.k & "ENGINEERING CONSULTING GROUP" sh.p.k & "SIRE-ALB" sh.p.k



PROJEKTI / PROJECT NAME

"Rikonstruksim i rrugës
Piqeras-Shkallë".

ZONA / LOCATION

BASHKIA HIMARË

FAZA E PROJEKTTIT / PROJECT PHASE

PROJEKT ZBATIMI
IMPLEMENTATION DESIGN

SHENIME TEKNIKE

EMERTIMI / FLETES / TITLE OF DESIGN

PROFILAT TËRTHOR PROGRESIVË

SHKALLA:
SCALE: 1:150





2026

NR.FLETES / DRAWING No.

05

VULA / STAMP

PROFILAT TËRTHOR PROGRESIVË

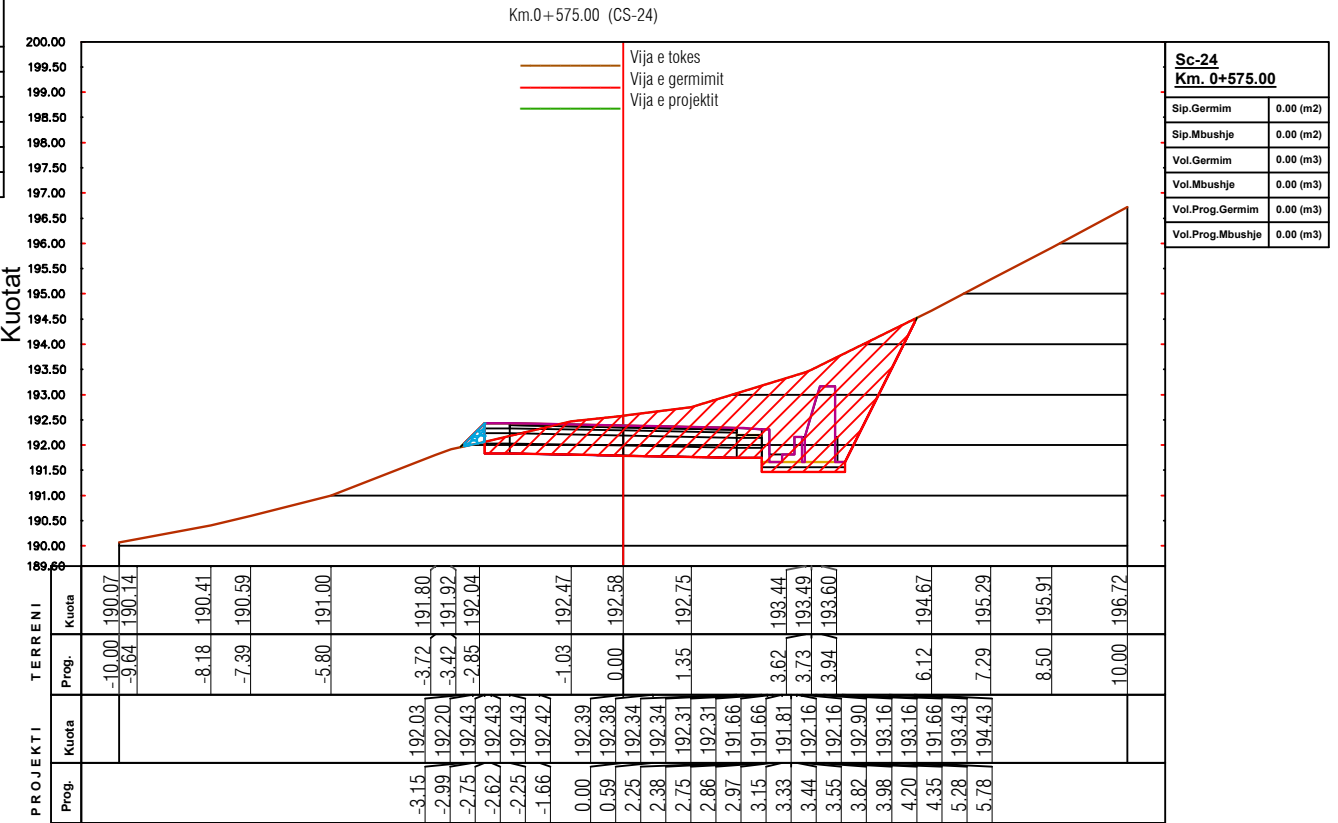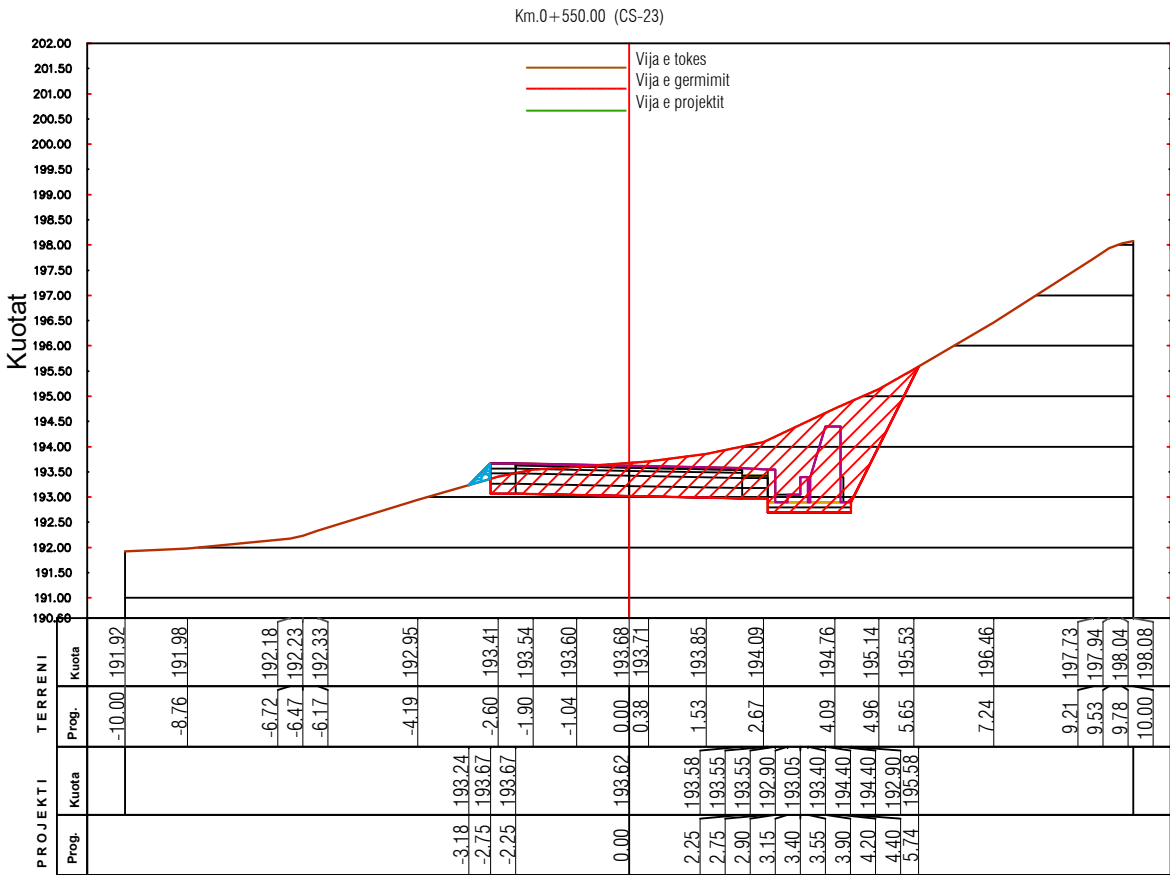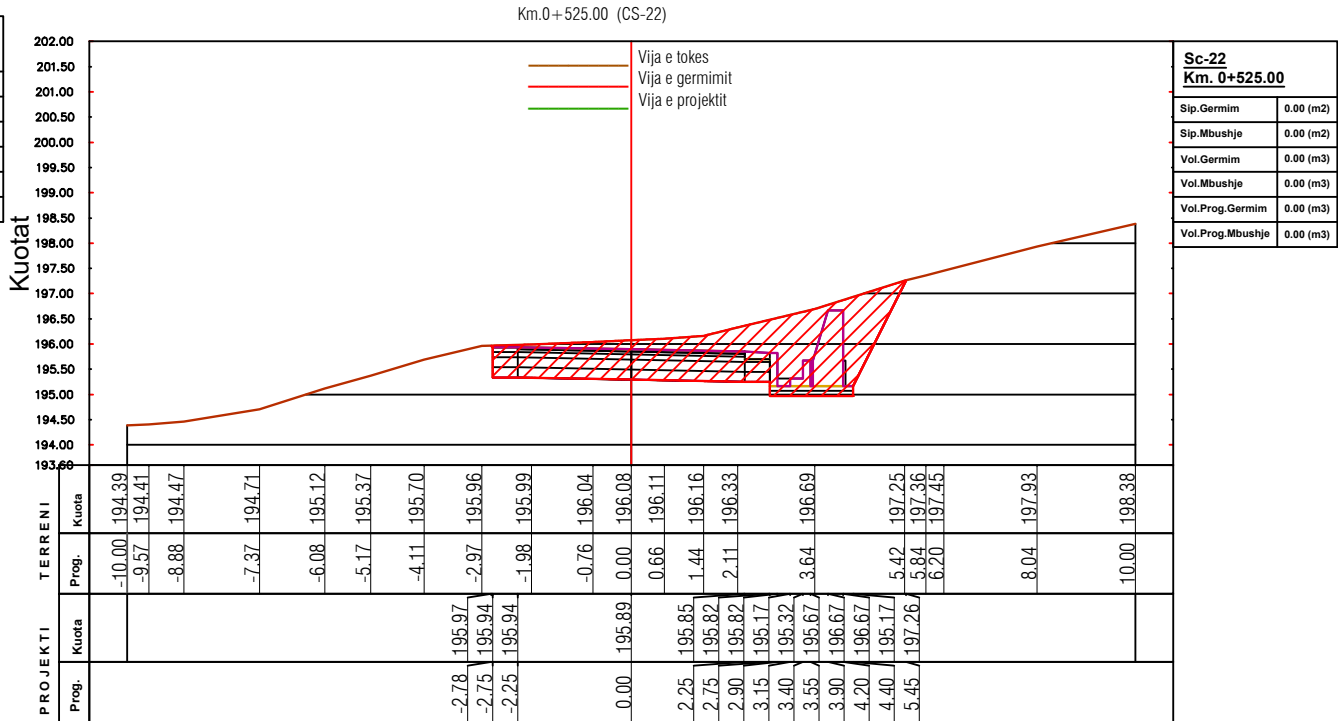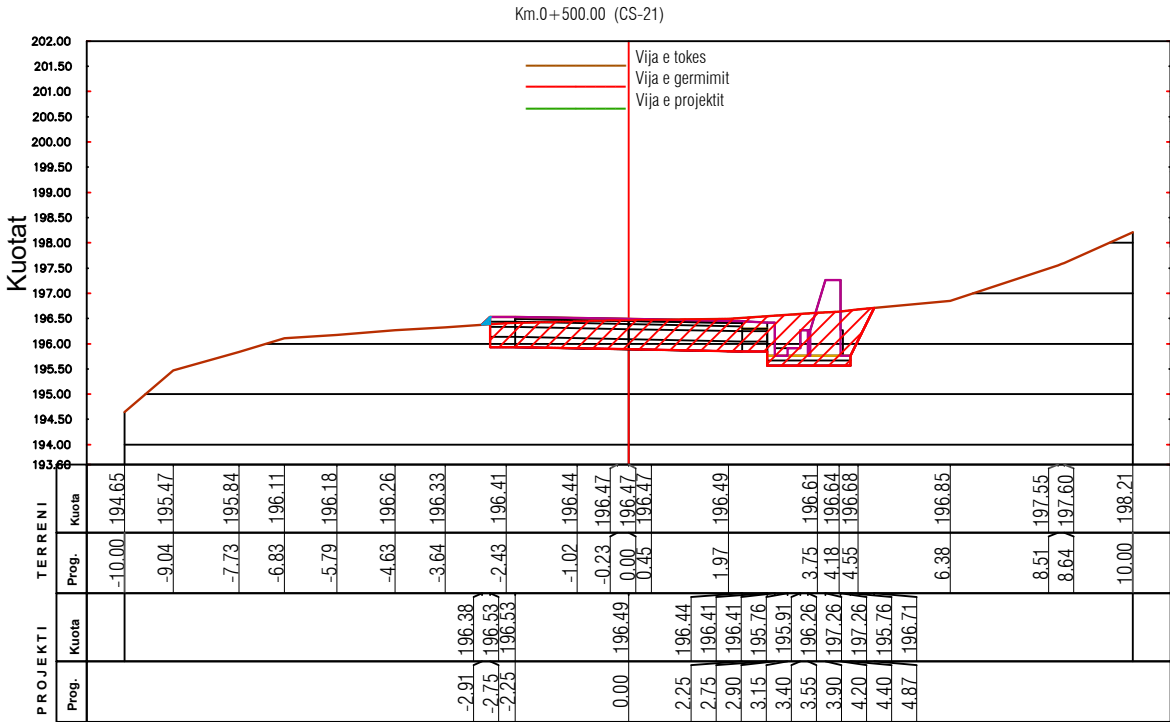

POROSITESI / CLIENT

BASHKIA HIMARË



KONSULENT / CONSULTANT

B.O.E "HYDRO-ENG CONSULTING" sh.p.k & "ENGINEERING CONSULTING GROUP" sh.p.k & "SIRE-ALB" sh.p.k



PROJEKTI / PROJECT NAME

"Rikonstruksim i rrugës
Piqeras-Shkallë".

ZONA / LOCATION

BASHKIA HIMARË

FAZA E PROJEKTIMIT / PROJECT PHASE

PROJEKT ZBATIMI
IMPLEMENTATION DESIGN

SHENIME TEKNIKE

EMERTIMI / FLETES / TITLE OF DESIGN

PROFILAT TËRTHOR PROGRESIVË

SHKALLA:
SCALE: 1:150





2026

NR.FLETES / DRAWING No.

06

VULA / STAMP

PROFILAT TËRTHOR PROGRESIVË

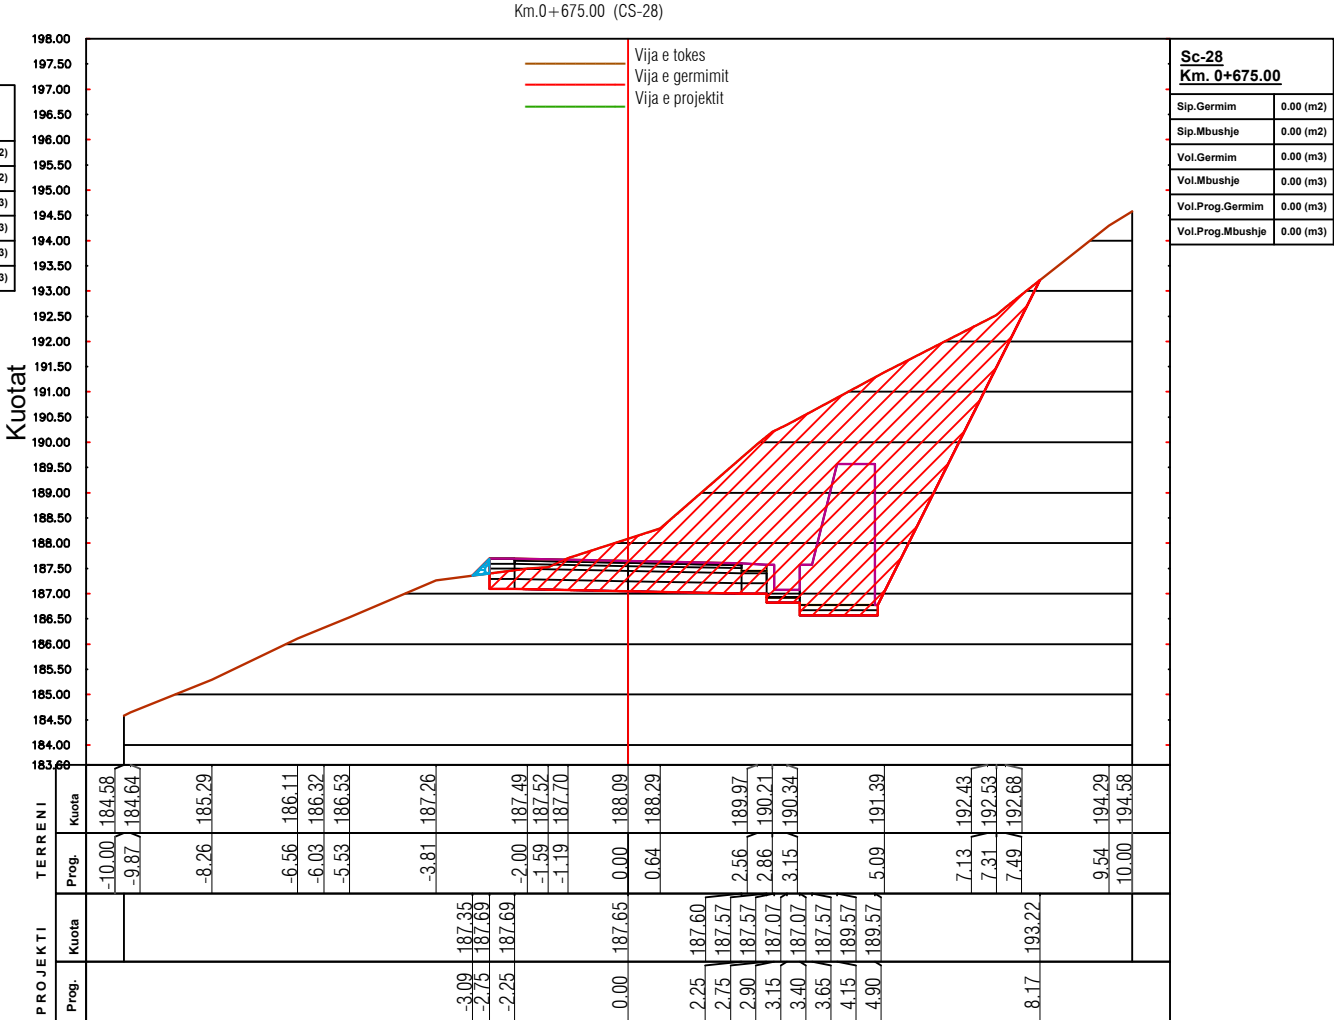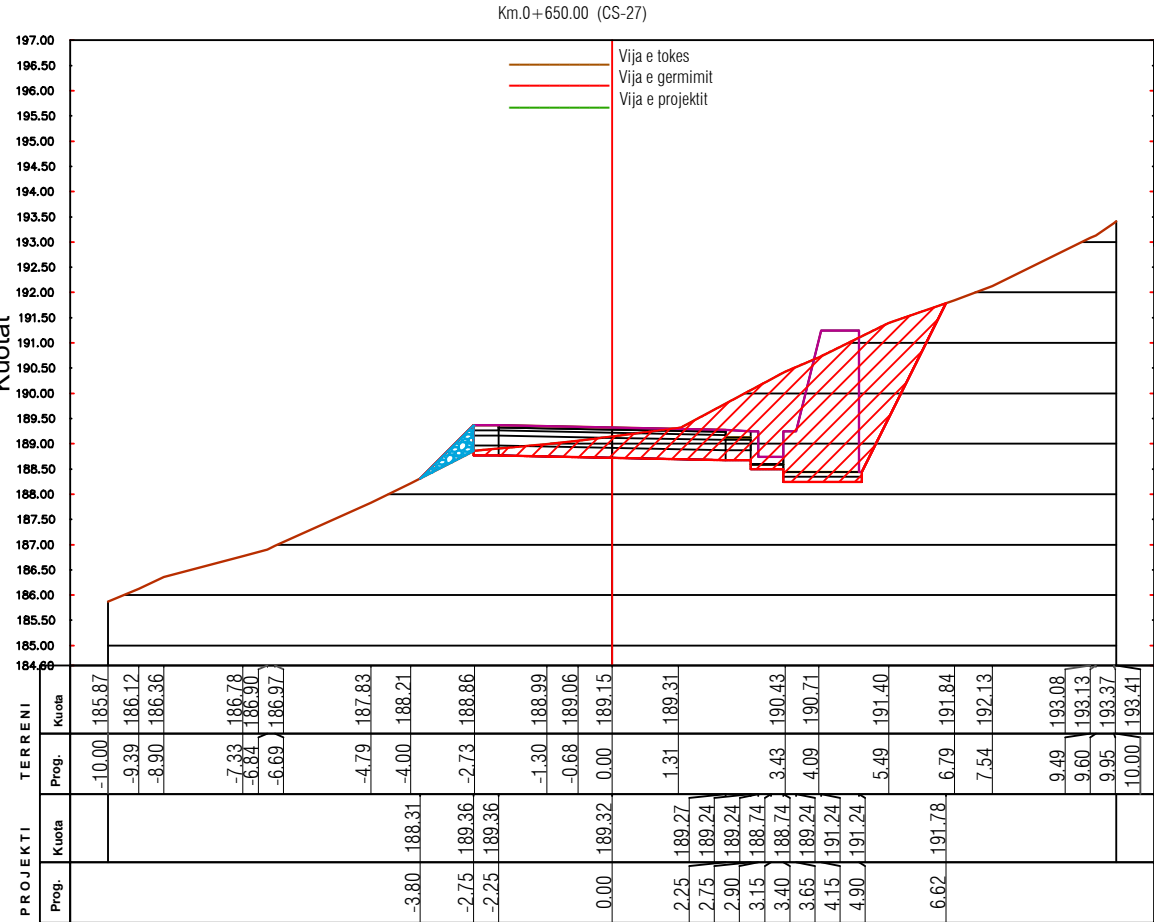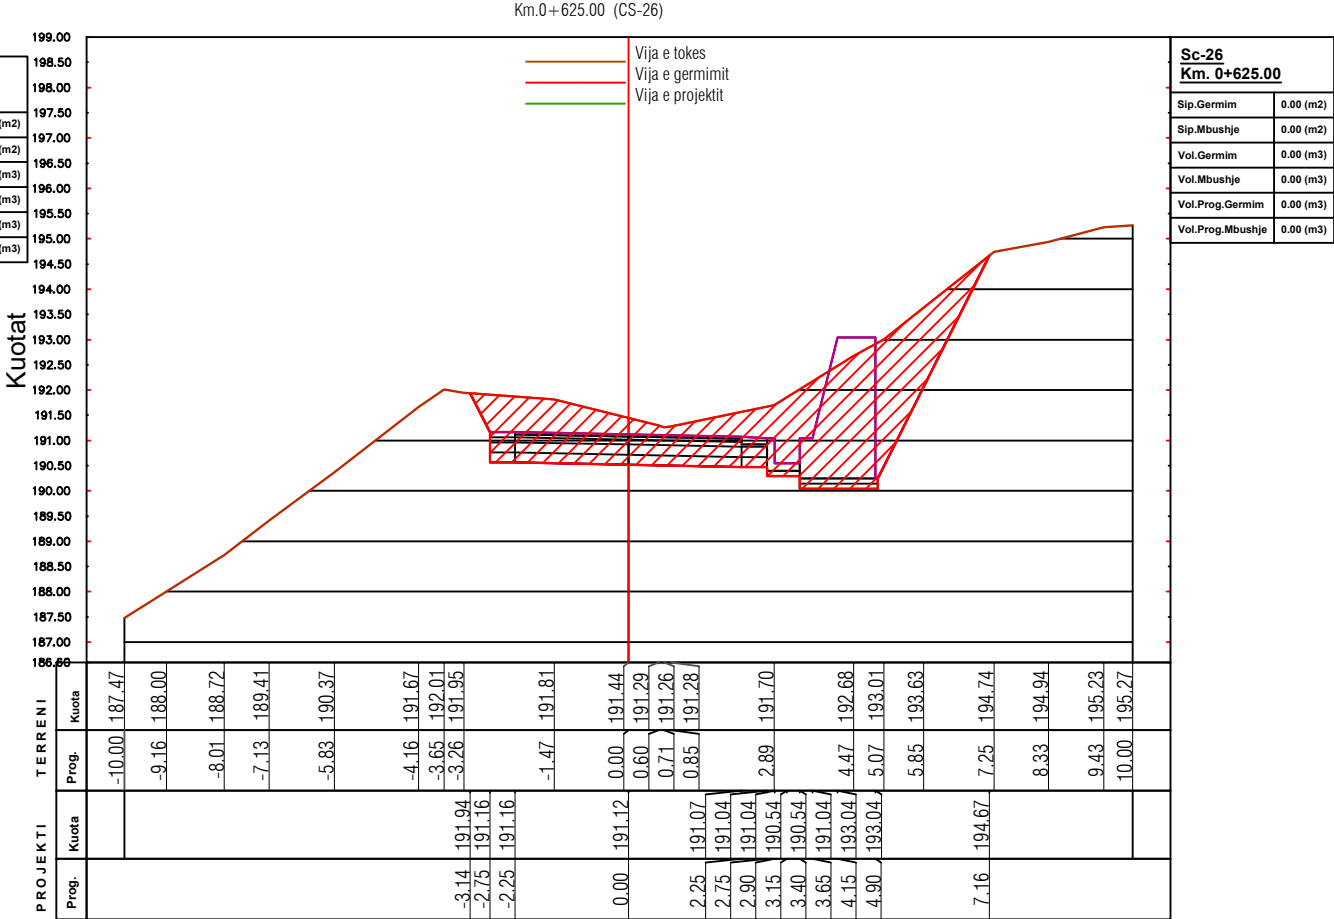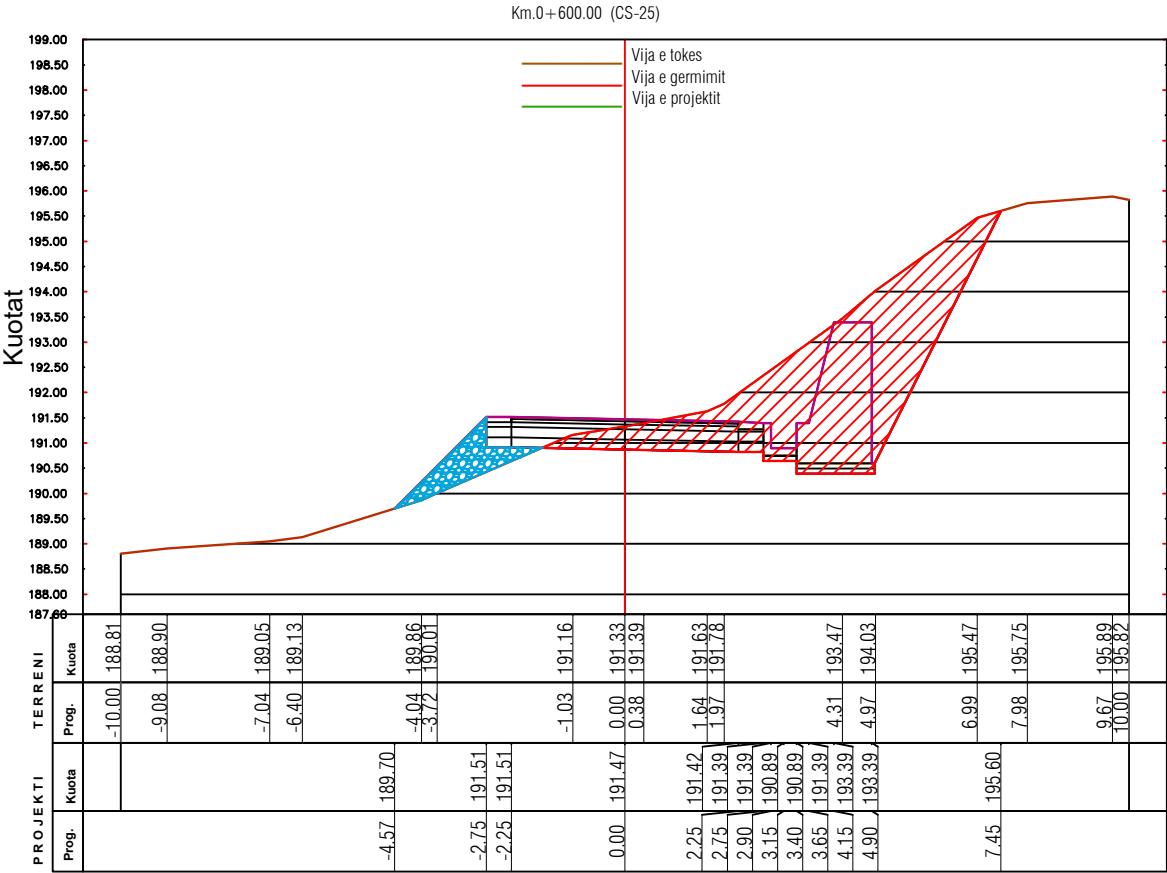

POROSITESI / CLIENT

BASHKIA HIMARË



KONSULENT / CONSULTANT

B.O.E "HYDRO-ENG CONSULTING" sh.p.k & "ENGINEERING CONSULTING GROUP" sh.p.k & "SIRE-ALB" sh.p.k



PROJEKTI / PROJECT NAME

"Rikonstruktion i rrugës
Piqeras-Shkallë".

ZONA / LOCATION

BASHKIA HIMARË

FAZA E PROJEKTI / PROJECT PHASE

PROJEKT ZBATIMI
IMPLEMENTATION DESIGN

SHENIME TEKNIKE

EMERTIMI / FLETES / TITLE OF DESIGN

PROFILAT TËRTHOR PROGRESIVË

SHKALLA:
SCALE: 1:150





2026

NR.FLETES / DRAWING No.

07

VULA / STAMP

PROFILAT TËRTHOR PROGRESIVË

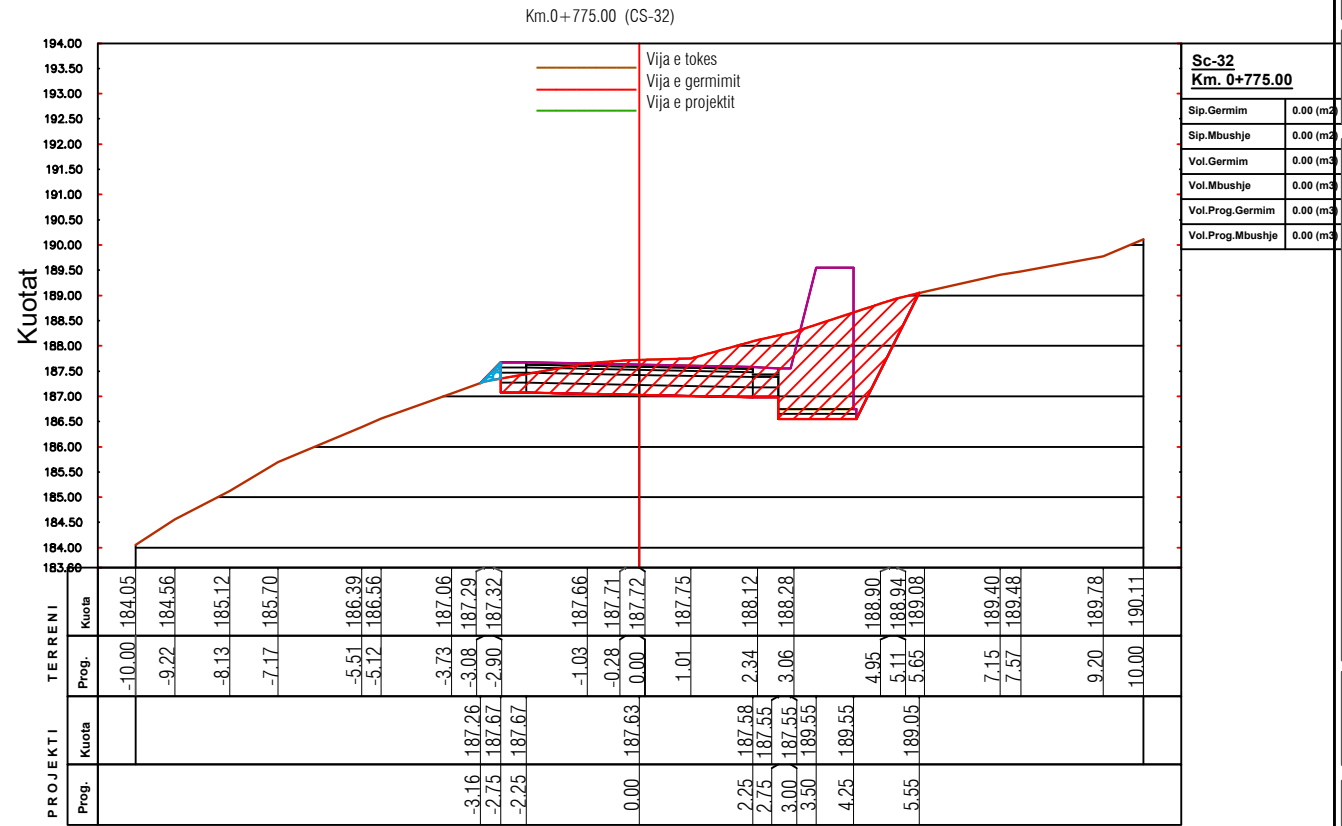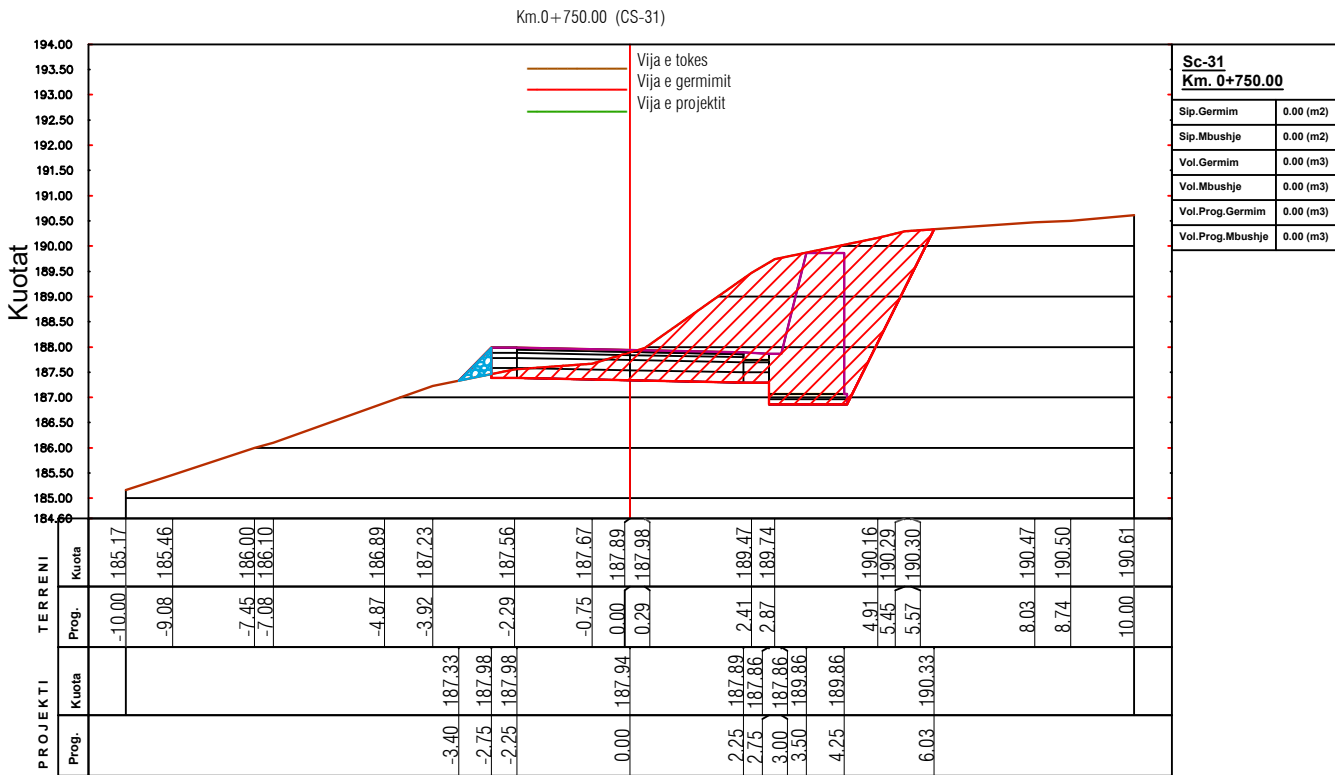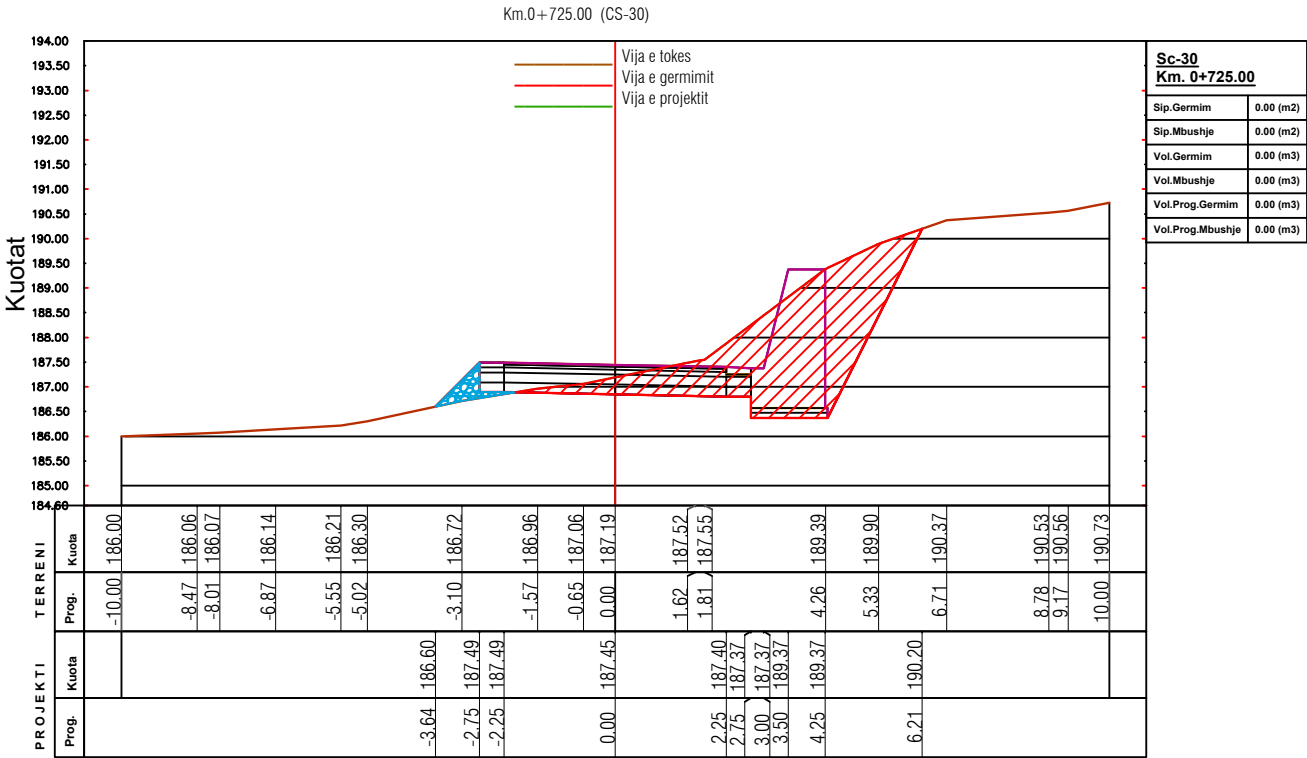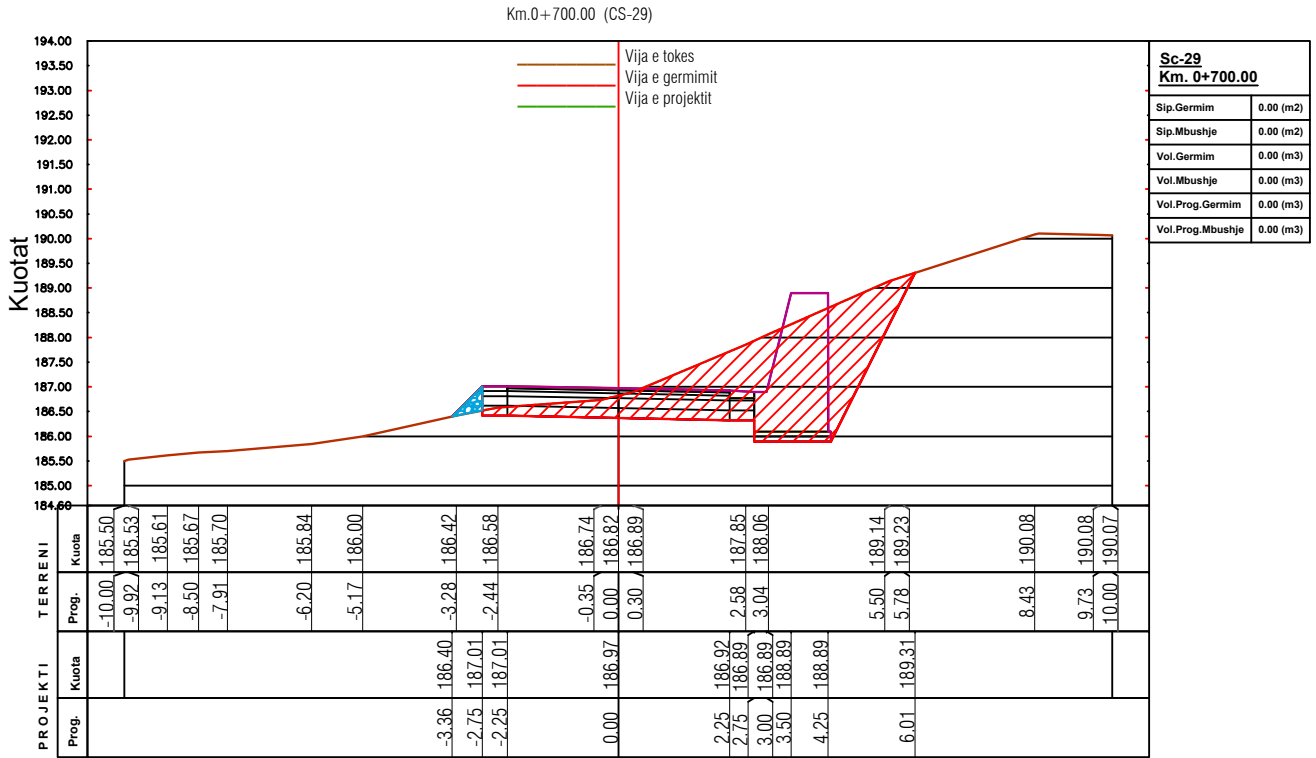

POROSITESI / CLIENT

BASHKIA HIMARË



KONSULENT / CONSULTANT
B.O.E "HYDRO-ENG CONSULTING" sh.p.k & "ENGINEERING CONSULTING GROUP" sh.p.k & "SIRE-ALB" sh.p.k



PROJEKTI / PROJECT NAME

"Rikonstrukcion i rrugës
Piqeras-Shkallë".

ZONA / LOCATION

BASHKIA HIMARË

FAZA E PROJEKTTIT / PROJECT PHASE

PROJEKT ZBATIMI
IMPLEMENTATION DESIGN

SHENIME TEKNIKE

EMERTIMI / FLETES / TITLE OF DESIGN

PROFILAT TËRTHOR PROGRESIVË

SHKALLA:
SCALE: 1:150





2026

NR.FLETES / DRAWING No.

08

VULA / STAMP

PROFILAT TËRTHOR PROGRESIVË

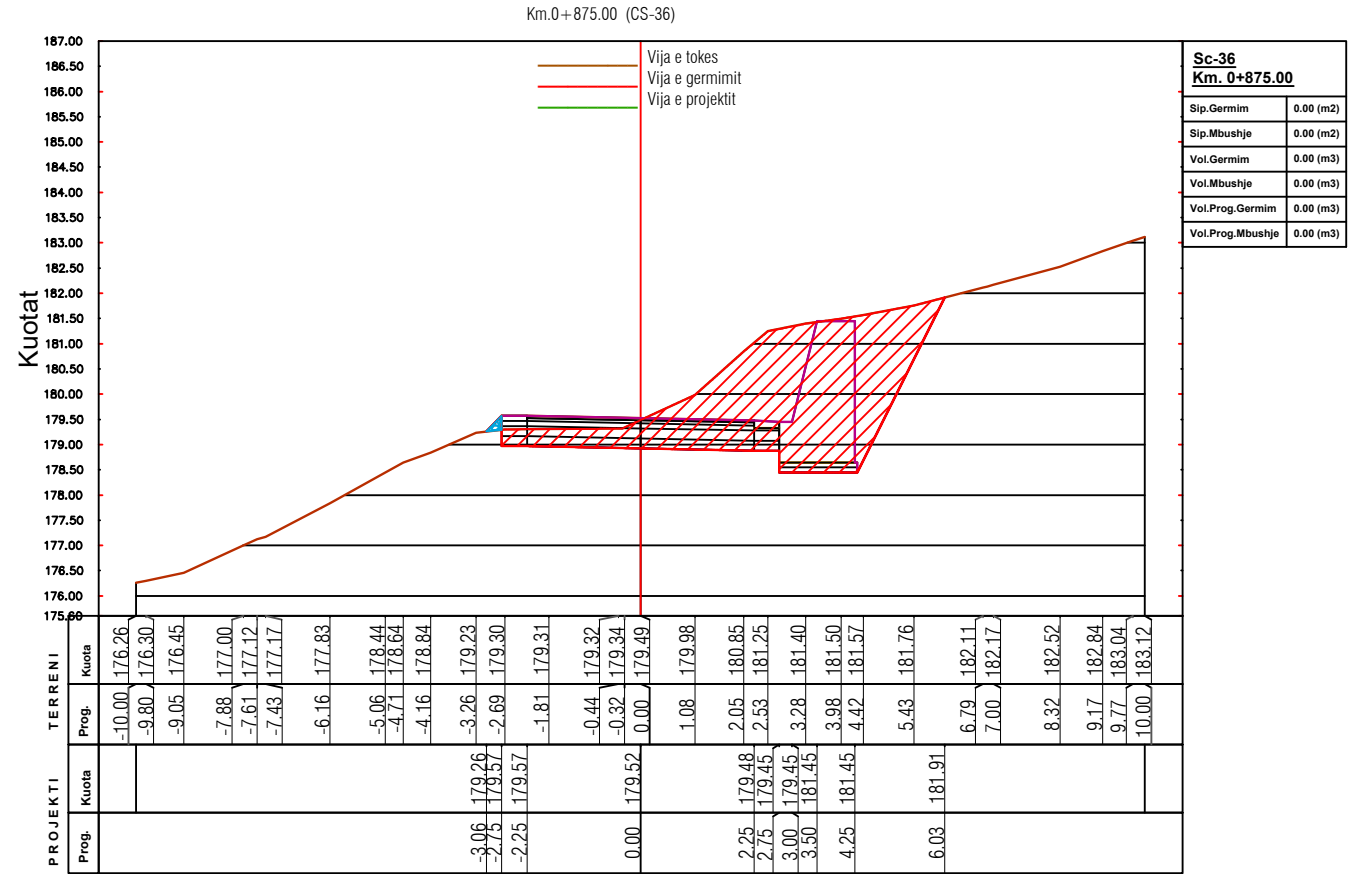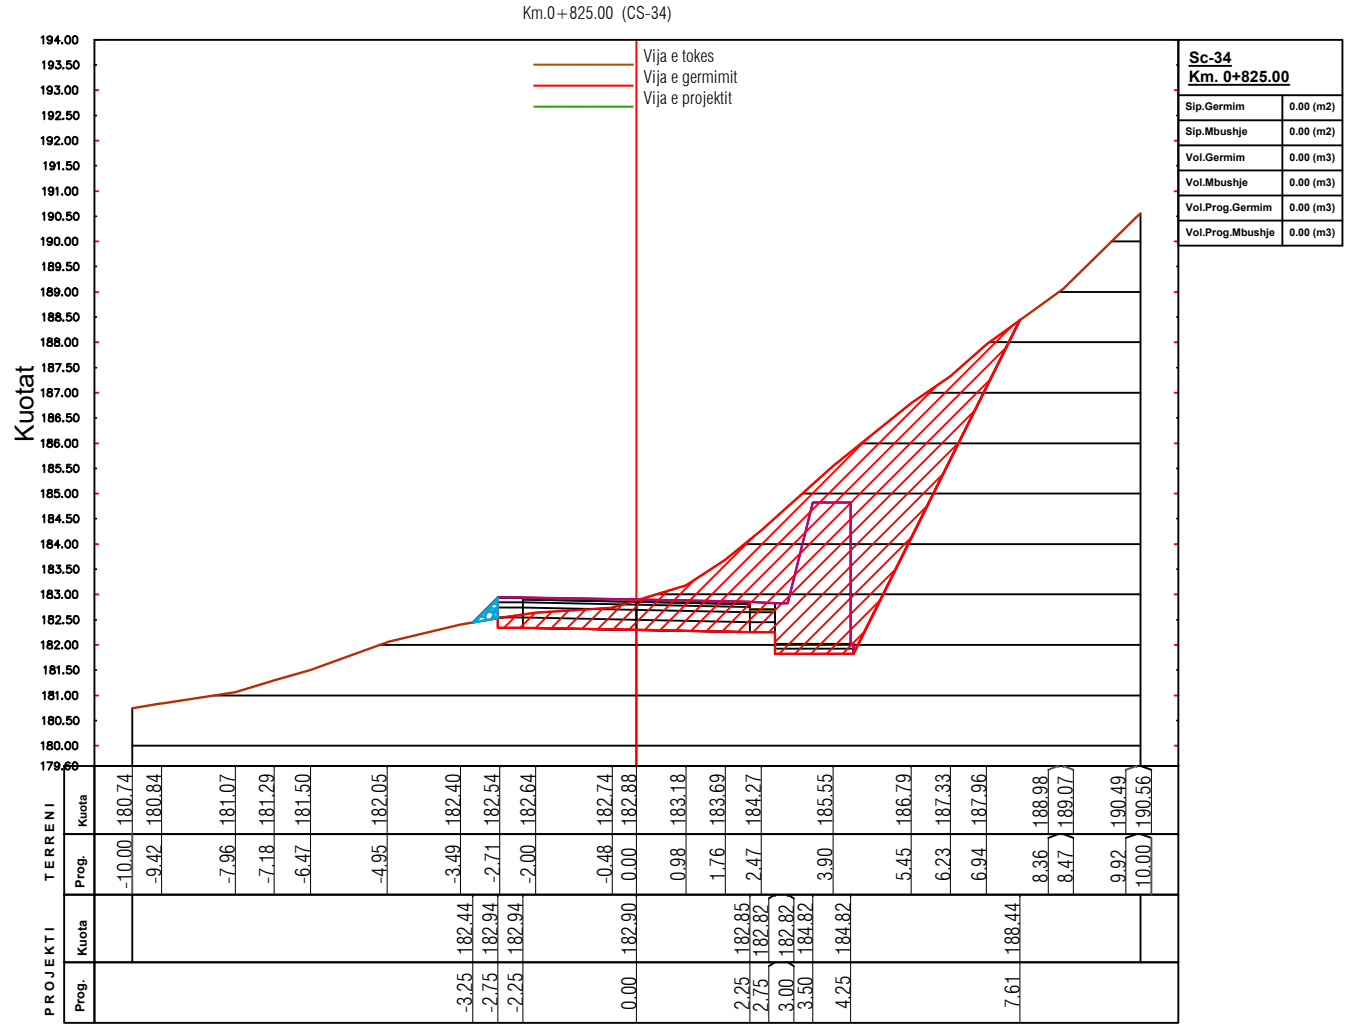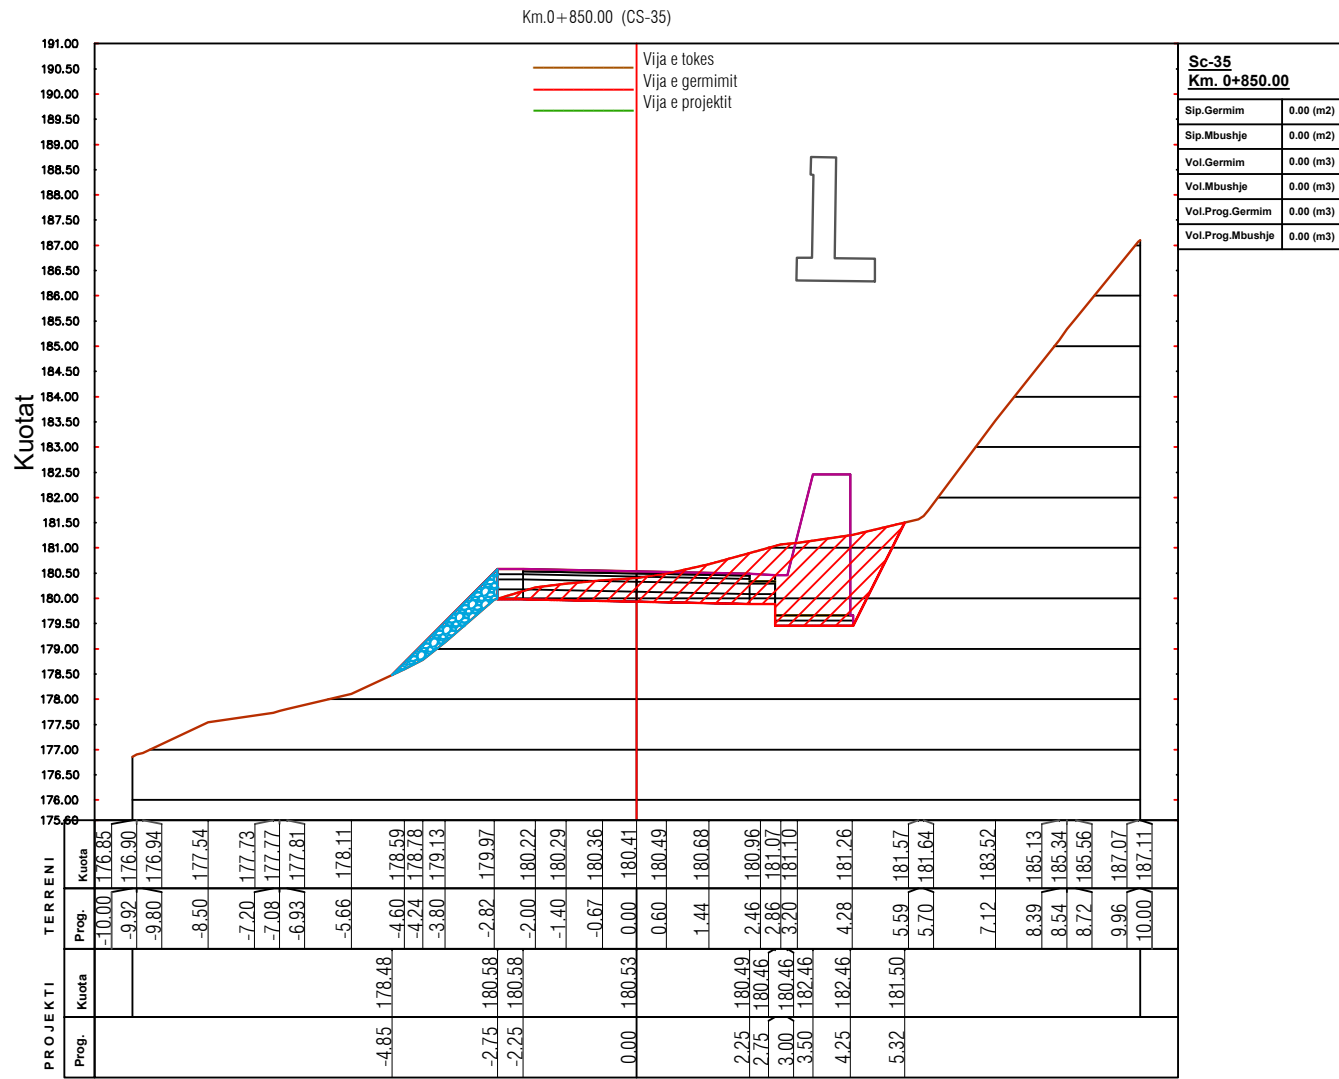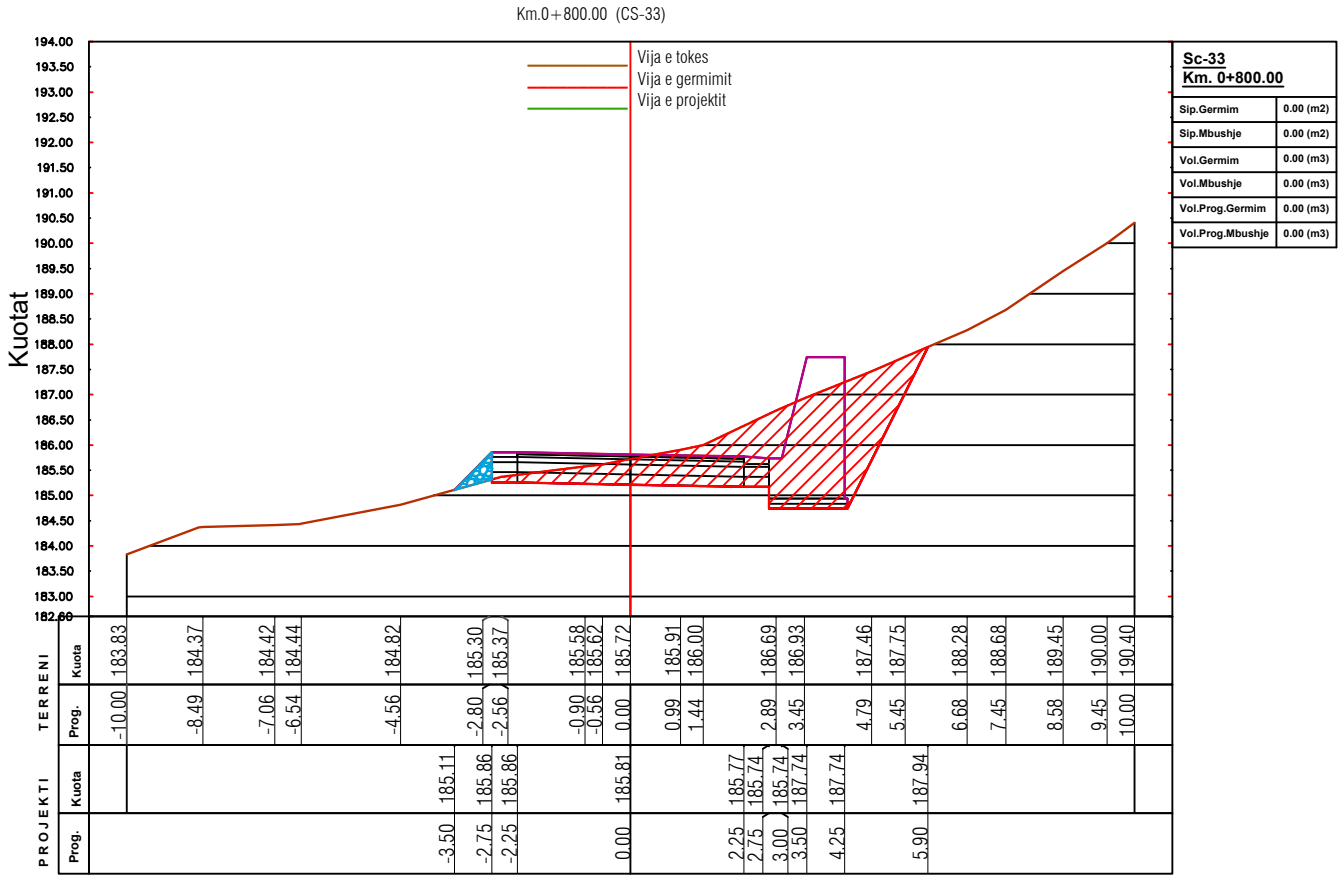

POROSITESI / CLIENT

BASHKIA HIMARË



KONSULENT / CONSULTANT

B.O.E "HYDRO-ENG CONSULTING" sh.p.k & "ENGINEERING CONSULTING GROUP" sh.p.k & "SIRE-ALB" sh.p.k



PROJEKTI / PROJECT NAME

“Rikonstruktion i rrugës Piqeras-Shkallë”.

ZONA / LOCATION

BASHKIA HIMARË

FAZA E PROJEKTIT / PROJECT PHASE

PROJEKT ZBATIMI IMPLEMENTATION DESIGN

SHENIME TEKNIKE

EMERTIMI / FLETES / TITLE OF DESIGN

PROFILAT TËRTHOR PROGRESIVË





SHKALLA:
SCALE: 1:150

NR.FLETES / DRAWING No.

09

VUILA / STAMPE

PROFILAT TËRTHOR PROGRESIVË

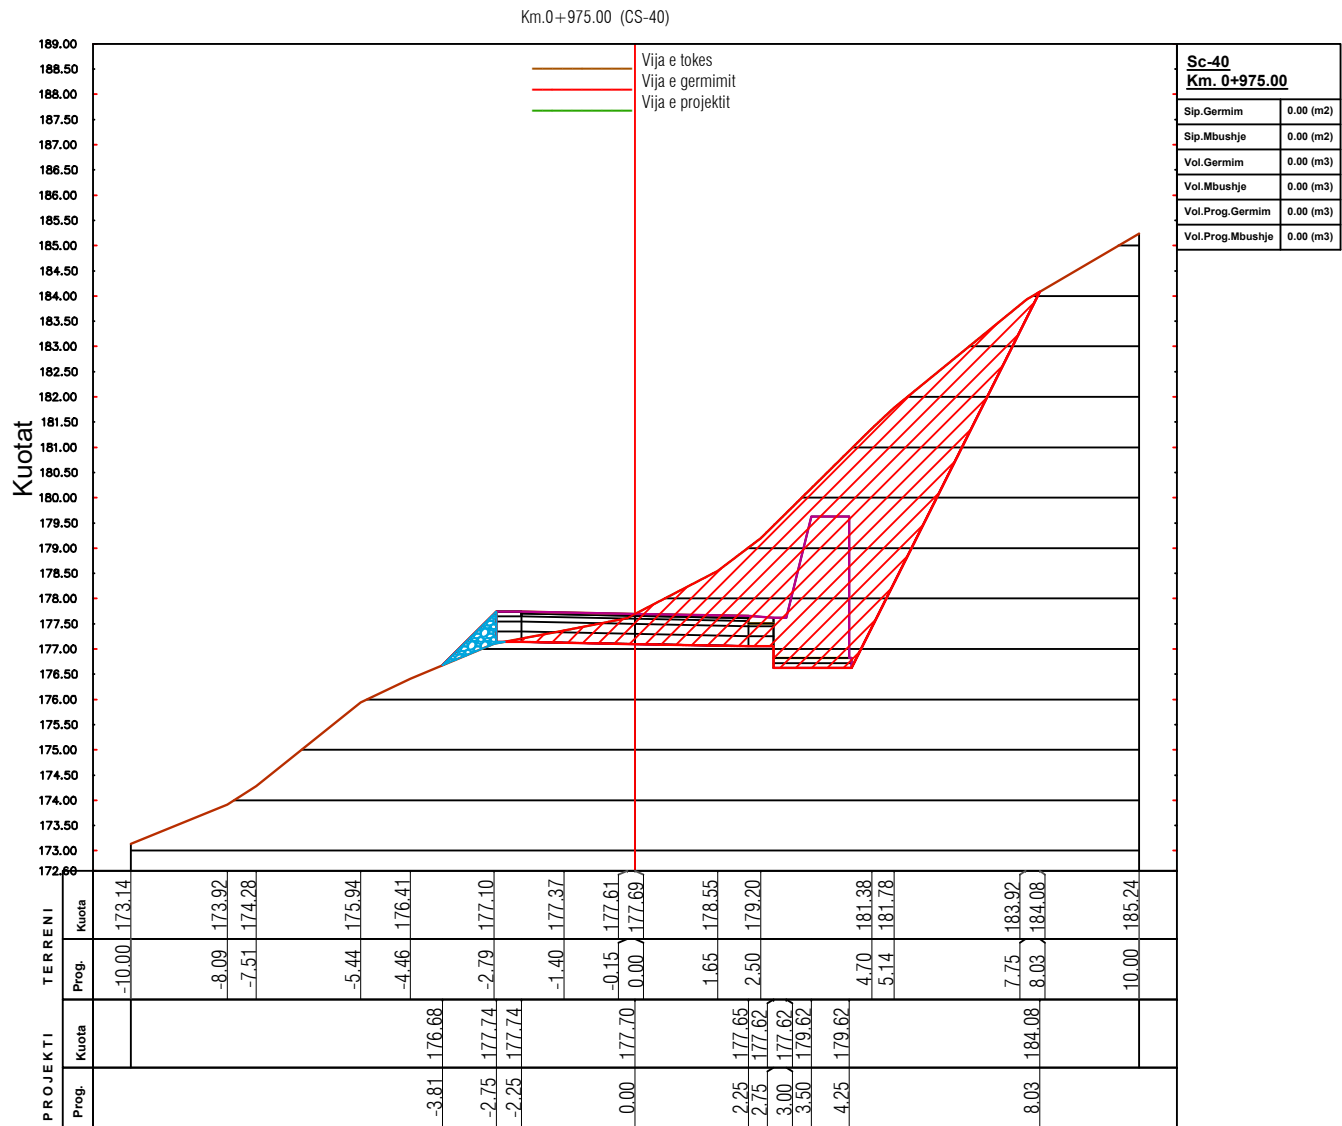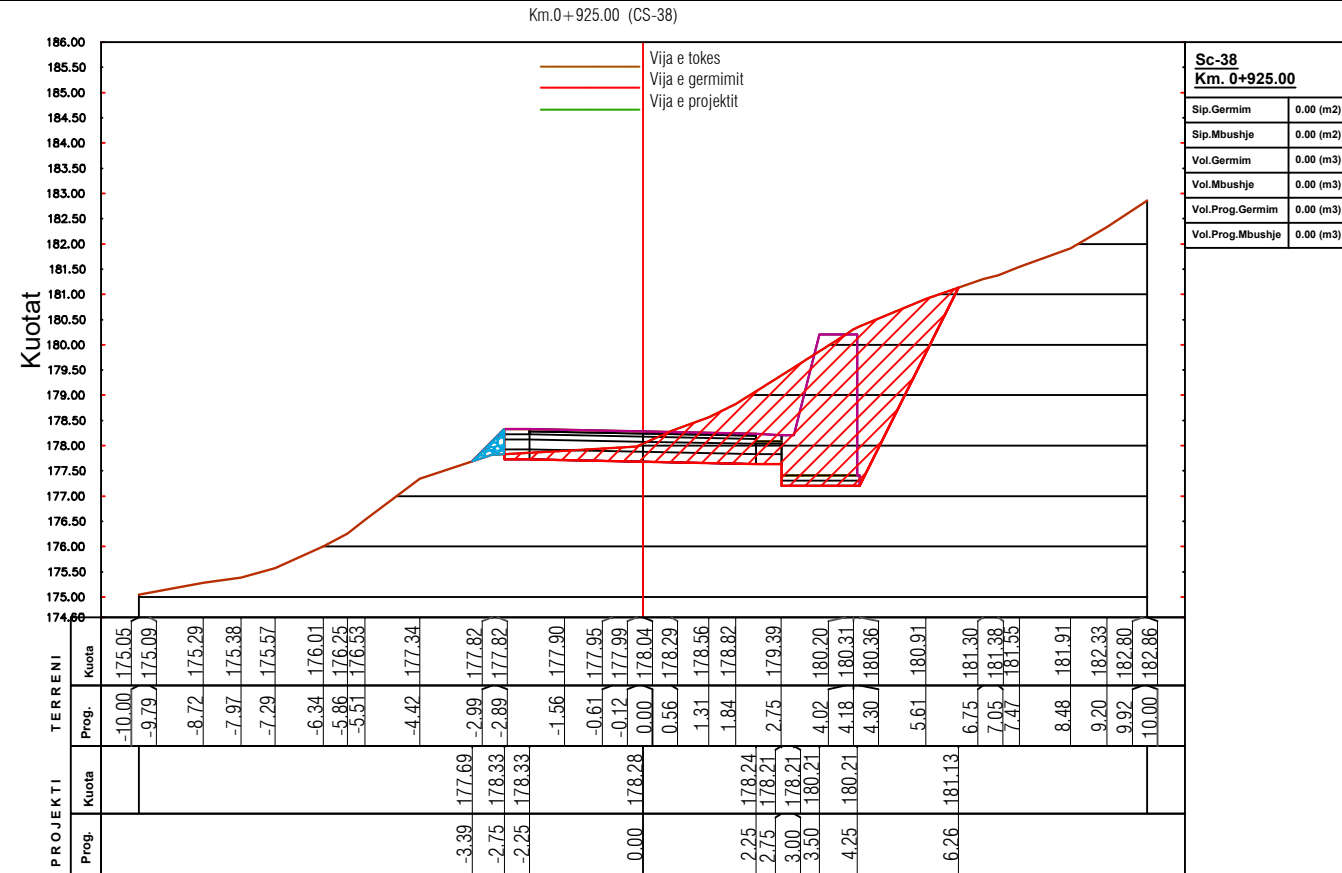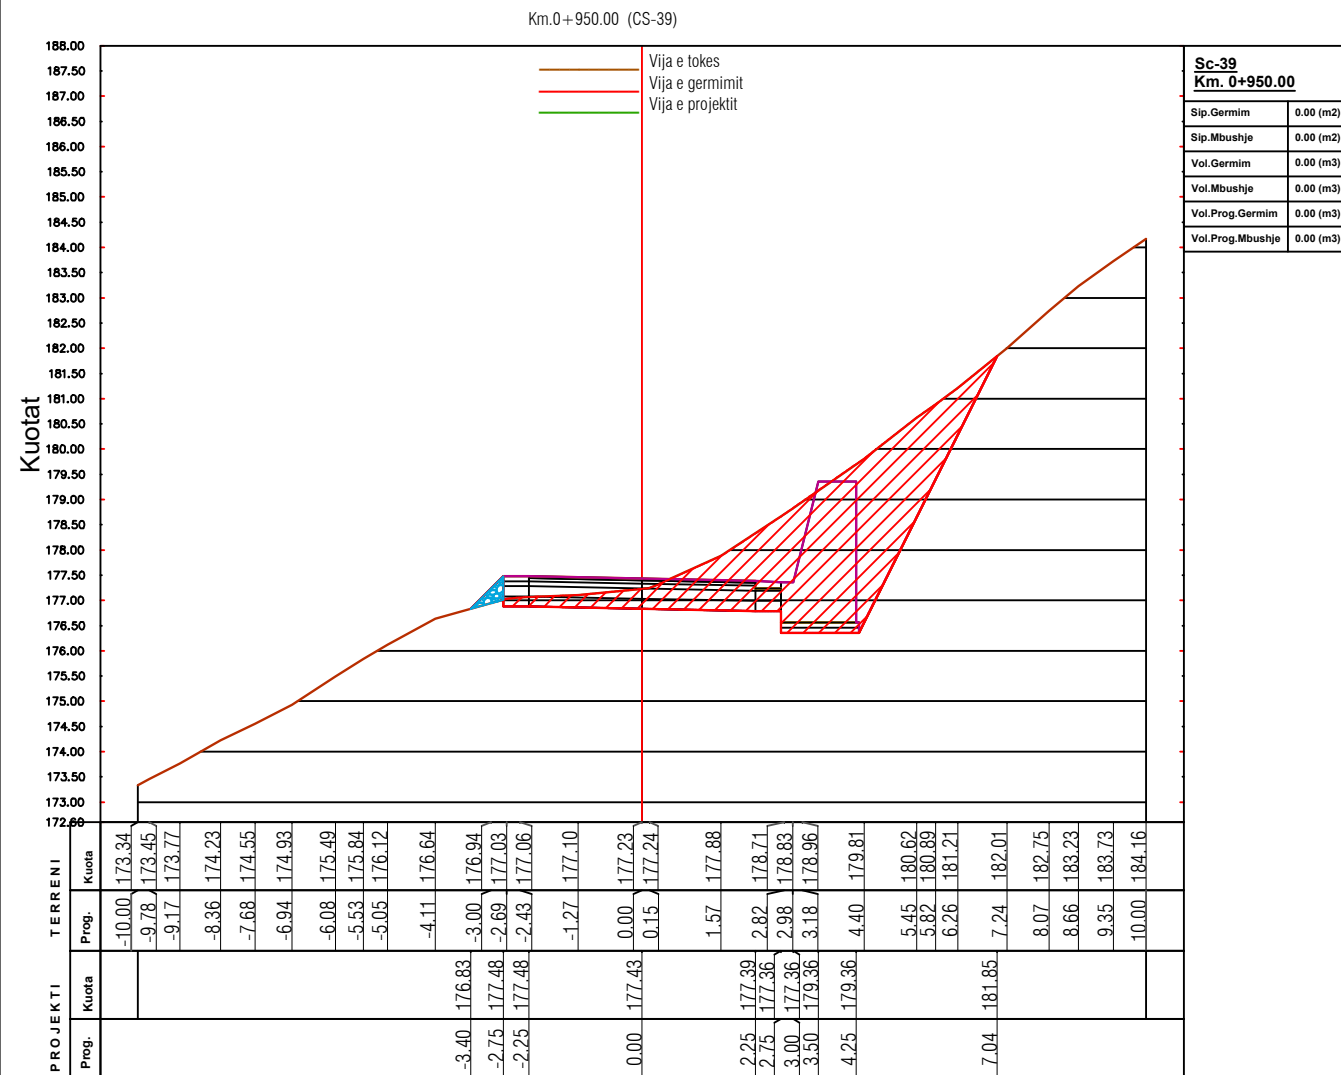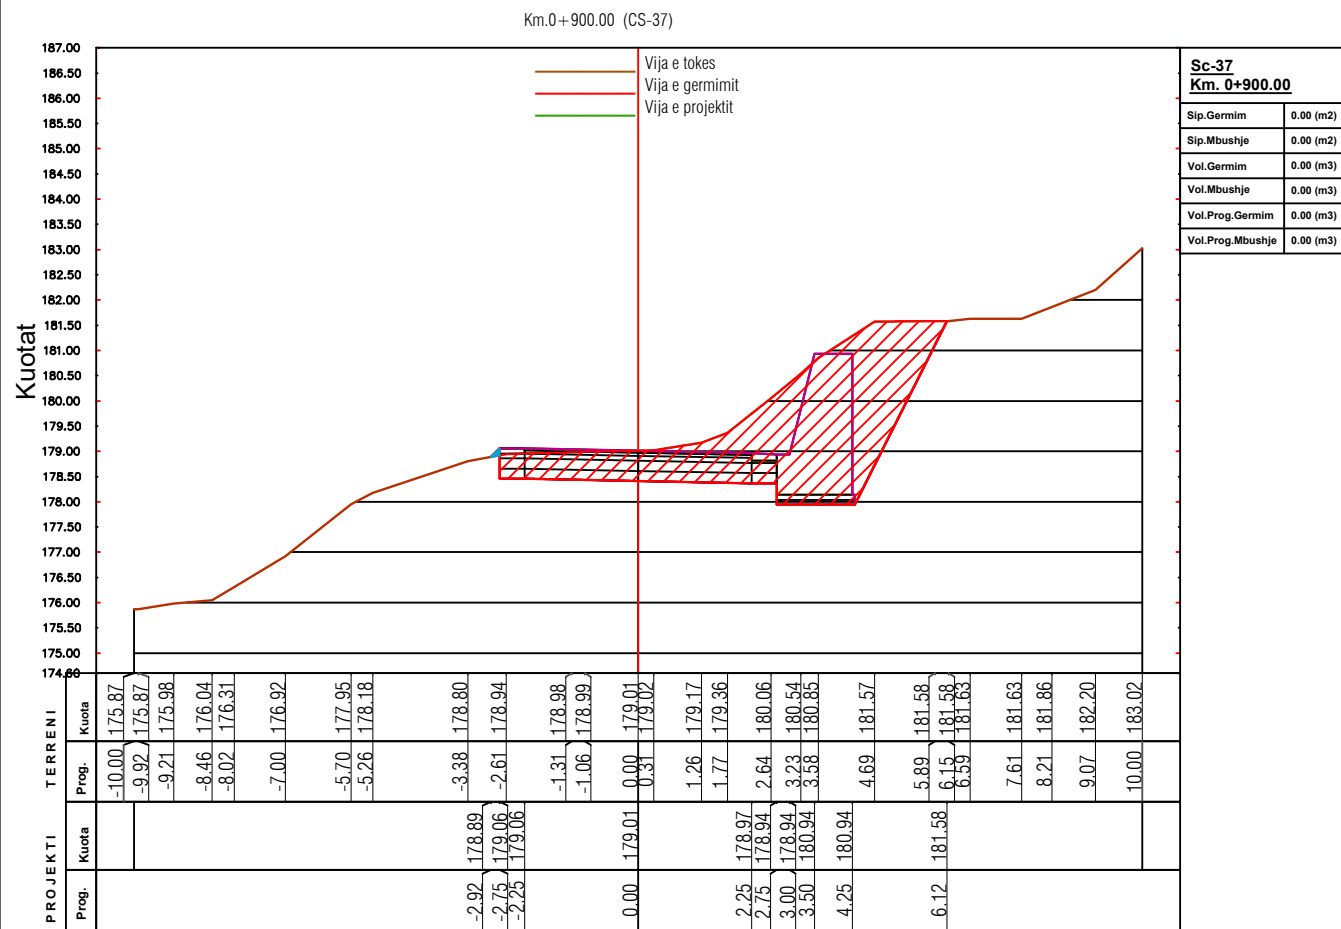

POROSITESI / CLIENT

BASHKIA HIMARË



KONSULENT / CONSULTANT

B.O.E "HYDRO-ENG CONSULTING" sh.p.k & "ENGINEERING CONSULTING GROUP" sh.p.k & "SIRE-ALB" sh.p.k



PROJEKTI / PROJECT NAME

**“Rikonstruksion i rrugës
Pigeras-Shkallë”.**

ZONA / LOCATION

BASHKIA HIMARË

FAZA E PROJEKTIT / PROJECT PHASE

PROJEKT ZBATIMI IMPLEMENTATION DESIGN

SHENIME TEKNIKE

EMERTIMI / FLETES / TITLE OF DESIGN

PROFILAT TËRTHOR PROGRESIVË

SHKALLA:
SCALE: 1:150





NR.FLETES / DRAWING No.

2026

10

VULA / STAMP

PROFILAT TËRTHOR PROGRESIVË

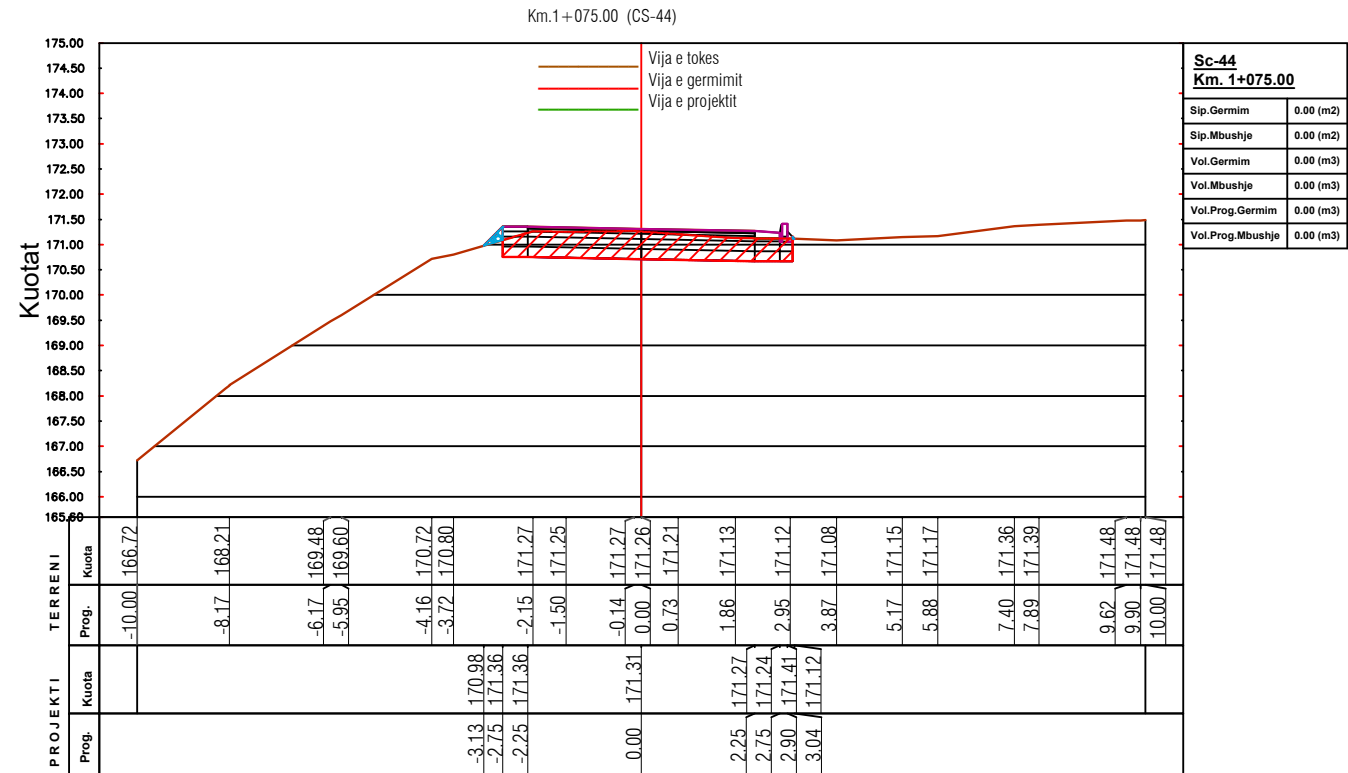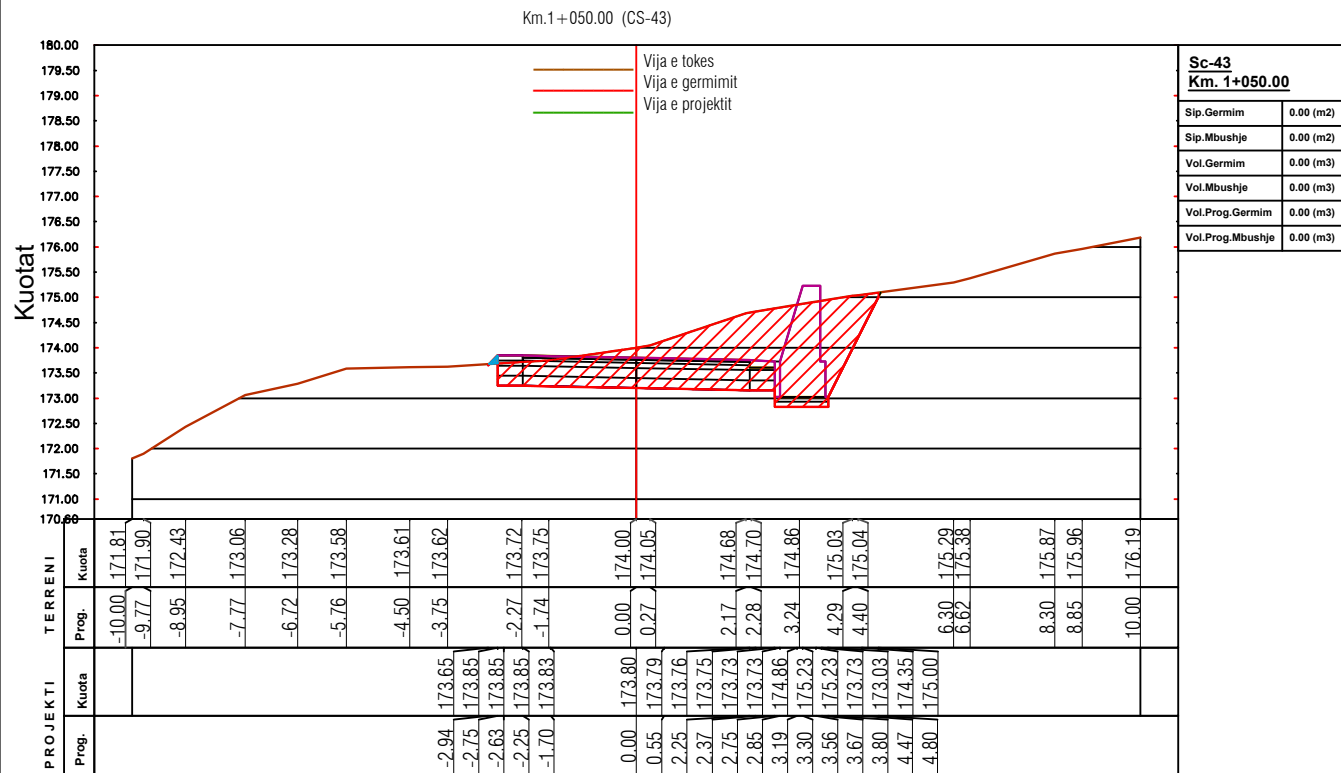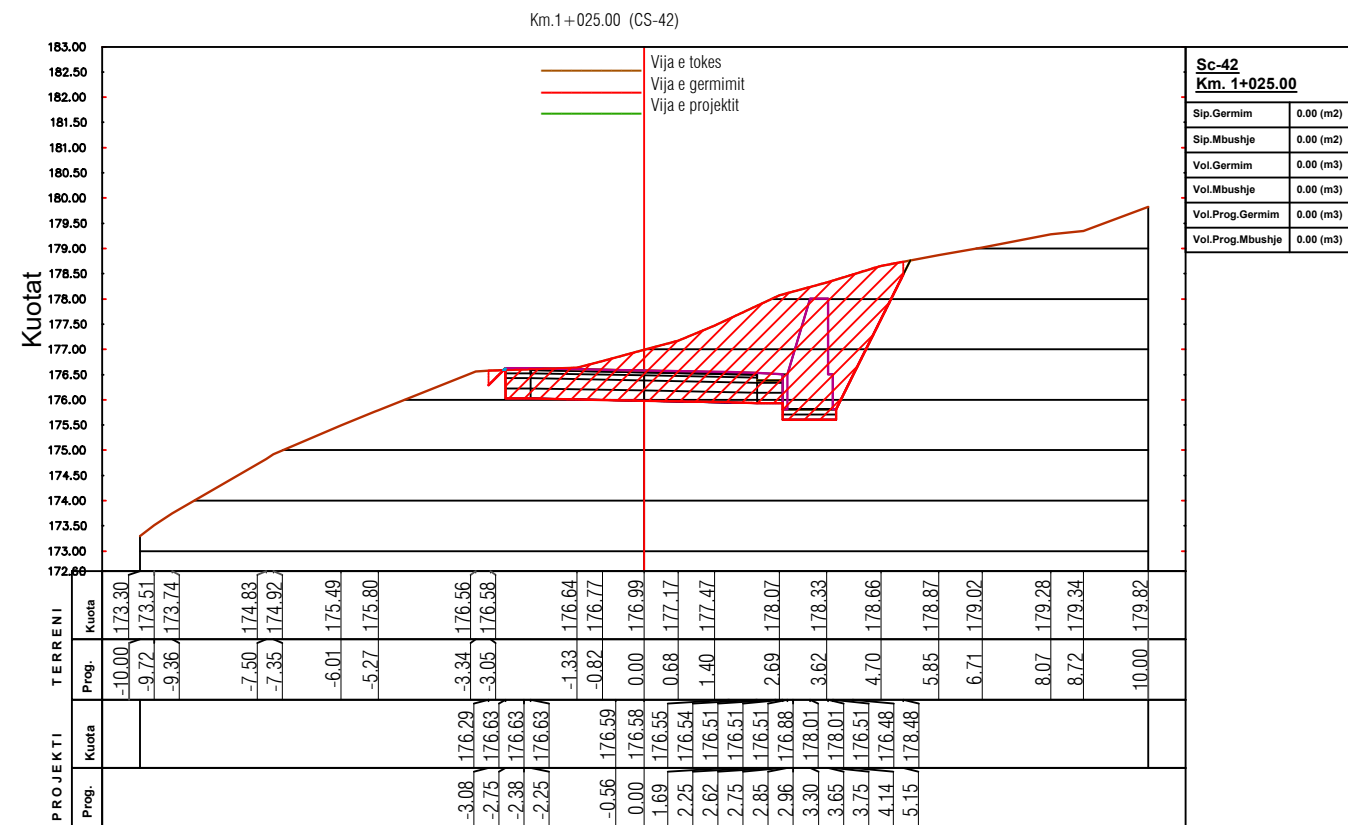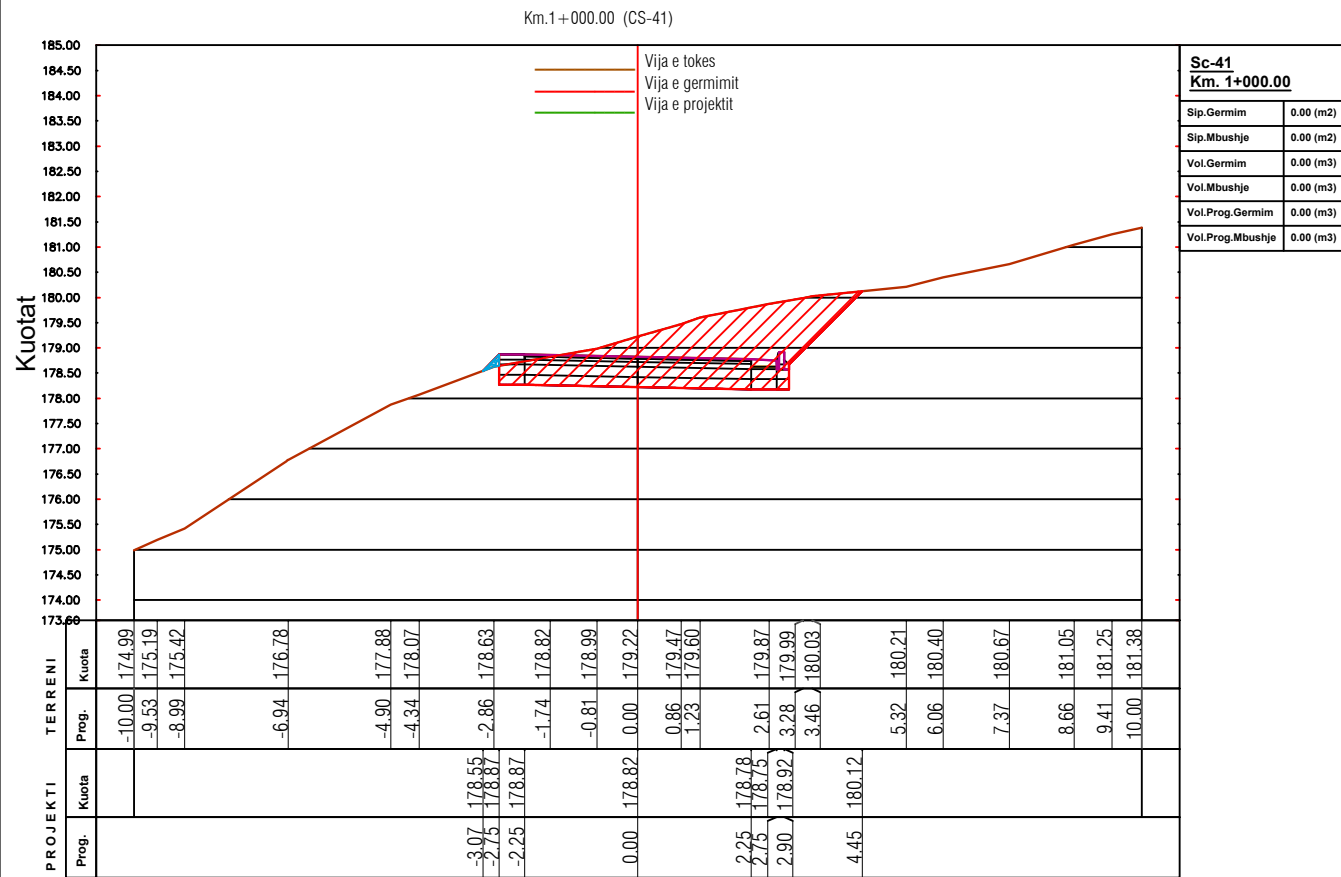

POROSITESI / CLIENT

BASHKIA HIMARË



KONSULENT / CONSULTANT

B.O.E "HYDRO-ENG CONSULTING" sh.p.k & "ENGINEERING CONSULTING GROUP" sh.p.k & "SIRE-ALB" sh.p.k



PROJEKTI / PROJECT NAME

“Rikonstruktion i rrugës Piqeras-Shkallë”.

ZONA / LOCATION

BASHKIA HIMARË

FAZA E PROJEKTIT / PROJECT PHASE

PROJEKT ZBATIMI IMPLEMENTATION DESIGN

SHENIME TEKNIKE

Sc-44
Km. 1+075.00

Sip.Germim	0.00 (m2)
Sip.Mbushje	0.00 (m2)
Vol.Germim	0.00 (m3)
Vol.Mbushje	0.00 (m3)
Vol.Prog.Germim	0.00 (m3)
Vol.Prog.Mbushje	0.00 (m3)

EMERTIMI / FLETES / TITLE OF DESIGN

PROFILAT TËRTHOR PROGRESIVË

SHKALLA:
SCALE: 1:150

NR.FLETES / DRAWING No.

2026

11

VULA / STAMP

PROFILAT TËRTHOR PROGRESIVË



POROSITESI / CLIENT

BASHKIA HIMARË



KONSULENT / CONSULTANT
B.O.E "HYDRO-ENG CONSULTING" sh.p.k & "ENGINEERING
CONSULTING GROUP" sh.p.k & "SIRE-ALB" sh.p.k



PROJEKTI / PROJECT NAME

**“Rikonstruksion i rrugës
Piqeras-Shkallë”.**

ZONA / LOCATION

BASHKIA HIMARË

FAZA E PROJEKTIT / PROJECT PHASE

PROJEKT ZBATIMI IMPLEMENTATION DESIGN

SHENIME TEKNIKE

EMERTIMI / FLETES / TITLE OF DESIGN

PROFILAT TËRTHOR PROGRESIVË

SHKALLA:
SCALE: 1:150

NR.FLETES / DRAWING No

2026 12

VUILA / STAMP

PROFILAT TËRTHOR PROGRESIVË



POROSITESI / CLIENT

BASHKIA HIMARË



KONSULENT / CONSULTANT

B.O.E "HYDRO-ENG CONSULTING" sh.p.k & "ENGINEERING CONSULTING GROUP" sh.p.k & "SIRE-ALB" sh.p.k



PROJEKTI / PROJECT NAME

“Rikonstruksion i rrugës Piqeras-Shkallë”.

ZONA / LOCATION

BASHKIA HIMARË

FAZA E PROJEKTIT / PROJECT PHASE

PROJEKT ZBATIMI IMPLEMENTATION DESIGN

SHENIME TEKNIKE

EMERTIMI / FLETES / TITLE OF DESIGN

PROFILAT TËRTHOR PROGRESIVË





SHKALLA:
SCALE: 1:150

NR.FLETES / DRAWING No

13

VULA / STAMP

PROFILAT TËRTHOR PROGRESIVË

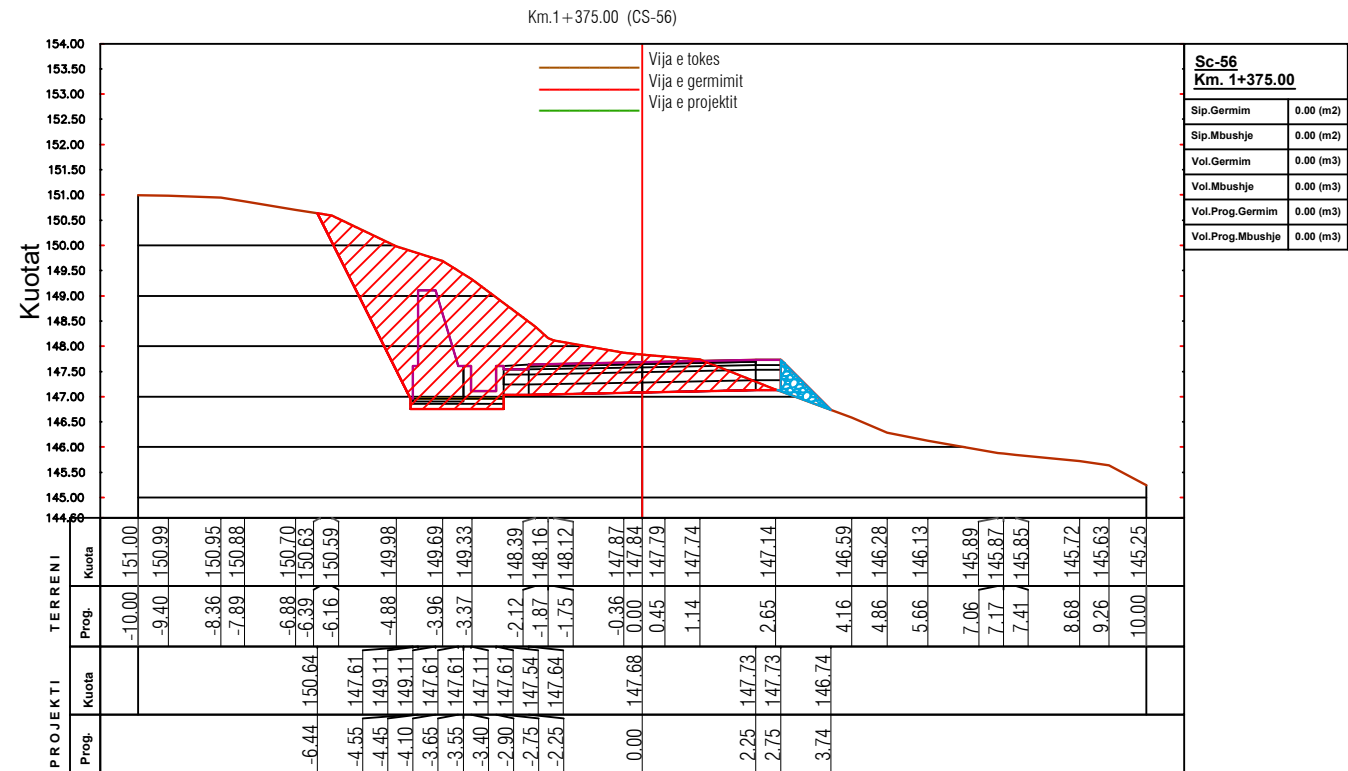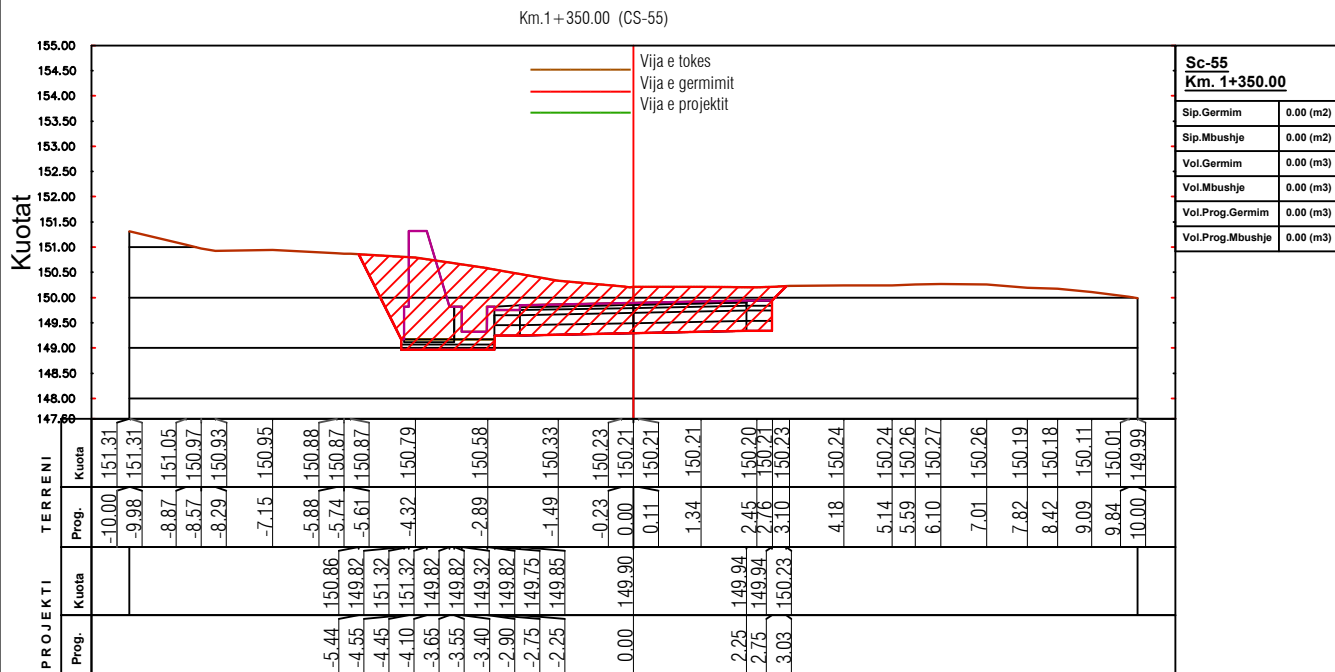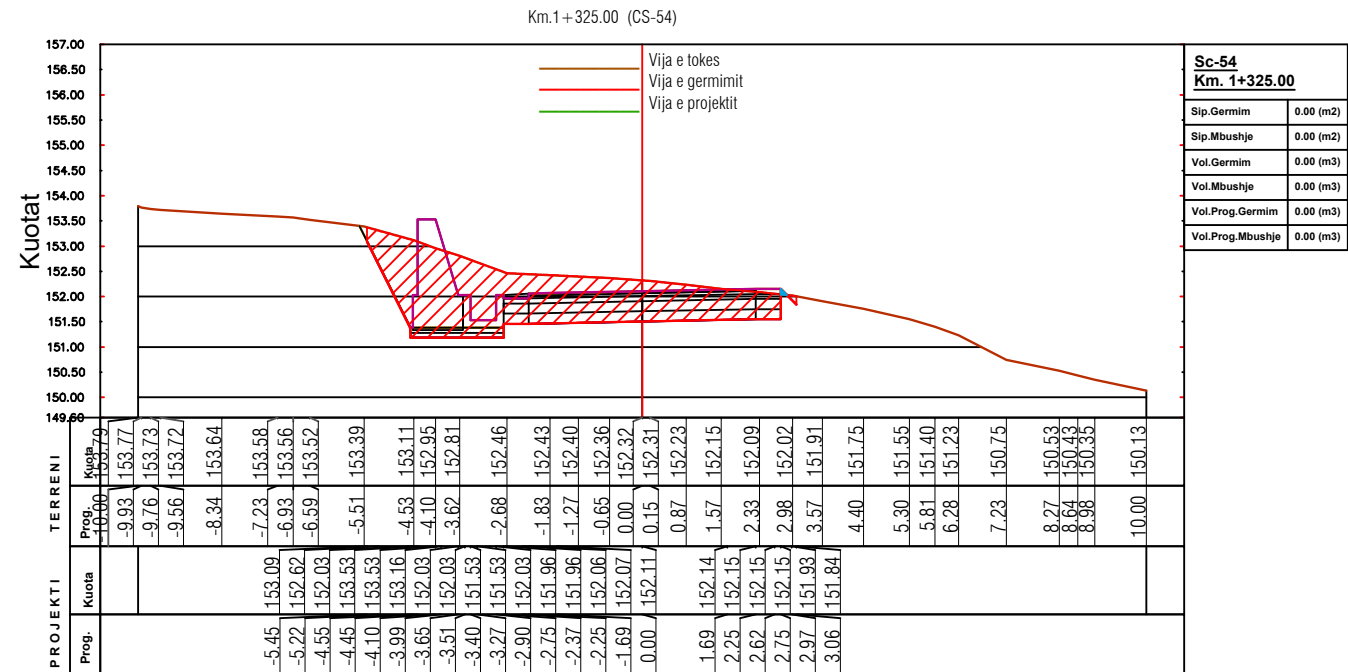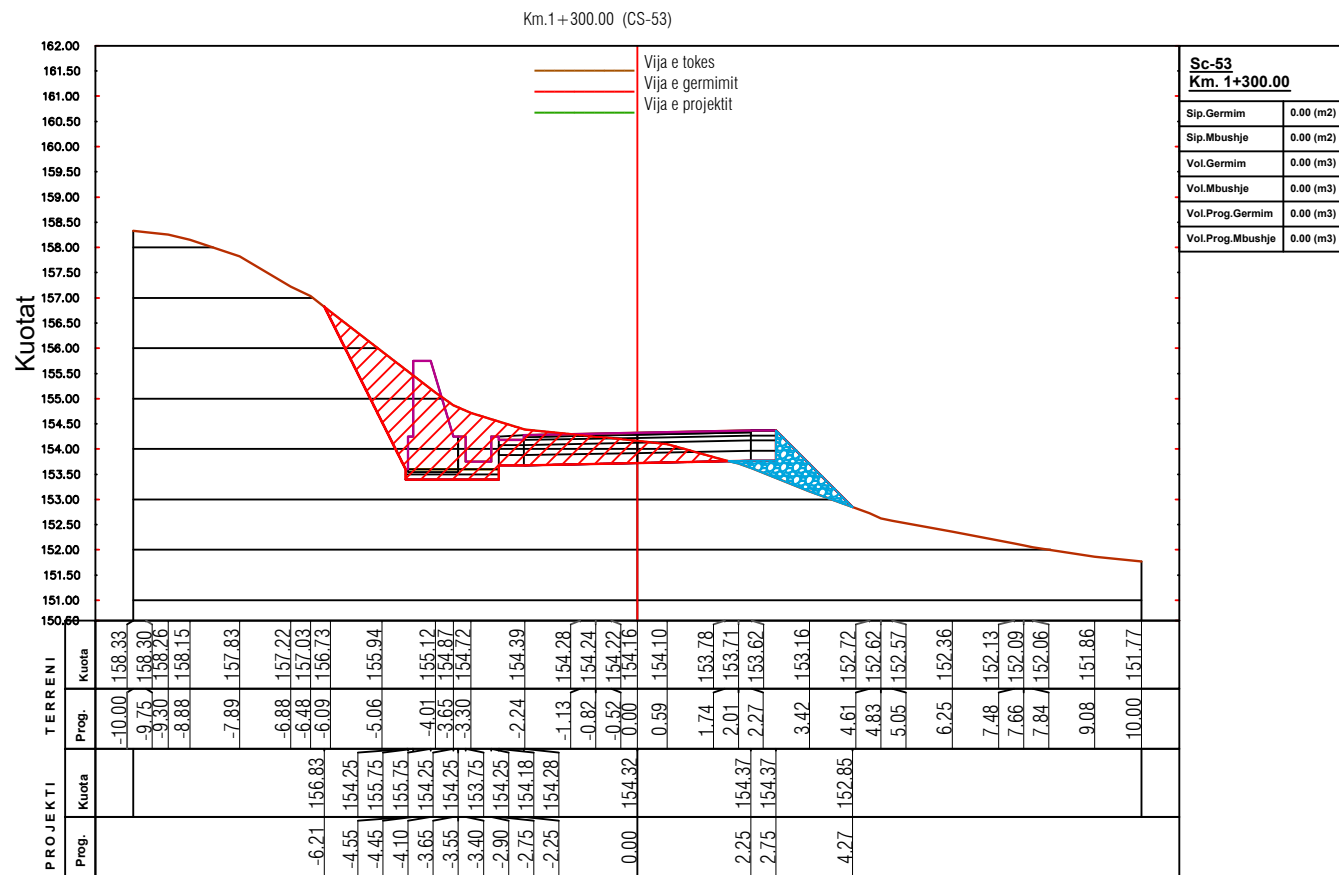

POROSITESI / CLIENT

BASHKIA HIMARË



KONSULENT / CONSULTANT
B.O.E "HYDRO-ENG CONSULTING" sh.p.k & "ENGINEERING
CONSULTING GROUP" sh.p.k & "SIRE-ALB" sh.p.k



PROJEKTI / PROJECT NAME

**“Rikonstruksion i rrugës
Piqeras-Shkallë”.**

ZONA / LOCATION

BASHKIA HIMARË

FAZA E PROJEKTIT / PROJECT PHASE
PROJEKT ZBATIMI
IMPLEMENTATION DESIGN

SHENIME TEKNIKE

EMERTIMI / FLETES / TITLE OF DESIGN

PROFILAT TËRTHOR PROGRESIVË





SHKALLA:
SCALE: 1:150

NR.FLETES / DRAWING No.

2026
/ STAMP

14

PROFILAT TËRTHOR PROGRESIVË

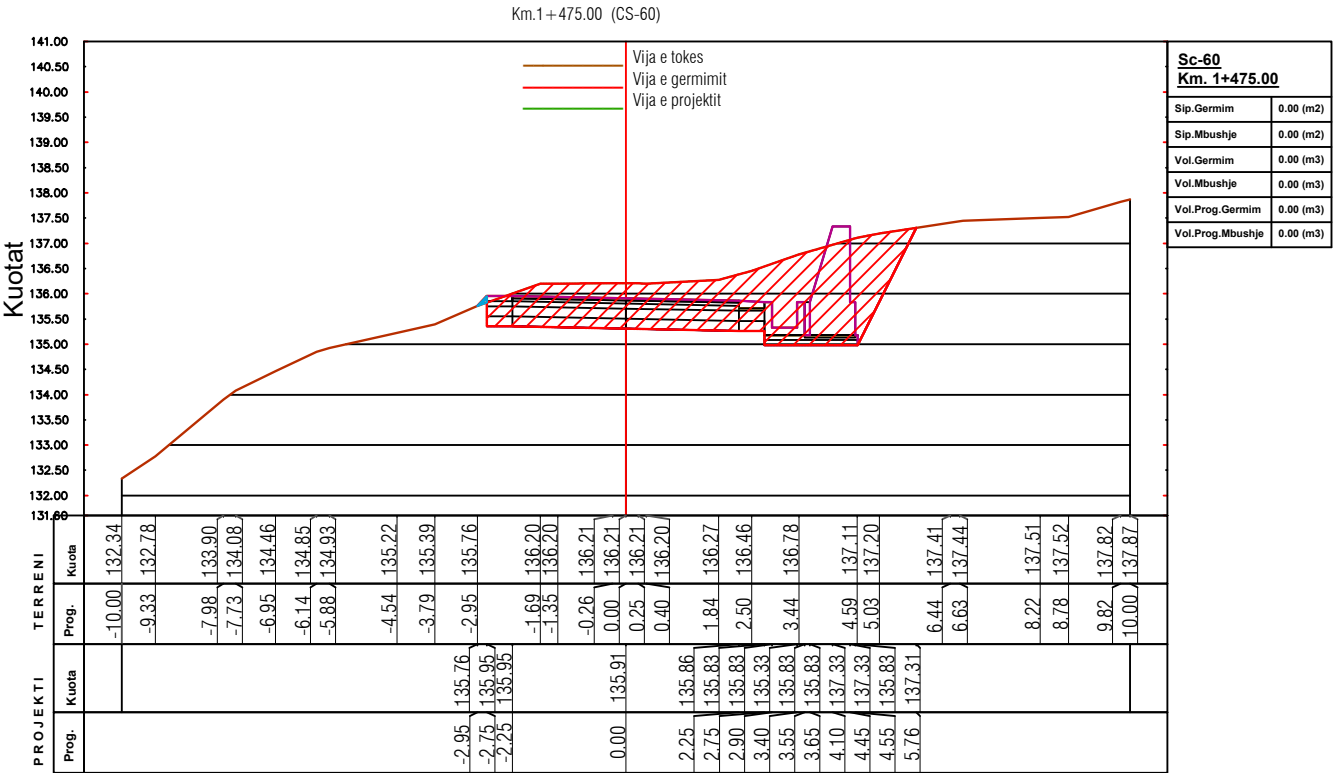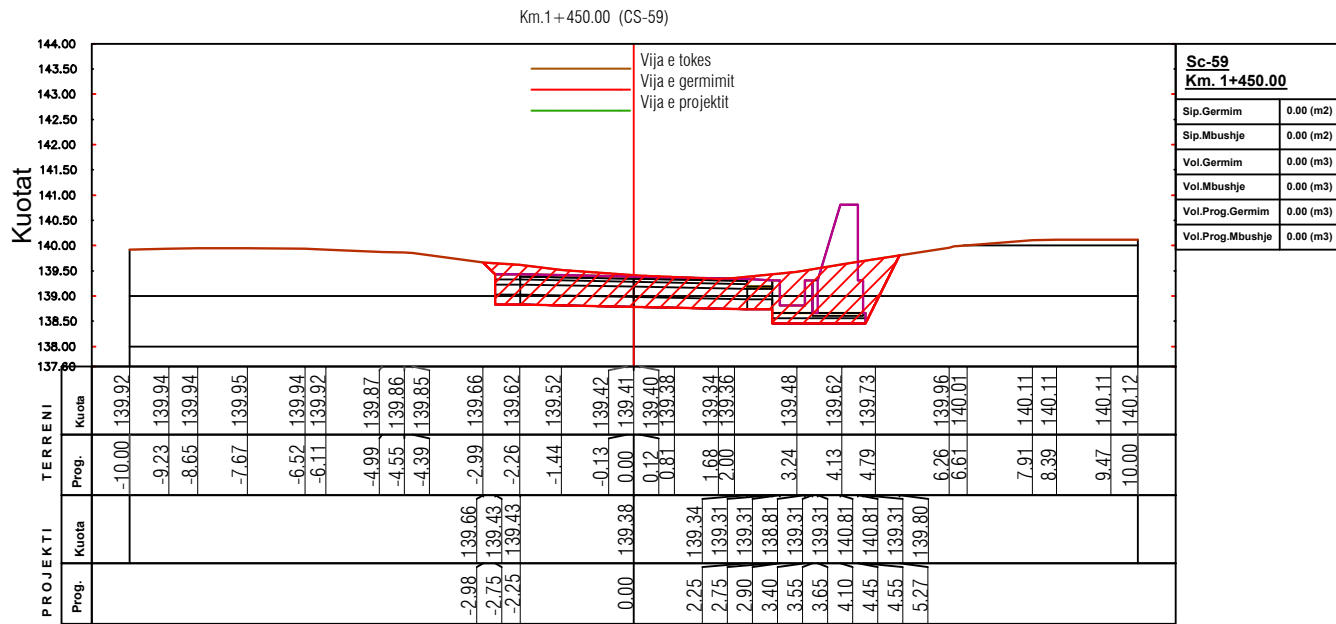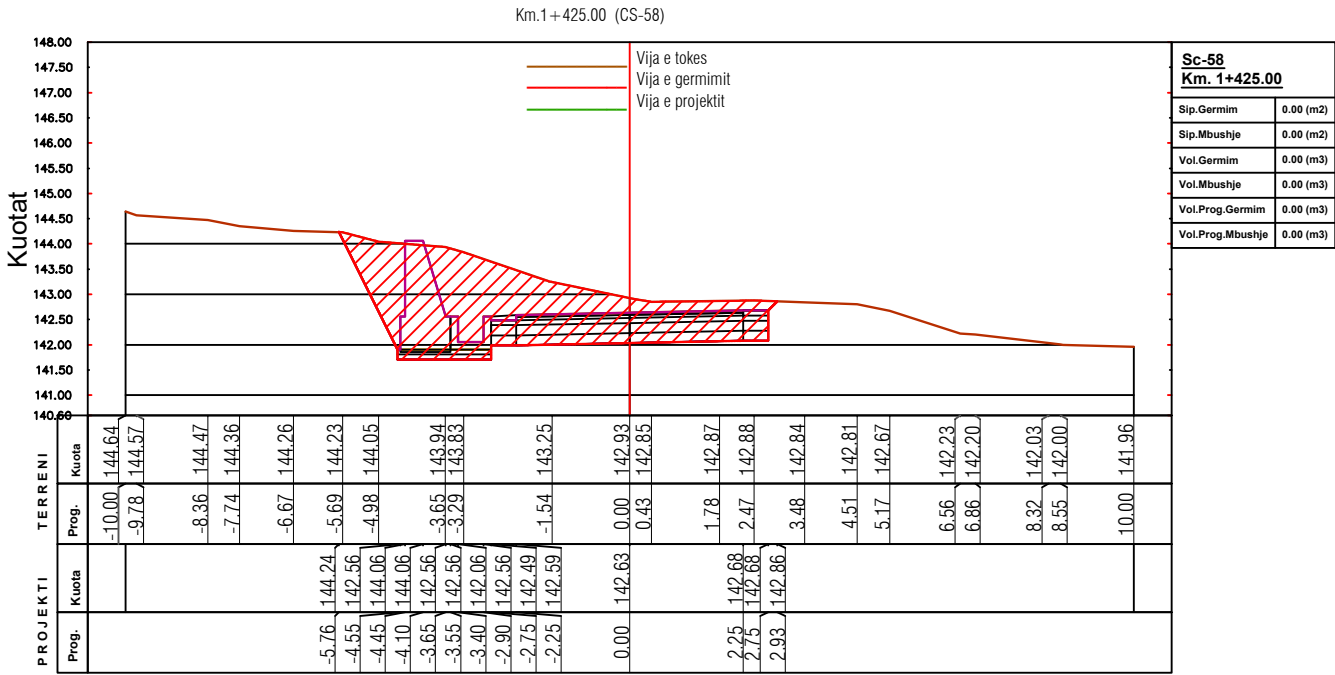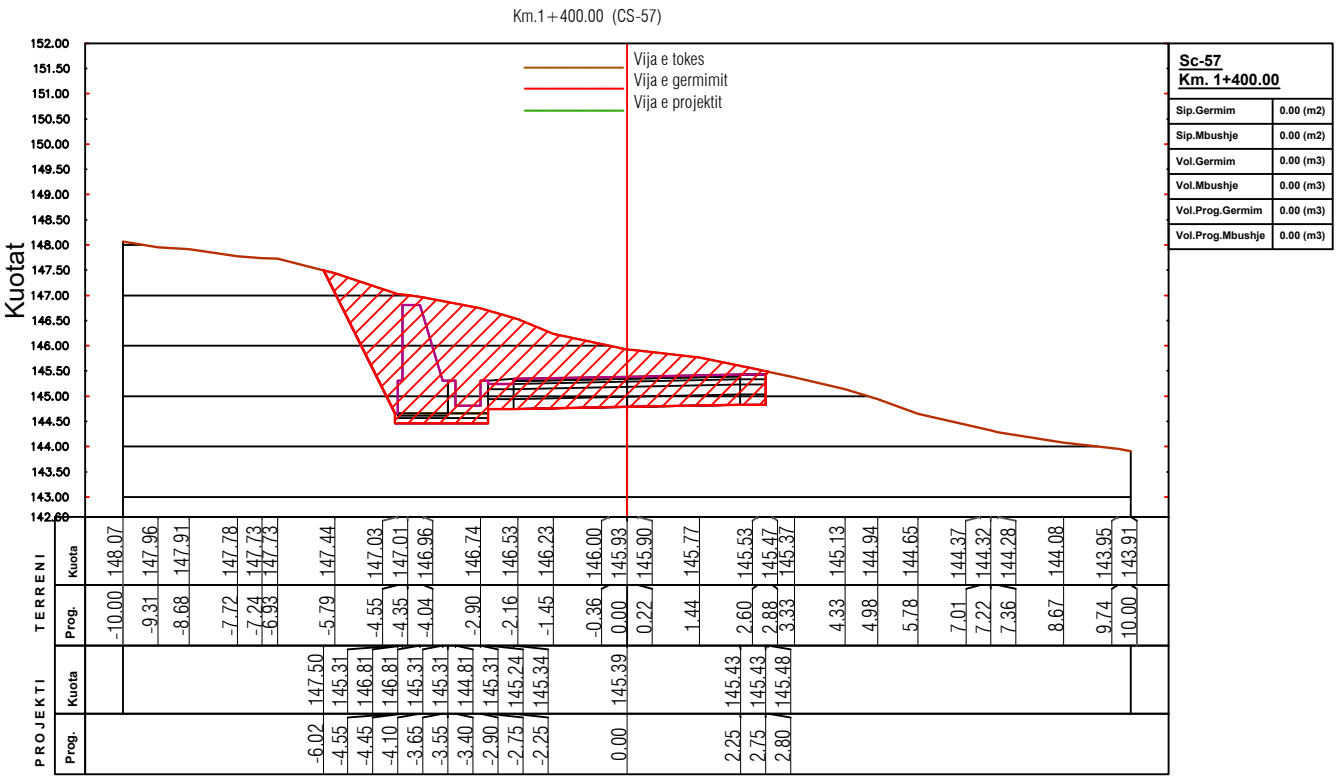

POROSITESI / CLIENT

BASHKIA HIMARË



KONSULENT / CONSULTANT
B.O.E "HYDRO-ENG CONSULTING" sh.p.k & "ENGINEERING CONSULTING GROUP" sh.p.k & "SIRE-ALB" sh.p.k



PROJEKTI / PROJECT NAME

"Rikonstruksim i rrugës
Piqeras-Shkallë".

ZONA / LOCATION

BASHKIA HIMARË

FAZA E PROJEKTTIT / PROJECT PHASE

PROJEKT ZBATIMI
IMPLEMENTATION DESIGN

SHENIME TEKNIKE

EMERTIMI / FLETES / TITLE OF DESIGN

PROFILAT TËRTHOR PROGRESIVË

SHKALLA:
SCALE: 1:150





2026

NR.FLETES / DRAWING No.

15

VULA / STAMP

PROFILAT TËRTHOR PROGRESIVË

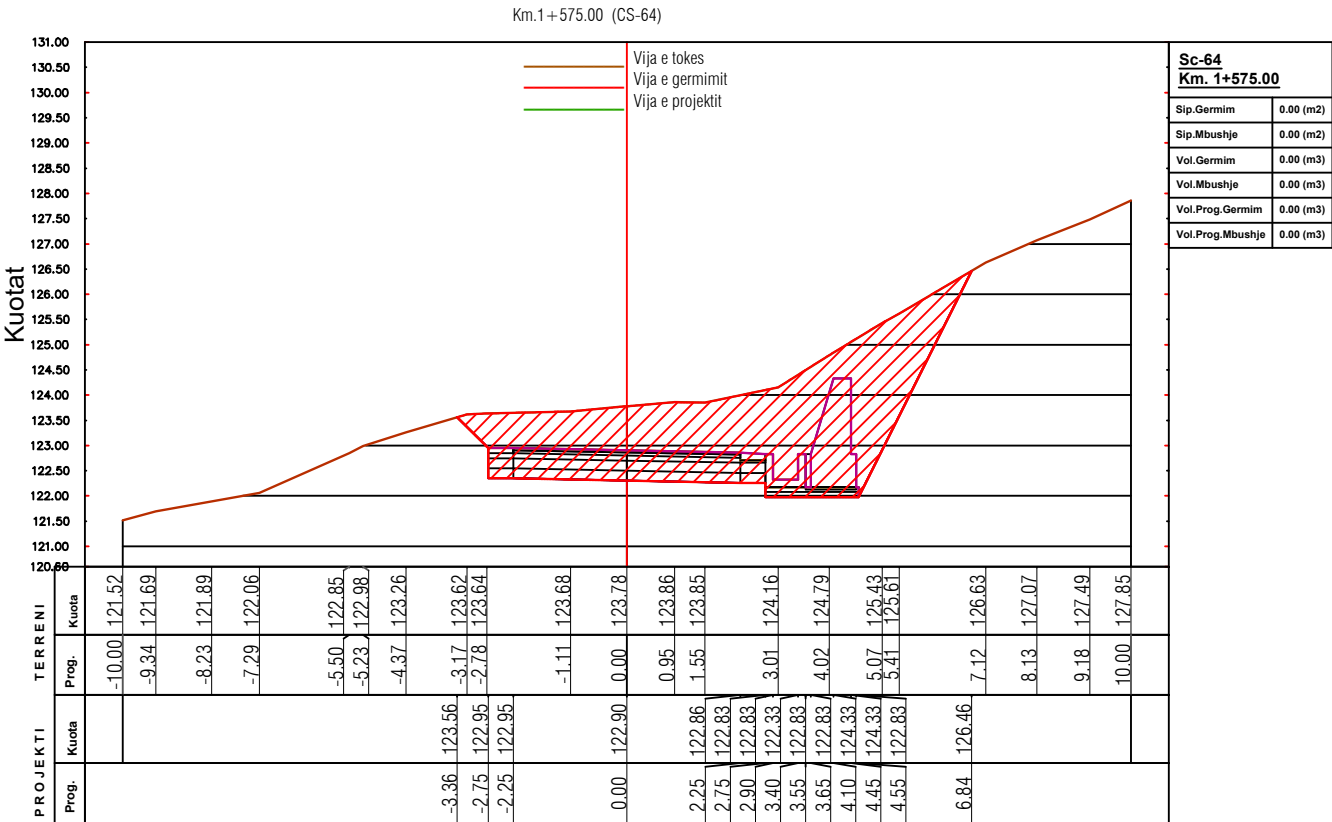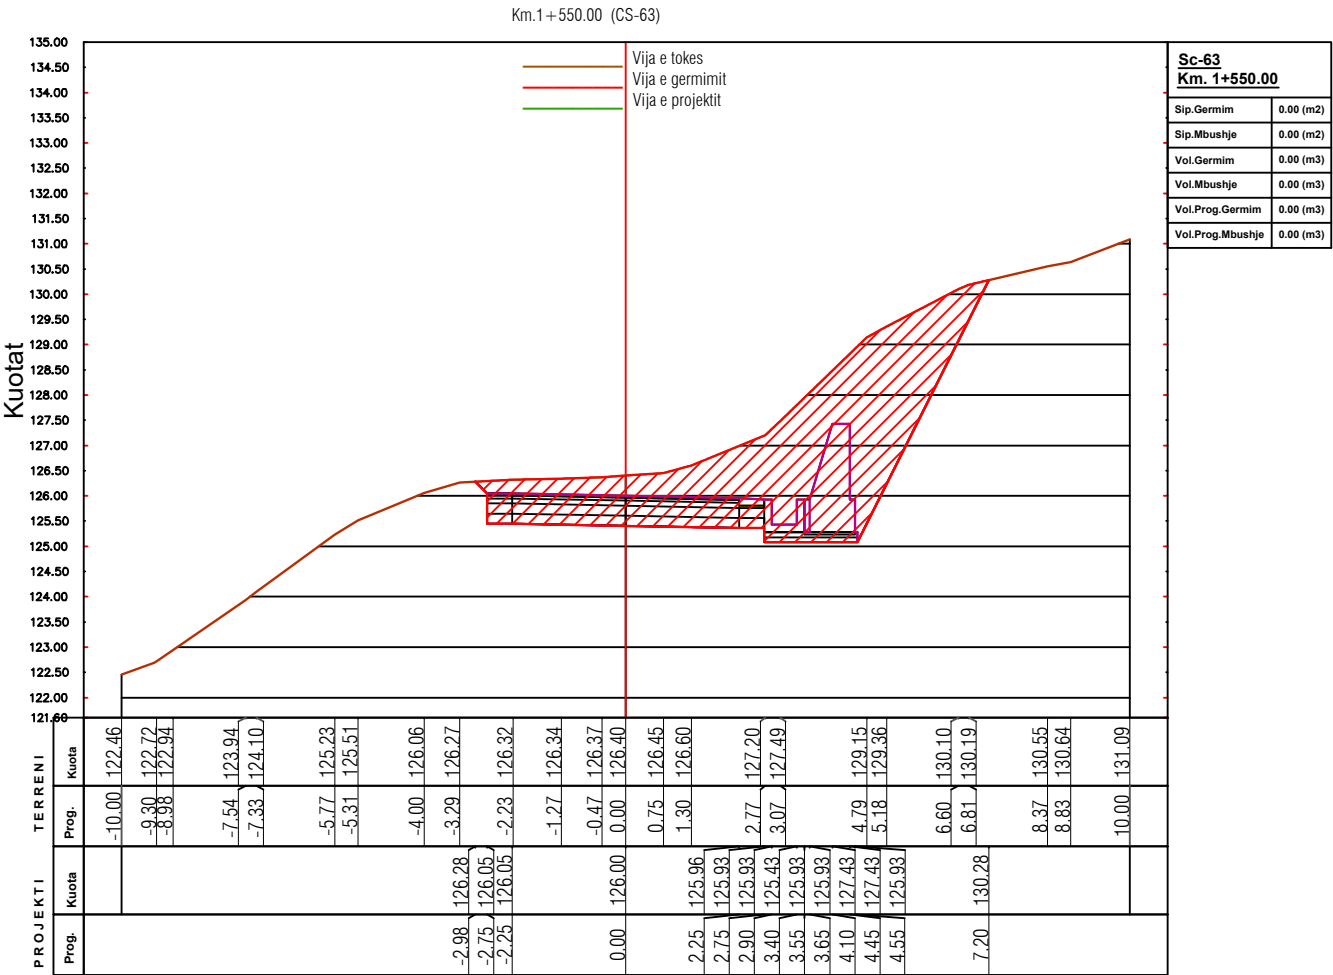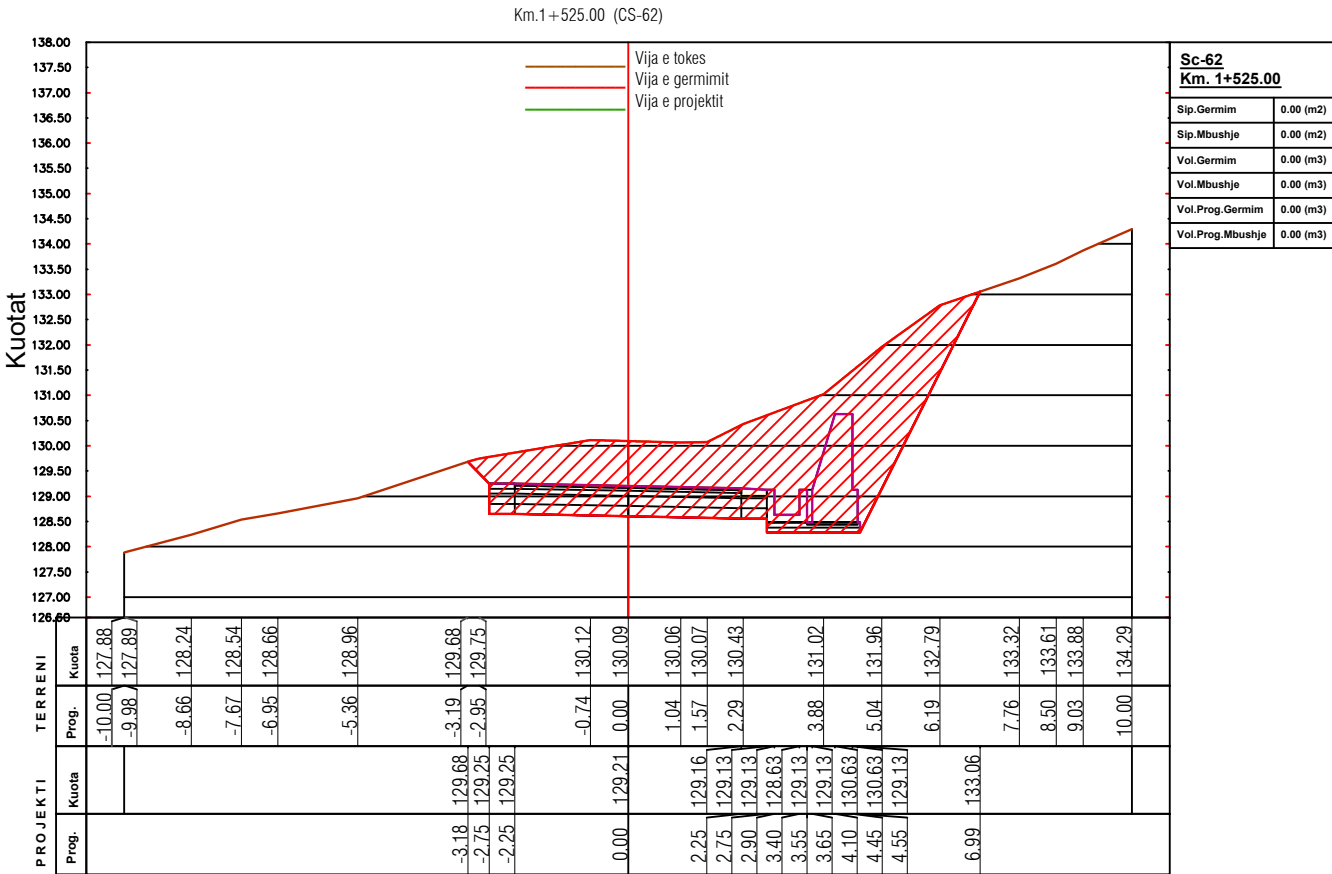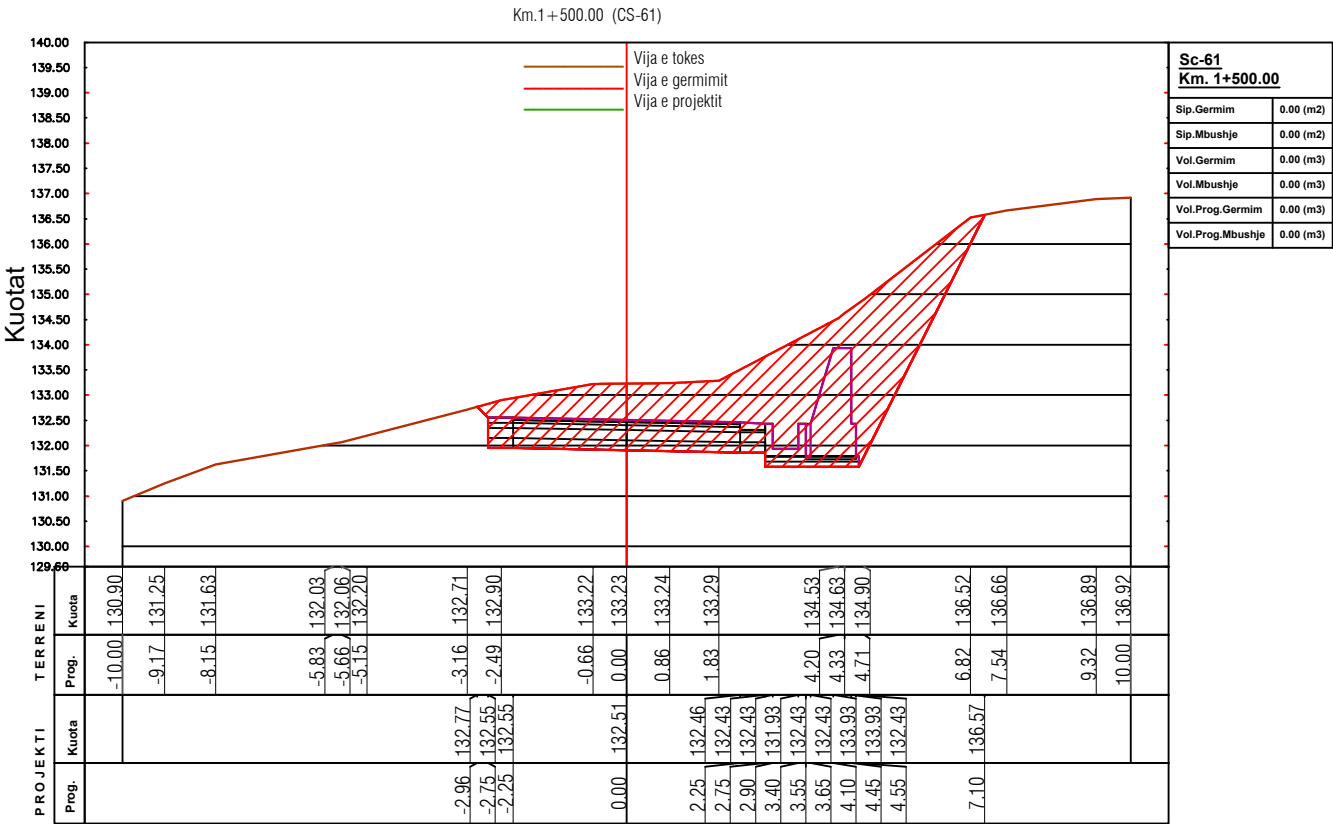

POROSITESI / CLIENT

BASHKIA HIMARË



KONSULENT / CONSULTANT

B.O.E "HYDRO-ENG CONSULTING" sh.p.k & "ENGINEERING CONSULTING GROUP" sh.p.k & "SIRE-ALB" sh.p.k



PROJEKTI / PROJECT NAME

"Rikonstruktion i rrugës
Piqeras-Shkallë".

ZONA / LOCATION

BASHKIA HIMARË

FAZA E PROJEKTTIT / PROJECT PHASE

PROJEKT ZBATIMI
IMPLEMENTATION DESIGN

SHENIME TEKNIKE

EMERTIMI / FLETES / TITLE OF DESIGN

PROFILAT TËRTHOR PROGRESIVË

SHKALLA:
SCALE: 1:150

2026

NR.FLETES / DRAWING No.

16

VULA / STAMP

PROFILAT TËRTHOR PROGRESIVË



ZONA / LOCATION

FAZA E PROJEKTIT / PROJECT PHASE

PROJEKT ZBATIMI IMPLEMENTATION DESIGN

SHENIME TEKNIKE

EMERTIMI / FLETES / TITLE OF DESIGN

PROFILAT TËRTHOR PROGRESIVË

SHKALLA:
SCALE: 1:150





NR.FLETES / DRAWING No

2026

17

VULA / STAMP

PROFILAT TËRTHOR PROGRESIVË

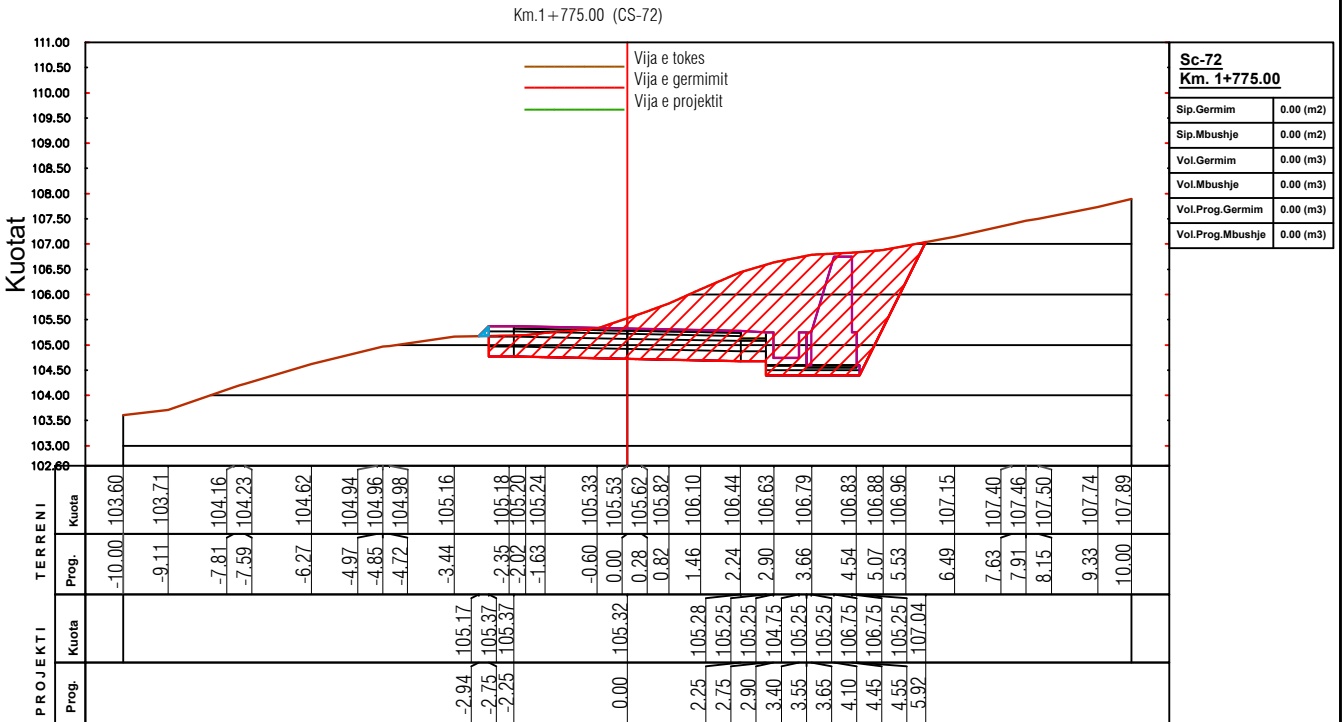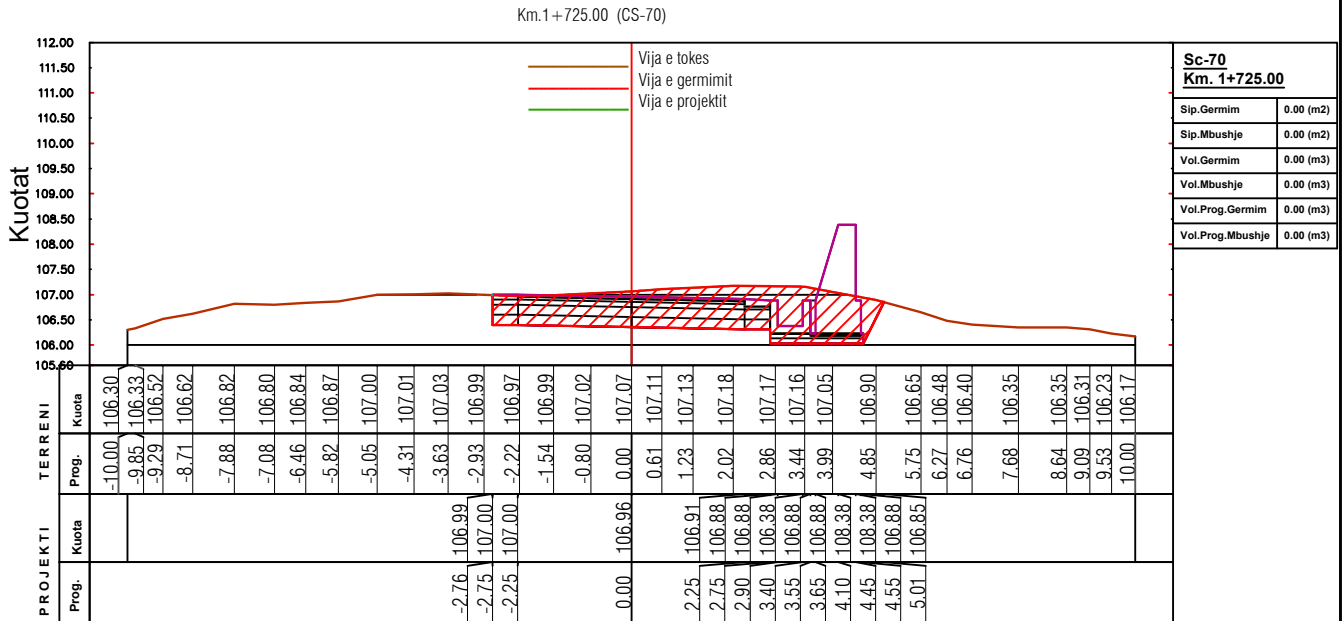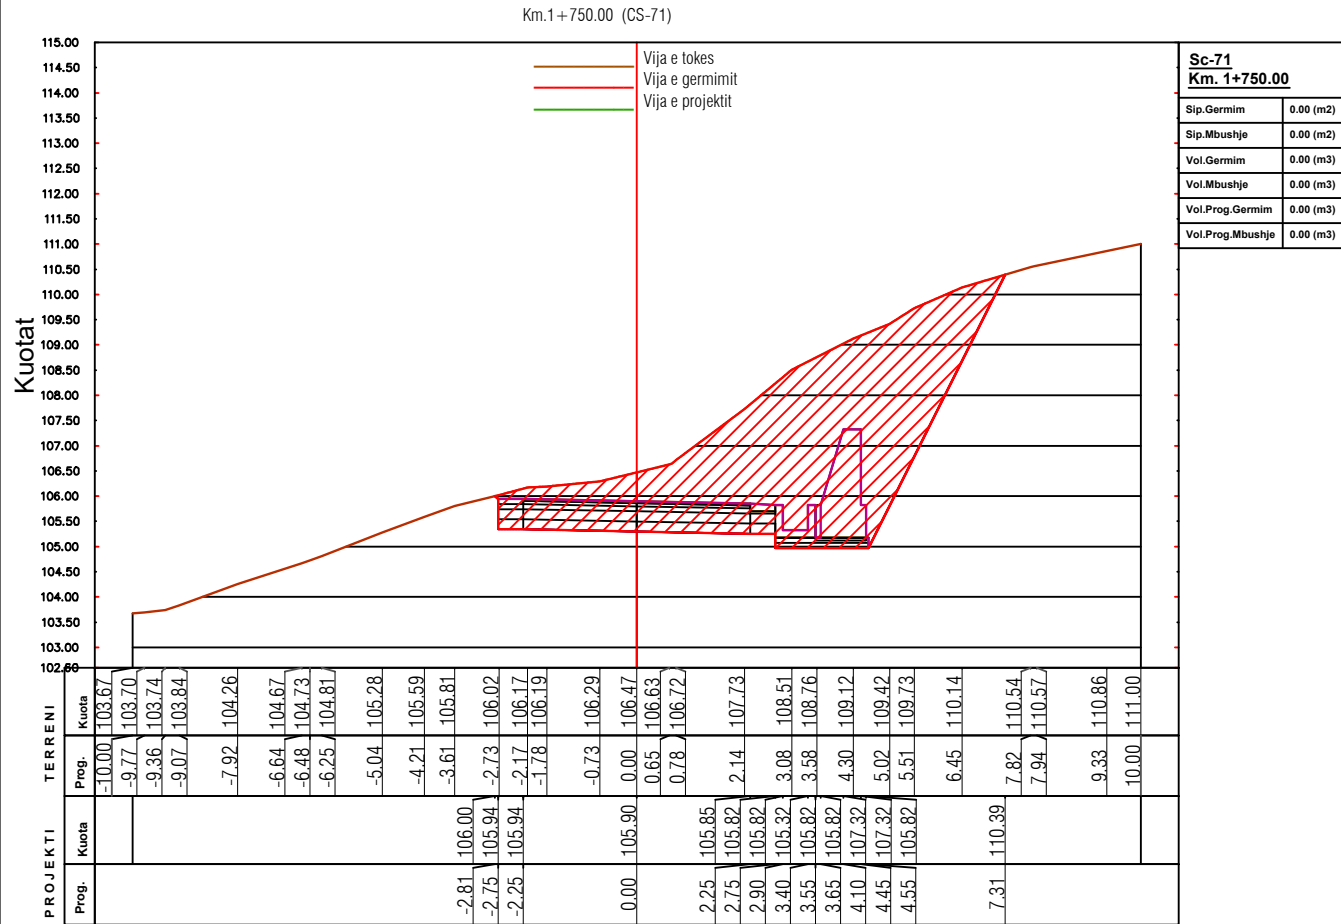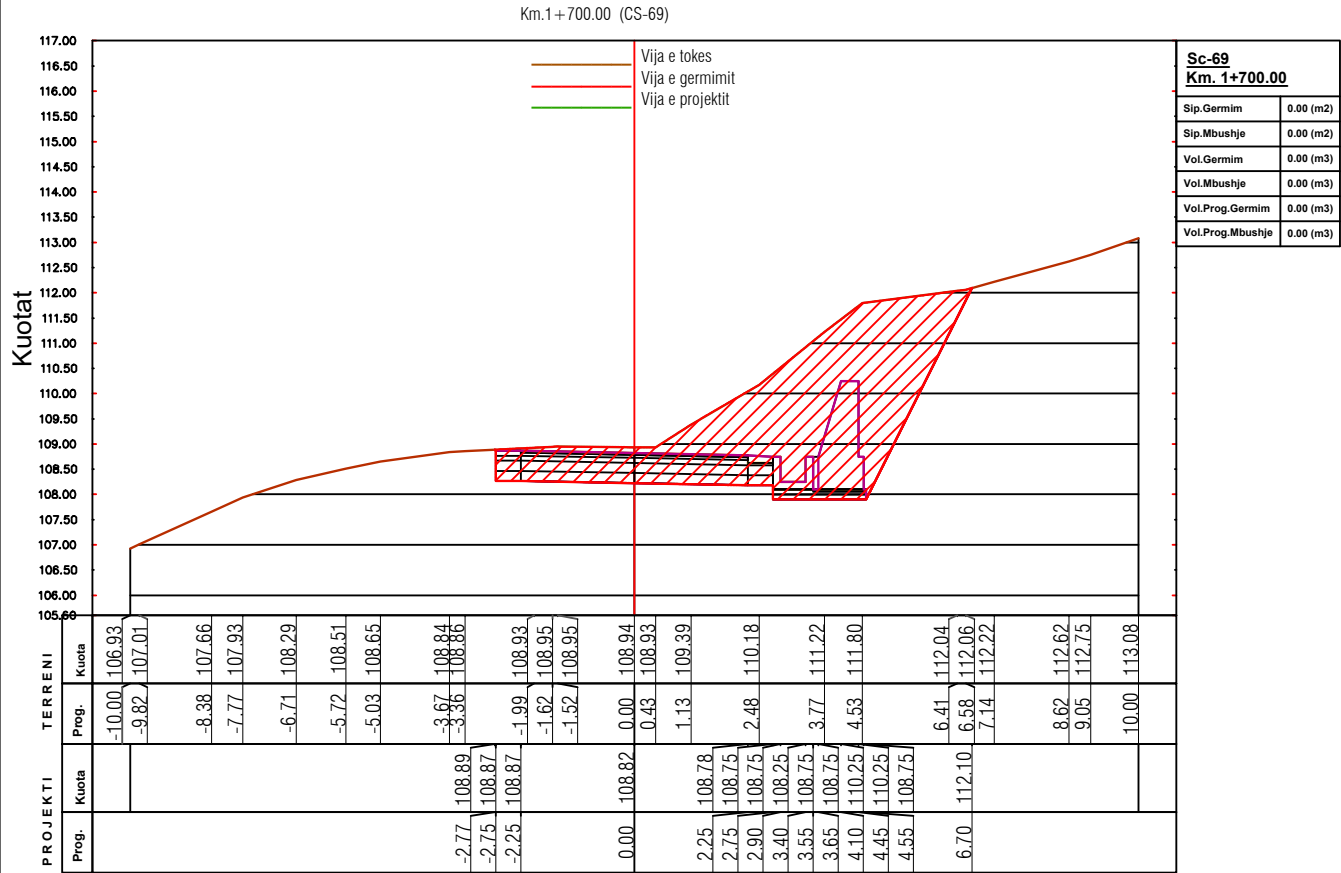

POROSITESI / CLIENT

BASHKIA HIMARË



KONSULENT / CONSULTANT
B.O.E "HYDRO-ENG CONSULTING" sh.p.k & "ENGINEERING CONSULTING GROUP" sh.p.k & "SIRE-ALB" sh.p.k



PROJEKTI / PROJECT NAME

"Rikonstrukcion i rrugës
Piqeras-Shkallë".

ZONA / LOCATION

BASHKIA HIMARË

FAZA E PROJEKTTIT / PROJECT PHASE

PROJEKT ZBATIMI
IMPLEMENTATION DESIGN

SHENIME TEKNIKE

EMERTIMI / FLETES / TITLE OF DESIGN

PROFILAT TËRTHOR PROGRESIVË

SHKALLA:
SCALE: 1:150





2026

NR.FLETES / DRAWING No.

18

VULA / STAMP

PROFILAT TËRTHOR PROGRESIVË

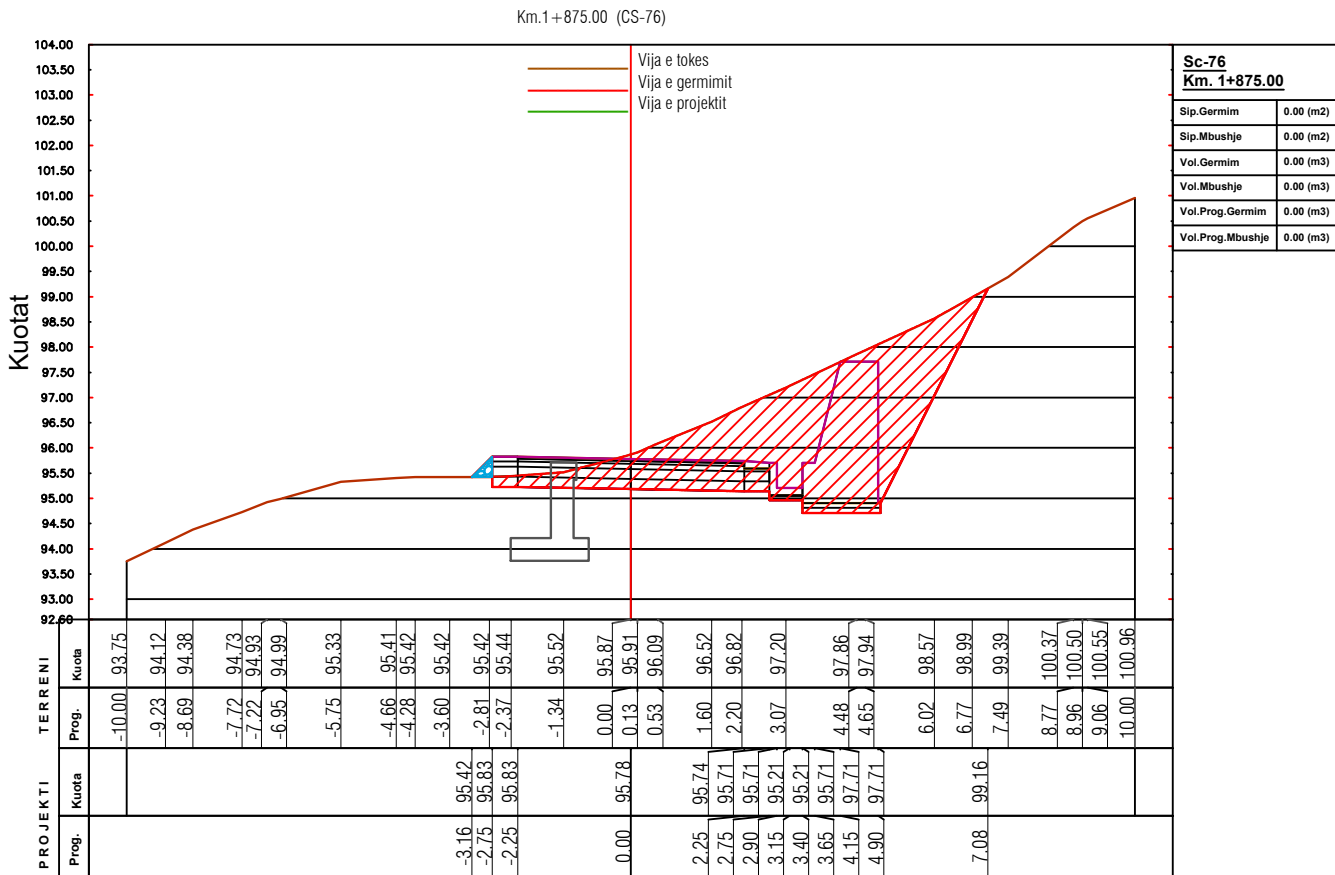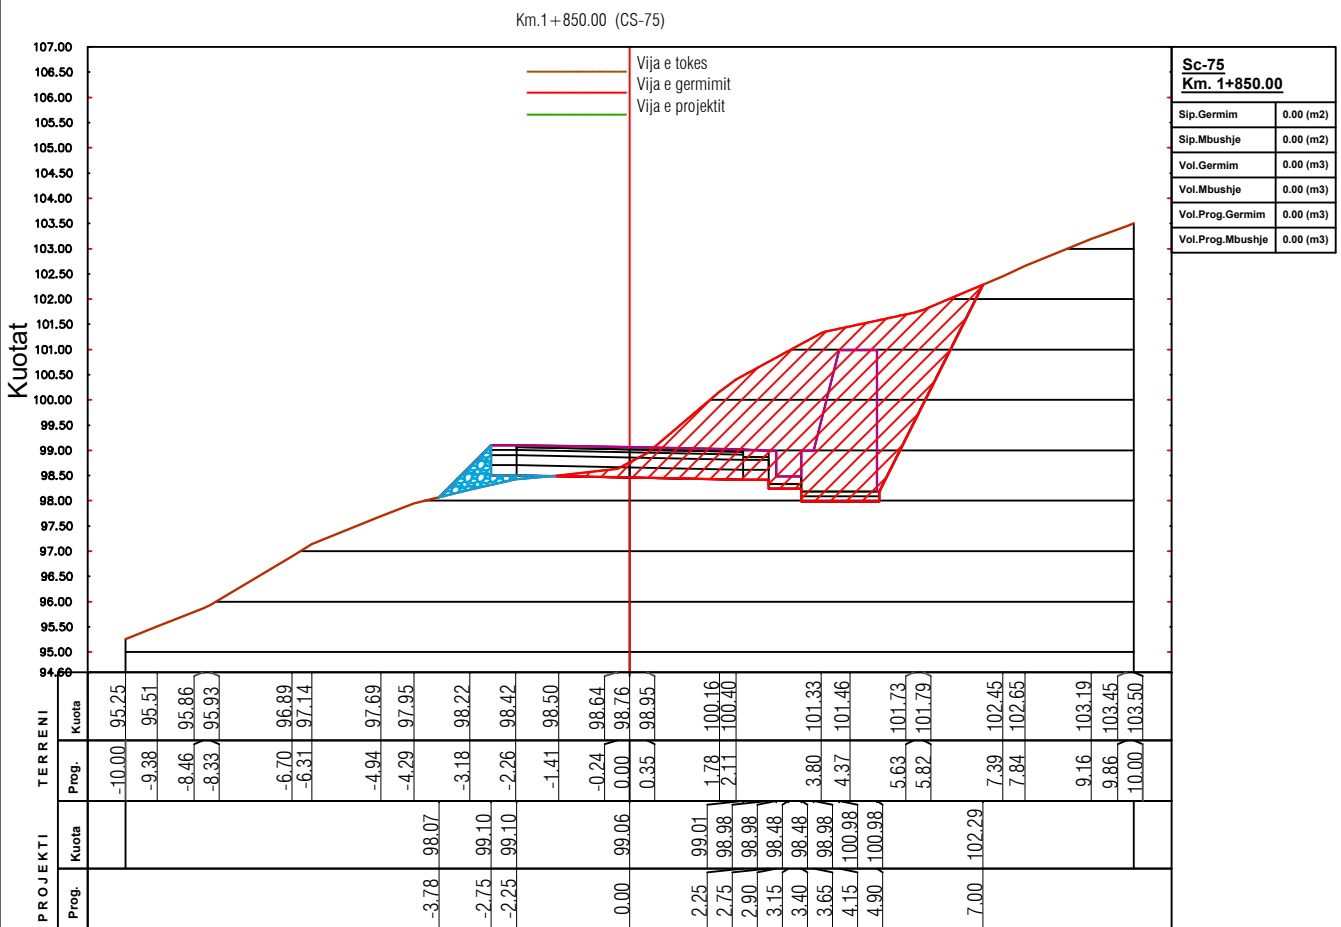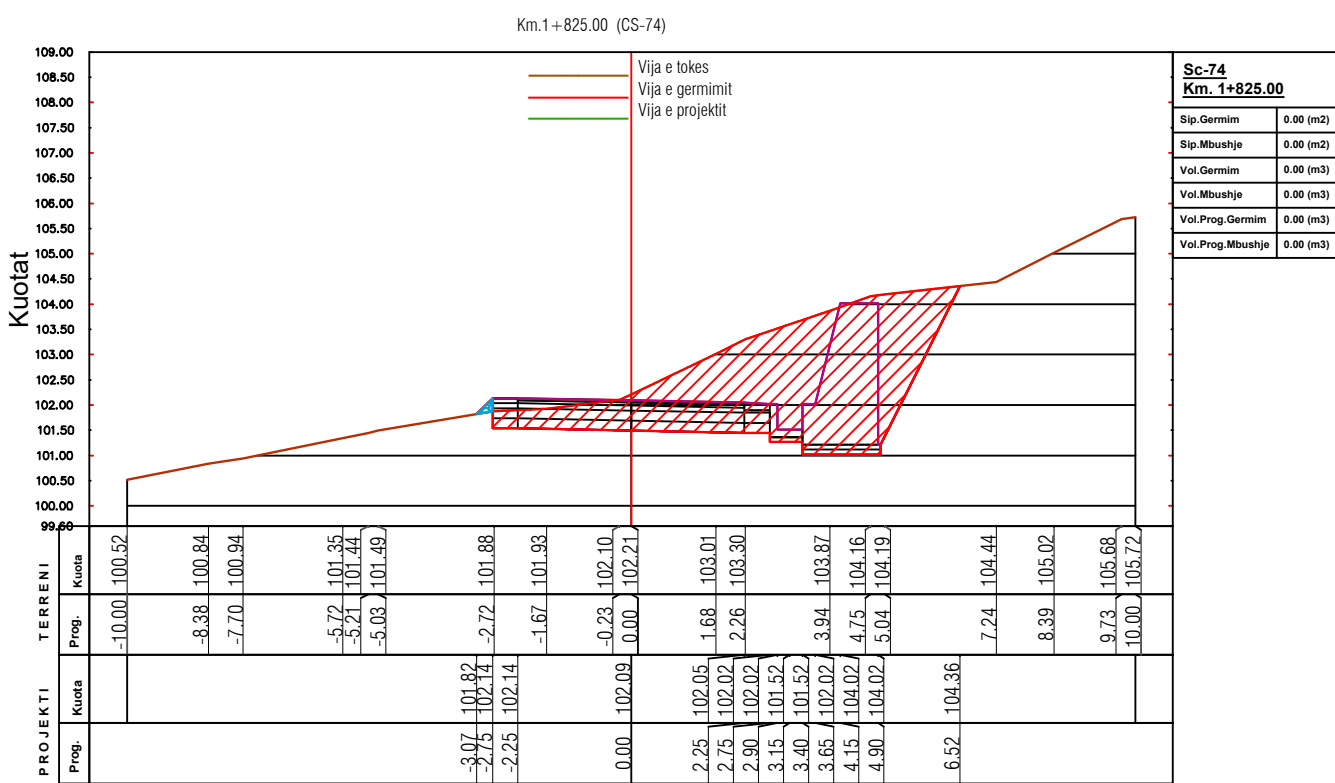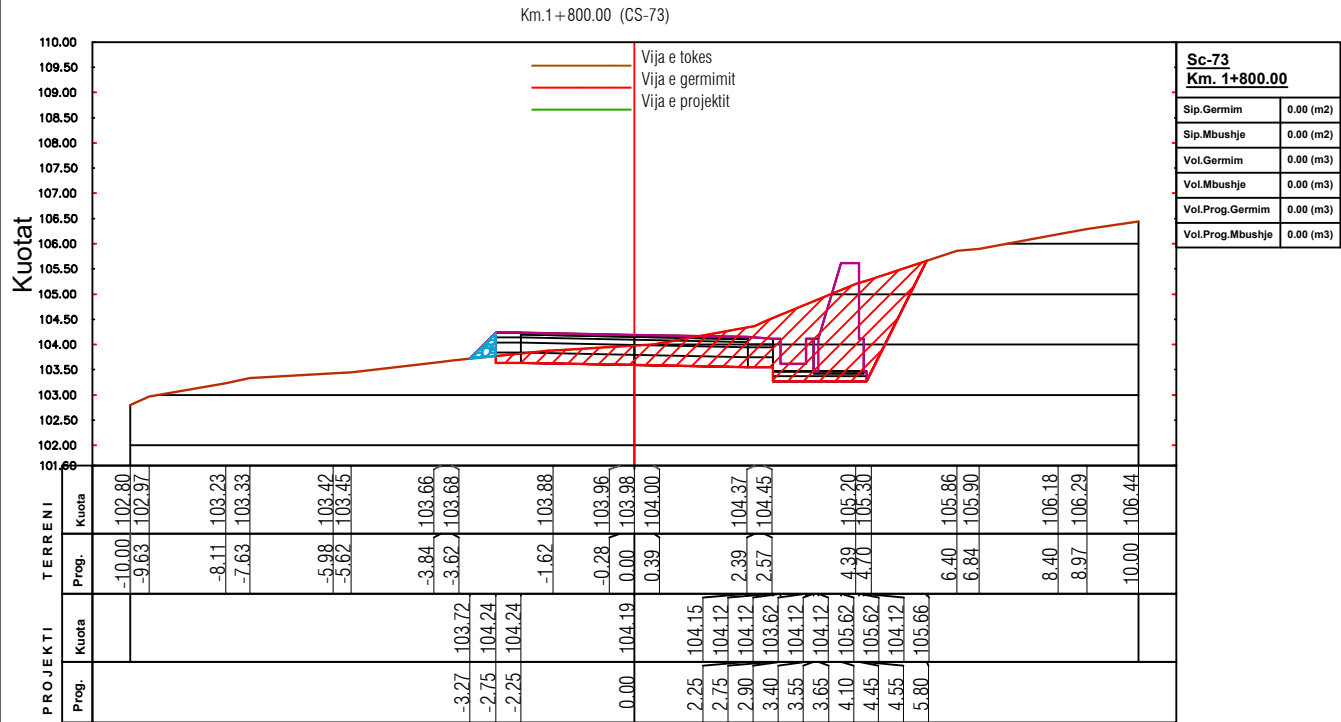

POROSITESI / CLIENT

BASHKIA HIMARË



KONSULENT / CONSULTANT
B.O.E "HYDRO-ENG CONSULTING" sh.p.k & "ENGINEERING
CONSULTING GROUP" sh.p.k & "SIRE-ALB" sh.p.k



PROJEKTI / PROJECT NAME

"Rikonstrukcion i rrugës
Piqeras-Shkallë".

ZONA / LOCATION

BASHKIA HIMARË

FAZA E PROJEKTTIT / PROJECT PHASE

PROJEKT ZBATIMI
IMPLEMENTATION DESIGN

SHENIME TEKNIKE

EMERTIMI / FLETES / TITLE OF DESIGN

PROFILAT TËRTHOR PROGRESIVË

SHKALLA:
SCALE: 1:150





2026

NR.FLETES / DRAWING No.

19

VULA / STAMP

PROFILAT TËRTHOR PROGRESIVË

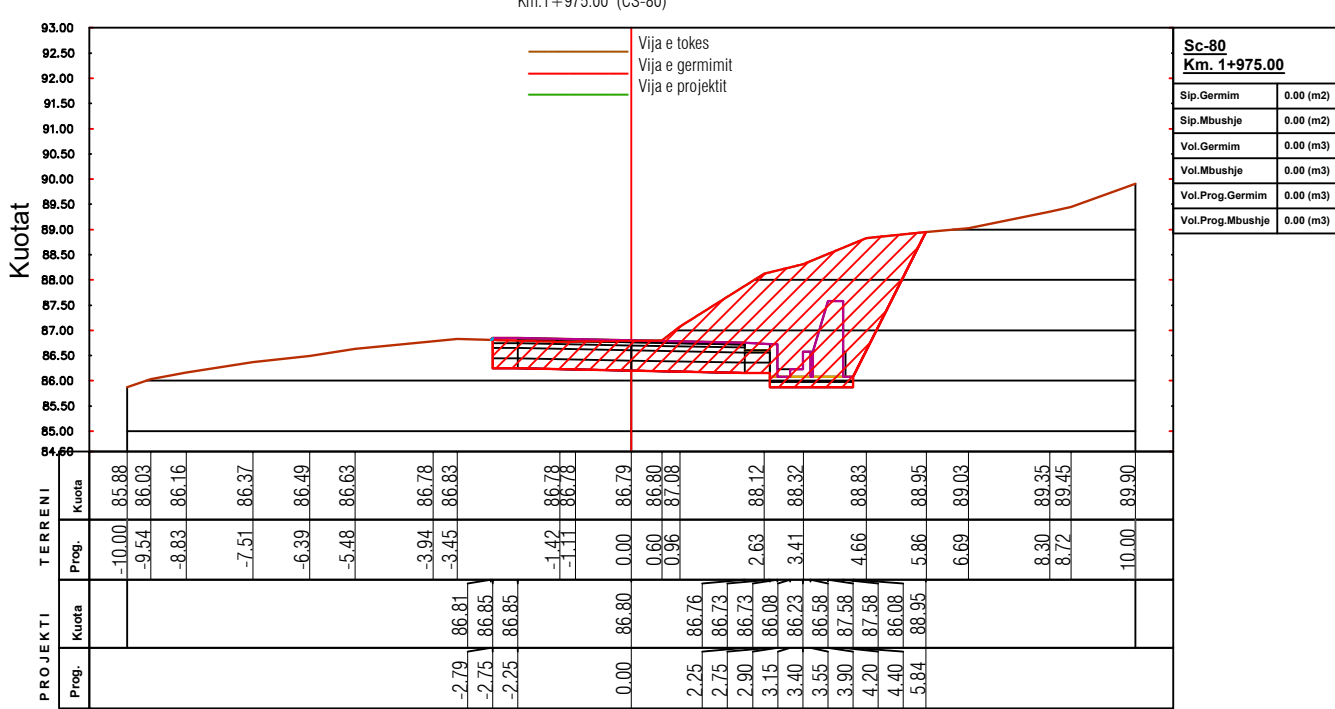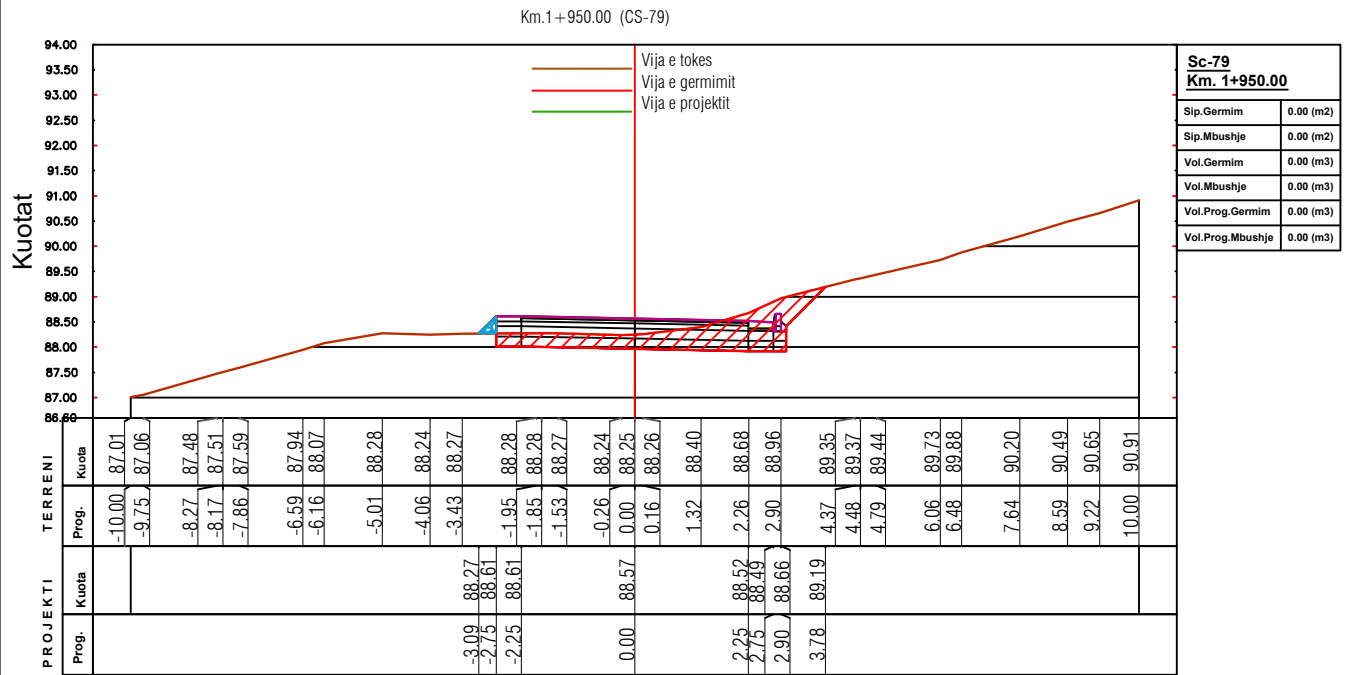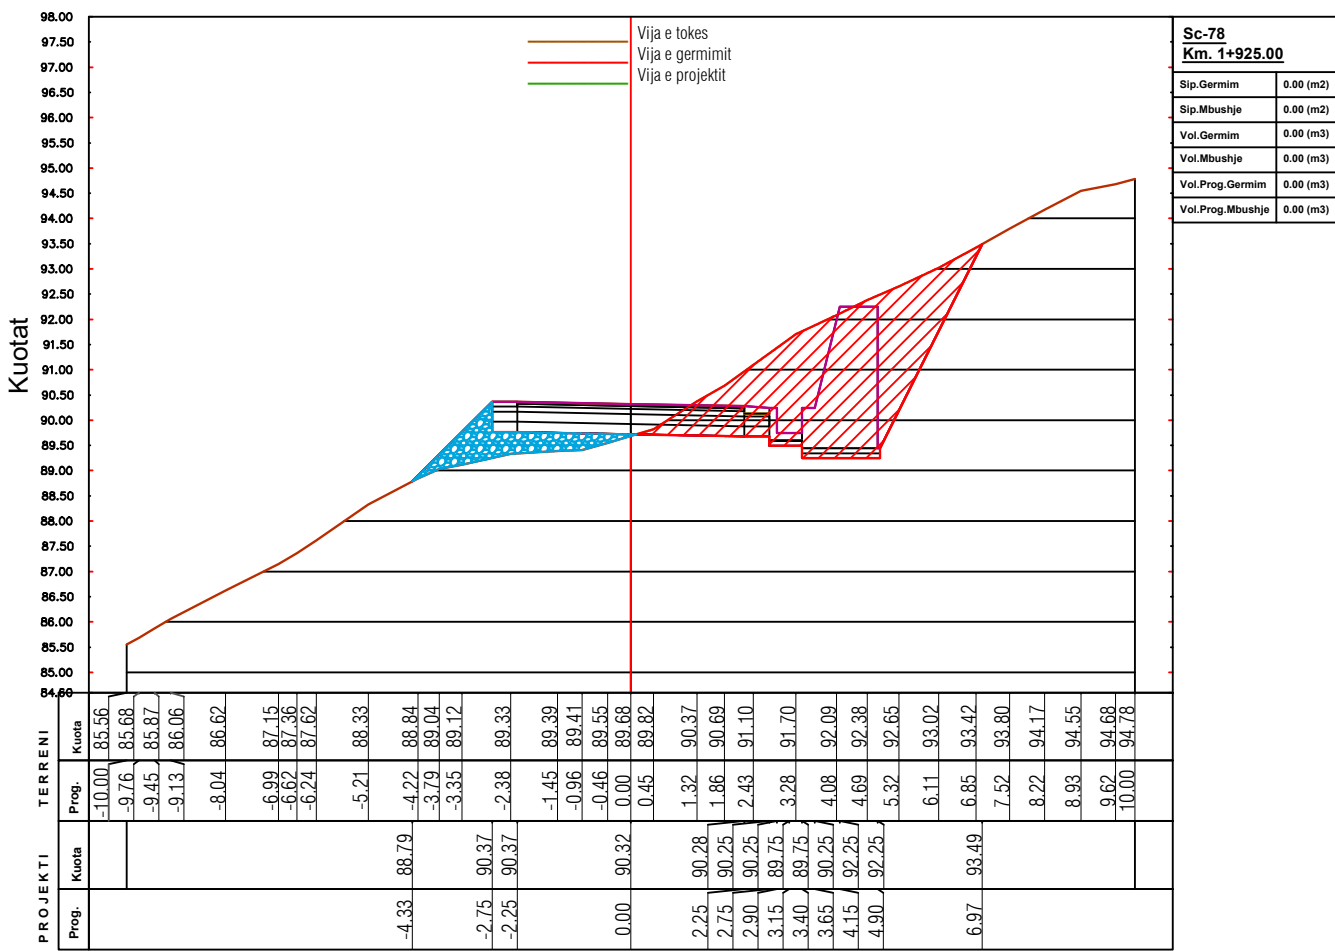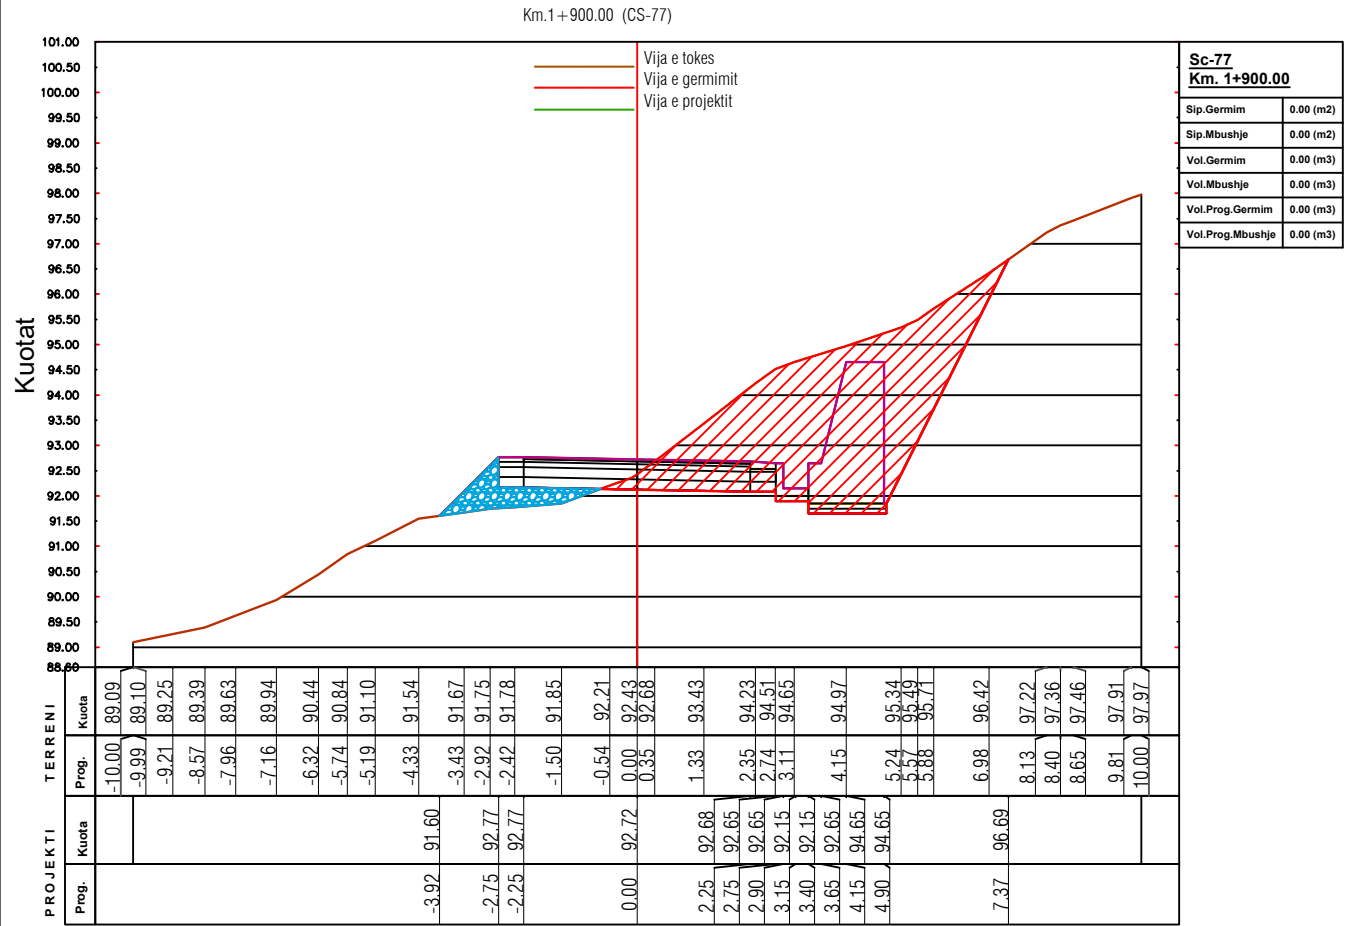

POROSITESI / CLIENT

BASHKIA HIMARË



KONSULENT / CONSULTANT

B.O.E "HYDRO-ENG CONSULTING" sh.p.k & "ENGINEERING CONSULTING GROUP" sh.p.k & "SIRE-ALB" sh.p.k



PROJEKTI / PROJECT NAME

"Rikonstrukcion i rrugës
Piqeras-Shkallë".

ZONA / LOCATION

BASHKIA HIMARË

FAZA E PROJEKTI / PROJECT PHASE

PROJEKT ZBATIMI
IMPLEMENTATION DESIGN

SHENIME TEKNIKE

EMERTIMI / FLETES / TITLE OF DESIGN

PROFILAT TËRTHOR PROGRESIVË





SHKALLA:
SCALE: 1:150

NR.FLETES / DRAWING No.

VULA / STAMP

20

PROFILAT TËRTHOR PROGRESIVË

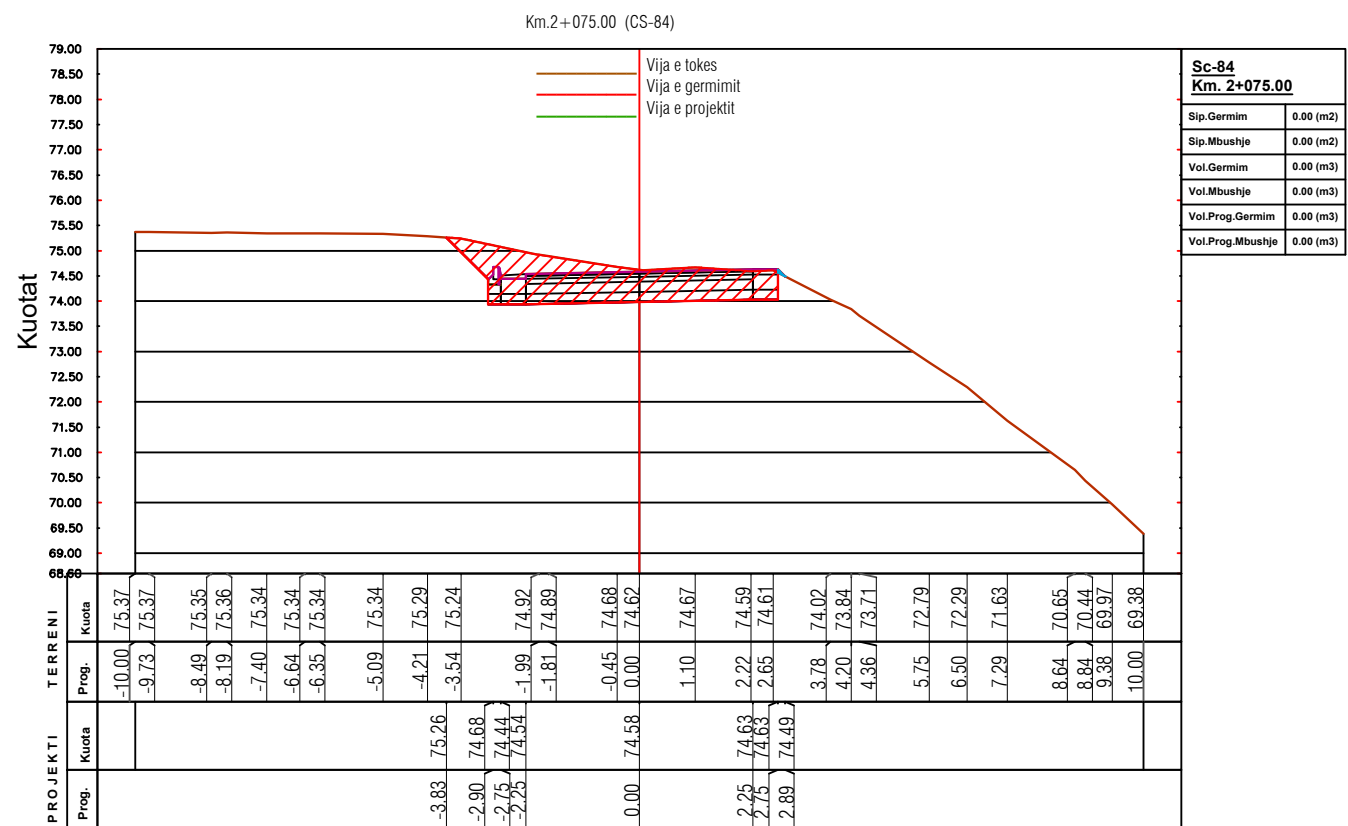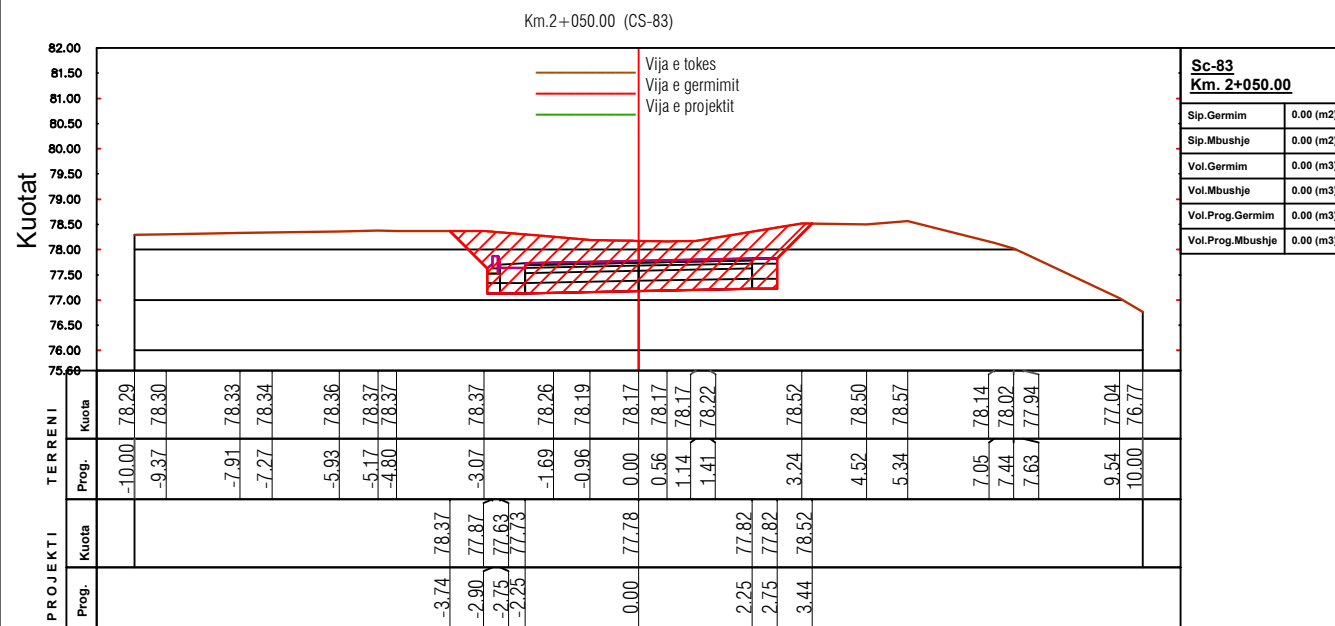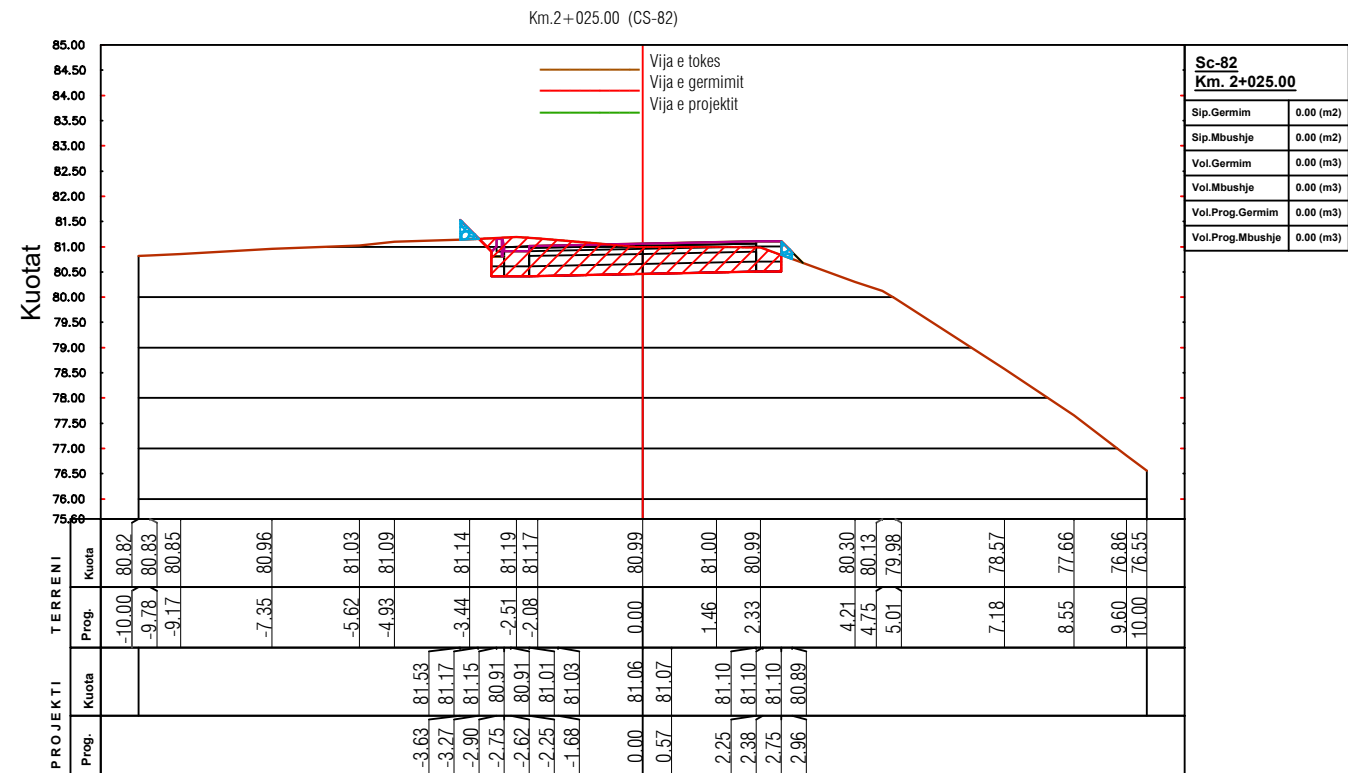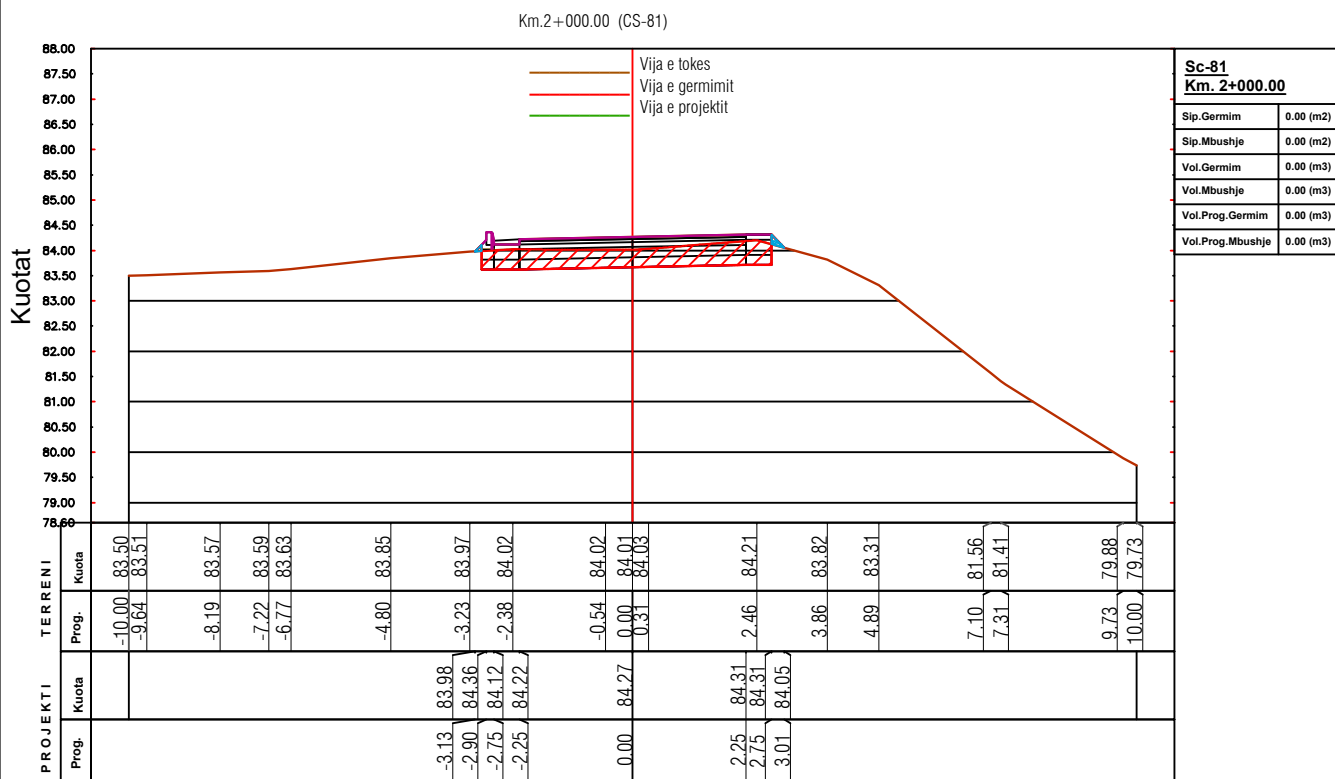

POROSITESI / CLIENT

BASHKIA HIMARË



KONSULENT / CONSULTANT

B.O.E "HYDRO-ENG CONSULTING" sh.p.k & "ENGINEERING CONSULTING GROUP" sh.p.k & "SIRE-ALB" sh.p.k



PROJEKTI / PROJECT NAME

**“Rikonstruksion i rrugës
Piqeras-Shkallë”.**

ZONA / LOCATION

BASHKIA HIMARË

FAZA E PROJEKTIT / PROJECT PHASE

PROJEKT ZBATIMI IMPLEMENTATION DESIGN

SHENIME TEKNIKE

EMERTIMI / FLETES / TITLE OF DESIGN

PROFILAT TËRTHOR PROGRESIVË

SHKALLA:
SCALE: 1:150





NR.FLETES / DRAWING No

2026

21

VULA / STAMP

PROFILAT TËRTHOR PROGRESIVË

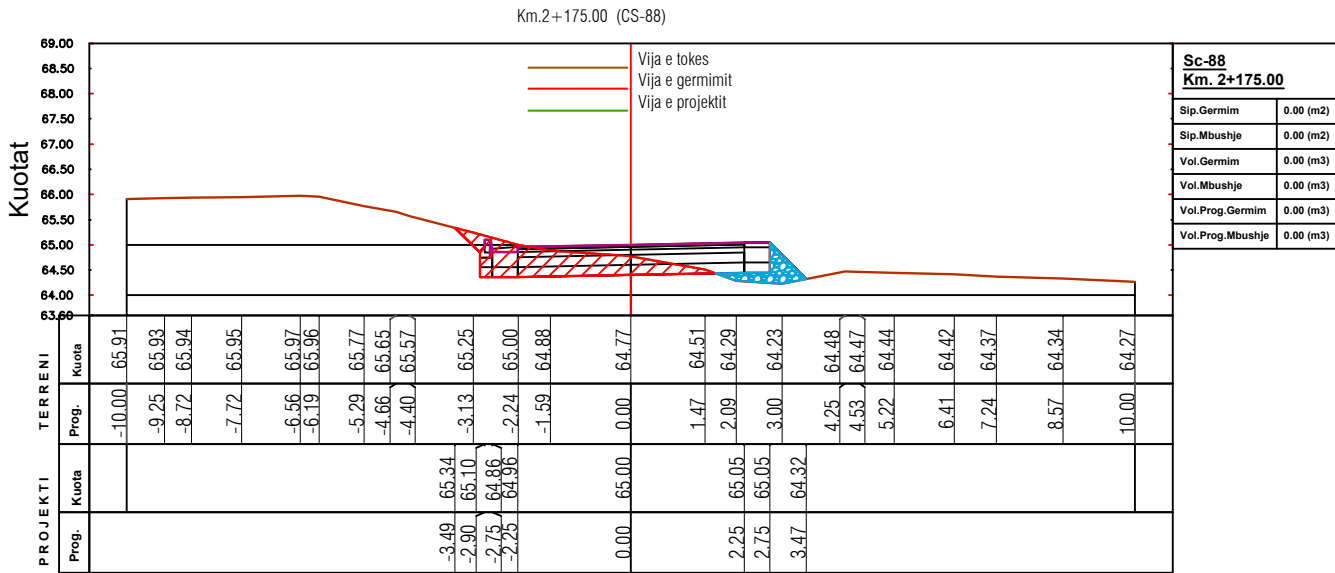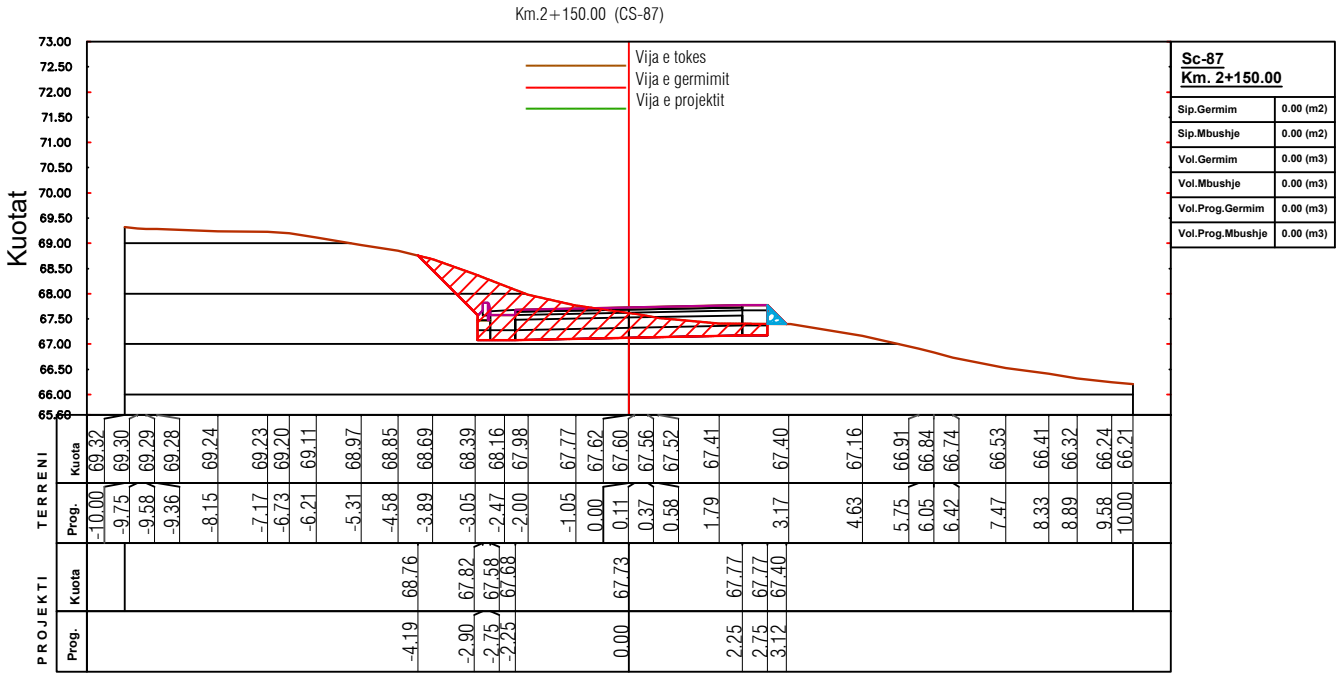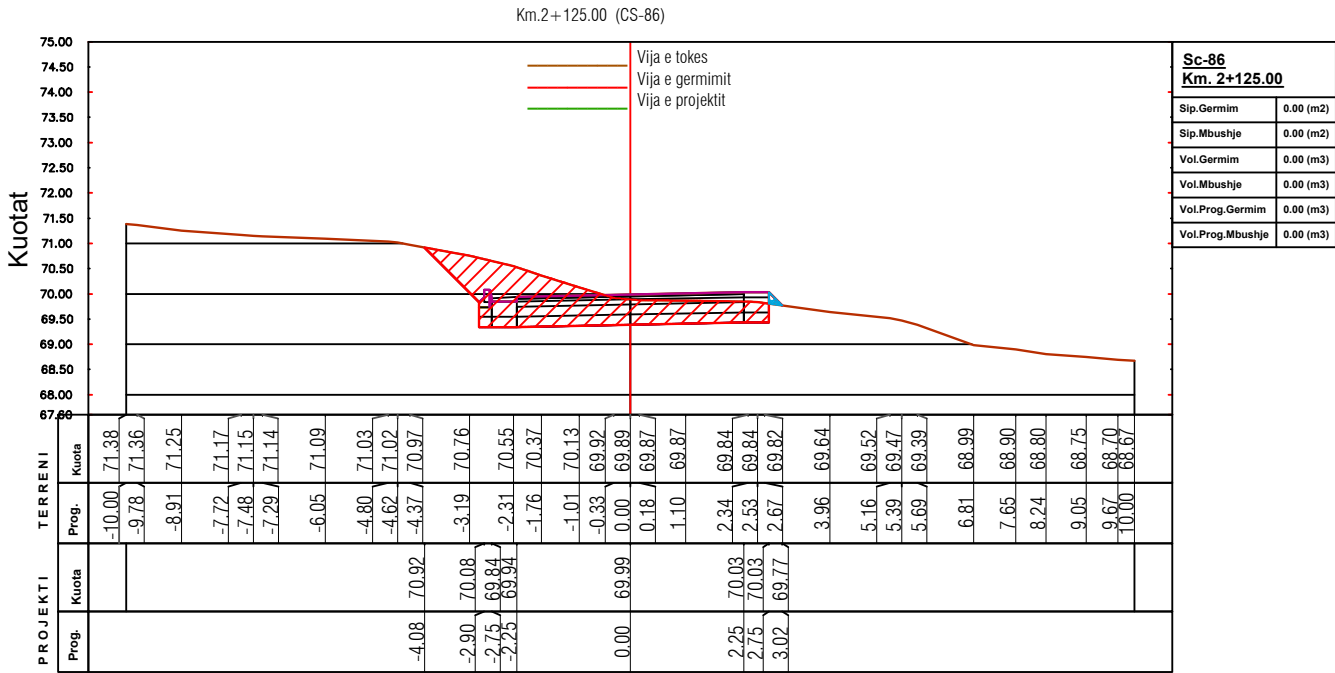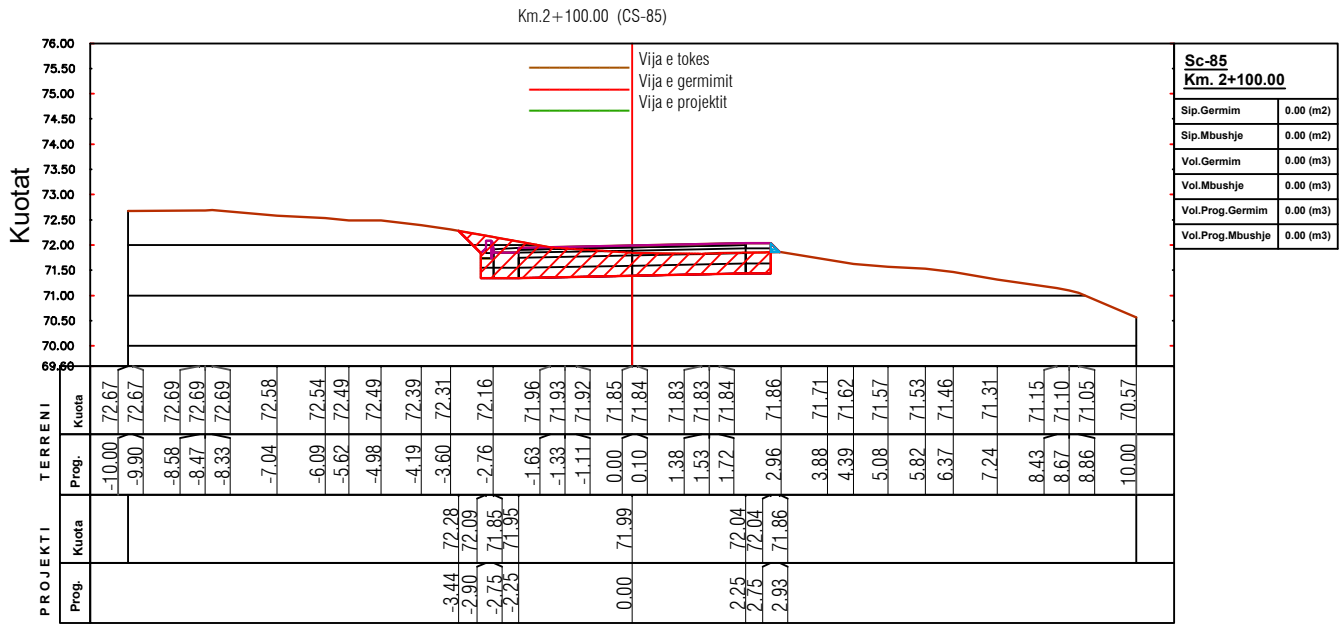

POROSITESI / CLIENT

BASHKIA HIMARË



KONSULENT / CONSULTANT

B.O.E "HYDRO-ENG CONSULTING" sh.p.k & "ENGINEERING CONSULTING GROUP" sh.p.k & "SIRE-ALB" sh.p.k



PROJEKTI / PROJECT NAME

"Rikonstrukcion i rrugës
Piqeras-Shkallë".

ZONA / LOCATION

BASHKIA HIMARË

FAZA E PROJEKTI / PROJECT PHASE

PROJEKT ZBATIMI
IMPLEMENTATION DESIGN

SHENIME TEKNIKE

EMERTIMI / FLETES / TITLE OF DESIGN

PROFILAT TËRTHOR PROGRESIVË

SHKALLA:
SCALE: 1:150





2026

NR.FLETES / DRAWING No.

22

VULA / STAMP

PROFILAT TËRTHOR PROGRESIVË

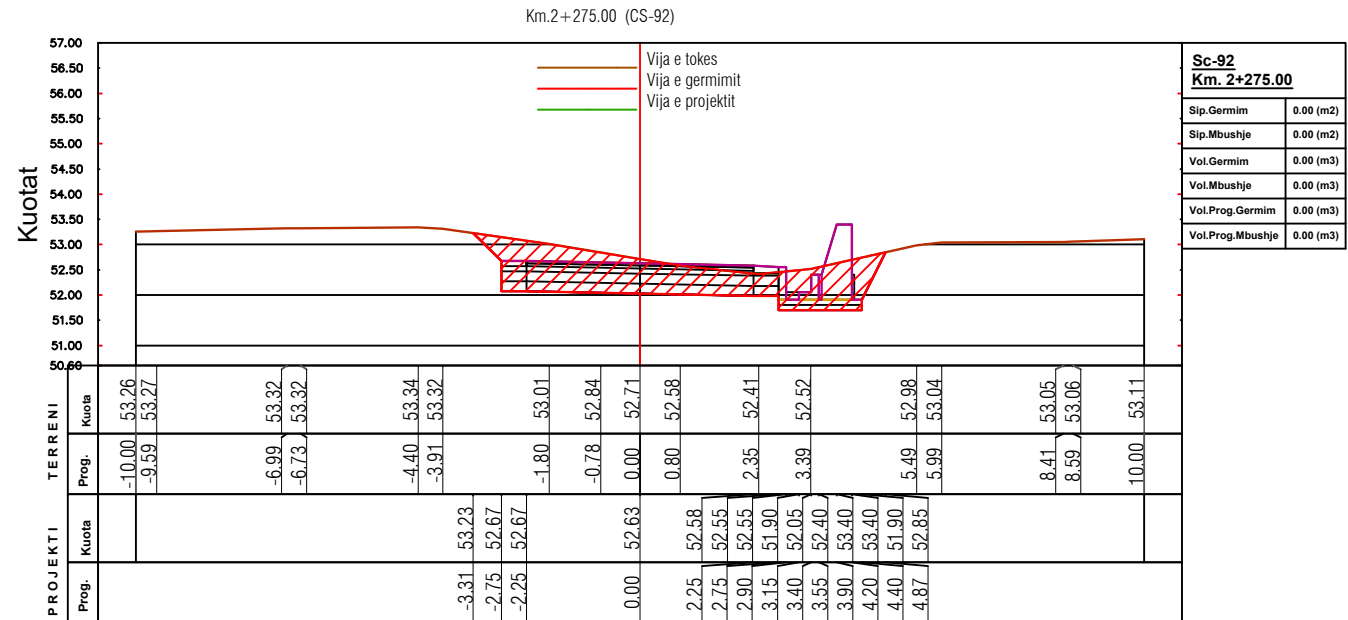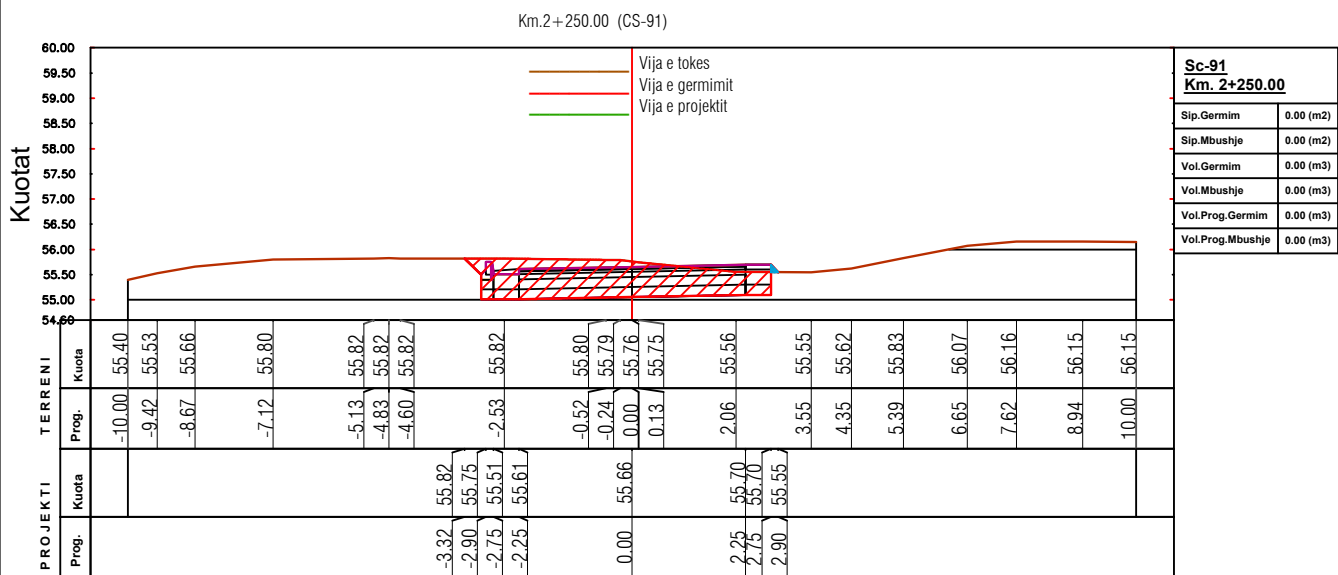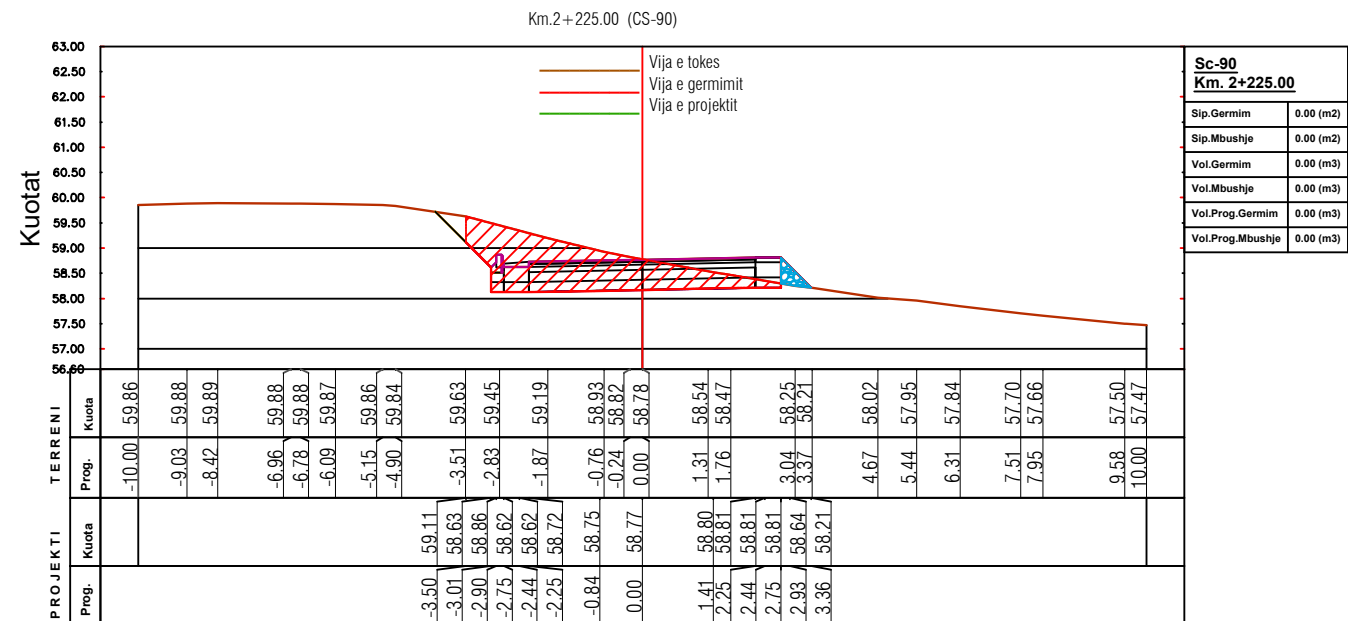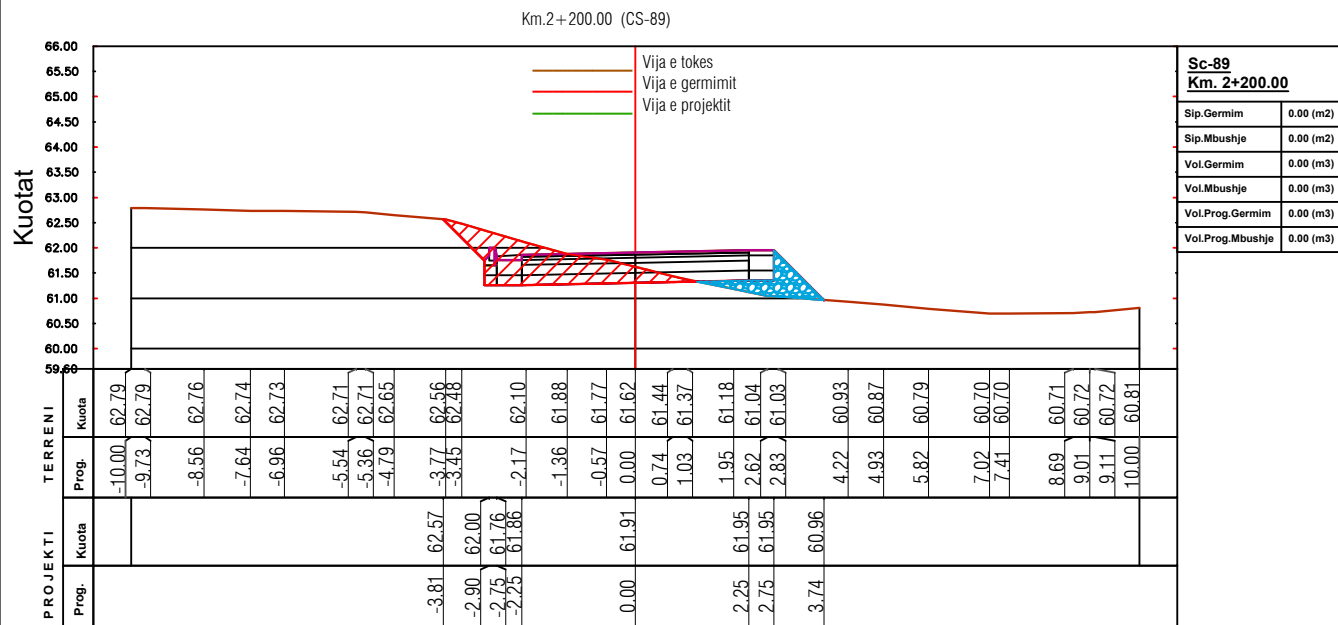

POROSITESI / CLIENT

BASHKIA HIMARË



KONSULENT / CONSULTANT
B.O.E "HYDRO-ENG CONSULTING" sh.p.k & "ENGINEERING
CONSULTING GROUP" sh.p.k & "SIRE-ALB" sh.p.k



PROJEKTI / PROJECT NAME

**“Rikonstruksion i rrugës
Piqeras-Shkallë”.**

ZONA / LOCATION

BASHKIA HIMARË

FAZA E PROJEKTIT / PROJECT PHASE

PROJEKT ZBATIMI
IMPLEMENTATION DESIGN

SHENIME TEKNIKE

EMERTIMI / FLETES / TITLE OF DESIGN

PROFILAT TËRTHOR PROGRESIVË

SHKALLA:
SCALE: 1:150





NR.FLETES / DRAWING No.

2026

23

VULA / STAMP

PROFILAT TËRTHOR PROGRESIVË

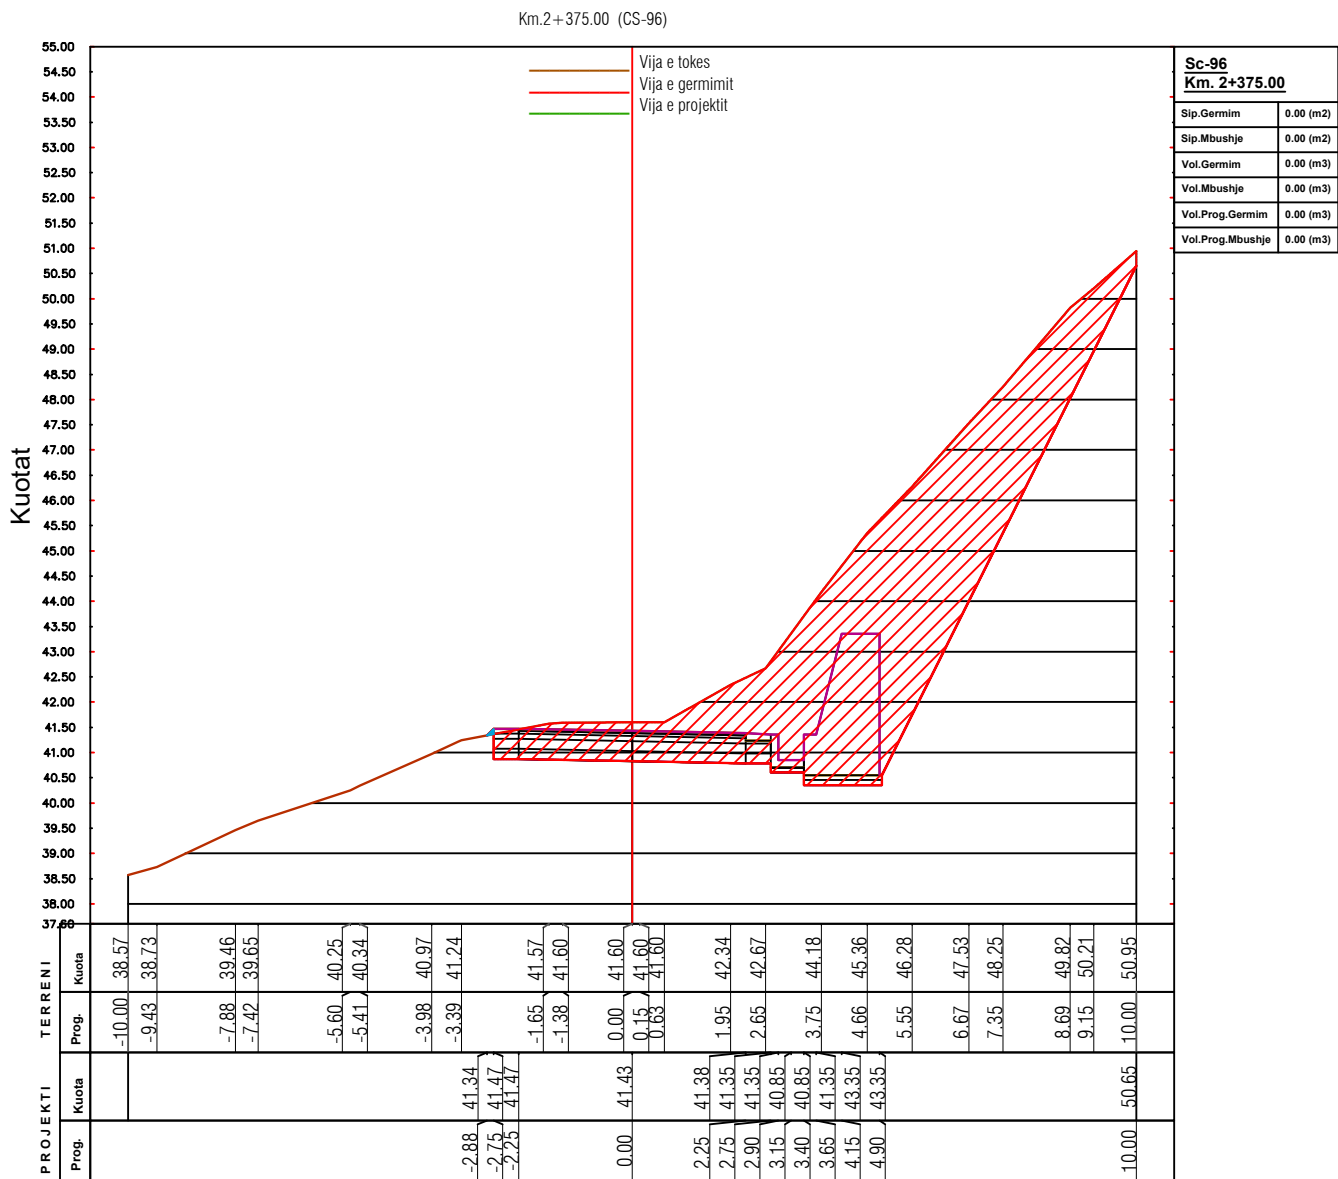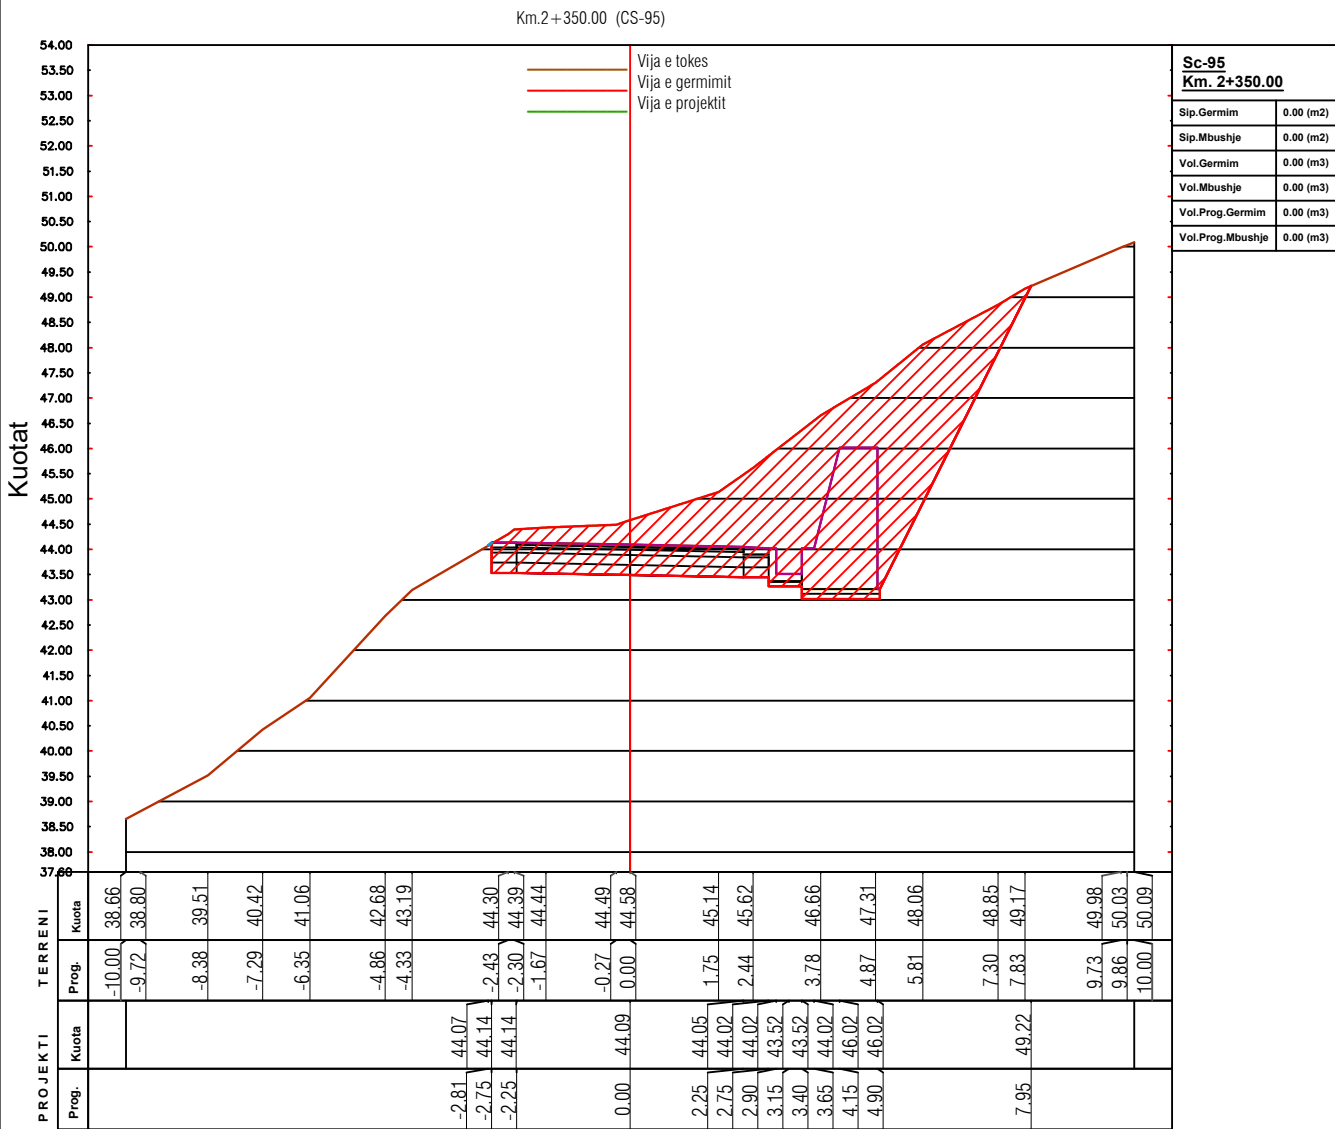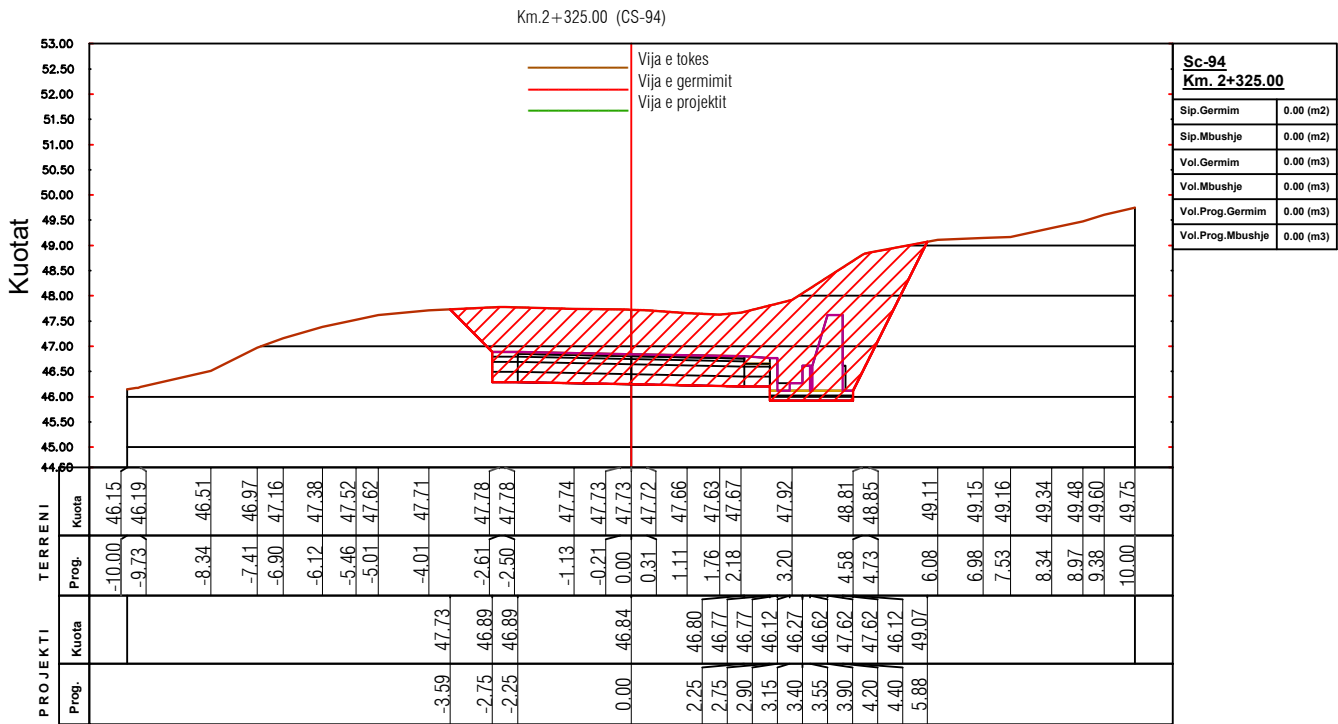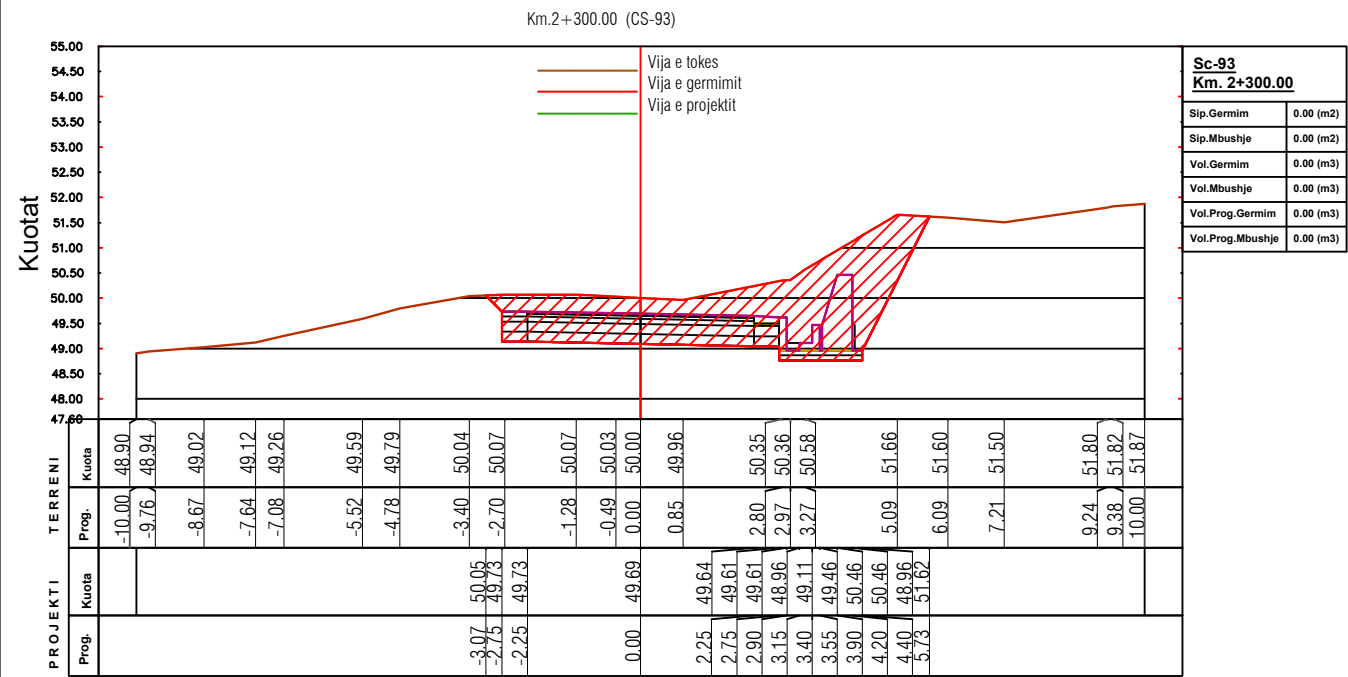

POROSITESI / CLIENT

BASHKIA HIMARË



KONSULENT / CONSULTANT

B.O.E "HYDRO-ENG CONSULTING" sh.p.k & "ENGINEERING CONSULTING GROUP" sh.p.k & "SIRE-ALB" sh.p.k



PROJEKTI / PROJECT NAME

"Rikonstruktion i rrugës
Piqeras-Shkallë".

ZONA / LOCATION

BASHKIA HIMARË

FAZA E PROJEKTI / PROJECT PHASE

PROJEKT ZBATIMI
IMPLEMENTATION DESIGN

SHENIME TEKNIKE

EMERTIMI / FLETES / TITLE OF DESIGN

PROFILAT TËRTHOR PROGRESIVË

SHKALLA:
SCALE: 1:150





2026

NR.FLETES / DRAWING No.

24

VULA / STAMP

PROFILAT TËRTHOR PROGRESIVË

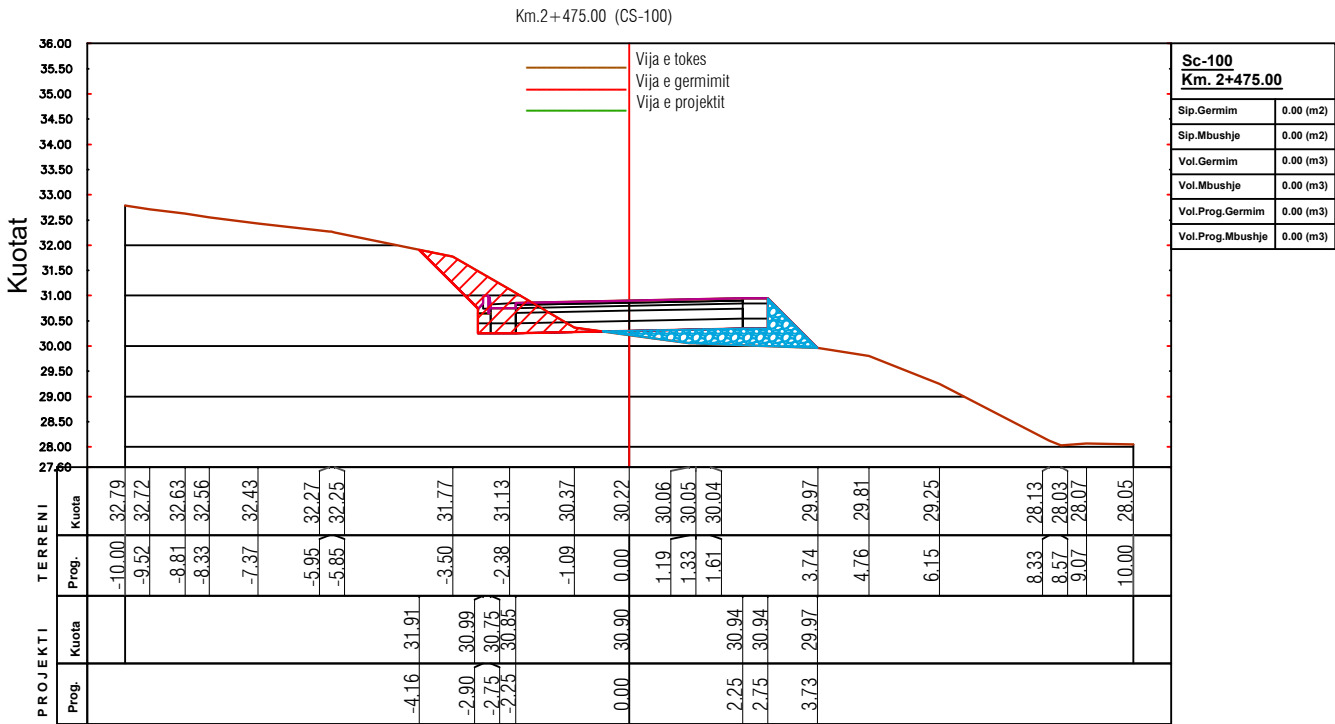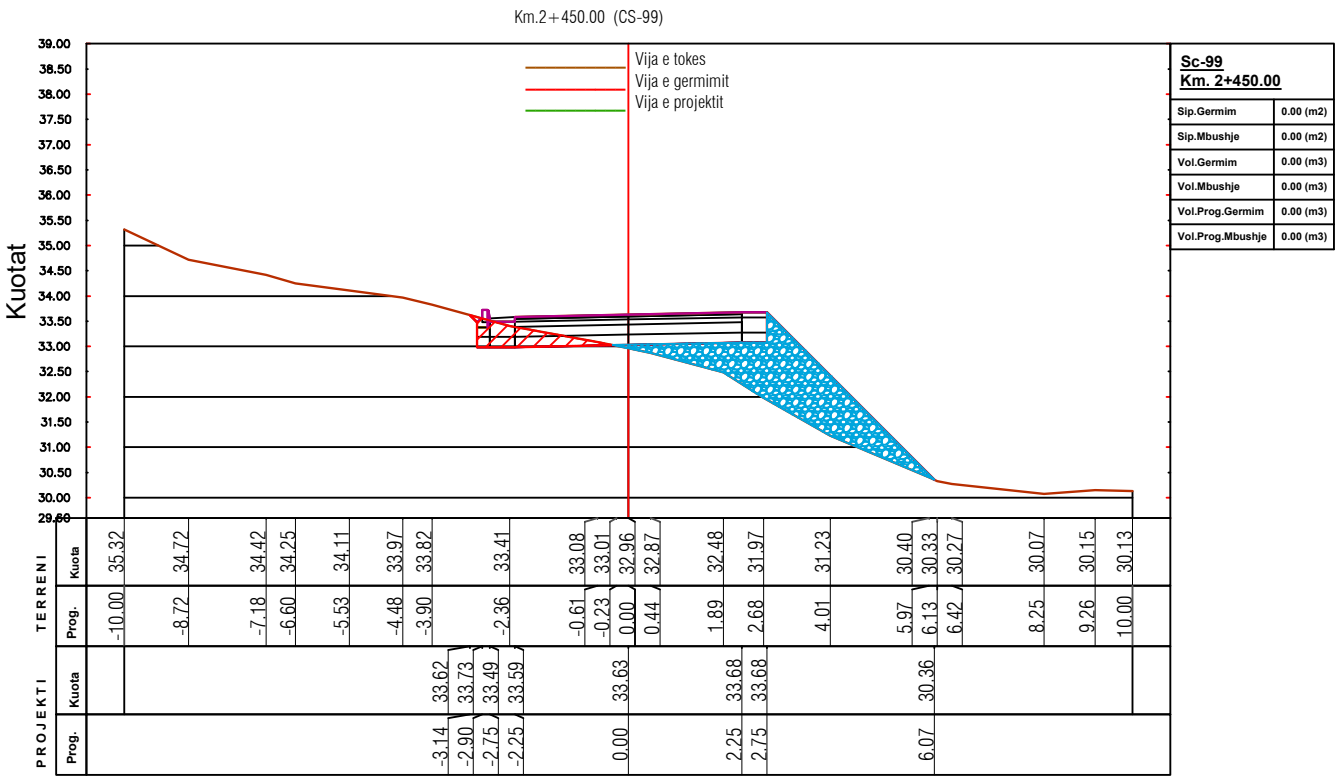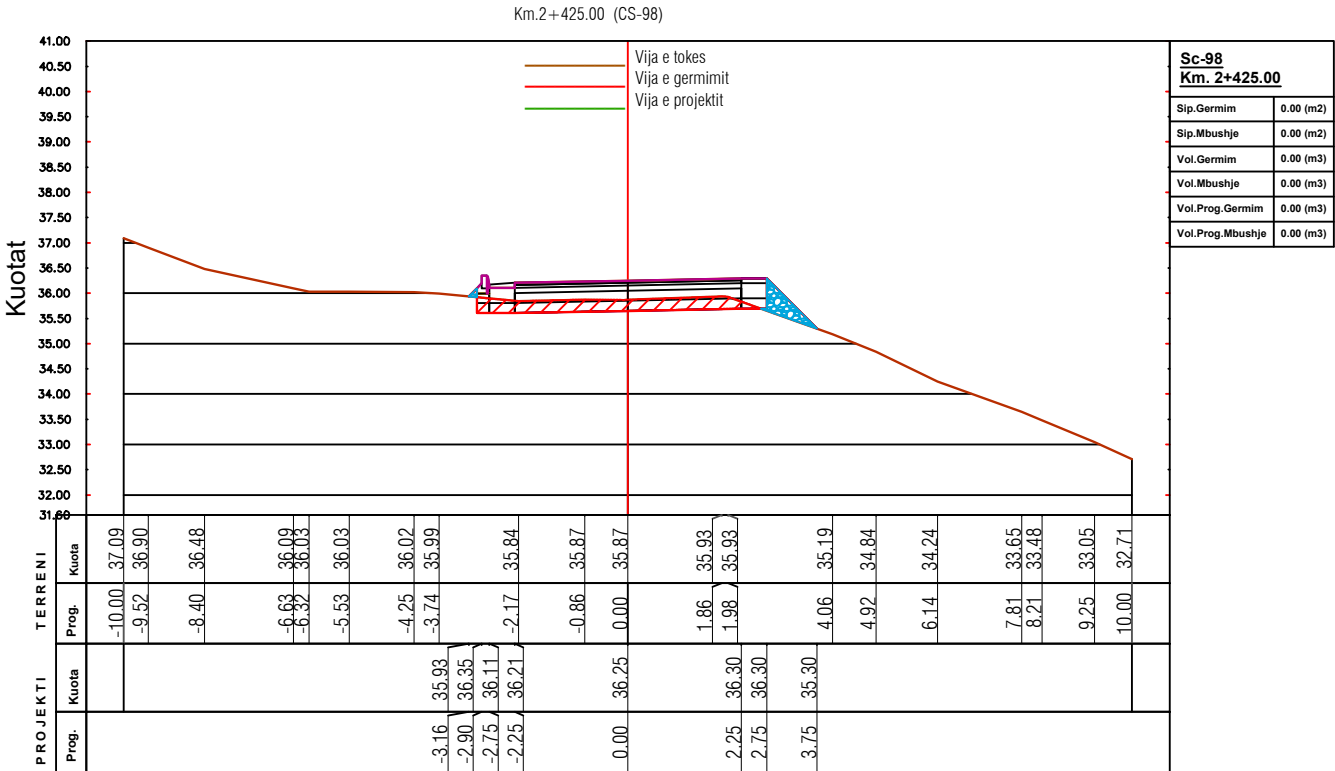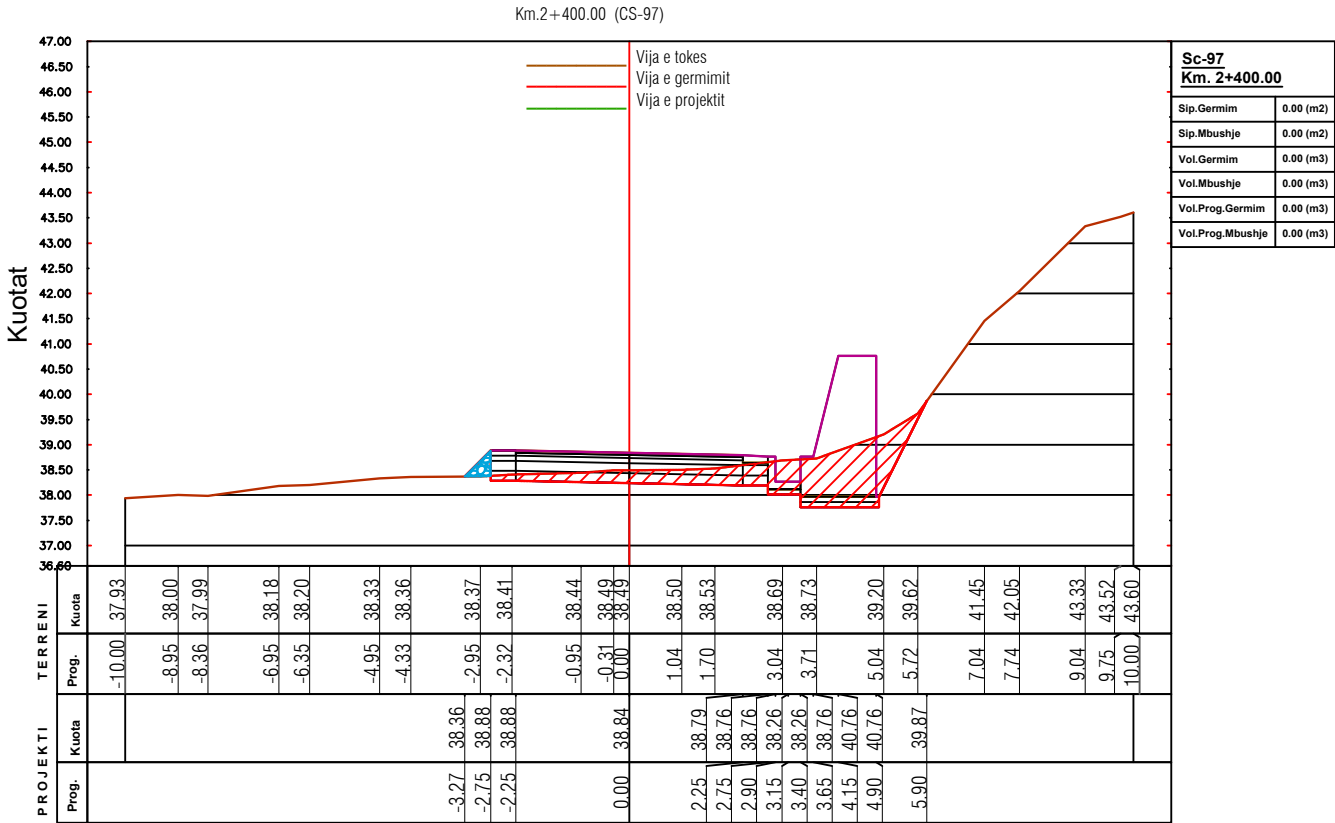

POROSITESI / CLIENT

BASHKIA HIMARË



KONSULENT / CONSULTANT

B.O.E "HYDRO-ENG CONSULTING" sh.p.k & "ENGINEERING CONSULTING GROUP" sh.p.k & "SIRE-ALB" sh.p.k



PROJEKTI / PROJECT NAME

"Rikonstruksion i rrugës
Piqeras-Shkallë".

ZONA / LOCATION

BASHKIA HIMARË

FAZA E PROJEKTTIT / PROJECT PHASE

PROJEKT ZBATIMI
IMPLEMENTATION DESIGN

SHENIME TEKNIKE

EMERTIMI / FLETES / TITLE OF DESIGN

PROFILAT TËRTHOR PROGRESIVË

SHKALLA:
SCALE: 1:150





2026

NR.FLETES / DRAWING No.

25

VULA / STAMP

PROFILAT TËRTHOR PROGRESIVË

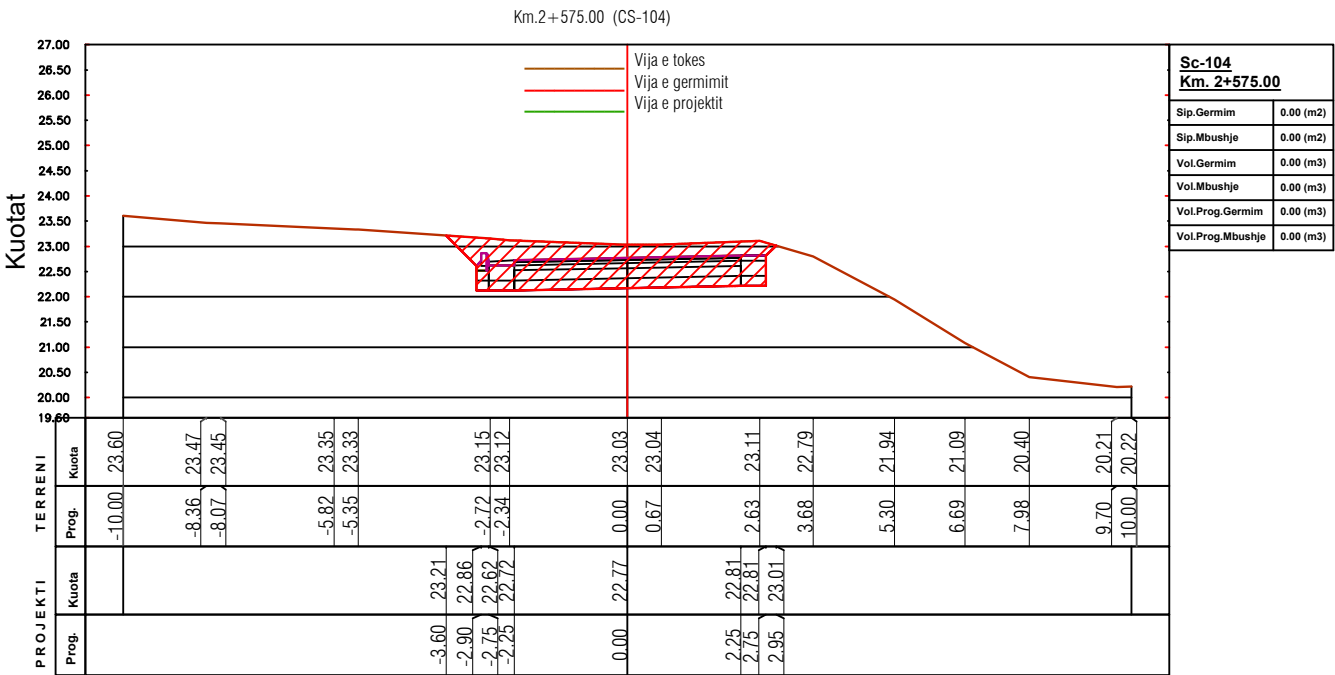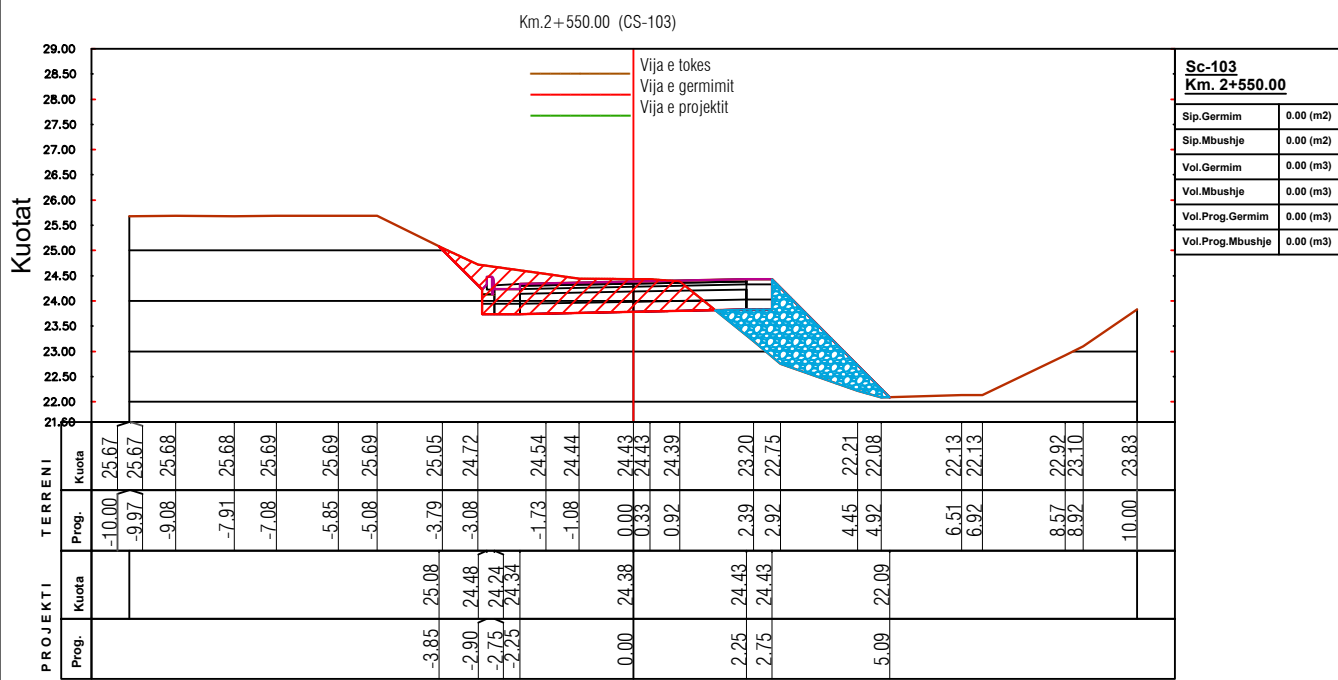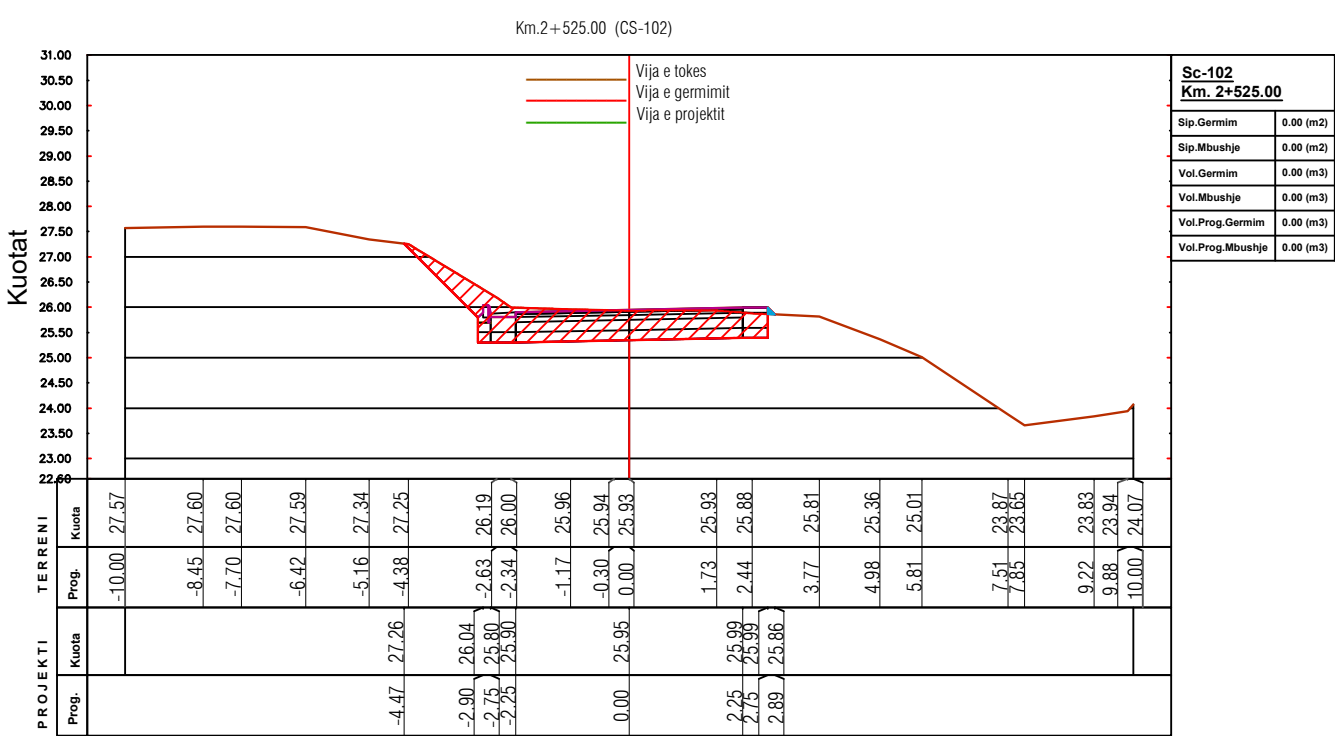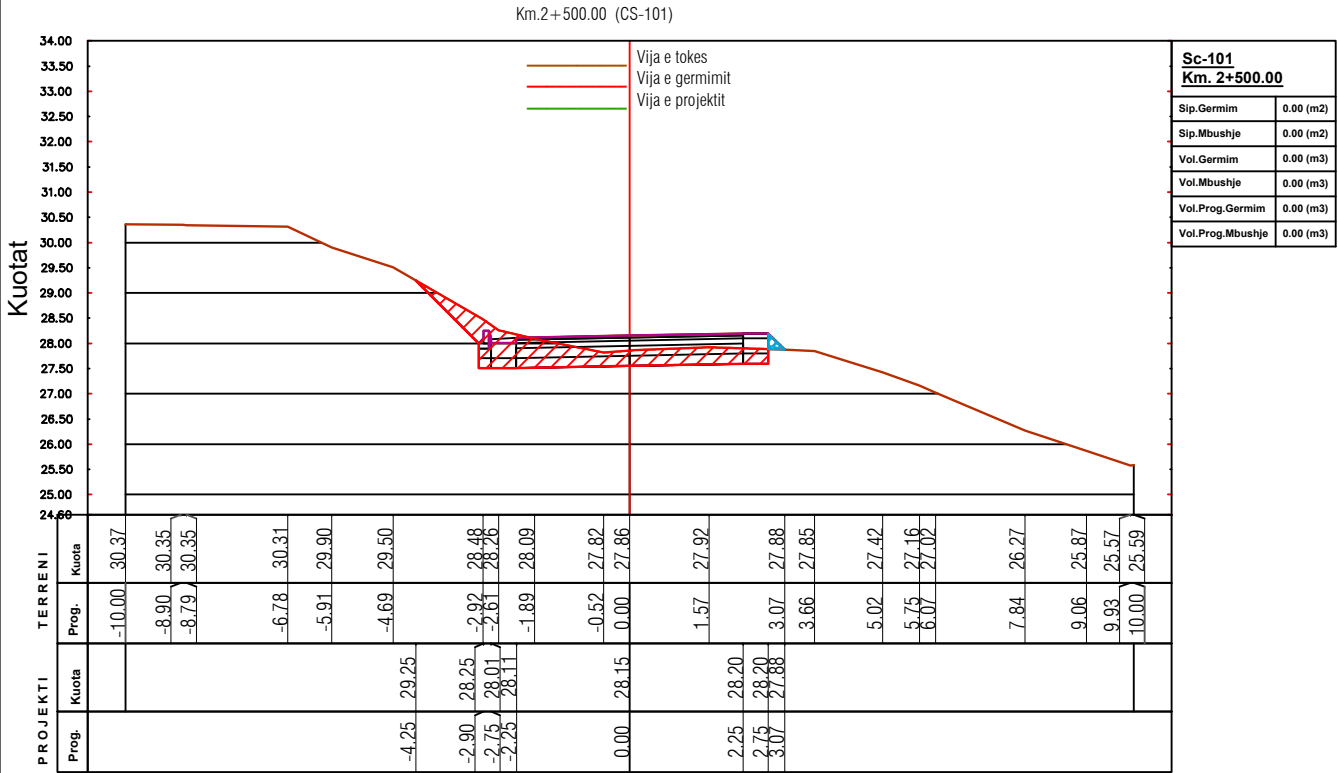

POROSITESI / CLIENT

BASHKIA HIMARË



KONSULENT / CONSULTANT
B.O.E "HYDRO-ENG CONSULTING" sh.p.k & "ENGINEERING CONSULTING GROUP" sh.p.k & "SIRE-ALB" sh.p.k



PROJEKTI / PROJECT NAME

"Rikonstrukcion i rrugës
Piqeras-Shkallë".

ZONA / LOCATION

BASHKIA HIMARË

FAZA E PROJEKTI / PROJECT PHASE

PROJEKT ZBATIMI
IMPLEMENTATION DESIGN

SHENIME TEKNIKE

EMERTIMI / FLETES / TITLE OF DESIGN

PROFILAT TËRTHOR PROGRESIVË

SHKALLA:
SCALE: 1:150

2026


NR.FLETES / DRAWING No.

26


VULA / STAMP

PROFILAT TËRTHOR PROGRESIVË


Kuotat

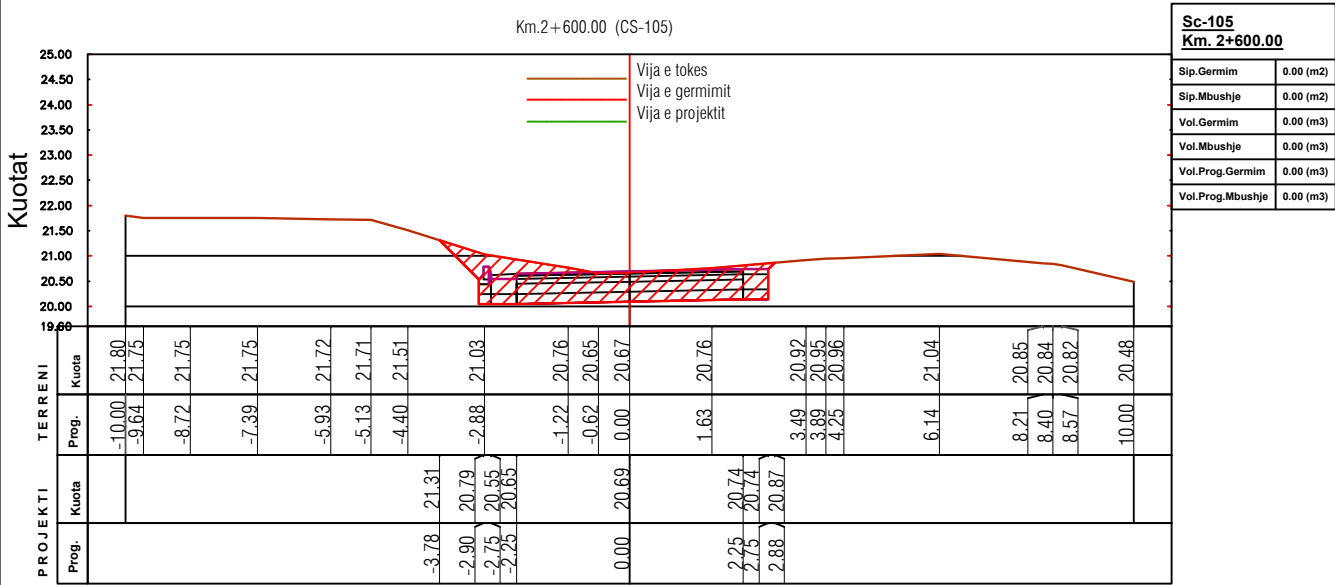


Kuotat

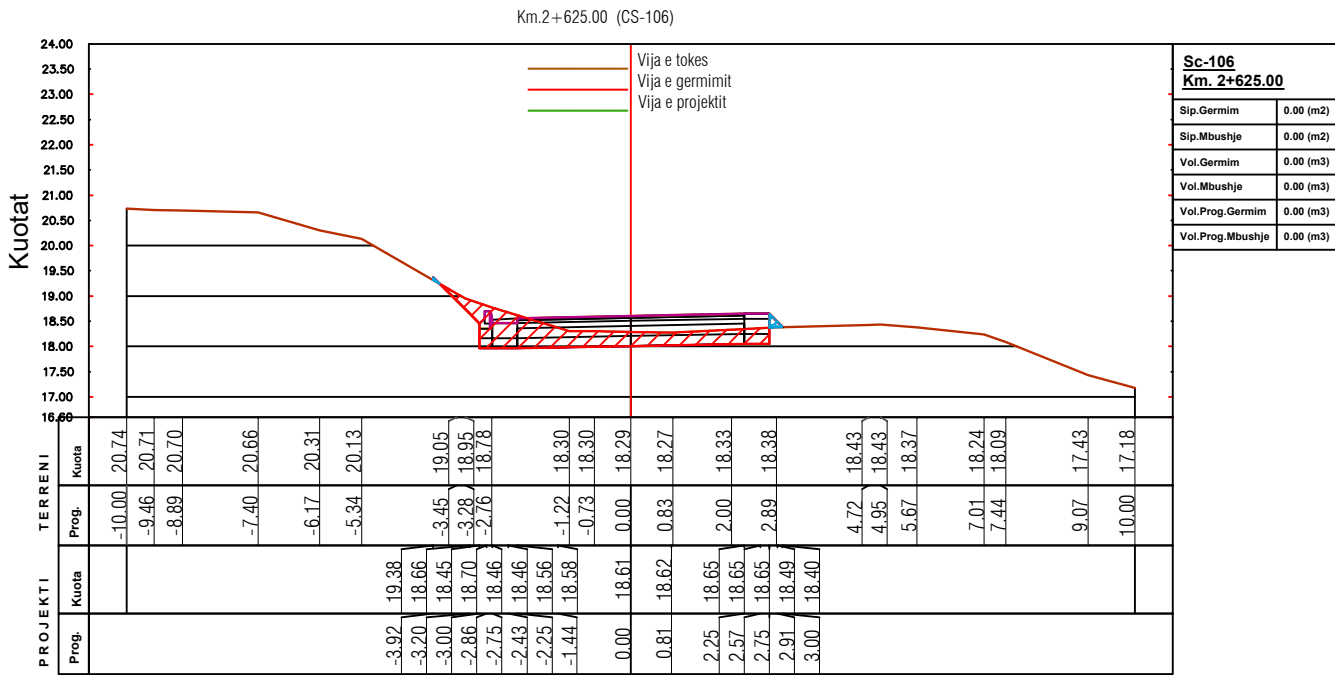

Kuotat

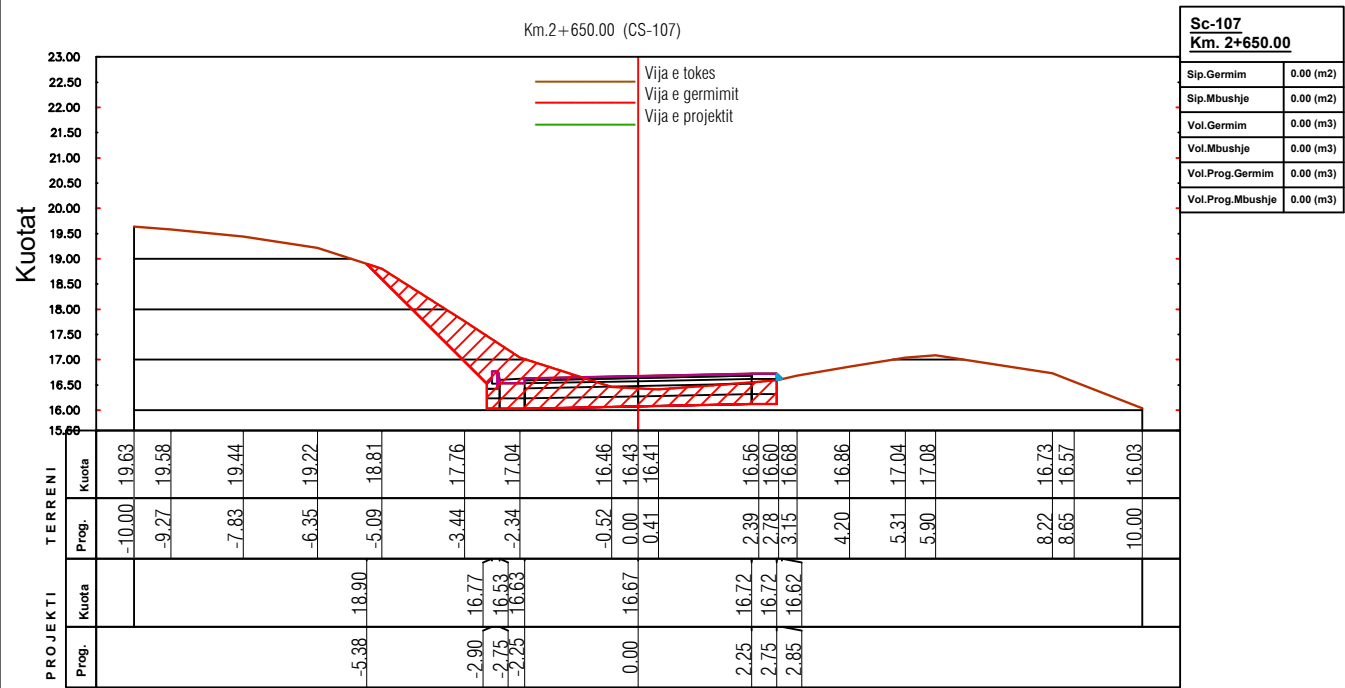

Kuotat

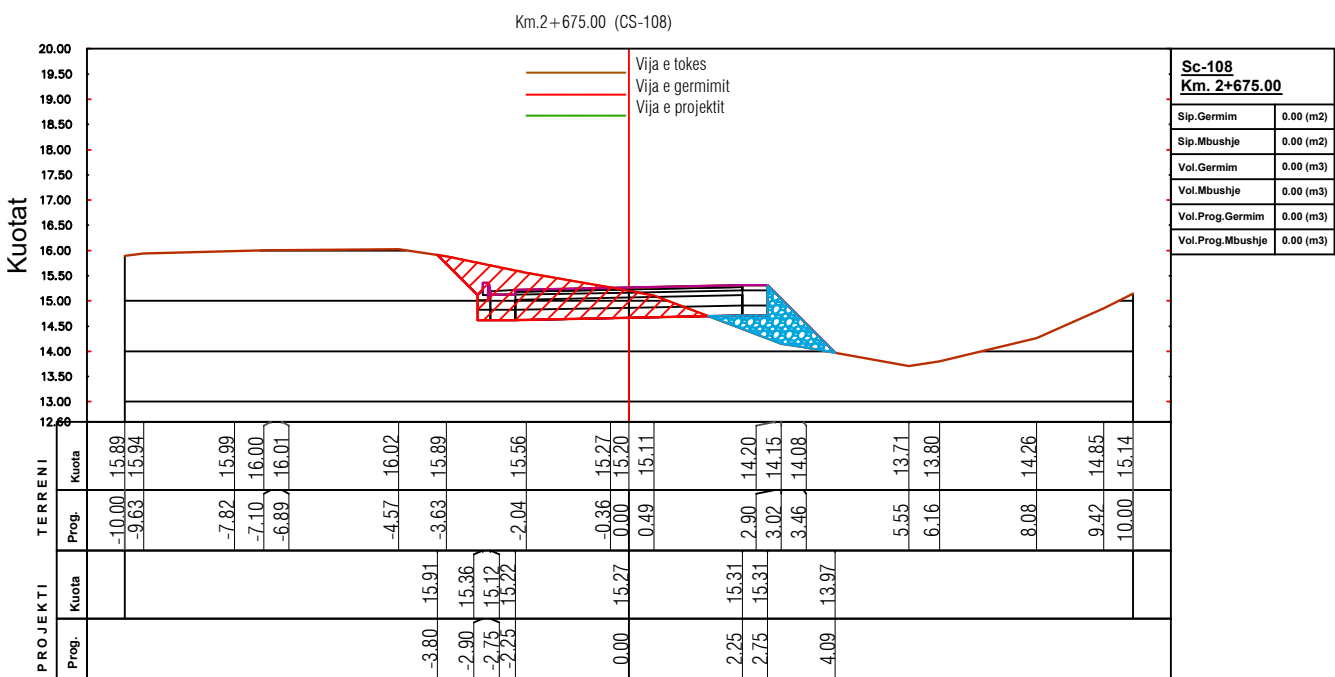

POROSITESI / CLIENT

BASHKIA HIMARË



KONSULENT / CONSULTANT

B.O.E "HYDRO-ENG CONSULTING" sh.p.k & "ENGINEERING CONSULTING GROUP" sh.p.k & "SIRE-ALB" sh.p.k



PROJEKTI / PROJECT NAME

"Rikonstrukcion i rrugës
Piqeras-Shkallë".

ZONA / LOCATION

BASHKIA HIMARË

FAZA E PROJEKTTIT / PROJECT PHASE

PROJEKT ZBATIMI
IMPLEMENTATION DESIGN

SHENIME TEKNIKE

EMERTIMI / FLETES / TITLE OF DESIGN

PROFILAT TËRTHOR PROGRESIVË

SHKALLA:
SCALE: 1:150



2026

NR.FLETES / DRAWING No.

27

VULA / STAMP

PROFILAT TËRTHOR PROGRESIVË

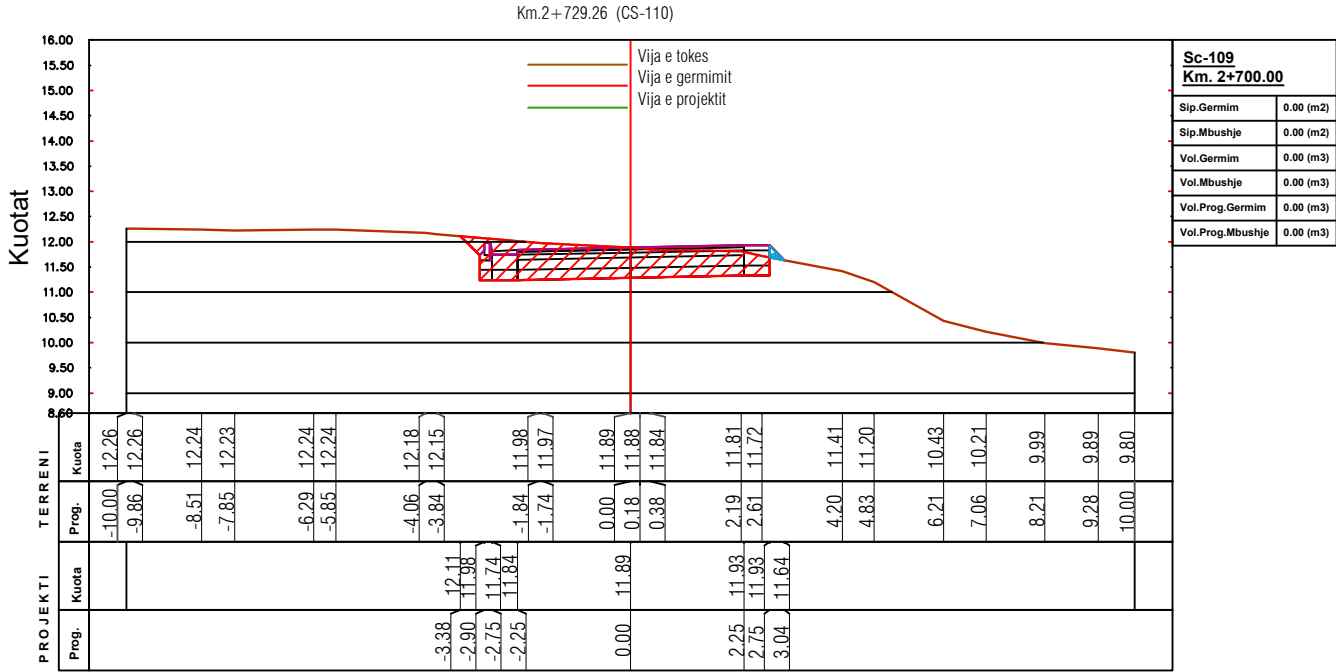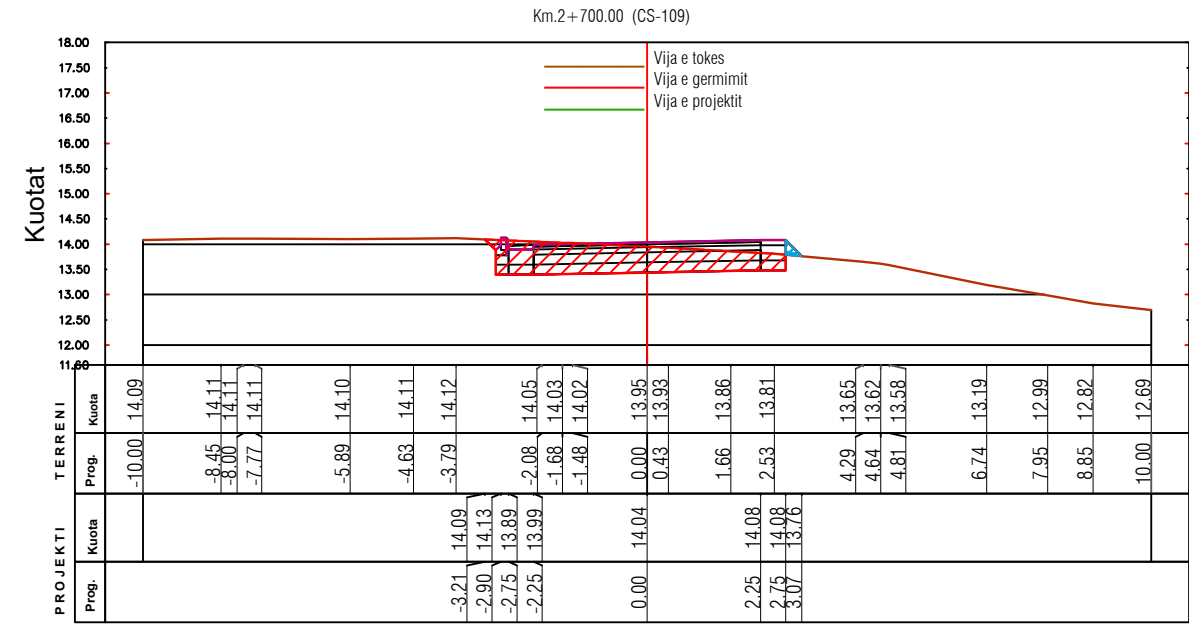

POROSITESI / CLIENT

BASHKIA HIMARË



KONSULENT / CONSULTANT

B.O.E "HYDRO-ENG CONSULTING" sh.p.k & "ENGINEERING CONSULTING GROUP" sh.p.k & "SIRE-ALB" sh.p.k



PROJEKTI / PROJECT NAME

"Rikonstrukcion i rrugës
Piqeras-Shkallë".

ZONA / LOCATION

BASHKIA HIMARË

FAZA E PROJEKTIT / PROJECT PHASE

PROJEKT ZBATIMI
IMPLEMENTATION DESIGN

SHENIME TEKNIKE

EMERTIMI / FLETES / TITLE OF DESIGN

PROFILAT TËRTHOR PROGRESIVË

SHKALLA:
SCALE: 1:150

2026

NR.FLETES / DRAWING No.

28

VULA / STAMP