


Kati 2

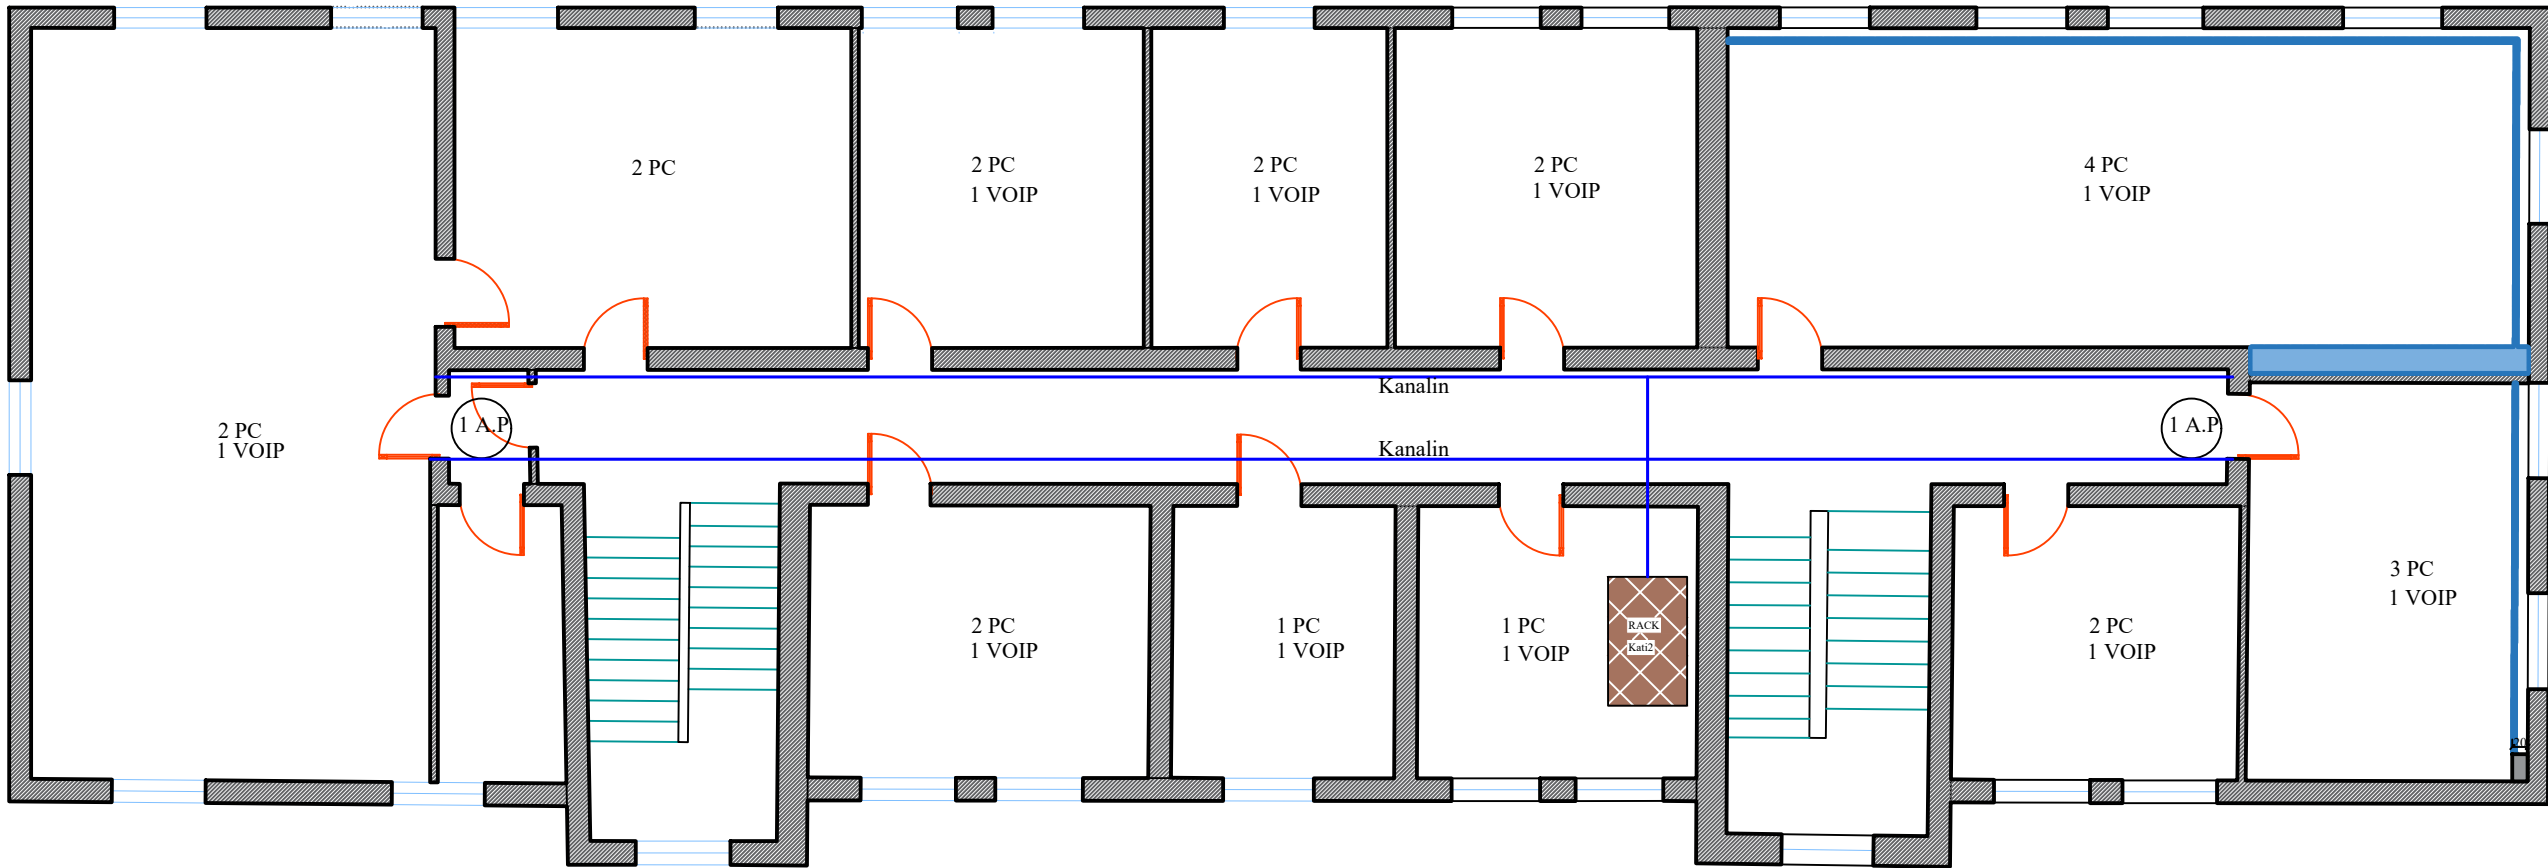

SHPJEGIM

— NGJYRA BLU TREGON KANALIN PER VENDOSJEN E KABLLAVE



POROSITESI
BASHKIA KAVAJË

PROJEKTUES
DREJTORIA E PLANIFIKIMIT
E ZHVILLIMIT TERITORIT

IT

FAZA - PROJEKT ZBATIMI

SHKALLA 1:10

Data: QERSHOR 2026

PLANVENDOSJA Nr: A.Kat.2

SPECIALISTET

T/Top.: Hidajet Çurumi

FIRMA