



KONSULENT / CONSULTANT
B.O.E "HYDRO-ENG CONSULTING" sh.p.k & "ENGINEERING CONSULTING GROUP" sh.p.k & "SIRE-ALB" sh.p.k



ZONA / LOCATION

BASHKIA HIMARË

PROJEKTI / PROJECT NAME

“Rikonstruksioni i rrugëve Paralele Livadh, Loti I”.

FAZA E PROJEKTIT

PROJEKT ZBATIMI

EMERTIMI / FLETES

PROFILAT TERTHORE PROGRESSIVE





SHKALLA:
SCALE: 1:150





2026

NR.FLETES / DRAWING No.

15

VULA / STAMP

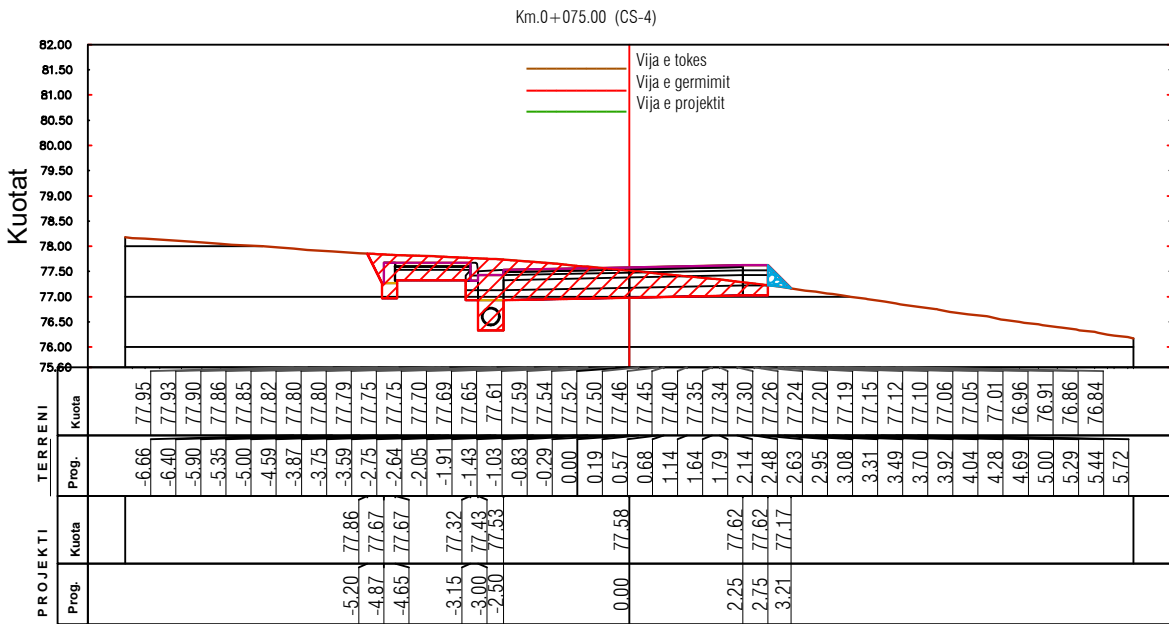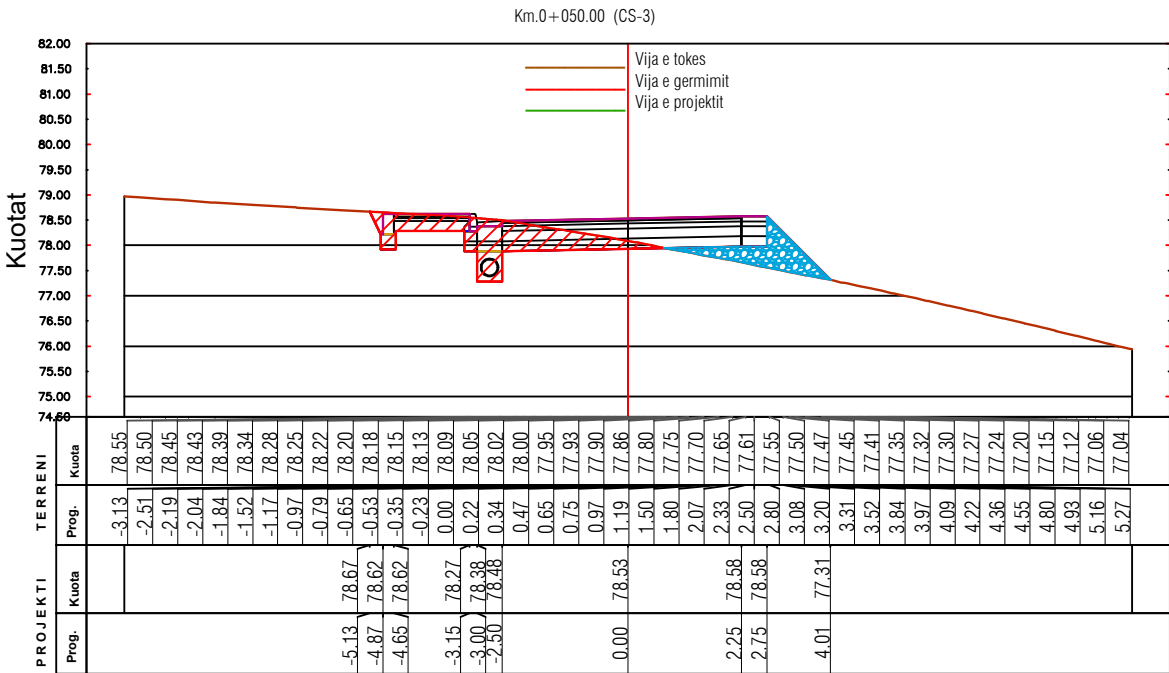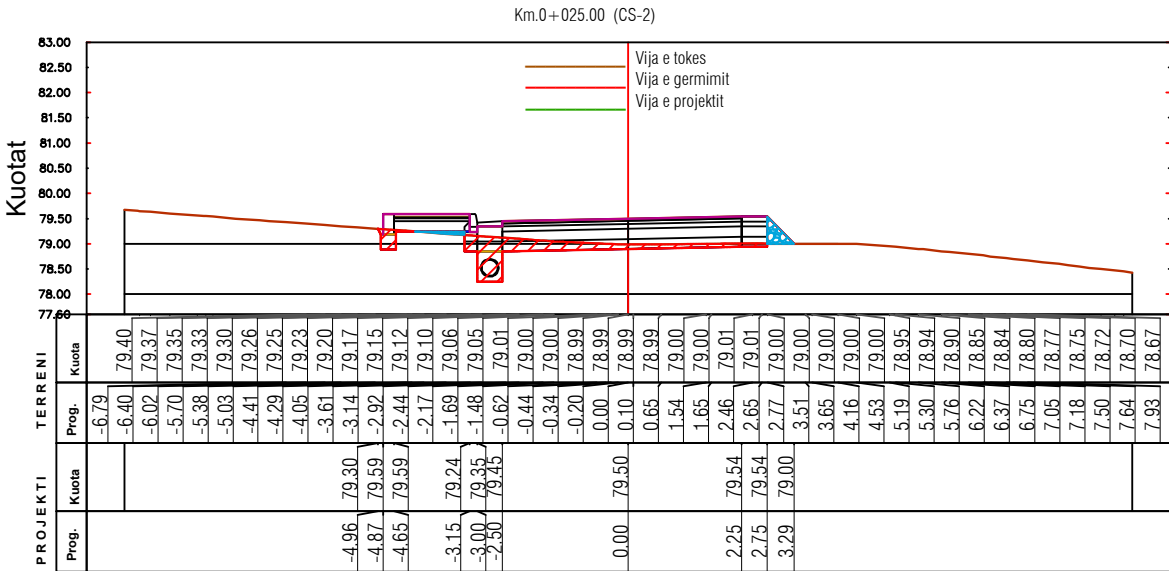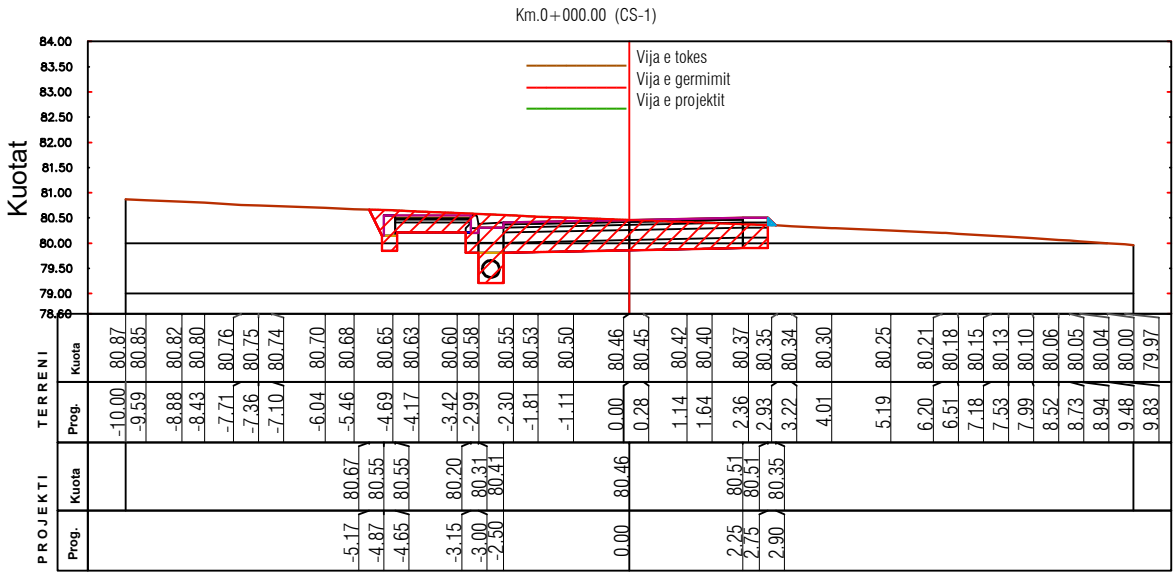

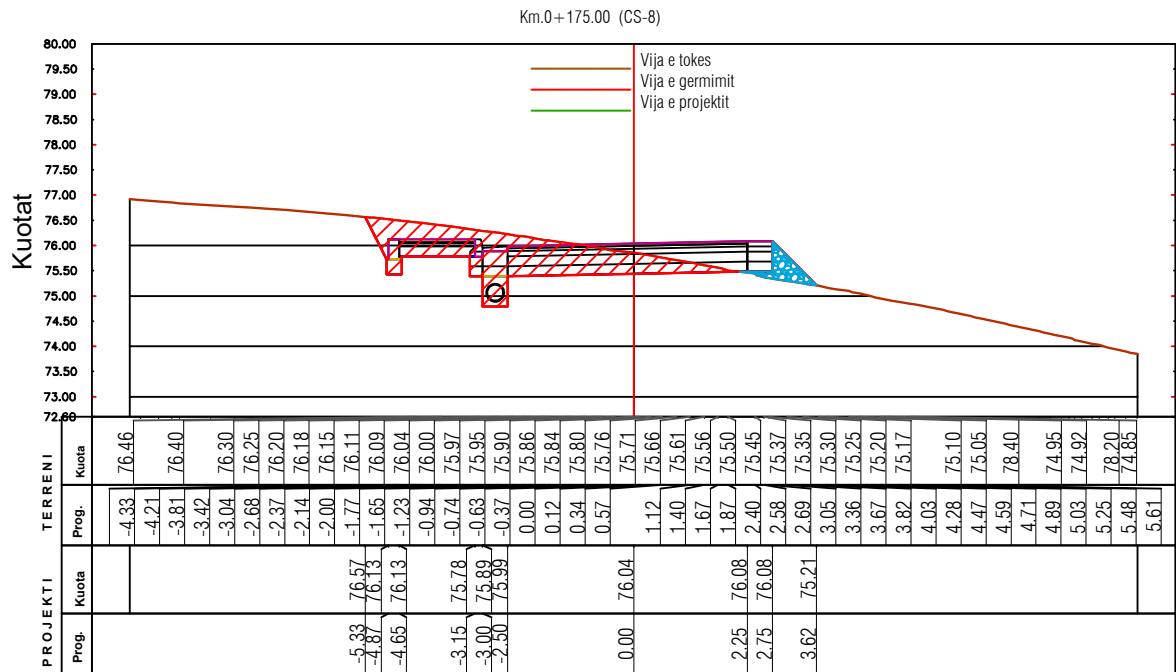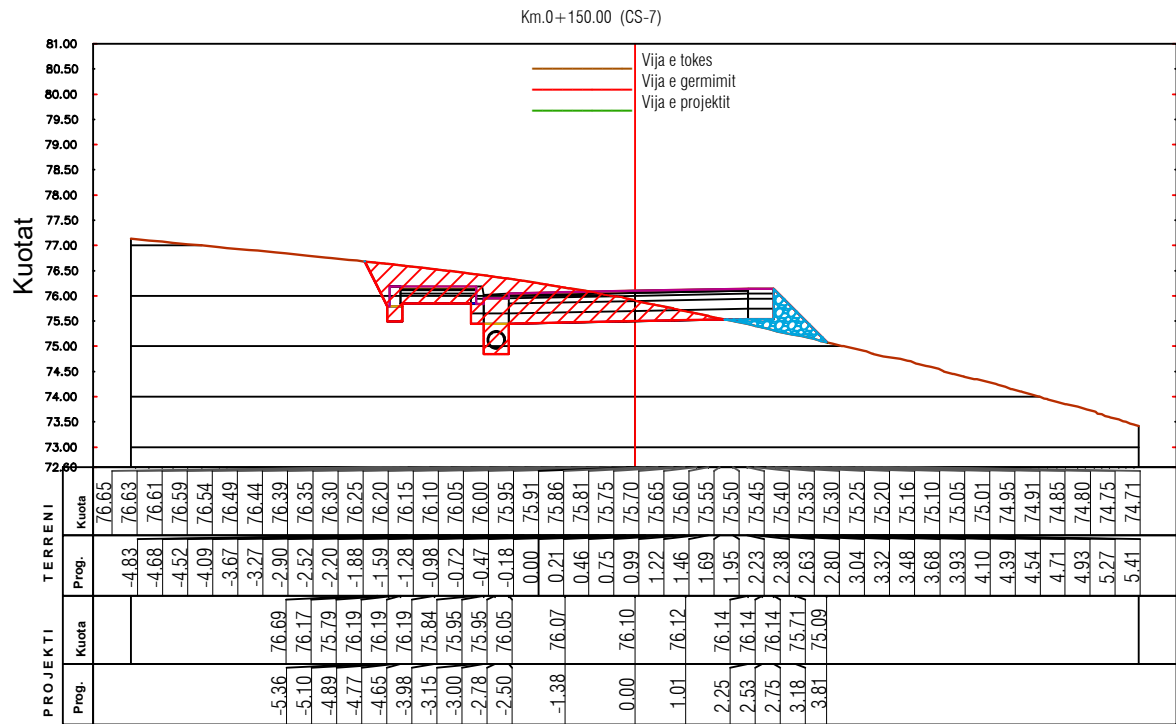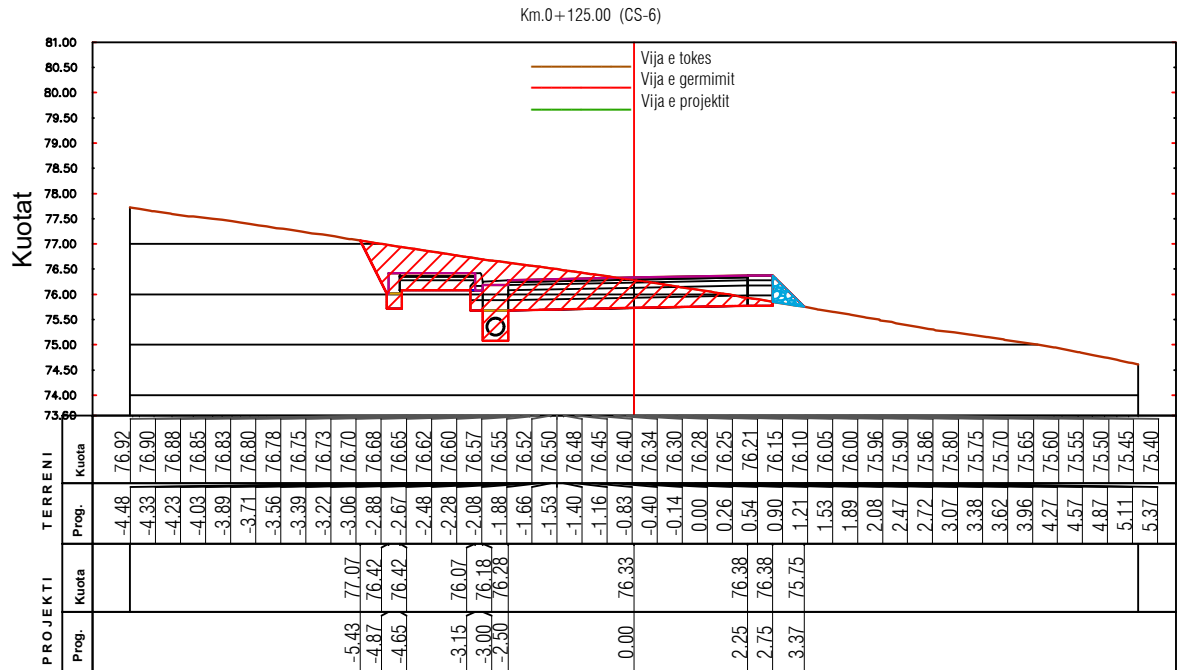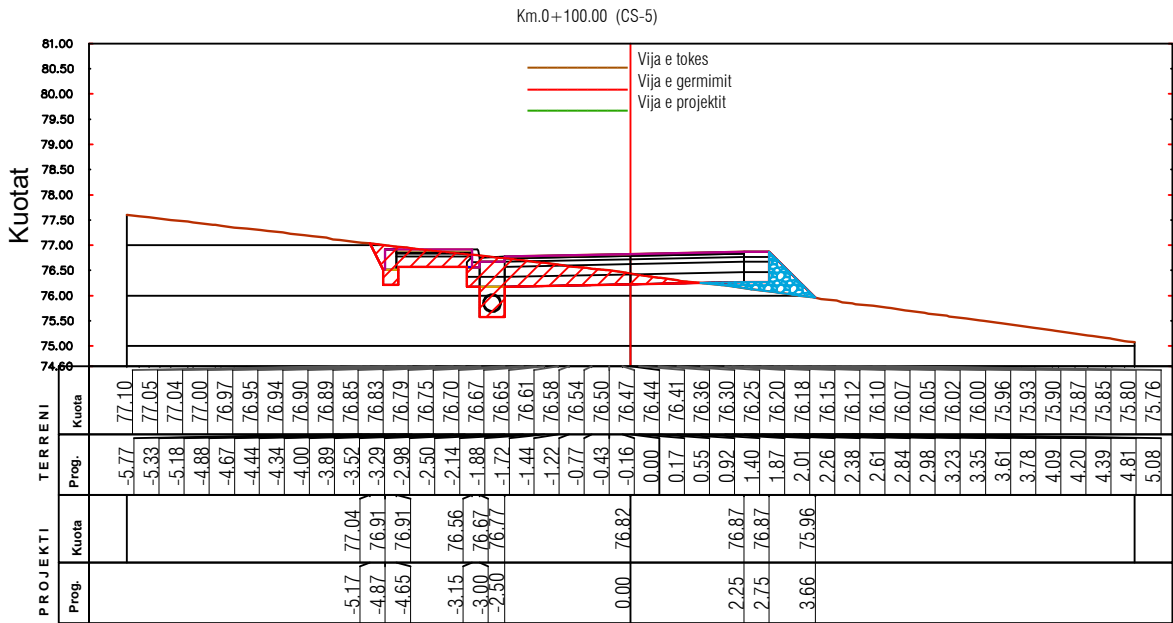

POROSITESI / CLIENT

BASHKIA HIMARË



KONSULENT / CONSULTANT
B.O.E "HYDRO-ENG CONSULTING" sh.p.k & "ENGINEERING CONSULTING GROUP" sh.p.k & "SIRE-ALB" sh.p.k



ZONA / LOCATION

BASHKIA HIMARË

PROJEKTI / PROJECT NAME

“Rikonstruksioni i rrugëve Paralele Livadh, Loti I”.

FAZA E PROJEKTIT

PROJEKT ZBATIMI

EMERTIMI / FLETES

PROFILAT TERTHORE PROGRESSIVE

SHKALLA:
SCALE: 1:150

2026

NR.FLETES / DRAWING No.

16

VULA / STAMP



KONSULENT / CONSULTANT
B.O.E "HYDRO-ENG CONSULTING" sh.p.k & "ENGINEERING CONSULTING GROUP" sh.p.k & "SIRE-ALB" sh.p.k



ZONA / LOCATION

BASHKIA HIMARË

PROJEKTI / PROJECT NAME

“Rikonstruksioni i rrugëve Paralele Livadh, Loti I”.

FAZA E PROJEKTIT

PROJEKT ZBATIMI

EMERTIMI / FLETES

PROFILAT TERTHORE PROGRESSIVE





SHKALLA:
SCALE: 1:150





2026

NR.FLETES / DRAWING No.

17

VULA / STAMP

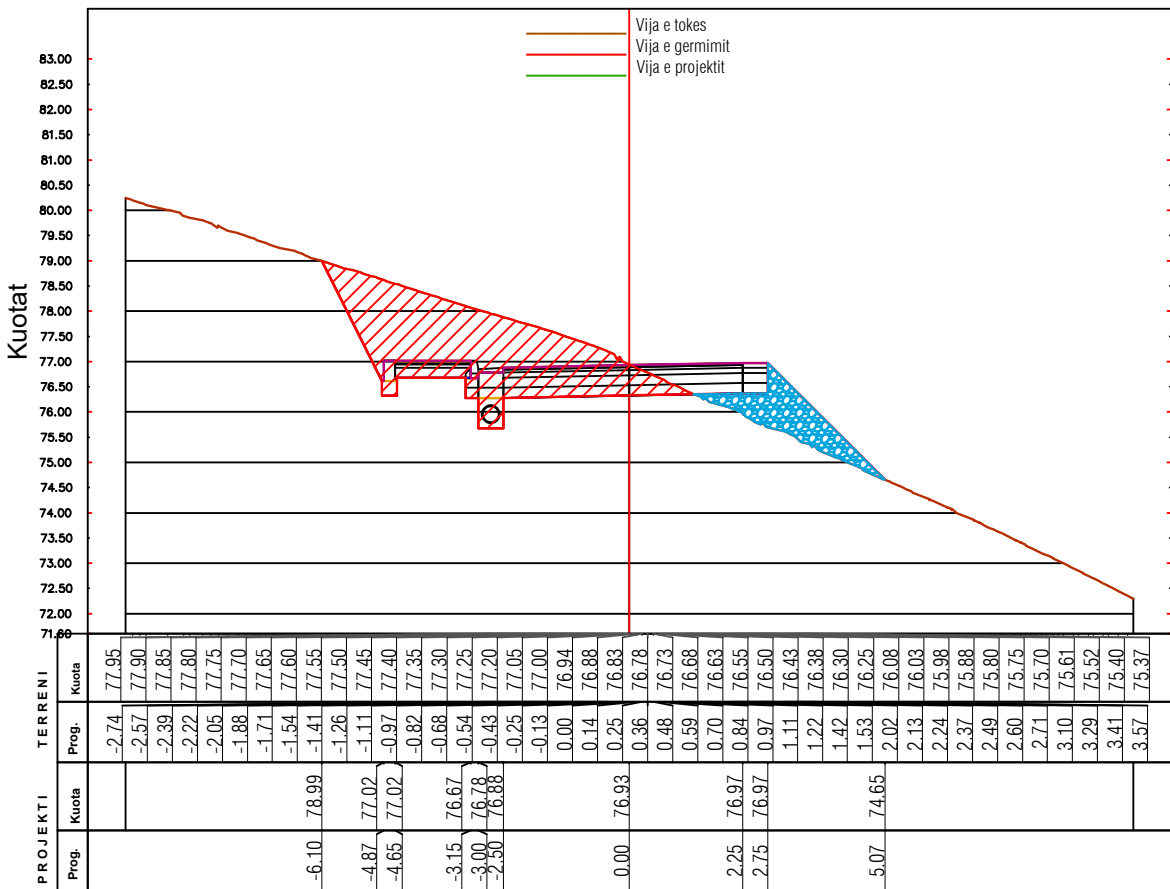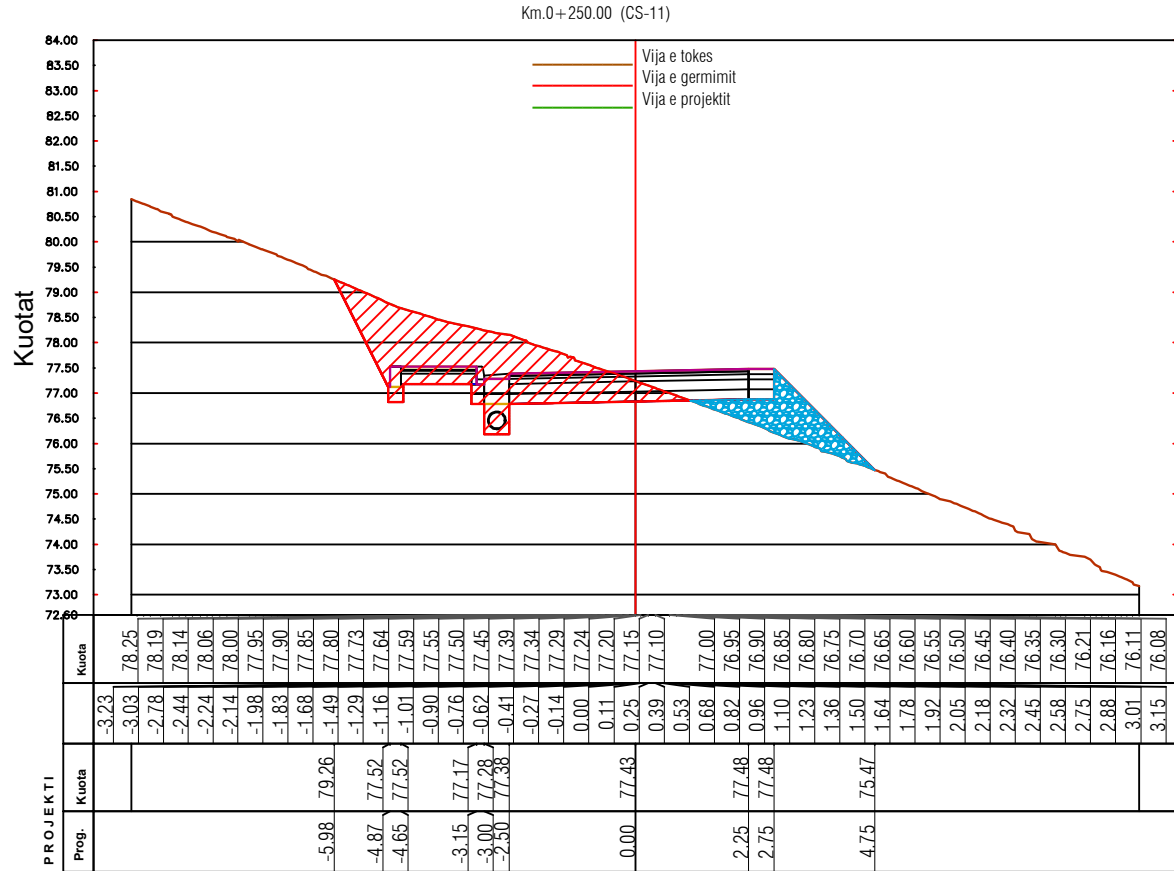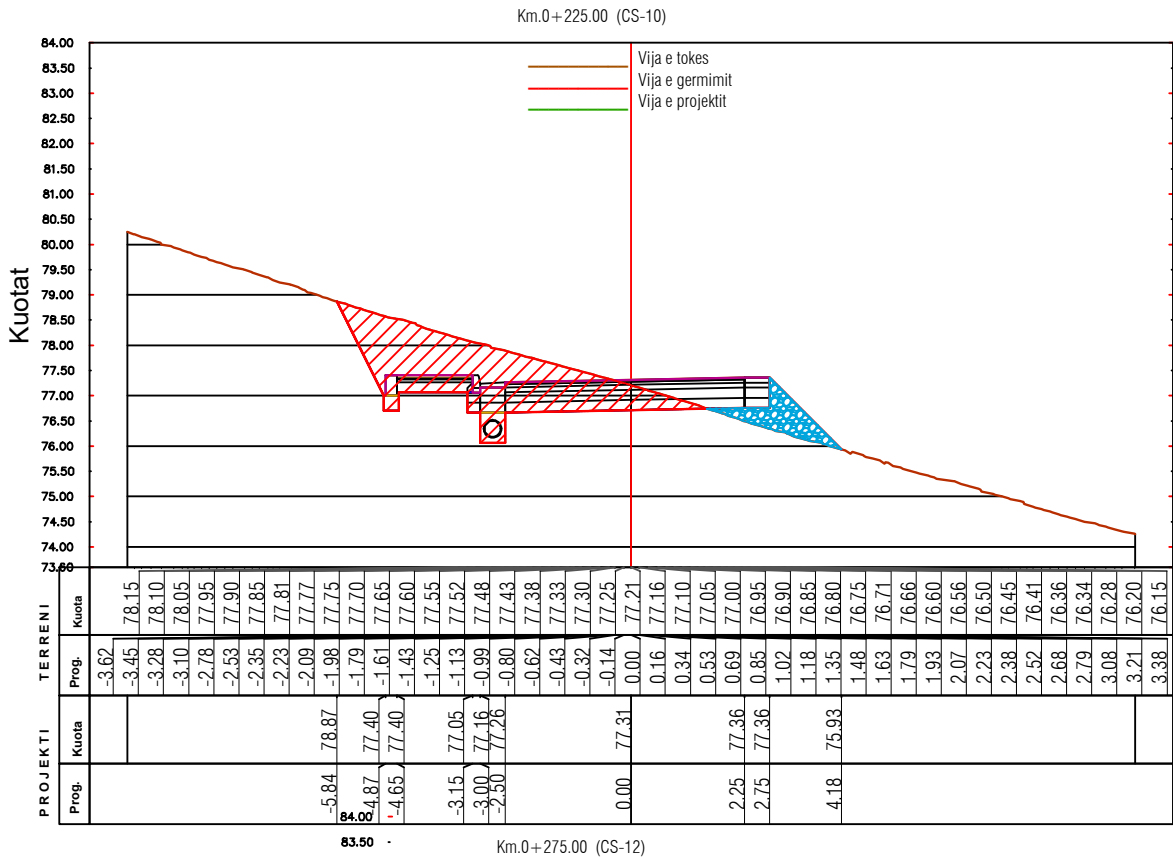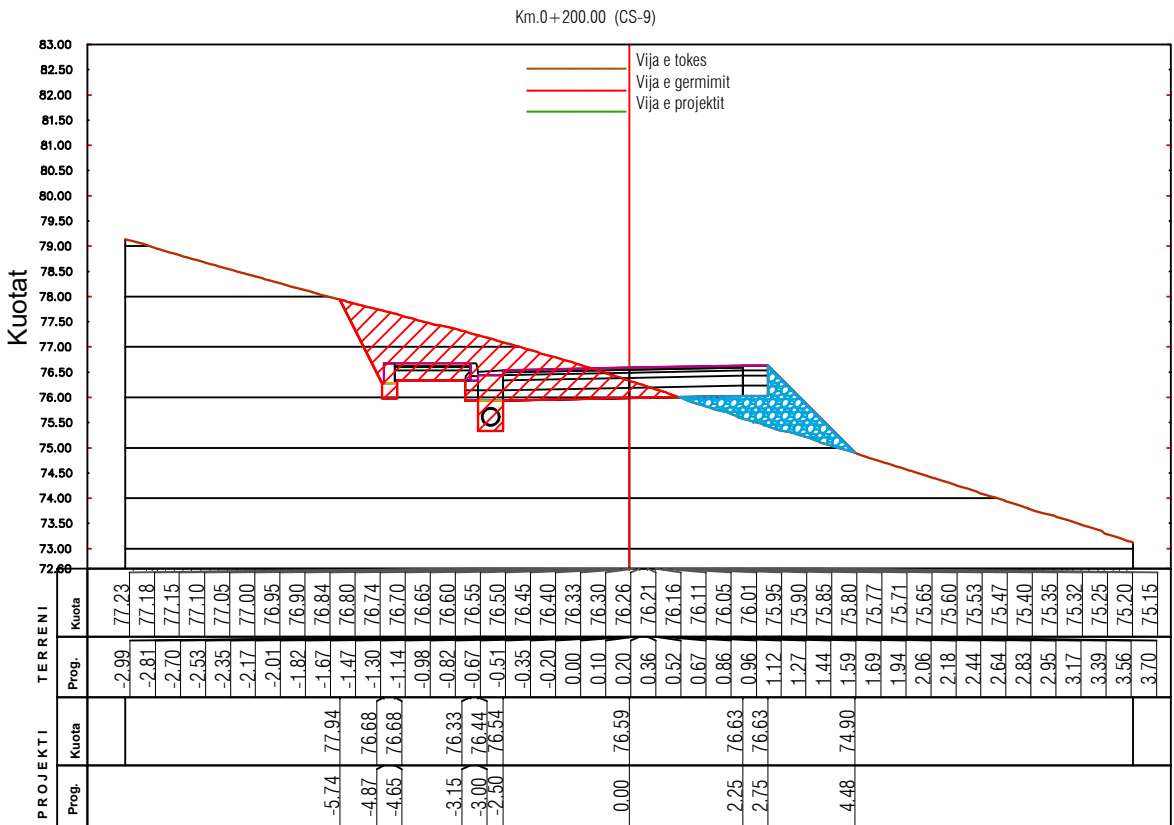

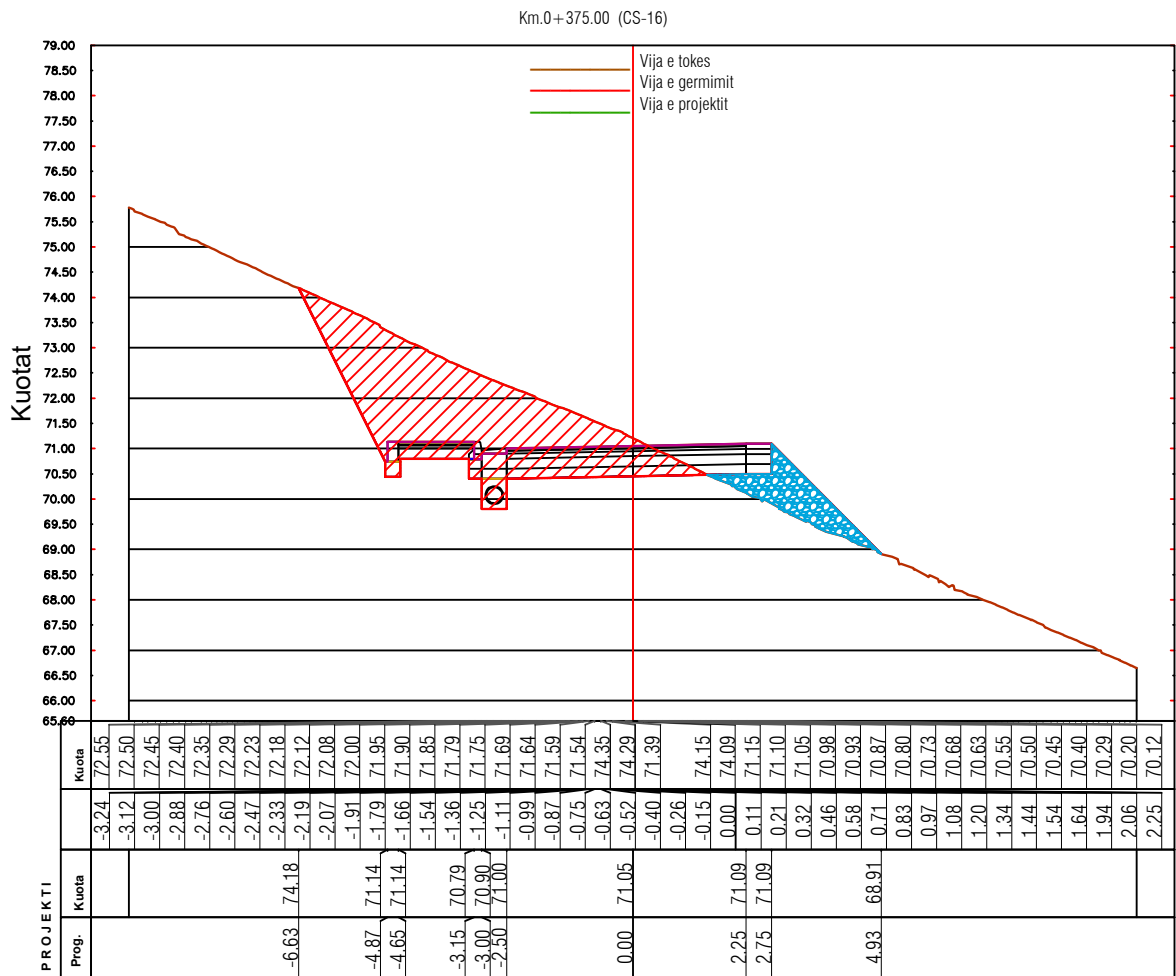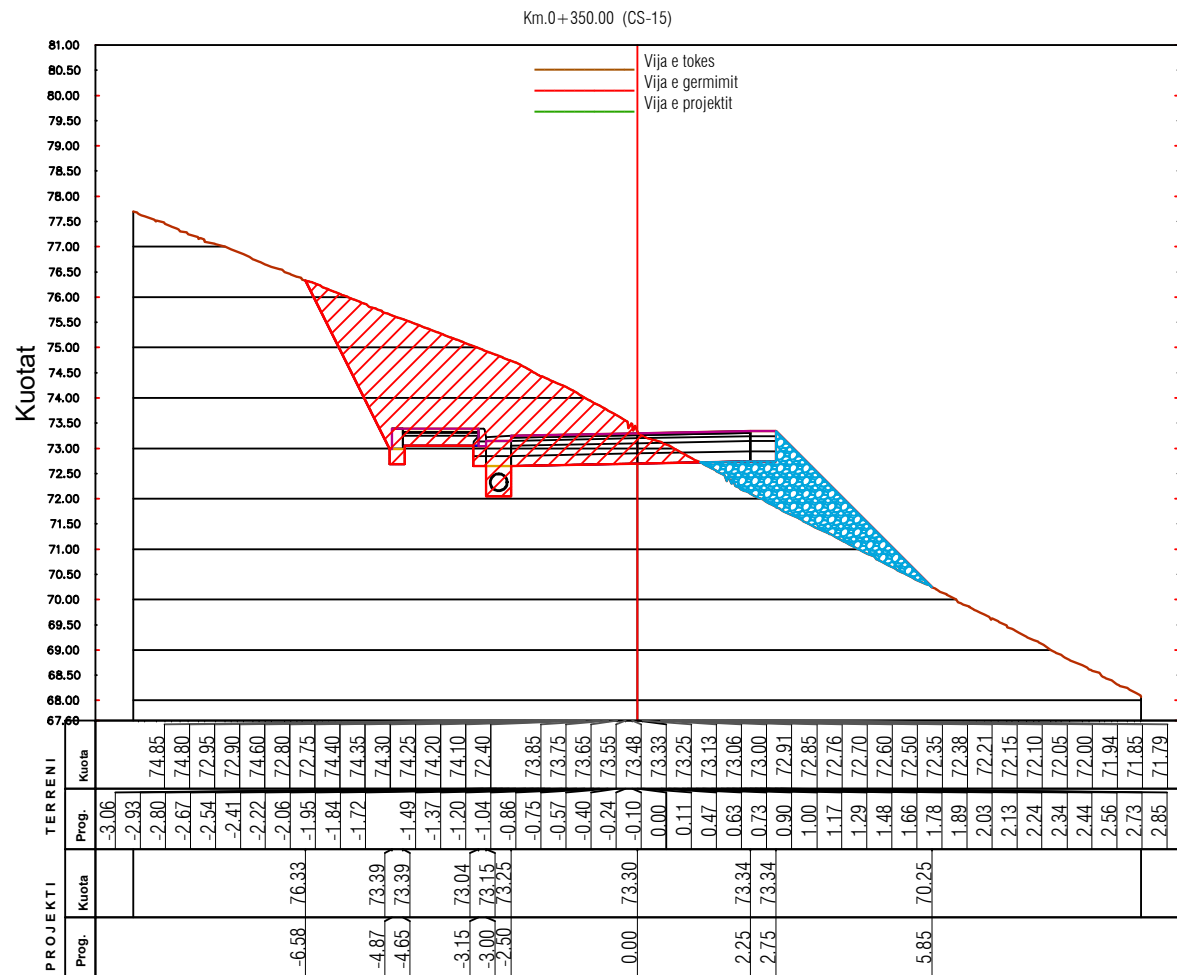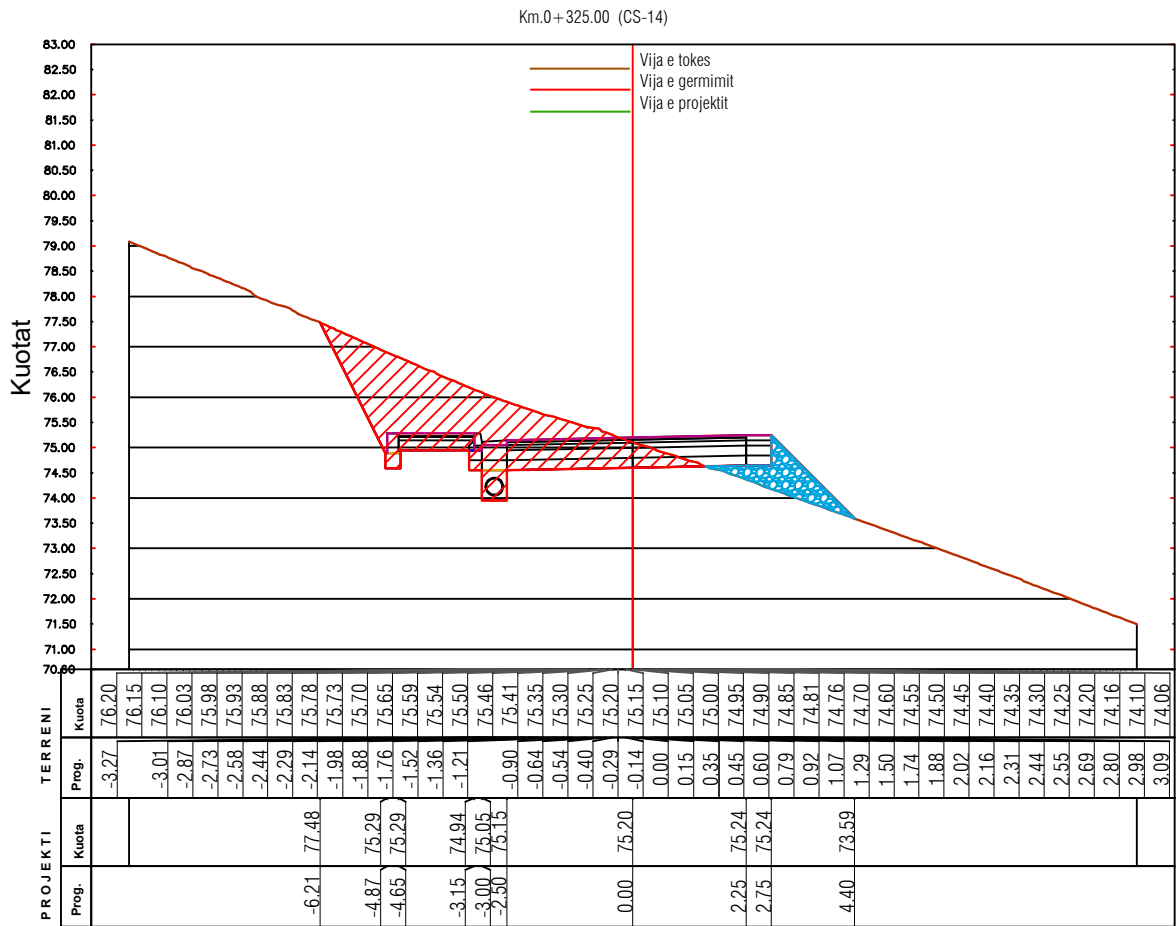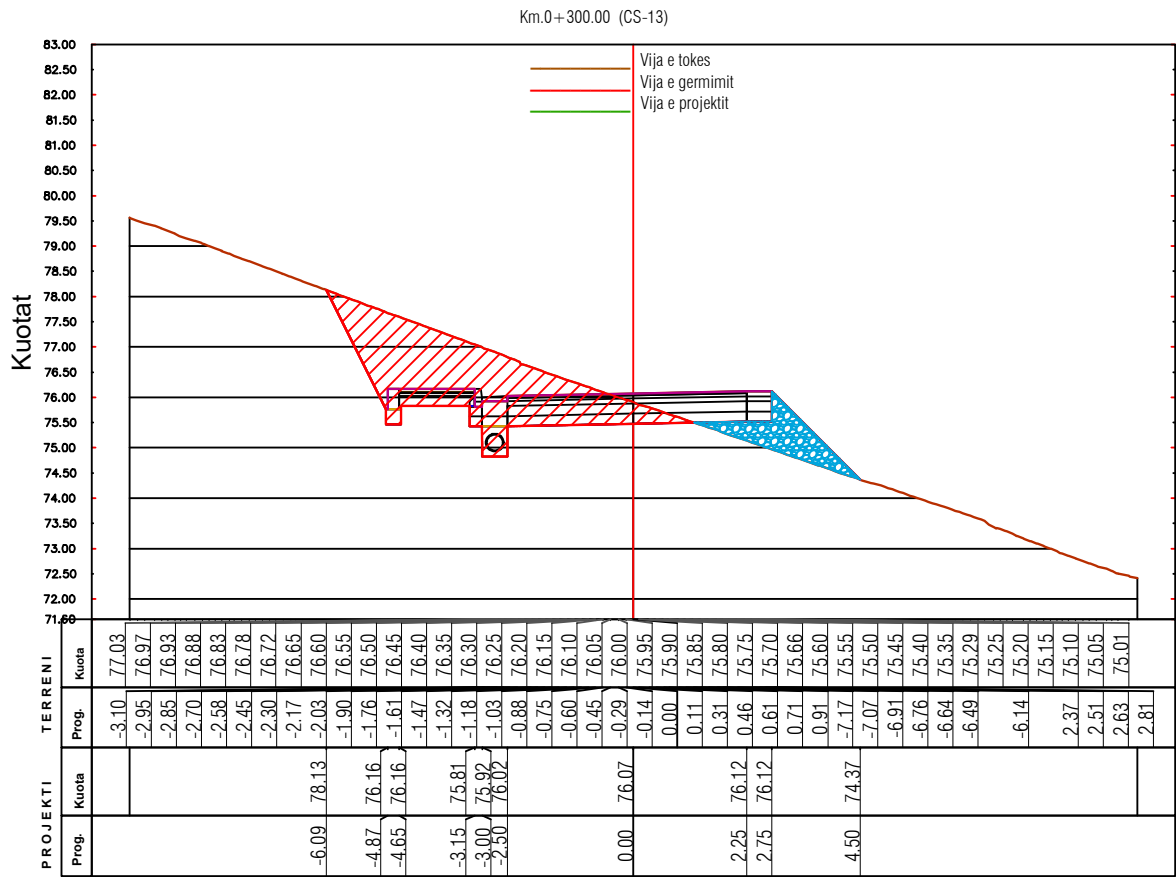

BASHKIA HIMARË



KONSULENT / CONSULTANT
B.O.E "HYDRO-ENG CONSULTING" sh.p.k & "ENGINEERING CONSULTING GROUP" sh.p.k & "SIRE-ALB" sh.p.k



ZONA / LOCATION

BASHKIA HIMARË

PROJEKTI / PROJECT NAME

“Rikonstruksioni i rrugëve Paralele Livadh, Loti I”.

FAZA E PROJEKTIT

PROJEKT ZBATIMI

EMERTIMI / FLETES

PROFILAT TERTHORE PROGRESSIVE





SHKALLA:
SCALE: 1:150

2026

NR.FLETES / DRAWING No.

18

VULA / STAMP

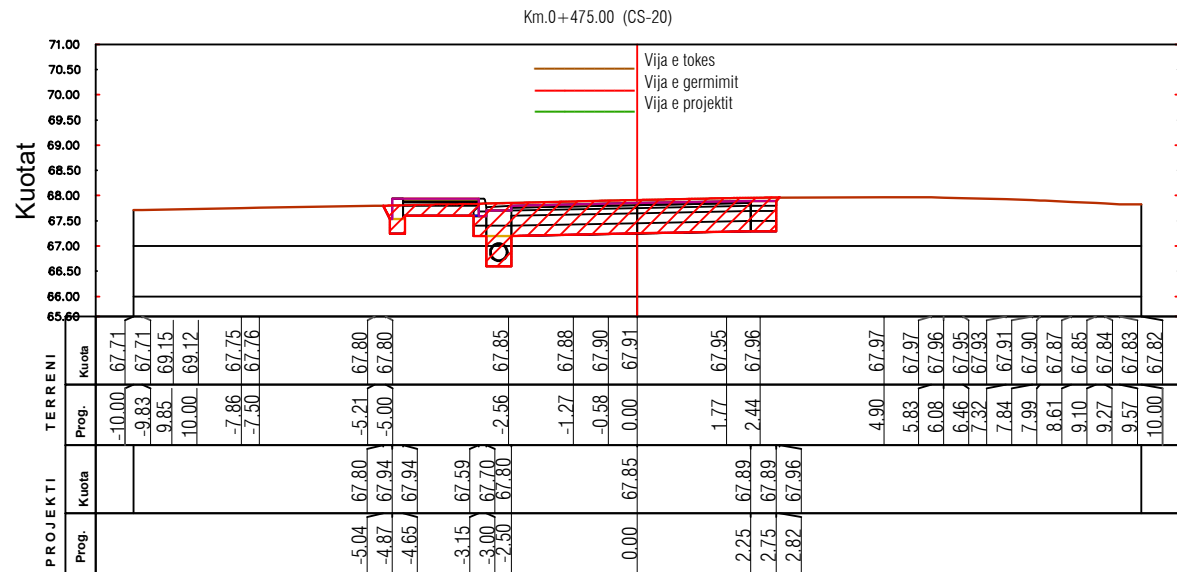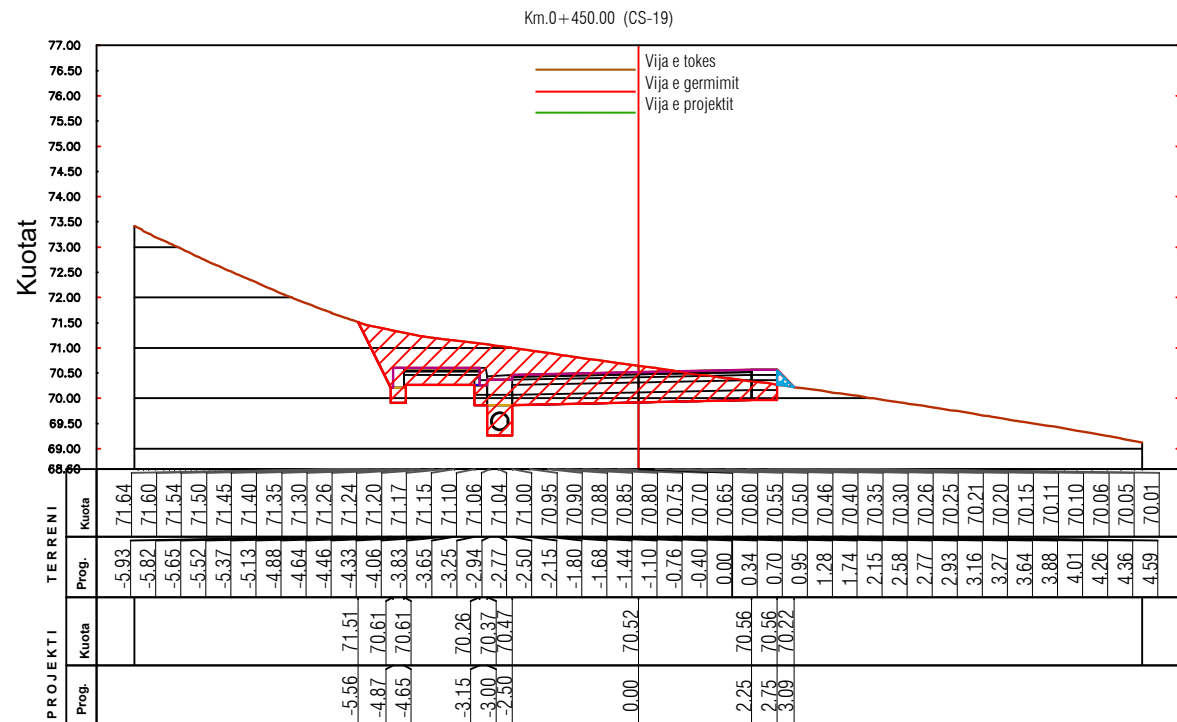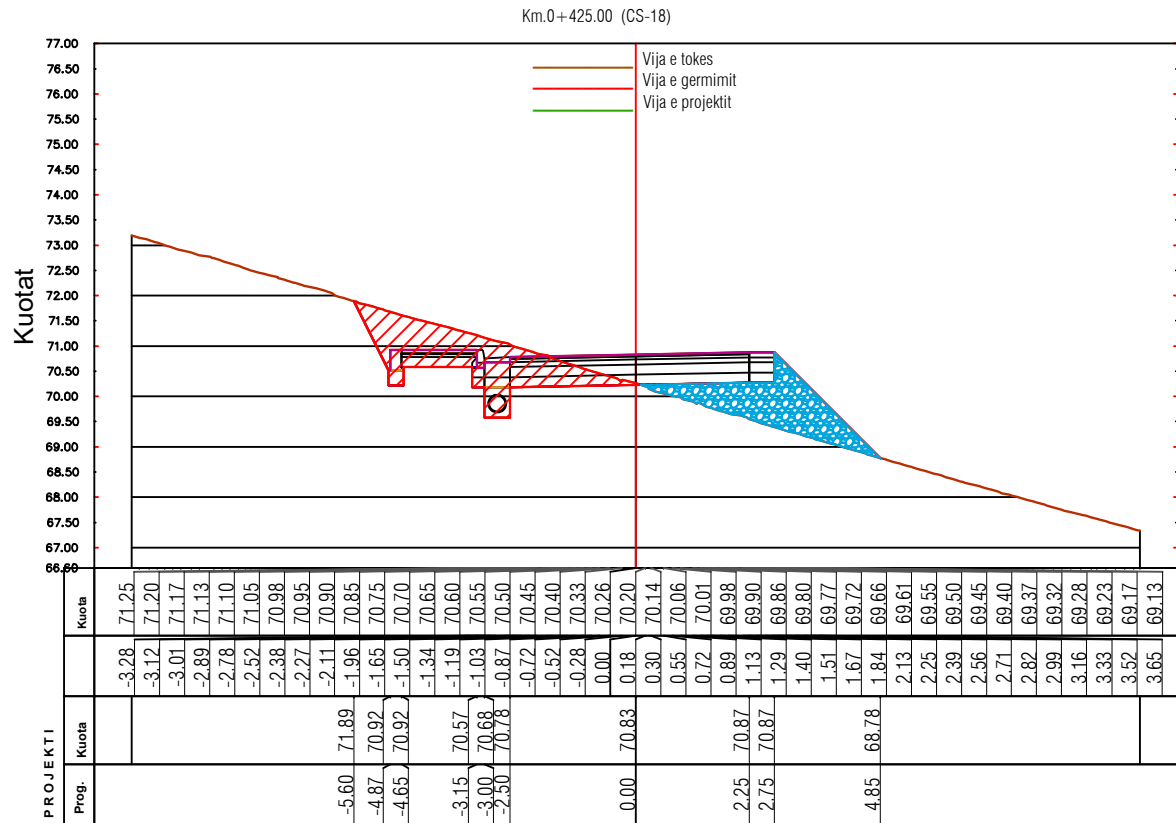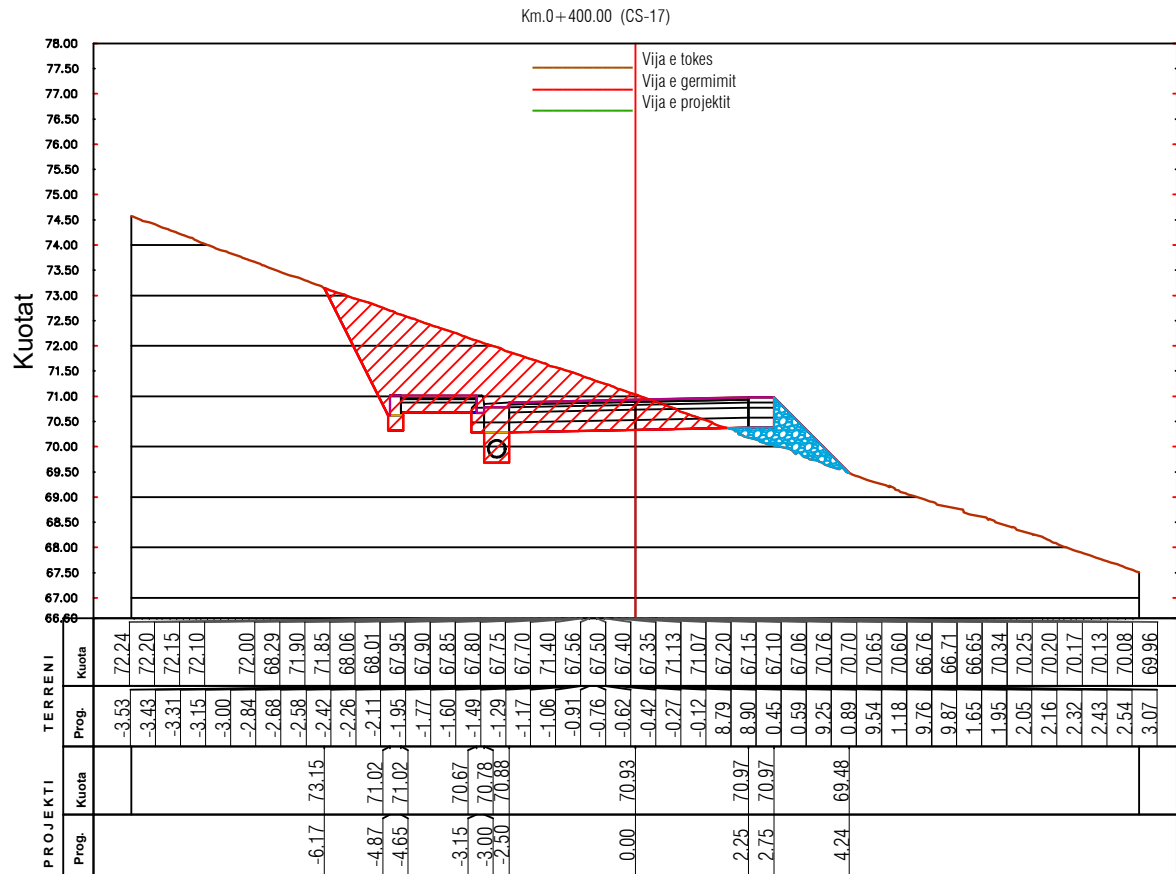

BASHKIA HIMARË



KONSULENT / CONSULTANT
B.O.E "HYDRO-ENG CONSULTING" sh.p.k & "ENGINEERING CONSULTING GROUP" sh.p.k & "SIRE-ALB" sh.p.k



ZONA / LOCATION

BASHKIA HIMARË

PROJEKTI / PROJECT NAME

"Rikonstruksioni i rrugëve Paralele Livadh, Loti I".

FAZA E PROJEKTIT

PROJEKT ZBATIMI

EMERTIMI / FLETES

PROFILAT TERTHORE PROGRESSIVE

SHKALLA:
SCALE: 1:150

NR.FLETES / DRAWING No.

2026

19





VULA / STAMP



BASHKIA HIMARË

“Rikonstruksioni i rrugëve Paralele Livadh, Loti I”.

PROJEKT ZBATIM

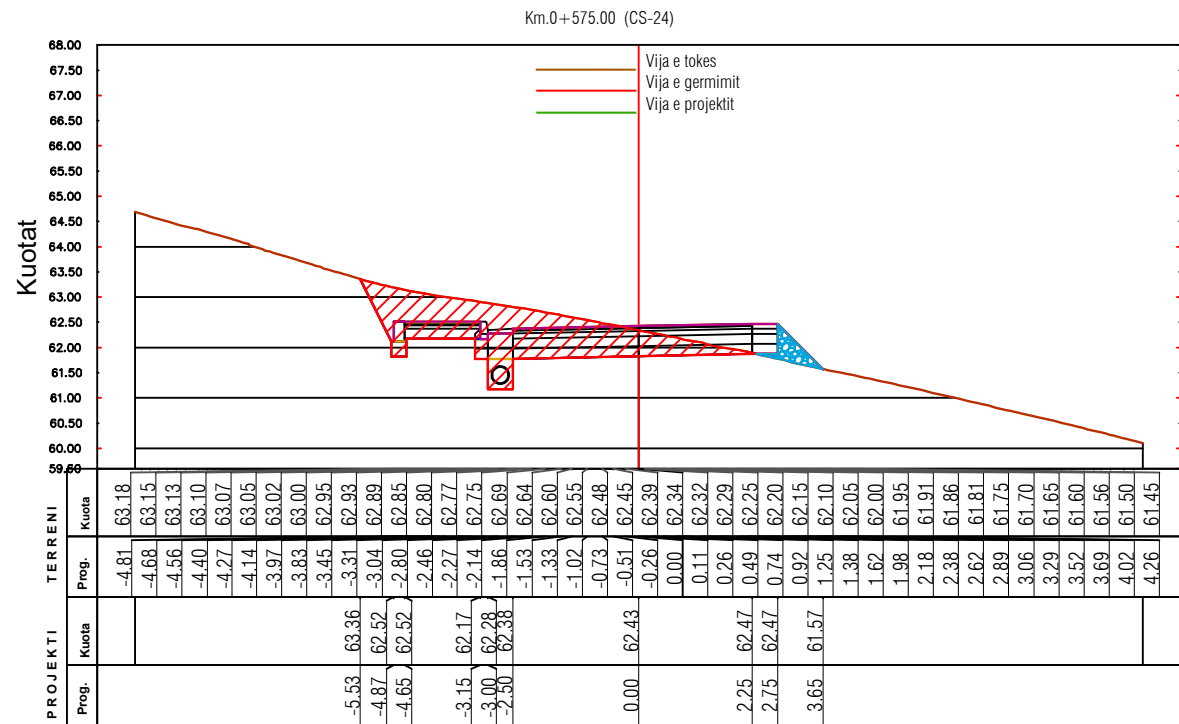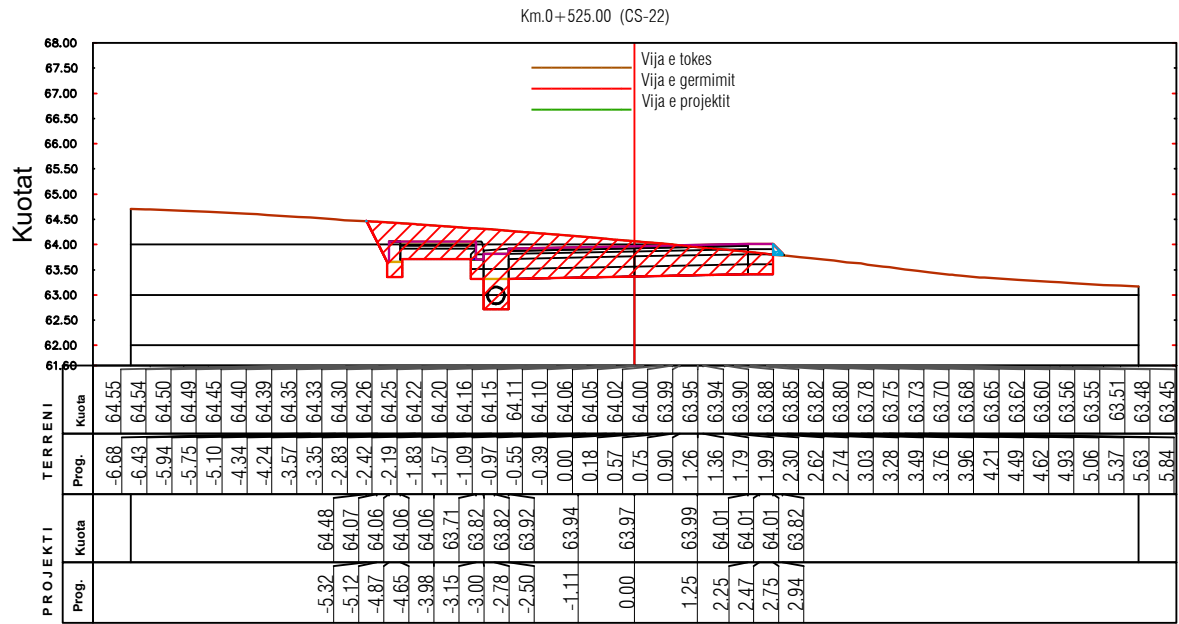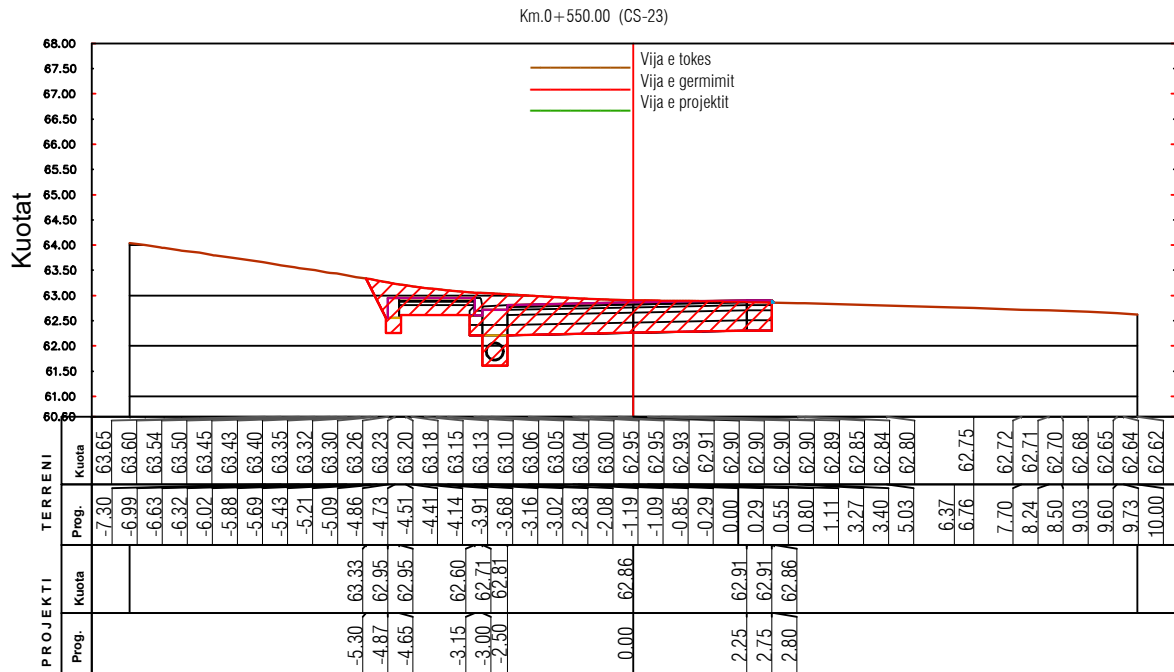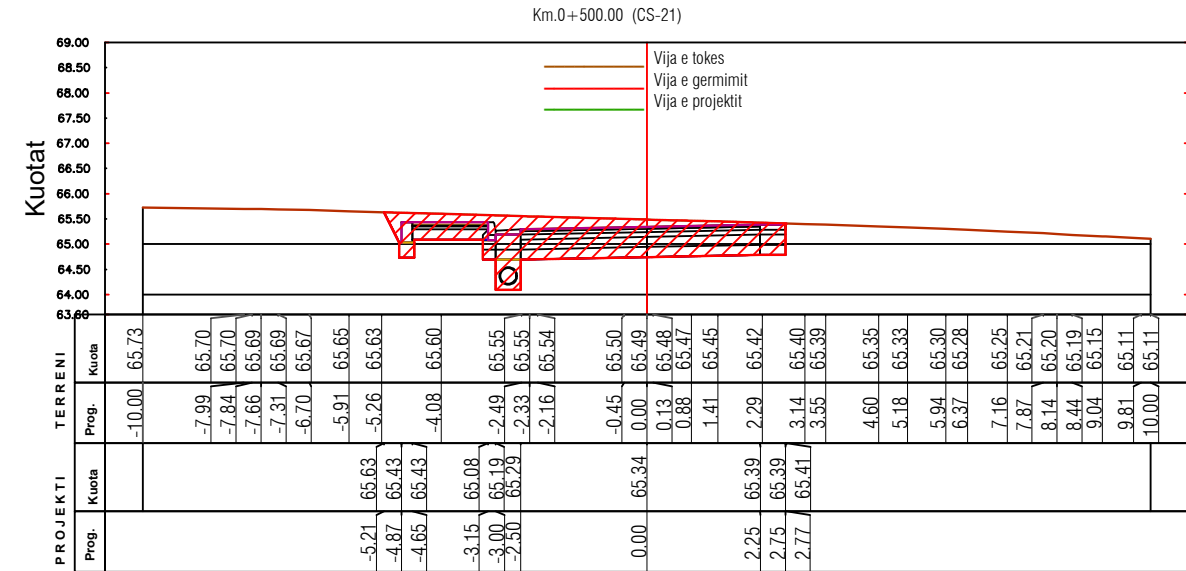





PROFILAT TERTHORE PROGRESIVE

NR.FLETES / DRAWING N°

2026

20

VULA / STAMP

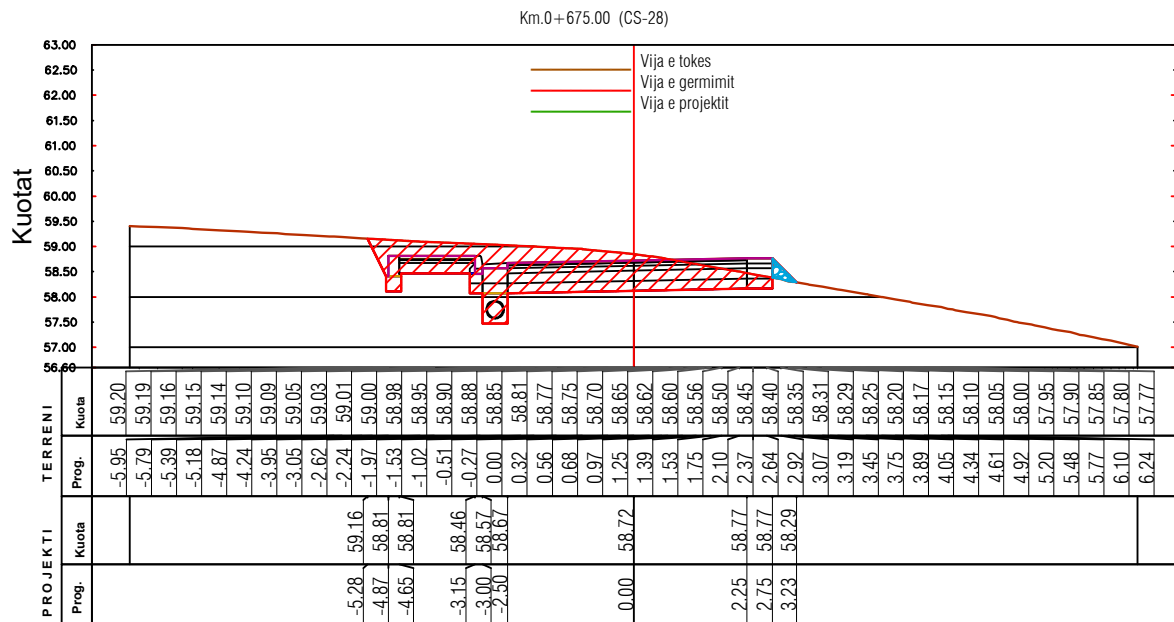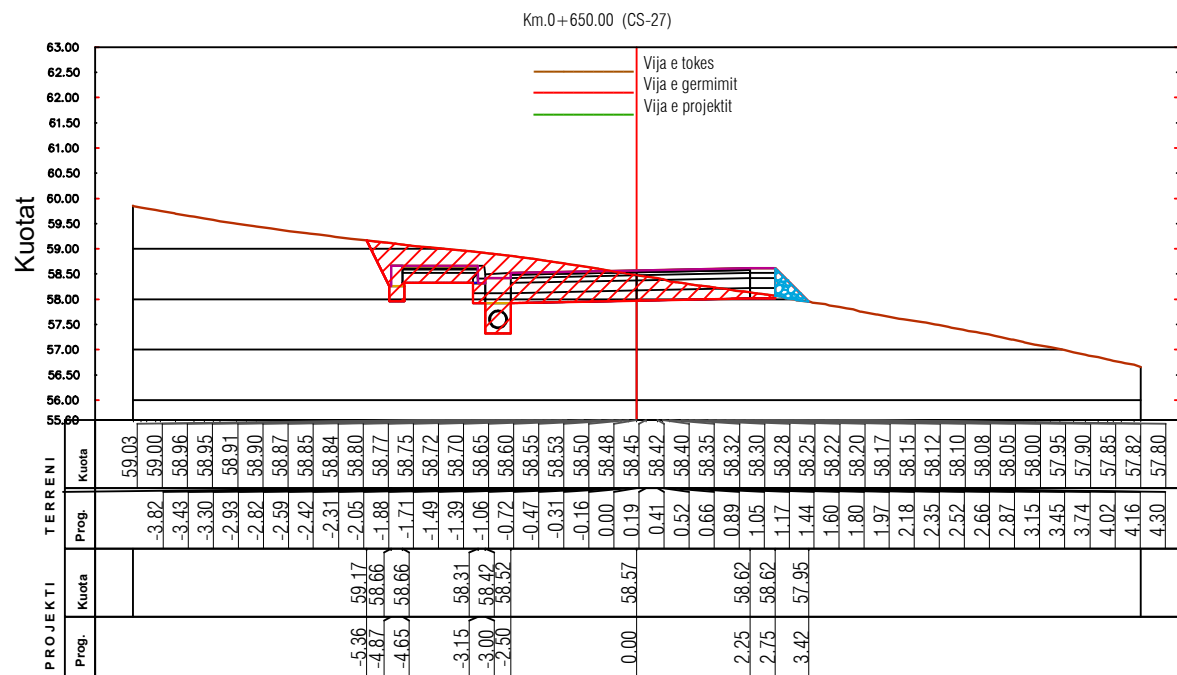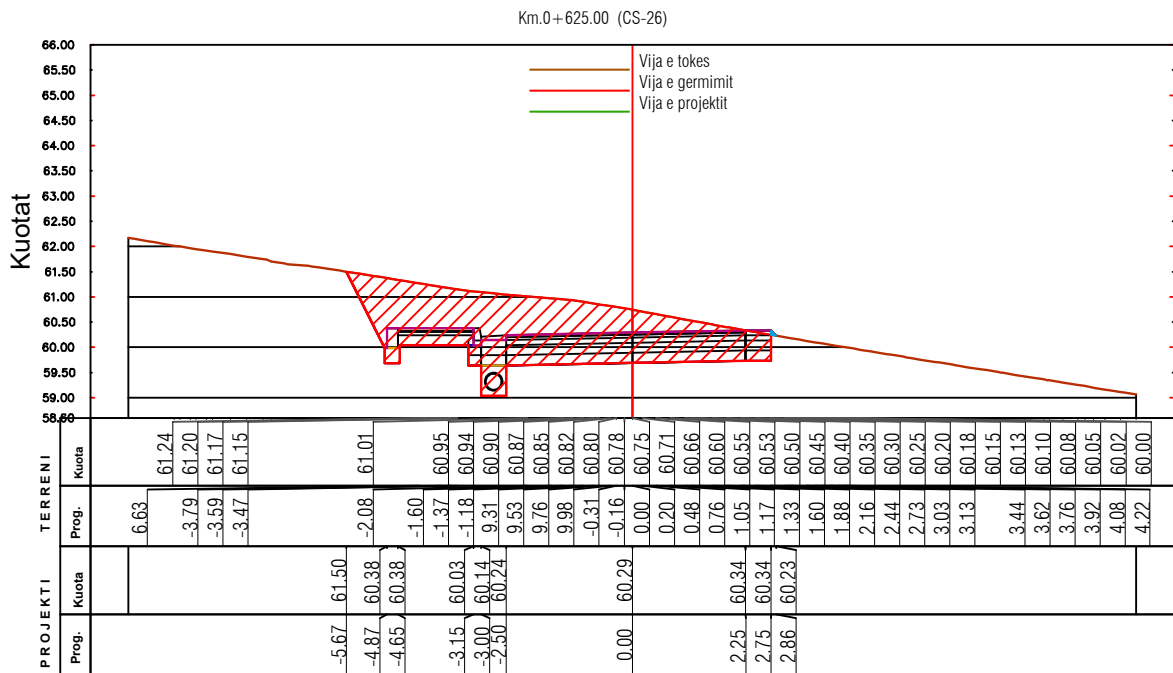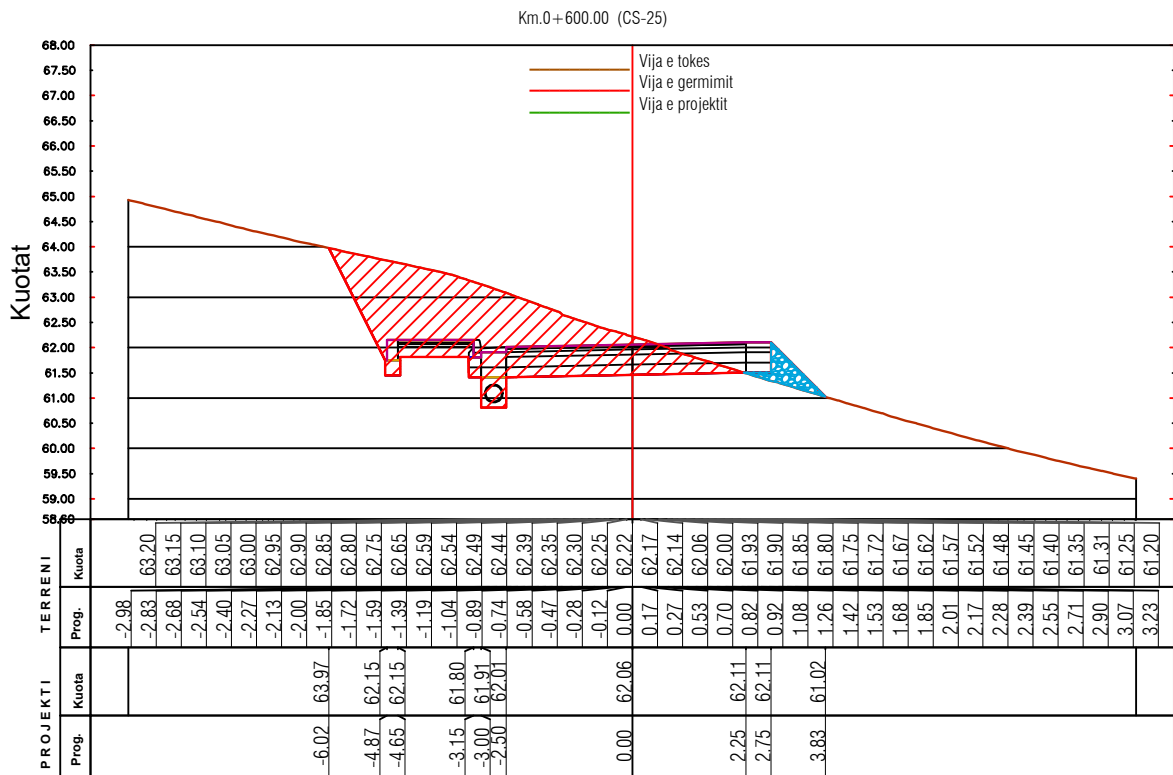

POROSITESI / CLIENT

BASHKIA HIMARË



KONSULENT / CONSULTANT
B.O.E "HYDRO-ENG CONSULTING" sh.p.k & "ENGINEERING
CONSULTING GROUP" sh.p.k & "SIRE-ALB" sh.p.k



ZONA / LOCATION

BASHKIA HIMARË

PROJEKTI / PROJECT NAME

“Rikonstruksioni i rrugëve
Paralele Livadh, Loti I”.

FAZA E PROJEKTTIT

PROJEKT ZBATIMI

EMERTIMI / FLETES

PROFILAT TERTHORE PROGRESSIVE





SHKALLA:
SCALE: 1:150

2026

NR.FLETES / DRAWING No.

21

VULA / STAMP

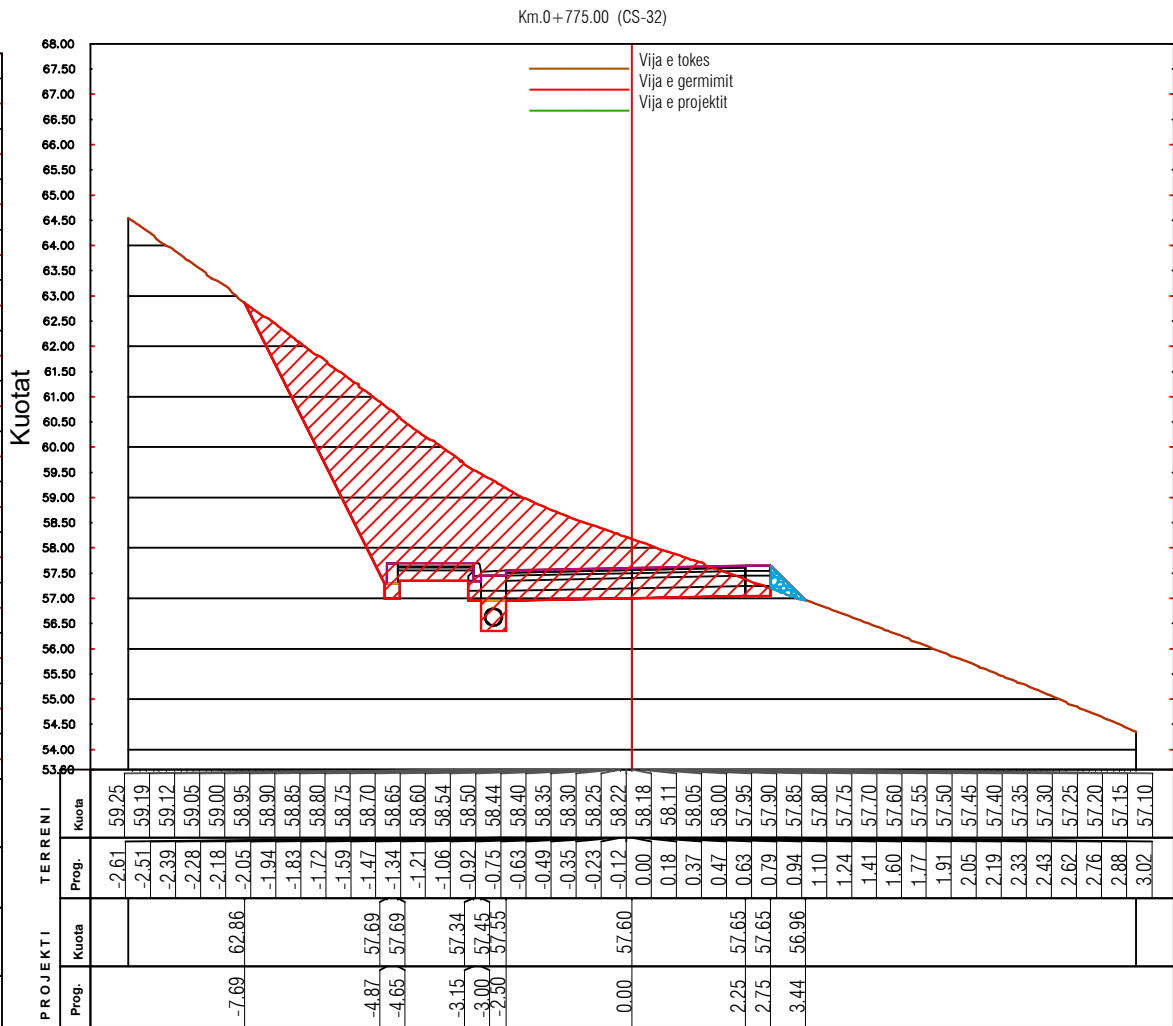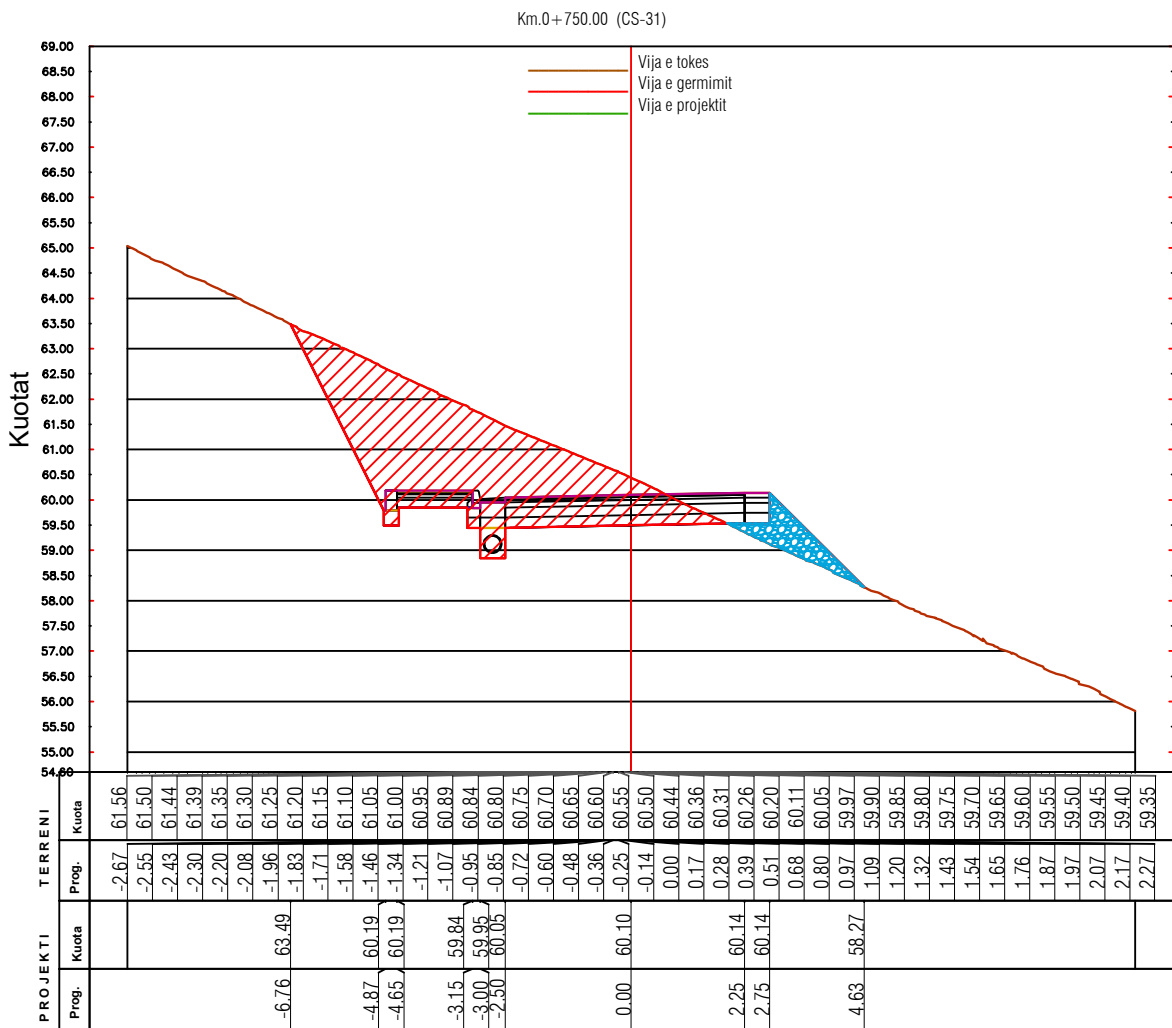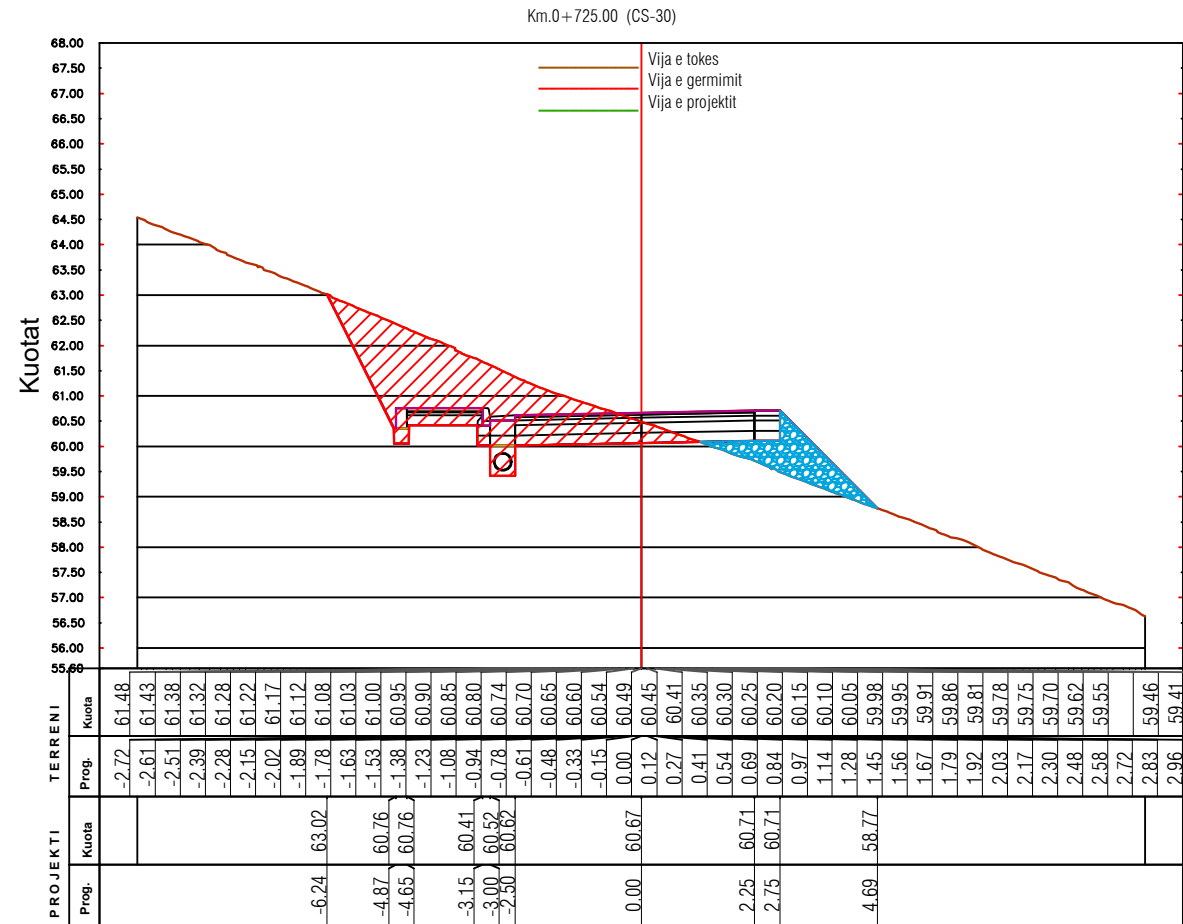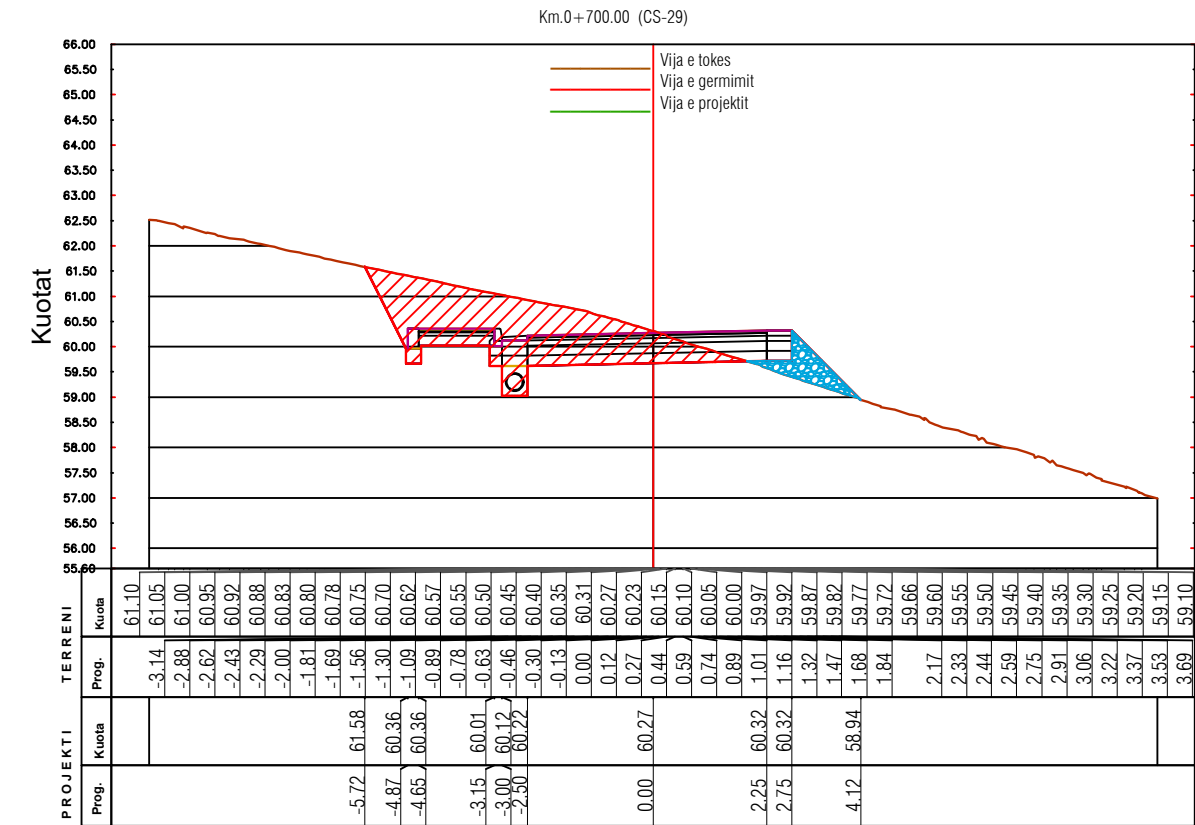

POROSITESI / CLIENT

BASHKIA HIMARË



KONSULENT / CONSULTANT
B.O.E "HYDRO-ENG CONSULTING" sh.p.k & "ENGINEERING
CONSULTING GROUP" sh.p.k & "SIRE-ALB" sh.p.k



ZONA / LOCATION

BASHKIA HIMARË

PROJEKTI / PROJECT NAME

“Rikonstruksioni i rrugëve
Paralele Livadh, Loti I”.

FAZA E PROJEKTIT

PROJEKT ZBATIMI

EMERTIMI / FLETES

PROFILAT TERTHORE PROGRESSIVE



SHKALLA:
SCALE: 1:150





2026

NR.FLETES / DRAWING No.

22

VULA / STAMP

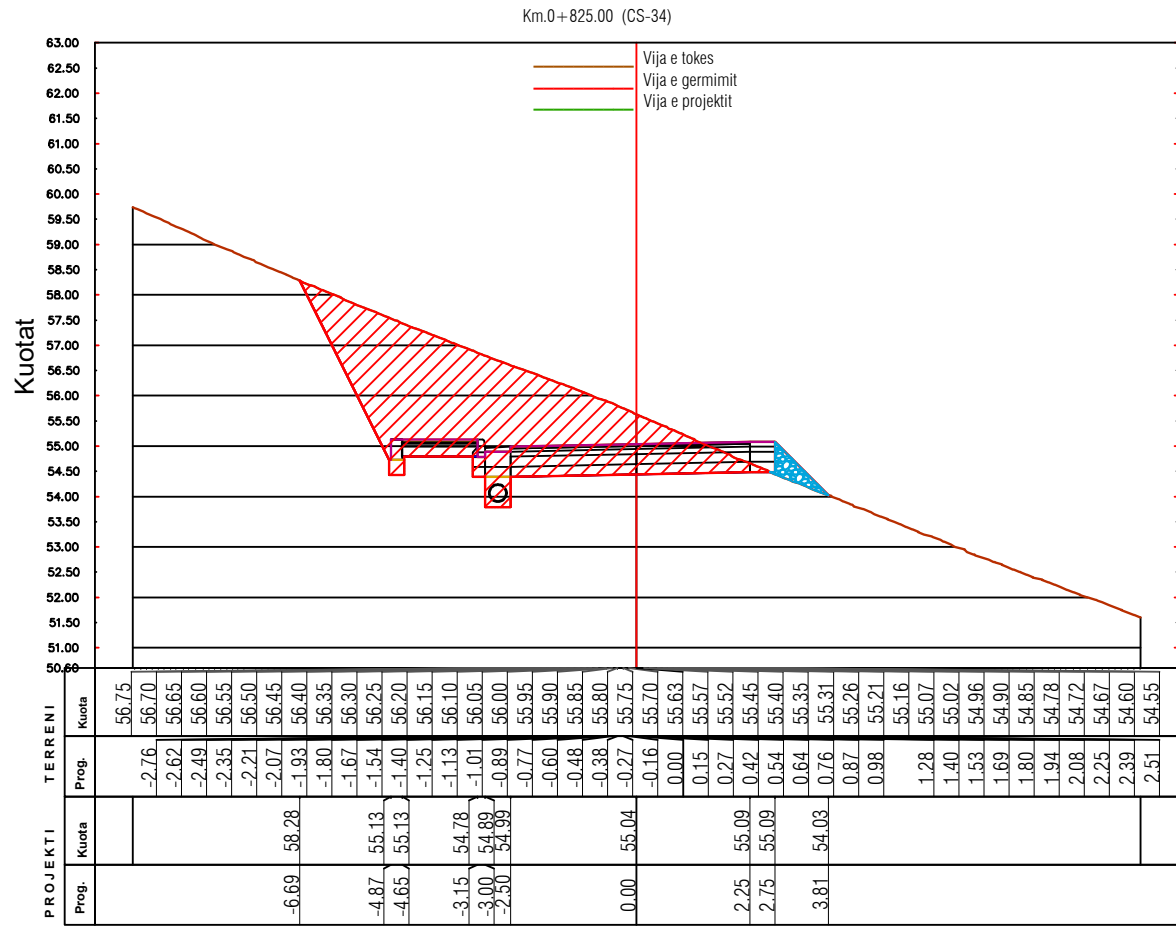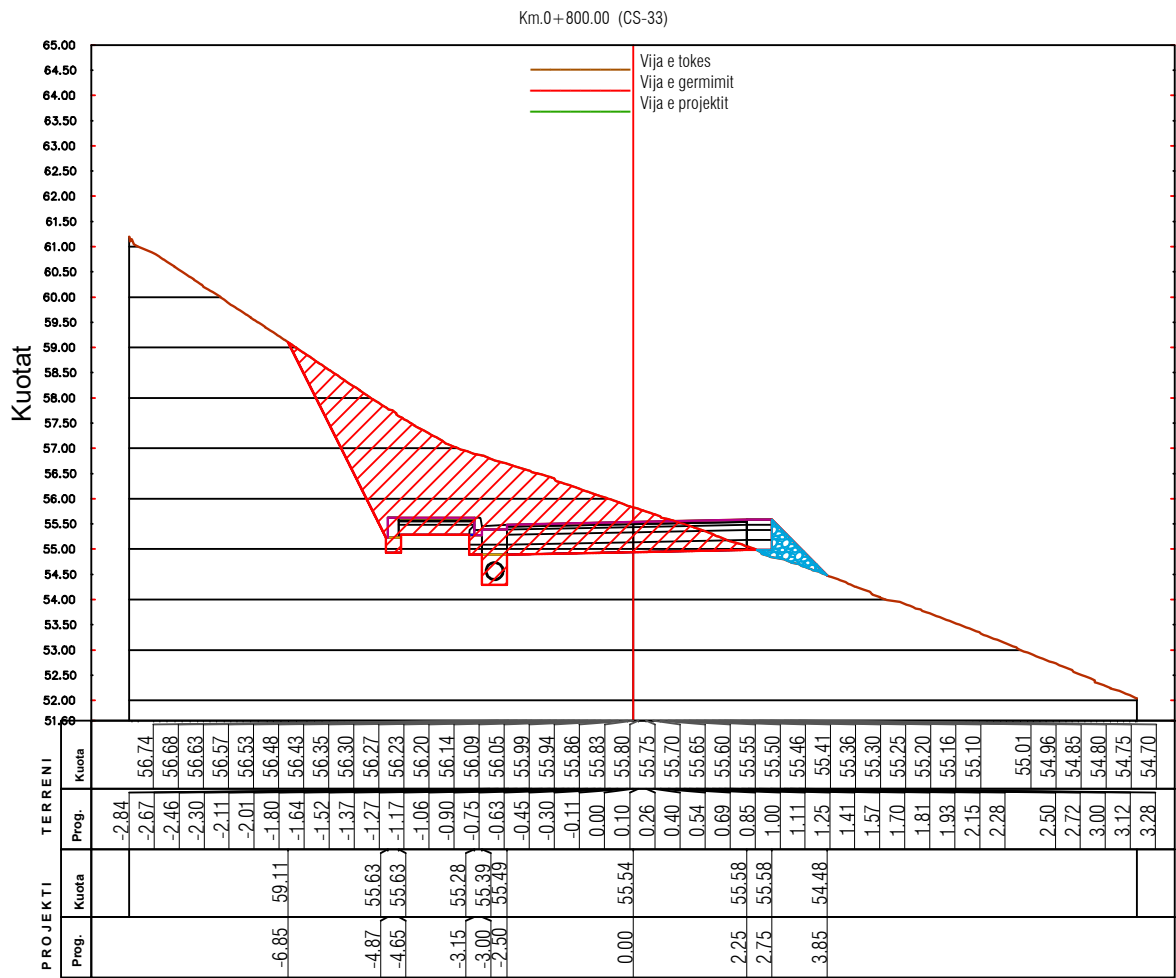

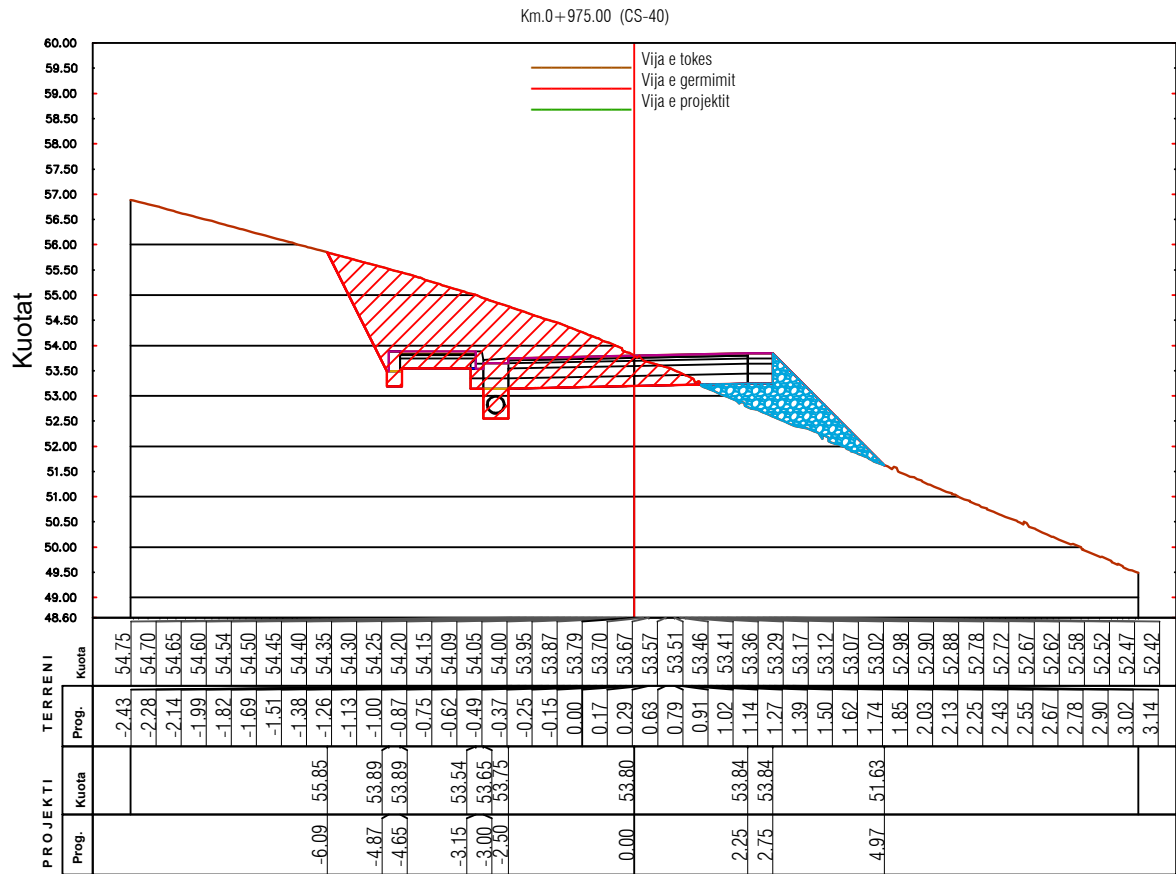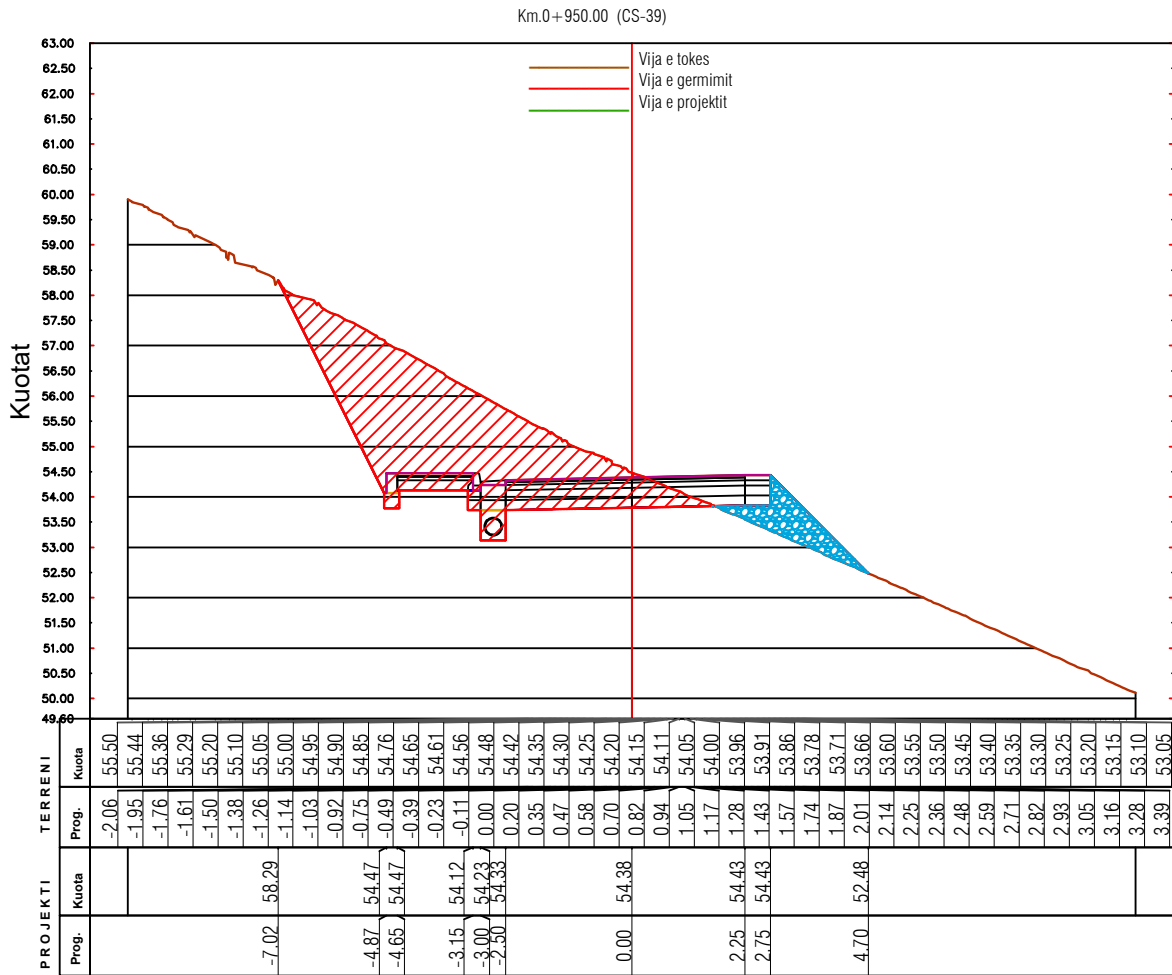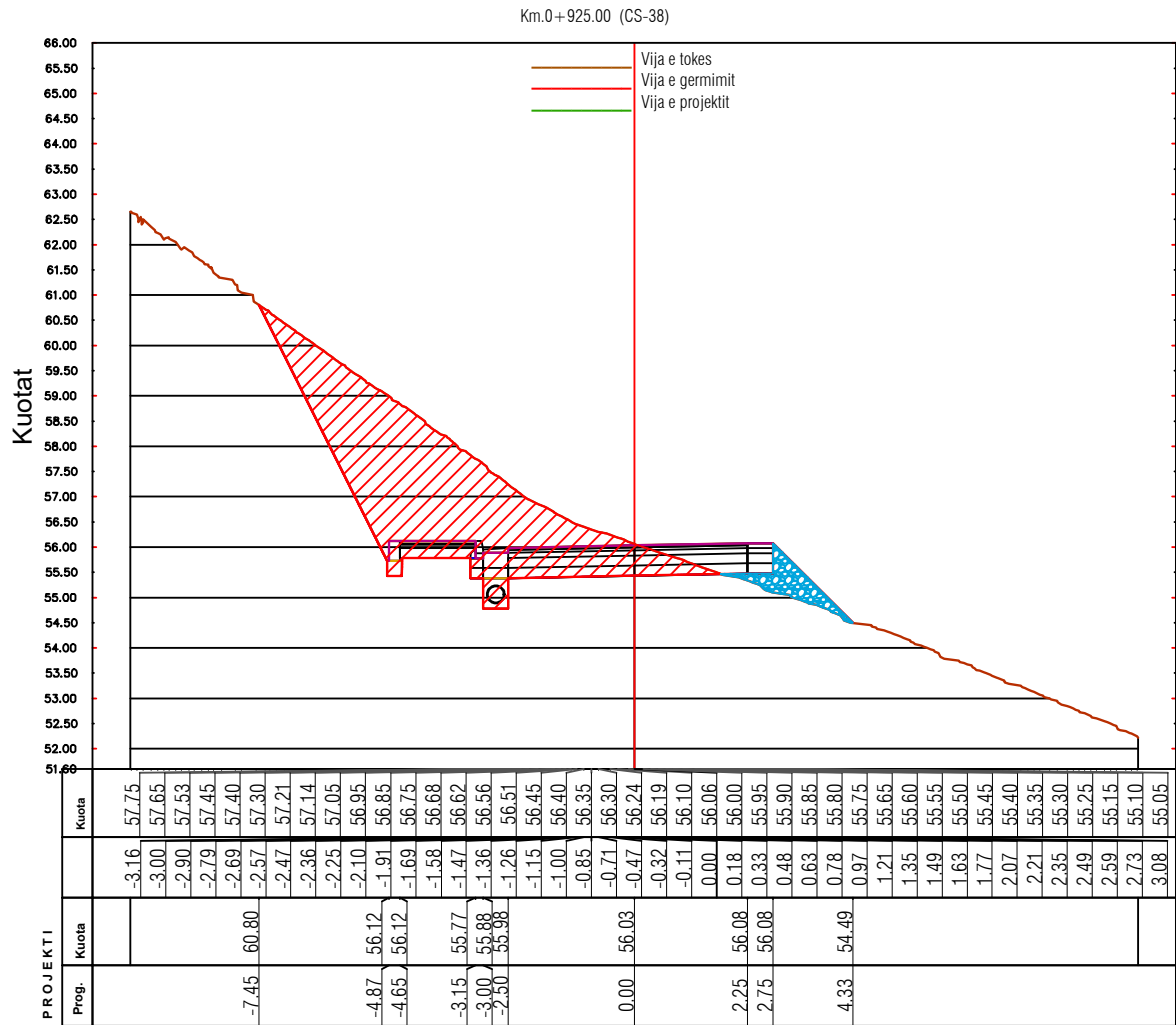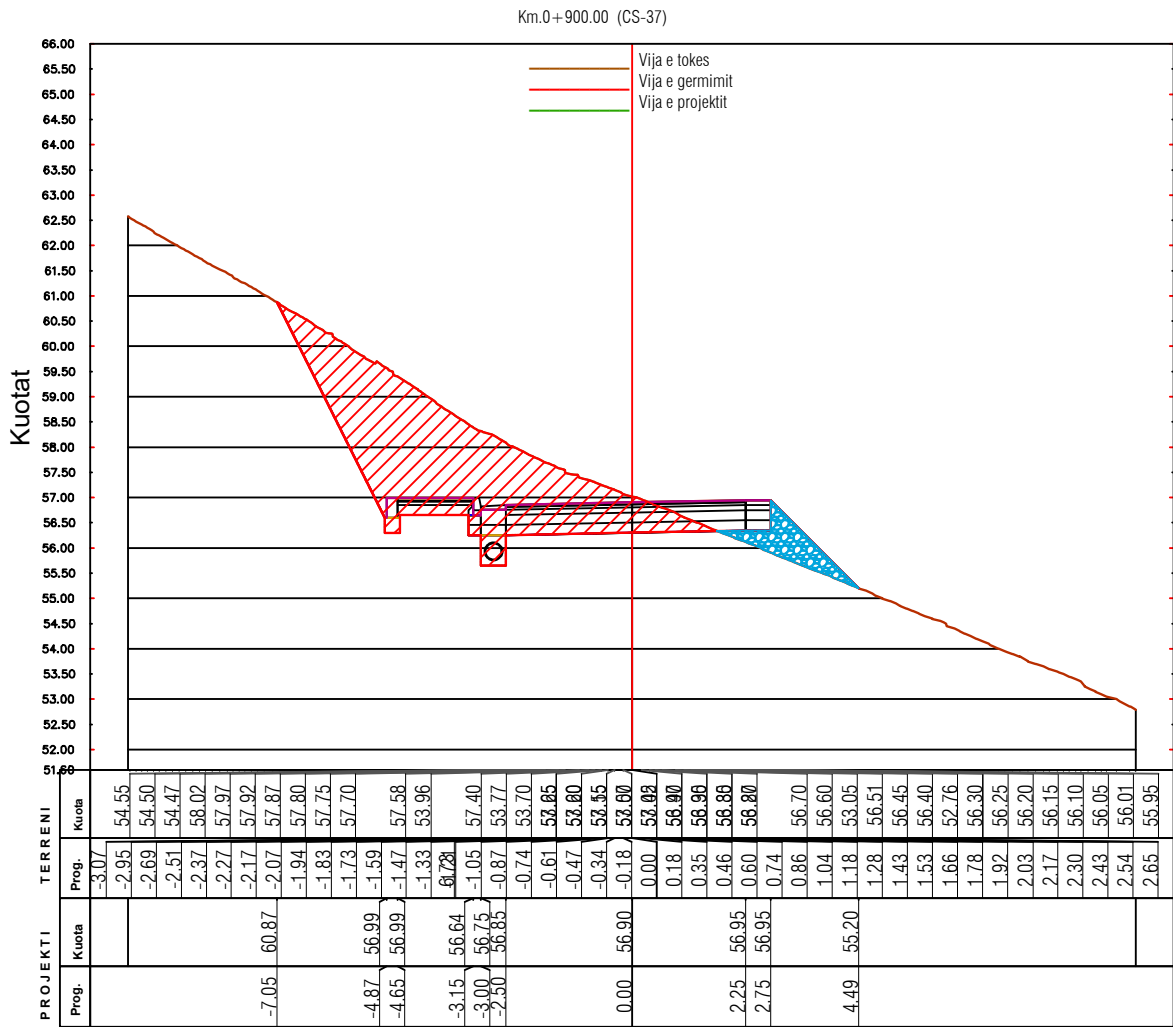

POROSITESI / CLIENT

BASHKIA HIMARË



KONSULENT / CONSULTANT
B.O.E "HYDRO-ENG CONSULTING" sh.p.k & "ENGINEERING
CONSULTING GROUP" sh.p.k & "SIRE-ALB" sh.p.k



ZONA / LOCATION

BASHKIA HIMARË

PROJEKTI / PROJECT NAME

“Rikonstruksioni i rrugëve
Paralele Livadh, Loti I”.

FAZA E PROJEKTTIT

PROJEKT ZBATIMI

EMERTIMI / FLETES

PROFILAT TERTHORE PROGRESSIVE





SHKALLA:
SCALE: 1:150

2026

NR.FLETES / DRAWING No.

24

VULA / STAMP

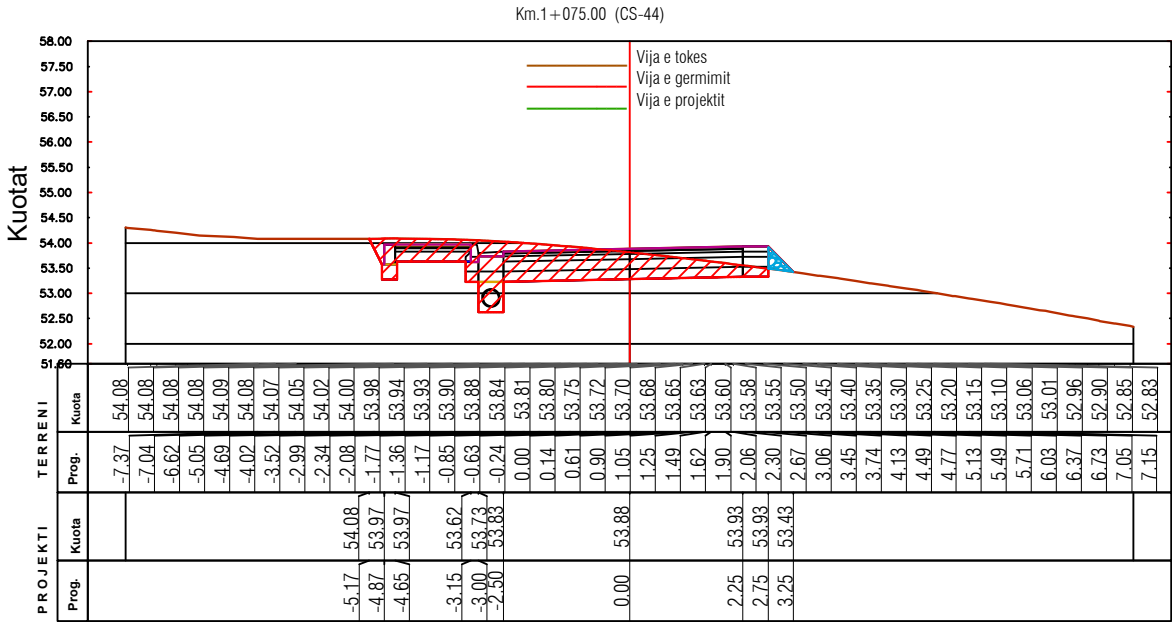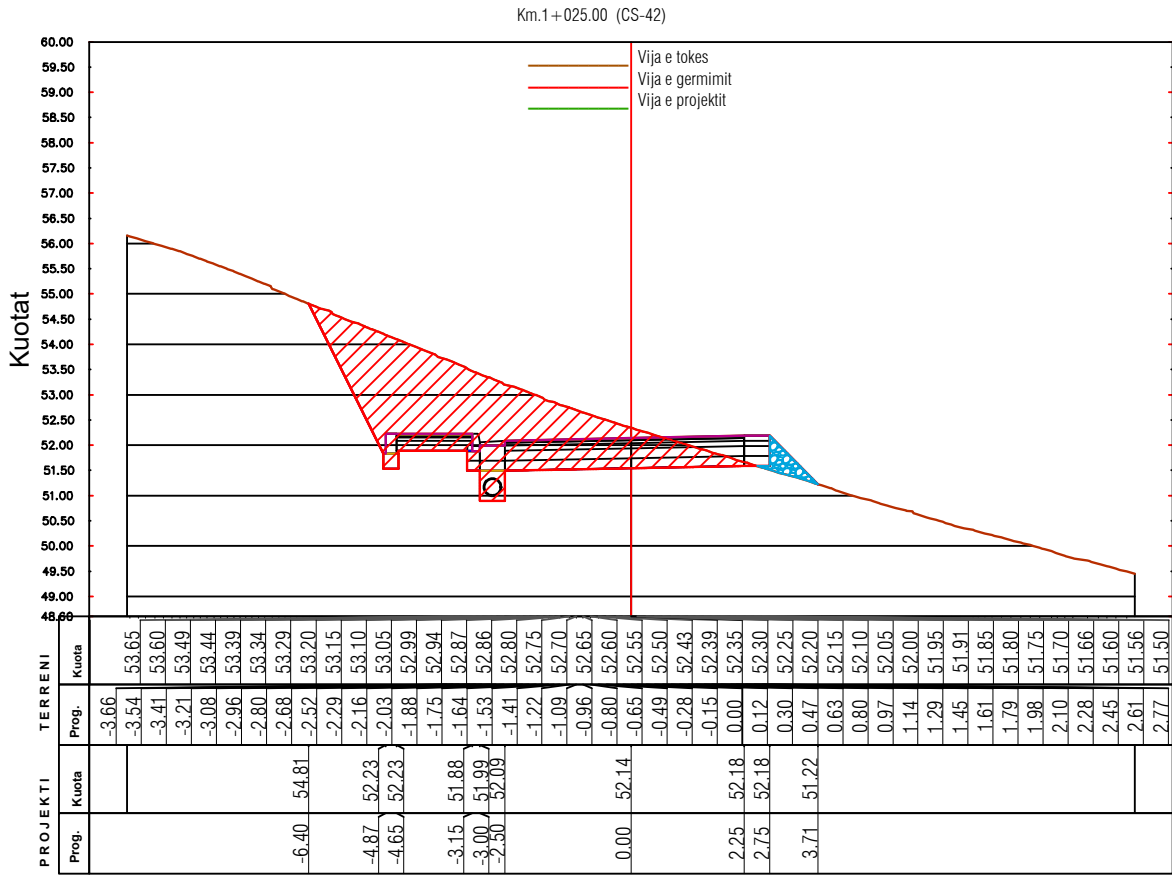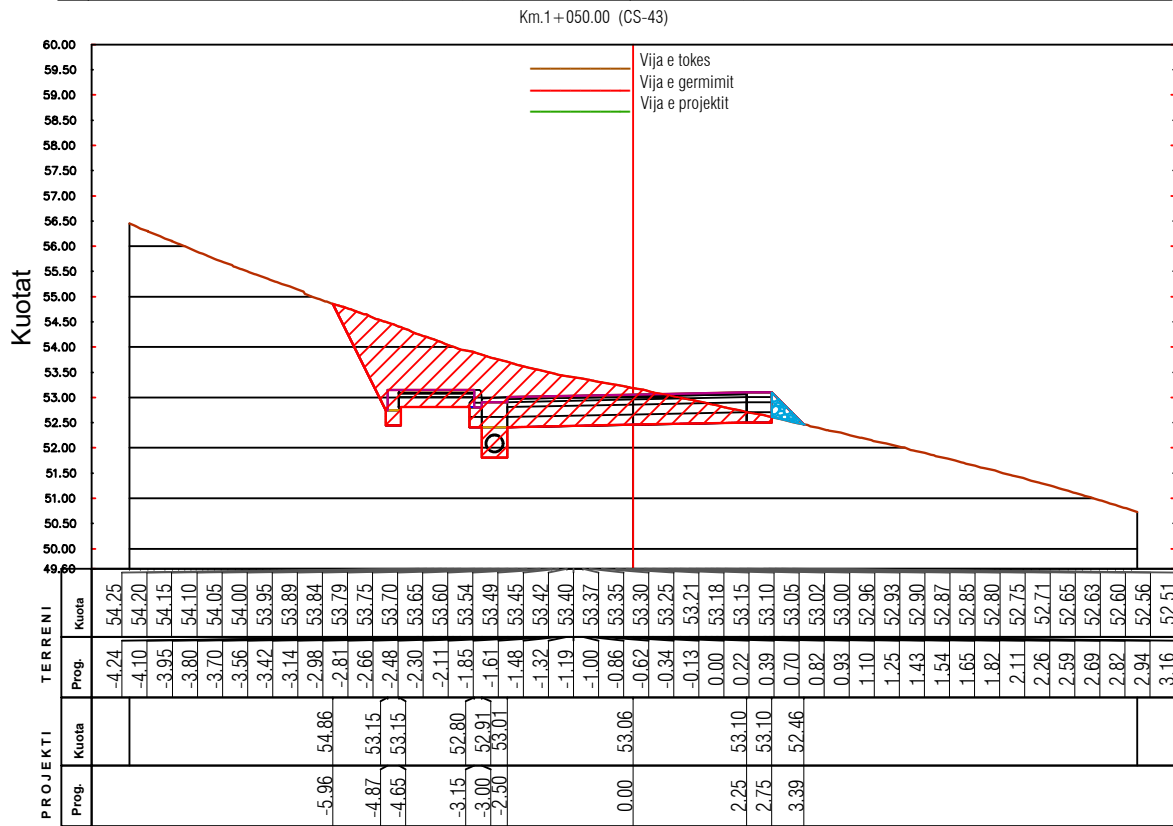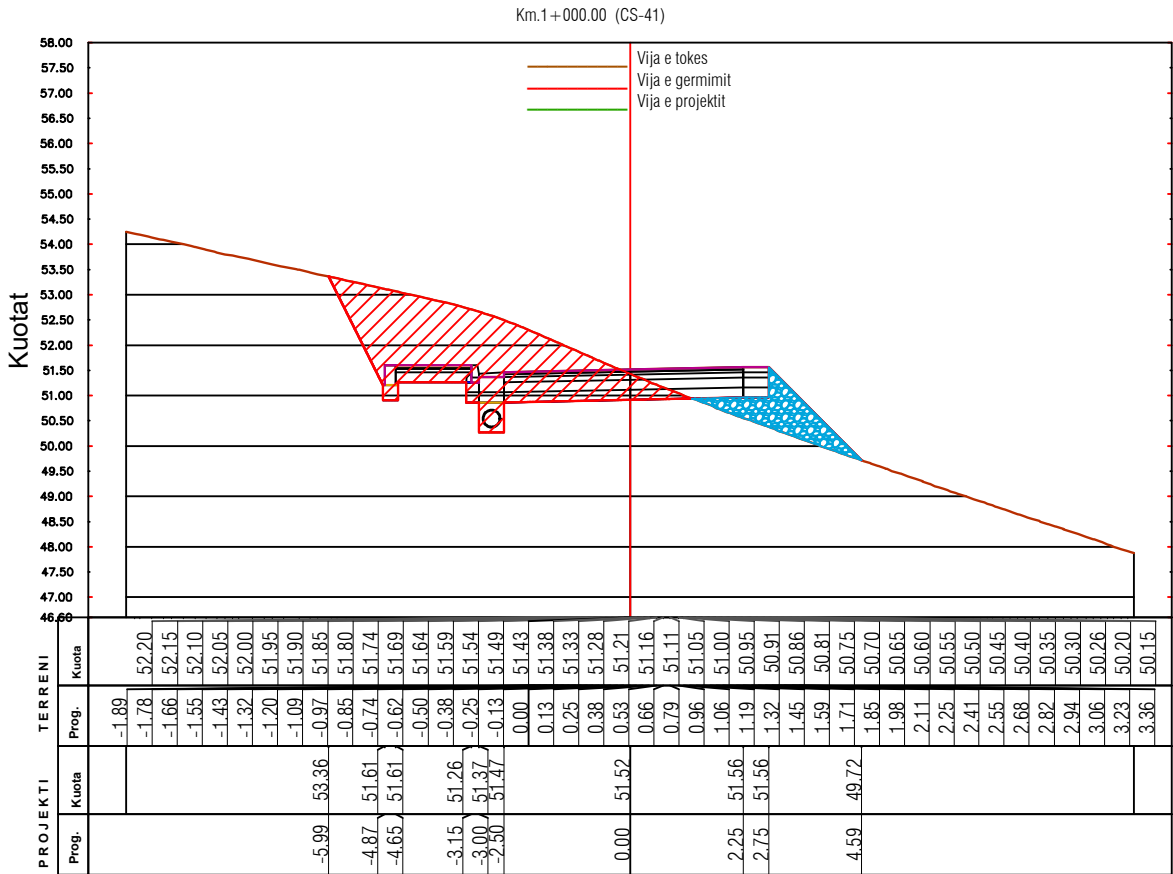

BASHKIA HIMARË



KONSULENT / CONSULTANT
B.O.E "HYDRO-ENG CONSULTING" sh.p.k & "ENGINEERING CONSULTING GROUP" sh.p.k & "SIRE-ALB" sh.p.k



ZONA / LOCATION

BASHKIA HIMARË

PROJEKTI / PROJECT NAME

“Rikonstruksioni i rrugëve Paralele Livadh, Loti I”.

FAZA E PROJEKTTIT

PROJEKT ZBATIMI

EMERTIMI / FLETES

PROFILAT TERTHORE PROGRESSIVE





SHKALLA:
SCALE: 1:150

2026

NR.FLETES / DRAWING No.

25

VULA / STAMP

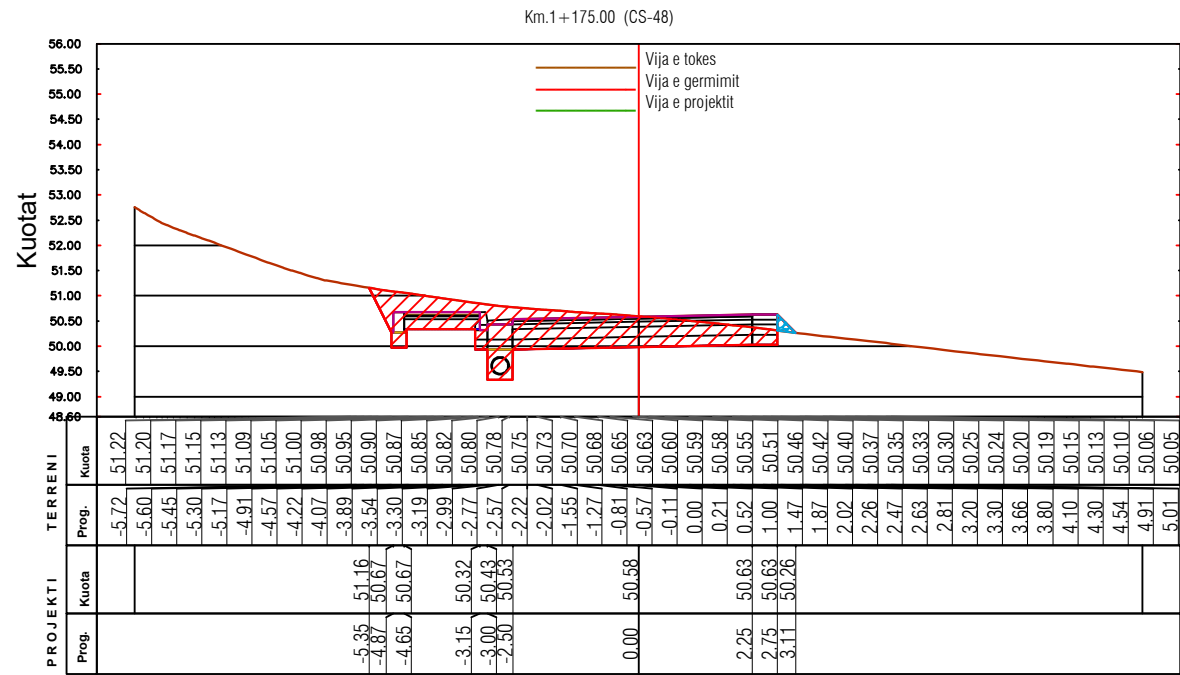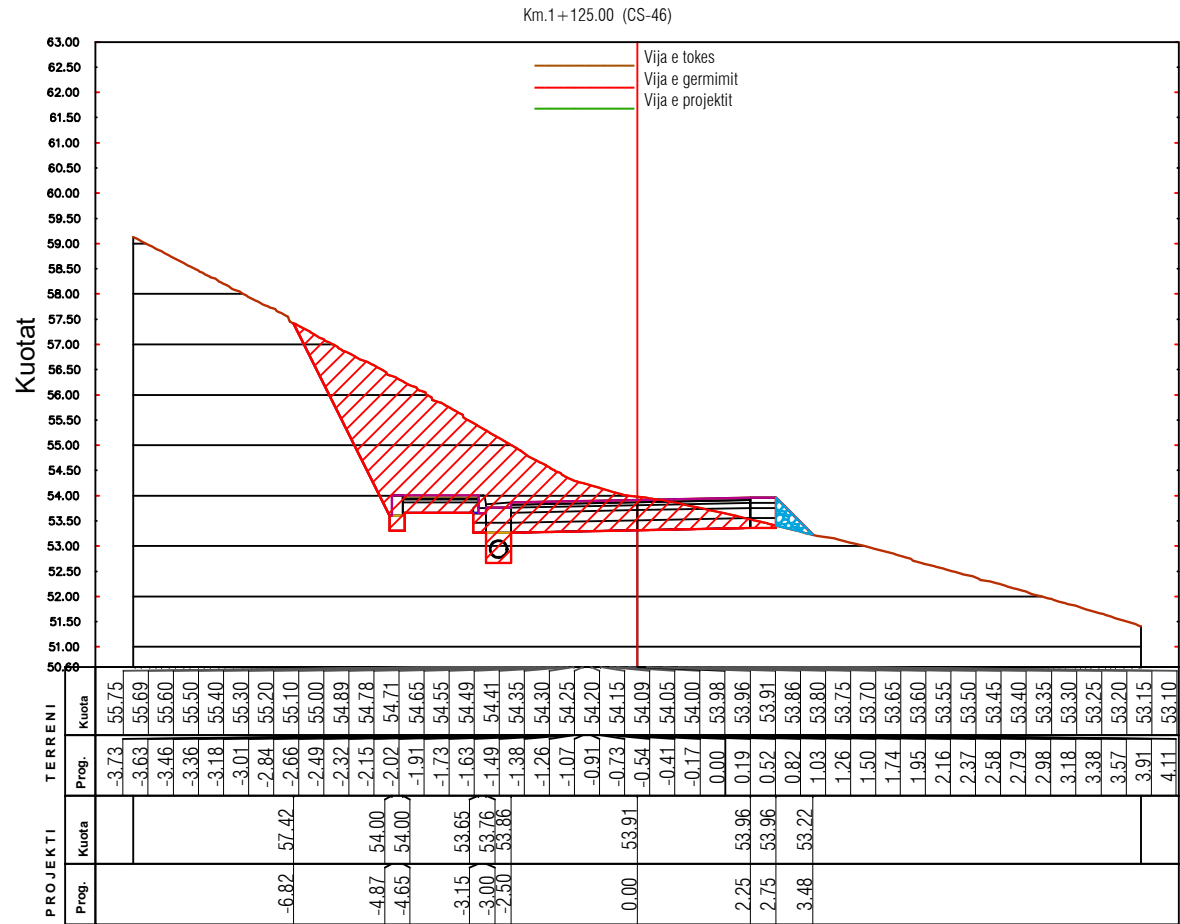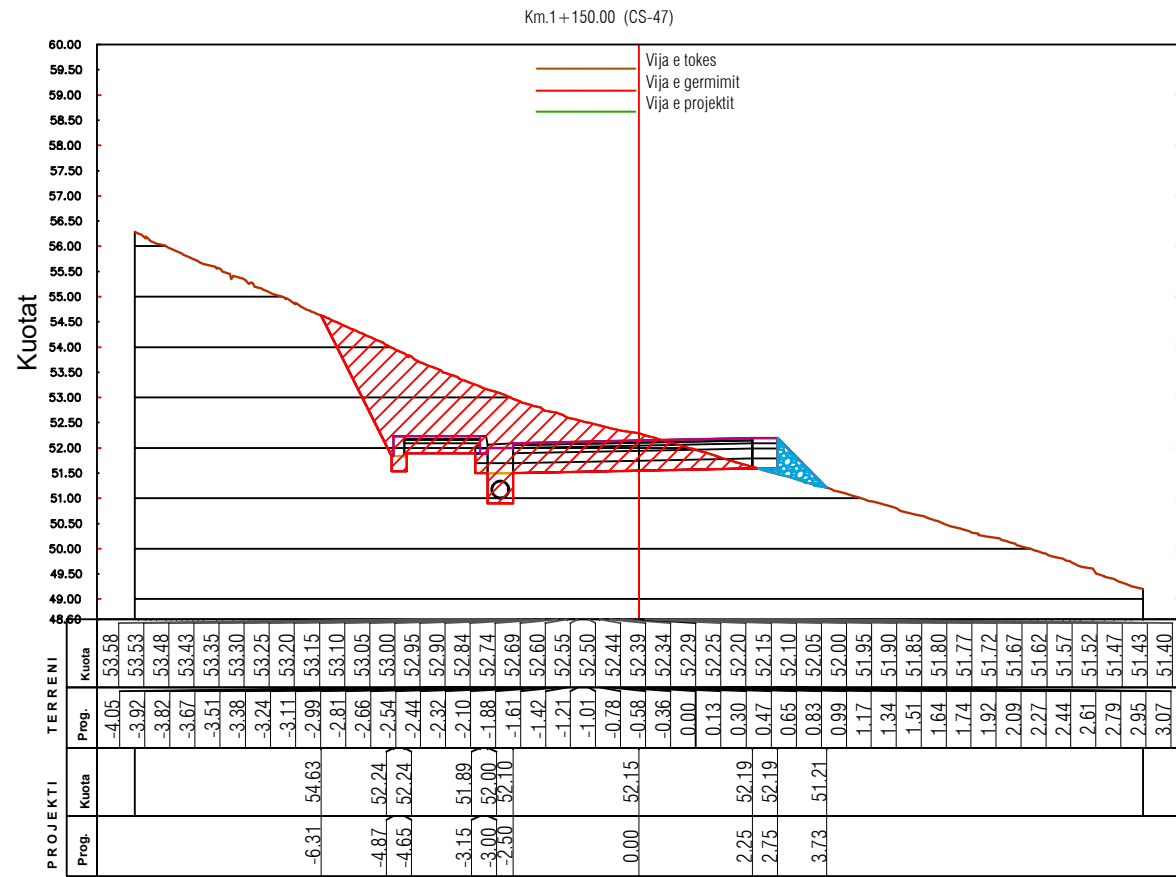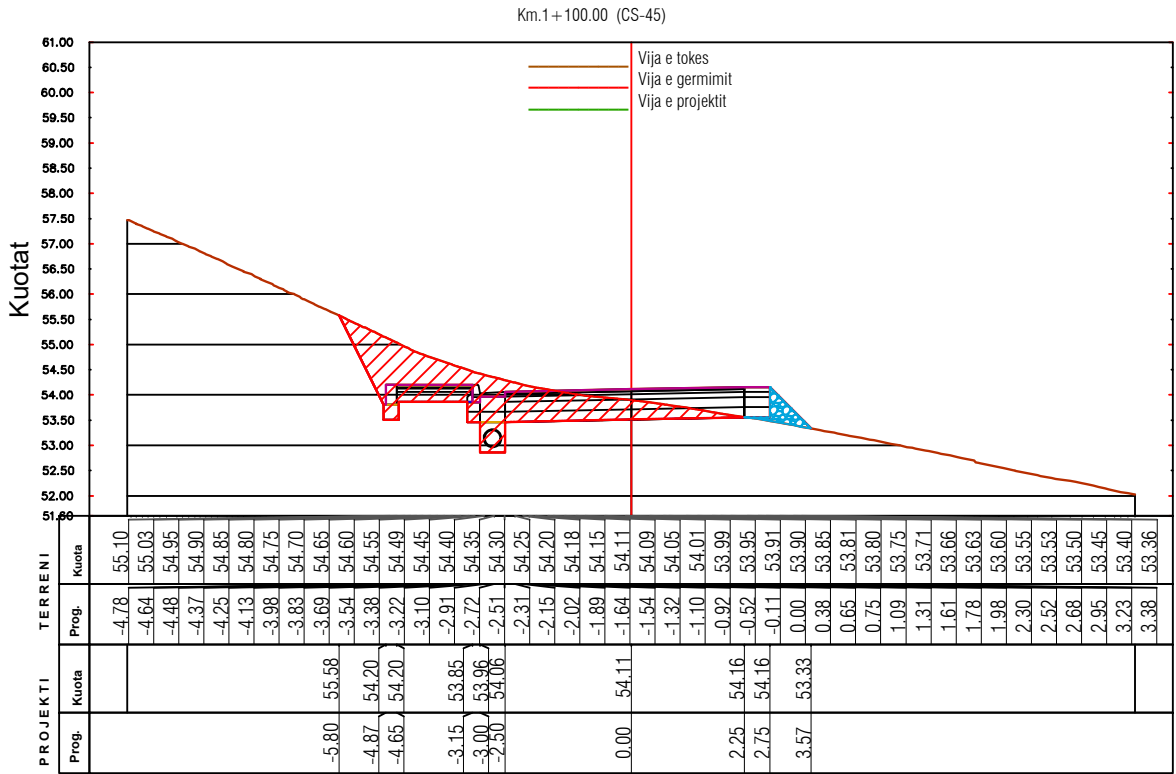

POROSITESI / CLIENT

BASHKIA HIMARË



KONSULENT / CONSULTANT
B.O.E "HYDRO-ENG CONSULTING" sh.p.k & "ENGINEERING CONSULTING GROUP" sh.p.k & "SIRE-ALB" sh.p.k



ZONA / LOCATION

BASHKIA HIMARË

PROJEKTI / PROJECT NAME

"Rikonstruksioni i rrugëve Paralele Livadh, Loti I".

FAZA E PROJEKTI

PROJEKT ZBATIMI

EMERTIMI / FLETES

PROFILAT TERTHORE PROGRESSIVE





SHKALLA:
SCALE: 1:150

2026

NR.FLETES / DRAWING No.

26

VULA / STAMP

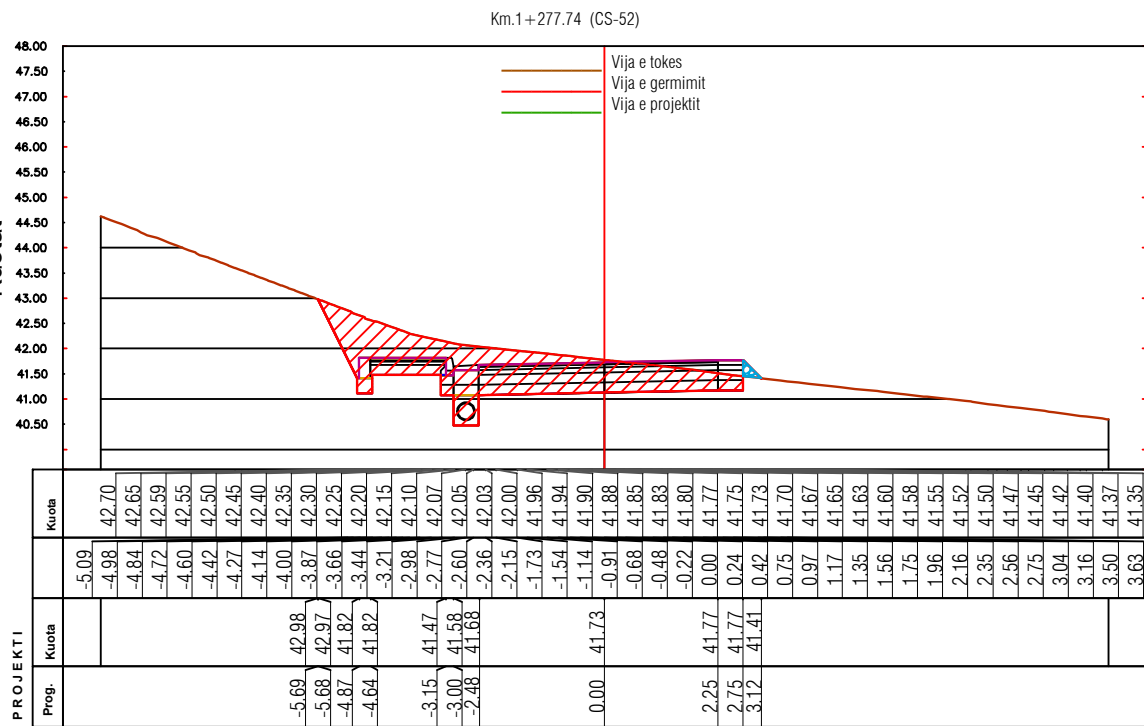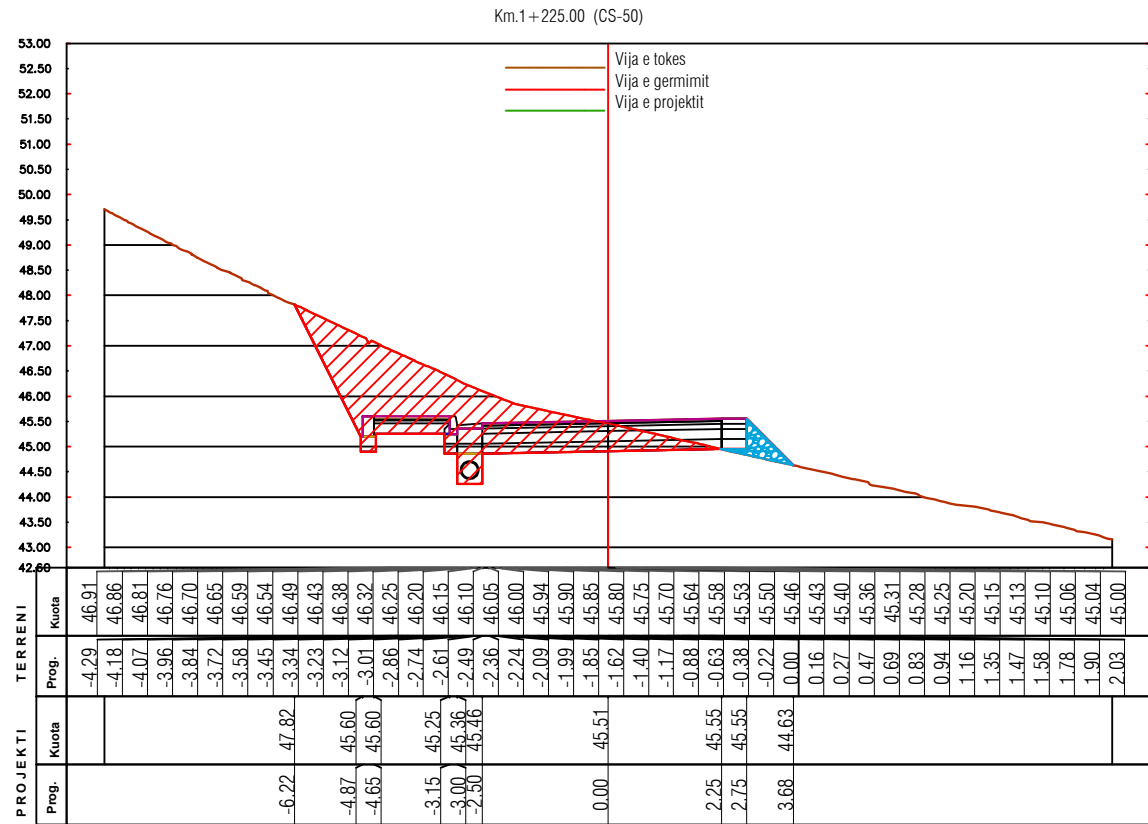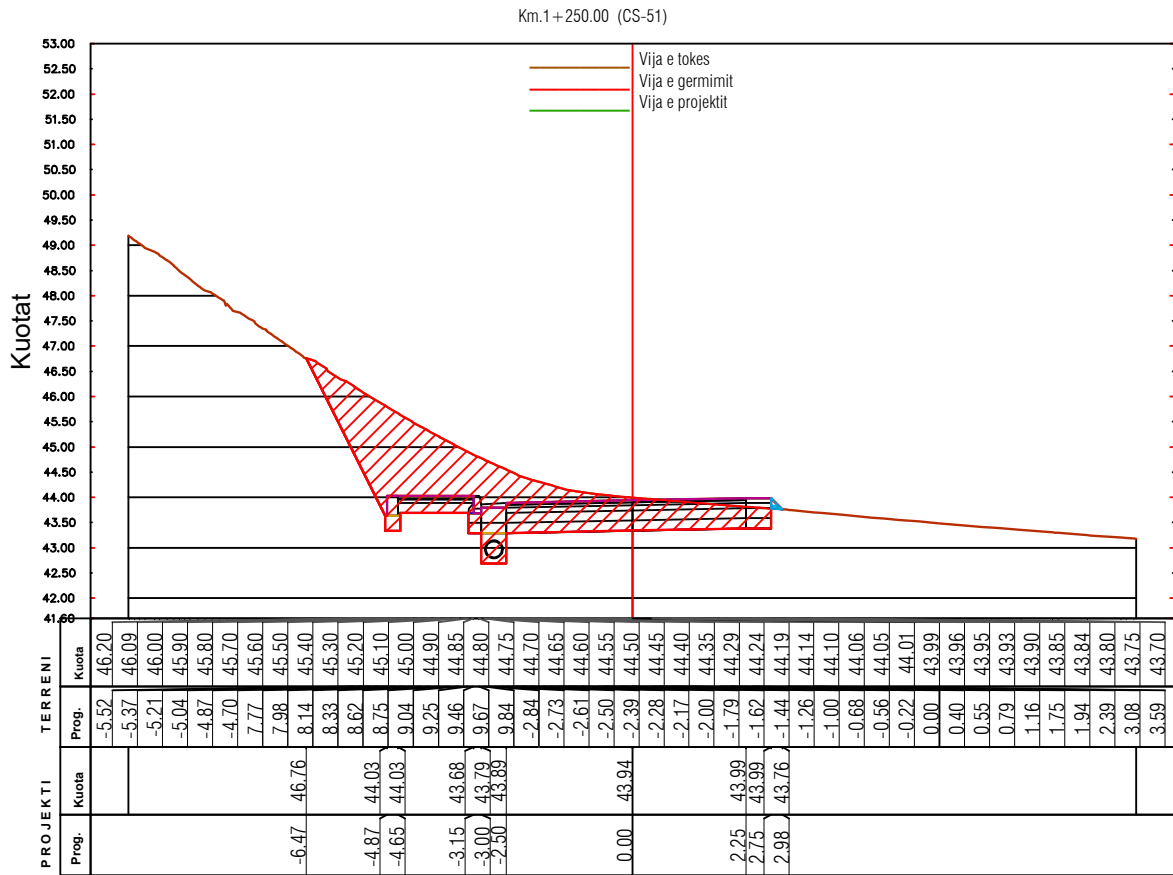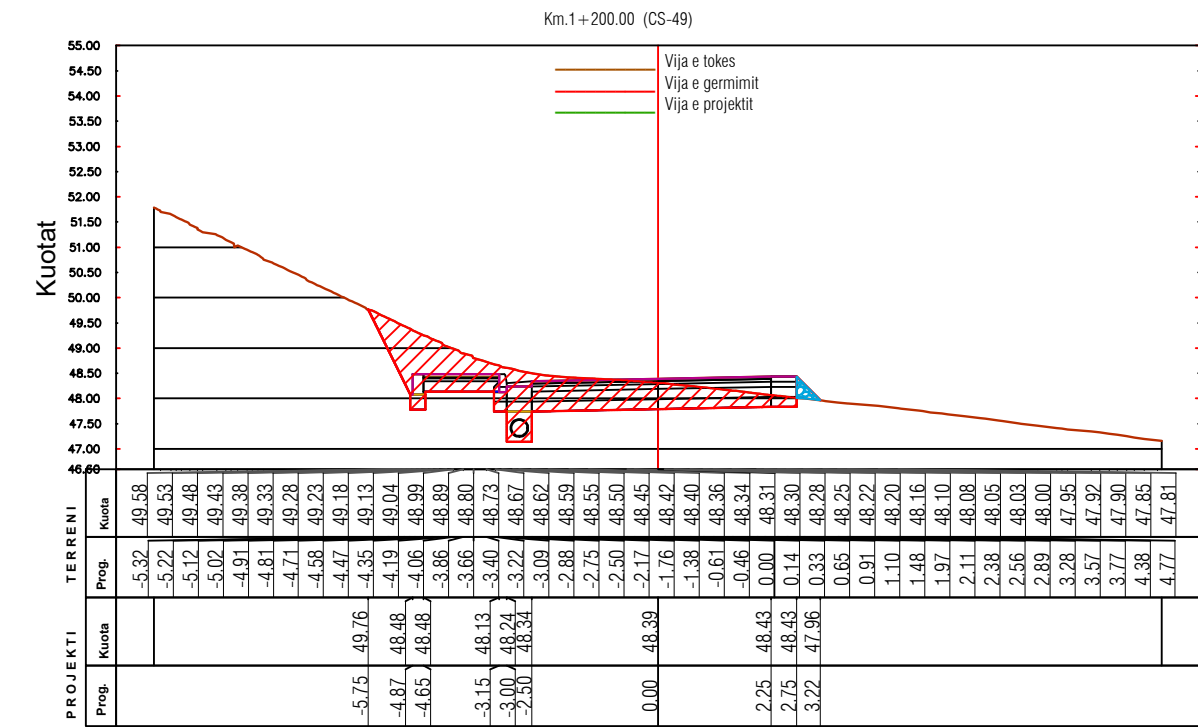

BASHKIA HIMARË



KONSULENT / CONSULTANT
B.O.E "HYDRO-ENG CONSULTING" sh.p.k & "ENGINEERING CONSULTING GROUP" sh.p.k & "SIRE-ALB" sh.p.k



ZONA / LOCATION

BASHKIA HIMARË

PROJEKTI / PROJECT NAME

"Rikonstruksioni i rrugëve Paralele Livadh, Loti I".

FAZA E PROJEKTI

PROJEKT ZBATIMI

EMERTIMI / FLETES

PROFILAT TERTHORE PROGRESSIVE

SHKALLA:
SCALE: 1:150

2026

NR.FLETES / DRAWING No.

27

VULA / STAMP

Tabela e Volumeve							
Progresivi	Seksionet	Sip.Mbushje	Sip.Germim	Vol.Mbushje	Vol.Germim	Vol.Prog.Mbushje	Vol.Prog.Germim
0+000.00	Sc-1	0.01	4.85	0.00	0.00	0.00	0.00
0+025.00	Sc-2	0.18	1.29	2.42	76.17	2.42	76.17
0+050.00	Sc-3	1.07	2.51	15.76	47.06	18.18	123.23
0+075.00	Sc-4	0.09	4.62	14.36	89.59	32.54	212.82
0+100.00	Sc-5	0.49	2.61	7.60	86.90	40.14	299.72
0+125.00	Sc-6	0.16	5.45	7.87	103.18	48.02	402.89
0+150.00	Sc-7	0.54	4.48	8.57	127.21	56.58	530.10
0+175.00	Sc-8	0.36	4.33	11.44	109.12	68.02	639.22
0+200.00	Sc-9	1.58	5.97	23.76	131.44	91.78	770.66
0+225.00	Sc-10	0.99	6.80	32.47	158.31	124.25	928.97
0+250.00	Sc-11	1.79	7.04	34.77	172.99	159.02	1101.95
0+275.00	Sc-12	1.91	9.01	46.73	198.73	205.75	1300.68
0+300.00	Sc-13	1.44	7.74	42.60	206.21	248.35	1506.89
0+325.00	Sc-14	1.17	8.20	32.46	200.37	280.80	1707.26
0+350.00	Sc-15	3.03	12.09	52.66	252.89	333.46	1960.15
0+375.00	Sc-16	1.72	11.63	63.66	275.71	397.12	2235.86
0+400.00	Sc-17	0.87	9.47	33.22	256.75	430.34	2492.61
0+425.00	Sc-18	2.76	4.05	48.28	157.41	478.62	2650.02
0+450.00	Sc-19	0.05	6.96	34.38	140.20	512.99	2790.21
0+475.00	Sc-20	0.00	4.76	0.49	162.76	513.48	2952.98

Tabela e Volumeve							
Progresivi	Seksionet	Sip.Mbushje	Sip.Germim	Vol.Mbushje	Vol.Germim	Vol.Prog.Mbushje	Vol.Prog.Germim
1+000.00	Sc-41	1.56	8.55	49.47	186.07	829.12	8150.74
1+025.00	Sc-42	0.33	10.98	25.52	224.48	854.64	8375.22
1+050.00	Sc-43	0.16	8.31	5.85	250.59	860.49	8625.81
1+075.00	Sc-44	0.11	4.47	3.13	167.95	863.62	8793.76
1+100.00	Sc-45	0.29	5.14	4.49	130.09	868.11	8923.86
1+125.00	Sc-46	0.20	12.10	6.06	219.85	874.17	9143.71
1+150.00	Sc-47	0.37	9.53	6.94	279.72	881.11	9423.42
1+175.00	Sc-48	0.06	5.37	5.33	187.96	886.44	9611.38
1+200.00	Sc-49	0.10	5.58	1.88	140.84	888.32	9752.22
1+225.00	Sc-50	0.36	8.11	6.22	159.02	894.54	9911.25
1+250.00	Sc-51	0.02	9.55	4.91	218.08	899.45	10129.33
1+277.74	Sc-52	0.06	6.47	1.12	223.53	900.57	10352.86

Tabela e Volumeve							
Progresivi	Seksionet	Sip.Mbushje	Sip.Germim	Vol.Mbushje	Vol.Germim	Vol.Prog.Mbushje	Vol.Prog.Germim
0+500.00	Sc-21	0.00	5.88	0.00	131.74	513.48	3084.72
0+525.00	Sc-22	0.02	5.99	0.29	147.93	513.77	3232.65
0+550.00	Sc-23	0.00	5.51	0.30	144.20	514.07	3376.85
0+575.00	Sc-24	0.33	5.56	4.22	137.66	518.29	3514.51
0+600.00	Sc-25	0.46	9.56	9.96	187.66	528.25	3702.17
0+625.00	Sc-26	0.00	9.29	6.07	226.47	534.32	3928.64
0+650.00	Sc-27	0.19	5.04	2.58	170.47	536.90	4099.11
0+675.00	Sc-28	0.09	5.77	3.46	136.31	540.36	4235.42
0+700.00	Sc-29	0.76	7.15	10.33	165.01	550.69	4400.43
0+725.00	Sc-30	1.66	8.15	30.46	190.14	581.14	4590.56
0+750.00	Sc-31	1.11	13.27	35.28	262.52	616.42	4853.09
0+775.00	Sc-32	0.16	17.91	15.60	395.14	632.02	5248.22
0+800.00	Sc-33	0.41	12.22	6.93	387.87	638.95	5636.09
0+825.00	Sc-34	0.35	14.56	9.99	317.49	648.94	5953.59
0+850.00	Sc-35	0.22	13.02	6.90	355.26	655.84	6308.85
0+875.00	Sc-36	0.64	14.20	10.66	342.63	666.50	6651.48
0+900.00	Sc-37	1.14	12.73	22.32	334.36	688.82	6985.84
0+925.00	Sc-38	0.86	14.00	23.46	357.54	712.28	7343.39
0+950.00	Sc-39	1.35	13.25	27.59	340.60	739.86	7683.99
0+975.00	Sc-40	1.85	9.14	39.79	280.69	779.65	7964.67

POROSITESI / CLIENT

BASHKIA HIMARË



KONSULENT / CONSULTANT
B.O.E "HYDRO-ENG CONSULTING" sh.p.k & "ENGINEERING CONSULTING GROUP" sh.p.k & "SIRE-ALB"sh.p.k



ZONA / LOCATION

BASHKIA HIMARË

PROJEKTI / PROJECT NAME

“Rikonstruksioni i rrugëve Paralele Livadh, Loti I”.

FAZA E PROJEKTIT

PROJEKT ZBATIMI

EMERTIMI / FLETES

PROFILAT TERTHORE PROGRESIVE





SHKALLA:
SCALE: 1:150

2026

NR.FLETES / DRAWING No.

28

VULA / STAMP

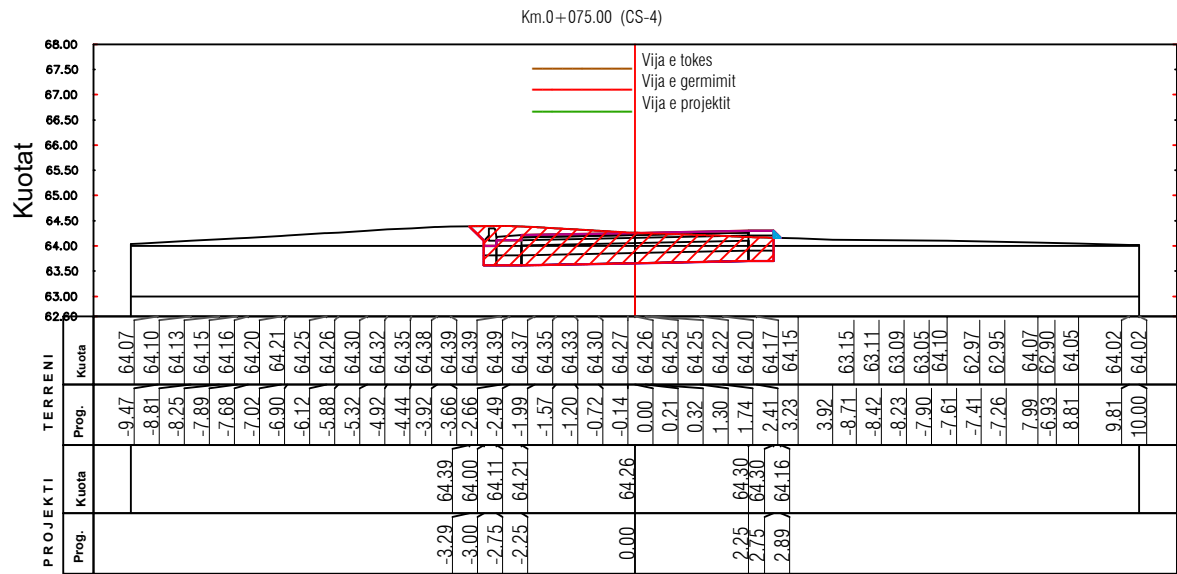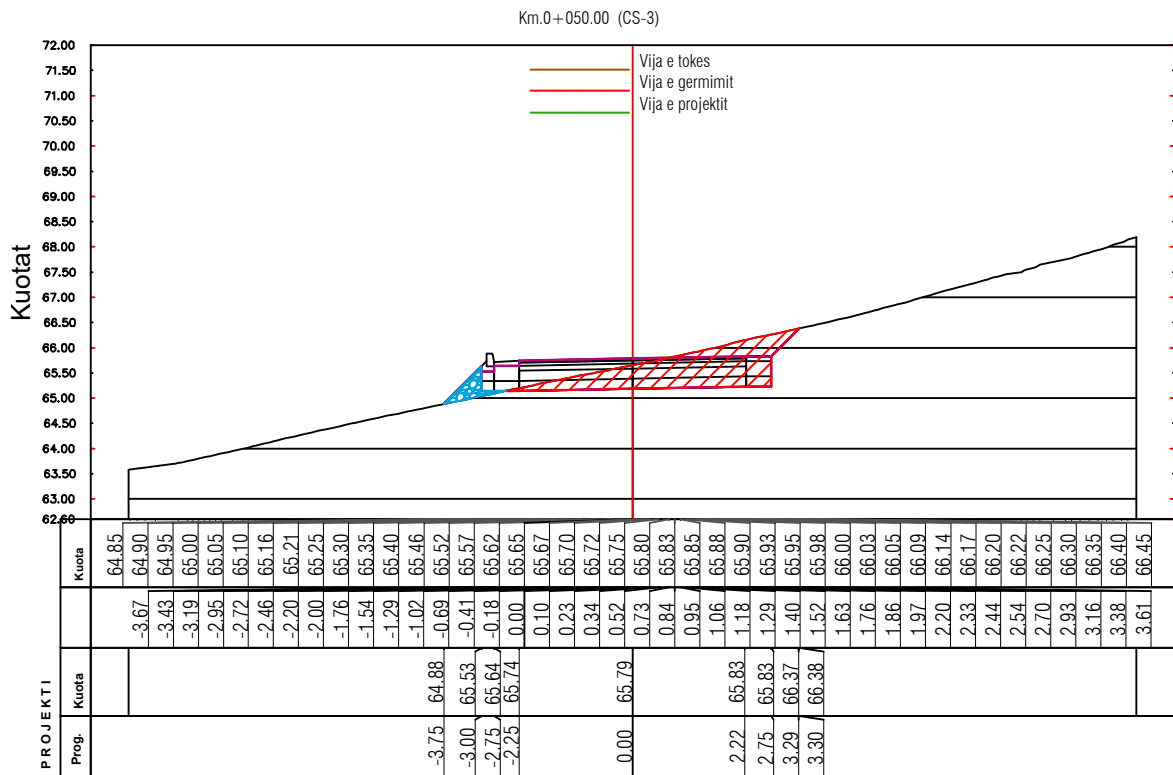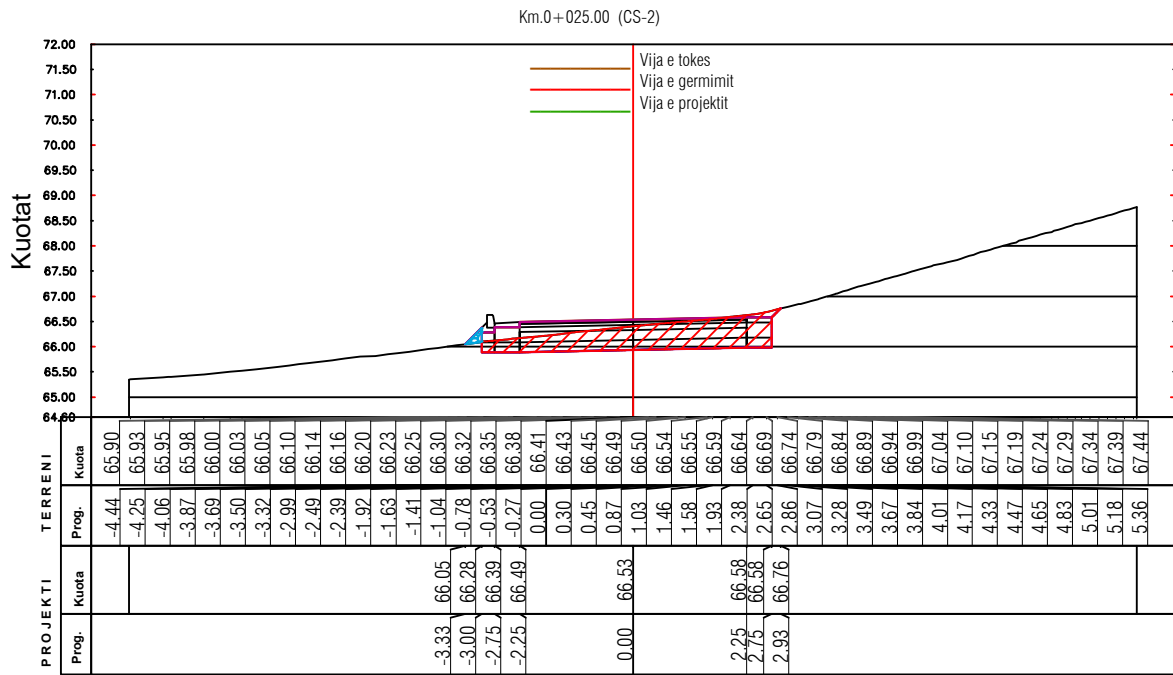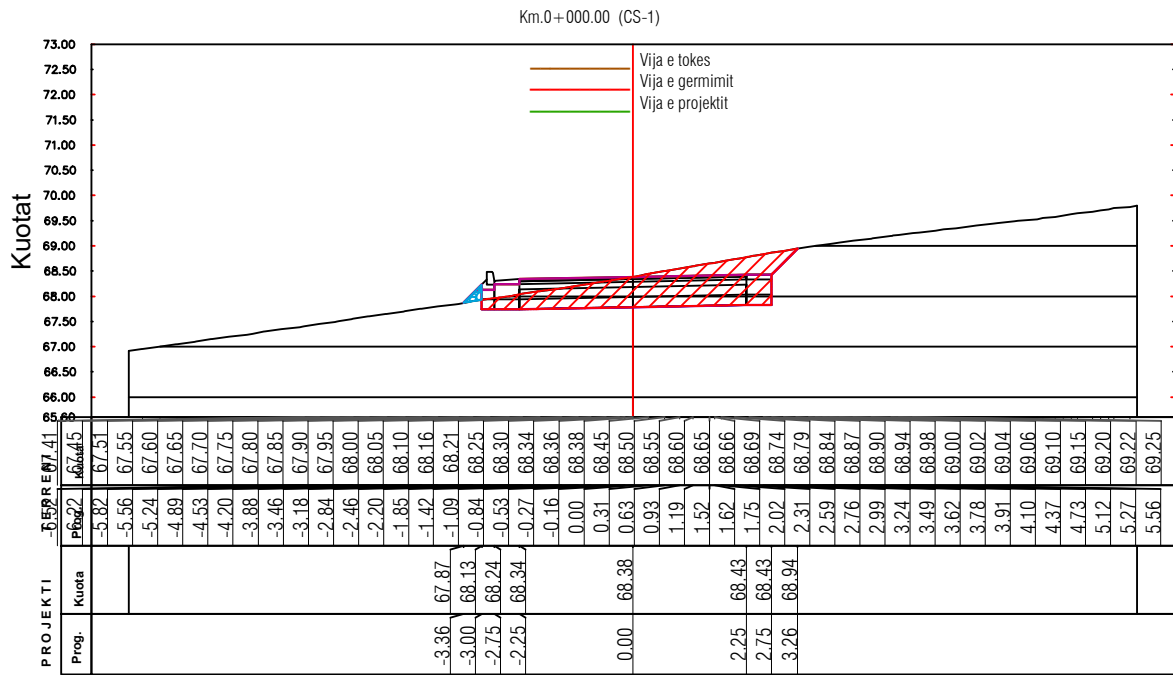

POROSITESI / CLIENT

BASHKIA HIMARË



KONSULENT / CONSULTANT
B.O.E "HYDRO-ENG CONSULTING" sh.p.k & "ENGINEERING
CONSULTING GROUP" sh.p.k & "SIRE-ALB" sh.p.k



ZONA / LOCATION

BASHKIA HIMARË

PROJEKTI / PROJECT NAME

“Rikonstruksioni i rrugëve
Paralele Livadh, Loti I”.

FAZA E PROJEKTI

PROJEKT ZBATIMI

EMERTIMI / FLETES

PROFILAT TERTHORE PROGRESSIVE





SHKALLA:
SCALE: 1:150

2026

NR.FLETES / DRAWING No.

29

VULA / STAMP

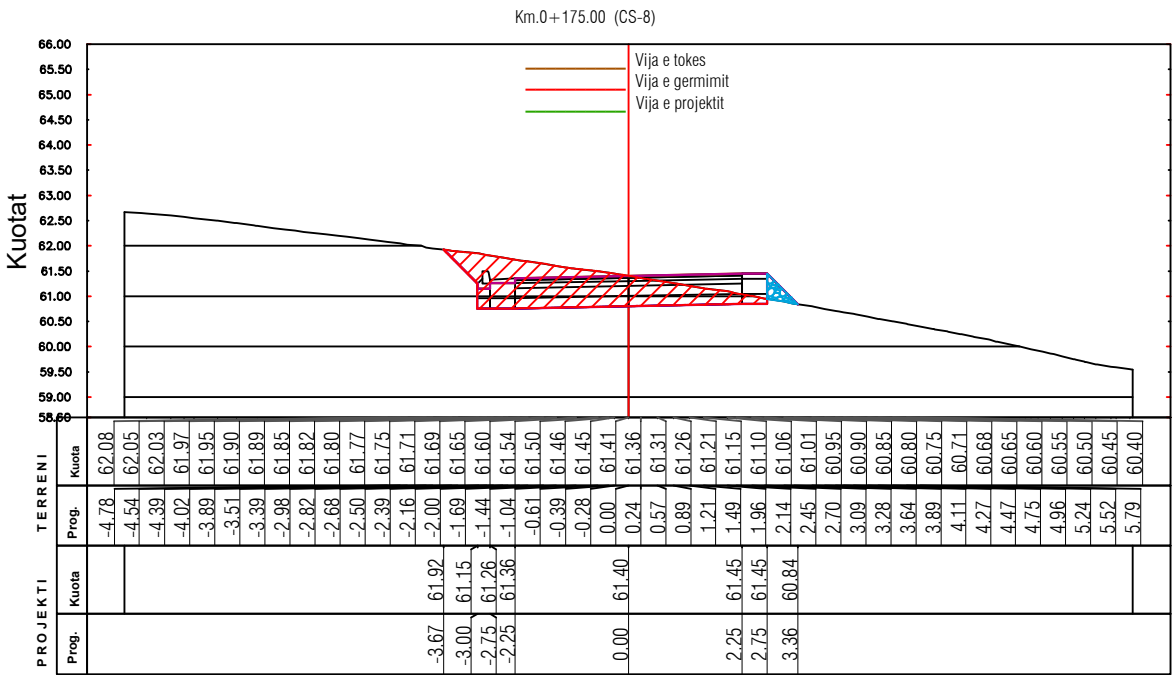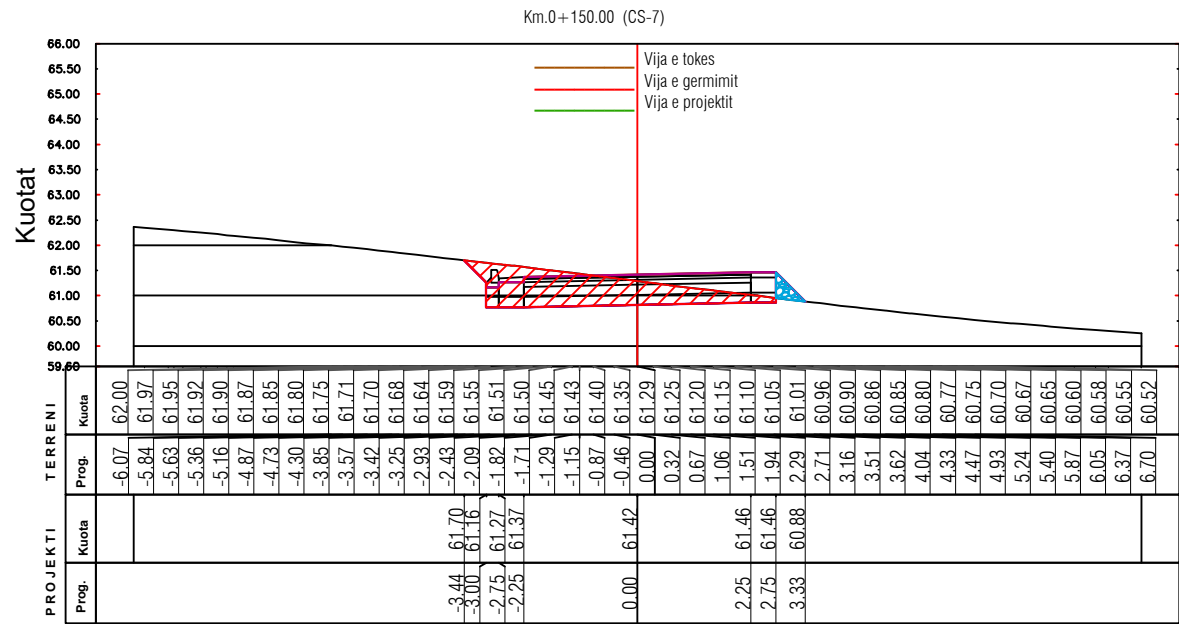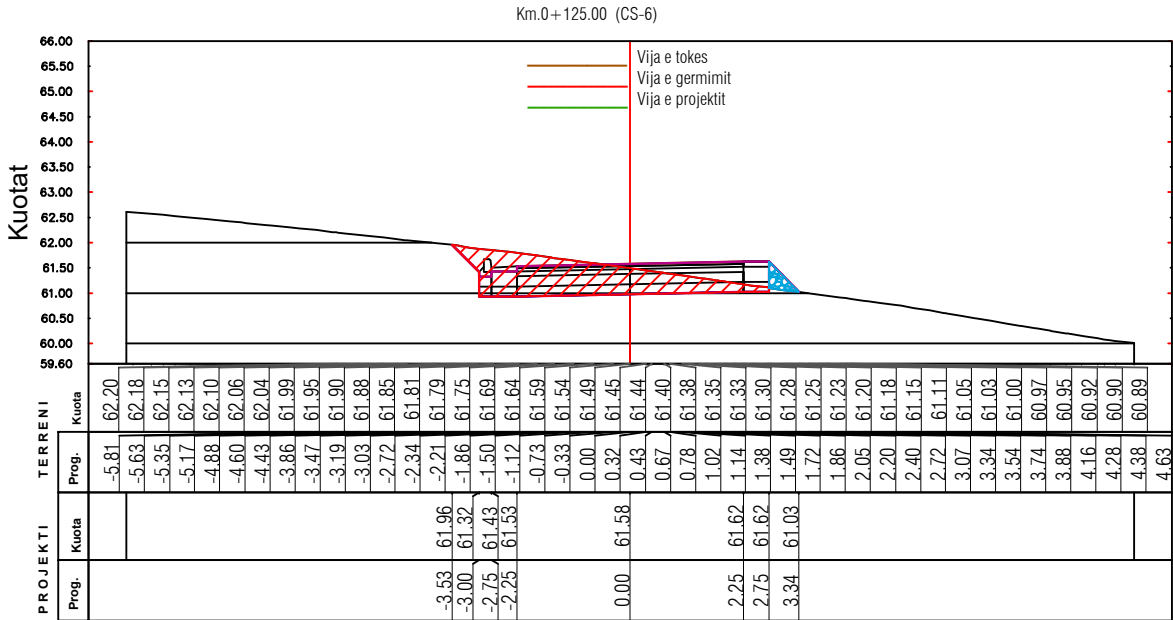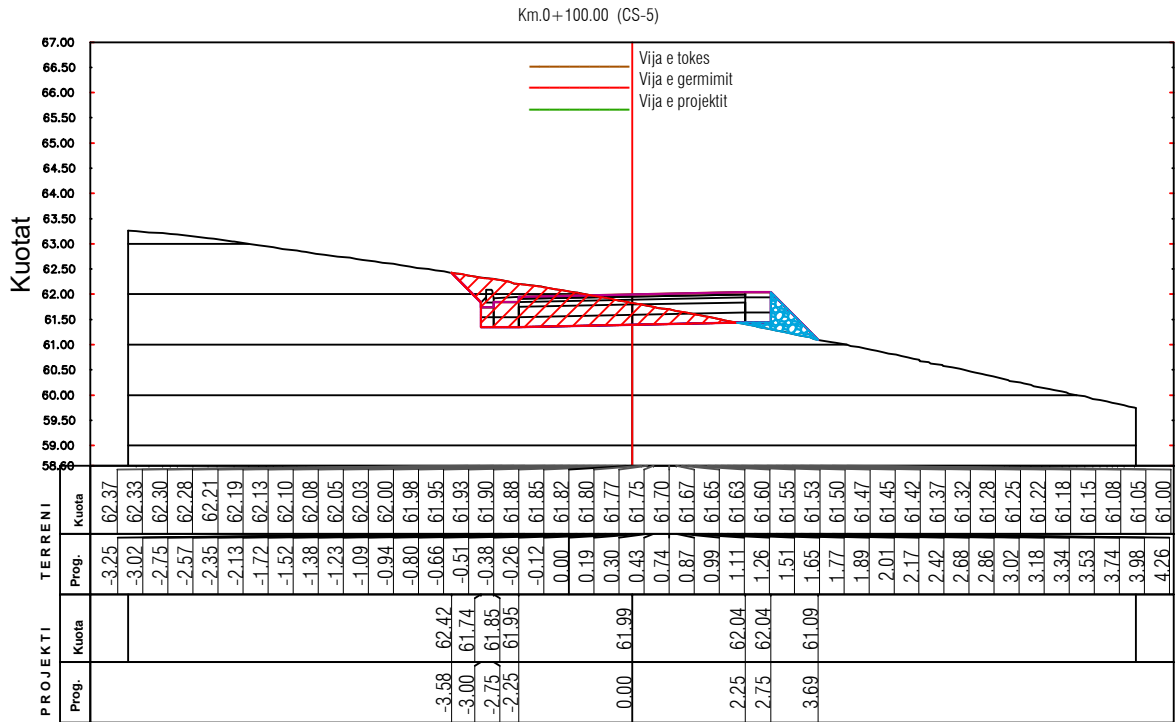

BASHKIA HIMARË



KONSULENT / CONSULTANT
B.O.E "HYDRO-ENG CONSULTING" sh.p.k & "ENGINEERING CONSULTING GROUP" sh.p.k & "SIRE-ALB" sh.p.k



ZONA / LOCATION

BASHKIA HIMARË

PROJEKTI / PROJECT NAME

“Rikonstruksioni i rrugëve
Paralele Livadh, Loti I”.

FAZA E PROJEKTI

PROJEKT ZBATIMI

EMERTIMI / FLETES

PROFILAT TERTHORE PROGRESSIVE

SHKALLA:
SCALE: 1:150

2026

NR.FLETES / DRAWING No.

30

VULA / STAMP

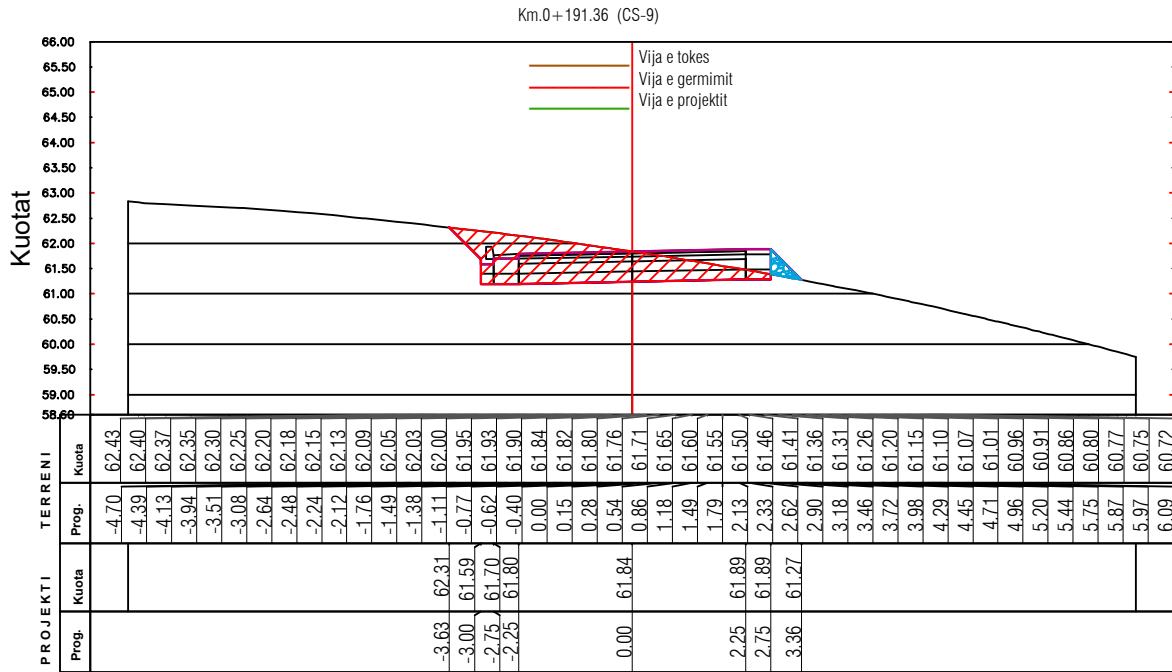


Tabela e Volumeve

Progresivi	Seksionet	Sip.Mbushje	Sip.Germim	Vol.Mbushje	Vol.Germim	Vol.Prog.Mbushje	Vol.Prog.Germim
0+000.00	Sc-1	0.05	3.54	0.00	0.00	0.00	0.00
0+025.00	Sc-2	0.05	2.63	1.26	77.07	1.26	77.07
0+050.00	Sc-3	0.24	2.75	3.94	65.97	5.20	143.03
0+075.00	Sc-4	0.01	3.63	2.70	80.57	7.90	223.61
0+100.00	Sc-5	0.39	2.78	5.72	76.58	13.62	300.18
0+125.00	Sc-6	0.16	3.18	6.81	74.35	20.43	374.54
0+150.00	Sc-7	0.15	2.90	3.90	75.53	24.33	450.07
0+175.00	Sc-8	0.15	3.70	3.74	82.50	28.07	532.57
0+191.36	Sc-9	0.15	3.66	2.47	60.18	30.53	592.74

POROSITESI / CLIENT

BASHKIA HIMARË



KONSULENT / CONSULTANT
B.O.E "HYDRO-ENG CONSULTING" sh.p.k & "ENGINEERING CONSULTING GROUP" sh.p.k & "SIRE-ALB" sh.p.k



ZONA / LOCATION

BASHKIA HIMARË

PROJEKTI / PROJECT NAME

“Rikonstruksioni i rrugëve Paralele Livadh, Loti I”.

FAZA E PROJEKTIT

PROJEKT ZBATIMI

EMERTIMI / FLETES

PROFILAT TERTHORE PROGRESIVE

SHKALLA:
SCALE: 1:150

2026

NR.FLETES / DRAWING No.

31

VULA / STAMP