


# PROJEKT ZBATIMI

**OBJEKTI:**“PASTRIM KANALEVE TE UJERAVE TE BARDHA NE ZONEN E PLAZHIT”

Prill 2022

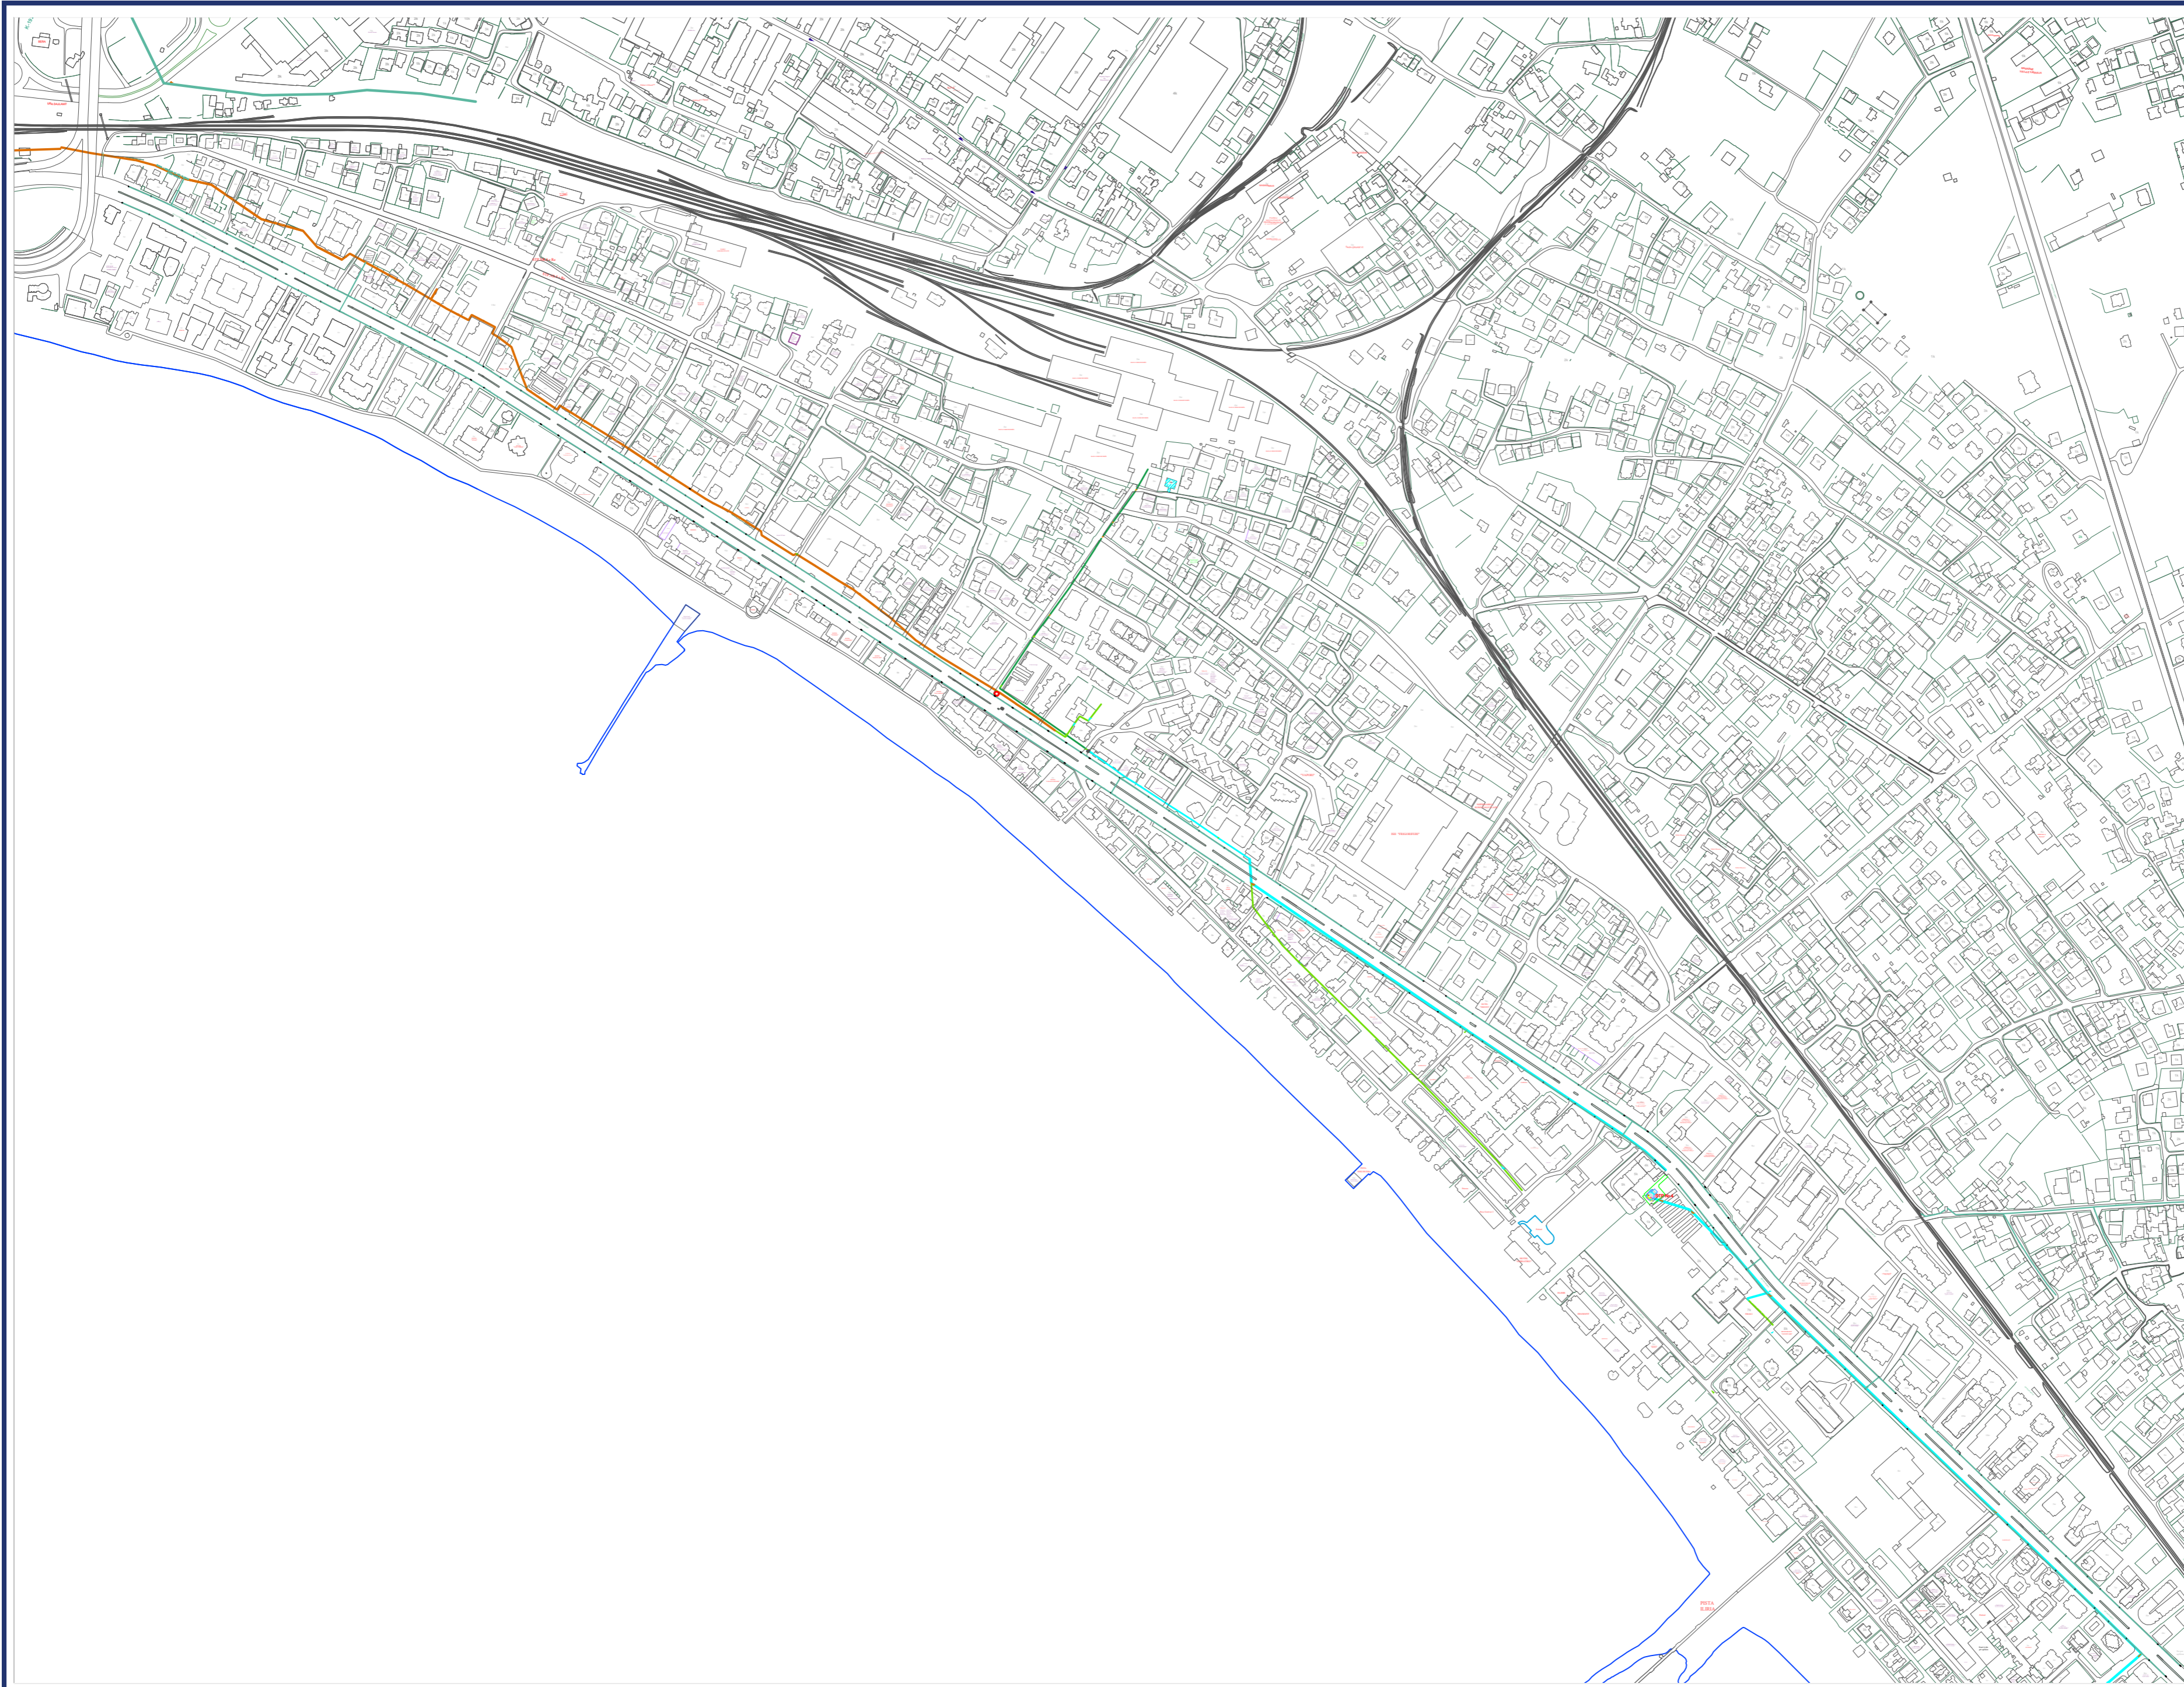





**BASHKIA DURRES**



Emërtimi i projektit:

Pastrim kanateve te ujerave te bardha ne zonen e Plazhit

### Legjenda

-  Tubacion OD 1000
-  Tubacion OD 600
-  Tubacion OD 500
-  Tubacion OD 300

PROJEKTUES :

- Ing.Bledar Metalla
- Ing. Lorenc Facja
- Ing.Danela Shero
- Ing.Artor Kocilja
- Ing.Mirela Zhupa

POROSITËS :

BASHKIA DURRES

Emërtimi i Vizatimit :  
PROJEKT ZBATIMI  
PLAN VENDOSJA E KOLEKTOREVE




Shkalla : 1:5000

Nr. i fletës : A01

Data : 05.04.2022

Formati i Serisë : A2

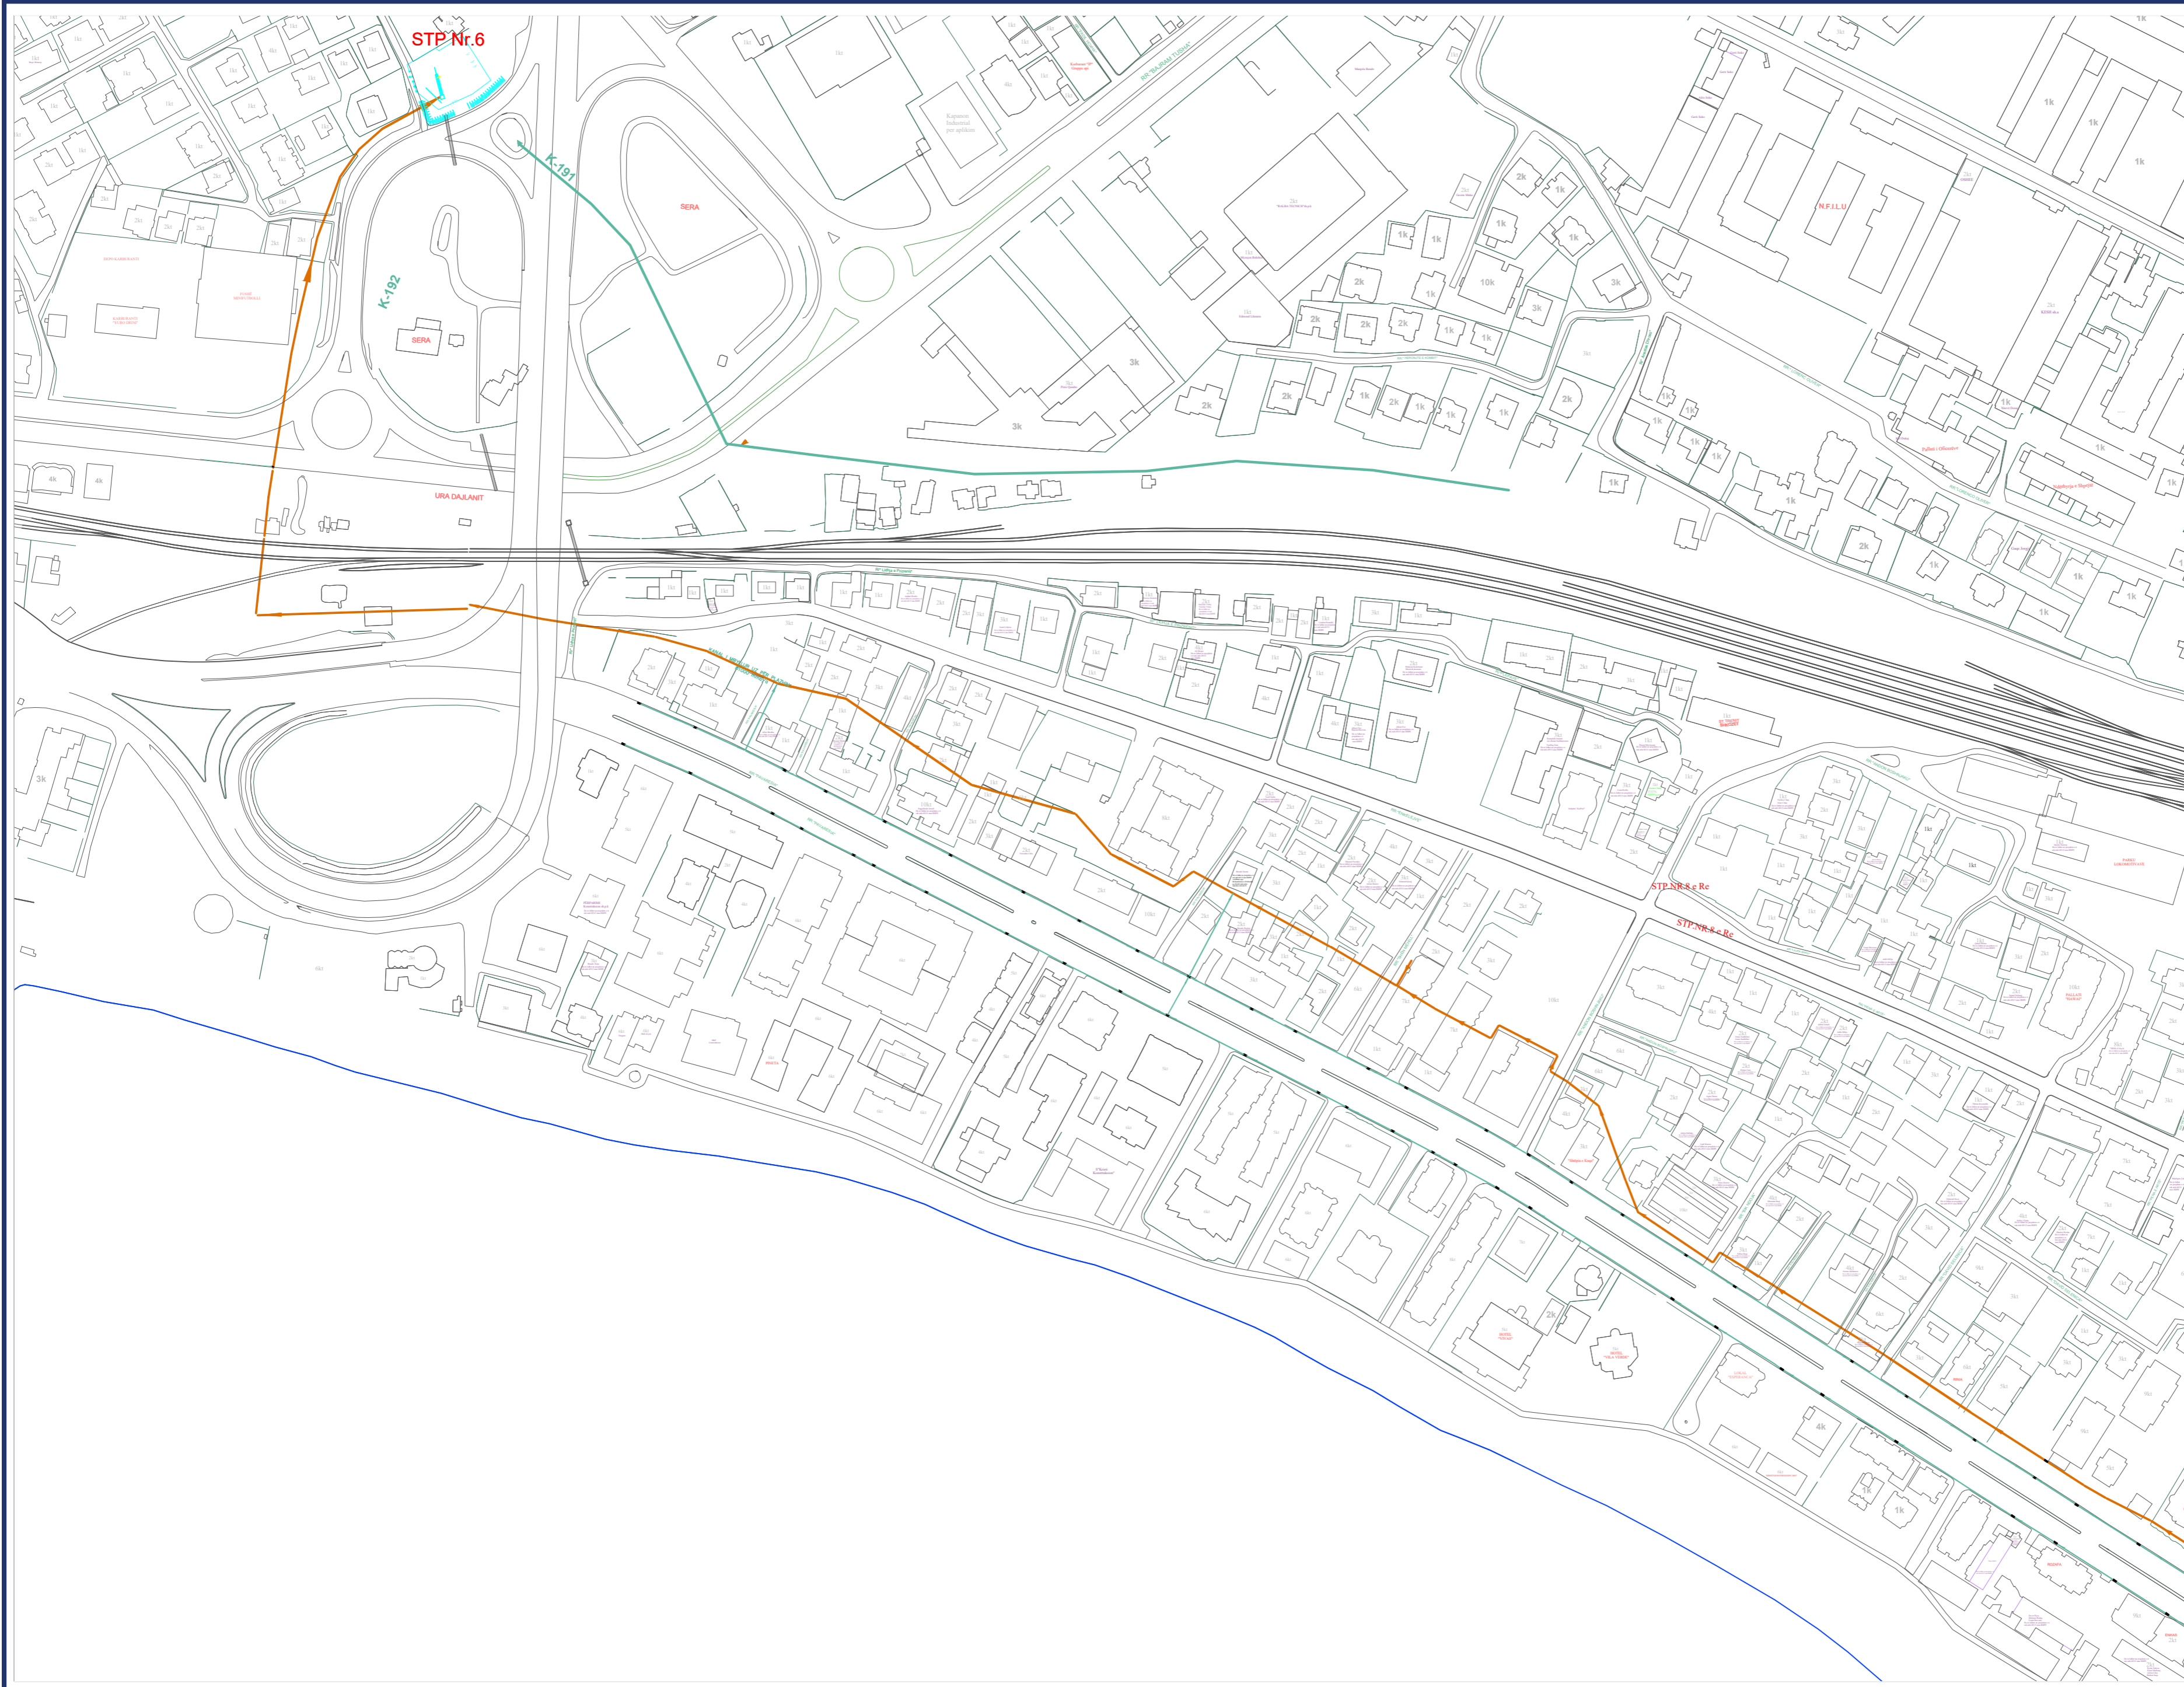

**Emërtimi i projektit:**

Pastrim kanateve te ujerave te bardha ne zonen e Plazhit

**Legjenda**

- Tubacion OD 1000
- Tubacion OD 600
- Tubacion OD 500
- Tubacion OD 300

**PROJEKTUES :**

- Ing.Bledar Metalla
- Ing. Lorenc Facja
- Ing.Danela Shero
- Ing.Artor Kocilja
- Ing.Mirela Zhupa

**POROSITËS :**  
BASHKIA DURRES


**Emërtimi i Vizatimit :**  
PROJEKT ZBATIMI  
PLAN VENDOSJA E KOLEKTOREVE



Shkalla : 1:2000

Nr. i fletës : A01

Data : 05.04.2022 Formati i shtesë : A2

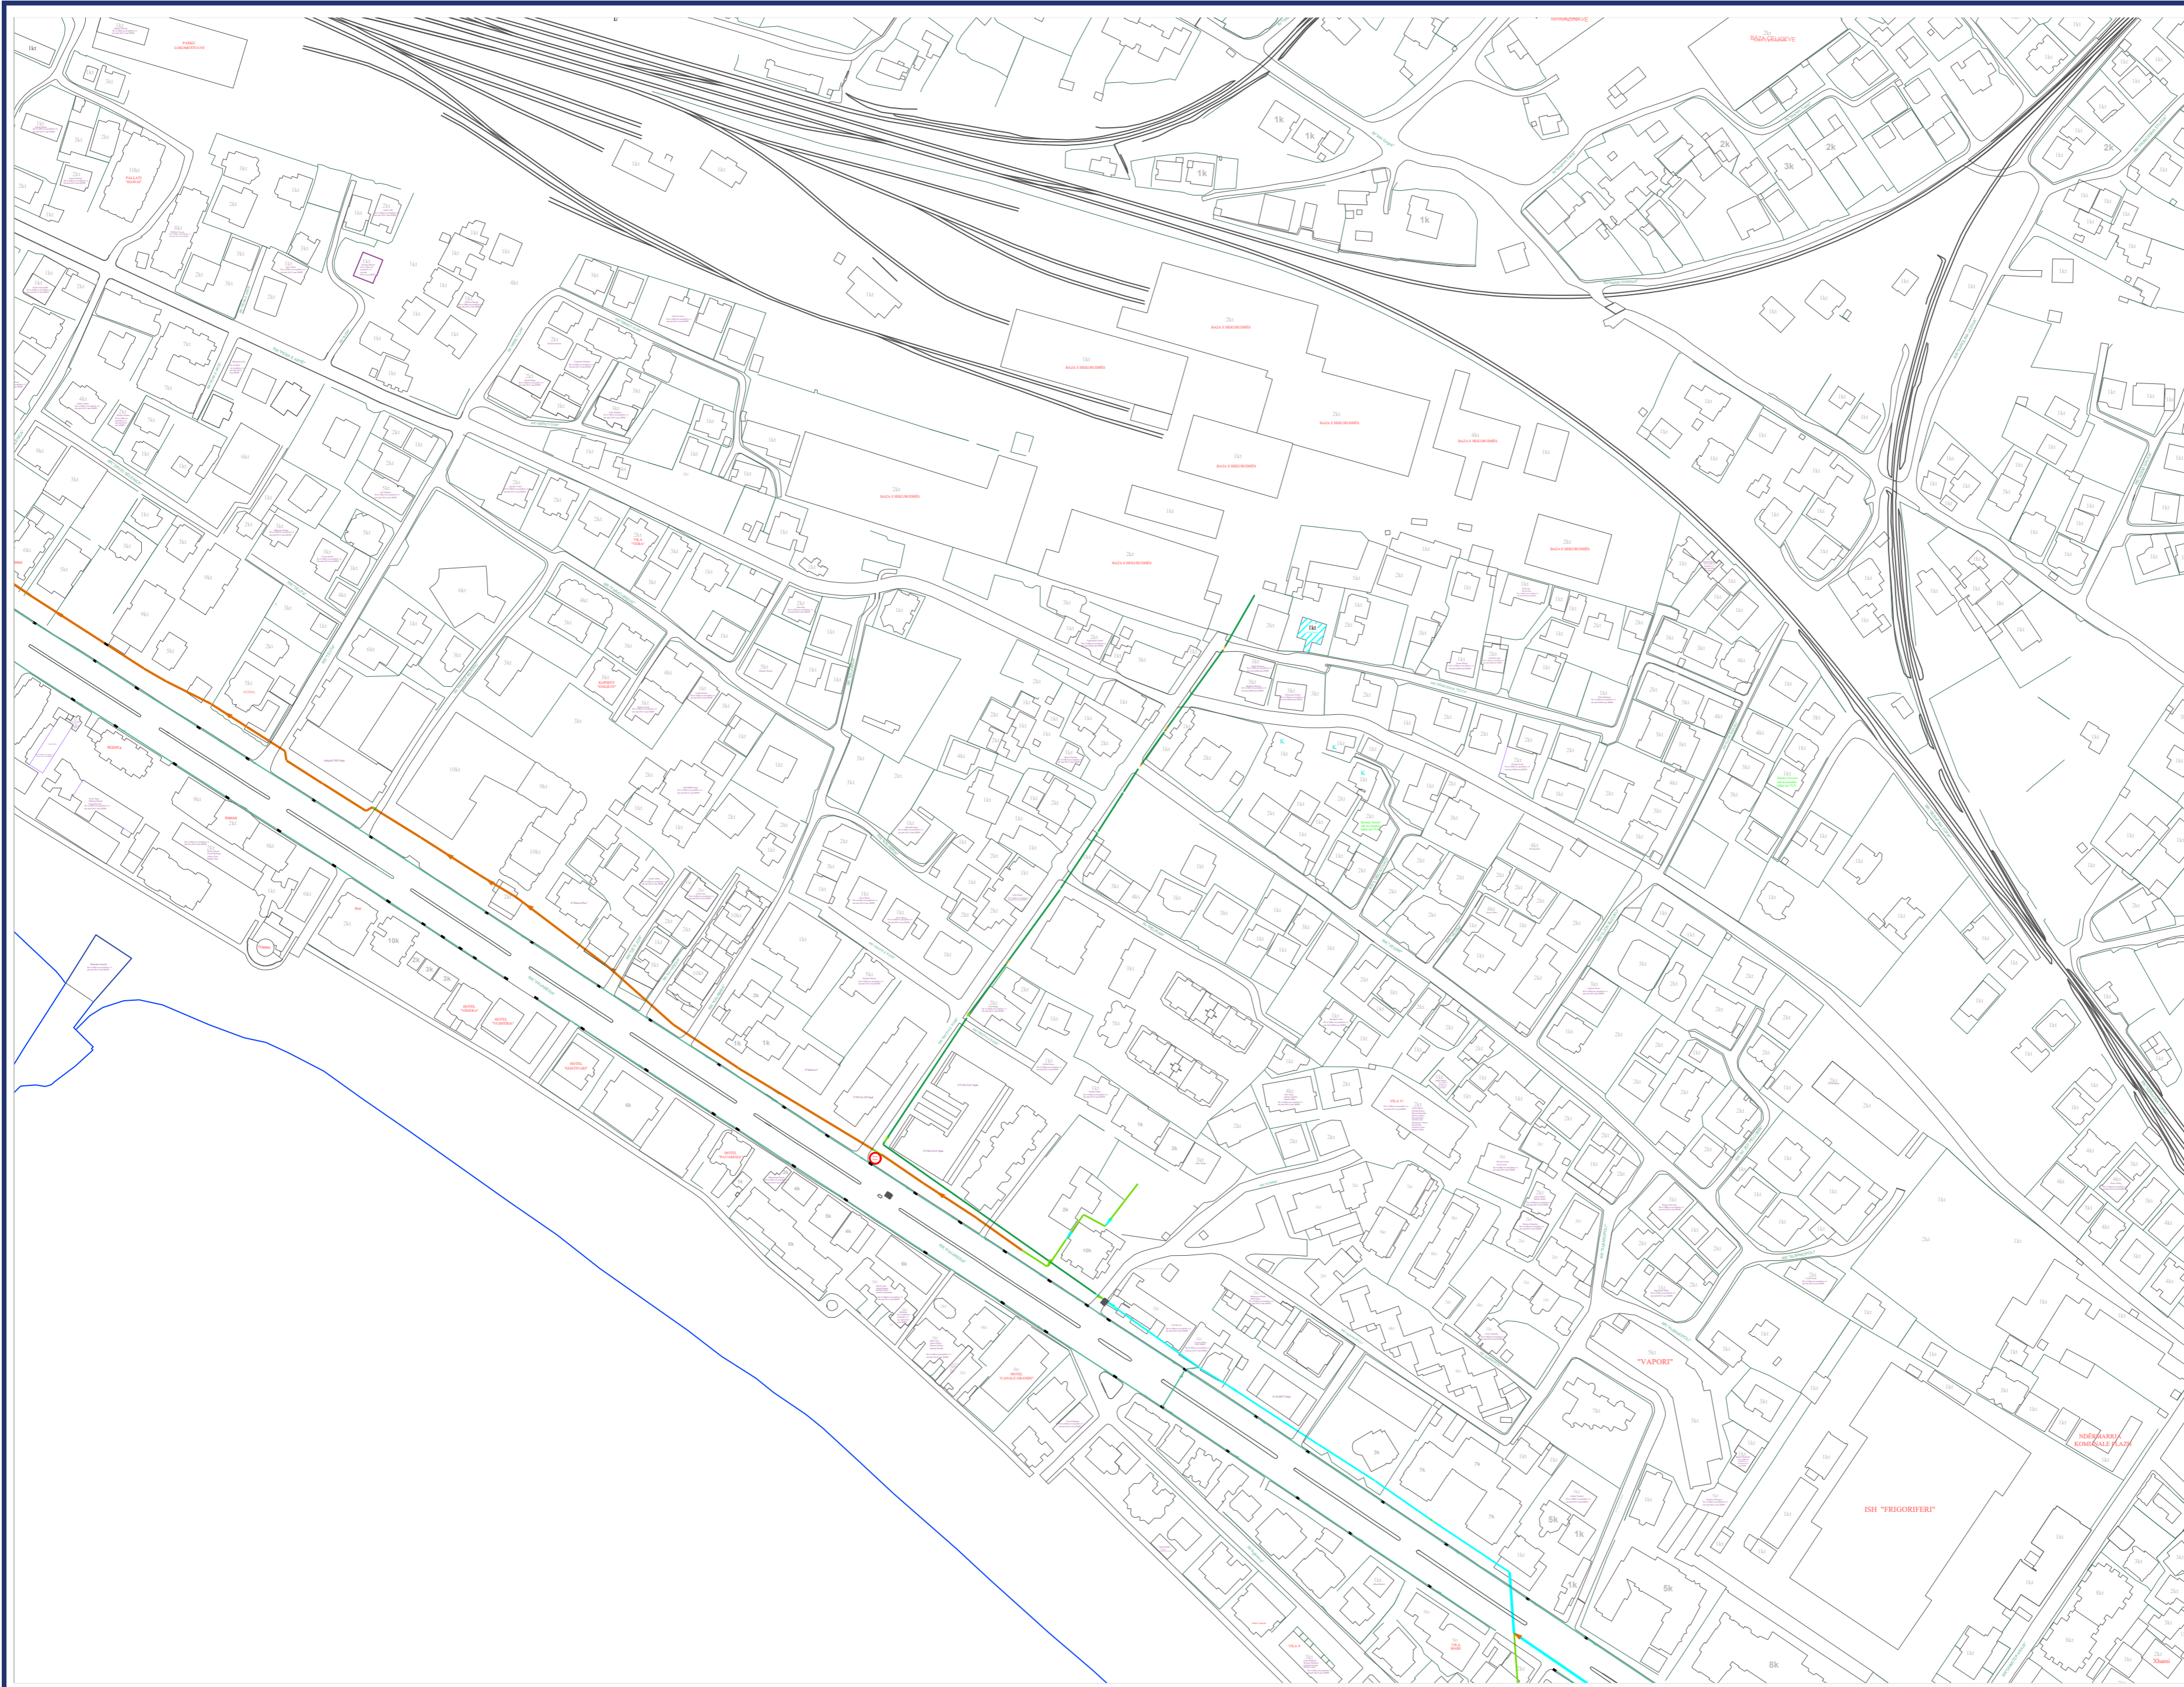

**Emërtimi i projektit:**

Pastrim kanaleve te ujerave te bardha ne zonen e Plazhit

**Legjenda**

- Tubacion OD 1000
- Tubacion OD 600
- Tubacion OD 500
- Tubacion OD 300

**PROJEKTUES :**

- Ing. Bledar Metalla
- Ing. Lorenc Facja
- Ing. Danela Shero
- Ing. Artor Kocilja
- Ing. Mirela Zhupa

**POROSITËS :**  
**BASHKIA DURRES**

**Emërtimi i Vizatimit :**  
**PROJEKT ZBATIMI**  
**PLAN VENDOSJA E KOLEKTOREVE**



Shkalla : 1:2000  
 Nr. i fletës : A01  
 Data : 05.04.2022

Formati i Serbis : A2



Emërtimi i projektit:

Pastrim kanaleve te ujerave te bardha ne zonen e Plazhit

Legjenda

- Tubacion OD 1000
- Tubacion OD 600
- Tubacion OD 500
- Tubacion OD 300

PROJEKTUES :

Ing.Bledar Metalla  
Ing. Lorenc Facja  
Ing.Danela Shero  
Ing.Artor Kocilja  
Ing.Mirela Zhupa

POROSITËS :  
BASHKIA DURRES

Emërtimi i Vizatimit :  
PROJEKT ZBATIMI  
PLAN VENDOSJA E KOLEKTOREVE




Shkalla : 1:2000

Nr. i fletës : A01

Data : 05.04.2022

Formati i Serbis : A2

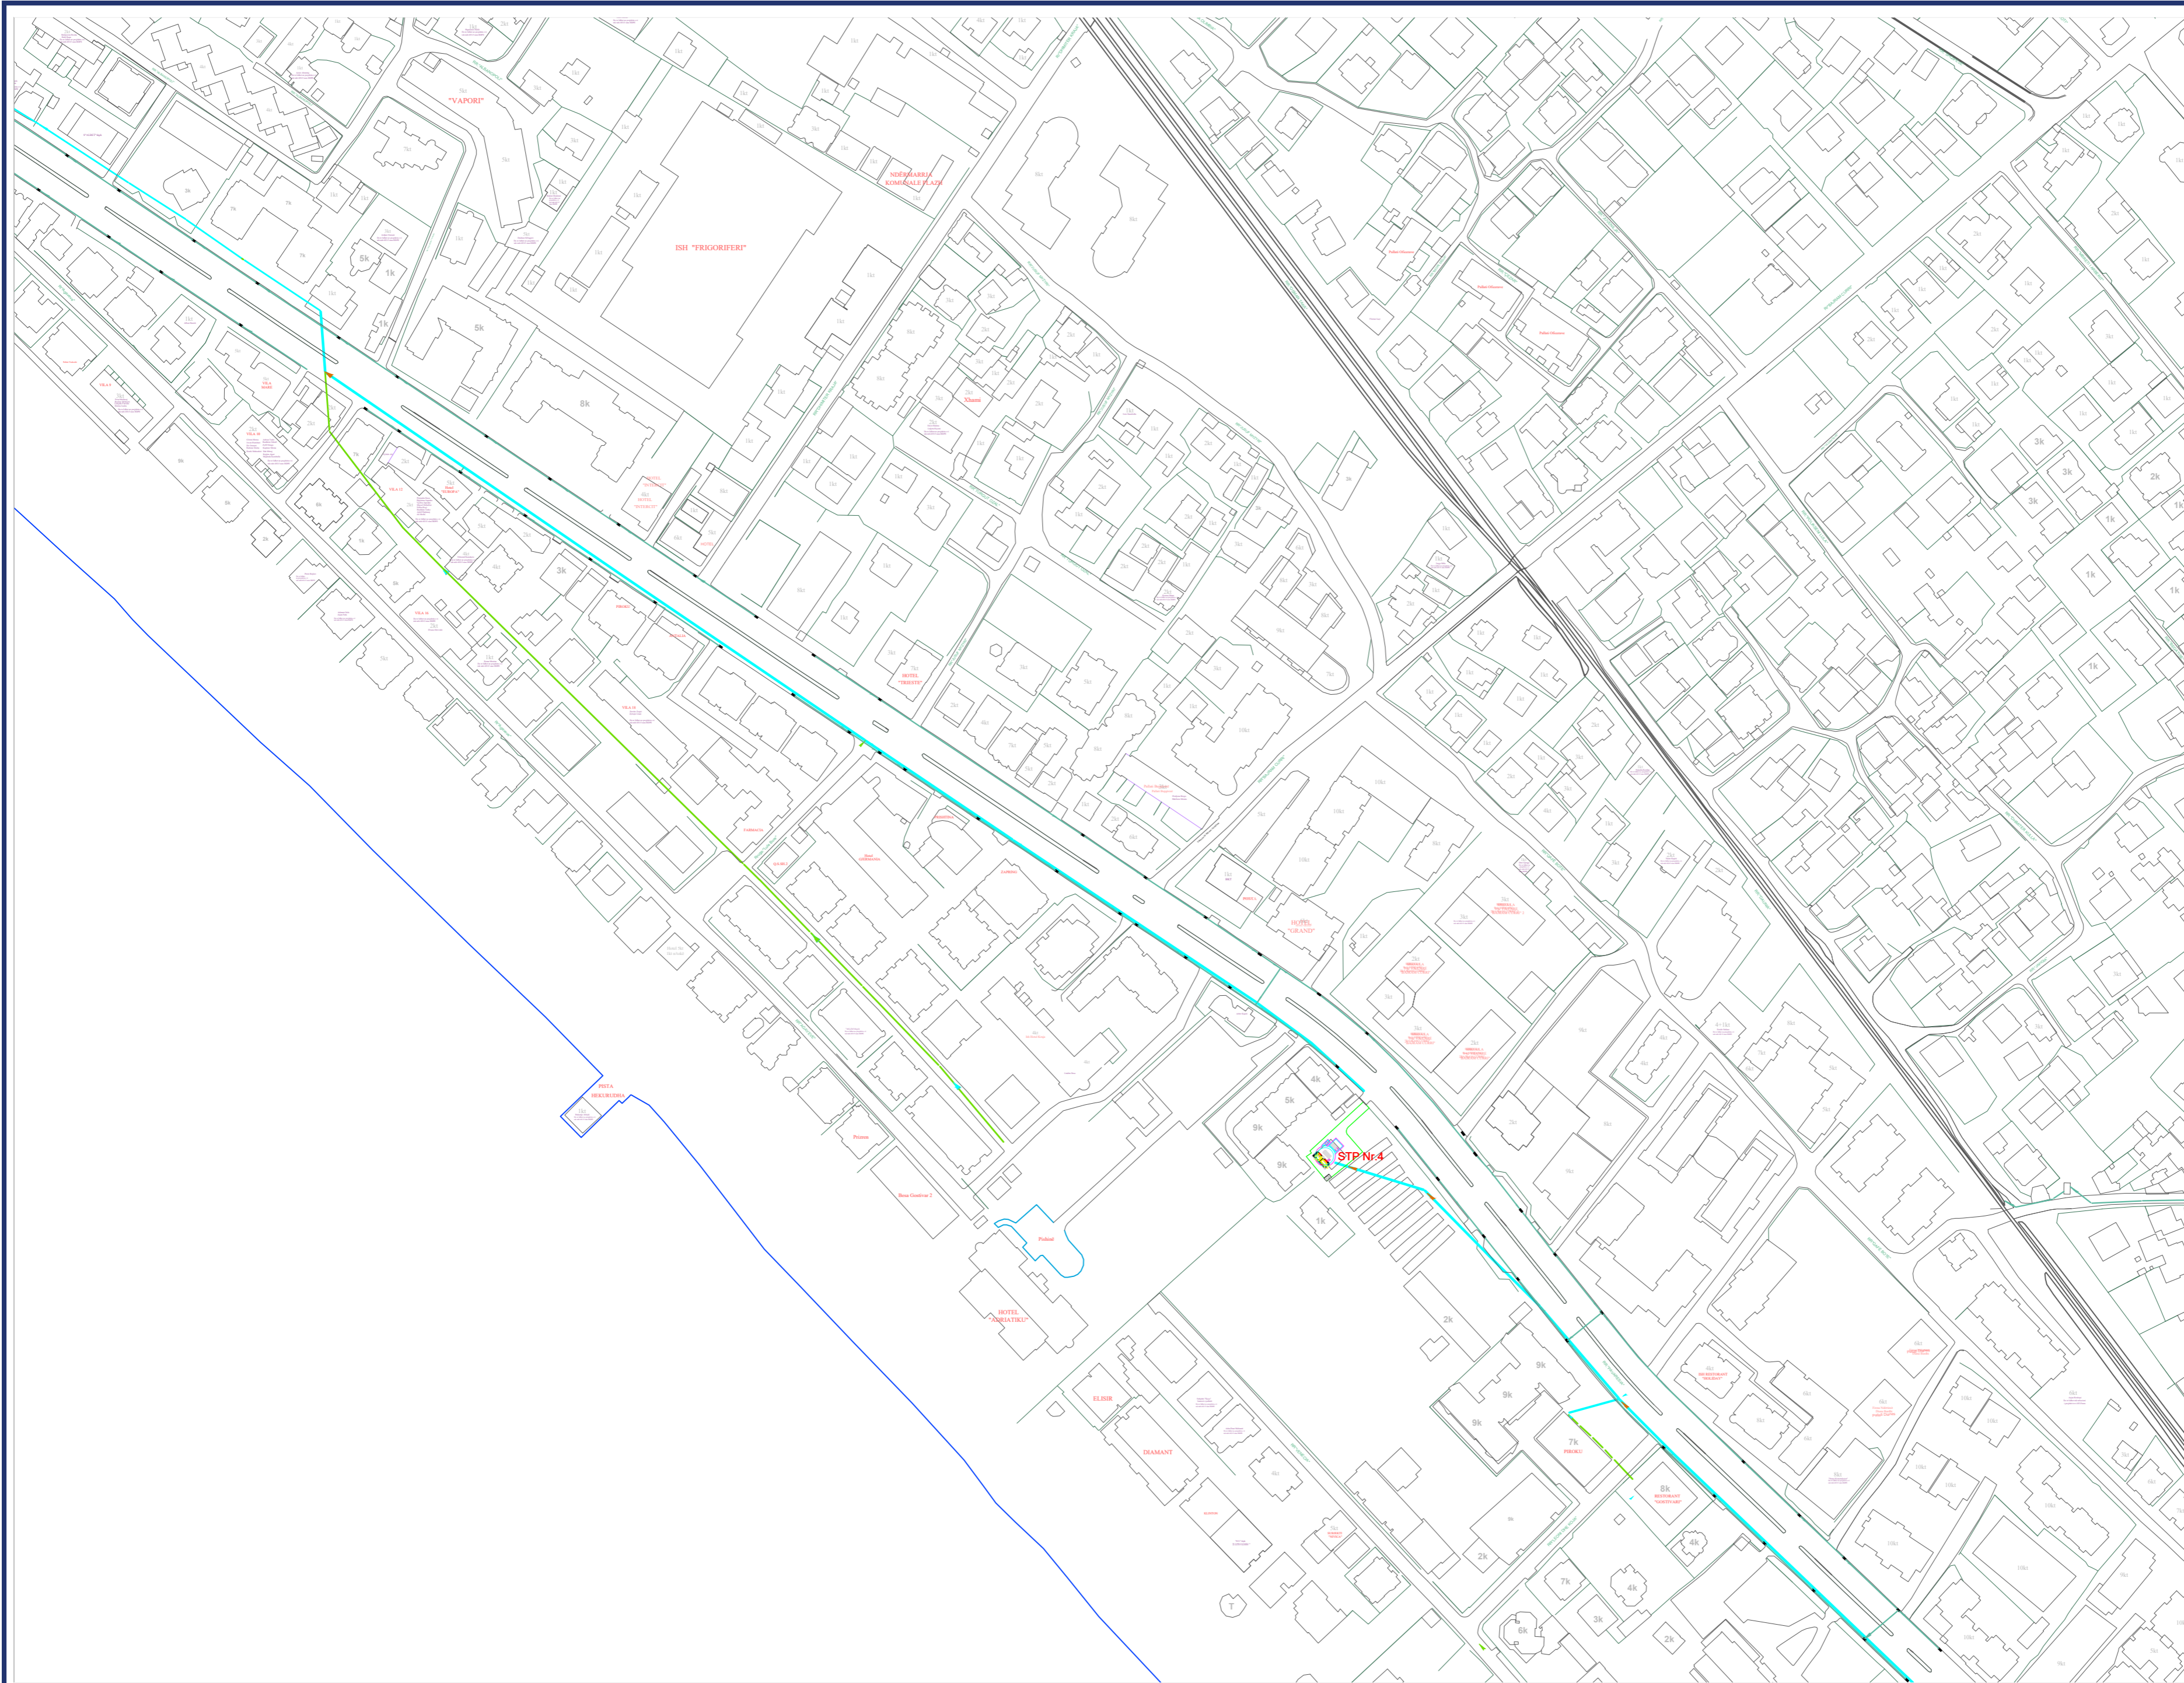



Emërtimi i projektit:

Pasttrim kanaleve te ujerave te bardha ne zonen e Plazhit

Legjenda

- Tubacion OD 1000
- Tubacion OD 600
- Tubacion OD 500
- Tubacion OD 300

PROJEKTUES :

- Ing.Bledar Metalla
- Ing. Lorenc Facja
- Ing.Danela Shero
- Ing.Artor Kocilja
- Ing.Mirela Zhupa

POROSITËS :

BASHKIA DURES

Emërtimi i Vizatimit :  
PROJEKT ZBATIMI  
PLAN VENDOSJA E KOLEKTOREVE



Shkalla : 1:2000

Nr. i fletës : A01

Data : 05.04.2022

Formati i shërbimit : A2

