




URE KALIMI TIP "BELI" HD=VARIABEL (VOSKOP,VOSKOPOJE,MELÇAN,MBORJE)

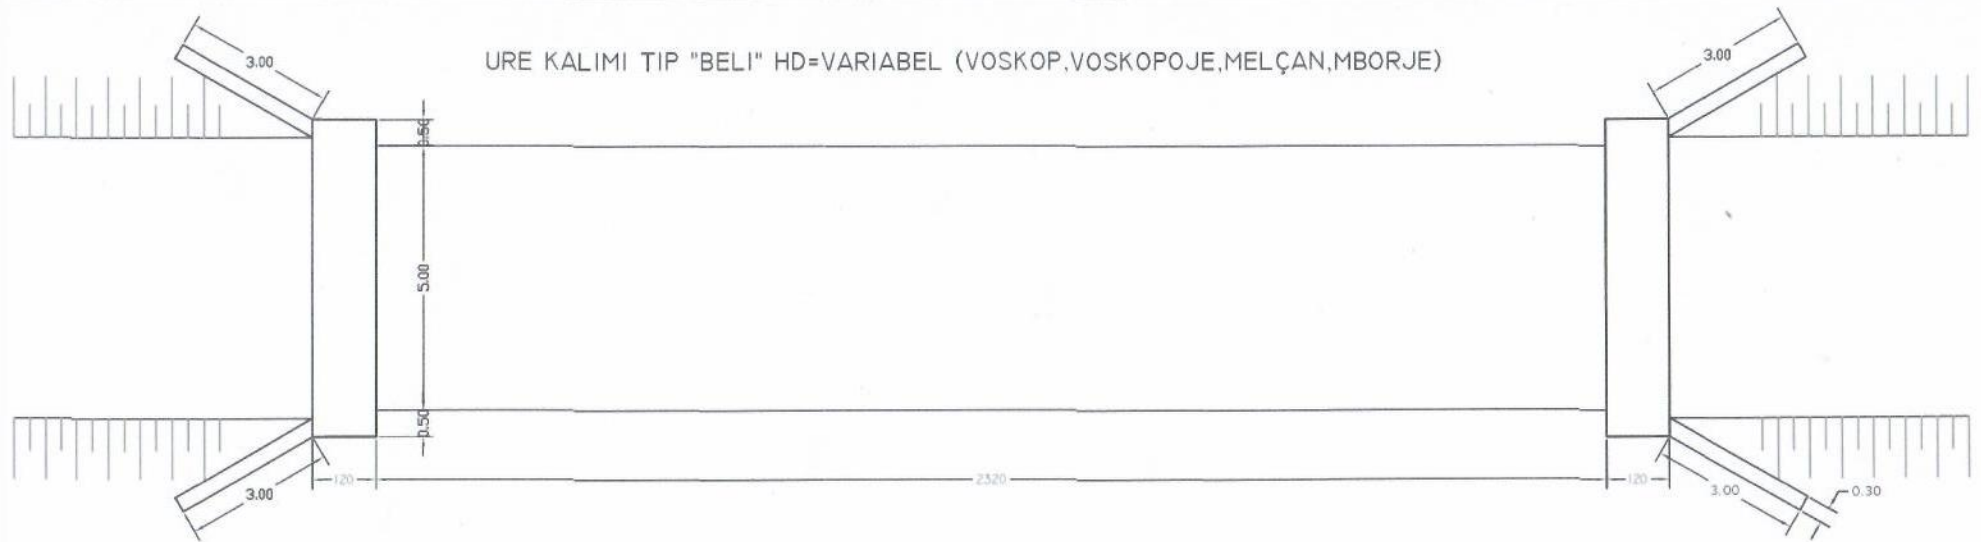


PRERJE GJATESORE TIP URA "BELI"

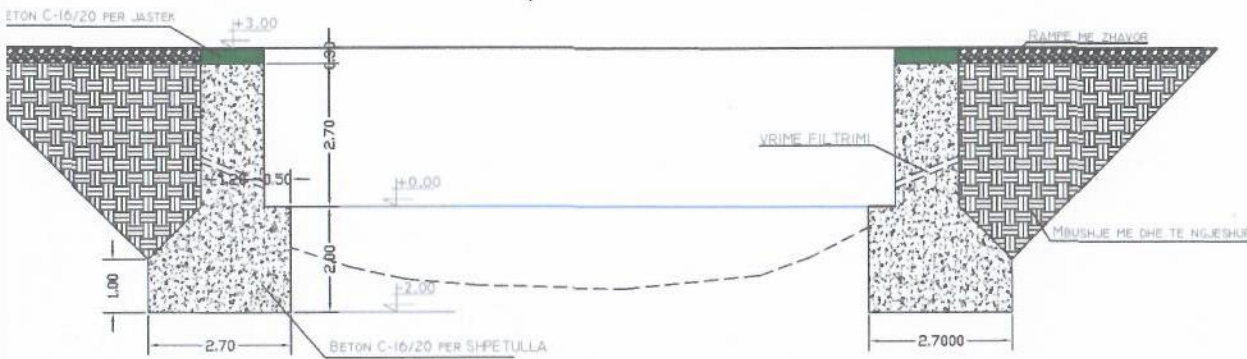

JASTEK B/A COP 2 C-20/25 SH 1:50

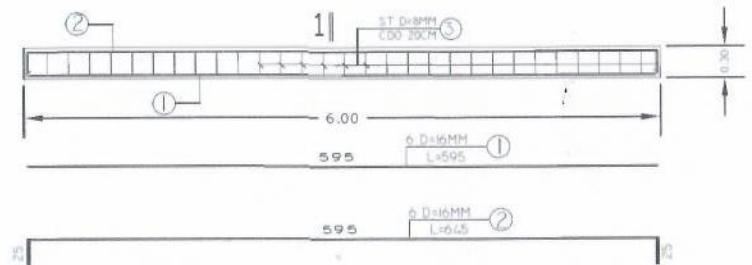

PRERJA 1-1 SH 1:25

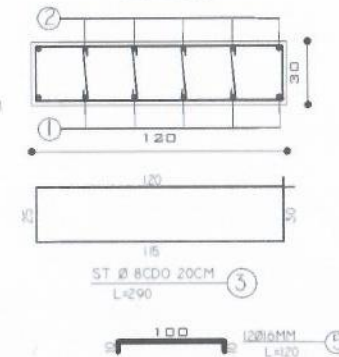

IME:  
 ONI I SHPATULLAVE TE URES DO TE JETE I MARKES C-16/20  
 TONI I JASTEKEVE TE URES DO TE JETE I MARKES C-20/25  
 KURI QE DO VENDOSJET DO TE JETE ST-5 PERIODIK I VIASKUAR.  
 TRESA MBROJTESE ESHTHE LARGESIA MIDIS FAQES SE SOLETES DHE FAQES SE HEKURIT MBAJTES.

Ø 4 Ø CDO 20CM L=50 CM

ARITUR NE TEORINE E GJENDJES KUFITARE.

PROJEKTUESI  
 ING.PANAJOT PILANI