

MIRATO I
KRYETAR
ERMAL DREDHA



BASHKIA VLORË

Projekti : Rruga perball shkollës "Naim Frasheri"

Projekti : Kruga perball shkolles "Naim Frasheri"



A-01


VLORE 2024

Punoi:
 Ark. Erisa Muka
 Ark. Orges Dera
 Urb. Evgjelica Kapaj
 Ing. Darjan Hudra

DR. Klaudio Mehmetaj
 DREJTORIA E
 URBANISTIKES

Planvendosje

BASHKIA VLORE

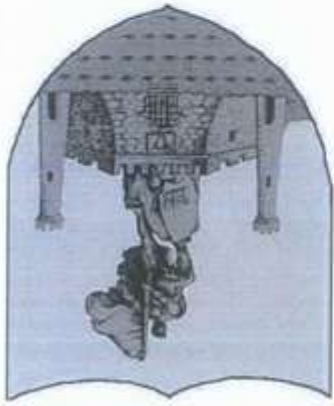

Projekti : Rruga perball shkolles "Naim Frasherit"

Punoi:
Ark. Erixa Muka
Ark. Orges Dera
Urb. Evangjelica Kapaj
Ing. Darjan Hudhra




DREJTORIA E
URBANISTIKES
DR. Klaudio Mehmetaj




Plani Teknik

BASHKIA VLORE

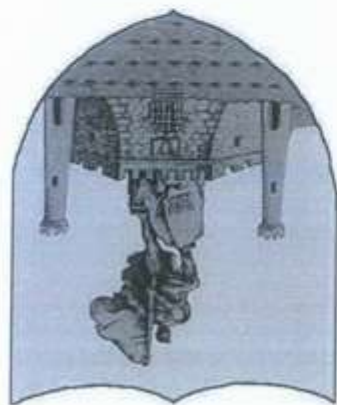


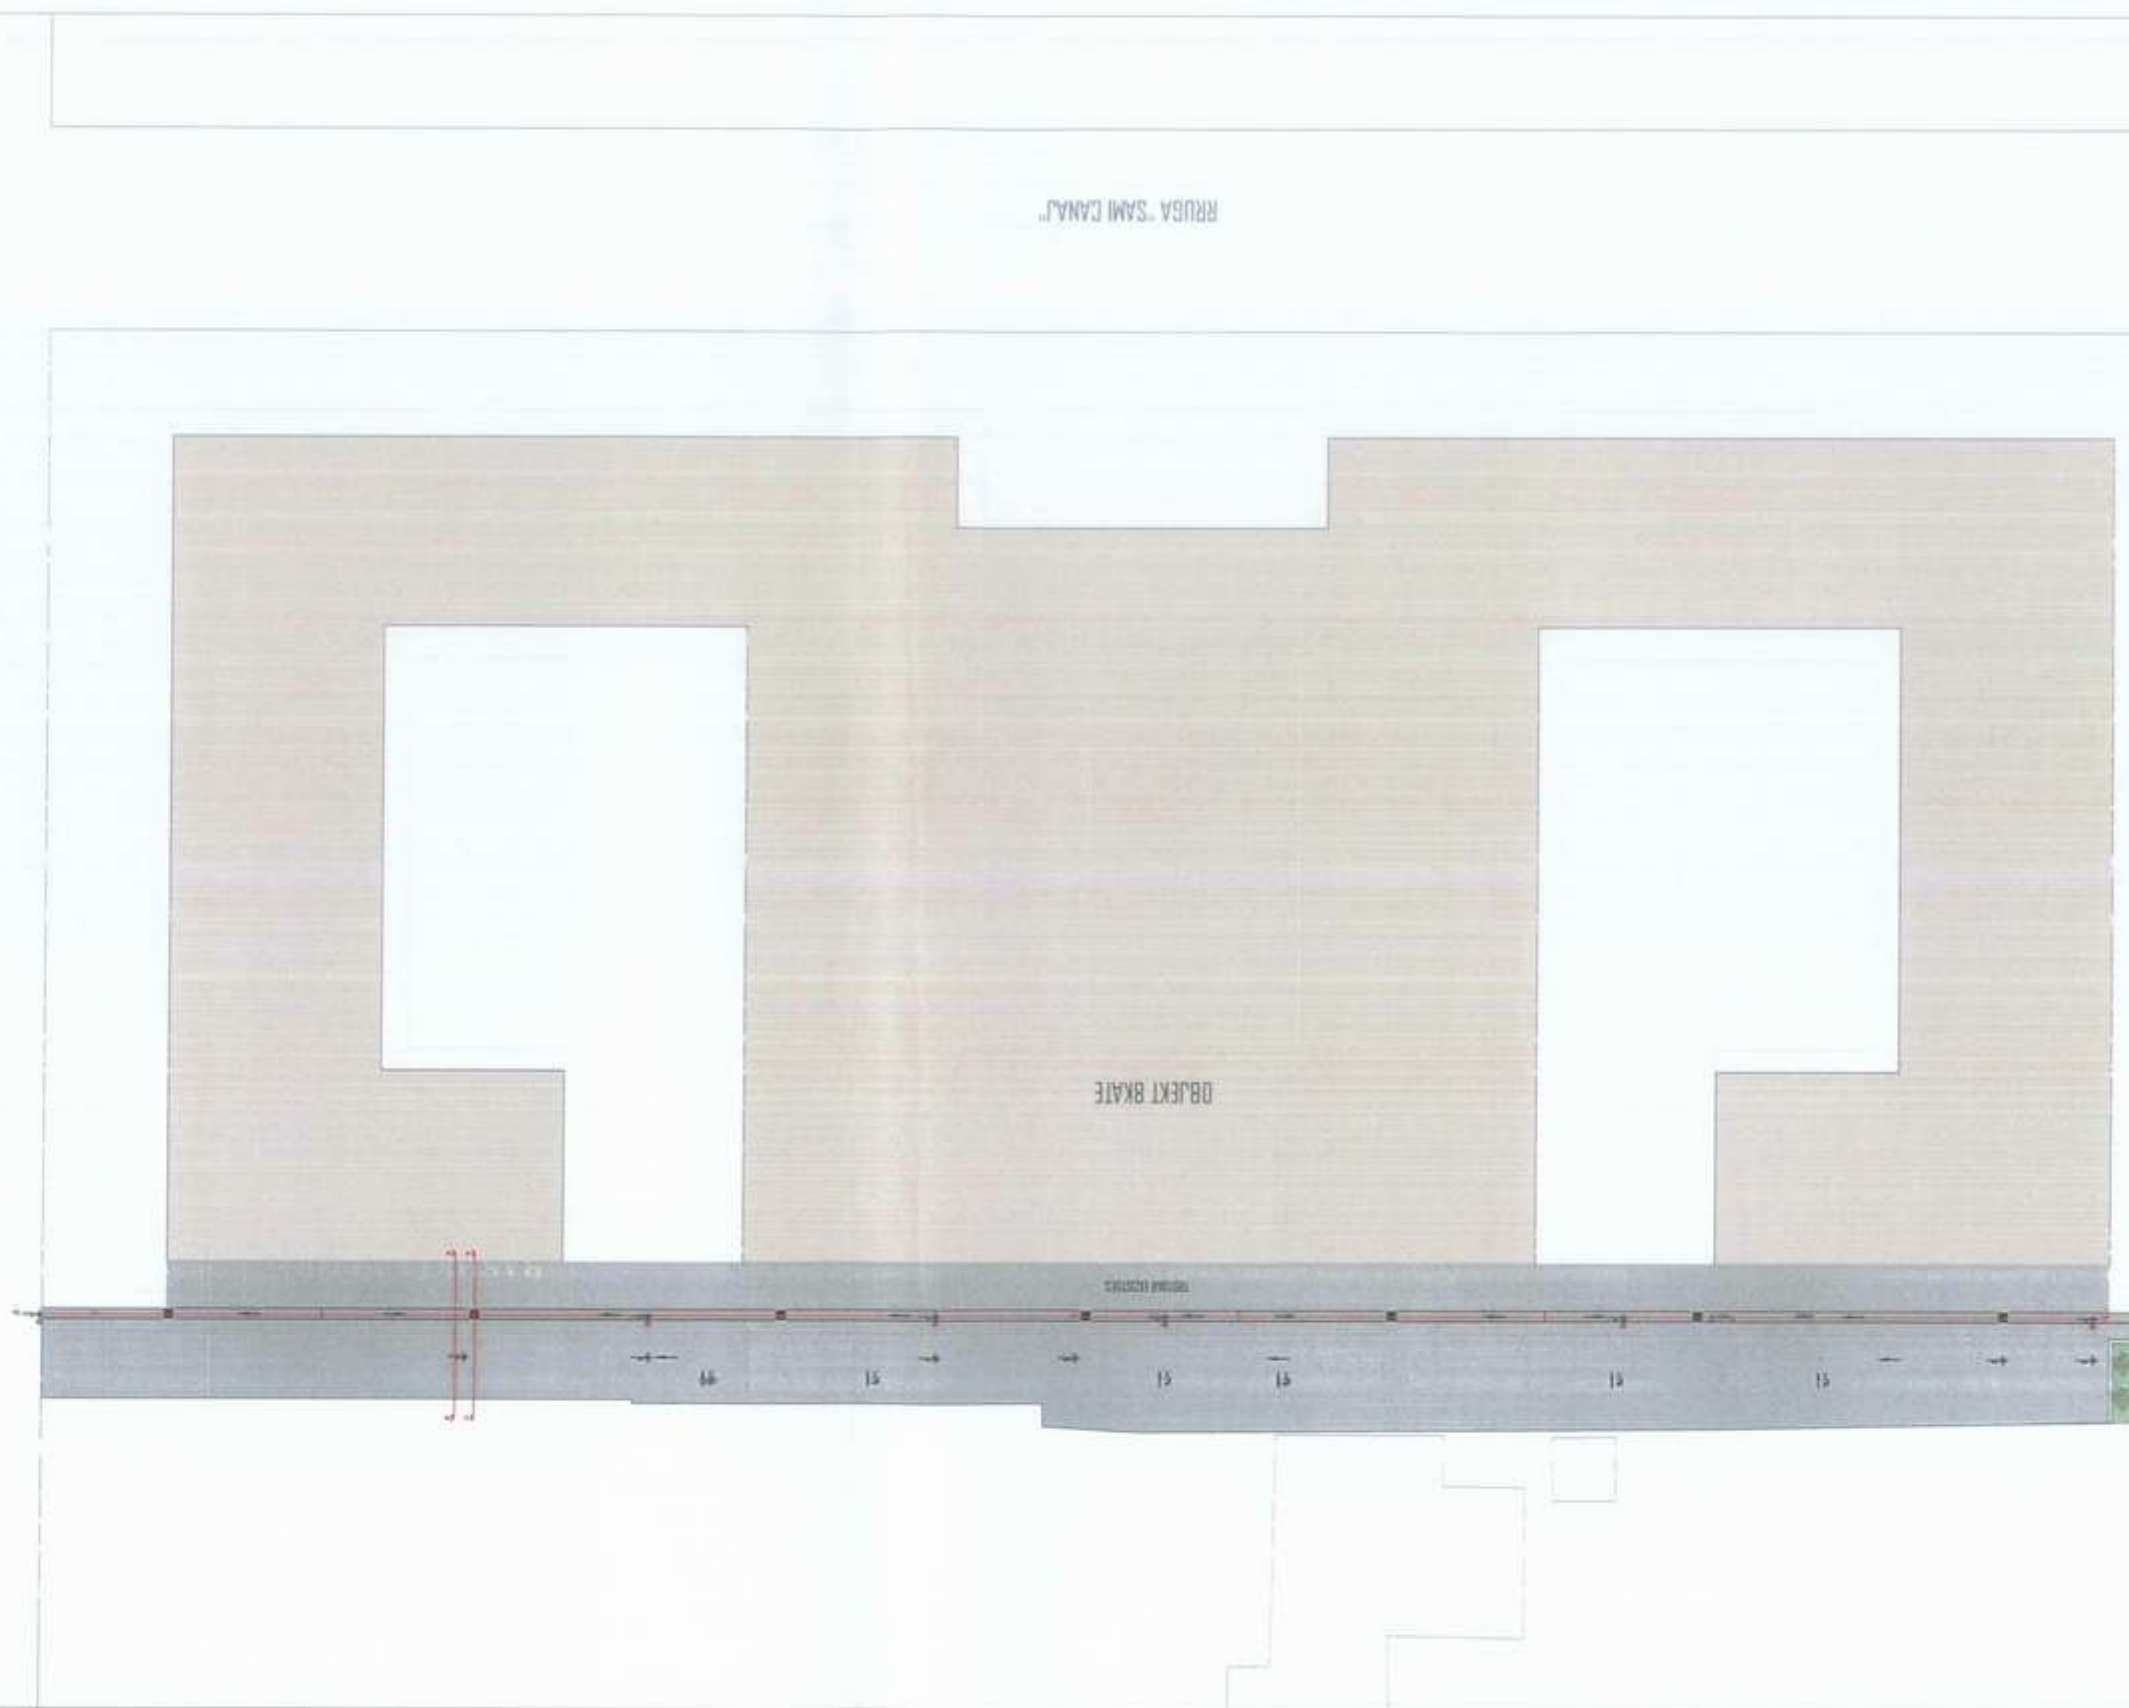

Projekti : Rruga perball shkolles "Naim Frasheri"

A-03



VLORE 2024

Punoi:
 Ark. Erisa Muka
 Ark. Orges Dera
 Urb. Evangelica Kapaj
 Ing. Dardan Hudhra


DR. Claudio Mehmetaj
 DREJTORIA E
 URBANISTIKES

Plani Ndërcimim

BASHKIA VLORE

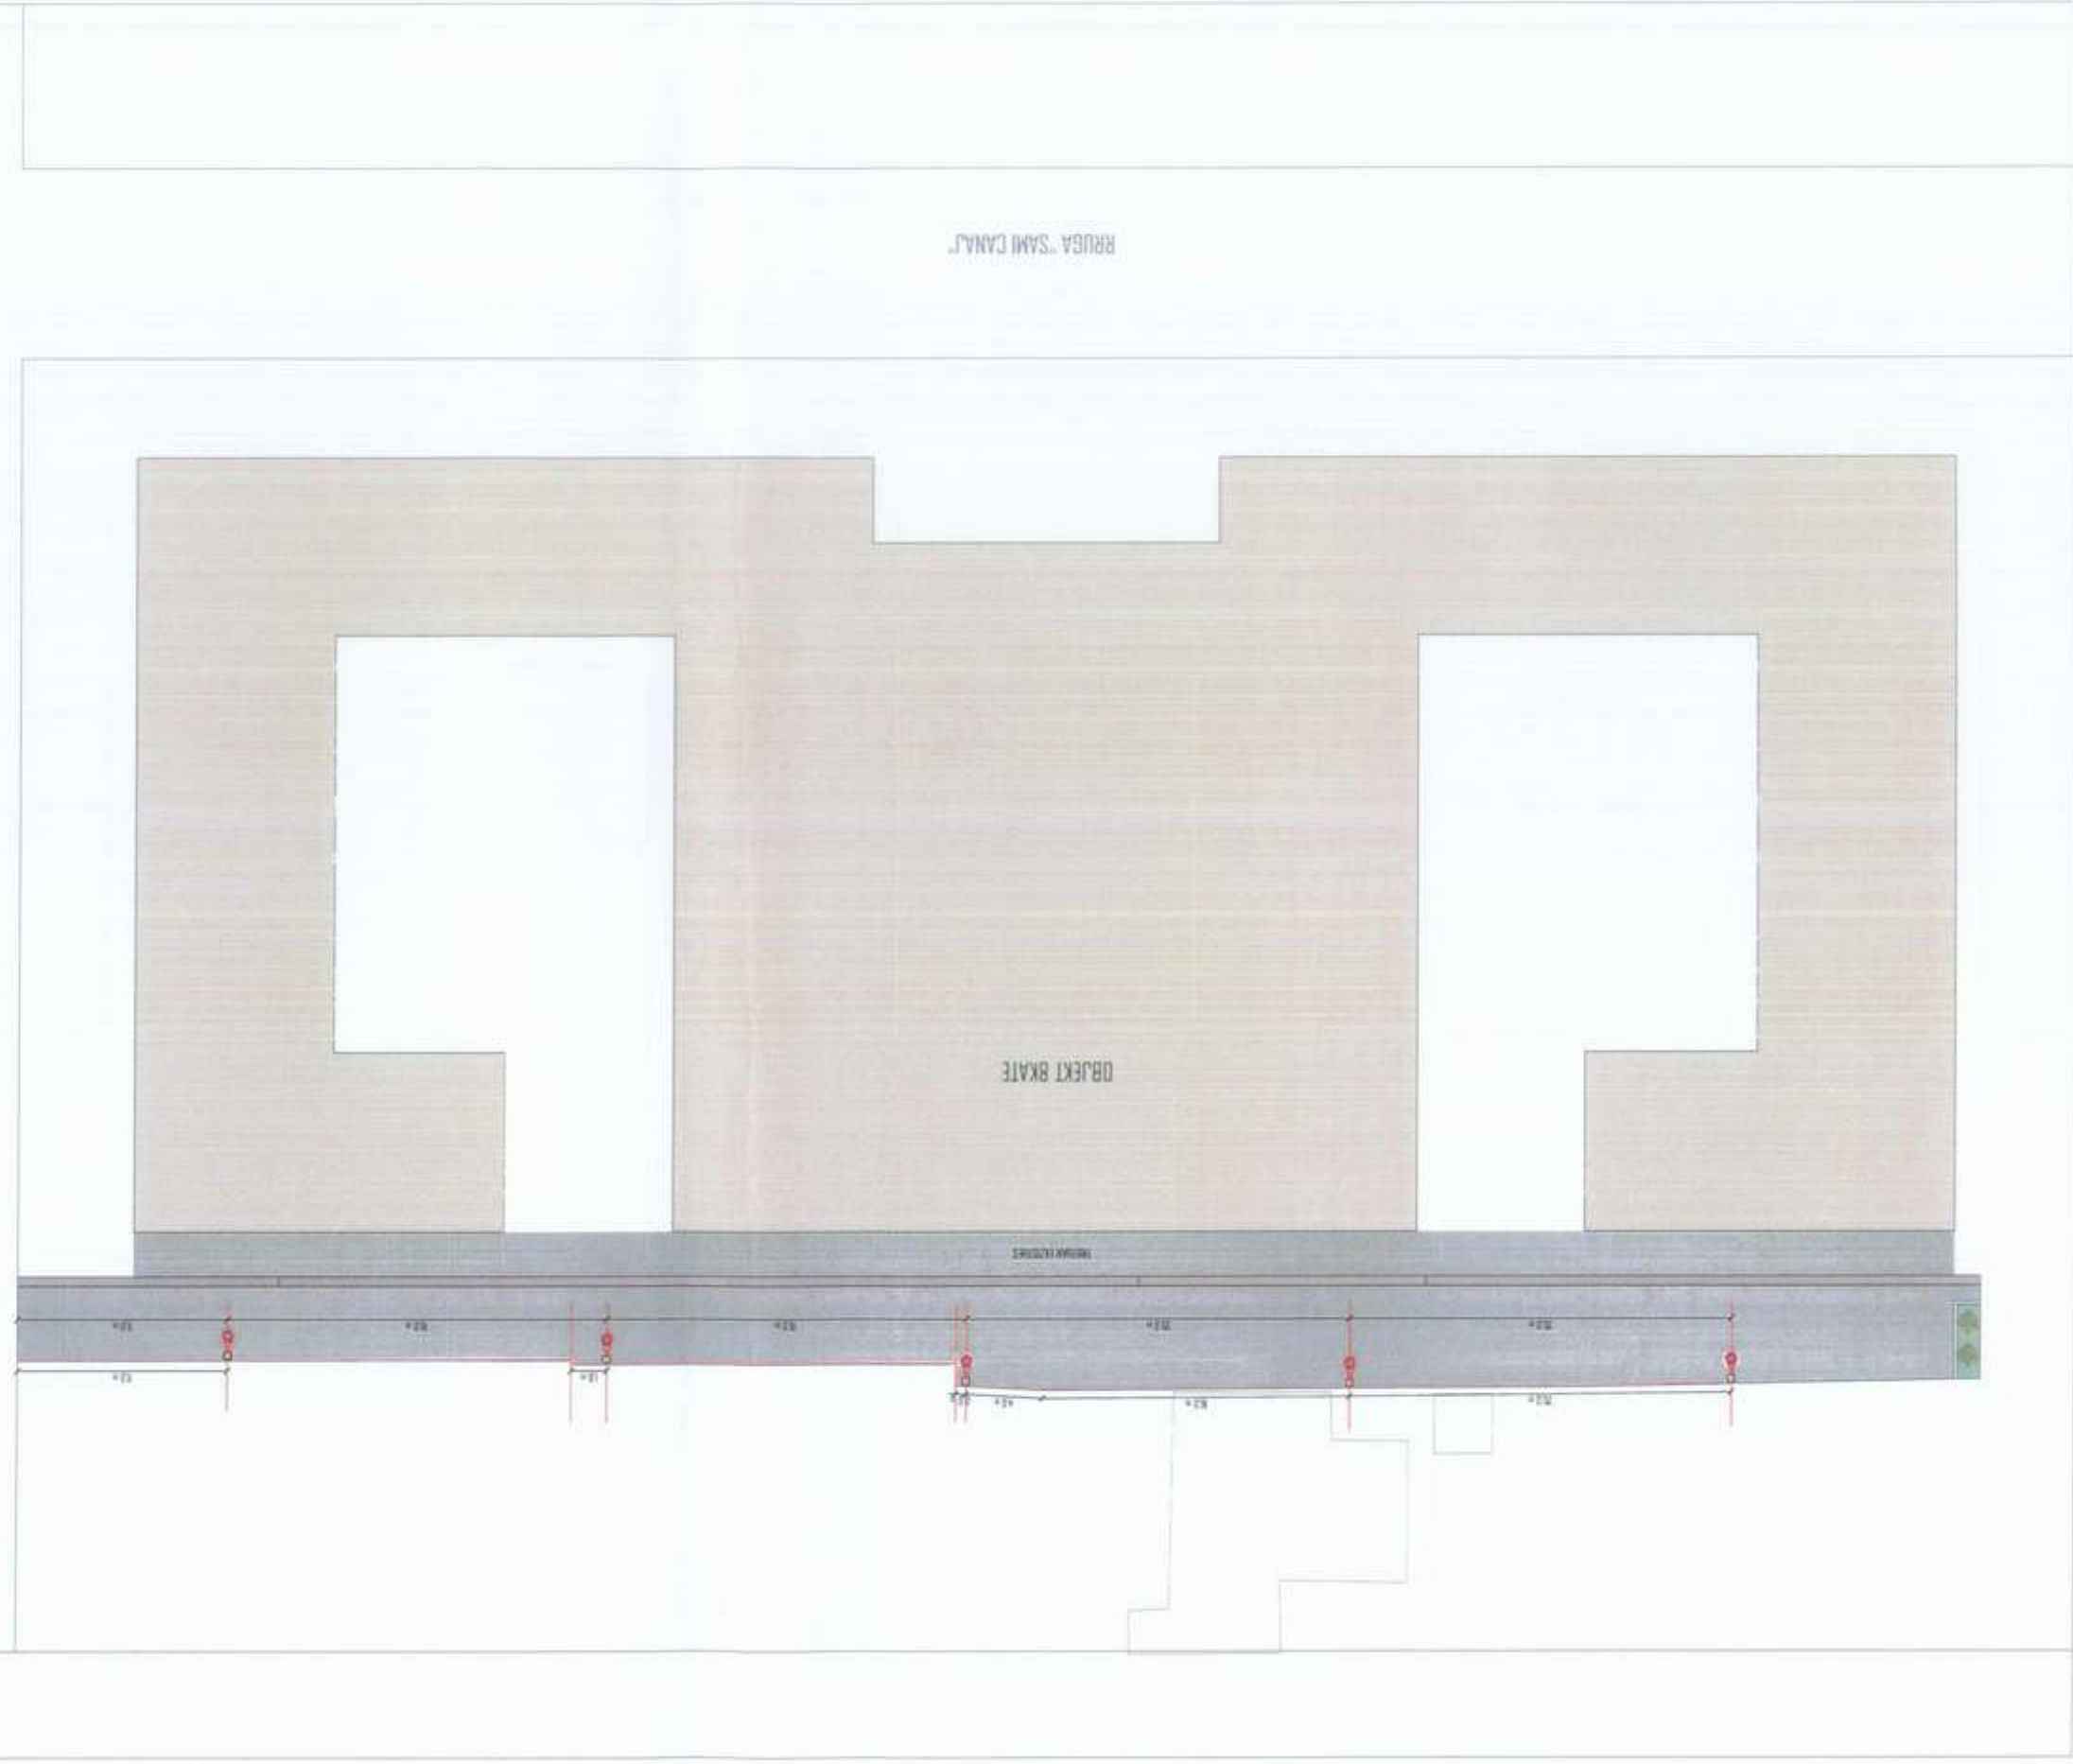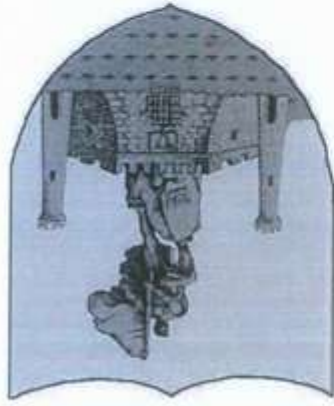

Projekti : Rruga perball shkolles "Naim Frasheri"

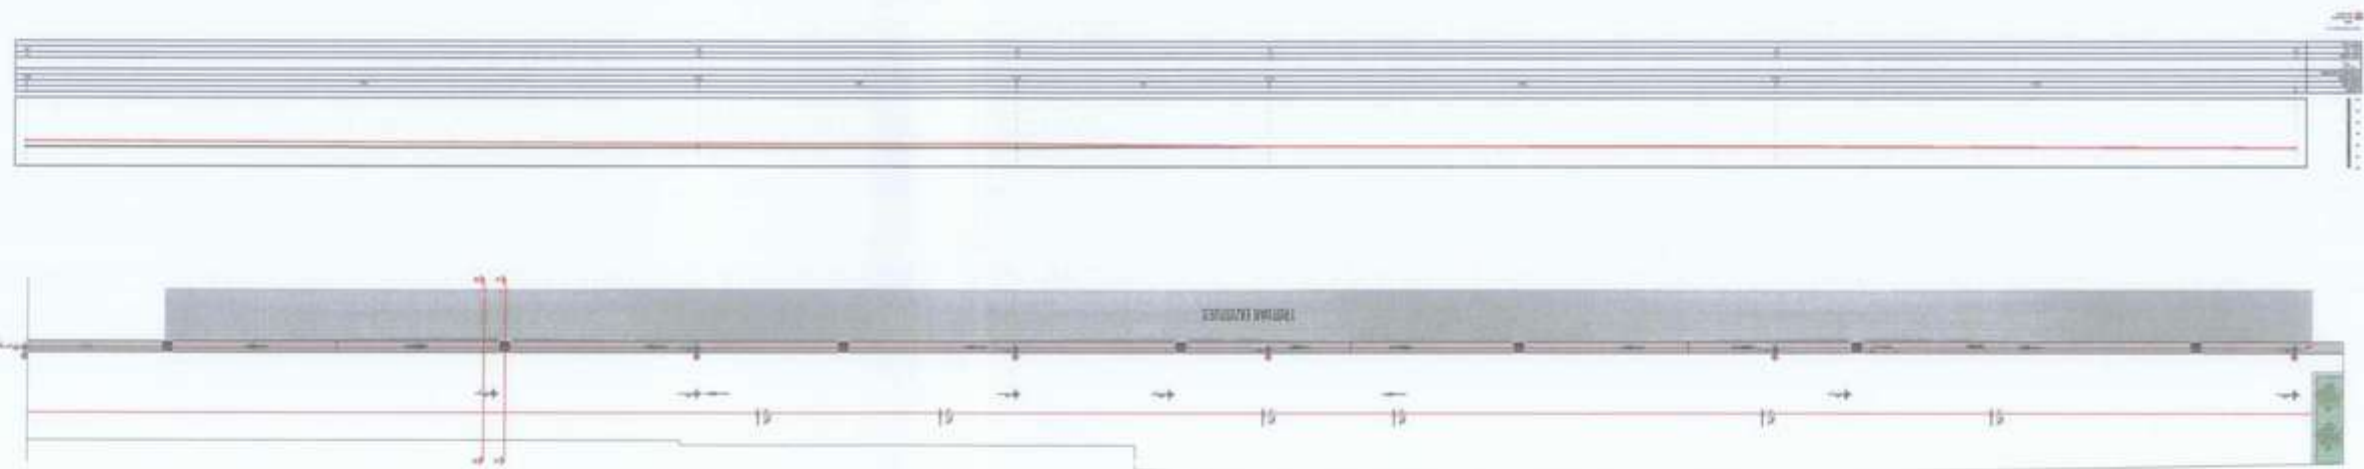

PROFILI GJATESOR I RRUGES


Punoi:
 Ark. Ersa Muka
 Ark. Orges Dera
 Urb. Evangelica Rapa
 Ing. Ermelinda Nebiu
 Ing. Stela Krapi

DR. Klaudio Mehmetaj

DREJTORIA E
 URBANISTIKES

PRERJE , DETAJE

BASHKIA VLORE

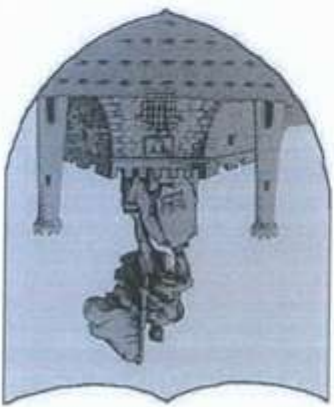

Projekti : Rruga perball shkolles "Naim Frasherit"

A-05

VL ORE 2024



Punoi:
 Ark. Ersa Muka
 Ark. Orges Deraj
 Urb. Evangelica Rapaj
 Ing. Ermelinda Nebiu
 Ing. Stela Krapasj



DREJTORIA E
 URBANISTIKES
 DR. Kludio Mehmetaj

Profil gjatesori i rruges

BASHKIA VLORE

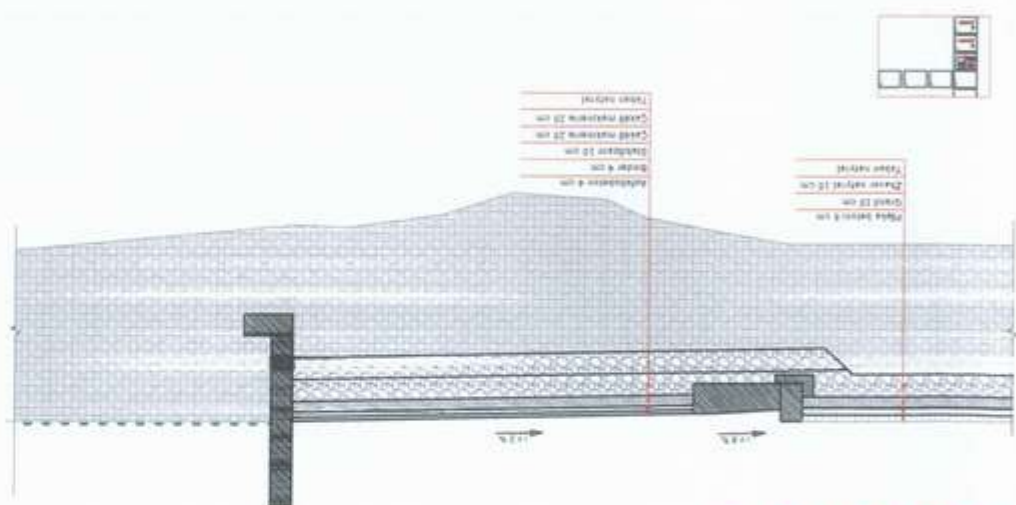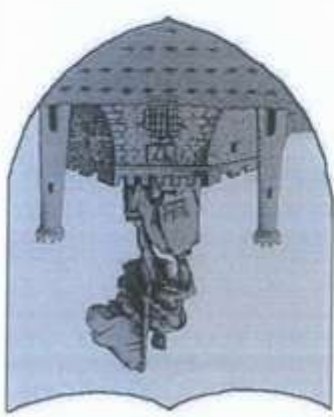

SEKSIONI C-C



SEKSIONI A-A

