


PROJEKTI


**RIKUALIFIKIM I RRUGEVE TE BRENDSHME ME BETON NE
GJASHTE , SARANDE**

BASHKIA SARANDE

ZV.KRYETAR
FLORJAN SALI

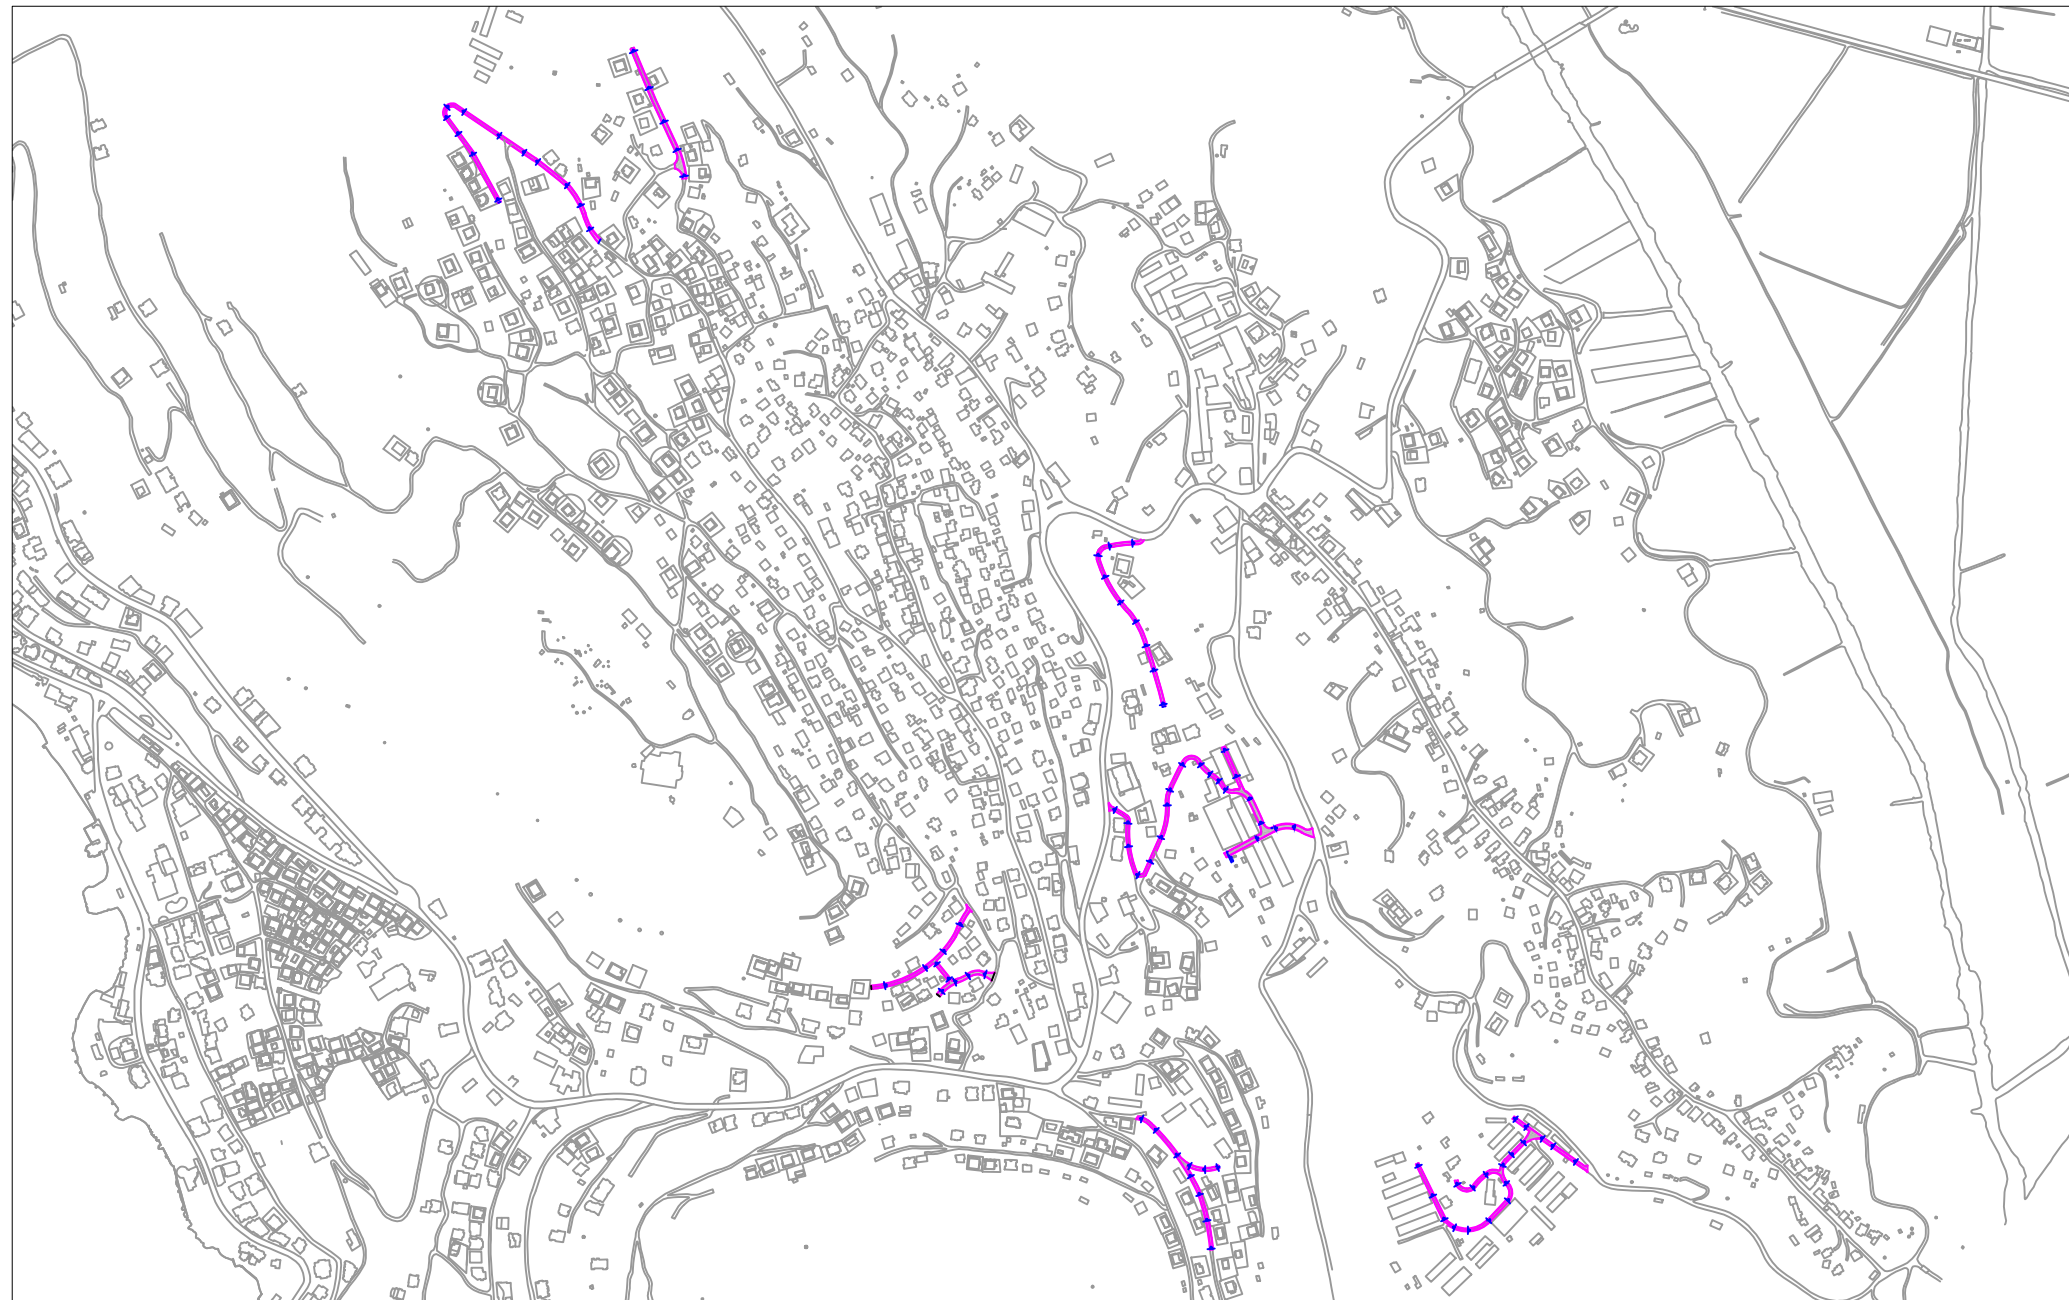

RIKUALIFIKIM I RRUGEVE TE BRENDSHME ME BETON NE GJASHTE , SARANDE

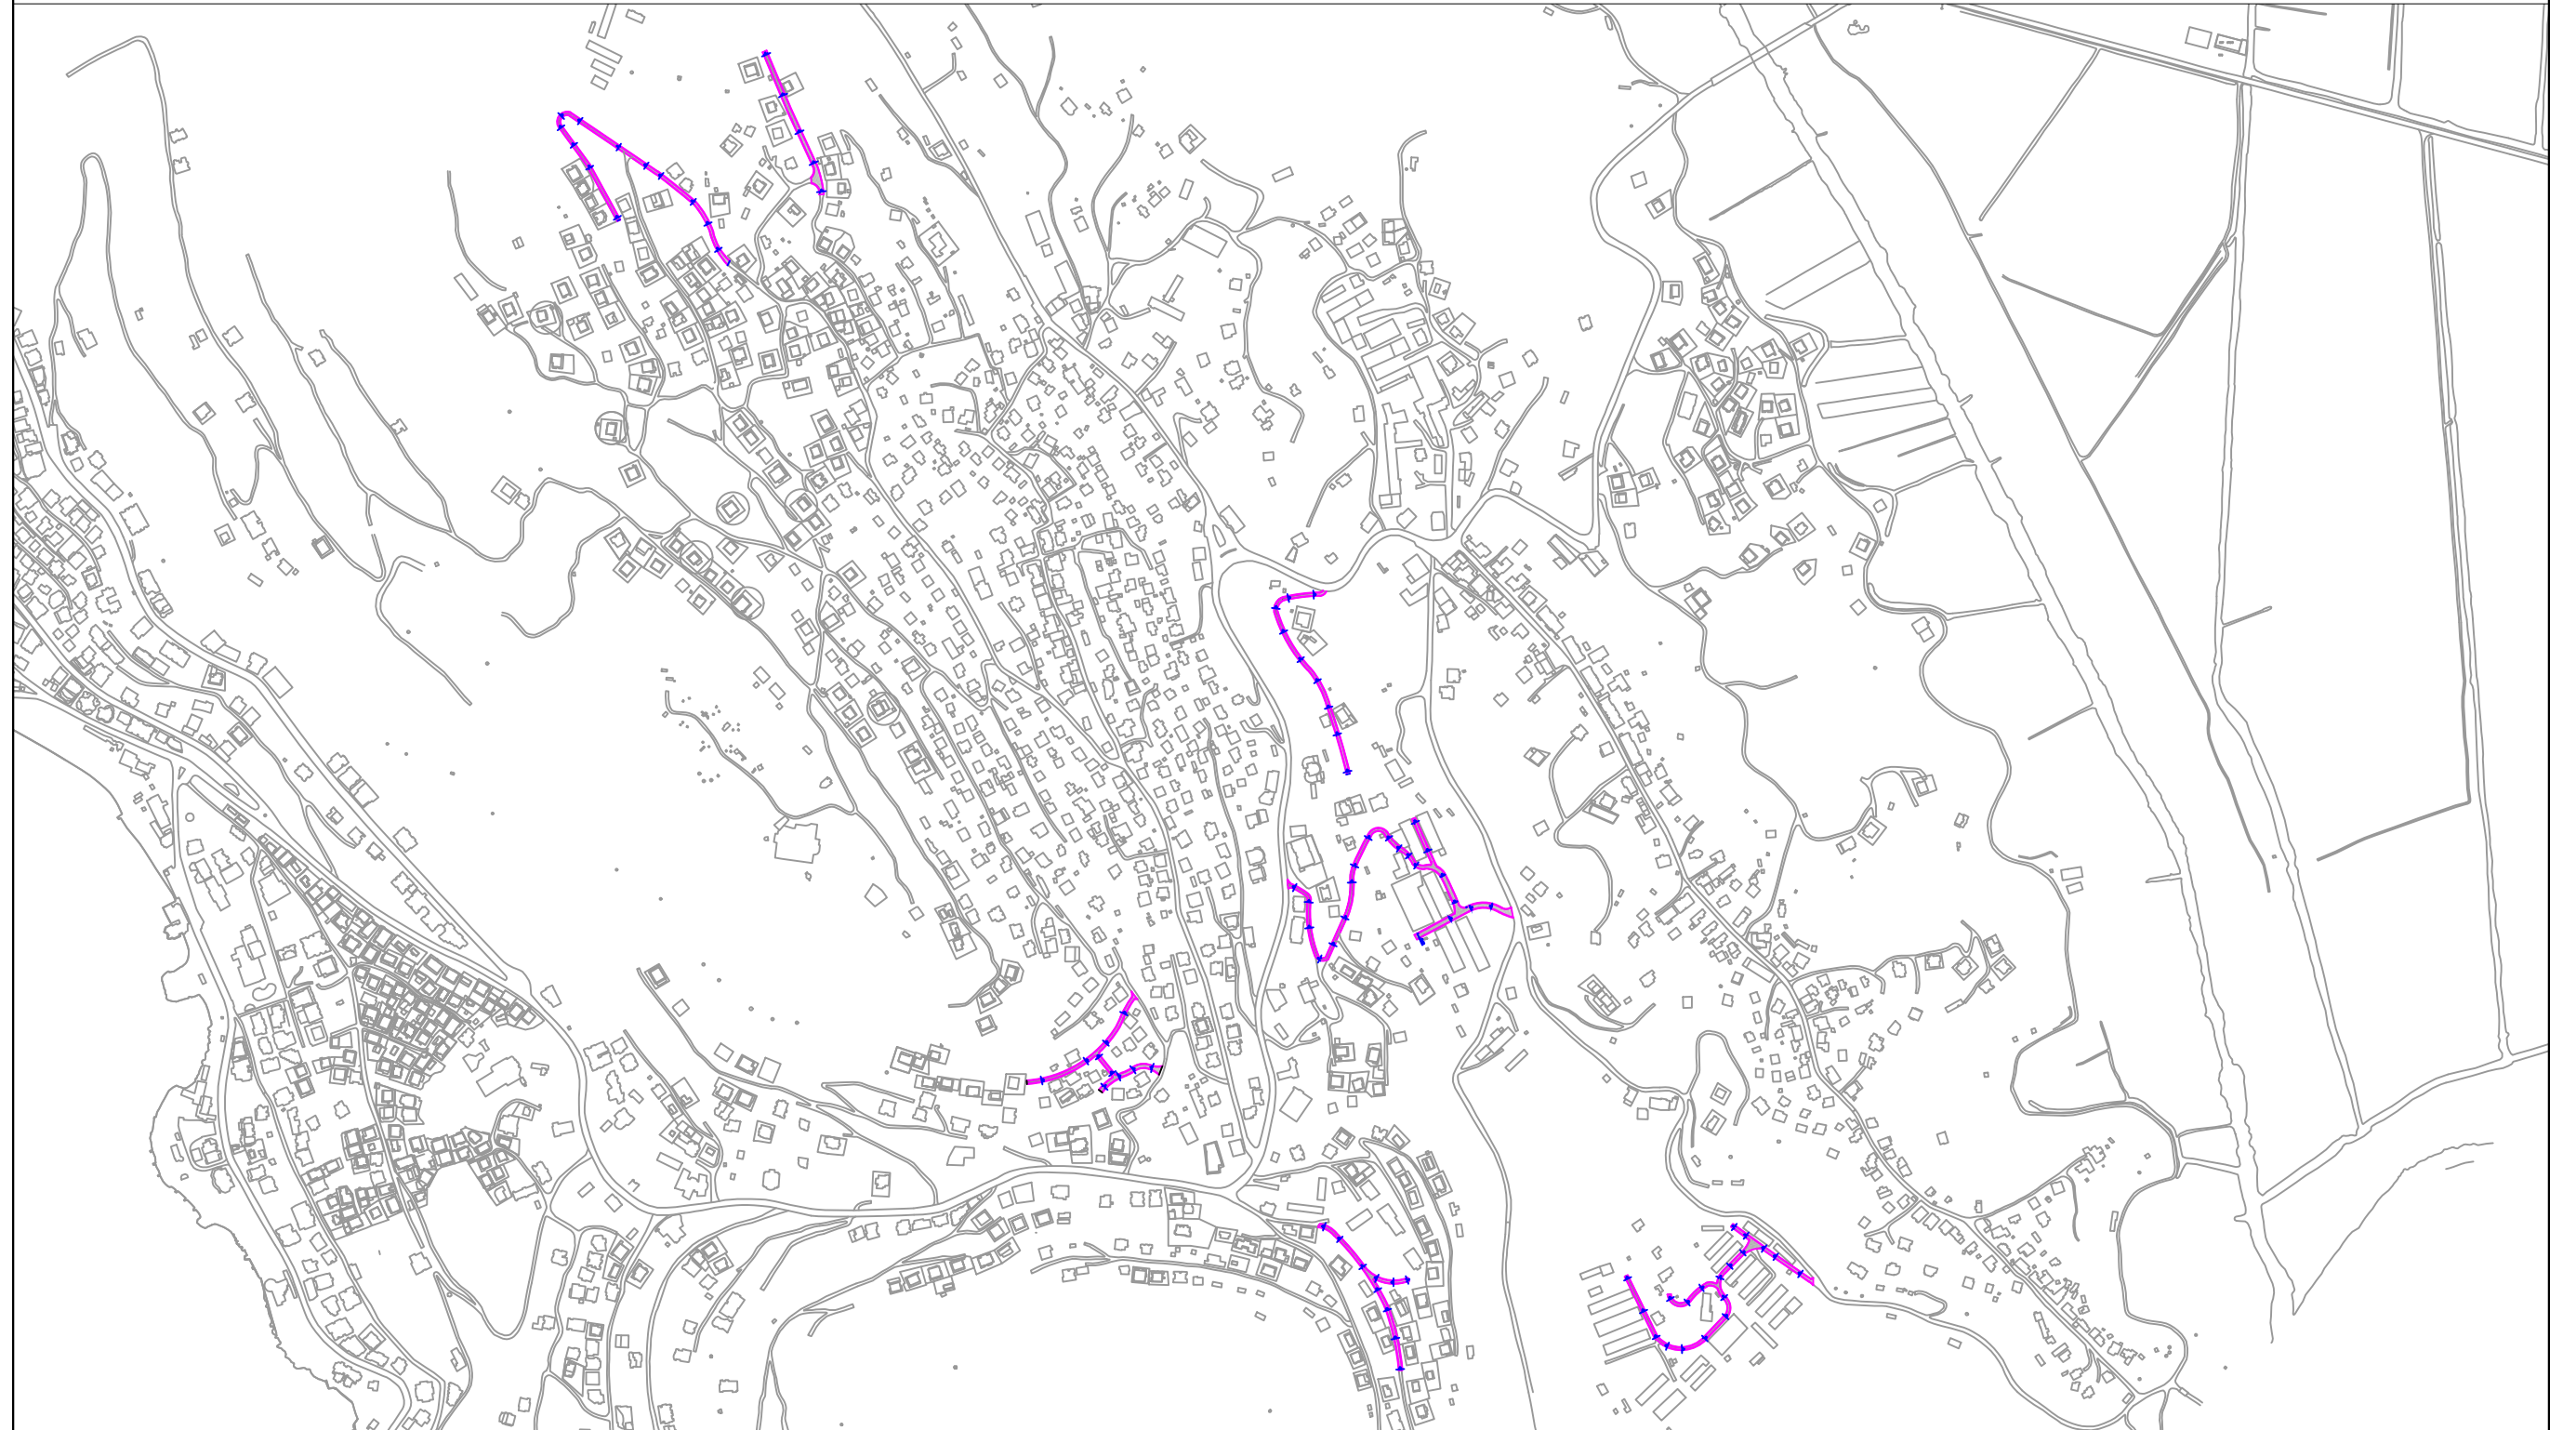

BASHKIA
SARANDE

OBJEKTI


RIKUALIFIKIM I RRUGEVE TE BRENDSHME
ME BETON NE GJASHTE , SARANDE

DREJTORIA E PROJEKTEVE
ING MARTION ZHUPA

PLANIMETRIA E RRUGES

Projektoi

RIKUALIFIKIM I RRUGEVE TE BRENDSHME ME BETON NE GJASHTE , SARANDE

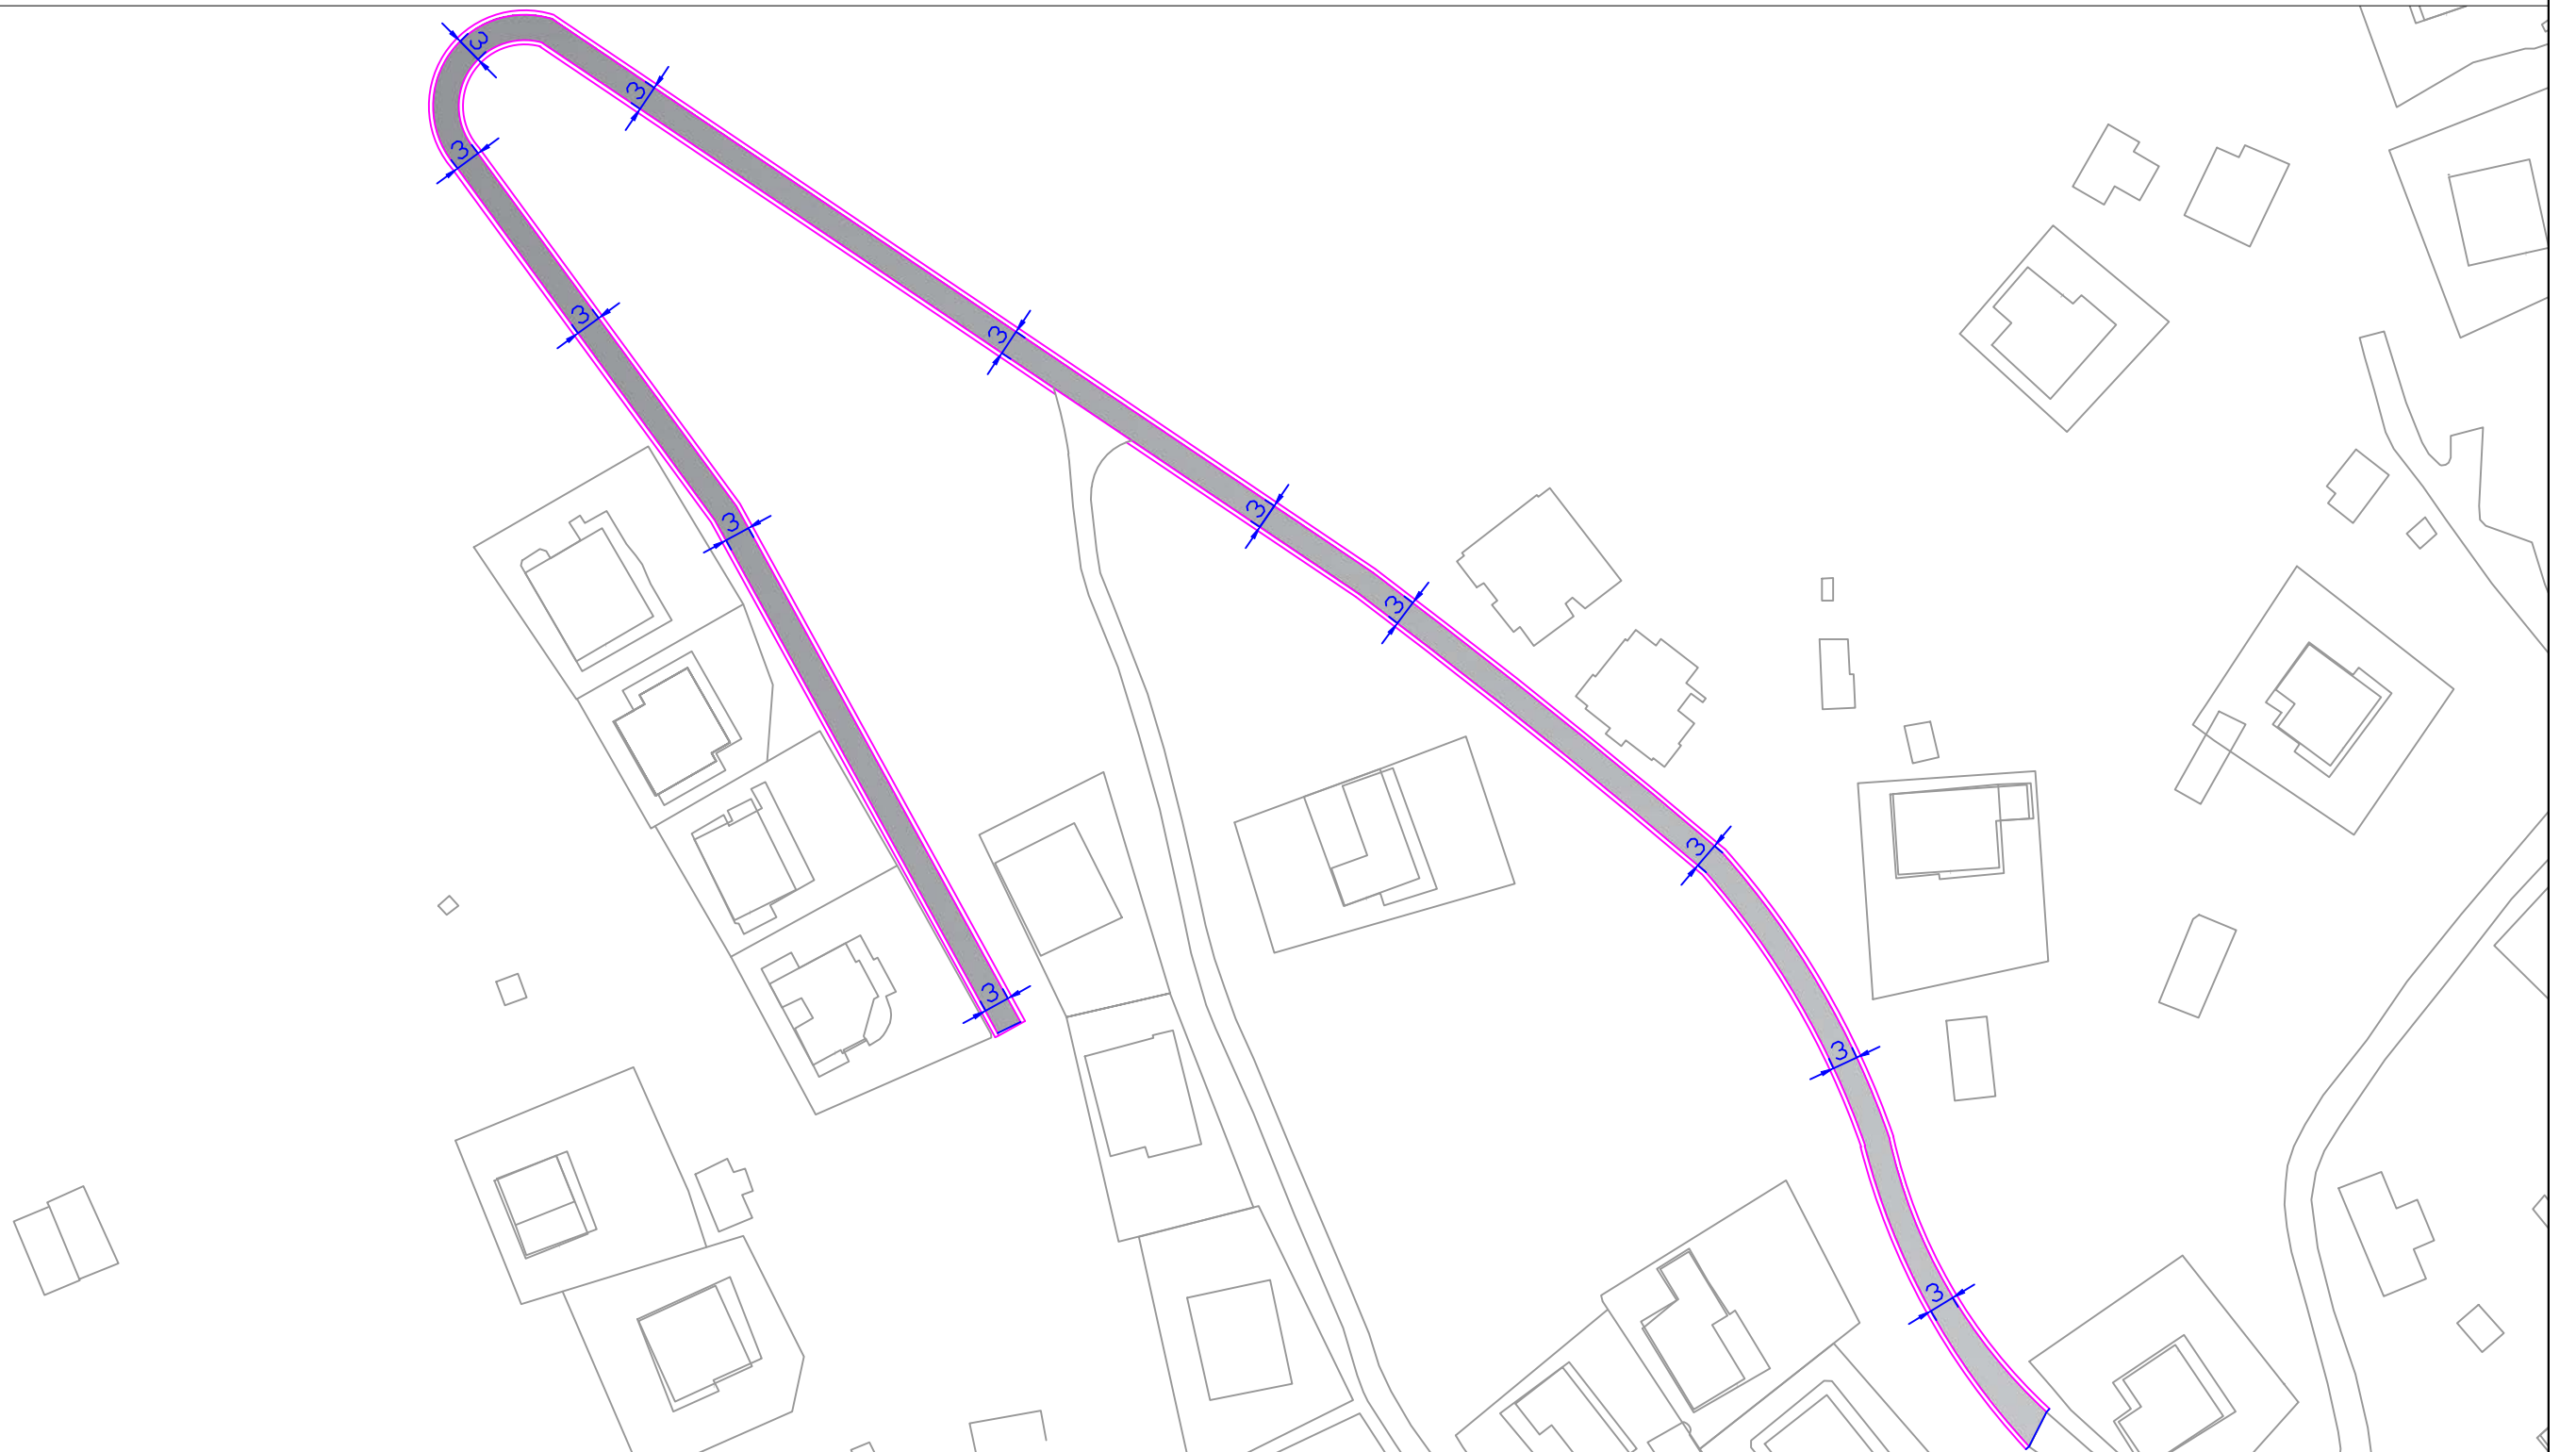

BASHKIA
SARANDE


OBJEKTI

RIKUALIFIKIM I RRUGEVE TE BRENDSHME
ME BETON NE GJASHTE , SARANDE
DREJTORIA E PROJEKTEVE
ING MARTION ZHUPA

PLANIMETRIA E RRUGES

Projektoi

RIKUALIFIKIM I RRUGEVE TE BRENDSHME ME BETON NE GJASHTE , SARANDE

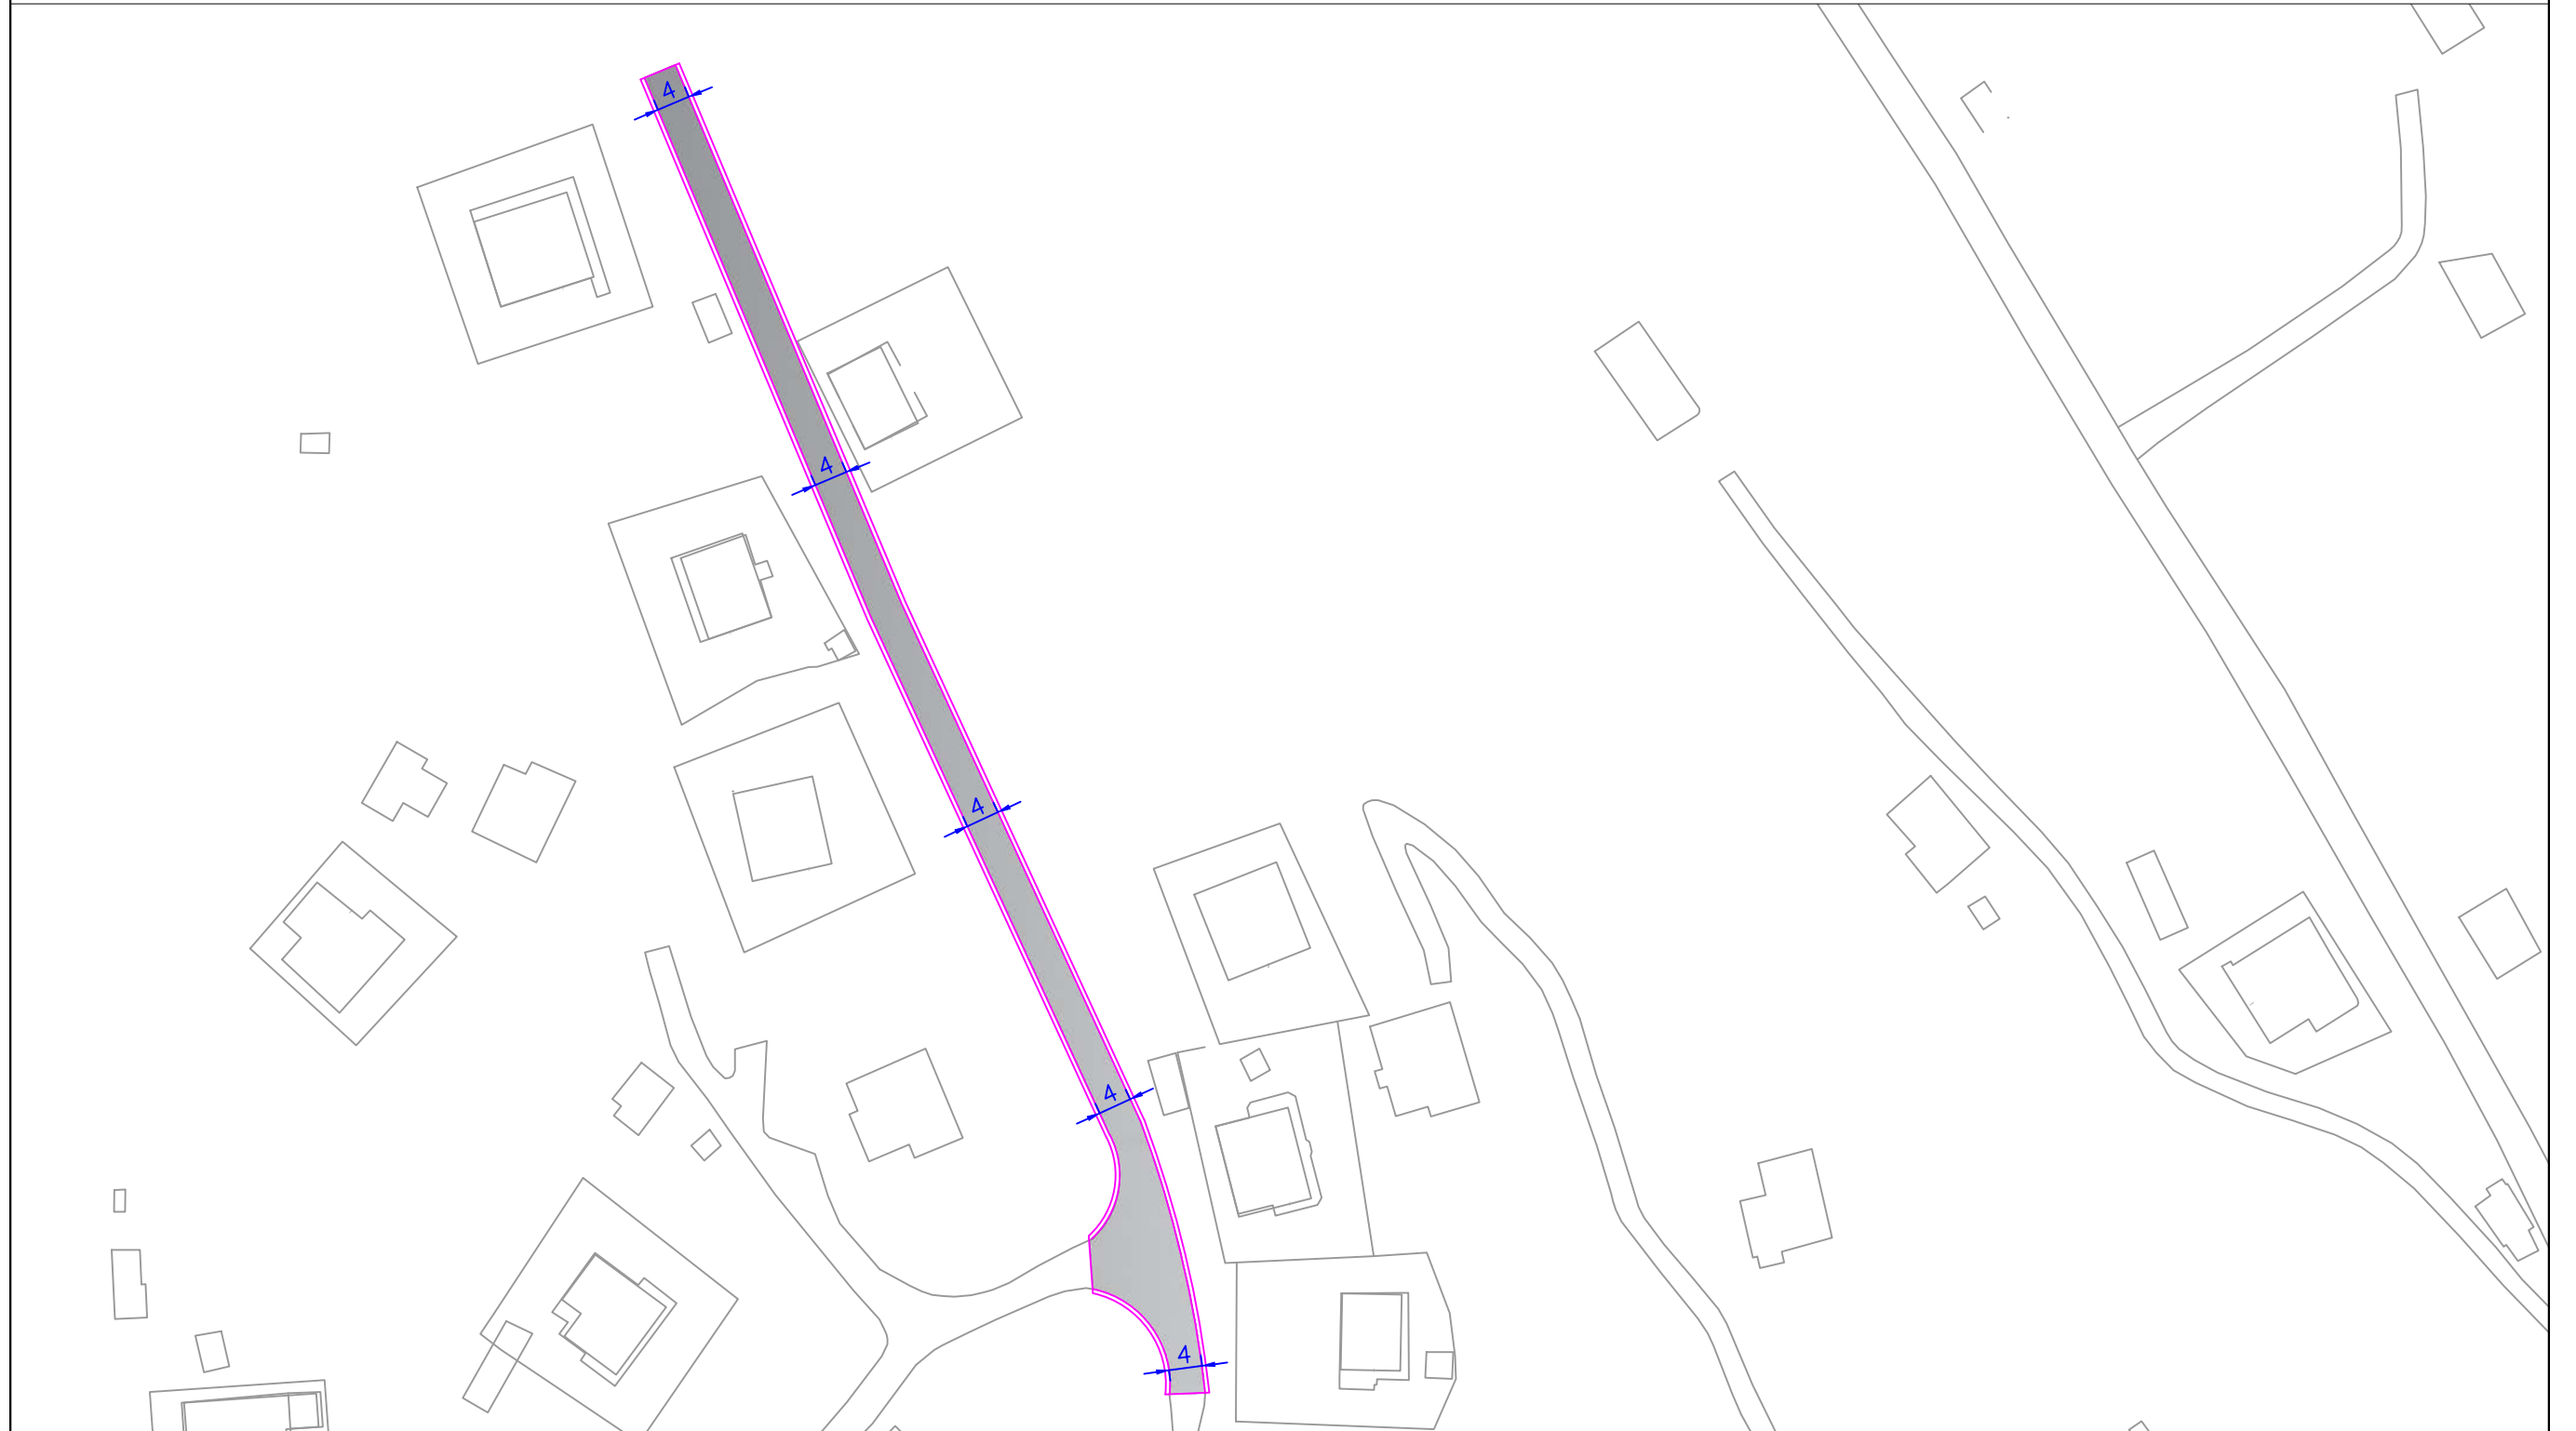

BASHKIA
SARANDE

OBJEKTI


RIKUALIFIKIM I RRUGEVE TE BRENDSHME
ME BETON NE GJASHTE , SARANDE

DREJTORIA E PROJEKTEVE
ING MARTION ZHUPA

PLANIMETRIA E RRUGES

Projektoi

RIKUALIFIKIM I RRUGEVE TE BRENDSHME ME BETON NE GJASHTE , SARANDE

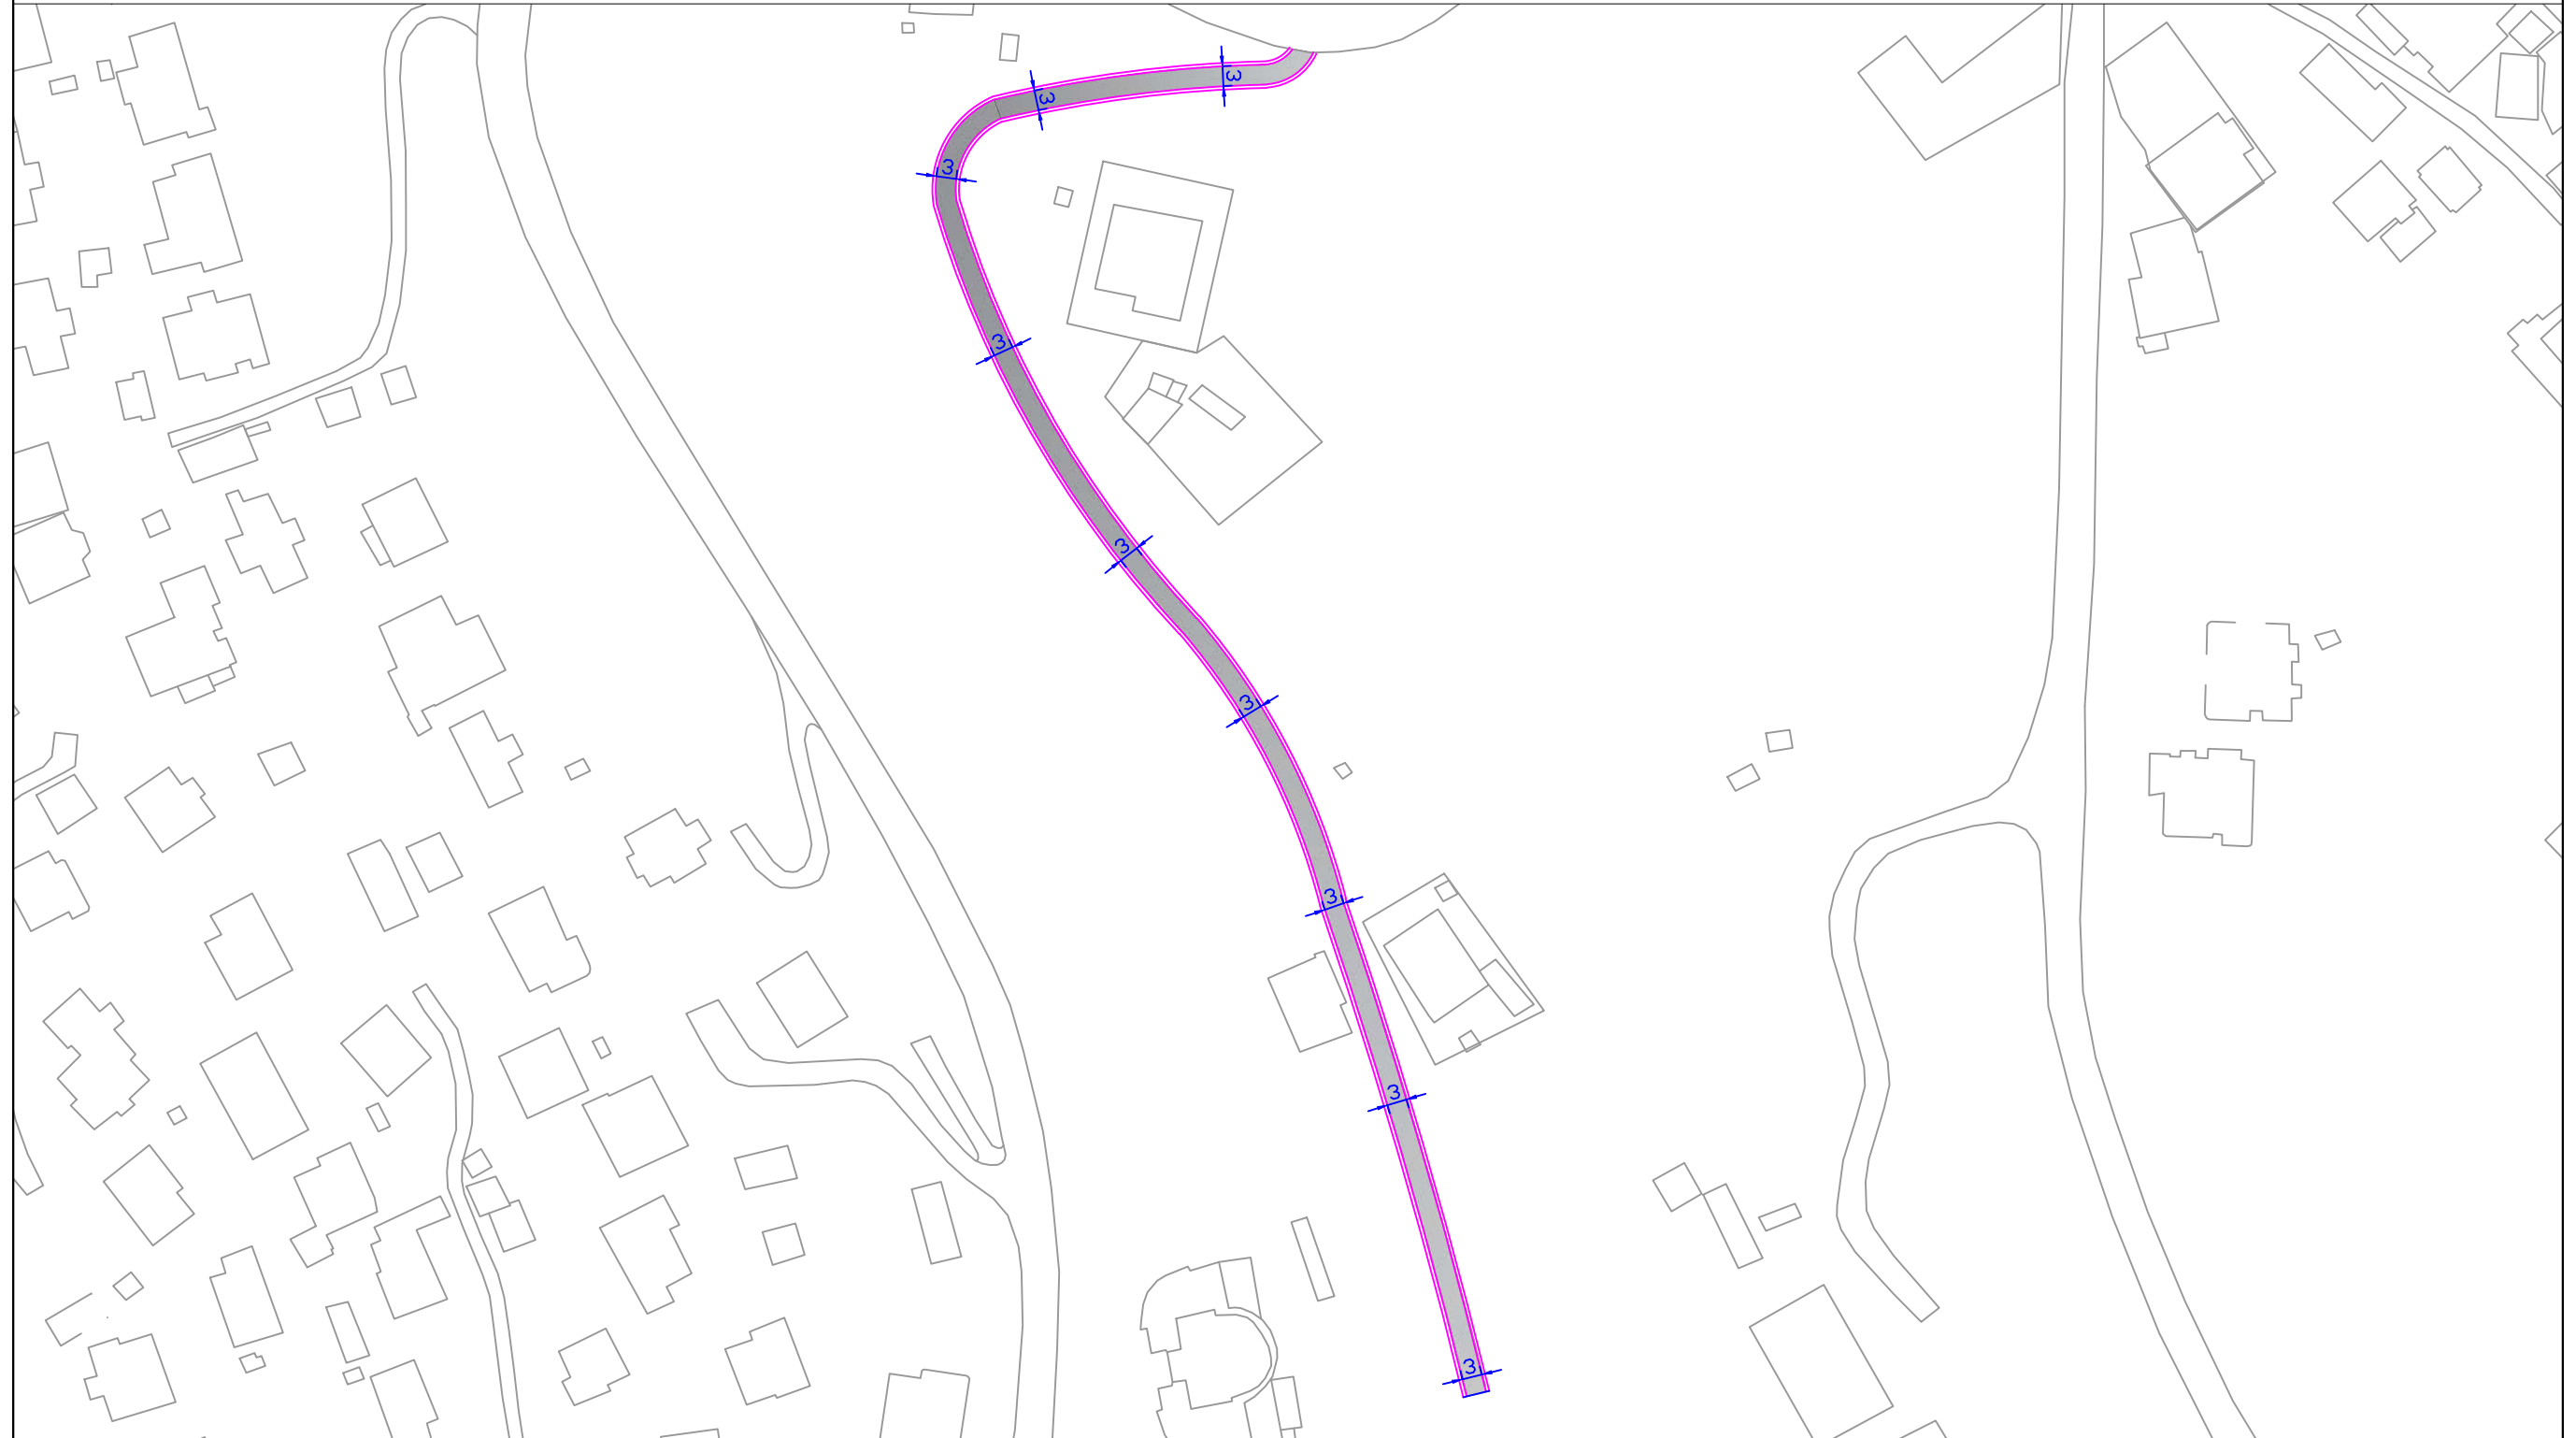

BASHKIA
SARANDE

OBJEKTI

RIKUALIFIKIM I RRUGEVE TE BRENDSHME
ME BETON NE GJASHTE , SARANDE

DREJTORIA E PROJEKTEVE
ING MARTION ZHUPA

PLANIMETRIA E RRUGES

Projektoi

RIKUALIFIKIM I RRUGEVE TE BRENDSHME ME BETON NE GJASHTE , SARANDE



BASHKIA
SARANDE

OBJEKTI

RIKUALIFIKIM I RRUGEVE TE BRENDSHME
ME BETON NE GJASHTE , SARANDE

DREJTORIA E PROJEKTEVE
ING MARTION ZHUPA

PLANIMETRIA E RRUGES

Projektoi

RIKUALIFIKIM I RRUGEVE TE BRENDSHME ME BETON NE GJASHTE , SARANDE



BASHKIA
SARANDE

OBJEKTI

RIKUALIFIKIM I RRUGEVE TE BRENDSHME
ME BETON NE GJASHTE , SARANDE

DREJTORIA E PROJEKTEVE
ING MARTION ZHUPA

PLANIMETRIA E RRUGES

Projektoi

RIKUALIFIKIM I RRUGEVE TE BRENDSHME ME BETON NE GJASHTE , SARANDE



BASHKIA
SARANDE

OBJEKTI	RIKUALIFIKIM I RRUGEVE TE BRENDSHME ME BETON NE GJASHTE , SARANDE	PLANIMETRIA E RRUGES	
	DREJTORIA E PROJEKTEVE ING MARTION ZHUPA	Projektoi	

RIKUALIFIKIM I RRUGEVE TE BRENDSHME ME BETON NE GJASHTE , SARANDE



BASHKIA
SARANDE


OBJEKTI

RIKUALIFIKIM I RRUGEVE TE BRENDSHME
ME BETON NE GJASHTE , SARANDE
DREJTORIA E PROJEKTEVE
ING MARTION ZHUPA

PLANIMETRIA E RRUGES

Projektoi

RIKUALIFIKIM I RRUGEVE TE BRENDSHME ME BETON NE GJASHTE , SARANDE

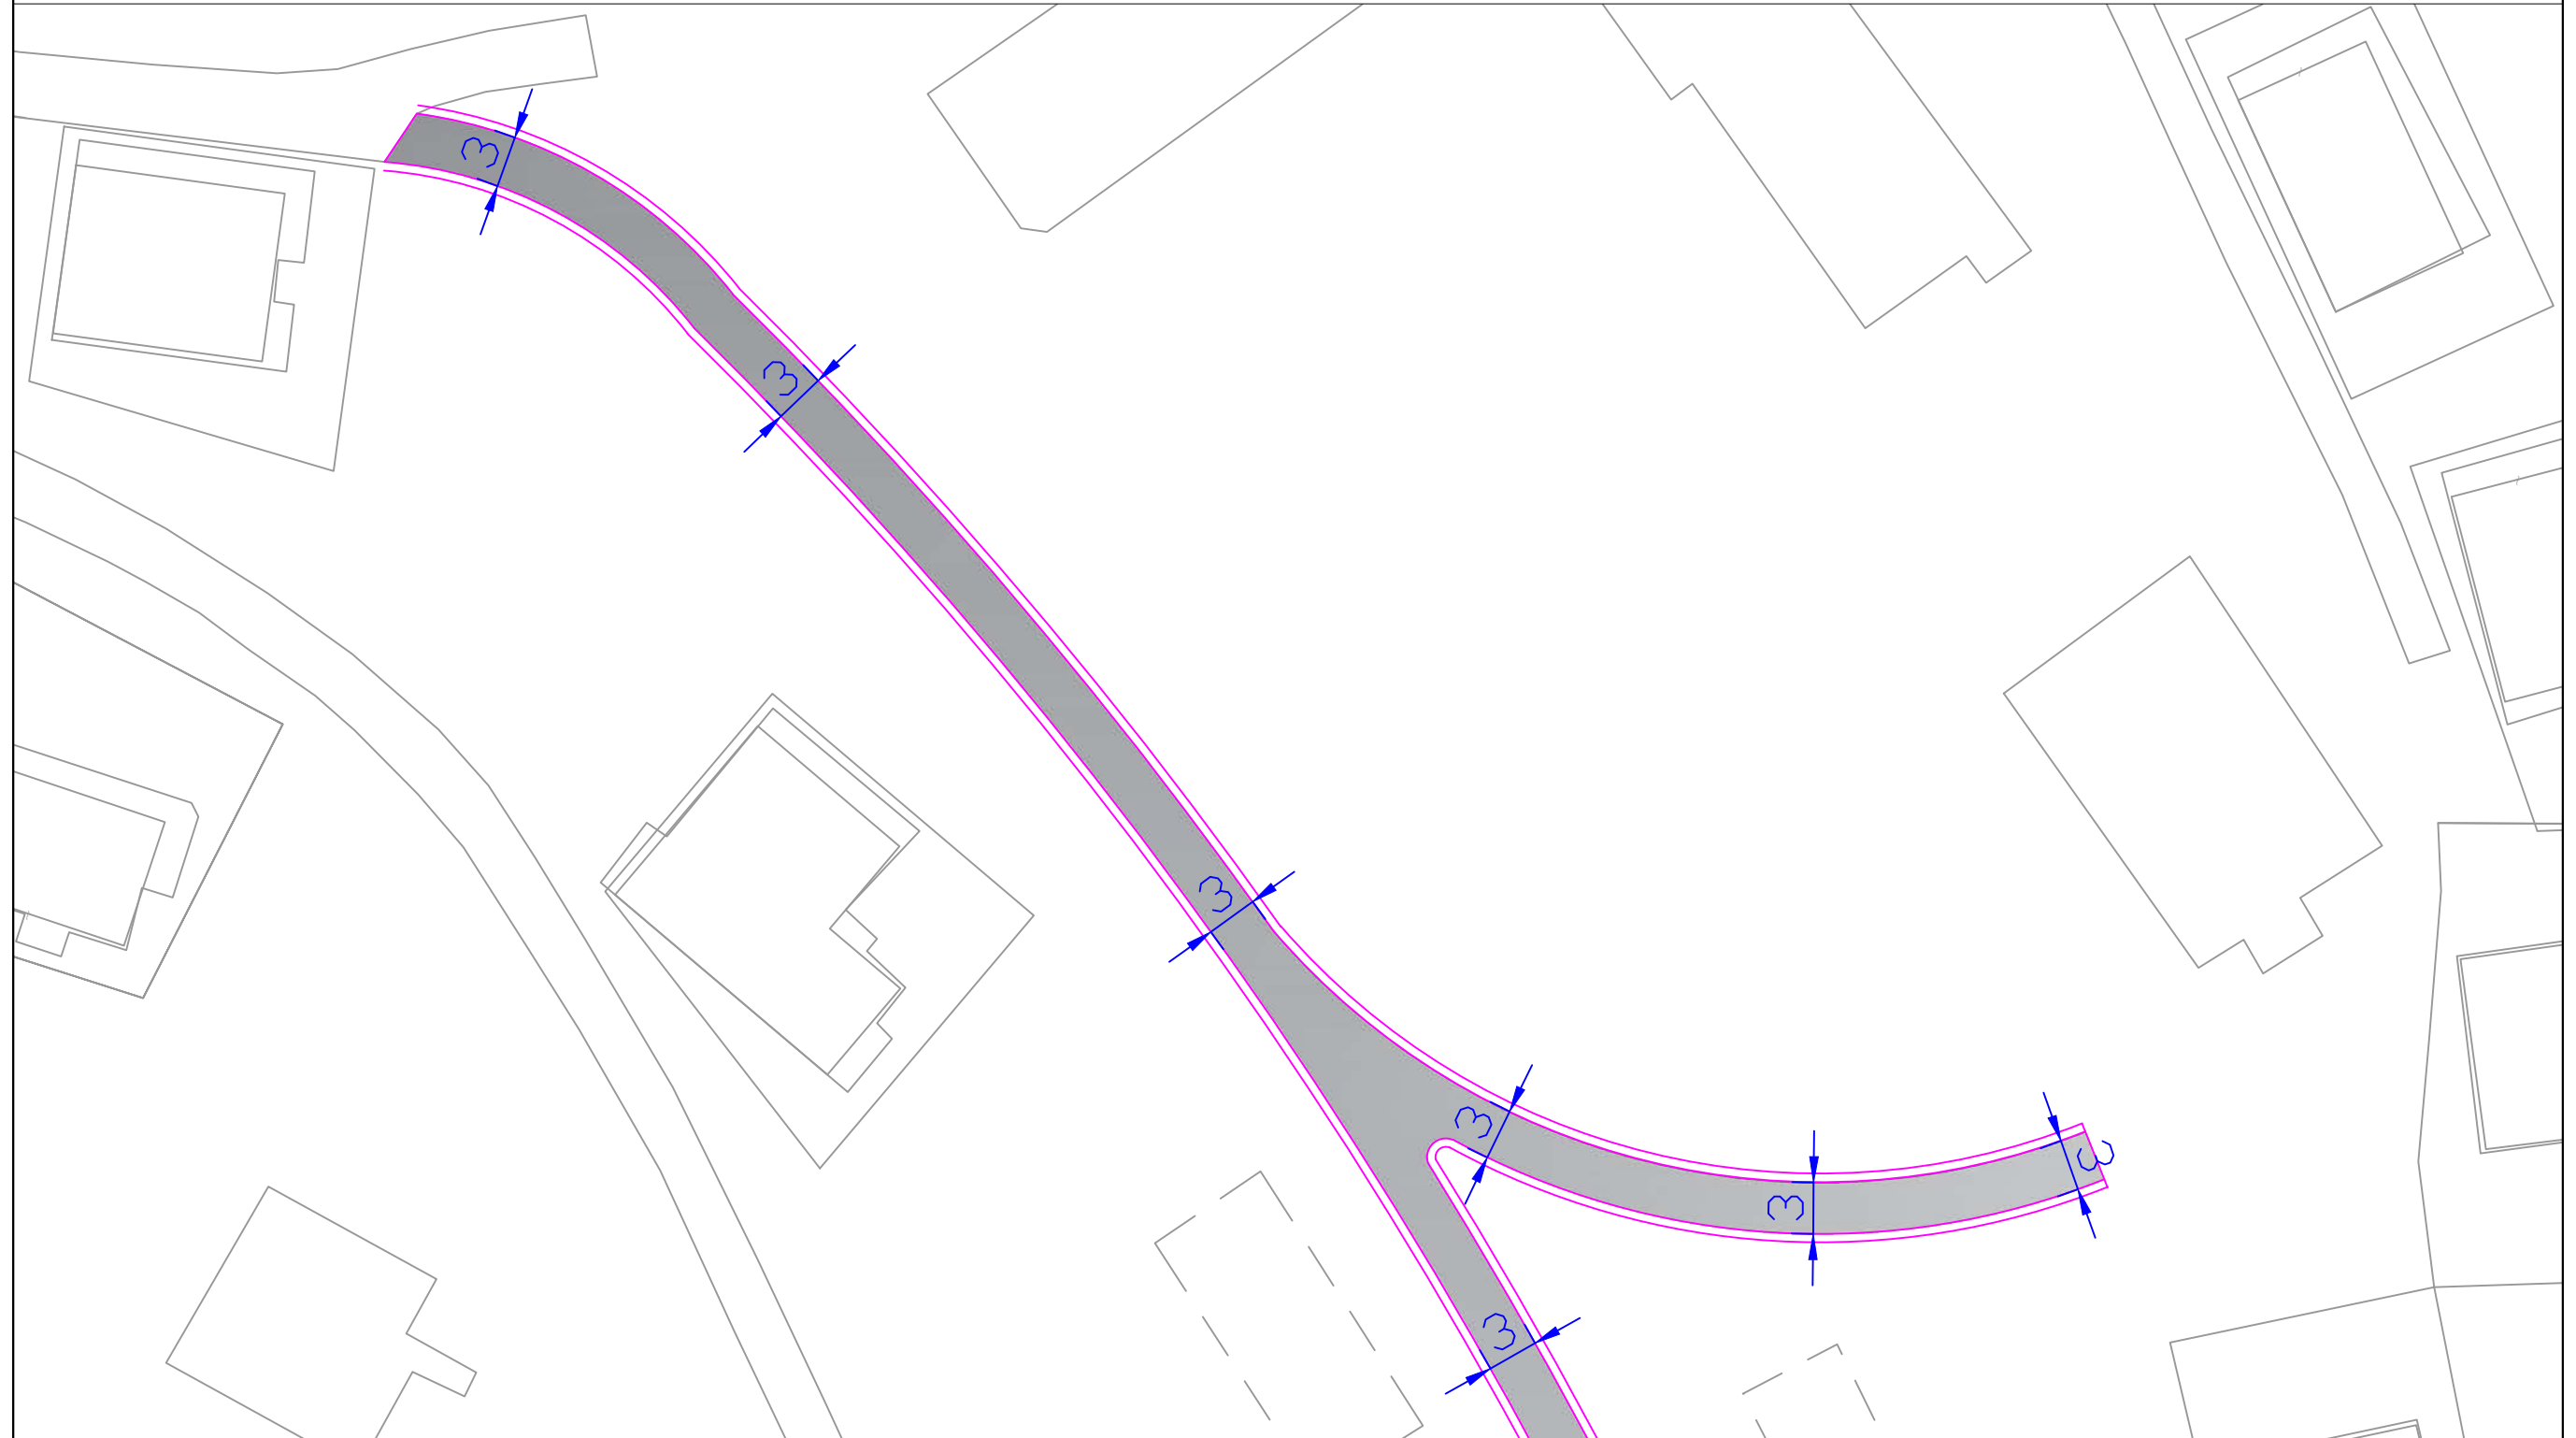

BASHKIA
SARANDE

OBJEKTI

RIKUALIFIKIM I RRUGEVE TE BRENDSHME
ME BETON NE GJASHTE , SARANDE

DREJTORIA E PROJEKTEVE
ING MARTION ZHUPA

PLANIMETRIA E RRUGES

Projektoi

RIKUALIFIKIM I RRUGEVE TE BRENDSHME ME BETON NE GJASHTE , SARANDE



BASHKIA
SARANDE

OBJEKTI


RIKUALIFIKIM I RRUGEVE TE BRENDSHME
ME BETON NE GJASHTE , SARANDE

DREJTORIA E PROJEKTEVE
ING MARTION ZHUPA

PLANIMETRIA E RRUGES

Projektoi

RIKUALIFIKIM I RRUGEVE TE BRENDSHME ME BETON NE GJASHTE , SARANDE

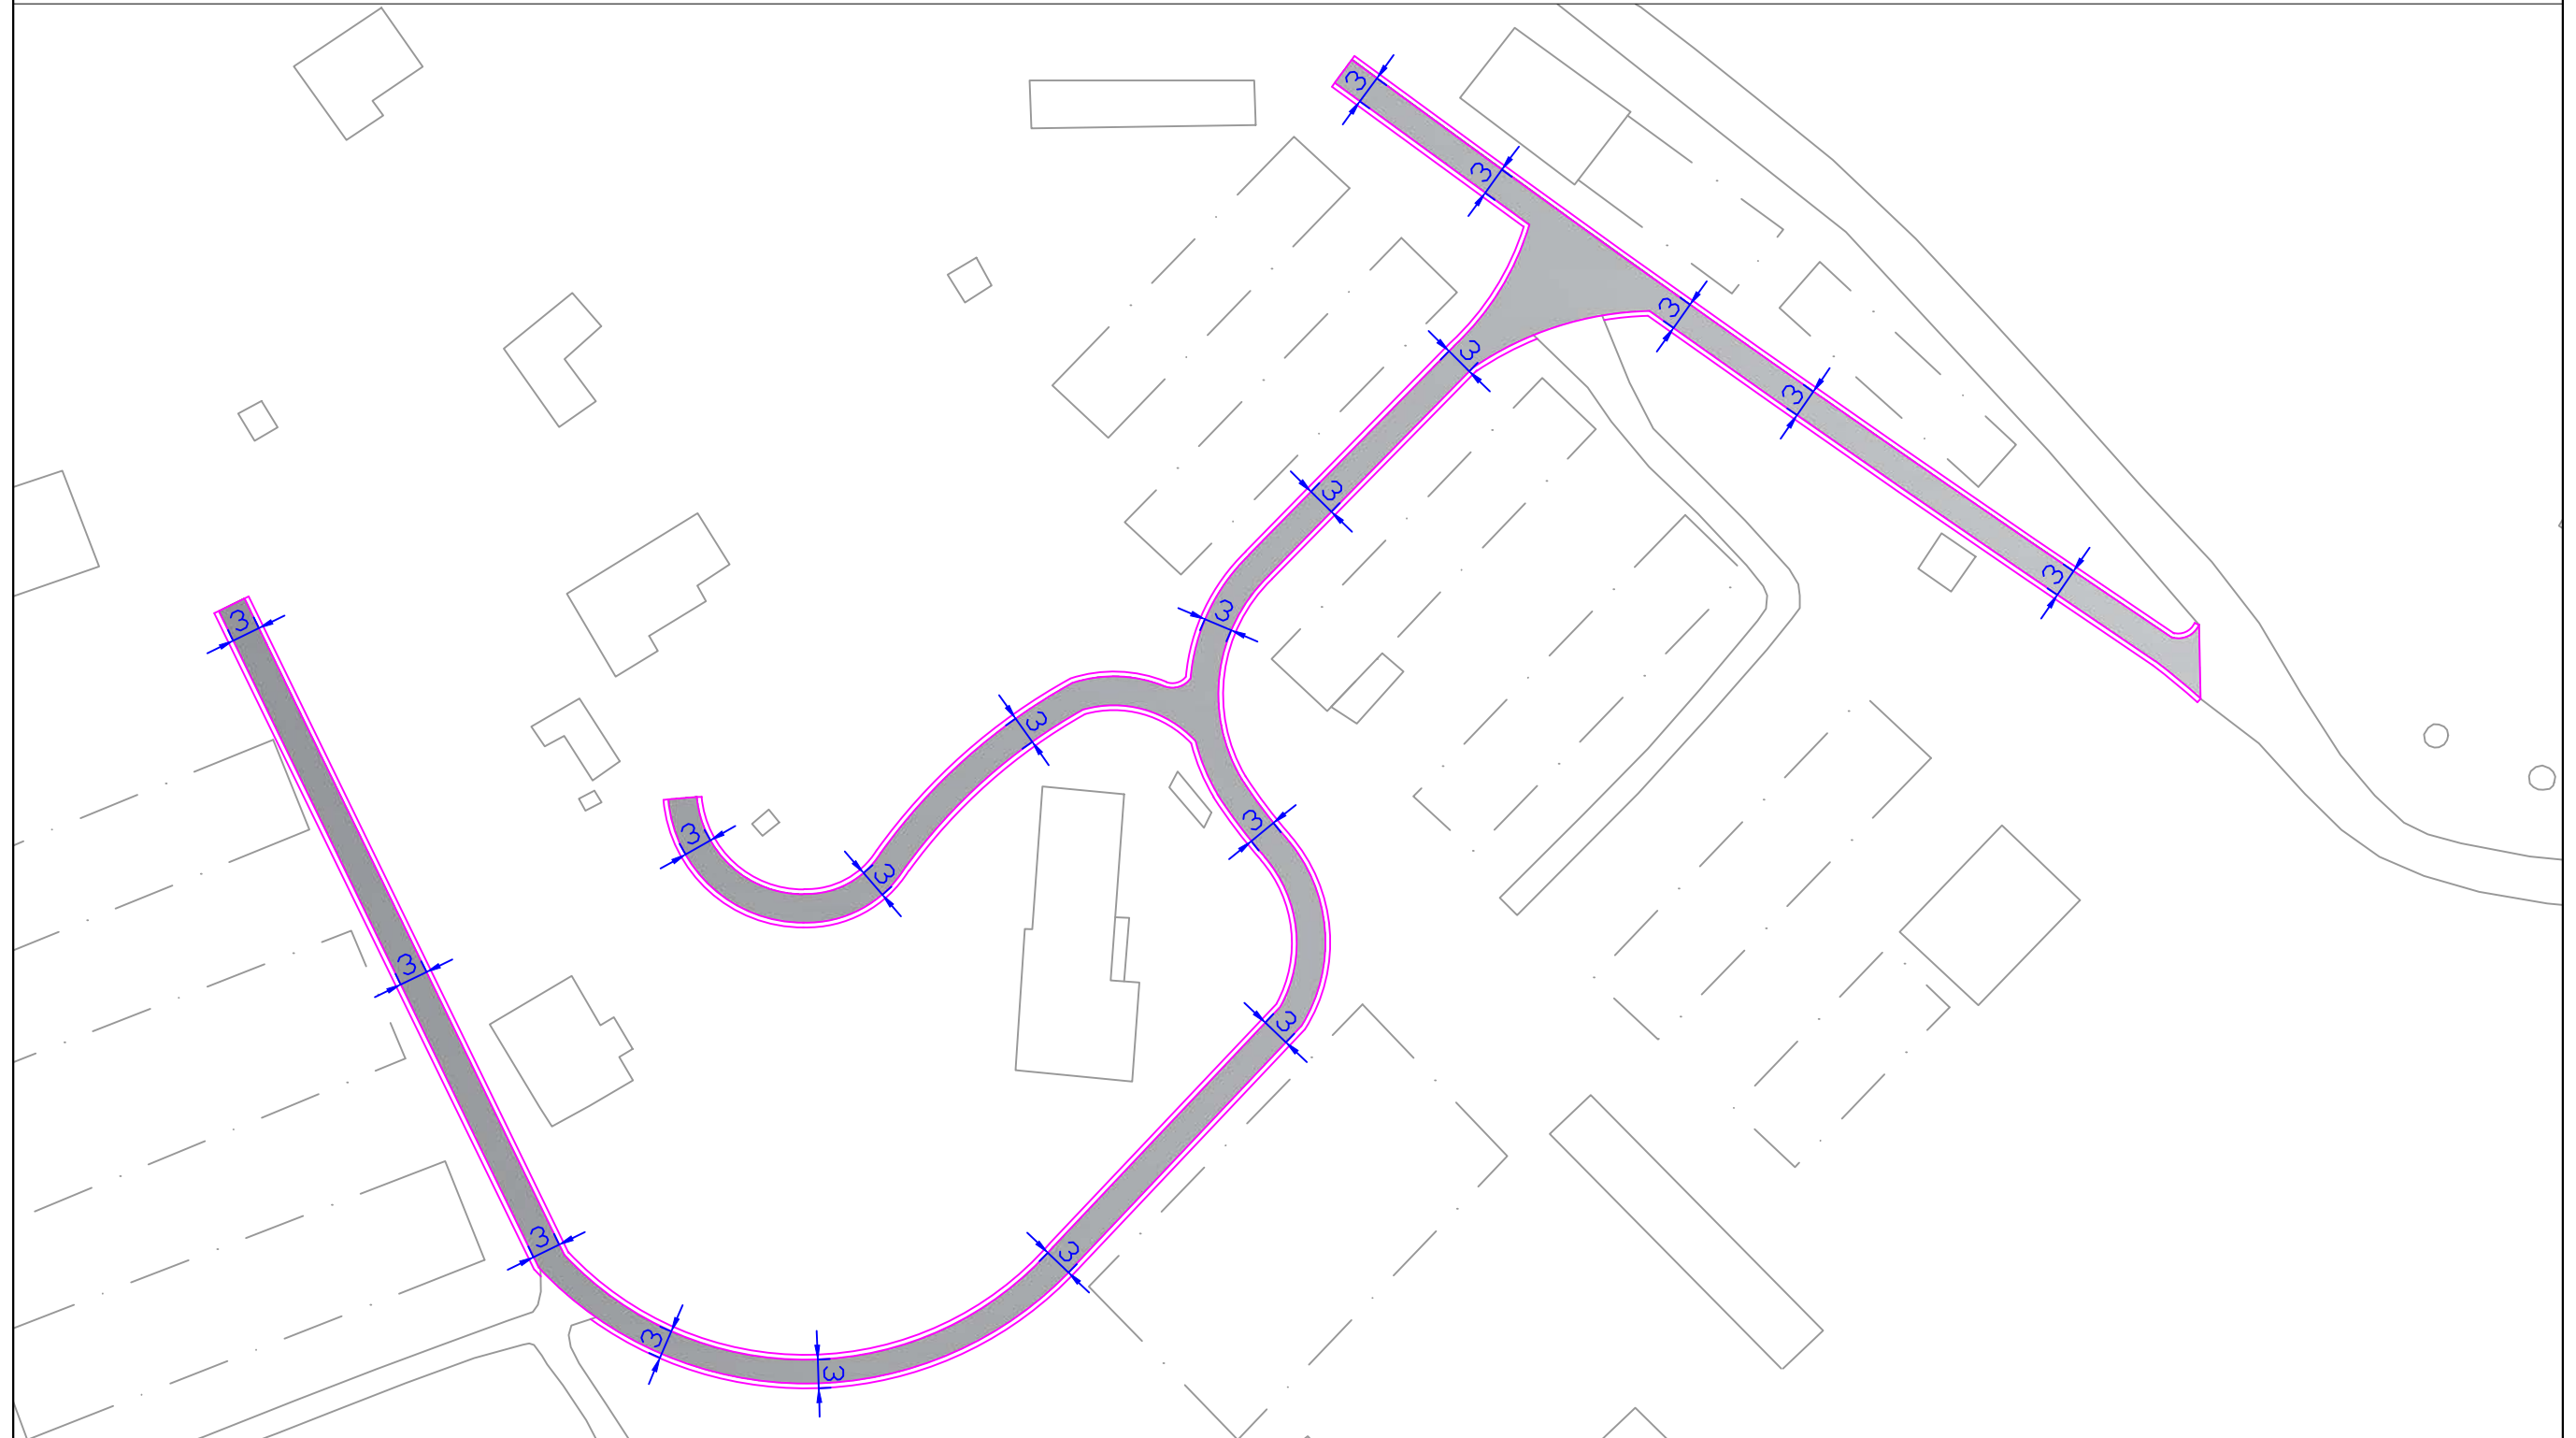


BASHKIA
SARANDE

OBJEKTI	RIKUALIFIKIM I RRUGEVE TE BRENDSHME ME BETON NE GJASHTE , SARANDE
	DREJTORIA E PROJEKTEVE ING MARTION ZHUPA

PLANIMETRIA E RRUGES	
Projektoi	

RIKUALIFIKIM I RRUGEVE TE BRENDSHME ME BETON NE GJASHTE , SARANDE

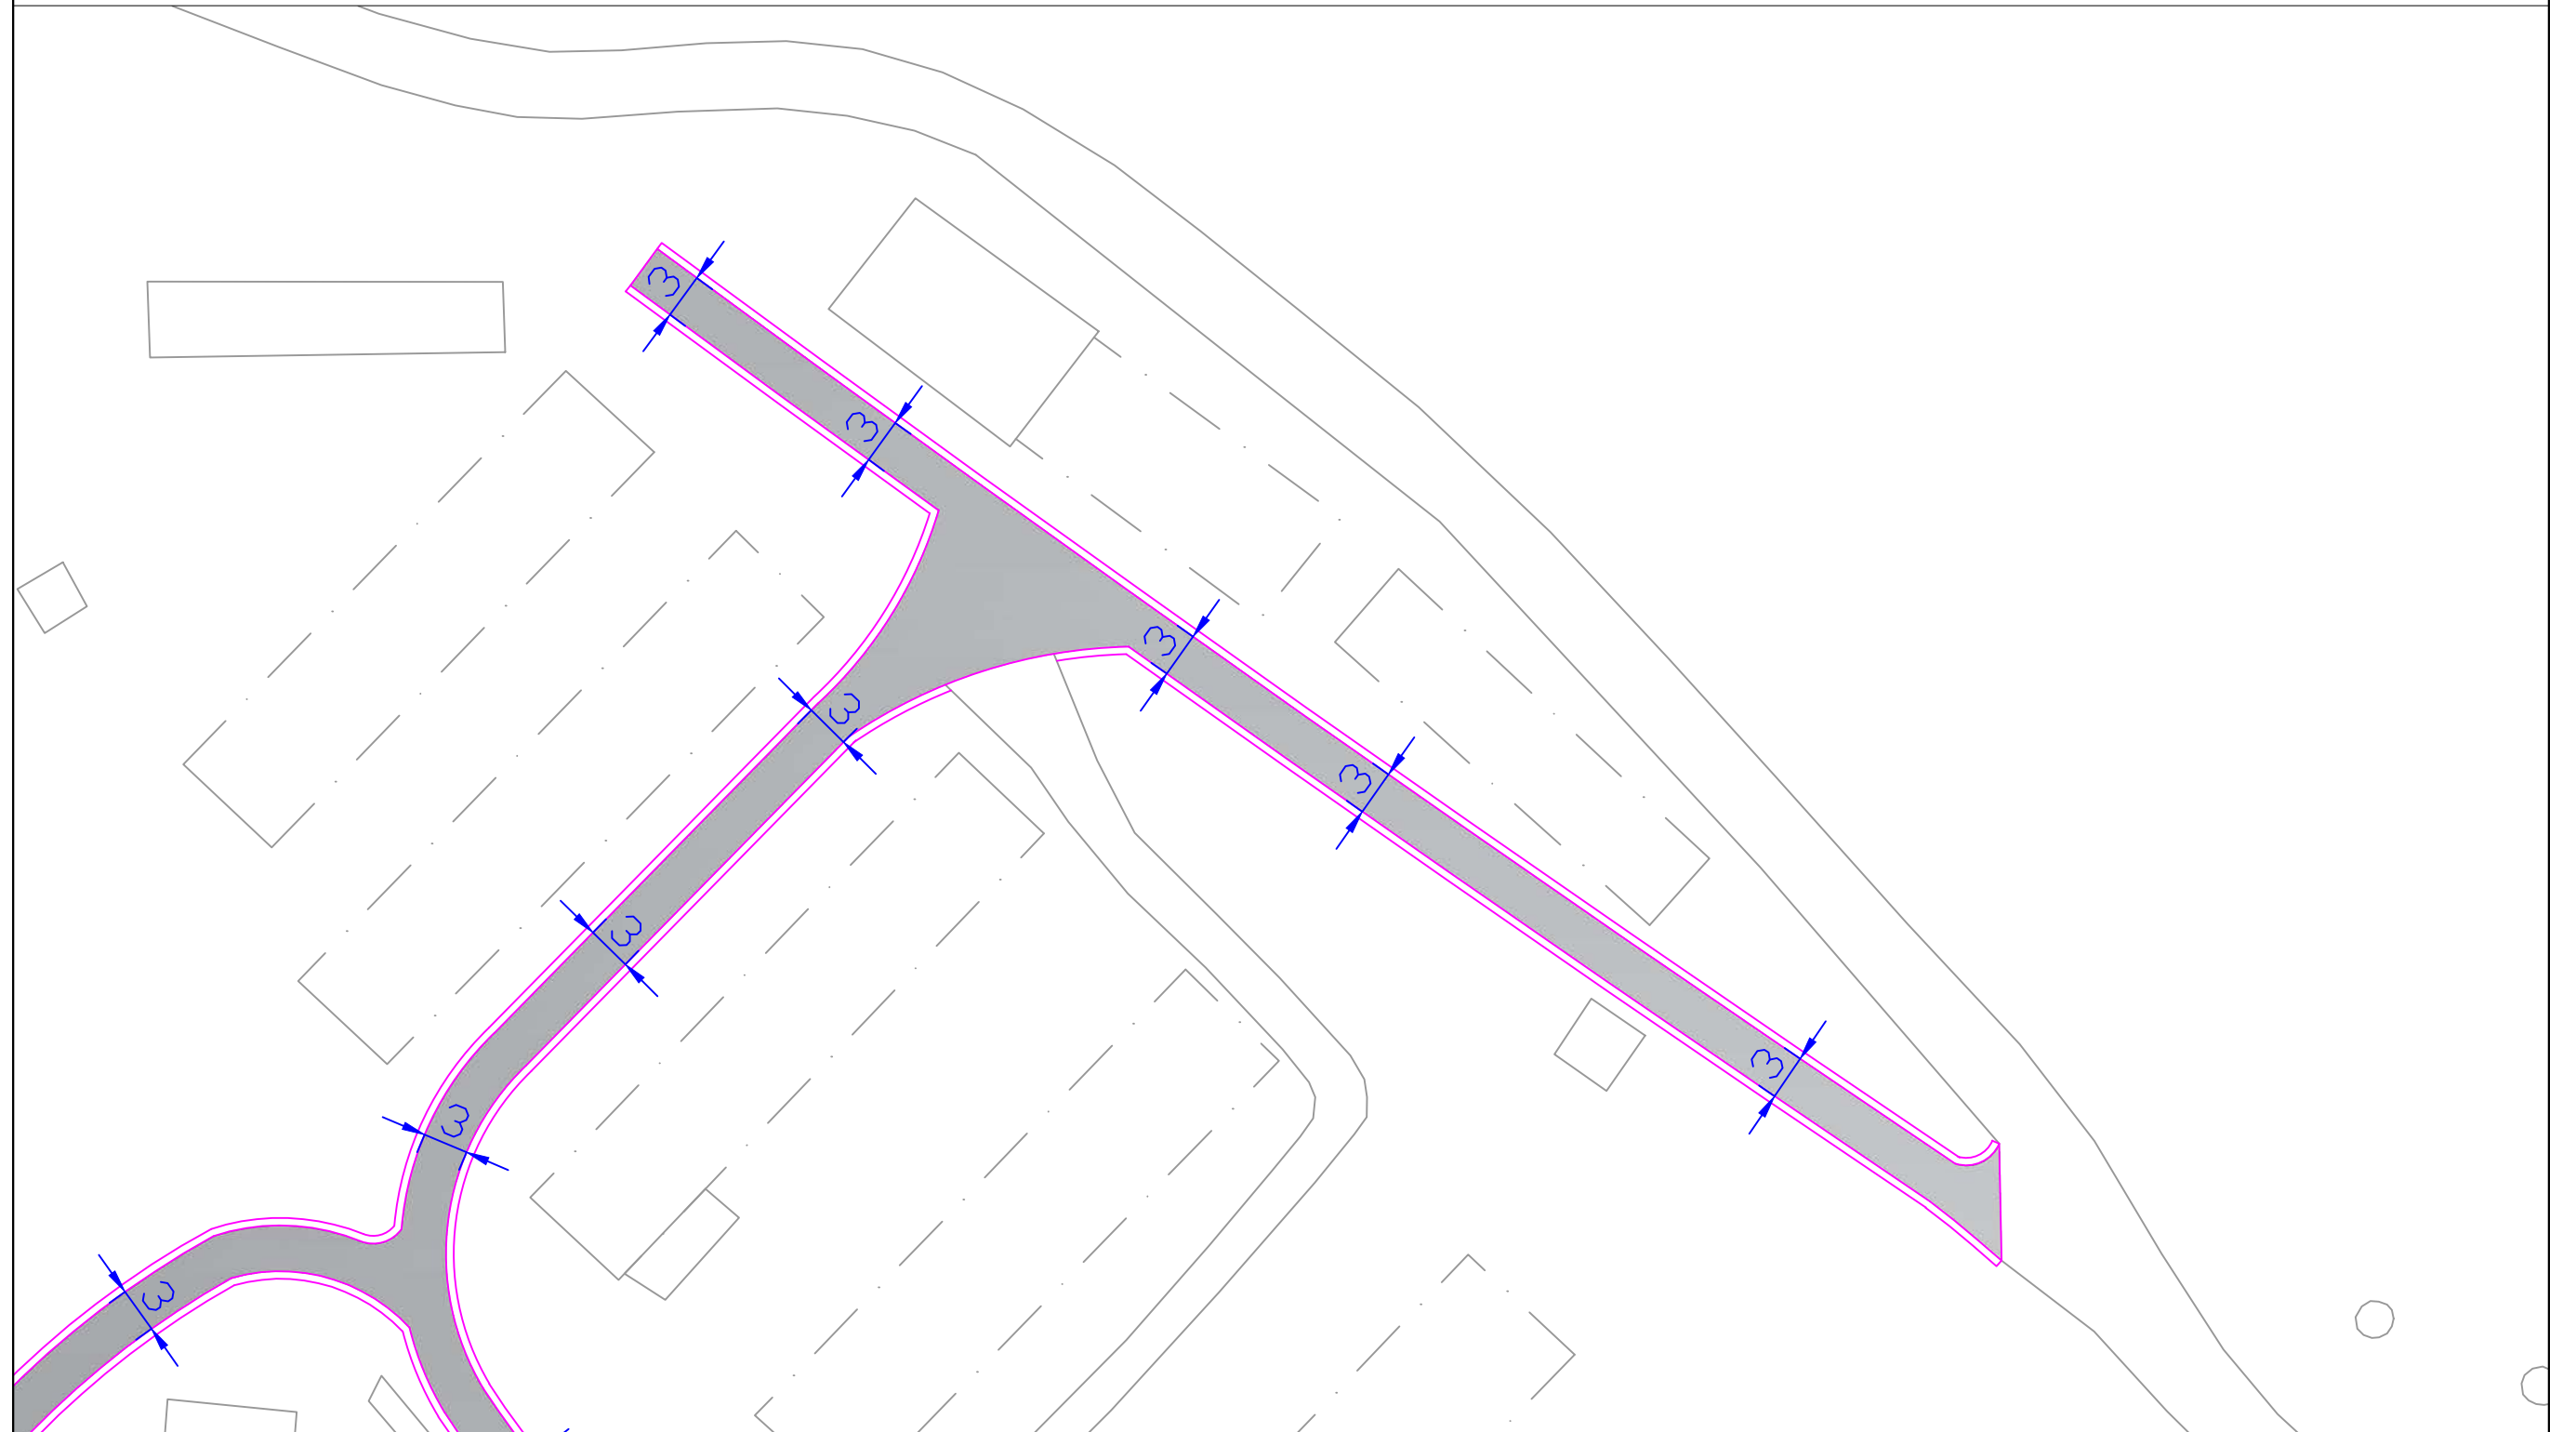

BASHKIA
SARANDE


OBJEKTI

RIKUALIFIKIM I RRUGEVE TE BRENDSHME
ME BETON NE GJASHTE , SARANDE
DREJTORIA E PROJEKTEVE
ING MARTION ZHUPA

PLANIMETRIA E RRUGES

Projektoi


RIKUALIFIKIM I RRUGEVE TE BRENDSHME ME BETON NE GJASHTE , SARANDE

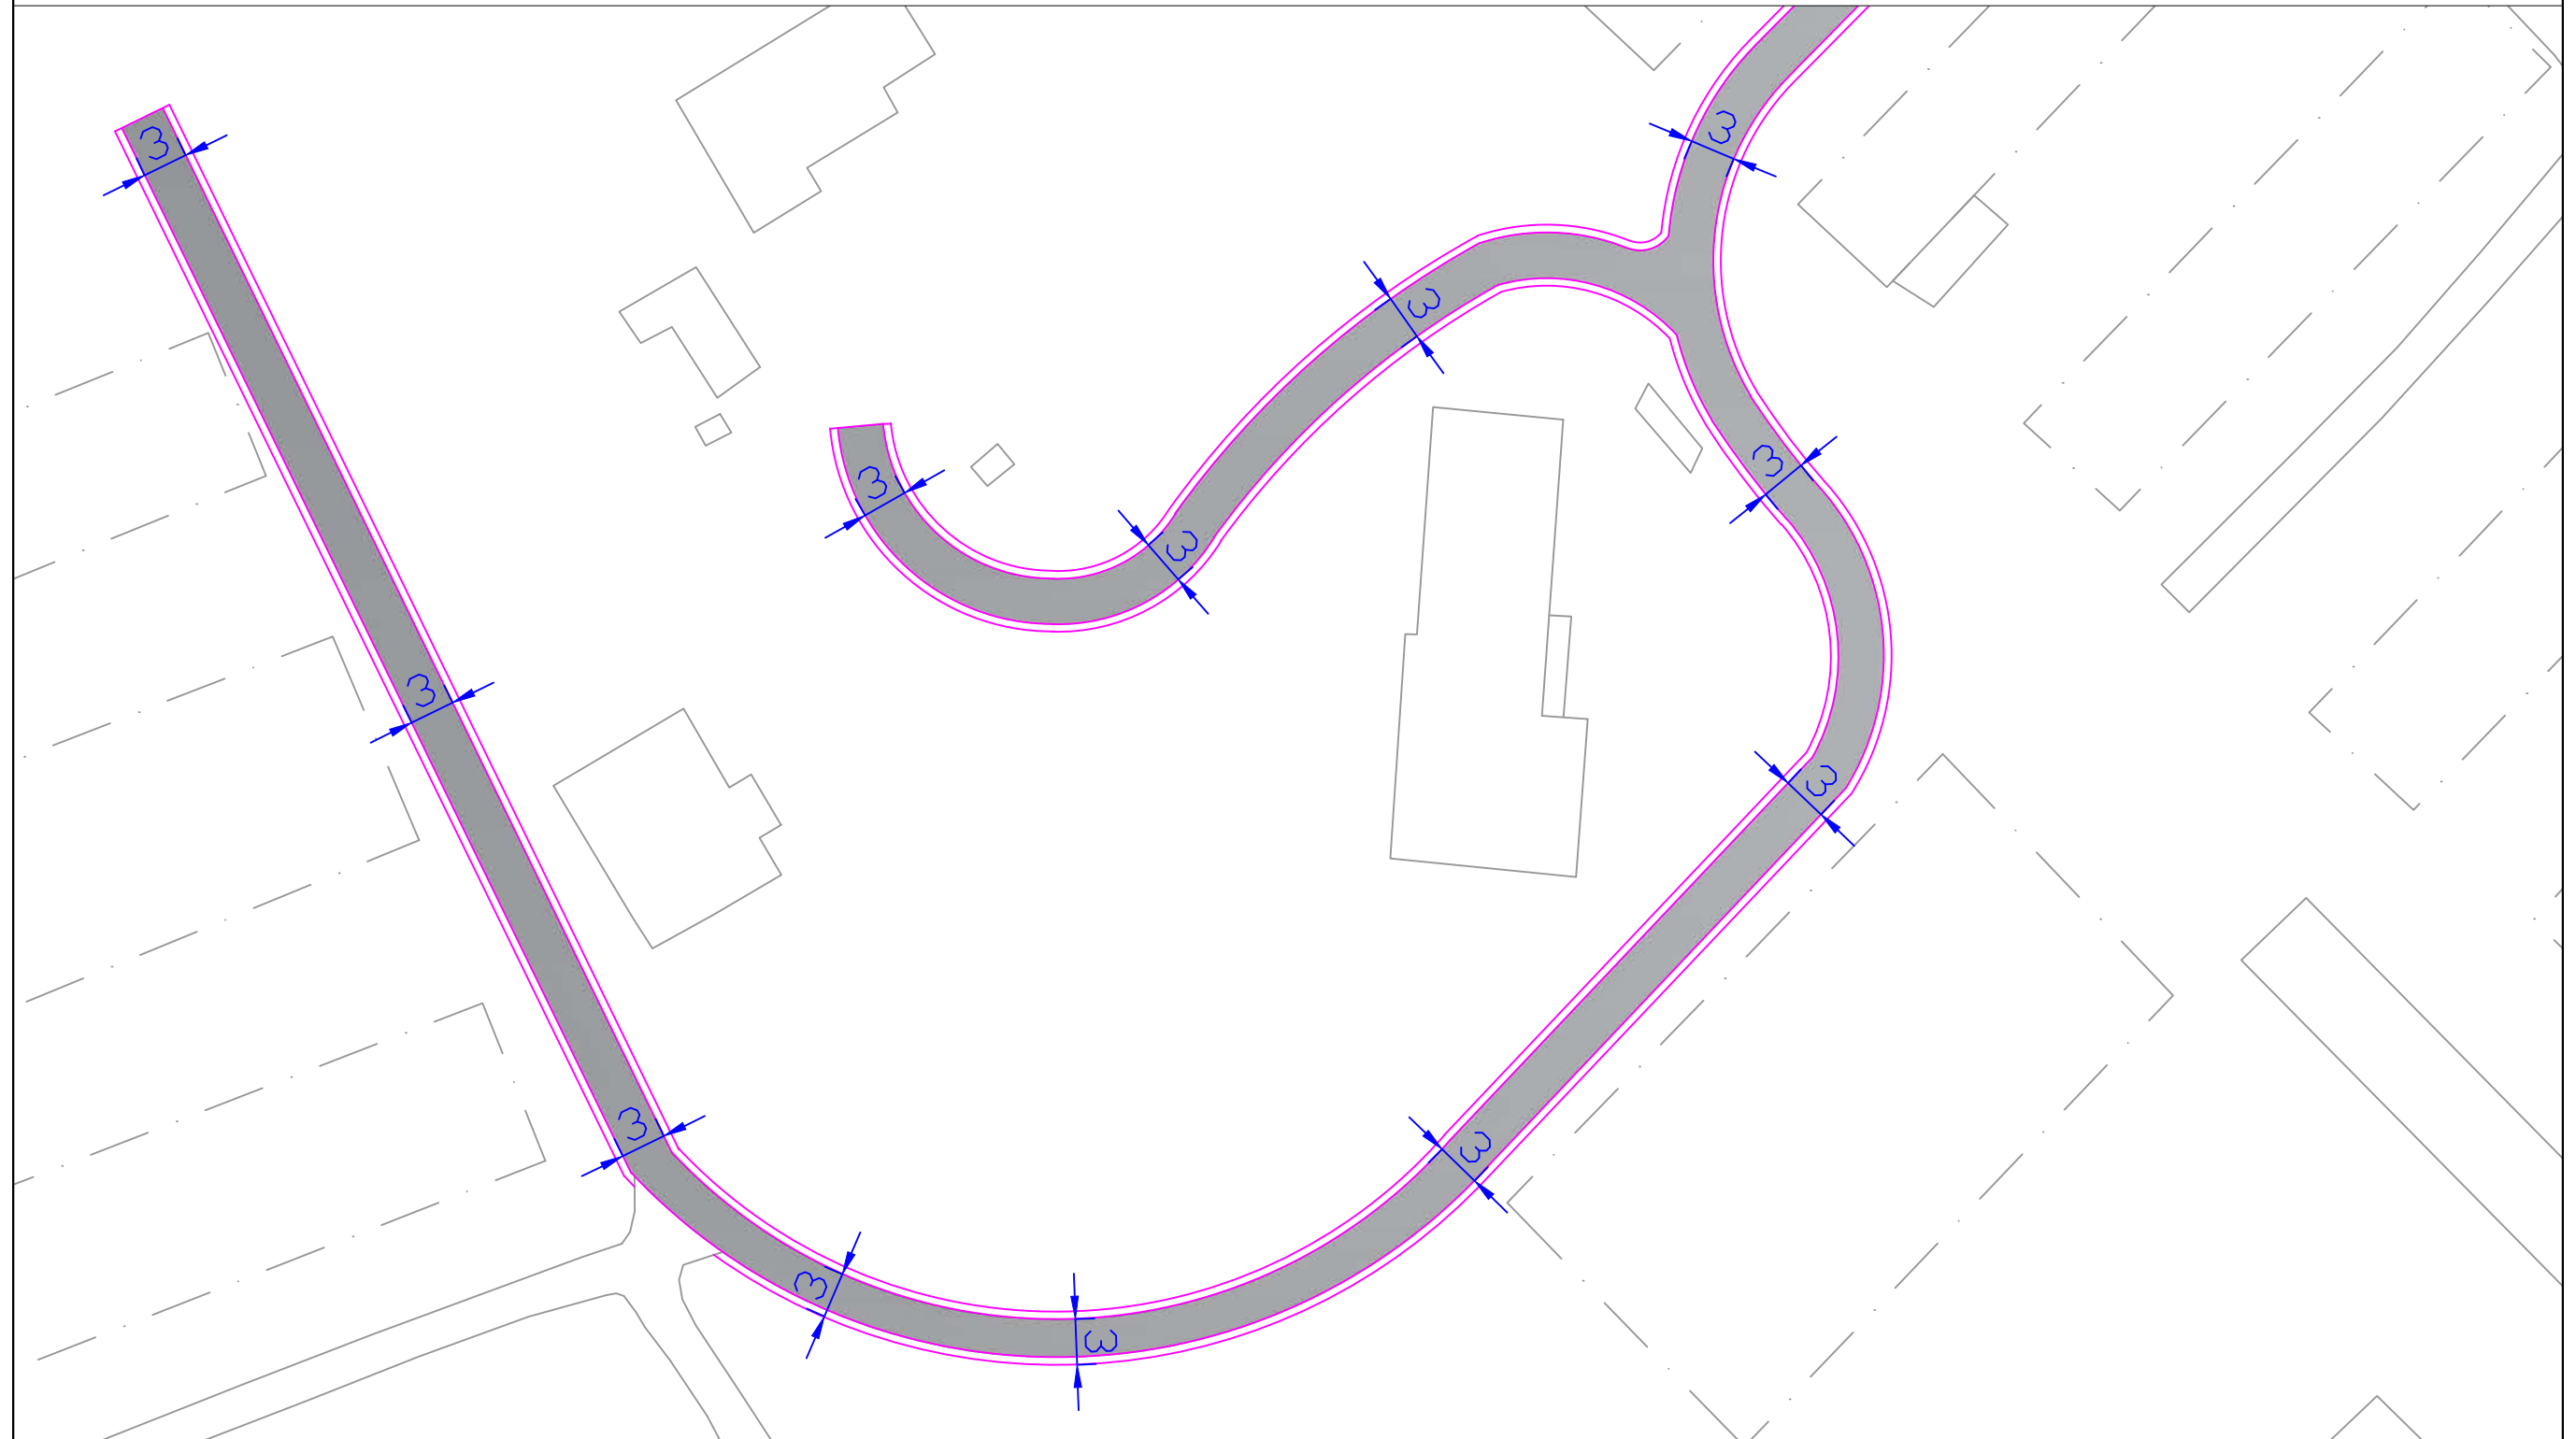

	BASHKIA SARANDE		OBJEKTI RIKUALIFIKIM I RRUGEVE TE BRENDSHME ME BETON NE GJASHTE , SARANDE DREJTORIA E PROJEKTEVE ING MARTION ZHUPA	PLANIMETRIA E RRUGES Projektoi
--	--------------------	--	---	------------------------------------------

RIKUALIFIKIM I RRUGEVE TE BRENDSHME ME BETON NE GJASHTE , SARANDE

PROFIL TIP NR. 1
AKSI I

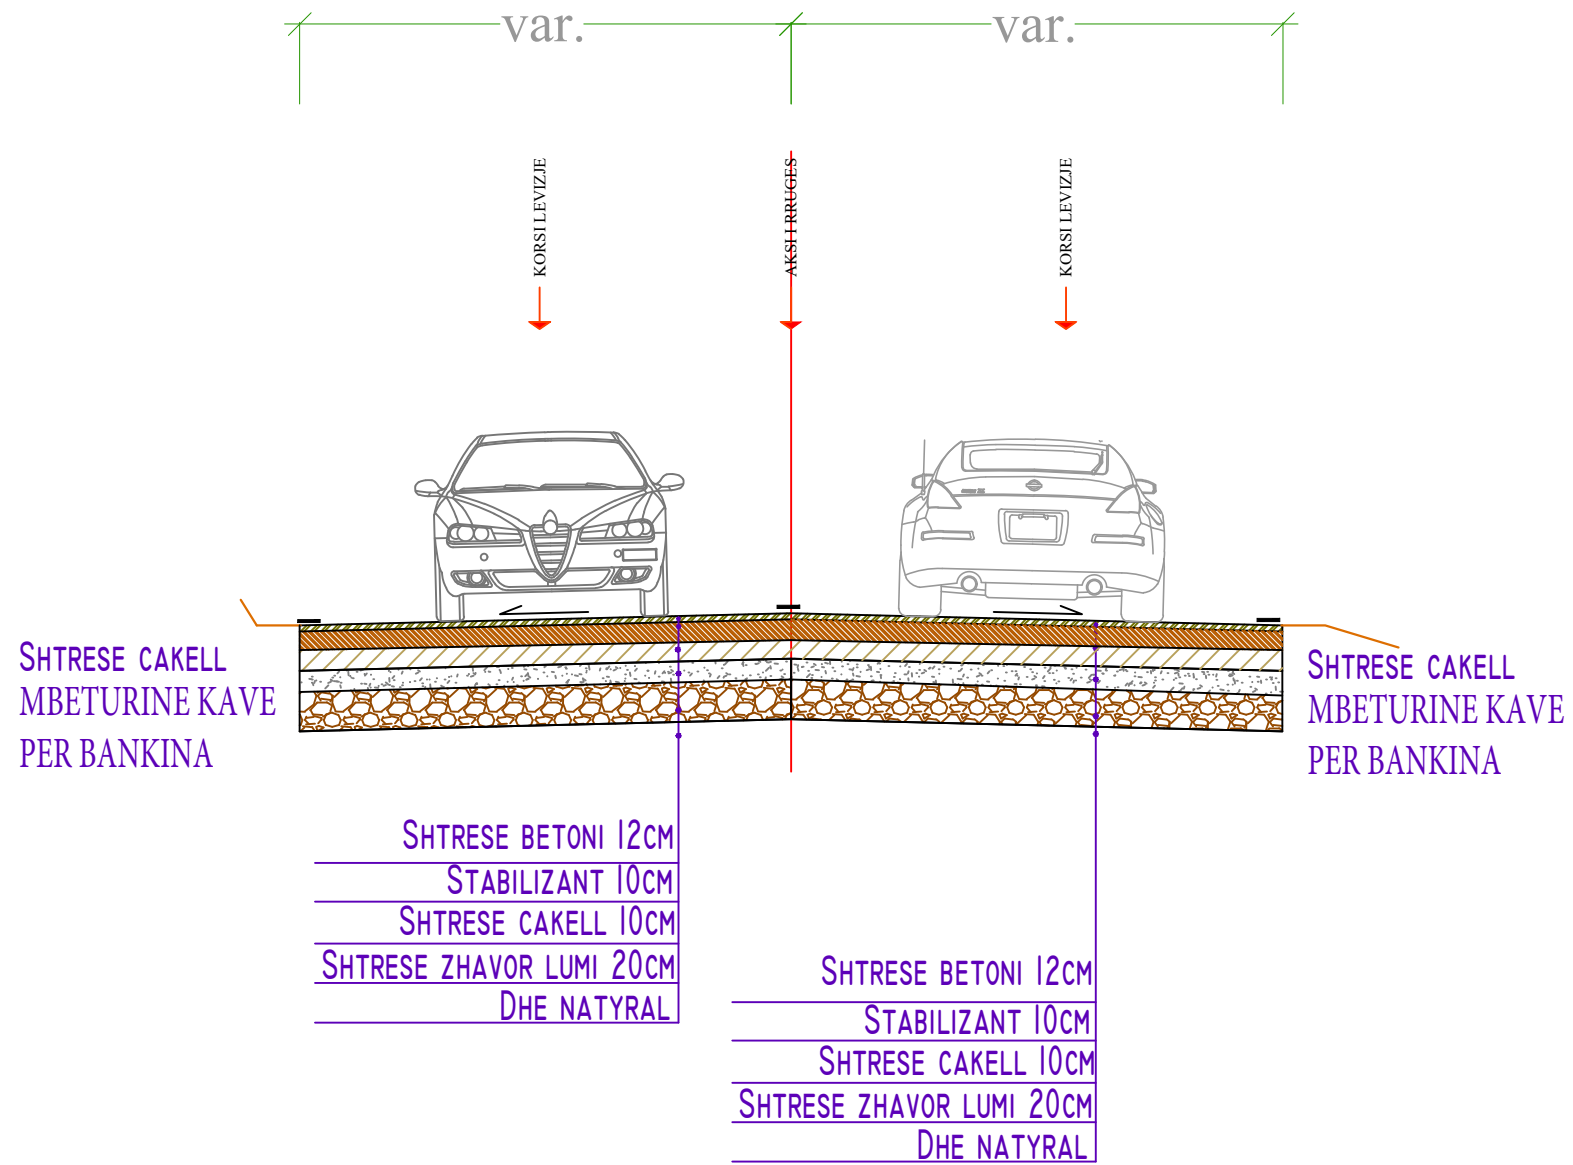

PROFILI TIP 1

BASHKIA
SARANDE

OBJEKTI


RIKUALIFIKIM I RRUGEVE TE BRENDSHME
ME BETON NE GJASHTE , SARANDE

DREJTORIA E PROJEKTEVE
ING MARTION ZHUPA

PLANIMETRIA E RRUGES

Projektoi

PROFILI TERTHORE

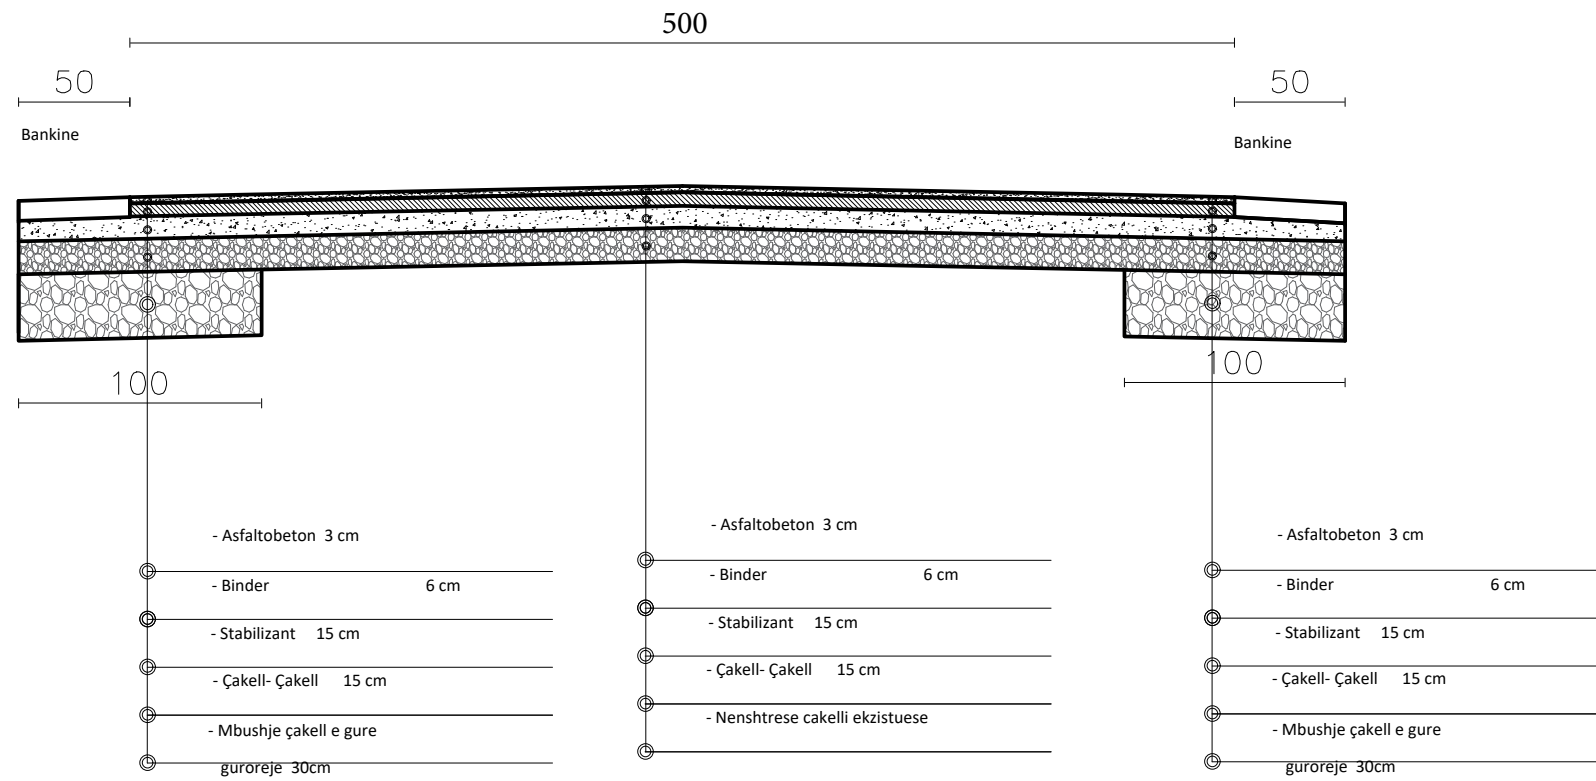

Profil Tip

BASHKIA
SARANDE

OBJEKTI

”Rikualifikim i rrugeve te brendshme ne fshatin Gjashte, Sarande”

DREJTORIA E PROJEKTEVE
ING MARTION ZHUPA

PLANIMETRIA E RRUGES

.....