

MIRATOHET:  
KRYETARI I BASHKISE LIBRAZHD:  
MARIGLEN DISHA

# PROJEKT ZBATIMI

OBJEKTI : NDERTIM BAZAMENTE PER URE TIP "BAILY" HD 9 ML,ME SEKSION 1/1 ,  
NE FSHATIN POLIS SHEH, NJESIA ADMINISTRATIVE POLIS,


BASHKIA LIBRAZHD.

NDERTIM BAZAMENTE PER URE TIP "BAILY" HD 9 ML,ME SEKSION 1/1 ,  
NE FSHATIN POLIS SHEH, NJESIA ADMINISTRATIVE POLIS,BASHKIA LIBRAZHD




NDERTIM BAZAMENTE PER URE TIP "BAILY" HD 9 ML,ME SEKSION 1/1 ,  
NE FSHATIN POLIS SHEH, NJESIA ADMINISTRATIVE POLIS,BASHKIA LIBRAZHD


PAMJE NGA SIPER E URES

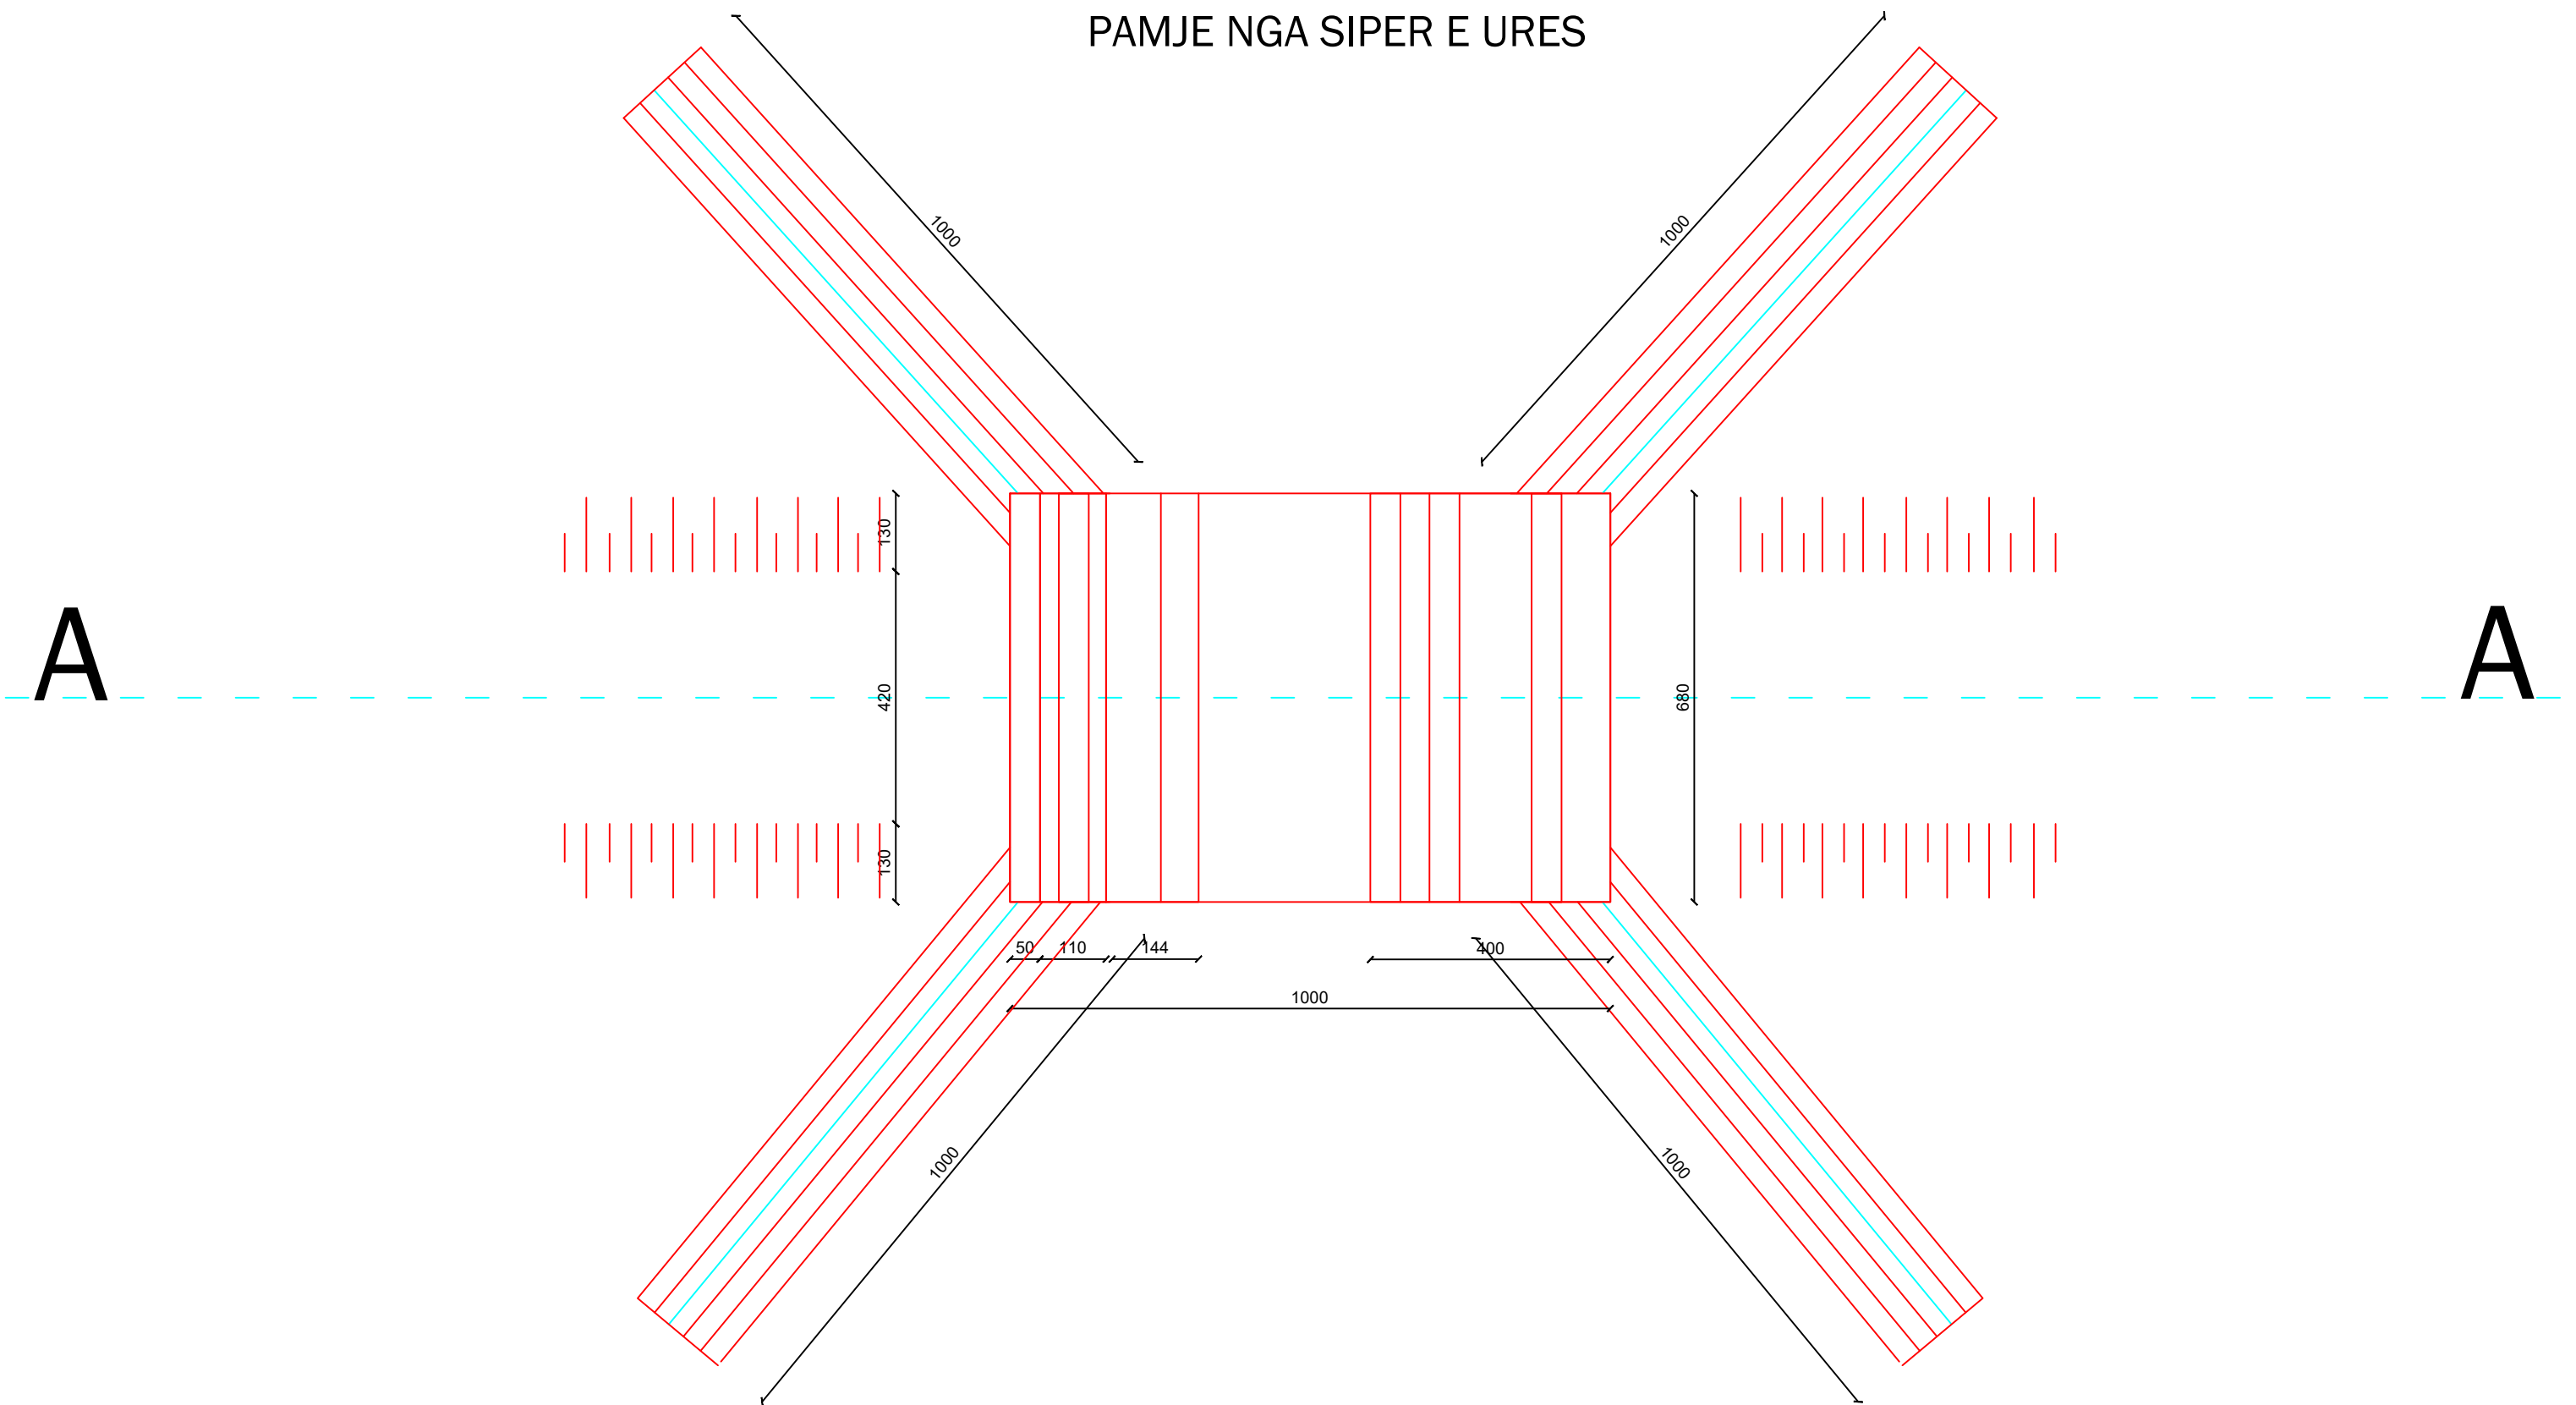


NDERTIM BAZAMENTE PER URE TIP "BAILY" HD 9 ML,ME SEKSION 1/1 ,  
NE FSHATIN POLIS SHEH, NJESIA ADMINISTRATIVE POLIS,BASHKIA LIBRAZHD

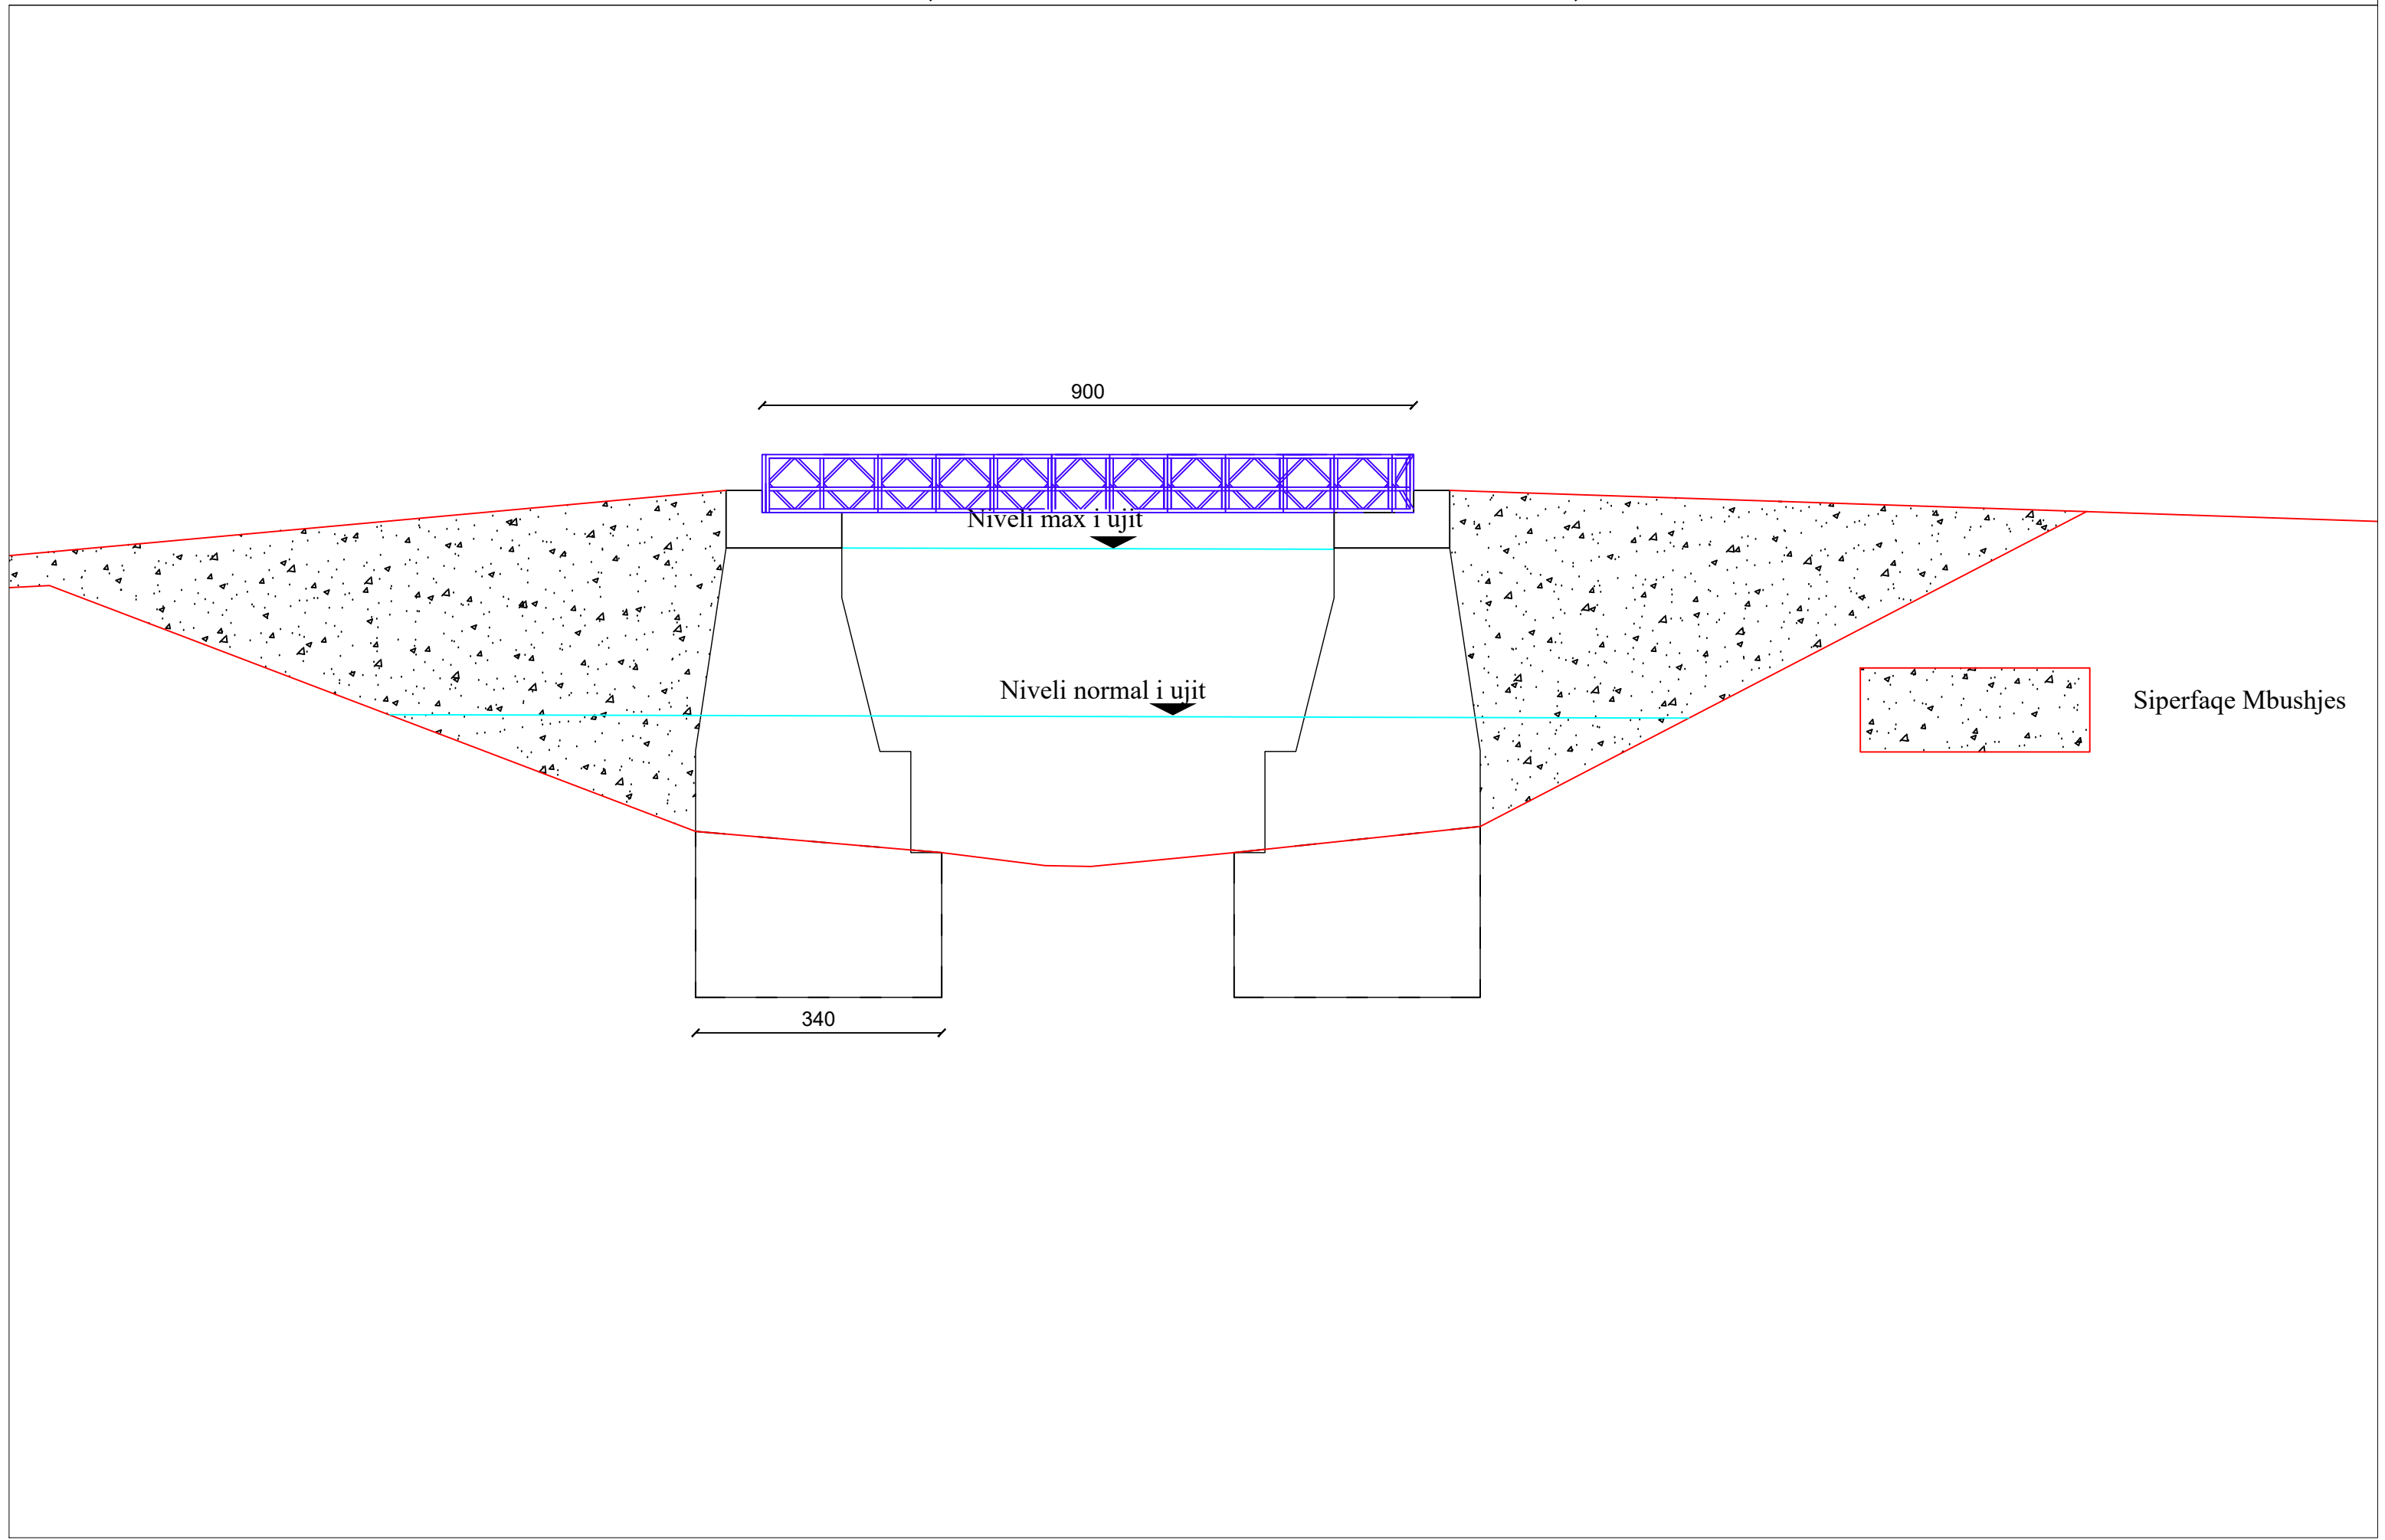

NDERTIM BAZAMENTE PER URE TIP "BAILY" HD 9 ML,ME SEKSION 1/1 ,  
NE FSHATIN POLIS SHEH, NJESIA ADMINISTRATIVE POLIS,BASHKIA LIBRAZHD

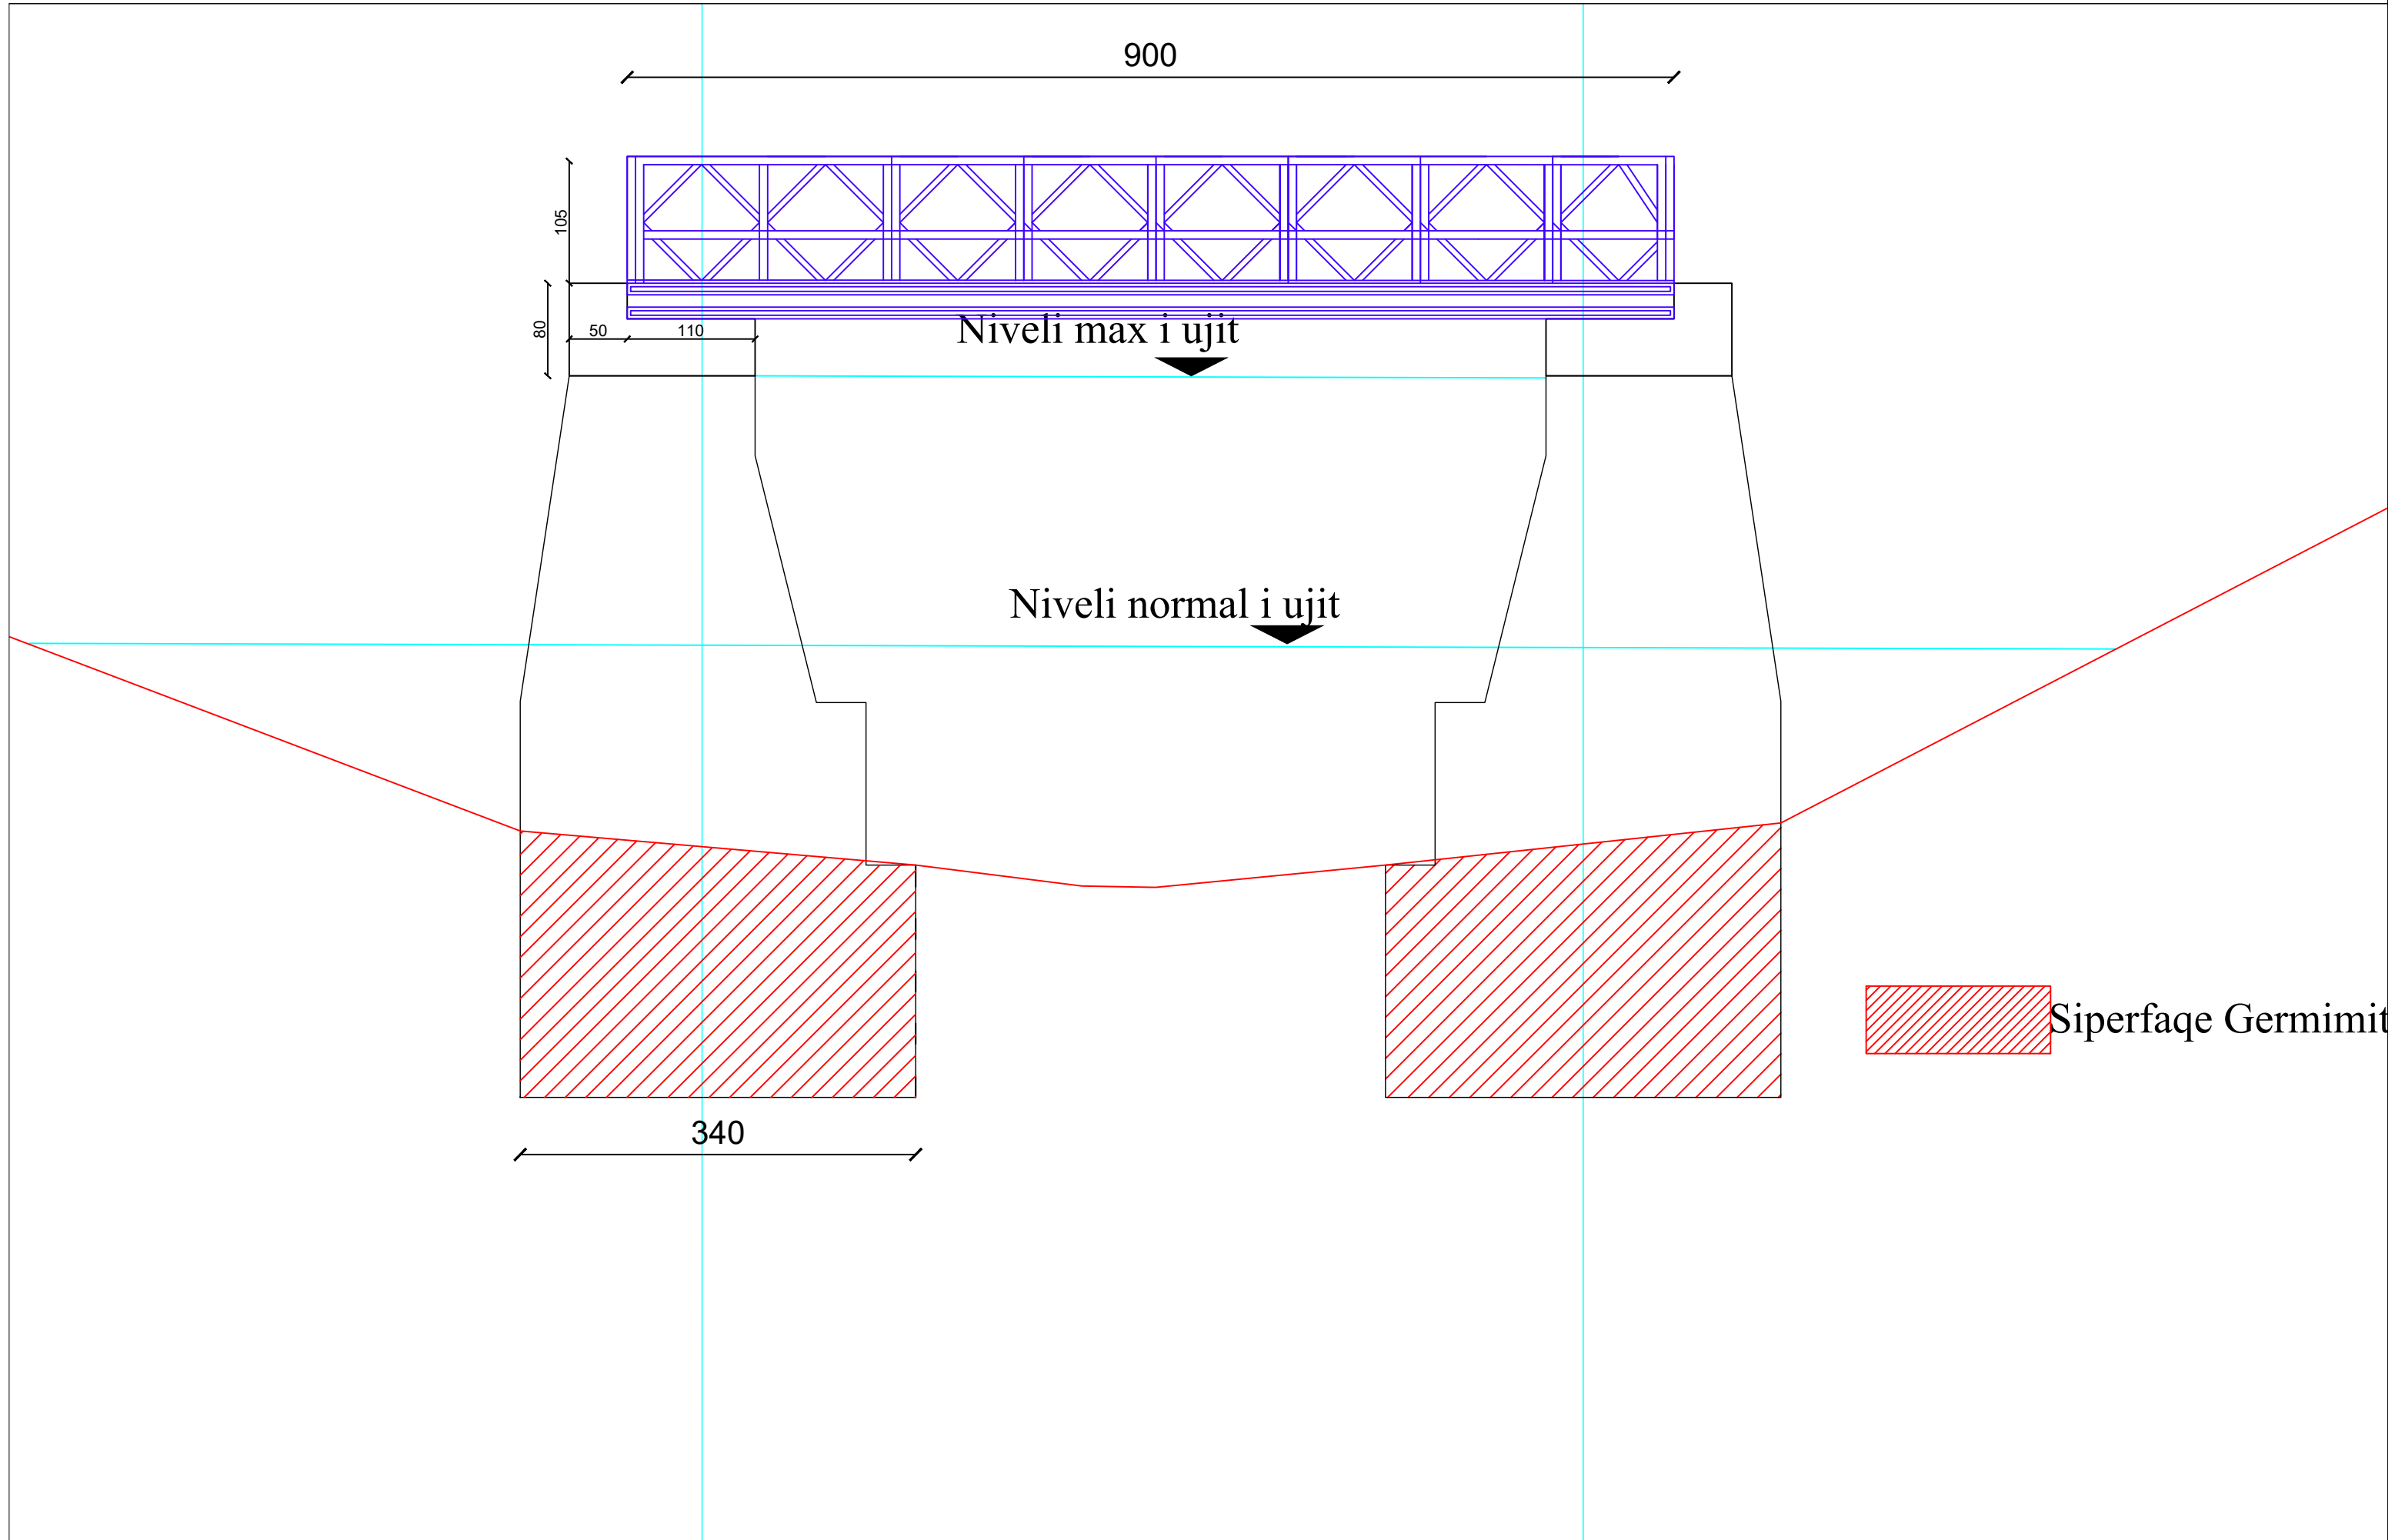


NDERTIM BAZAMENTE PER URE TIP "BAILY" HD 9 ML,ME SEKSION 1/1 ,  
 NE FSHATIN POLIS SHEH, NJESIA ADMINISTRATIVE POLIS,BASHKIA LIBRAZHD

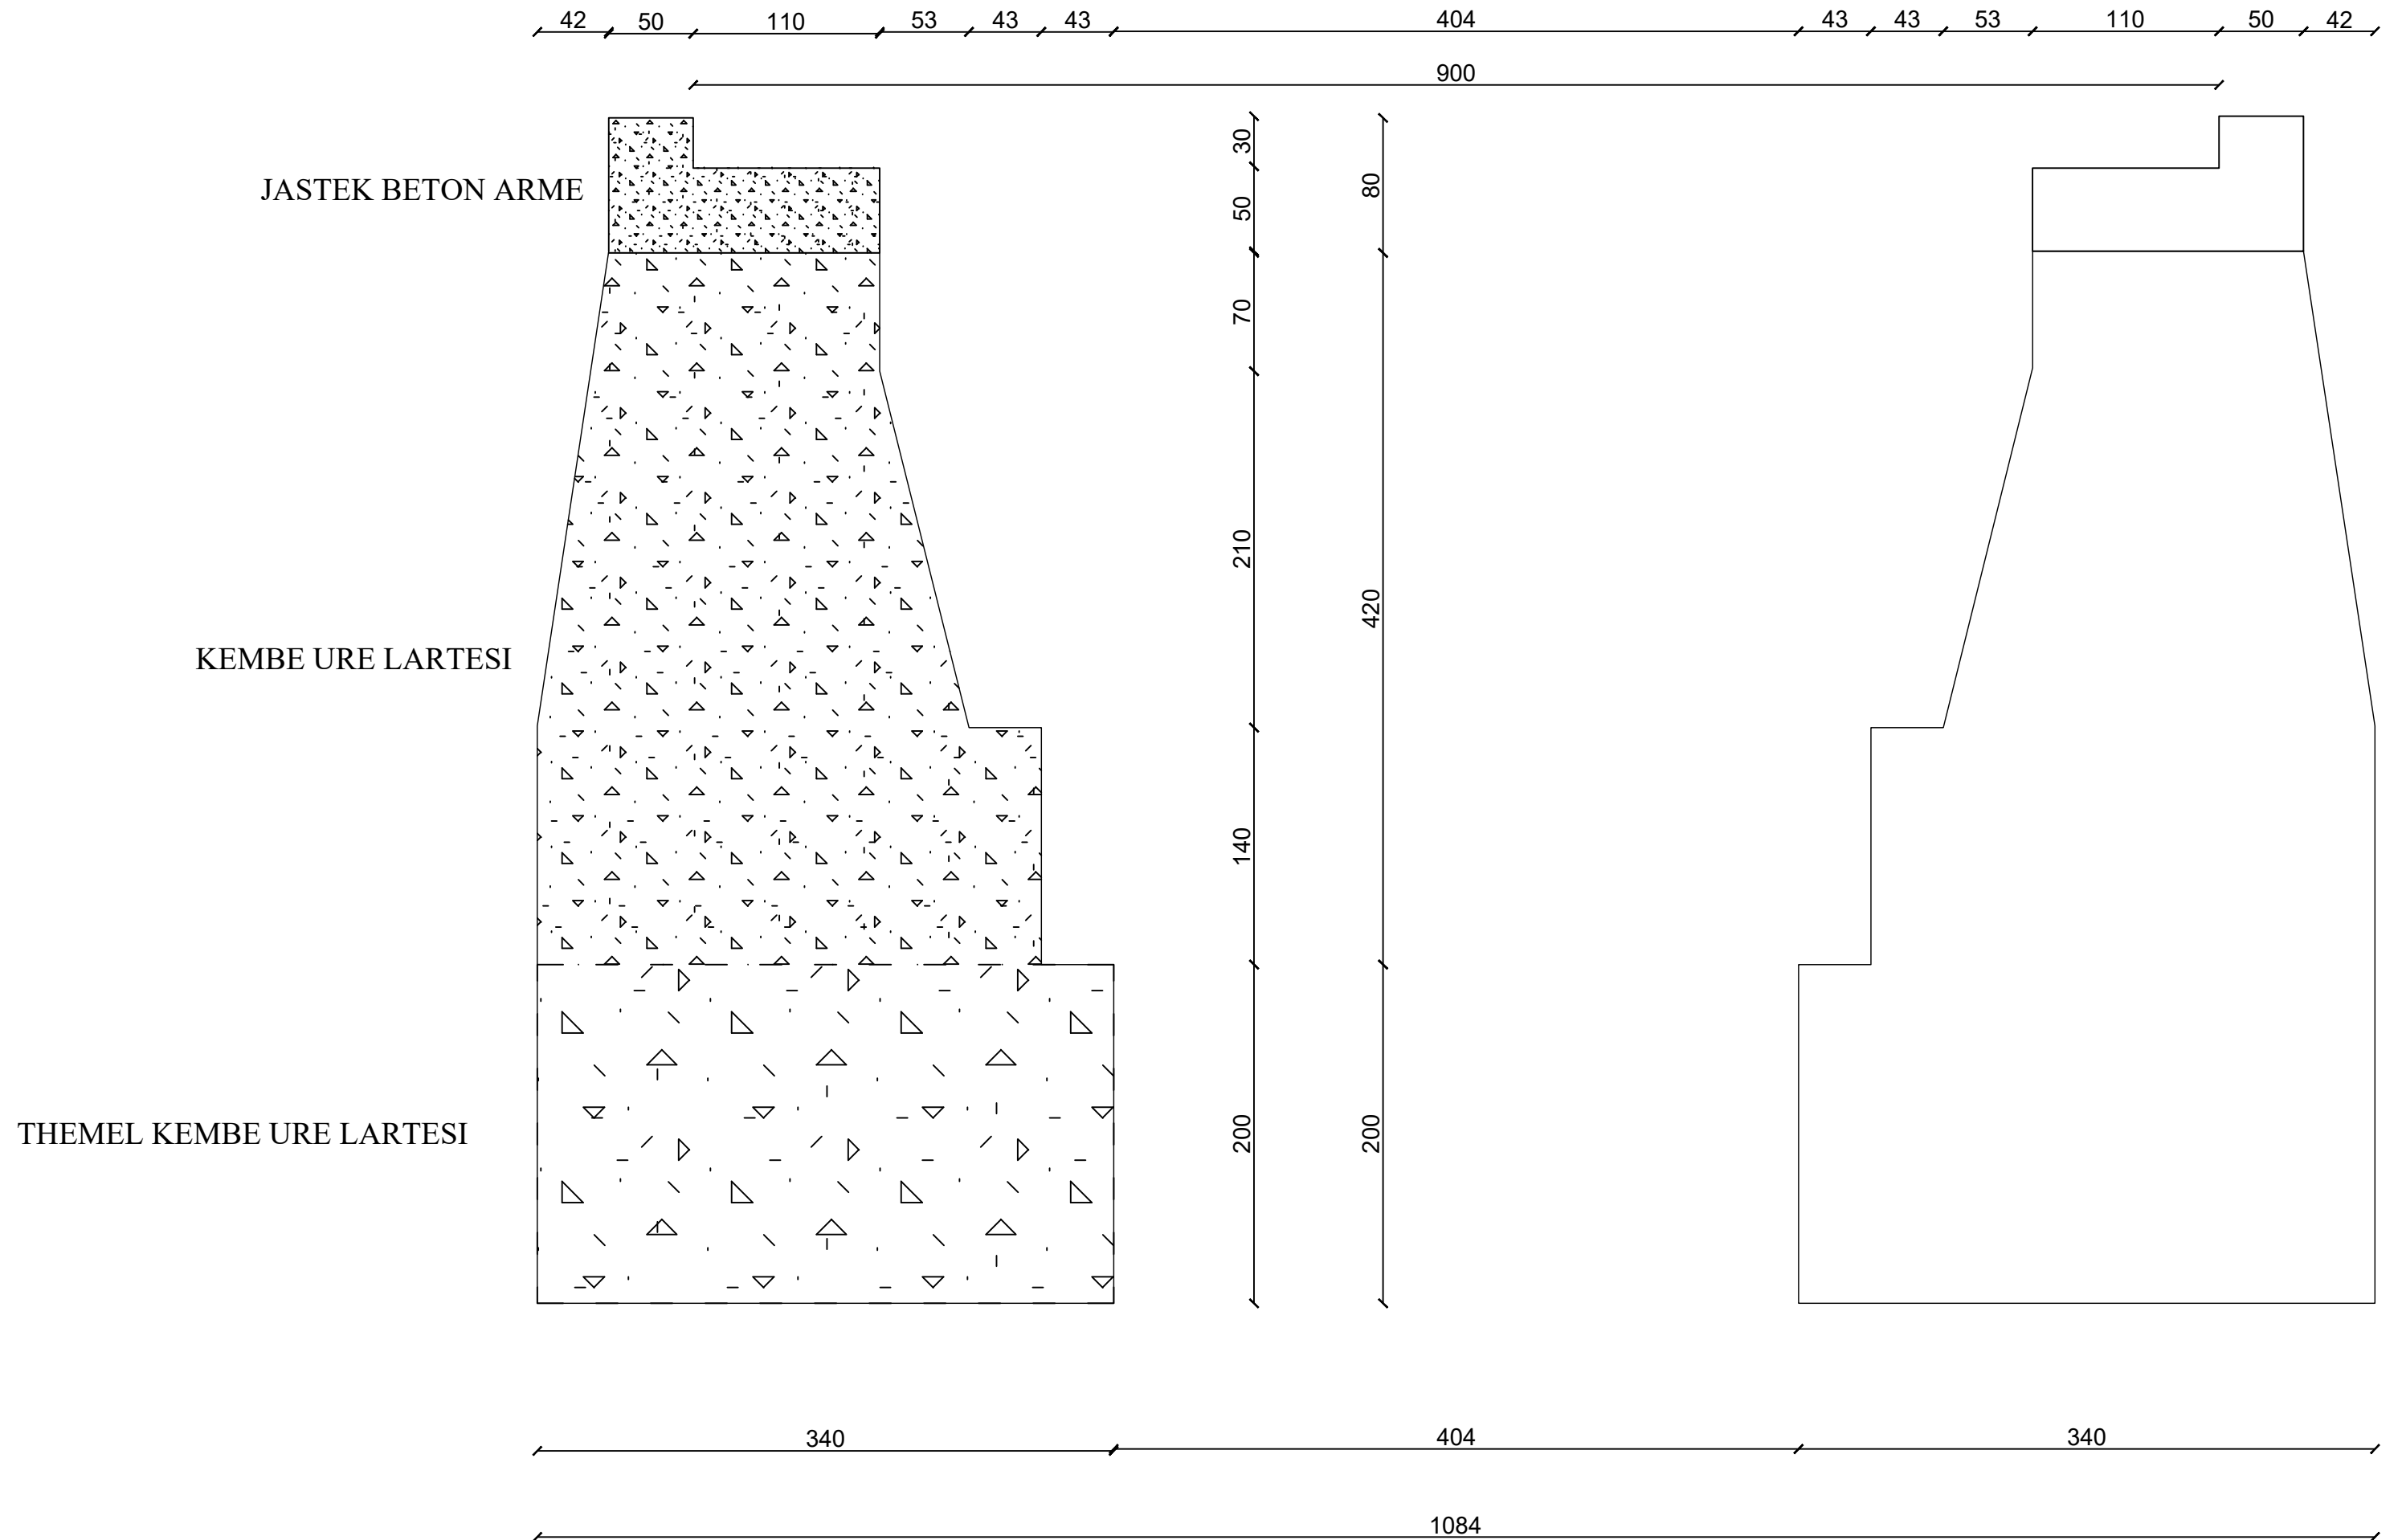


NDERTIM BAZAMENTE PER URE TIP "BAILY" HD 9 ML,ME SEKSION 1/1 ,  
NE FSHATIN POLIS SHEH, NJESIA ADMINISTRATIVE POLIS,BASHKIA LIBRAZHD

SHPATULLAT E URES

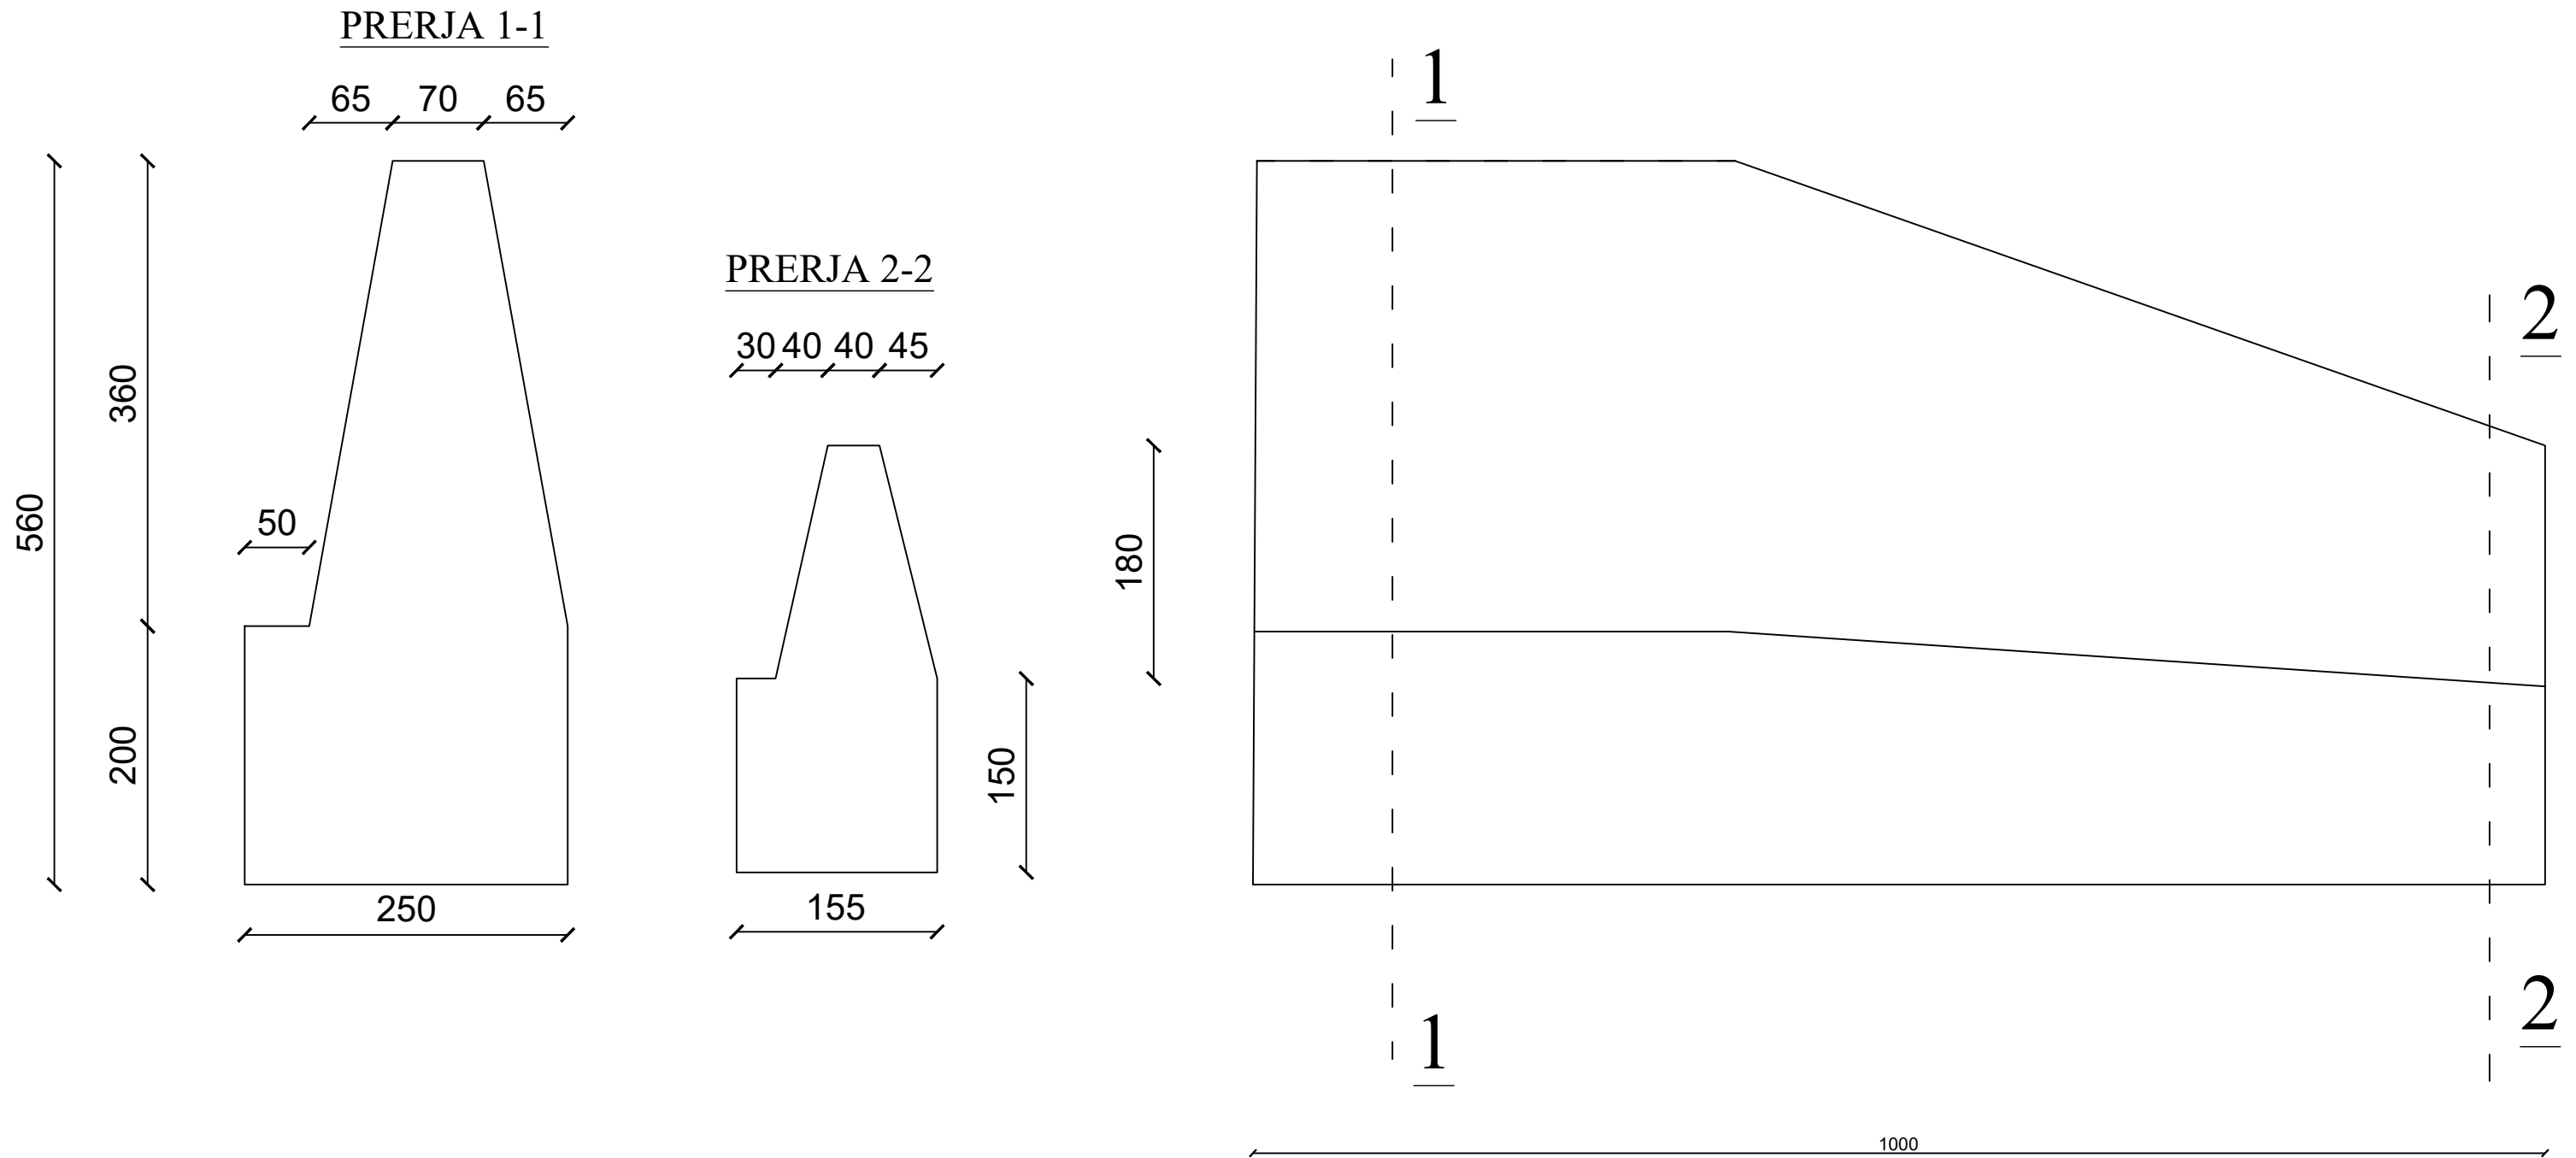


NDERTIM BAZAMENTE PER URE TIP "BAILY" HD 9 ML,ME SEKSION 1/1 ,  
NE FSHATIN POLIS SHEH, NJESIA ADMINISTRATIVE POLIS,BASHKIA LIBRAZHD

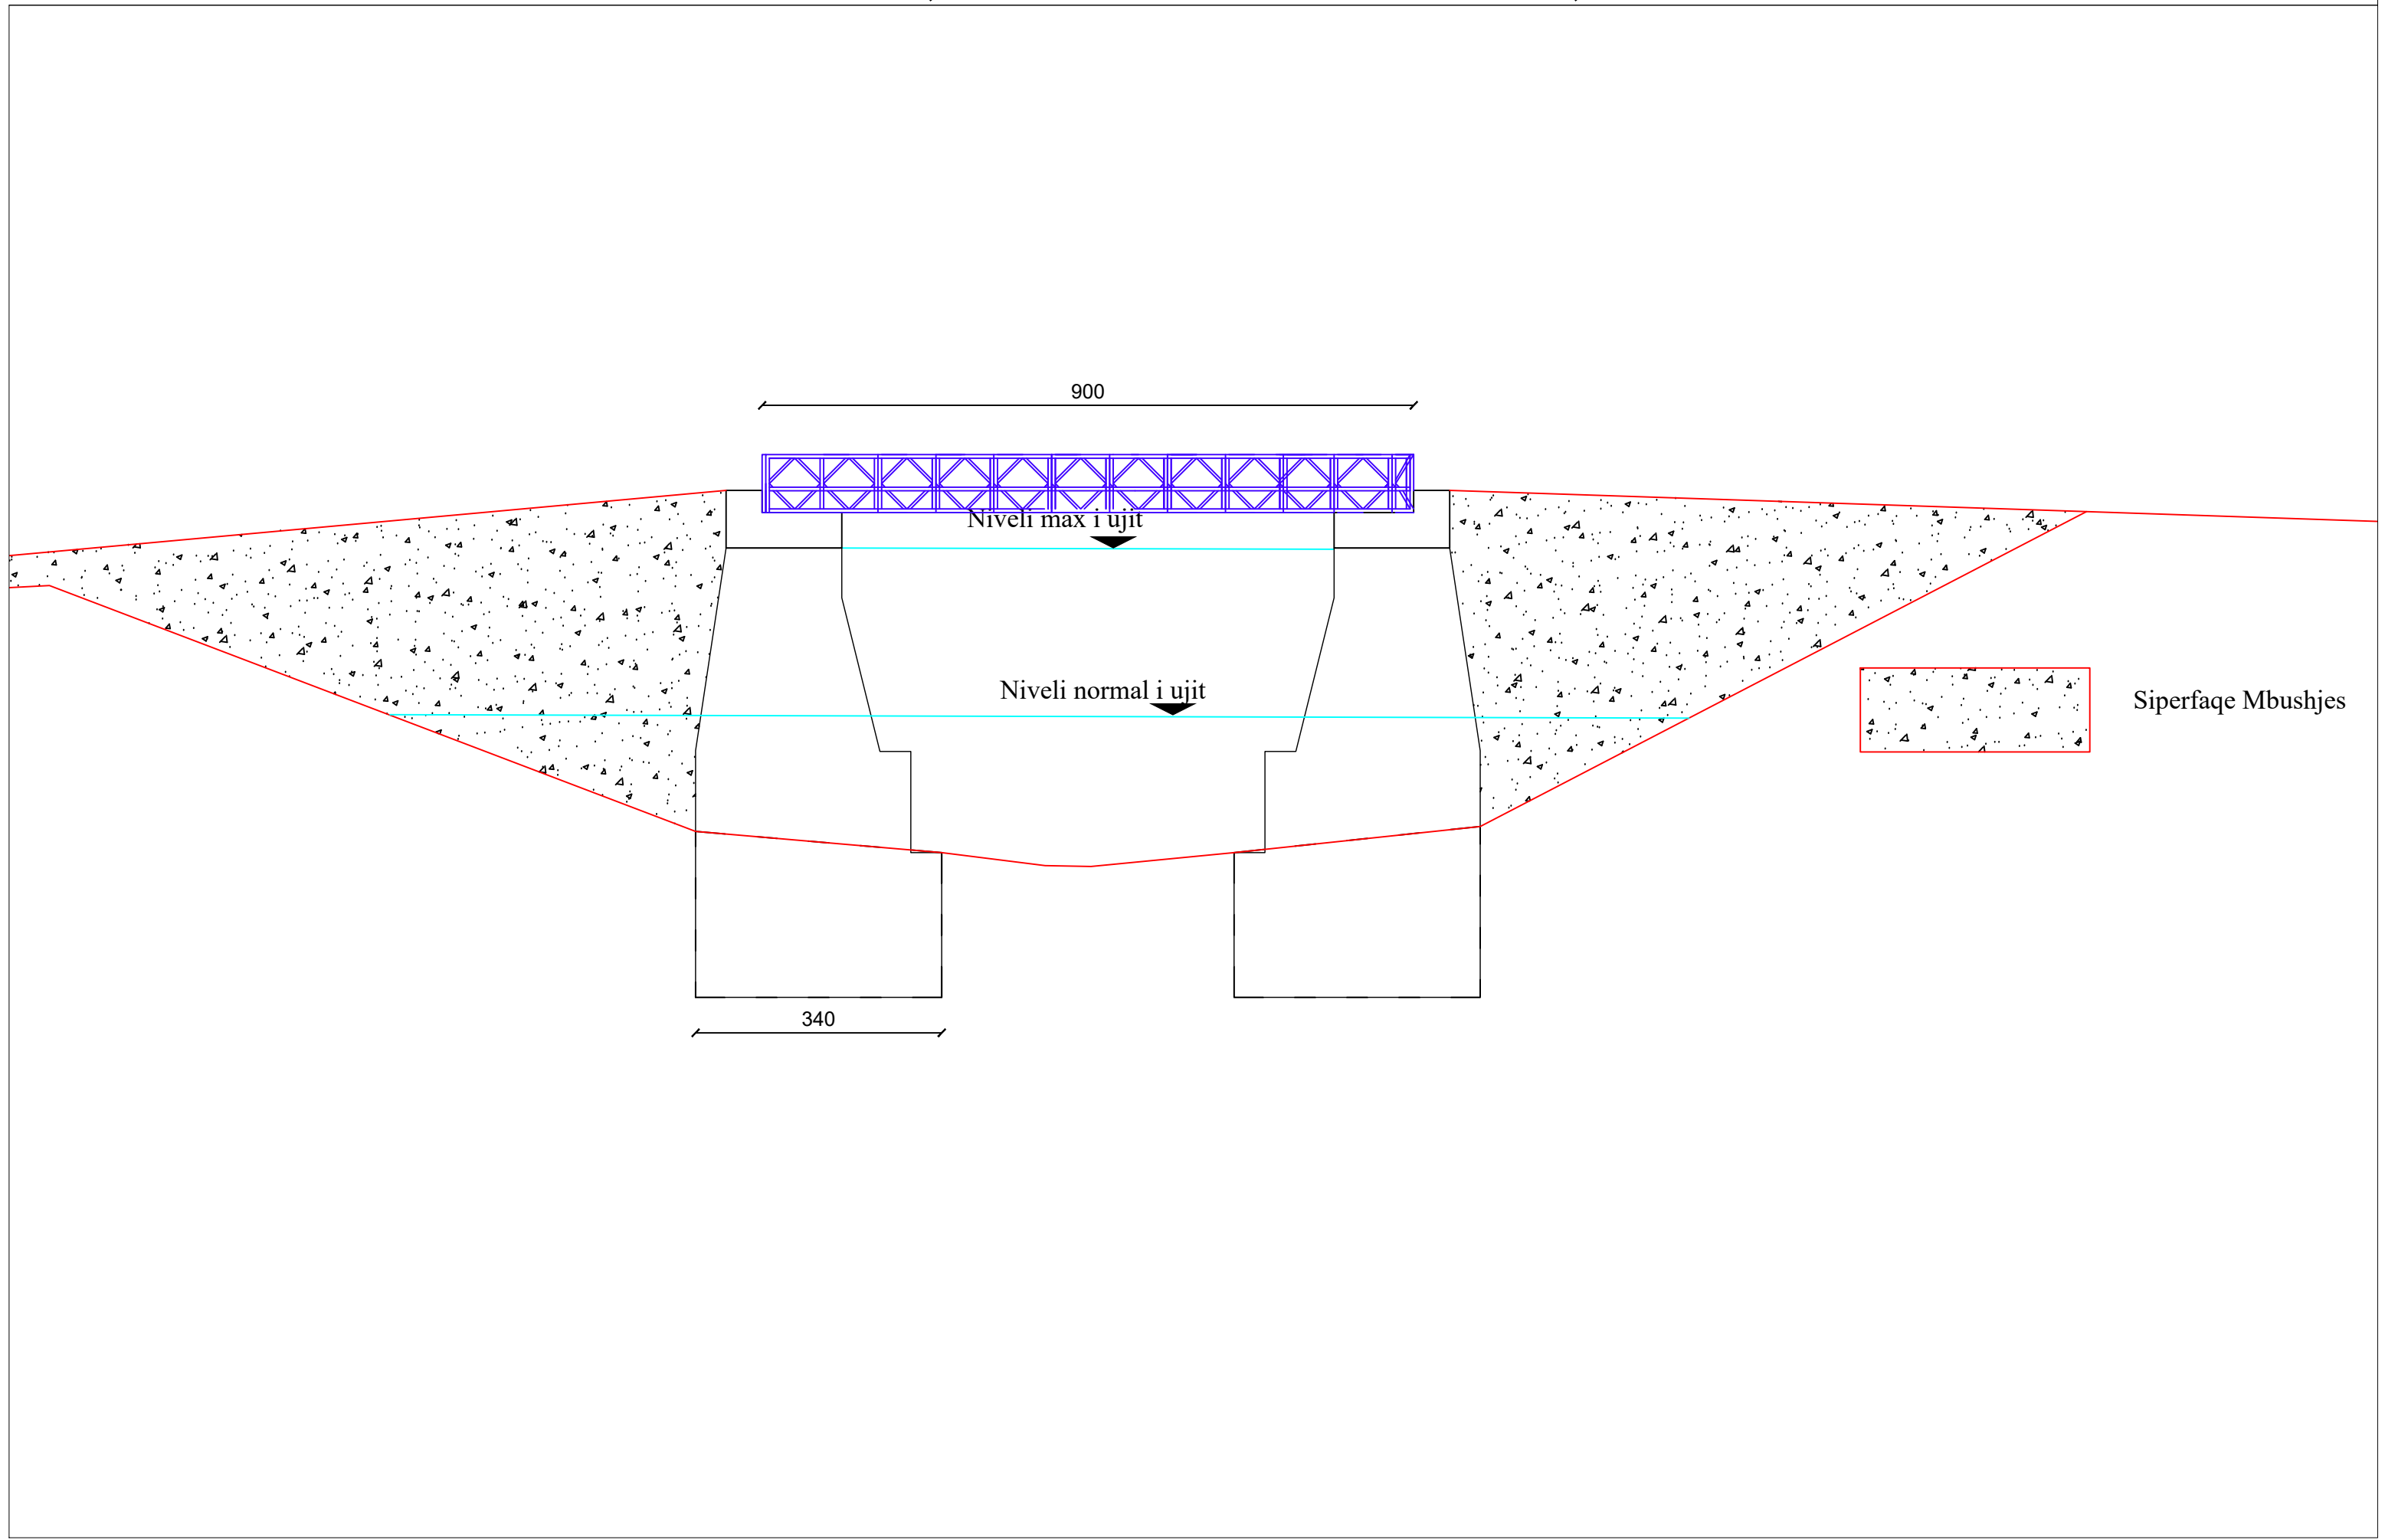



## PRERJE TERTHORE E URES A-A (MBISTRUKTURA)

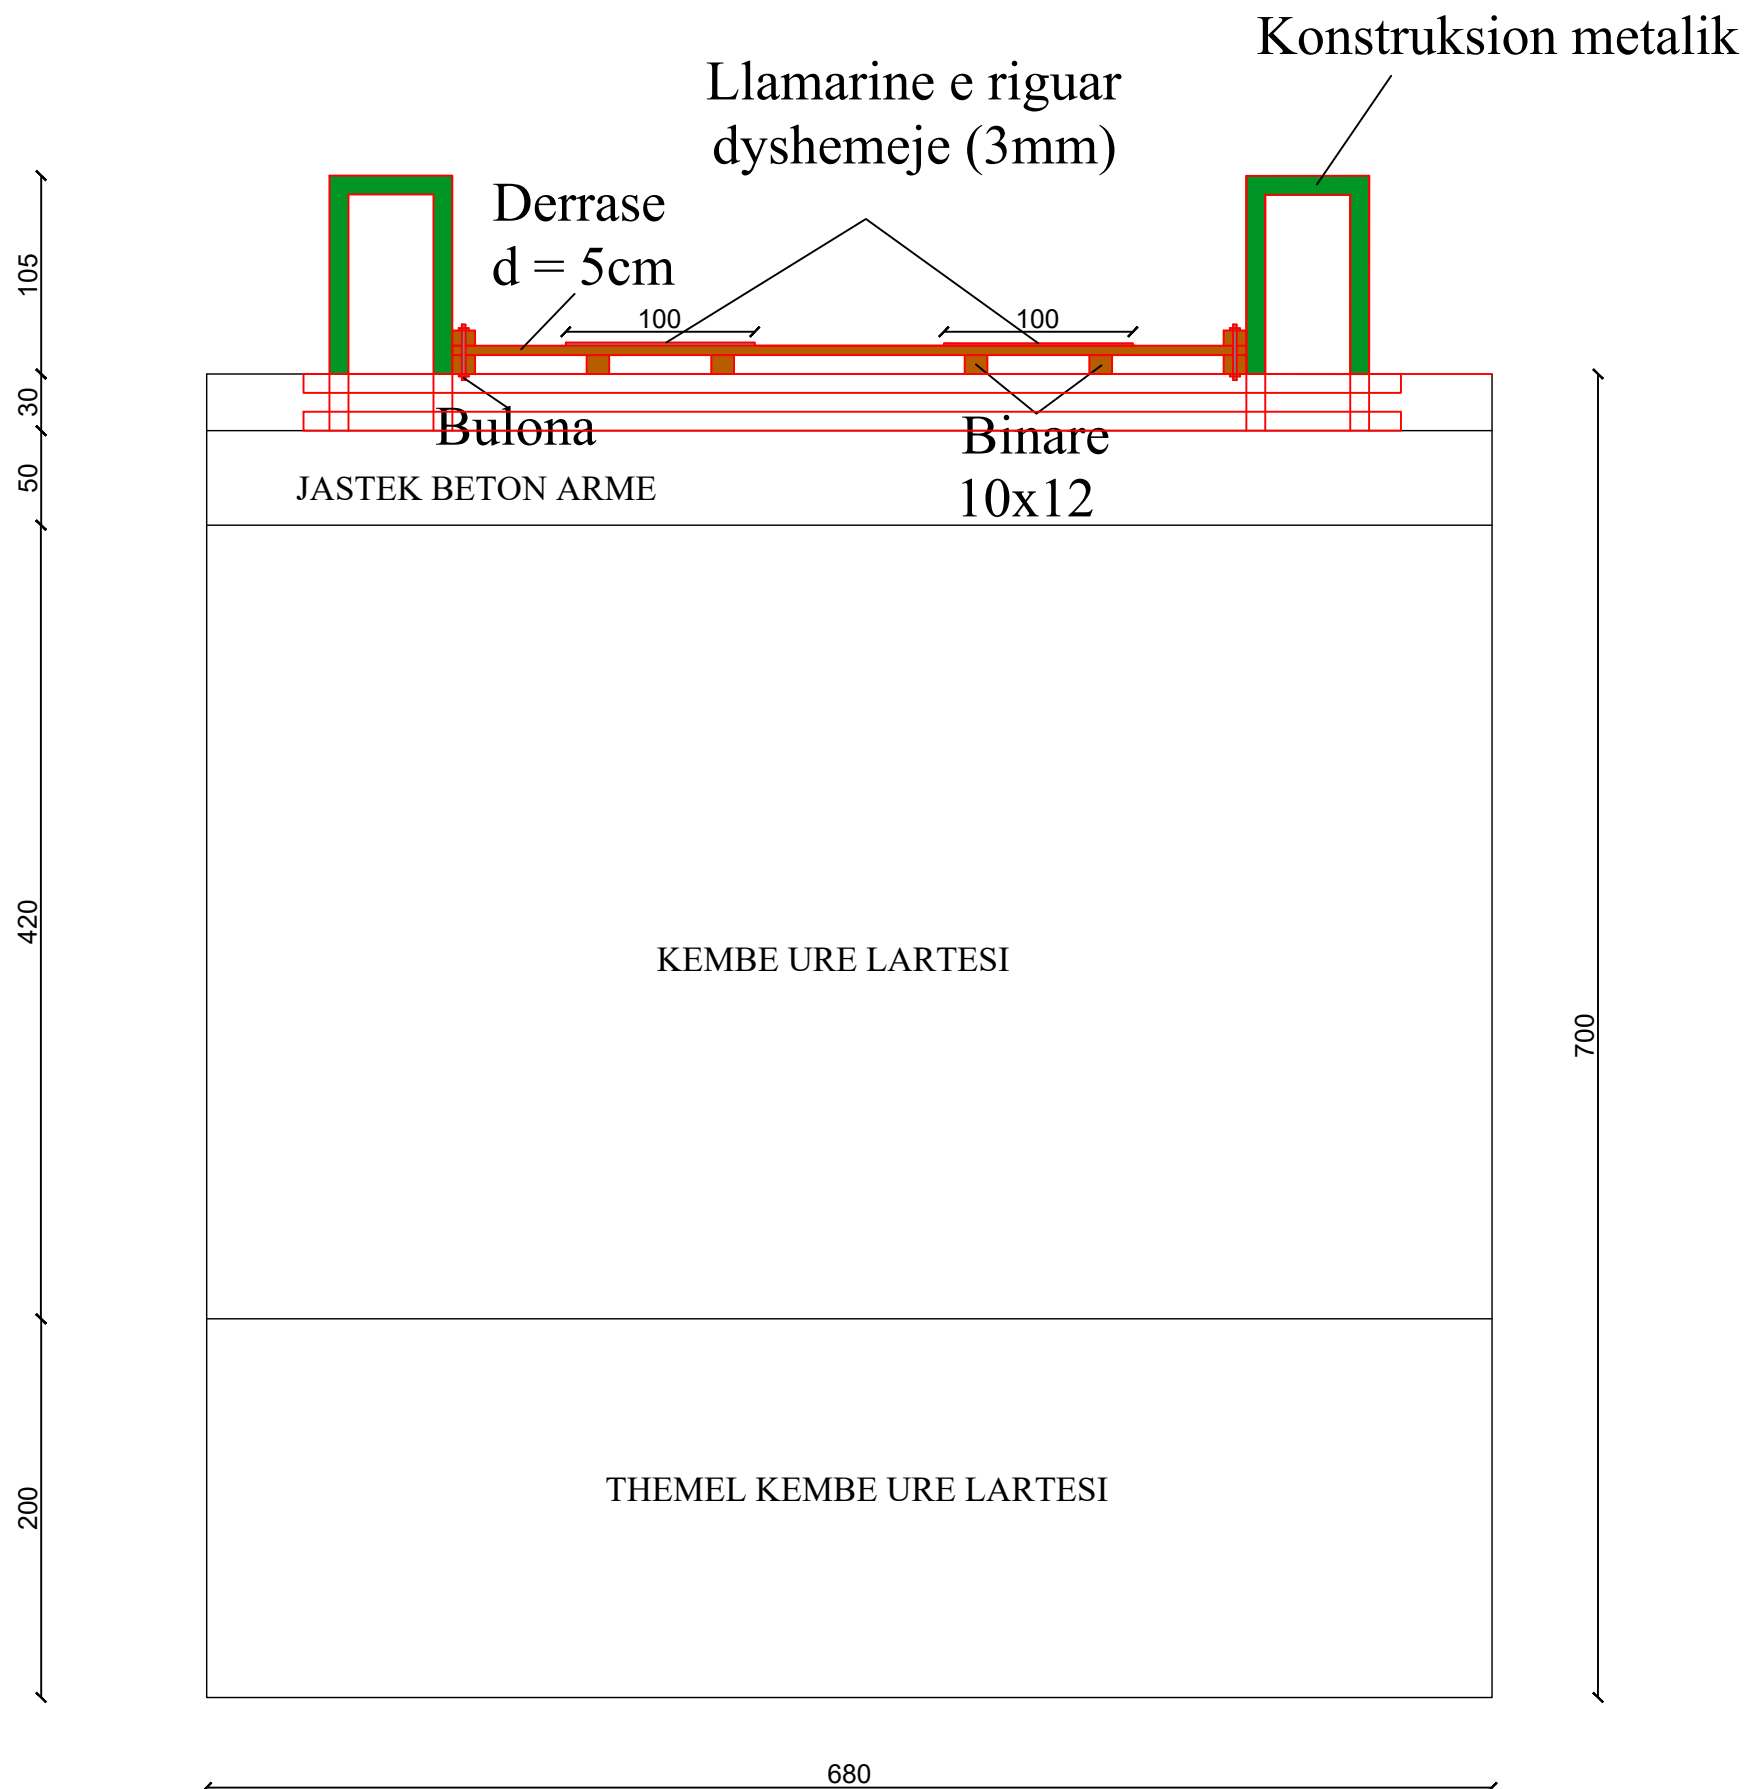

NDERTIM BAZAMENTE PER URE TIP "BAILY" HD 9 ML,ME SEKSION 1/1 ,  
NE FSHATIN POLIS SHEH, NJESIA ADMINISTRATIVE POLIS,BASHKIA LIBRAZH

ARMIM I JASTEKUT TE BETONIT

