


PLANVENDOSJE

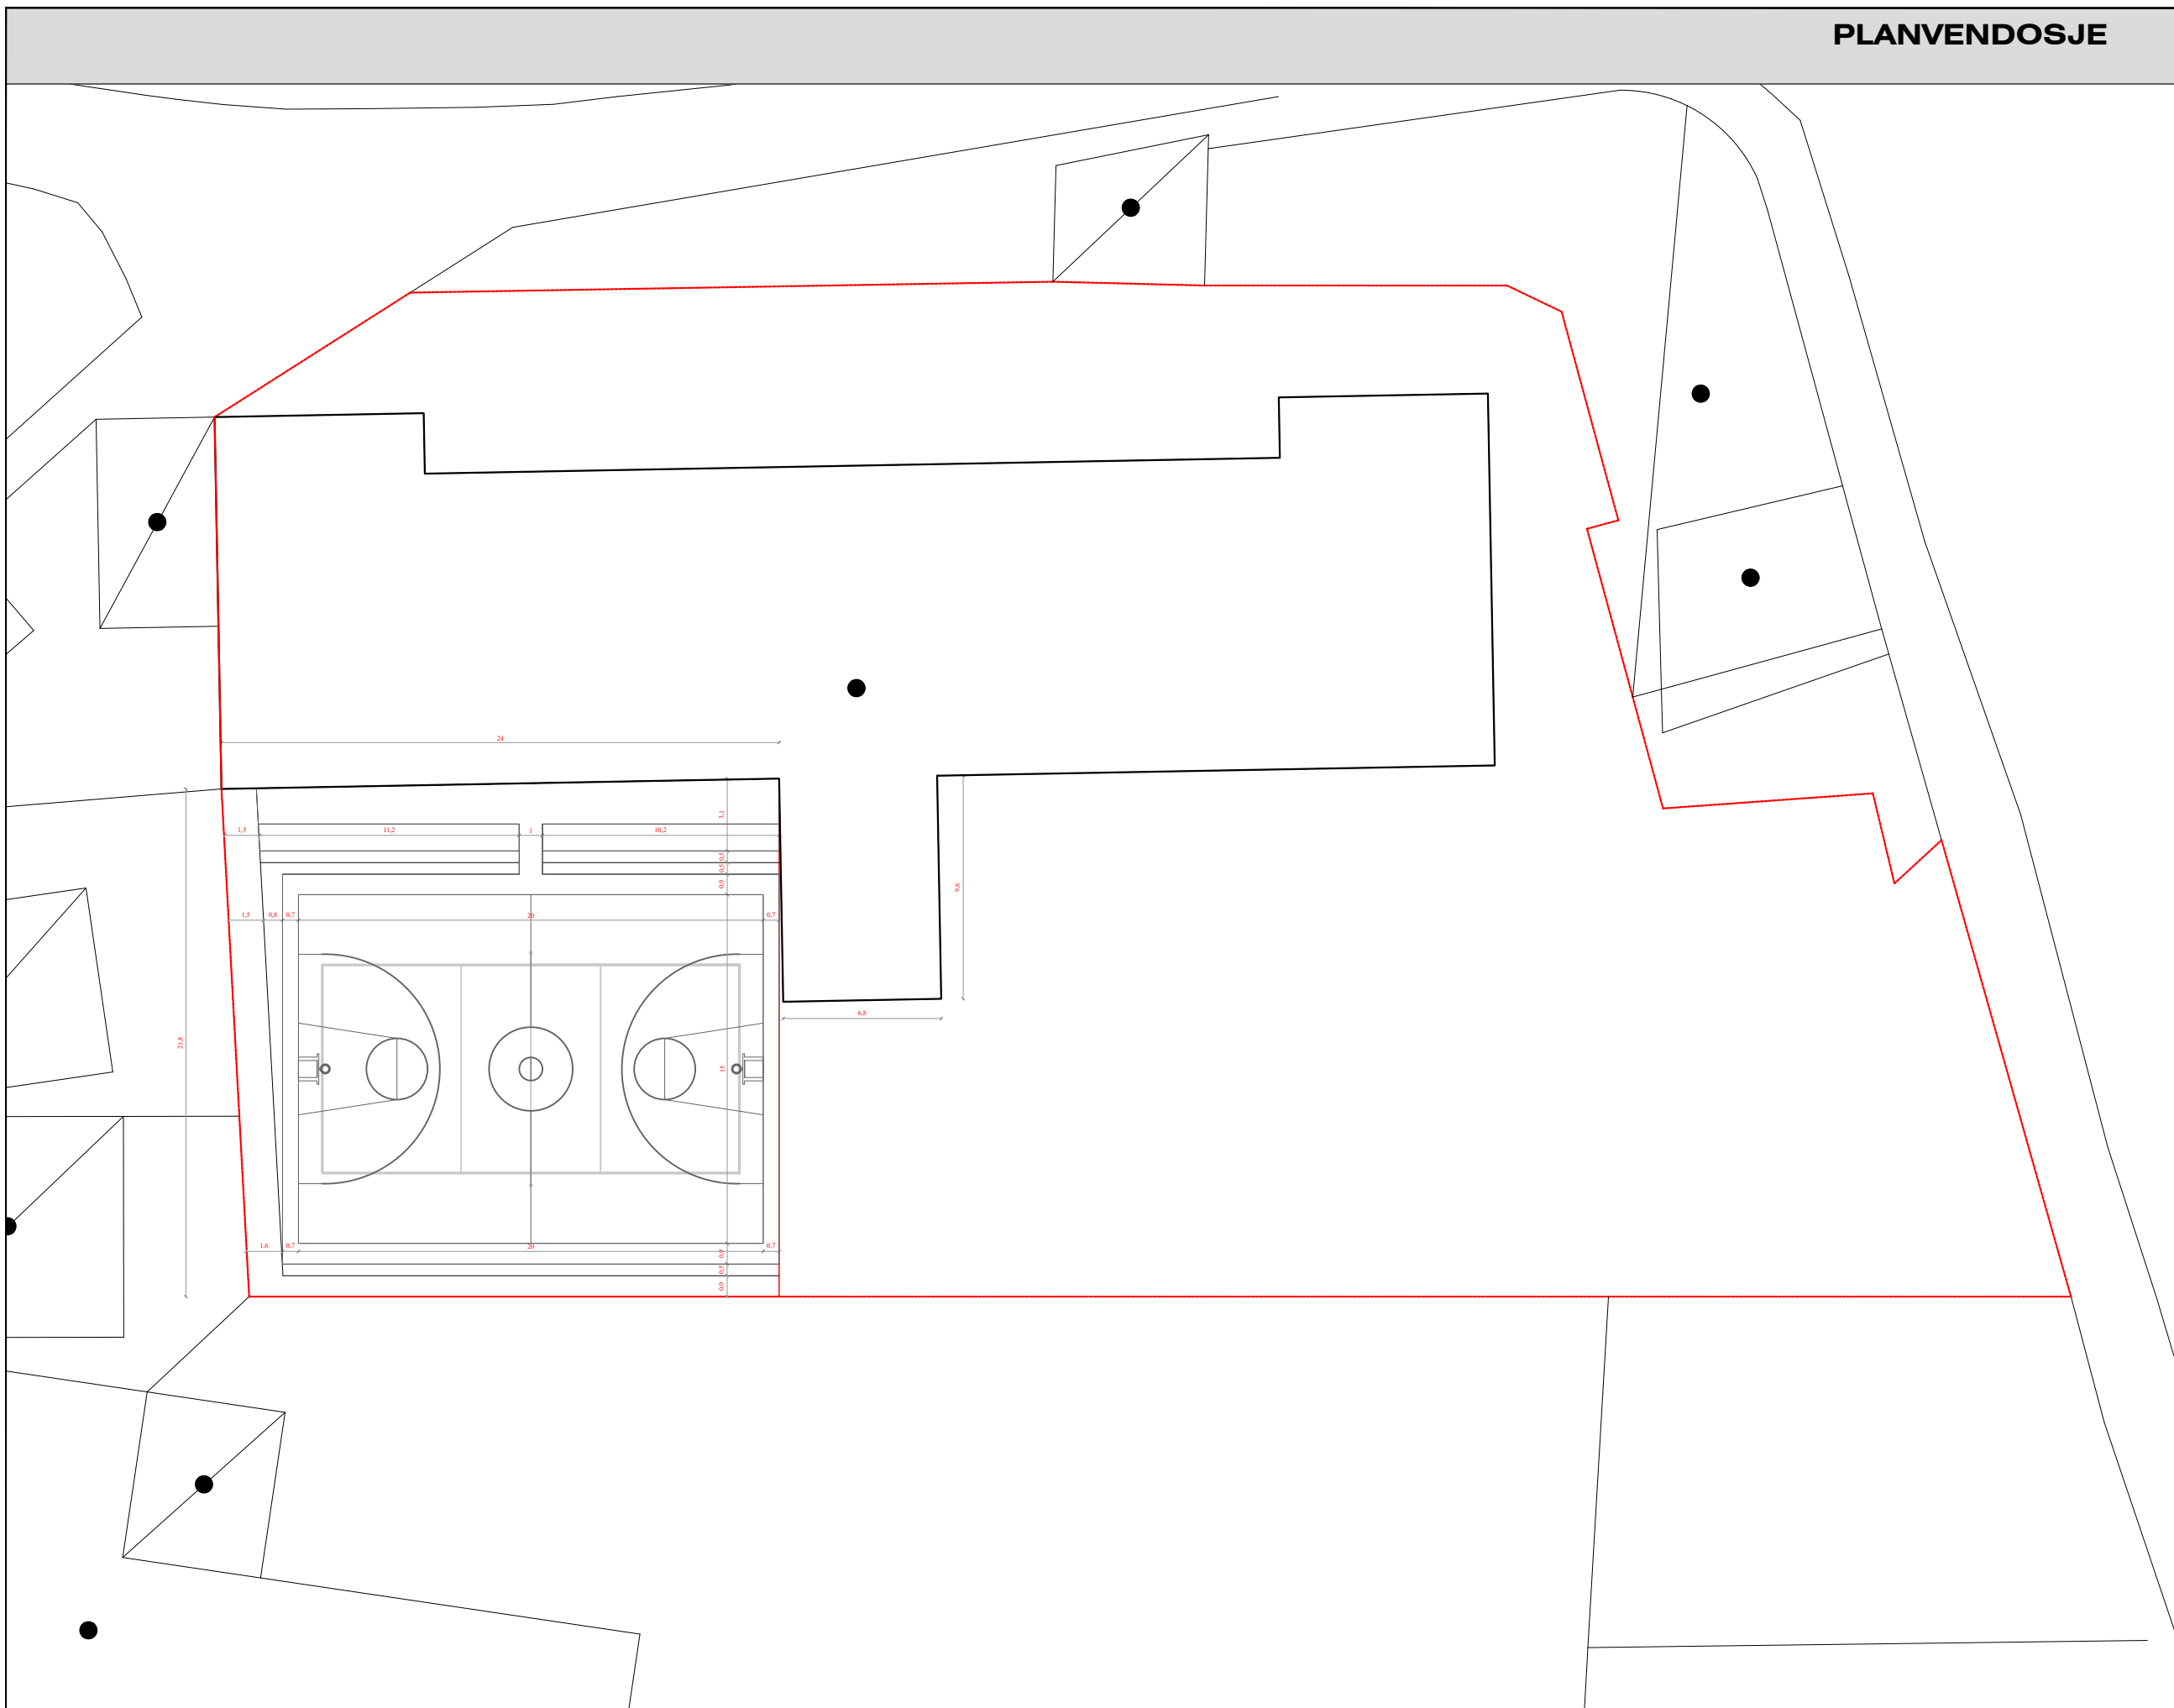

1 2 5 10m

LEGJENDE



BASHKIA SARANDE

TITULLI:
**REHABILITIMI I TERRENEVE SPORTIVE
NE SHKOLLEN 'ADEM SHEME',
SARANDE**

PROJEKTUES:
ARK. ANTONIO CEPANI

EMERTIMI FLETES:
PLANVENDOSJE

VENDNDODHJA:
SARANDE

TIPOLOGJIA:
TERRENE SPORTIVE

SHKALLA VIZ:
1:100

FLETA Nr:

DATA

PROJEKT Nr:

CHECK:



LEGJENDE



BASHKIA SARANDE

TITULLI:
**REHABILITIMI I TERRENEVE SPORTIVE
NE SHKOLLEN 'ADEM SHEME',
SARANDE**


PROJEKTUES:
ARK. ANTONIO CEPANI

EMERTIMI FLETES:
IMAZH 3D

VENDNDODHJA:
SARANDE

TIPOLOGJIA:
TERRENE SPORTIVE

SHKALLA VIZ:	FLETA Nr:
DATA	
PROJEKT Nr:	CHECK:

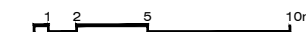

LEGJENDE



BASHKIA SARANDE

TITULLI:
REHABILITIMI I TERRENEVE SPORTIVE NE SHKOLLEN 'ADEM SHEME', SARANDE

PROJEKTUES:
ARK. ANTONIO CEPANI

EMERTIMI FLETES:
IMAZH 3D

VENDNDODHJA:
SARANDE

TIPOLOGJIA:
TERRENE SPORTIVE

SHKALLA VIZ:		FLETA Nr:
PROJEKT Nr:	DATA	
CHECK:		



LEGJENDE



BASHKIA SARANDE

TITULLI:
REHABILITIMI I TERRENEVE SPORTIVE NE SHKOLLEN "ADEM SHEME", SARANDE

PROJEKTUES:
ARK. ANTONIO CEPANI

EMERTIMI FLETES:
IMAZH 3D

VENDNDODHJA:
SARANDE

TIPOLOGJIA:
TERRENE SPORTIVE

SHKALLA VIZ:		FLETA Nr:
PROJEKT Nr:	DATA	
CHECK:		



1 2 5 10m

LEGJENDE



BASHKIA SARANDE

TITULLI:
**REHABILITIMI I TERRENEVE SPORTIVE
NE SHKOLLEN "ADEM SHEME",
SARANDE**

PROJEKTUES:
ARK. ANTONIO CEPANI

EMERTIMI FLETES:
IMAZH 3D

VENDNDODHJA:
SARANDE

TIPOLOGJIA:
TERRENE SPORTIVE

SHKALLA VIZ:	FLETA Nr:
PROJEKT Nr:	DATA
CHECK:	



1 2 5 10m

LEGJENDE



BASHKIA SARANDE

TITULLI:
**REHABILITIMI I TERRENEVE SPORTIVE
NE SHKOLLEN 'ADEM SHEME',
SARANDE**


PROJEKTUES:
ARK. ANTONIO CEPANI

EMERTIMI FLETES:
IMAZH 3D

VENDNDODHJA:
SARANDE

TIPOLOGJIA:
TERRENE SPORTIVE

SHKALLA VIZ:	FLETA Nr:
DATA	
PROJEKT Nr:	CHECK:

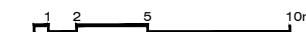

LEGJENDE



BASHKIA SARANDE

TITULLI:
**REHABILITIMI I TERRENEVE SPORTIVE
NE SHKOLLEN 'ADEM SHEME',
SARANDE**

PROJEKTUES:
ARK. ANTONIO CEPANI

EMERTIMI FLETES:
IMAZH 3D

VENDNDODHJA:
SARANDE

TIPOLOGJIA:
TERRENE SPORTIVE

SHKALLA VIZ:	FLETA Nr:
DATA	FLETA Nr:
PROJEKT Nr:	



LEGJENDE



BASHKIA SARANDE

TITULLI:
REHABILITIMI I TERRENEVE SPORTIVE NE SHKOLLEN "ADEM SHEME", SARANDE

PROJEKTUES:
ARK. ANTONIO CEPANI

EMERTIMI FLETES:
IMAZH 3D

VENDNDODHJA:
SARANDE

TIPOLOGJIA:
TERRENE SPORTIVE


SHKALLA VIZ:		FLETA Nr:
PROJEKT Nr:	DATA	
CHECK:		

PLANVENDOSJE



1 2 5 10m

LEGJENDE

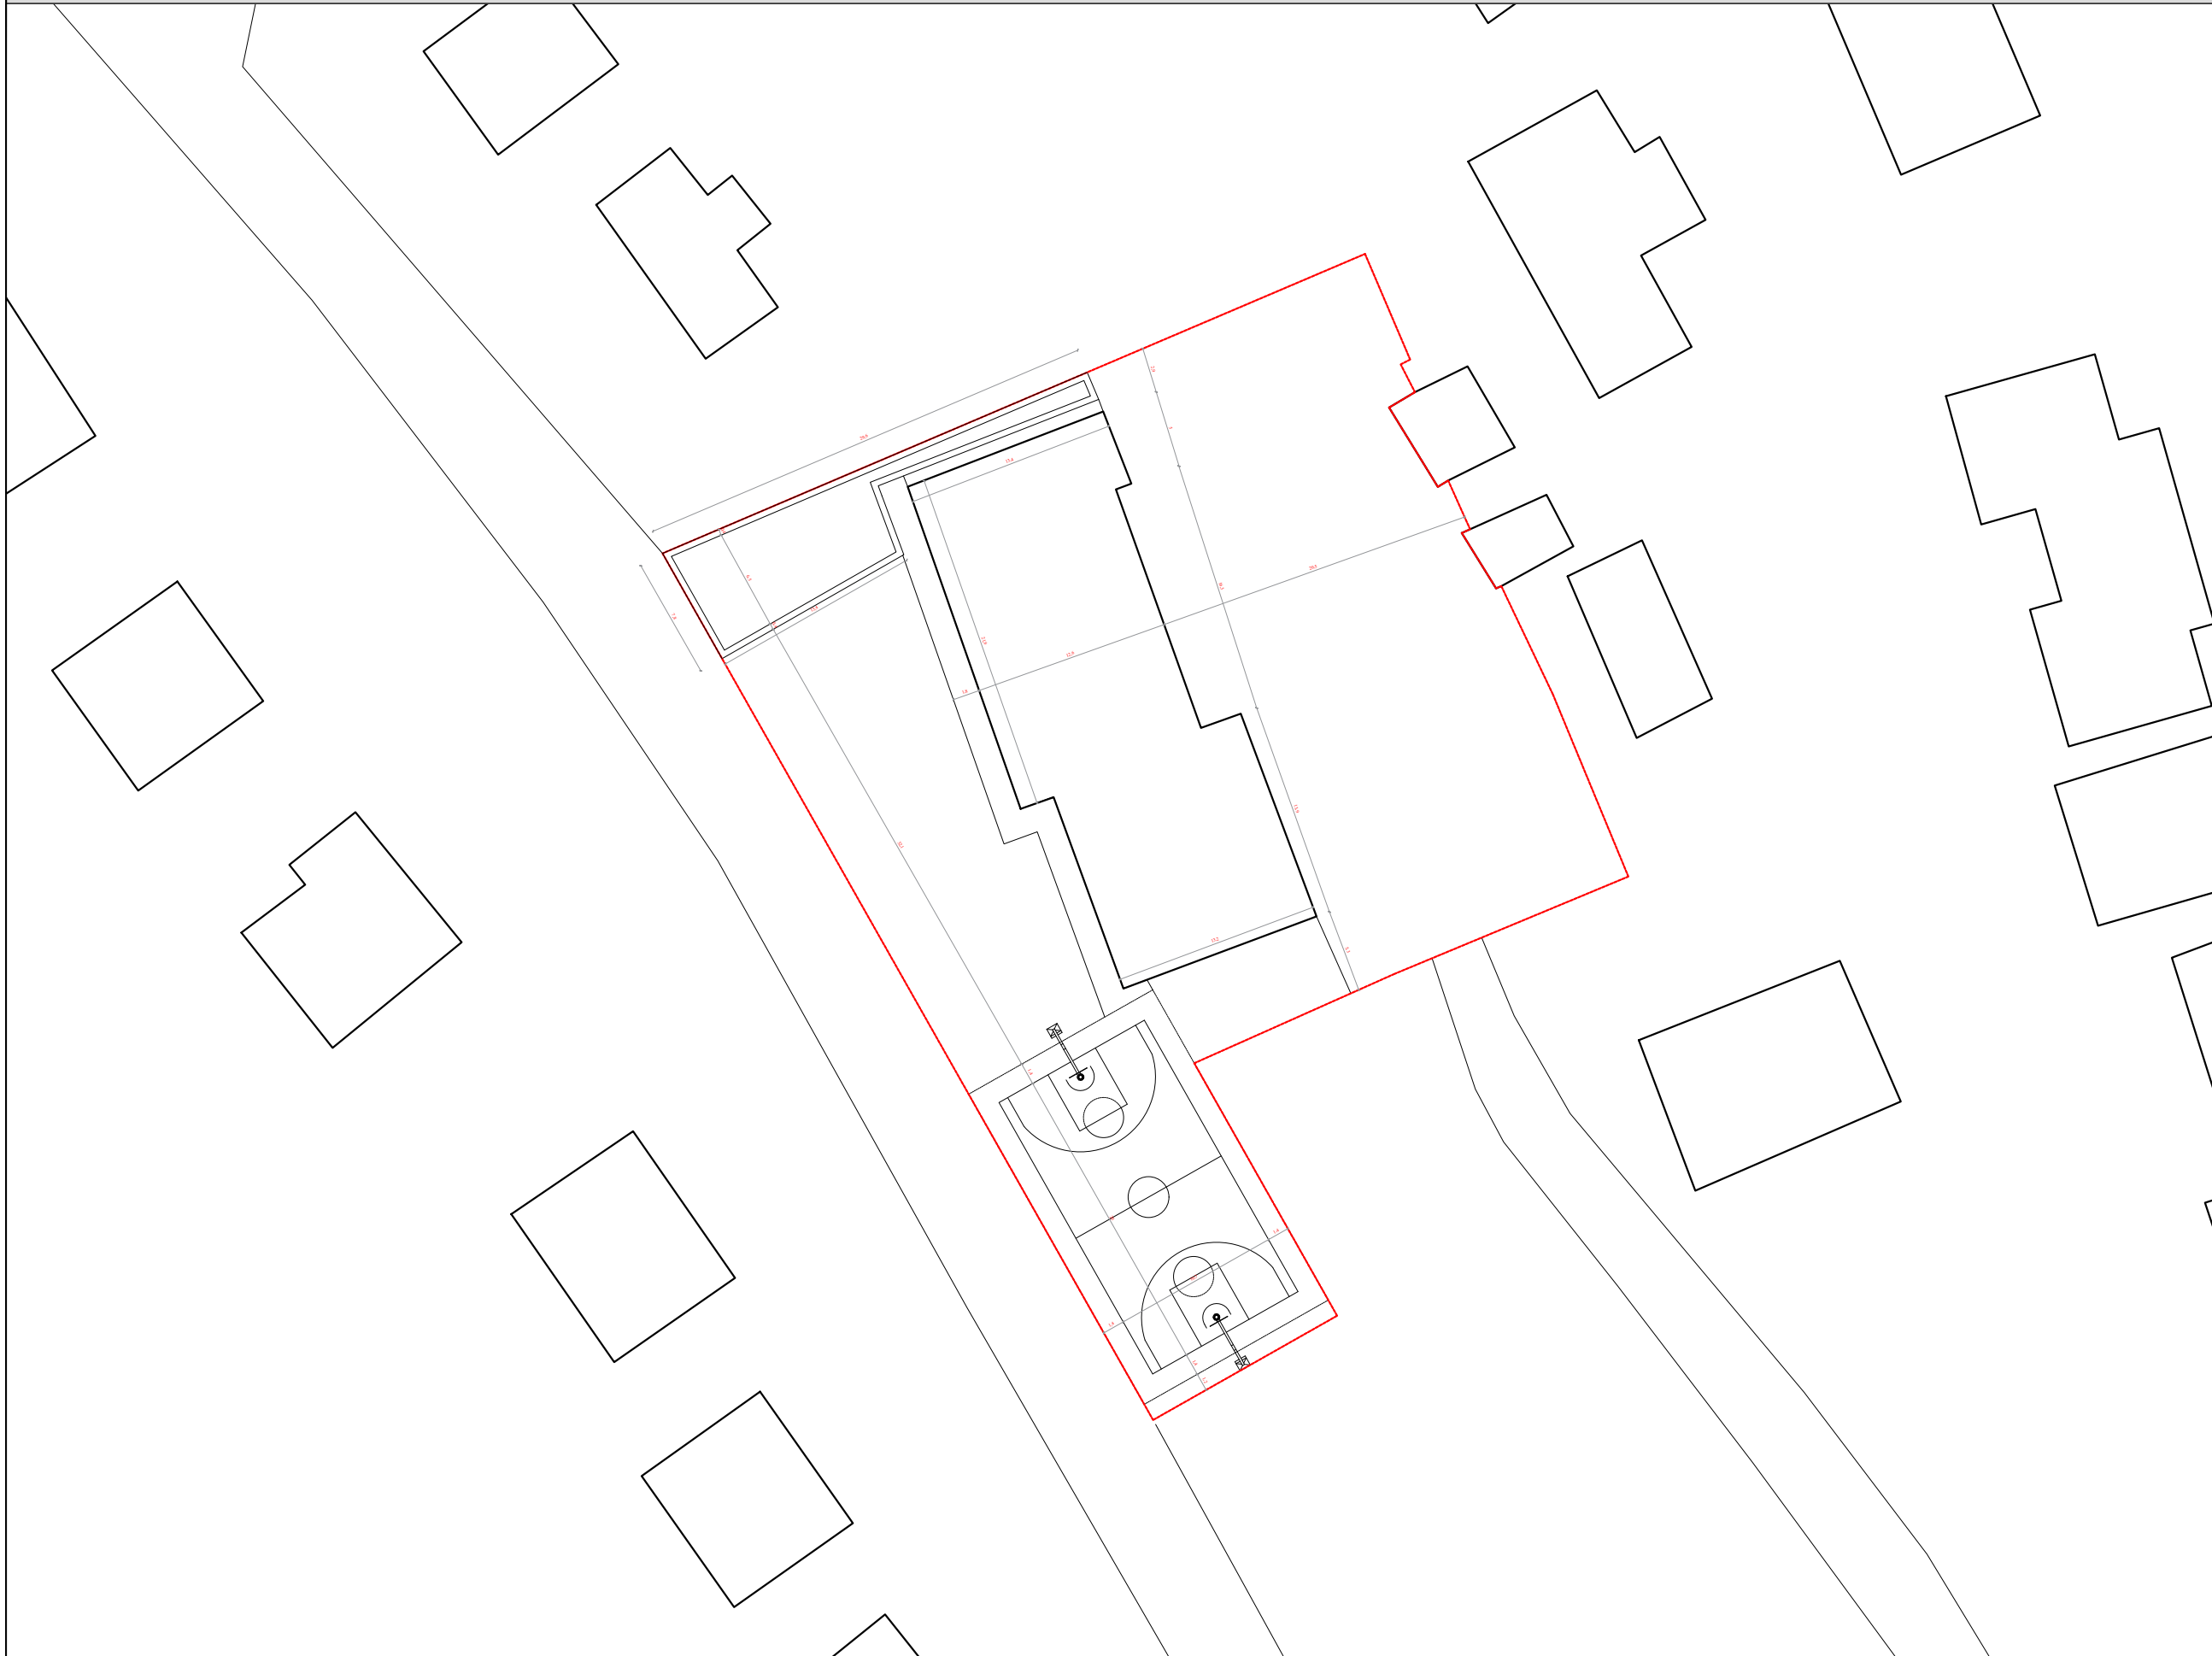

BASHKIA SARANDE

TITULLI:
**REHABILITIMI I TERRENEVE SPORTIVE
NE SHKOLLEN E LAGJES GJASHTE,
SARANDE**

PROJEKTUES:
ARK. ANTONIO CEPANI

EMERTIMI FLETES:
PLANVENDOSJE

VENDNDODHJA:
SARANDE

TIPOLOGJIA:
TERRENE SPORTIVE

SHKALLA VIZ:
1:100

FLETA Nr:

DATA

PROJEKT Nr:


CHECK:

PLANVENDOSJE



1 2 5 10m

LEGJENDE

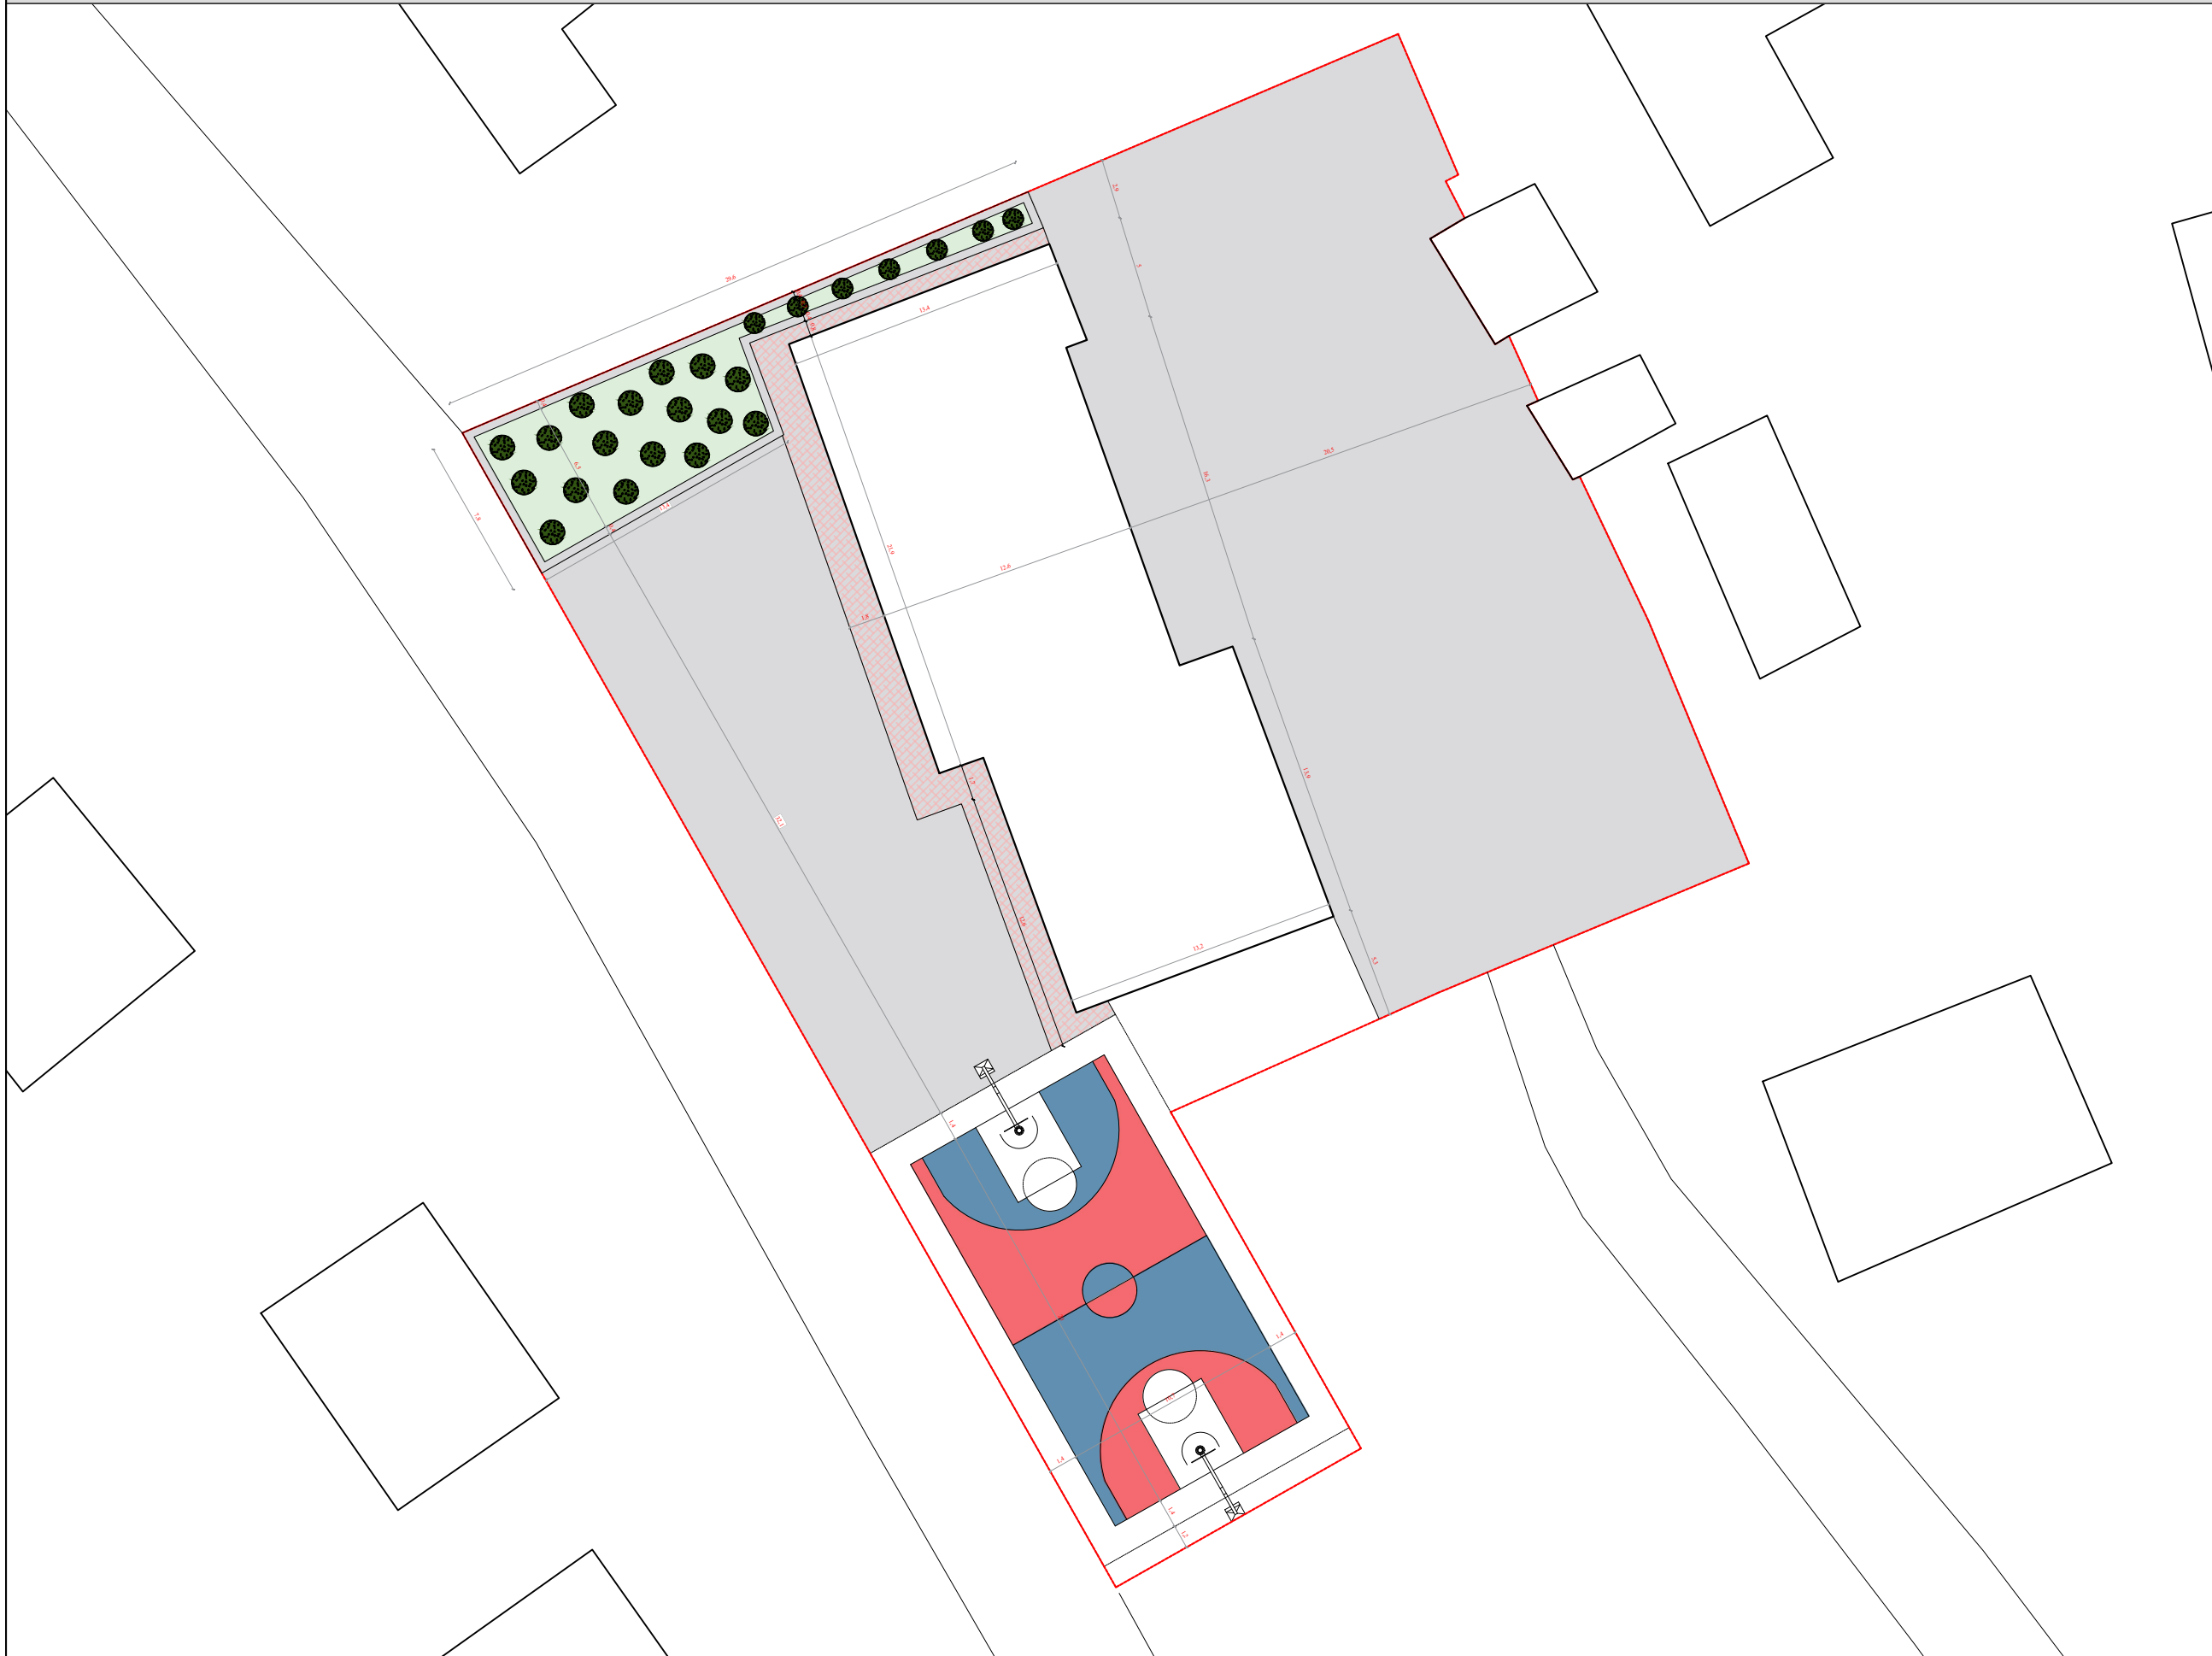

BASHKIA SARANDE

TITULLI:
**REHABILITIMI I TERRENEVE SPORTIVE
NE SHKOLLEN E LAGJES GJASHTE,
SARANDE**

PROJEKTUES:
ARK. ANTONIO CEPANI

EMERTIMI FLETES:
PLANVSISTEMIM

VENDNDODHJA:
SARANDE

TIPOLOGJIA:
TERRENE SPORTIVE

SHKALLA VIZ:
1:100

FLETA Nr:


DATA

PROJEKT Nr:

CHECK:



LEGJENDE

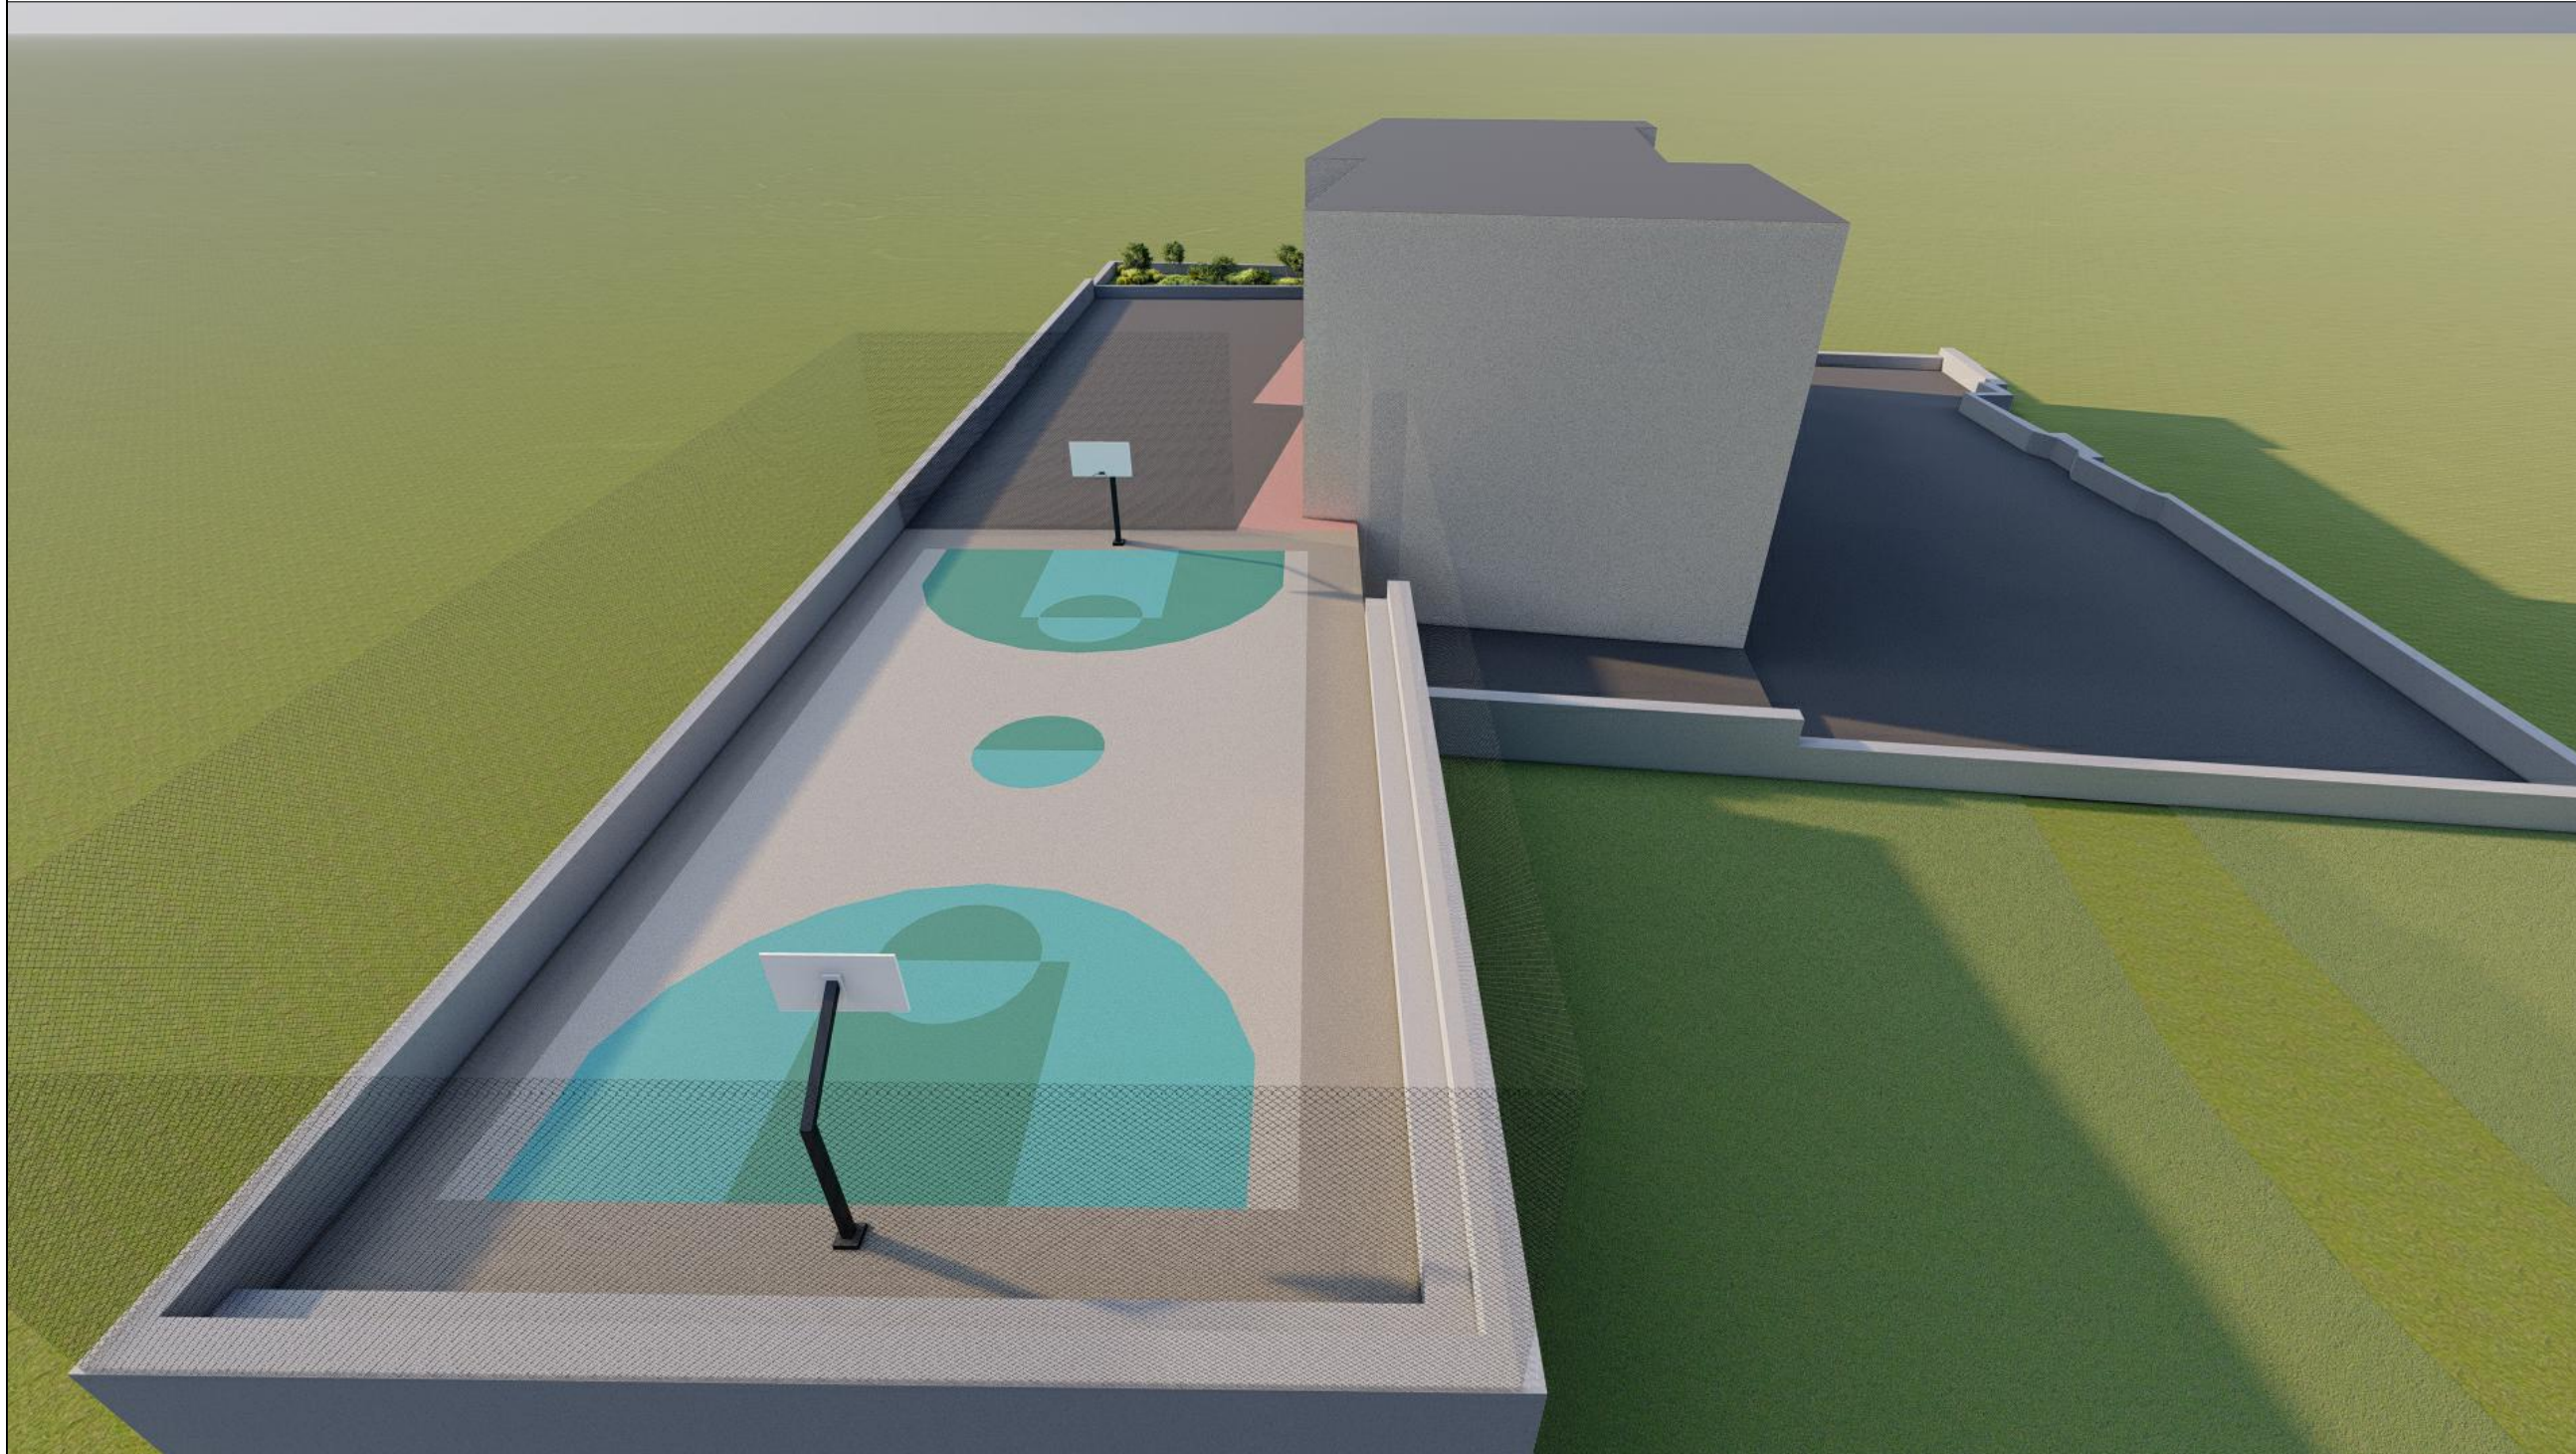

BASHKIA SARANDE

TITULLI:
REHABILITIMI I TERRENEVE SPORTIVE NE SHKOLLEN E CUKES, SARANDE

PROJEKTUES:
ARK. ANTONIO CEPANI

EMERTIMI FLETES:
IMAZH 3D

VENDNDODHJA:
SARANDE

TIPOLOGJIA:
TERRENE SPORTIVE


SHKALLA VIZ:		FLETA Nr:
PROJEKT Nr:	DATA	
CHECK:		

IMAZH 3D



1 2 5 10m

LEGJENDE

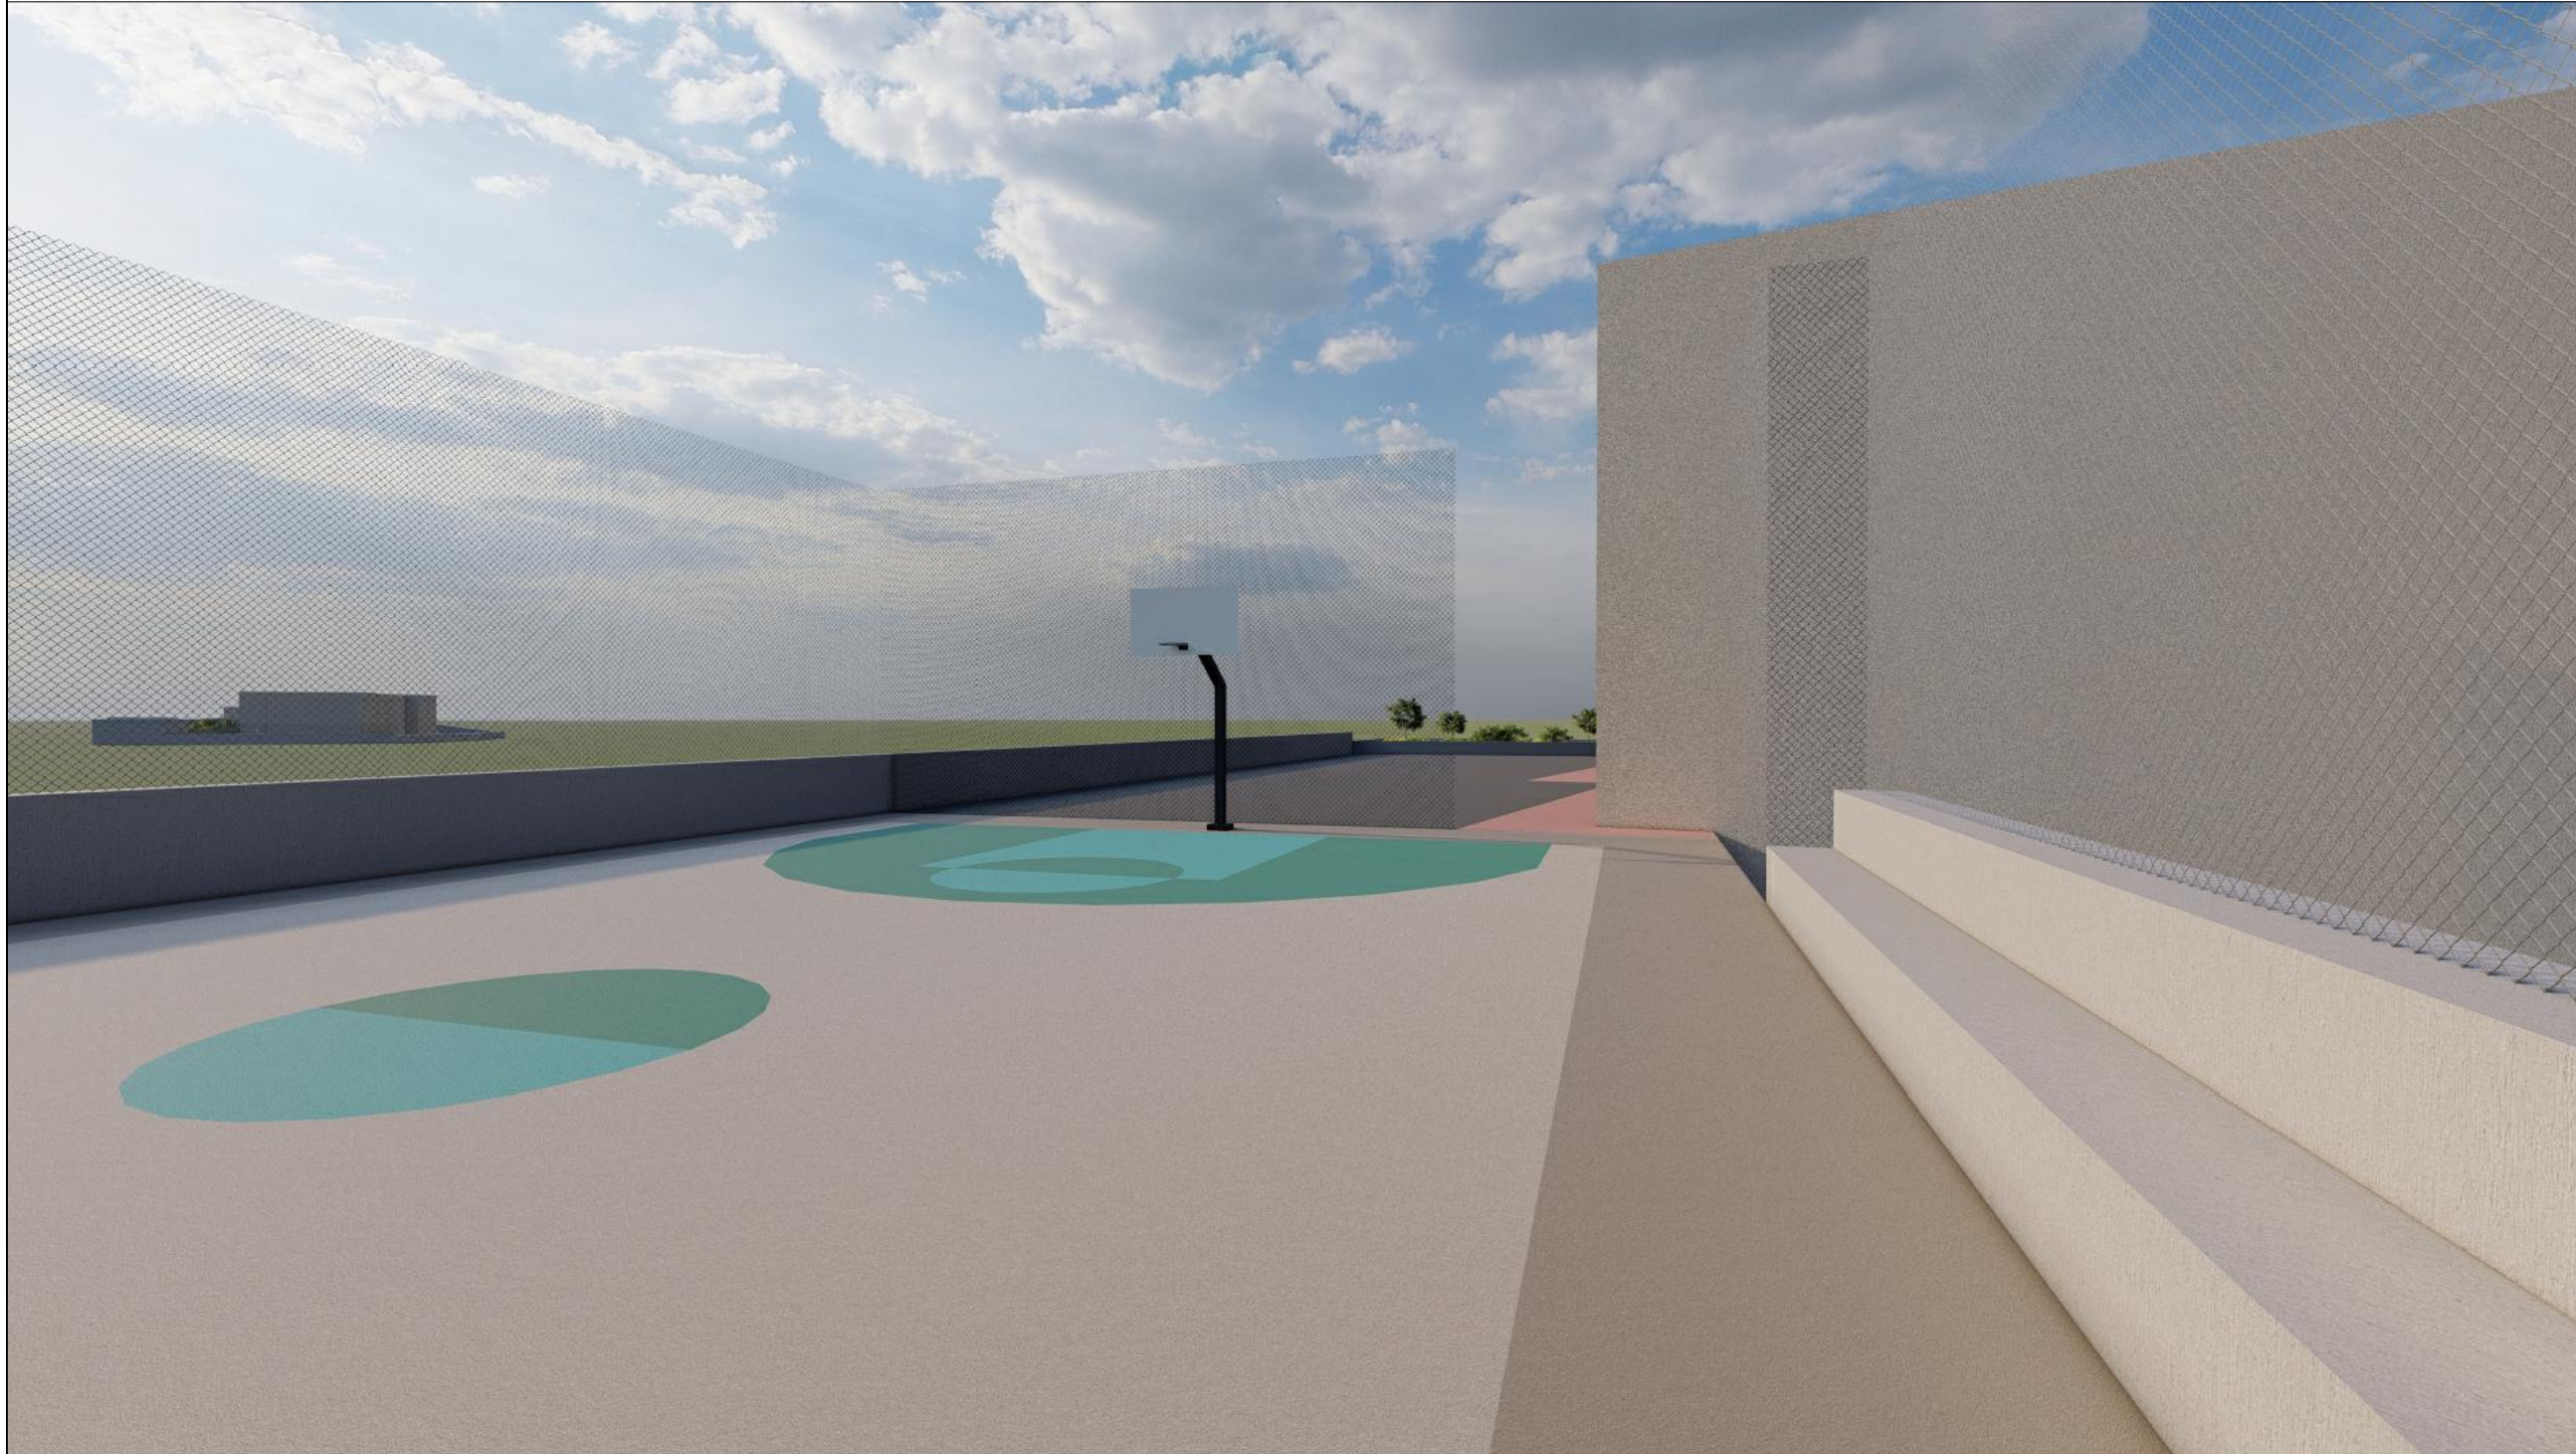

**BASHKIA
SARANDE**

TITULLI:
**REHABILITIMI I TERRENEVE SPORTIVE
NE SHKOLLEN E CUKES, SARANDE**

PROJEKTUES:
ARK. ANTONIO CEPANI

EMERTIMI FLETES:
IMAZH 3D


VENDNDODHJA:
SARANDE

TIPOLOGJIA:
TERRENE SPORTIVE

SHKALLA VIZ:	FLETA Nr:
DATA	
PROJEKT Nr:	CHECK:



LEGJENDE

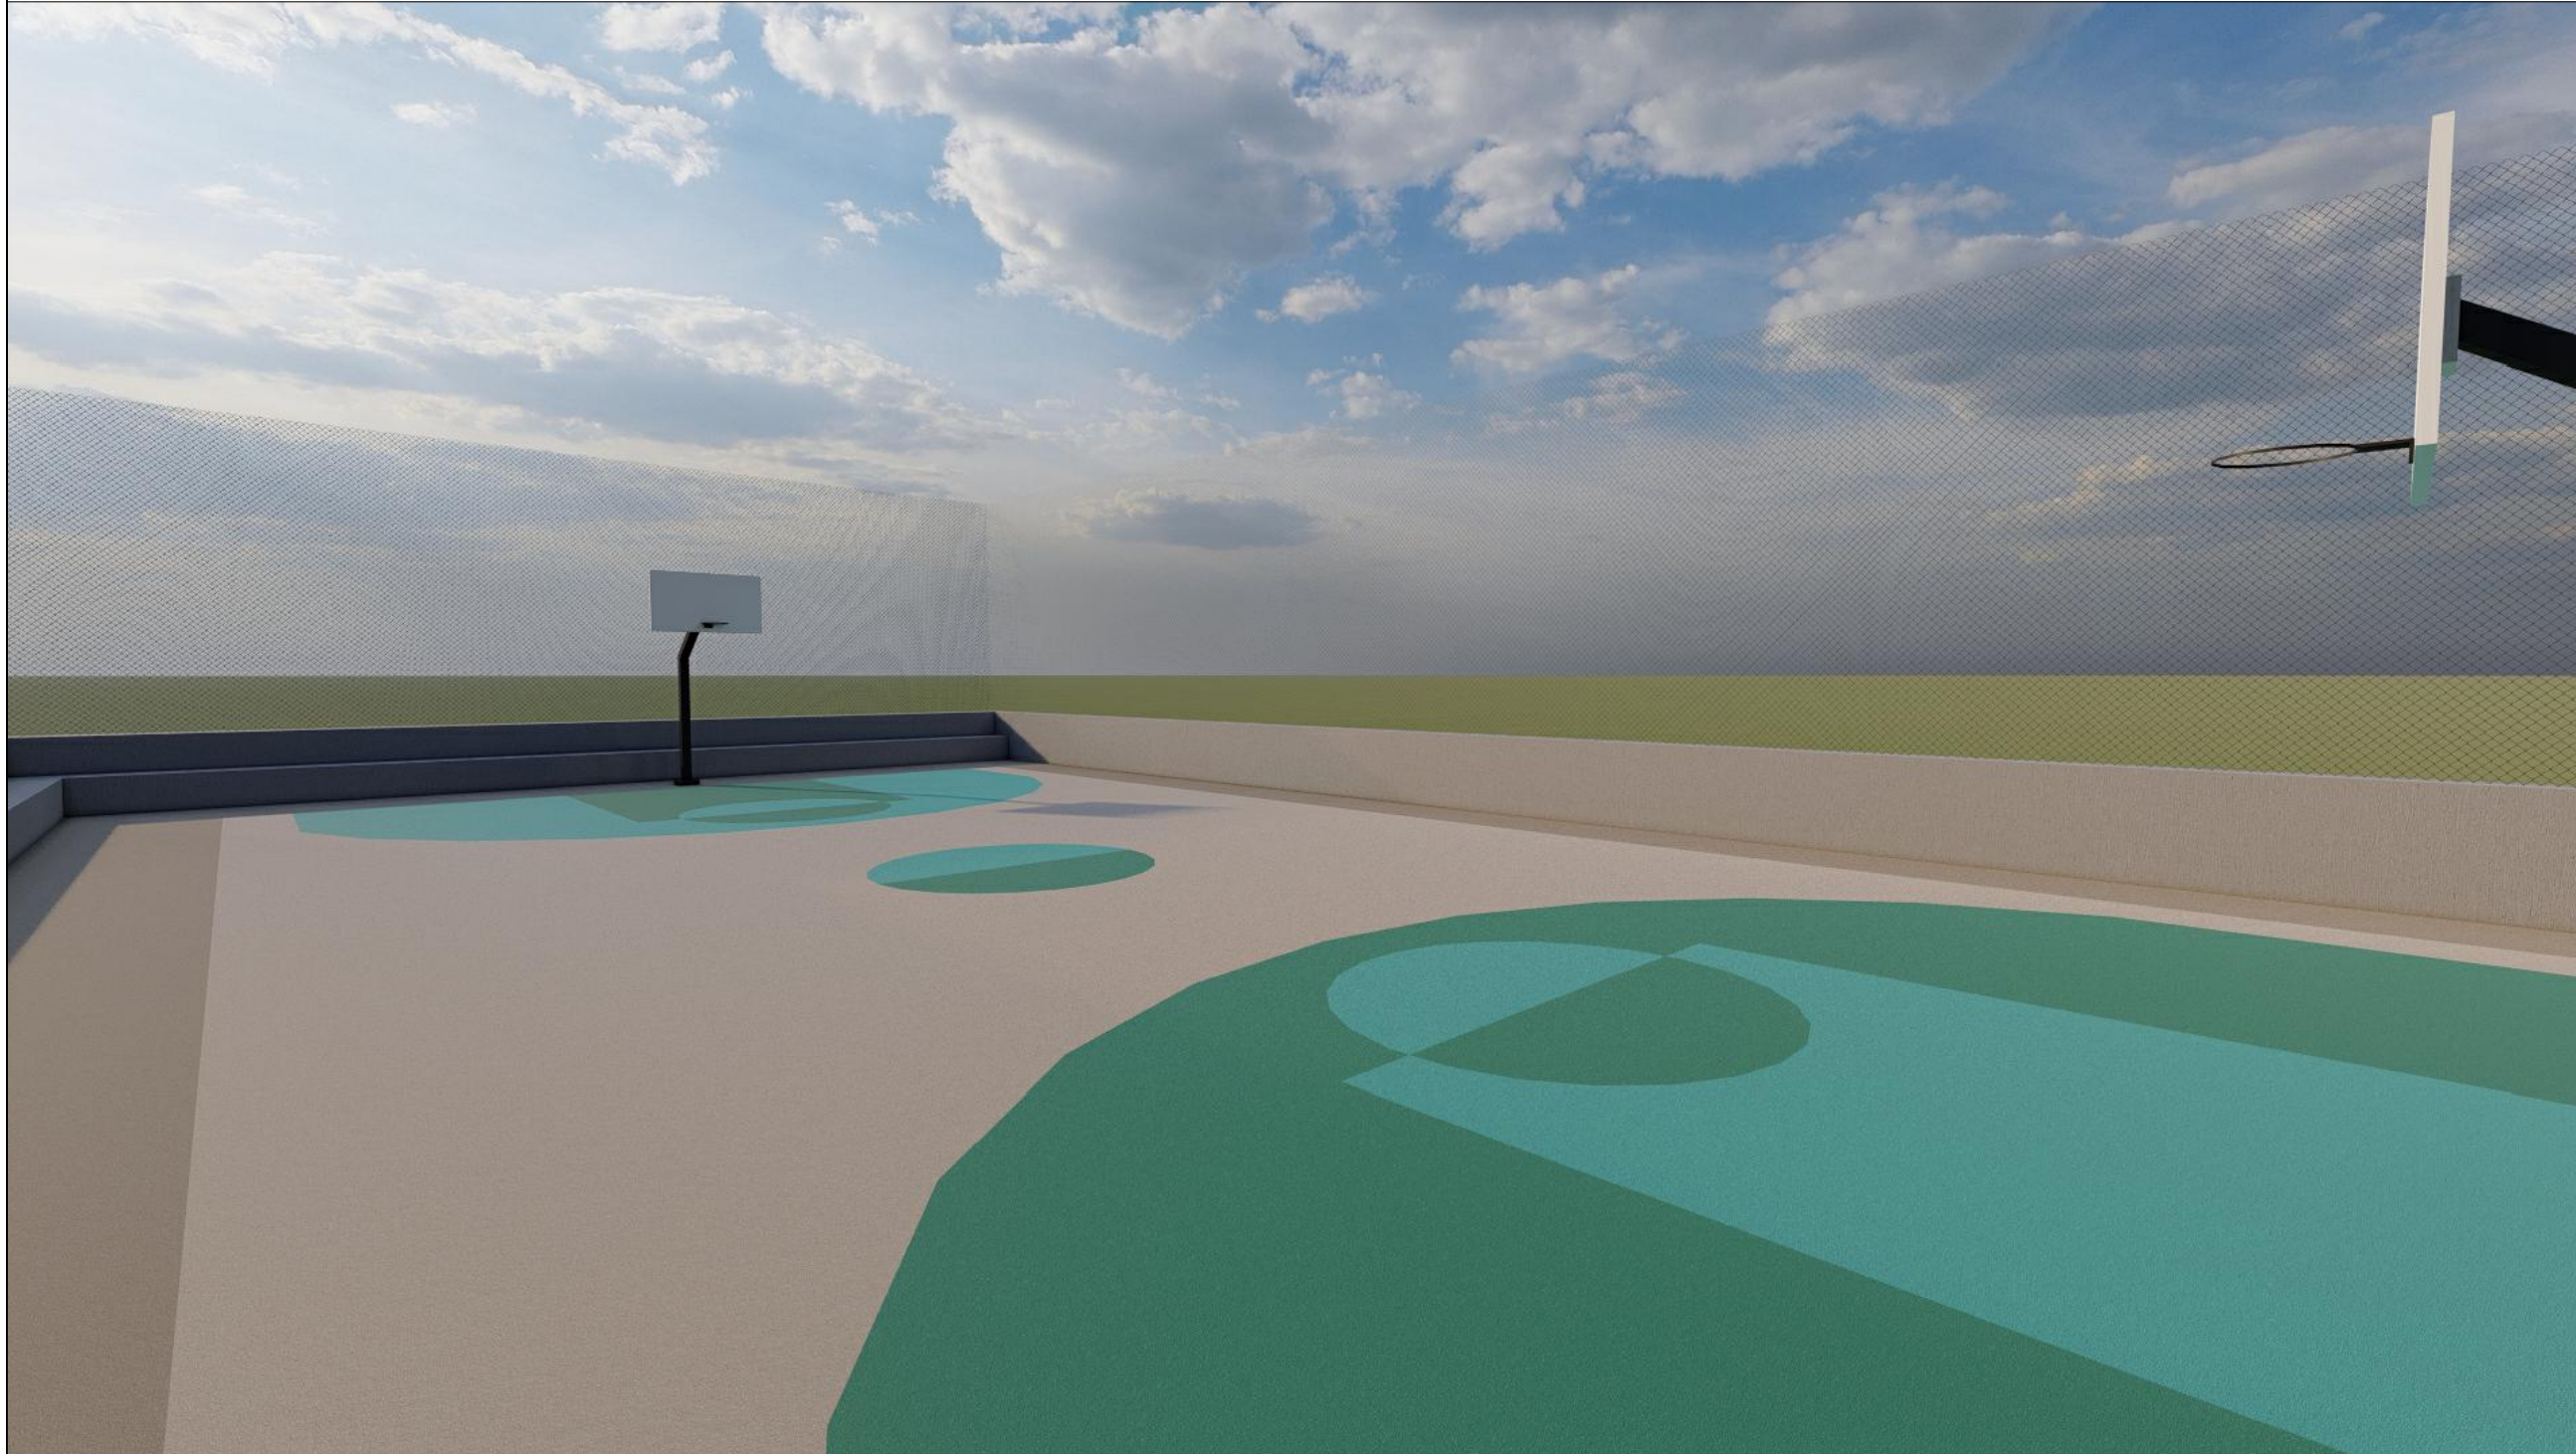

BASHKIA SARANDE

TITULLI:
**REHABILITIMI I TERRENEVE SPORTIVE
NE SHKOLLEN E CUKES, SARANDE**

PROJEKTUES:
ARK. ANTONIO CEPANI

EMERTIMI FLETES:
IMAZH 3D

VENDNDODHJA:
SARANDE

TIPOLOGJIA:
TERRENE SPORTIVE


SHKALLA VIZ:	FLETA Nr:
DATA	FLETA Nr:
PROJEKT Nr:	

PLANVENDOSJE



1 2 5 10m

LEGJENDE

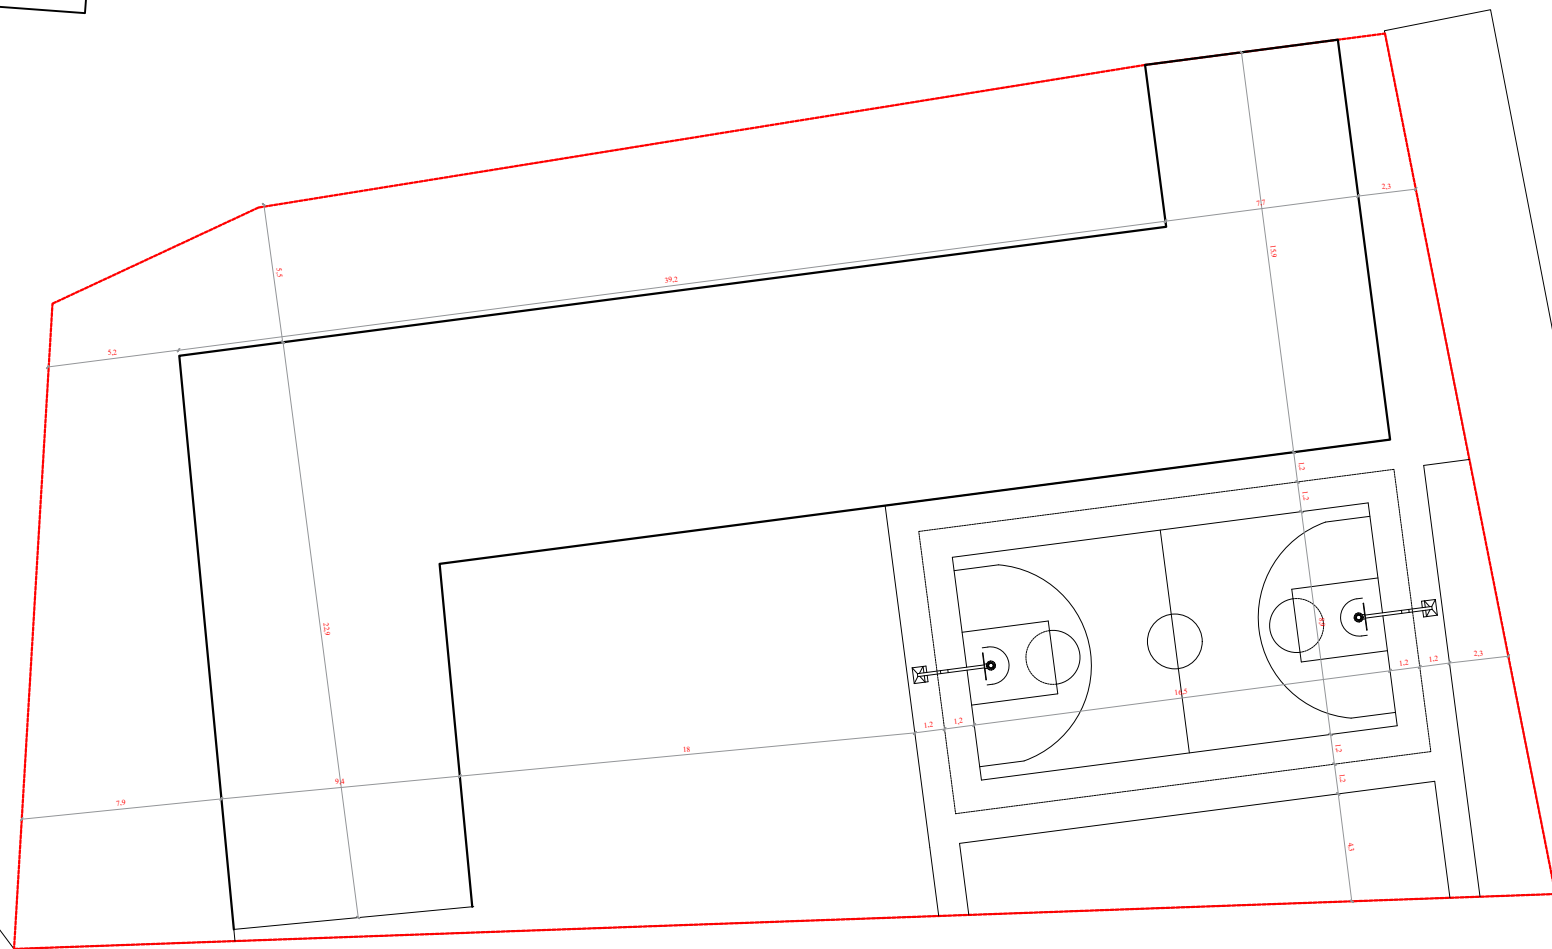

BASHKIA SARANDE

TITULLI:
**REHABILITIMI I TERRENEVE SPORTIVE
NE SHKOLLEN E CUKES, SARANDE**

PROJEKTUES:
ARK. ANTONIO CEPANI

EMERTIMI FLETES:
PLANVENDOSJE

VENDNDODHJA:
SARANDE

TIPOLOGJIA:
TERRENE SPORTIVE


SHKALLA VIZ:
1:100

FLETA Nr:

DATA

PROJEKT Nr:

CHECK:

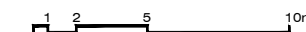

LEGJENDE



BASHKIA SARANDE

TITULLI:
**REHABILITIMI I TERRENEVE SPORTIVE
NE SHKOLLEN E LAGJES GJASHTE,
SARANDE**

PROJEKTUES:
ARK. ANTONIO CEPANI

EMERTIMI FLETES:
IMAZH 3D

VENDNDODHJA:
SARANDE

TIPOLOGJIA:
TERRENE SPORTIVE


SHKALLA VIZ:	FLETA Nr:
DATA	
PROJEKT Nr:	

IMAZH 3D



1 2 5 10m

LEGJENDE

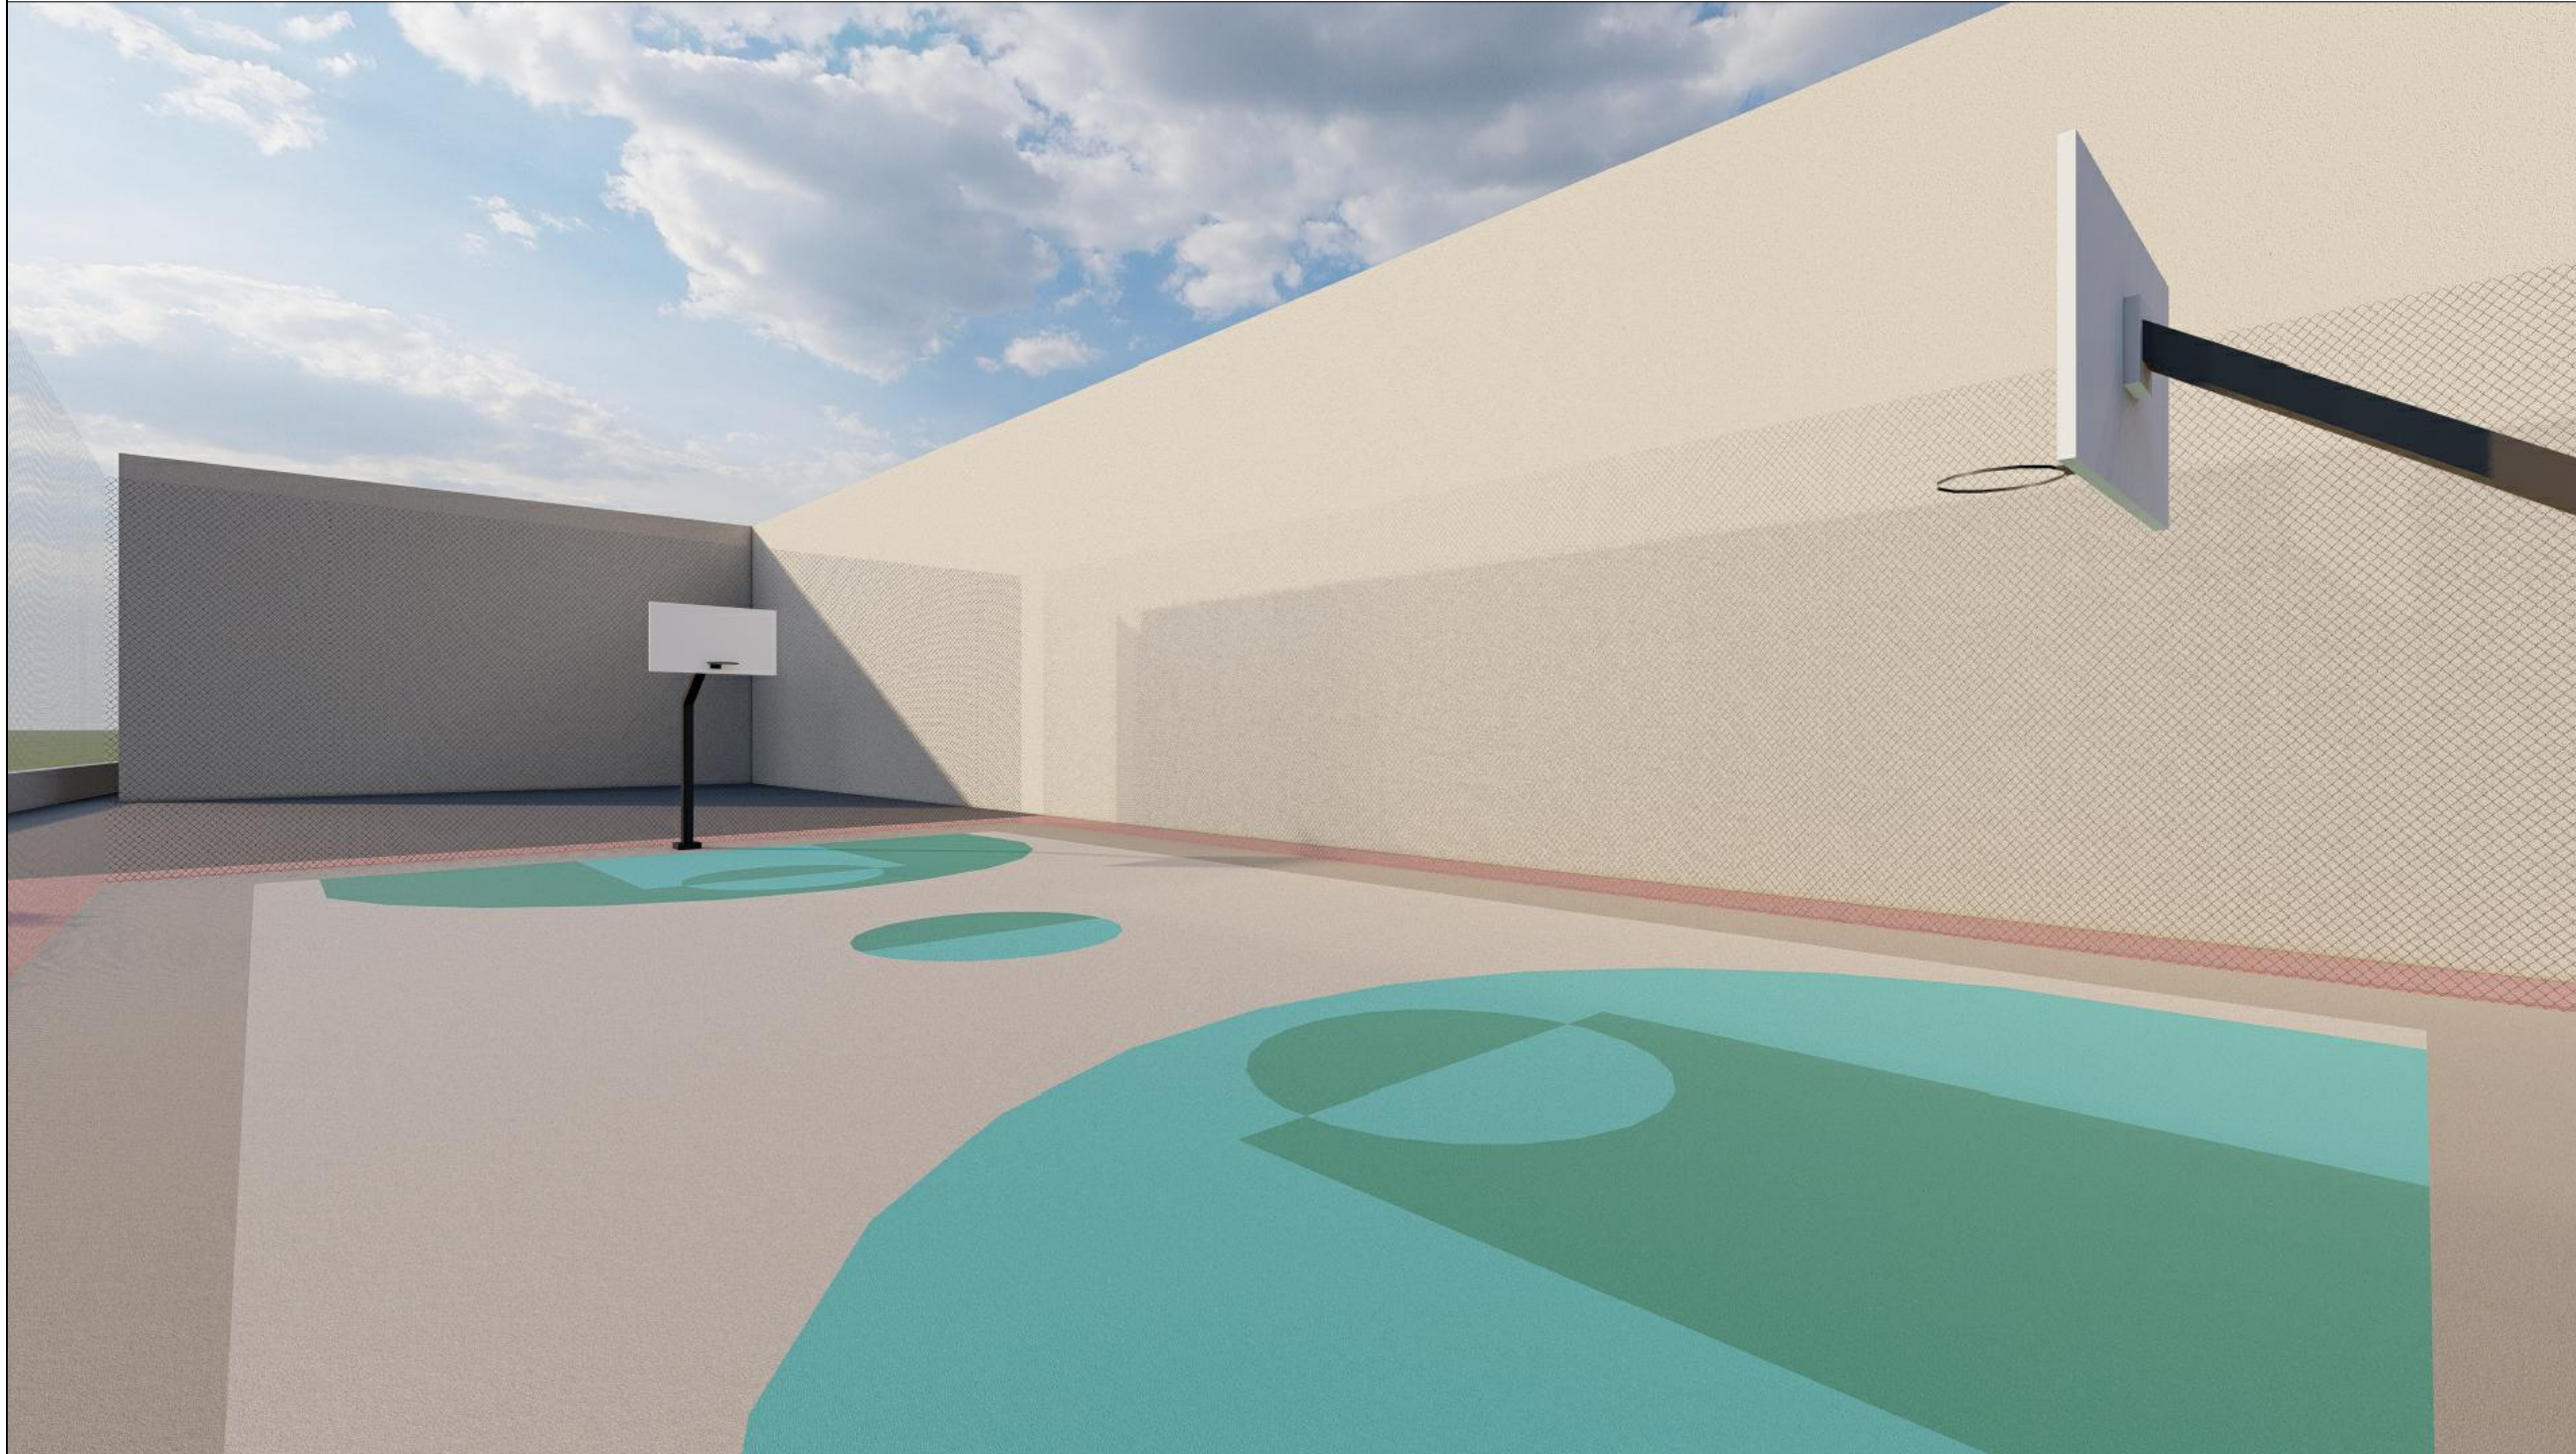

**BASHKIA
SARANDE**

TITULLI:
**REHABILITIMI I TERRENEVE SPORTIVE
NE SHKOLLEN E LAGJES GJASHTE,
SARANDE**

PROJEKTUES:
ARK. ANTONIO CEPANI

EMERTIMI FLETES:
IMAZH 3D

VENDNDODHJA:
SARANDE

TIPOLOGJIA:
TERRENE SPORTIVE

SHKALLA VIZ:	FLETA Nr:
DATA	
PROJEKT Nr:	



LEGJENDE



BASHKIA SARANDE

TITULLI:
**REHABILITIMI I TERRENEVE SPORTIVE
NE SHKOLLEN "HASAN TASINI",
SARANDE**

PROJEKTUES:
ARK. ANTONIO CEPANI

EMERTIMI FLETES:
IMAZH 3D

VENDNDODHJA:
SARANDE

TIPOLOGJIA:
TERRENE SPORTIVE

SHKALLA VIZ:	FLETA Nr:
DATA	
PROJEKT Nr:	CHECK:



LEGJENDE



**BASHKIA
SARANDE**

TITULLI:
**REHABILITIMI I TERRENEVE SPORTIVE
NE SHKOLLEN "HASAN TASINI",
SARANDE**


PROJEKTUES:
ARK. ANTONIO CEPANI

EMERTIMI FLETES:
IMAZH 3D


VENDNDODHJA:
SARANDE

TIPOLOGJIA:
TERRENE SPORTIVE

SHKALLA VIZ:	FLETA Nr:
DATA	
PROJEKT Nr:	CHECK:

 

LEGJENDE

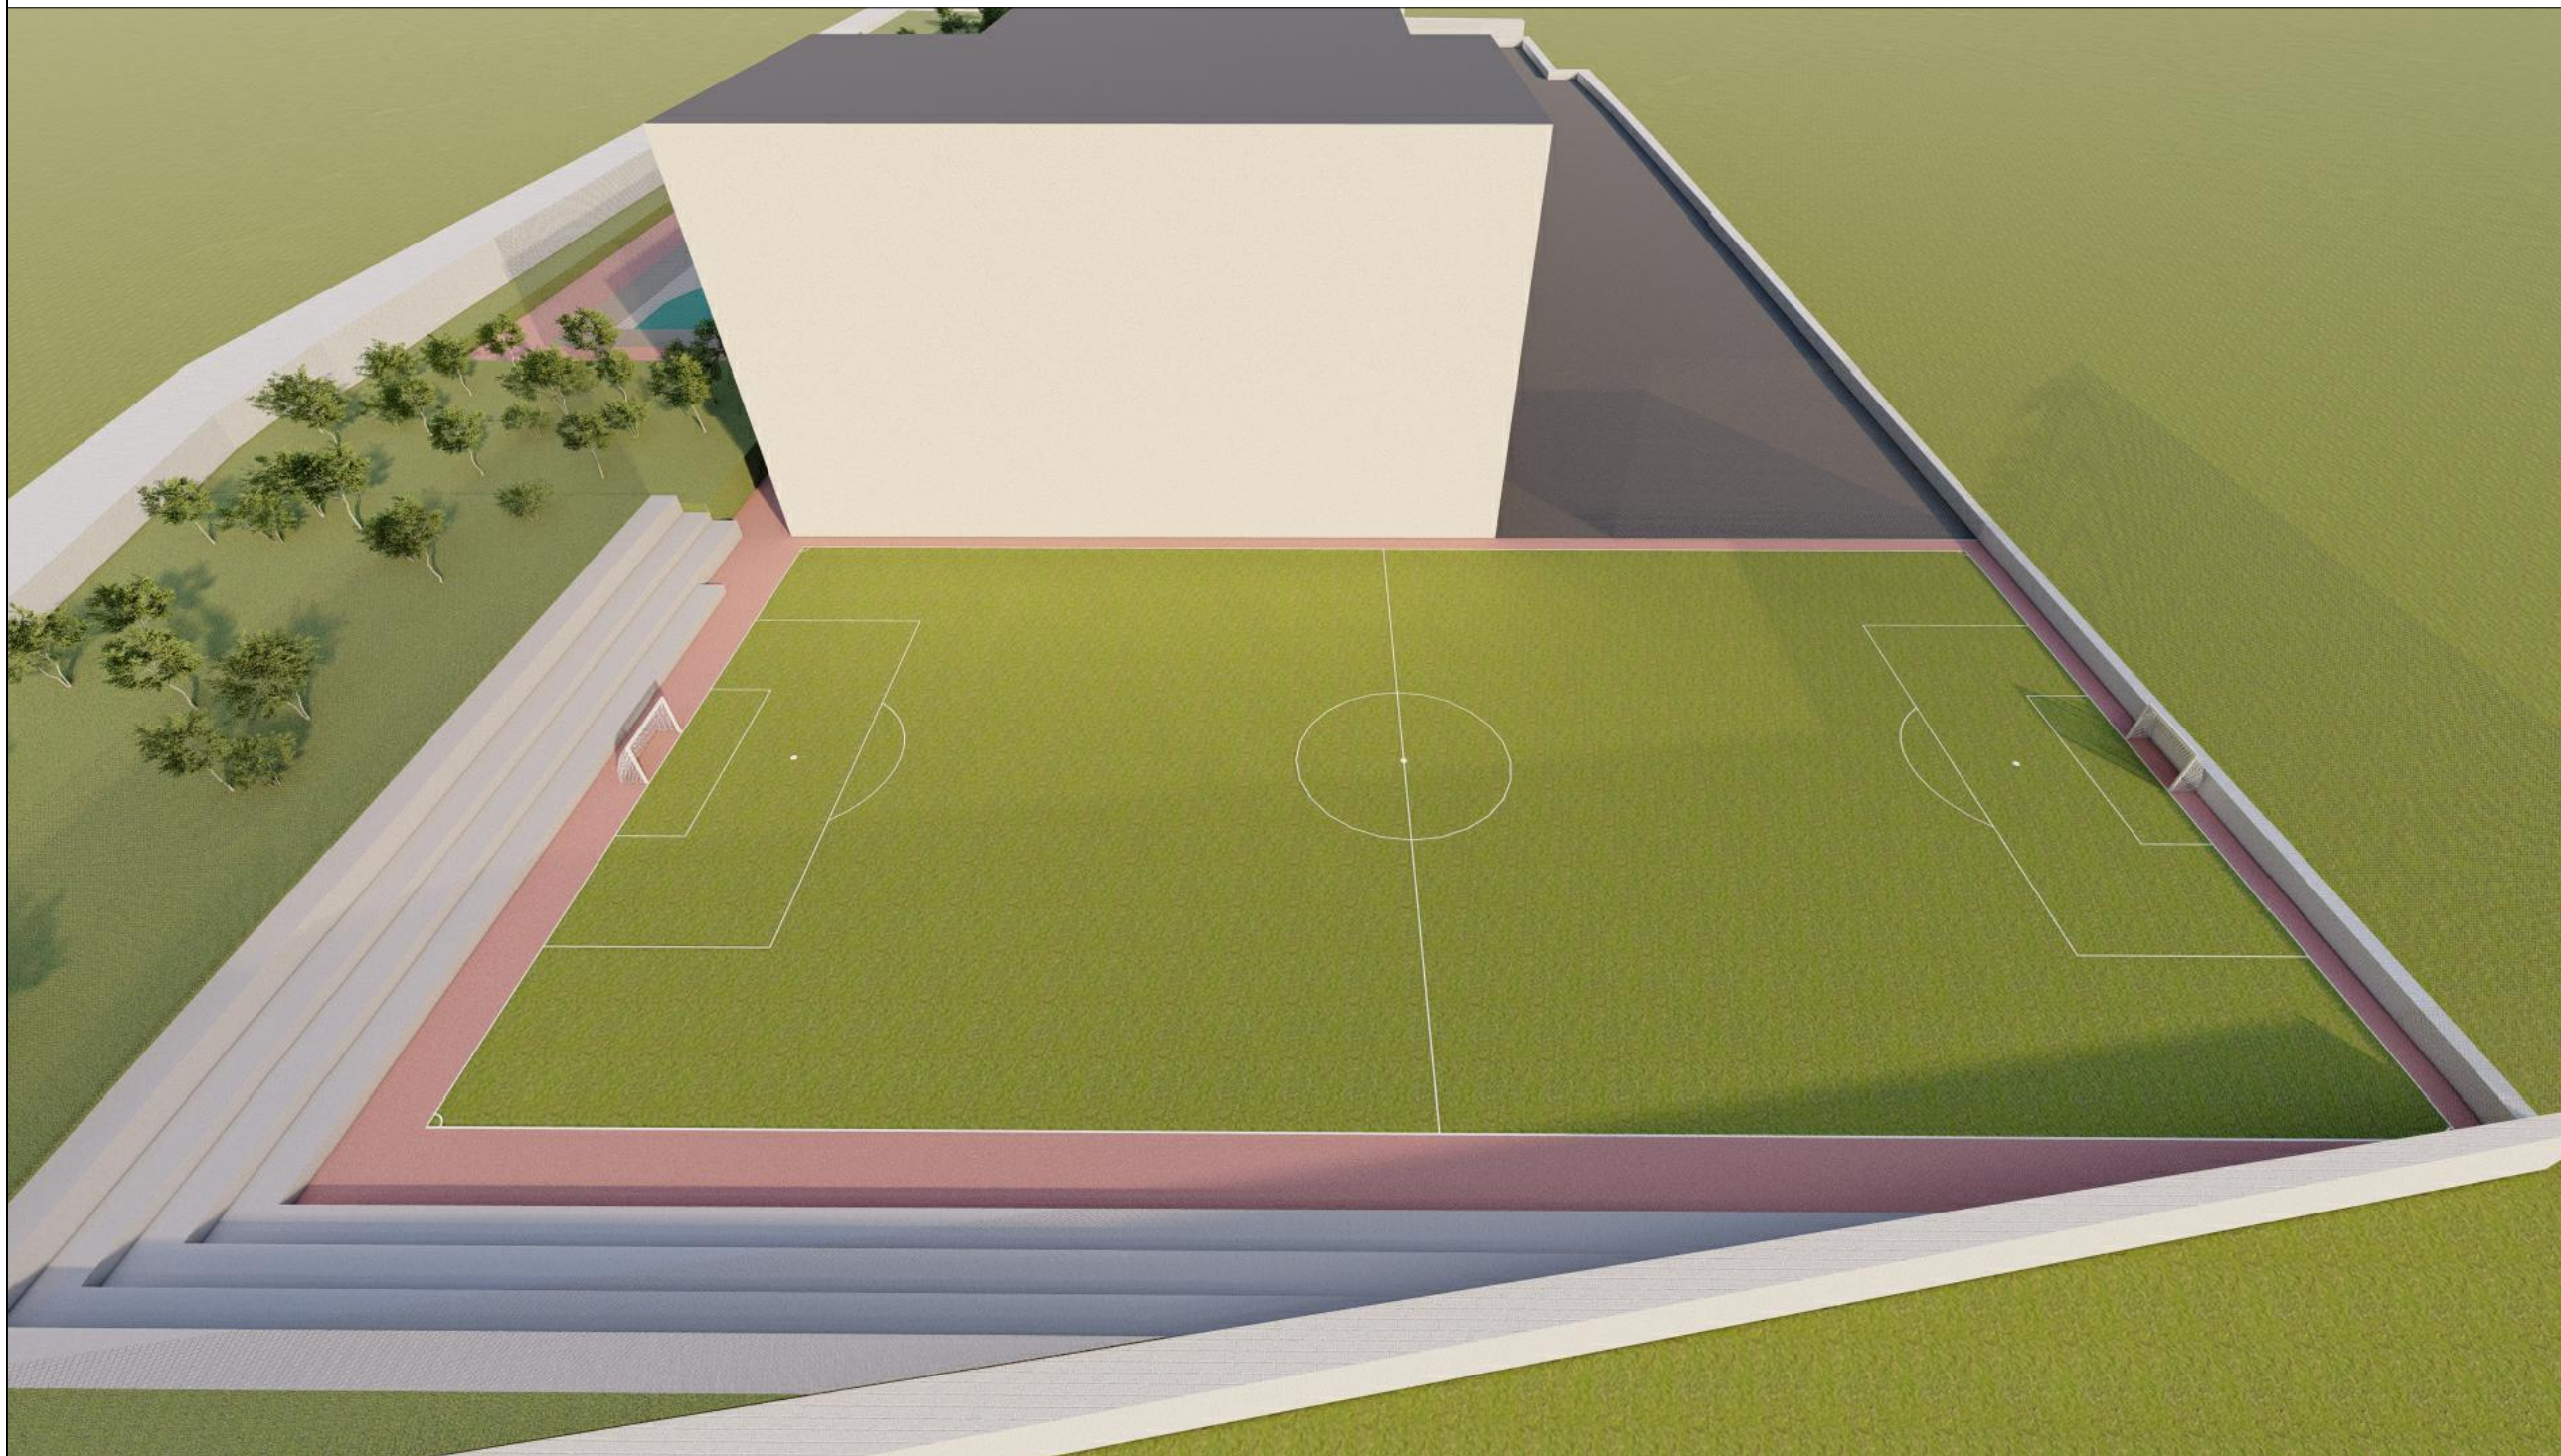

BASHKIA SARANDE

TITULLI:
**REHABILITIMI I TERRENEVE SPORTIVE
NE SHKOLLEN "HASAN TASINI",
SARANDE**

PROJEKTUES:
ARK. ANTONIO CEPANI

EMERTIMI FLETES:
IMAZH 3D


VENDNDODHJA:
SARANDE

TIPOLOGJIA:
TERRENE SPORTIVE

SHKALLA VIZ:	FLETA Nr:
DATA	
PROJEKT Nr:	CHECK:



LEGJENDE

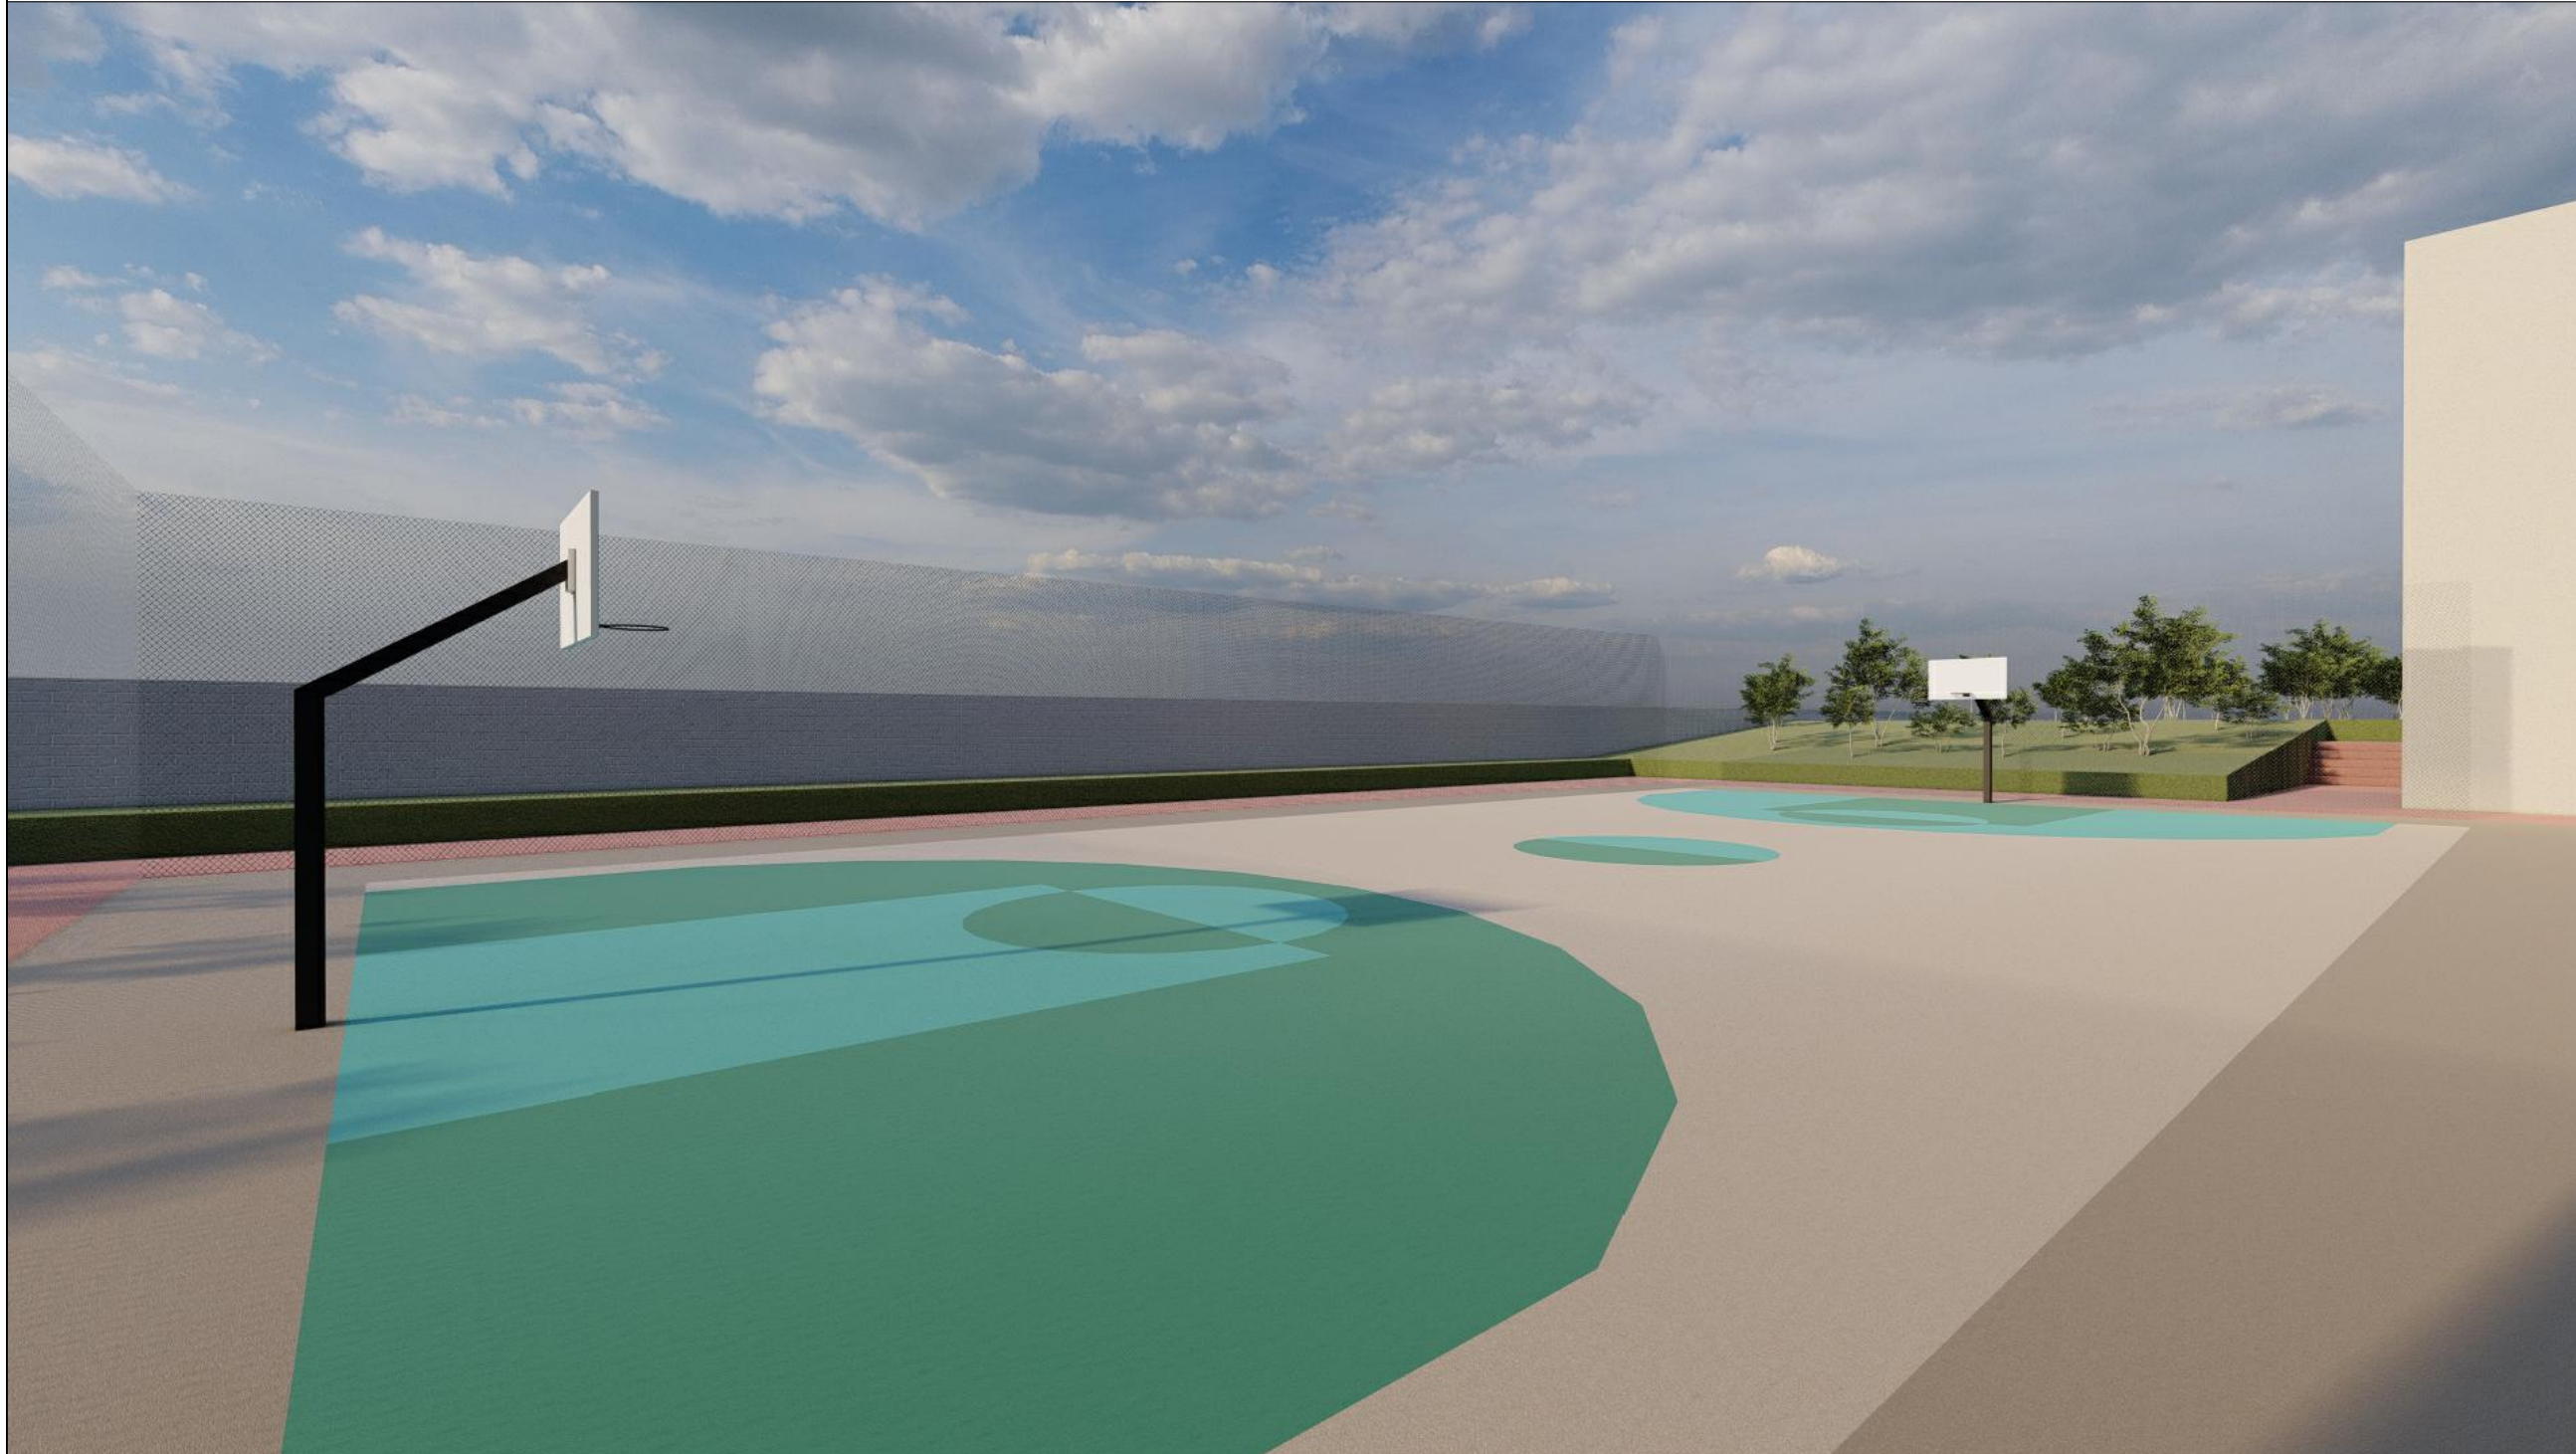

**BASHKIA
SARANDE**

TITULLI:
**REHABILITIMI I TERRENEVE SPORTIVE
NE SHKOLLEN "HASAN TASINI",
SARANDE**

PROJEKTUES:
ARK. ANTONIO CEPANI

EMERTIMI FLETES:
IMAZH 3D

VENDNDODHJA:
SARANDE

TIPOLOGJIA:
TERRENE SPORTIVE

SHKALLA VIZ:	FLETA Nr:
DATA	
PROJEKT Nr:	



LEGJENDE



**BASHKIA
SARANDE**

TITULLI:
**REHABILITIMI I TERRENEVE SPORTIVE
NE SHKOLLEN "HASAN TASINI",
SARANDE**


PROJEKTUES:
ARK. ANTONIO CEPANI

EMERTIMI FLETES:
IMAZH 3D


VENDNDODHJA:
SARANDE

TIPOLOGJIA:
TERRENE SPORTIVE

SHKALLA VIZ:	FLETA Nr:
DATA	
PROJEKT Nr:	

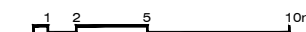

LEGJENDE

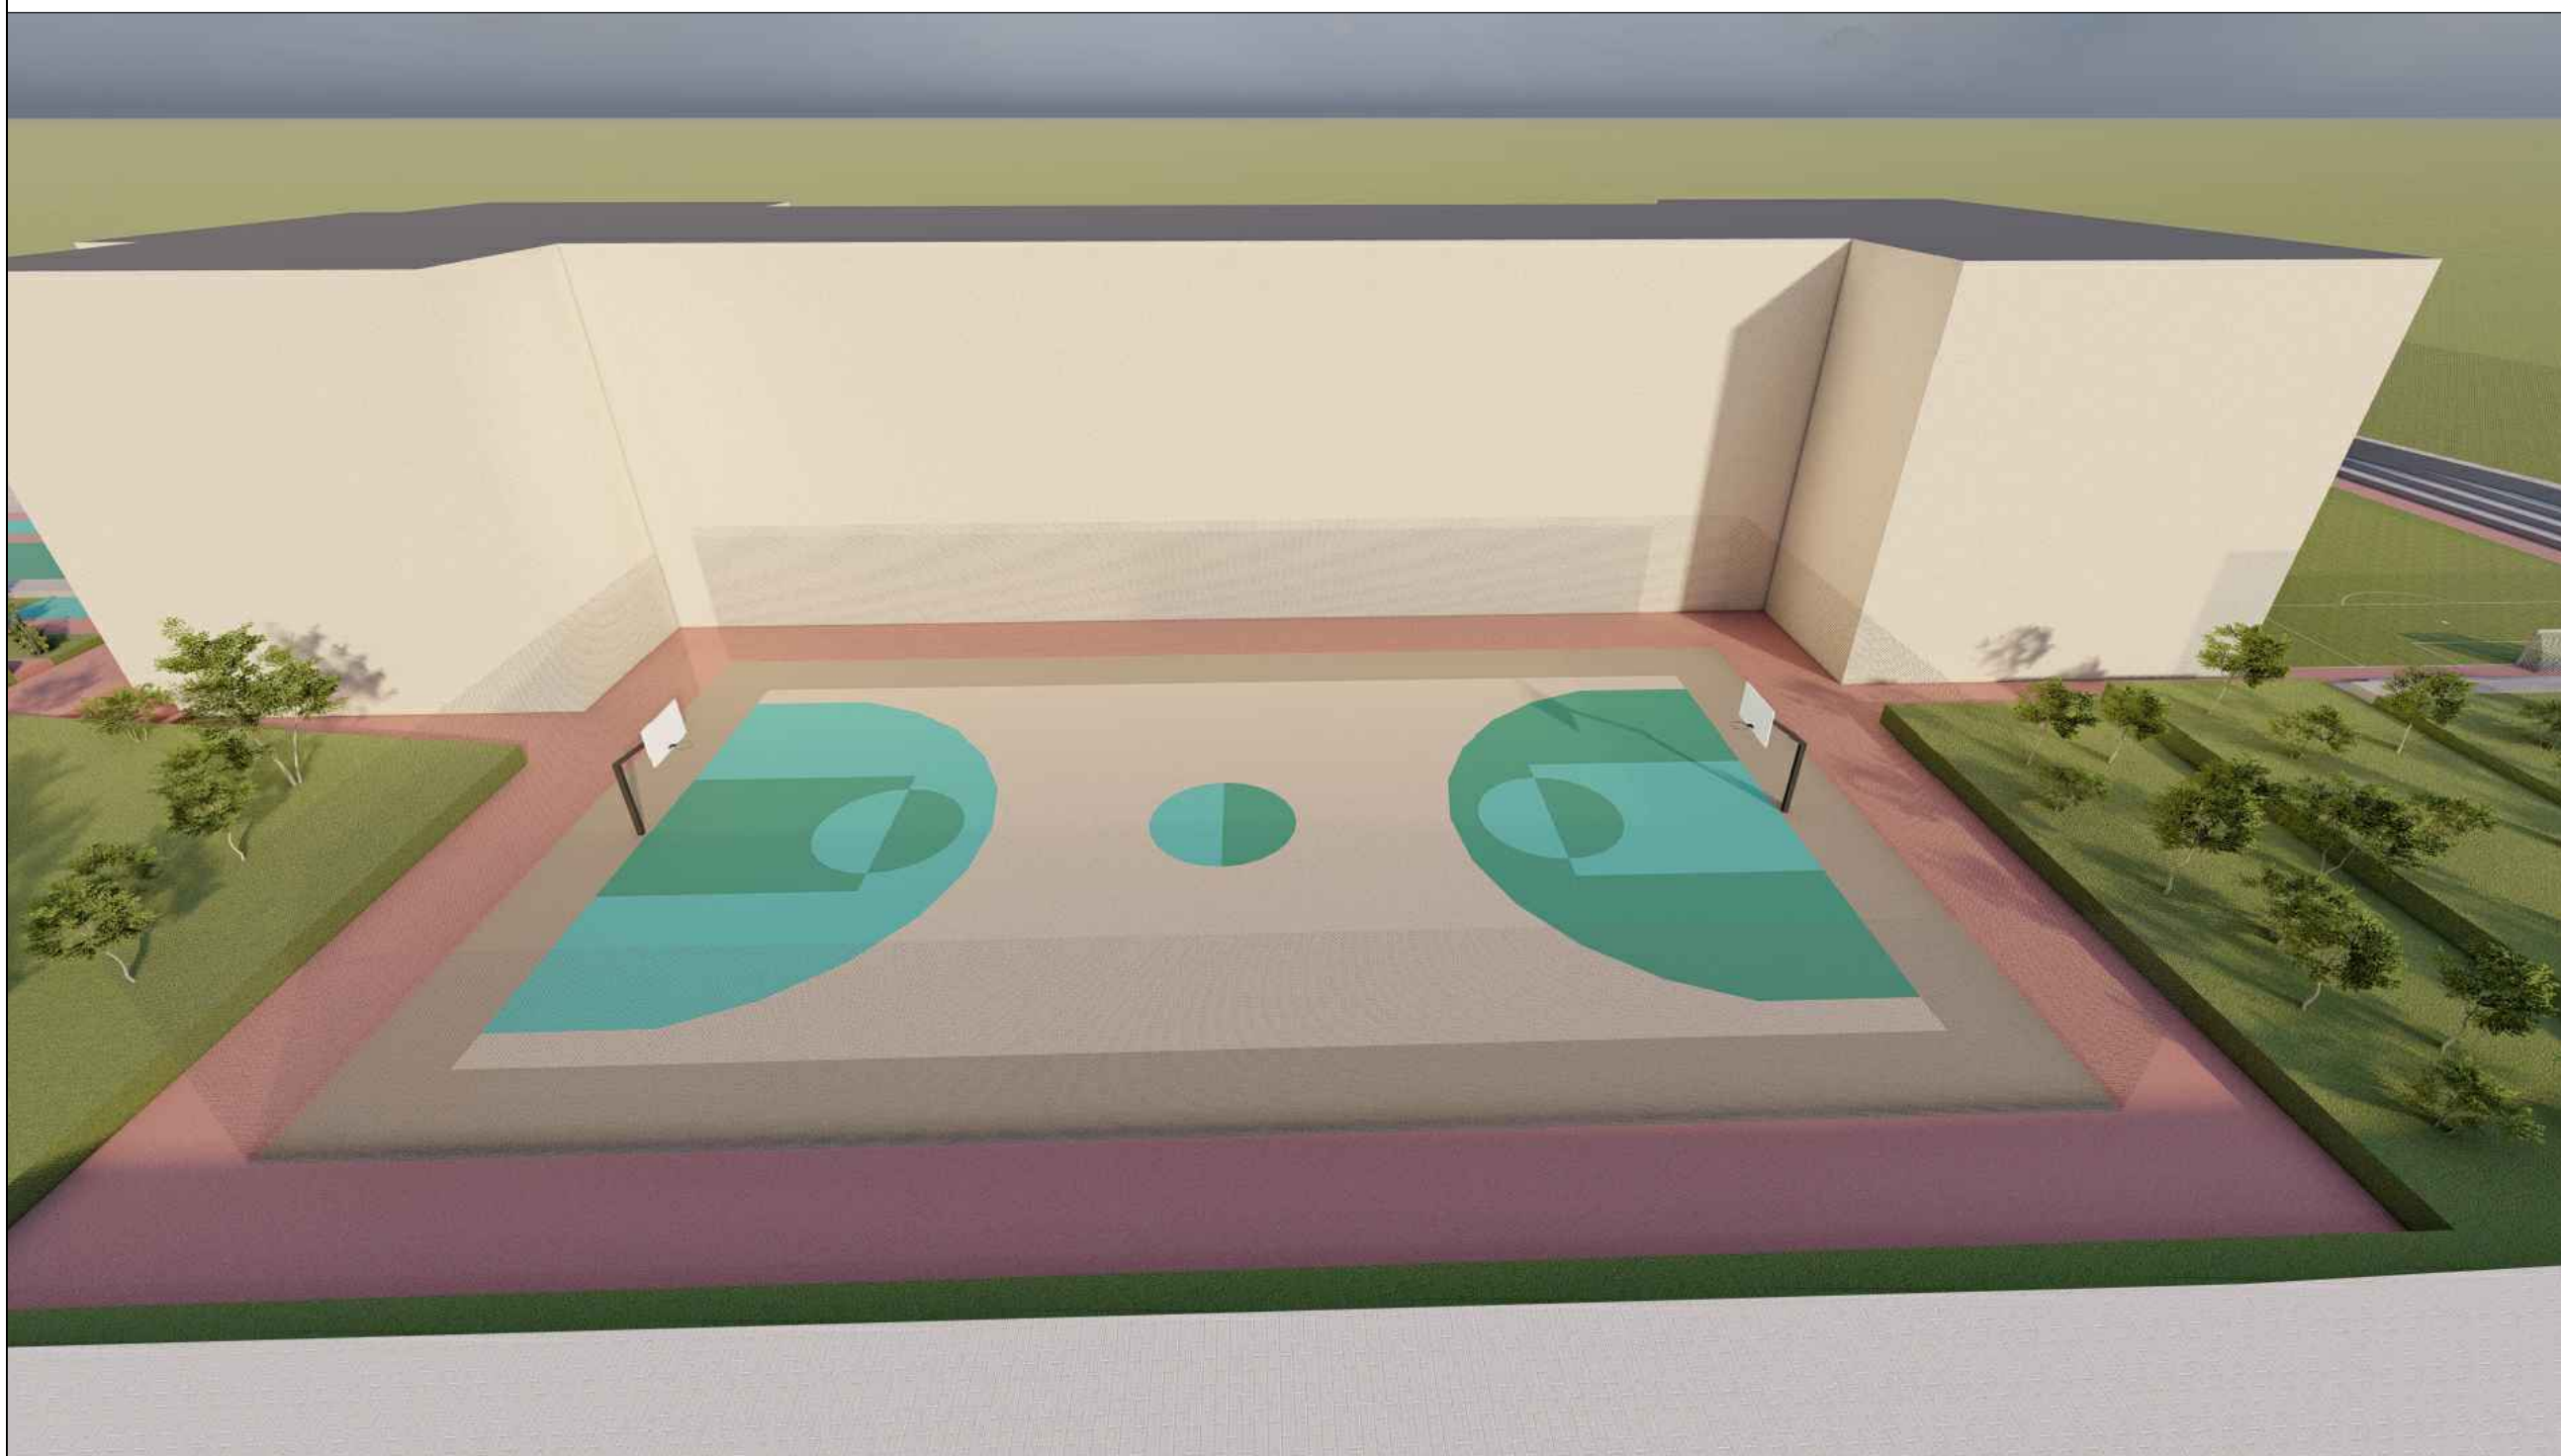

BASHKIA SARANDE

TITULLI:
REHABILITIMI I TERRENEVE SPORTIVE NE SHKOLLEN "HASAN TASINI", SARANDE

PROJEKTUES:
ARK. ANTONIO CEPANI

EMERTIMI FLETES:
IMAZH 3D


VENDNDODHJA:
SARANDE

TIPOLOGJIA:
TERRENE SPORTIVE

SHKALLA VIZ:	FLETA Nr:
DATA	
PROJEKT Nr:	CHECK:



LEGJENDE

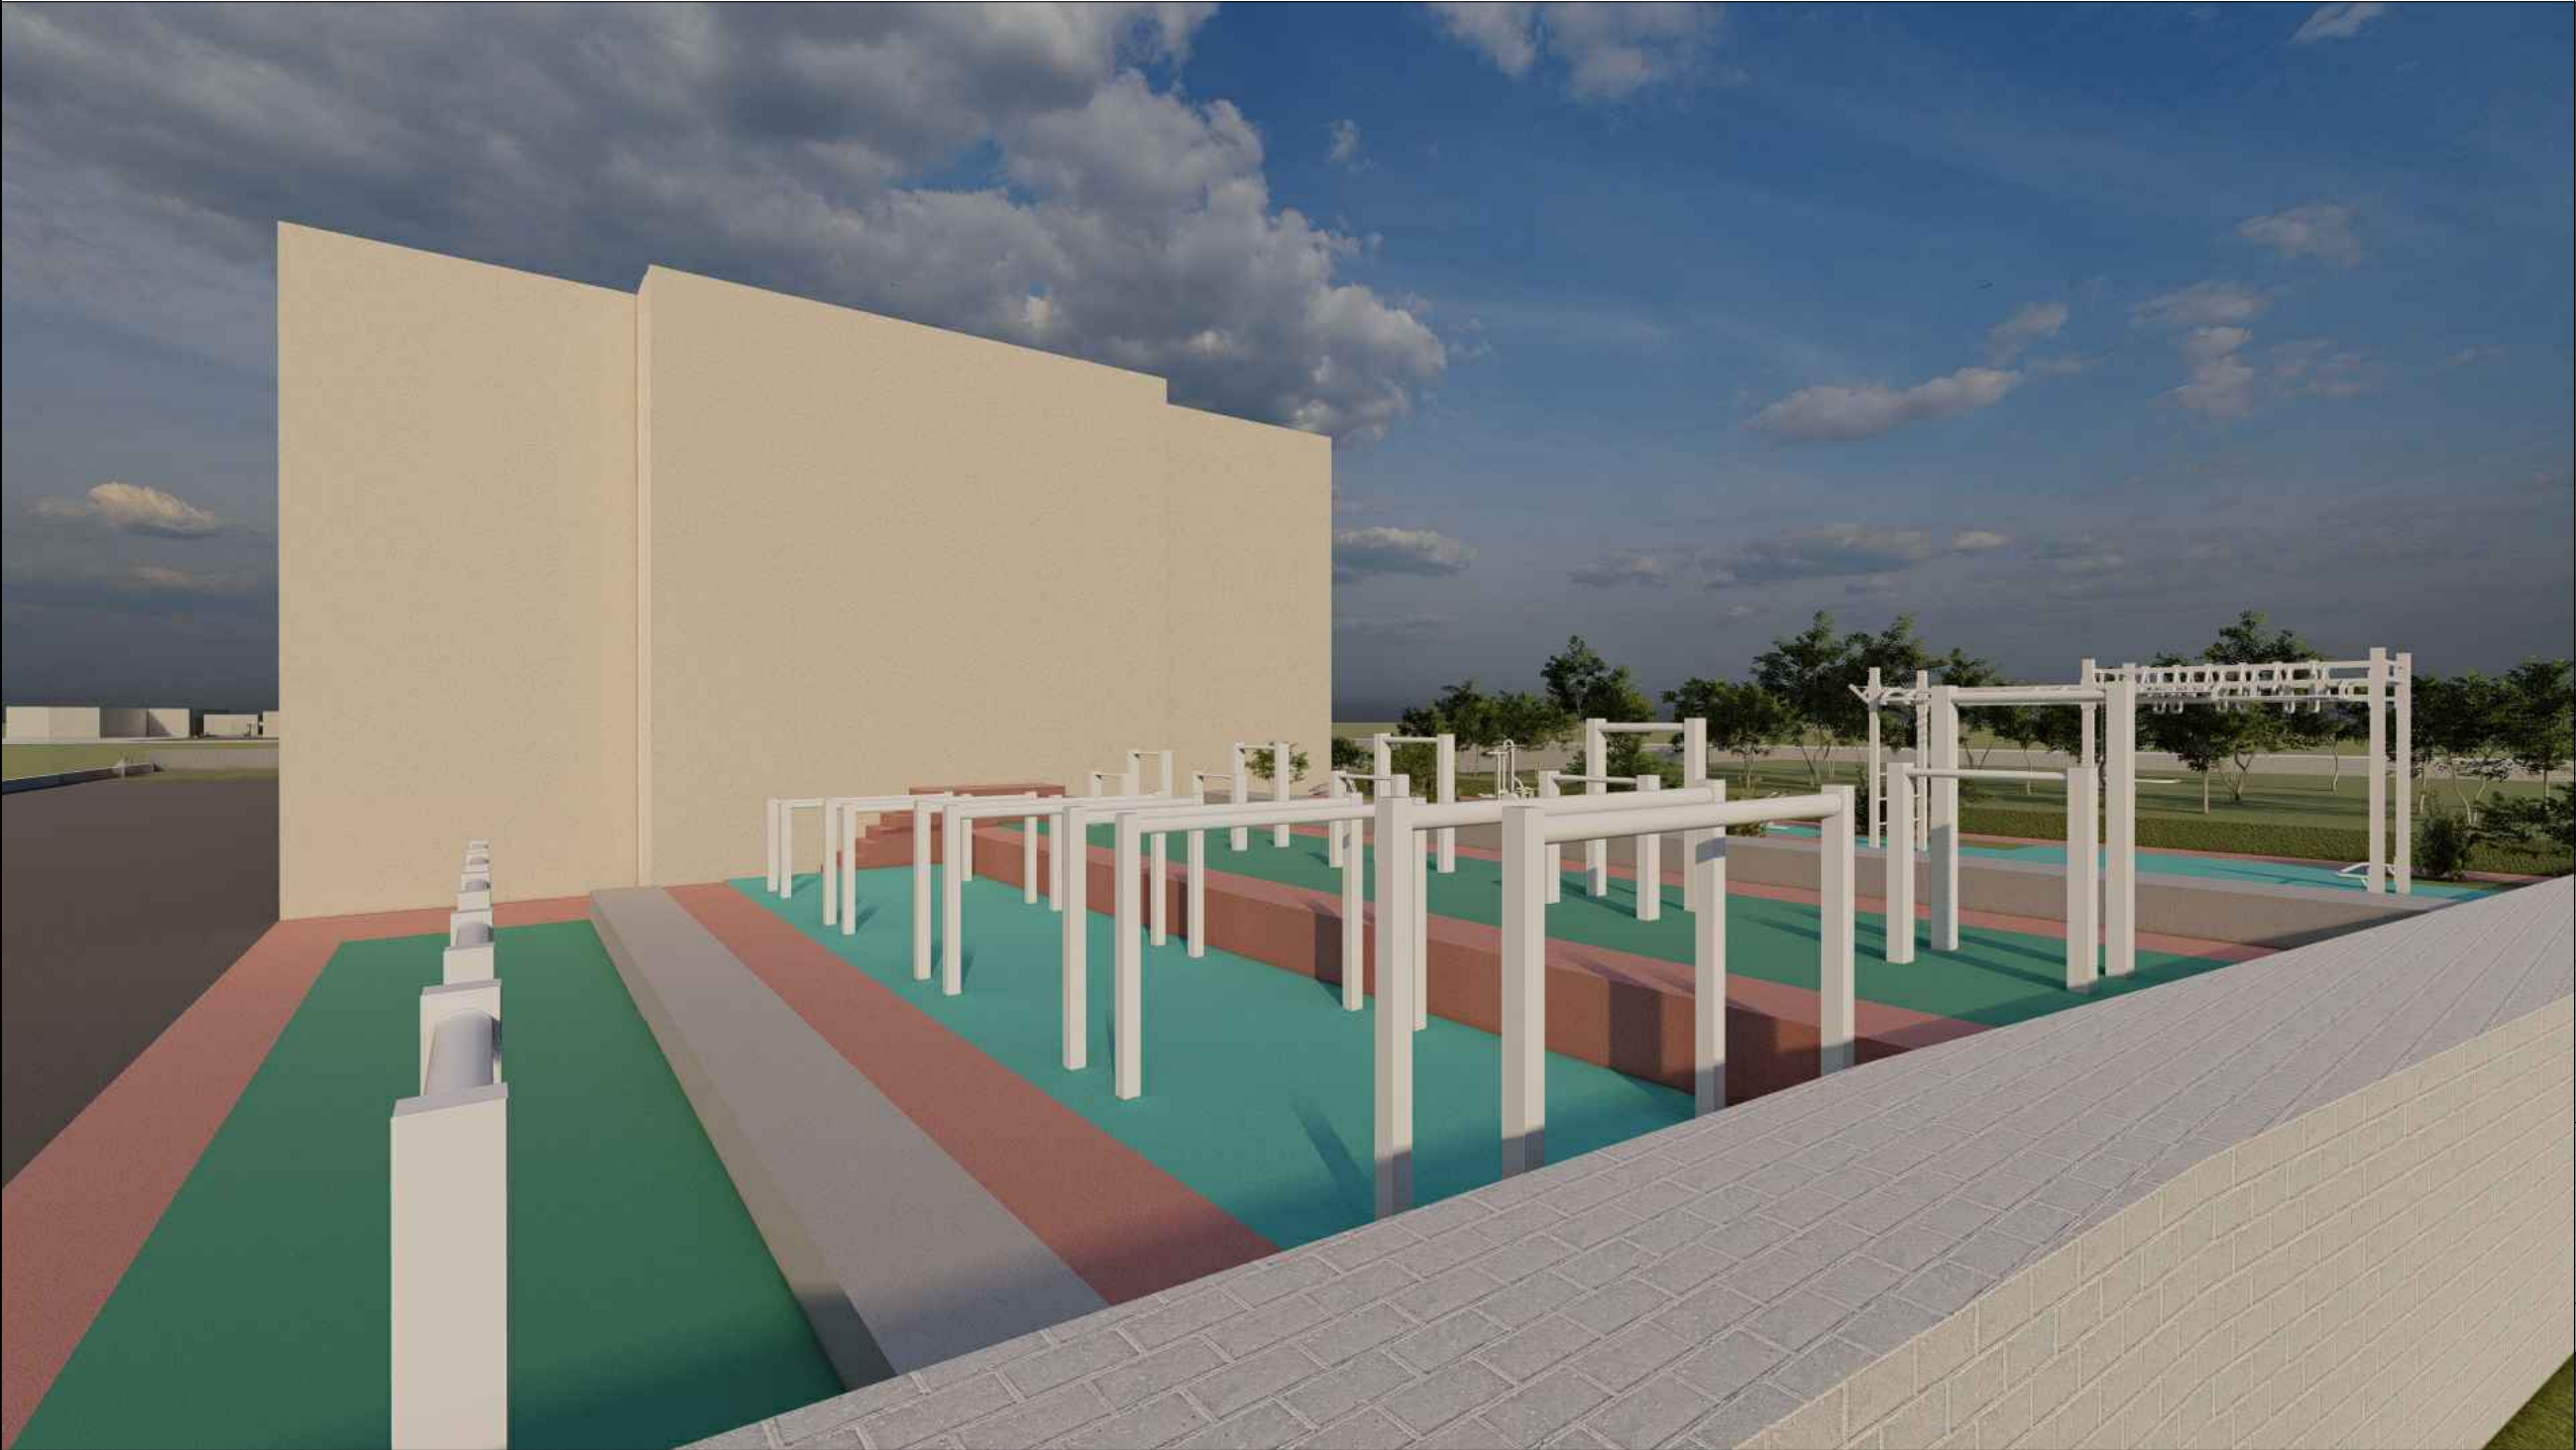

BASHKIA SARANDE

TITULLI:
REHABILITIMI I TERRENEVE SPORTIVE NE SHKOLLEN "HASAN TASINI", SARANDE


PROJEKTUES:
ARK. ANTONIO CEPANI

EMERTIMI FLETES:
IMAZH 3D

VENDNDODHJA:
SARANDE

TIPOLOGJIA:
TERRENE SPORTIVE

SHKALLA VIZ:		FLETA Nr:
PROJEKT Nr:	DATA	
CHECK:		

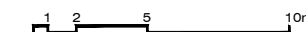

LEGJENDE



BASHKIA SARANDE

TITULLI:
REHABILITIMI I TERRENEVE SPORTIVE NE SHKOLLEN "HASAN TASINI", SARANDE


PROJEKTUES:
ARK. ANTONIO CEPANI

EMERTIMI FLETES:
IMAZH 3D

VENDNDODHJA:
SARANDE

TIPOLOGJIA:
TERRENE SPORTIVE

SHKALLA VIZ:	FLETA Nr:
DATA	
PROJEKT Nr:	CHECK:

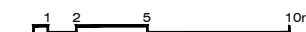

LEGJENDE



BASHKIA SARANDE

TITULLI:
**REHABILITIMI I TERRENEVE SPORTIVE
NE SHKOLLEN "HASAN TASINI",
SARANDE**

PROJEKTUES:
ARK. ANTONIO CEPANI


EMERTIMI FLETES:
IMAZH 3D

VENDNDODHJA:
SARANDE


TIPOLOGJIA:
TERRENE SPORTIVE

SHKALLA VIZ:	FLETA Nr:
DATA	
PROJEKT Nr:	CHECK:

IMAZH 3D

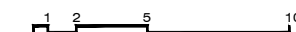

LEGJENDE

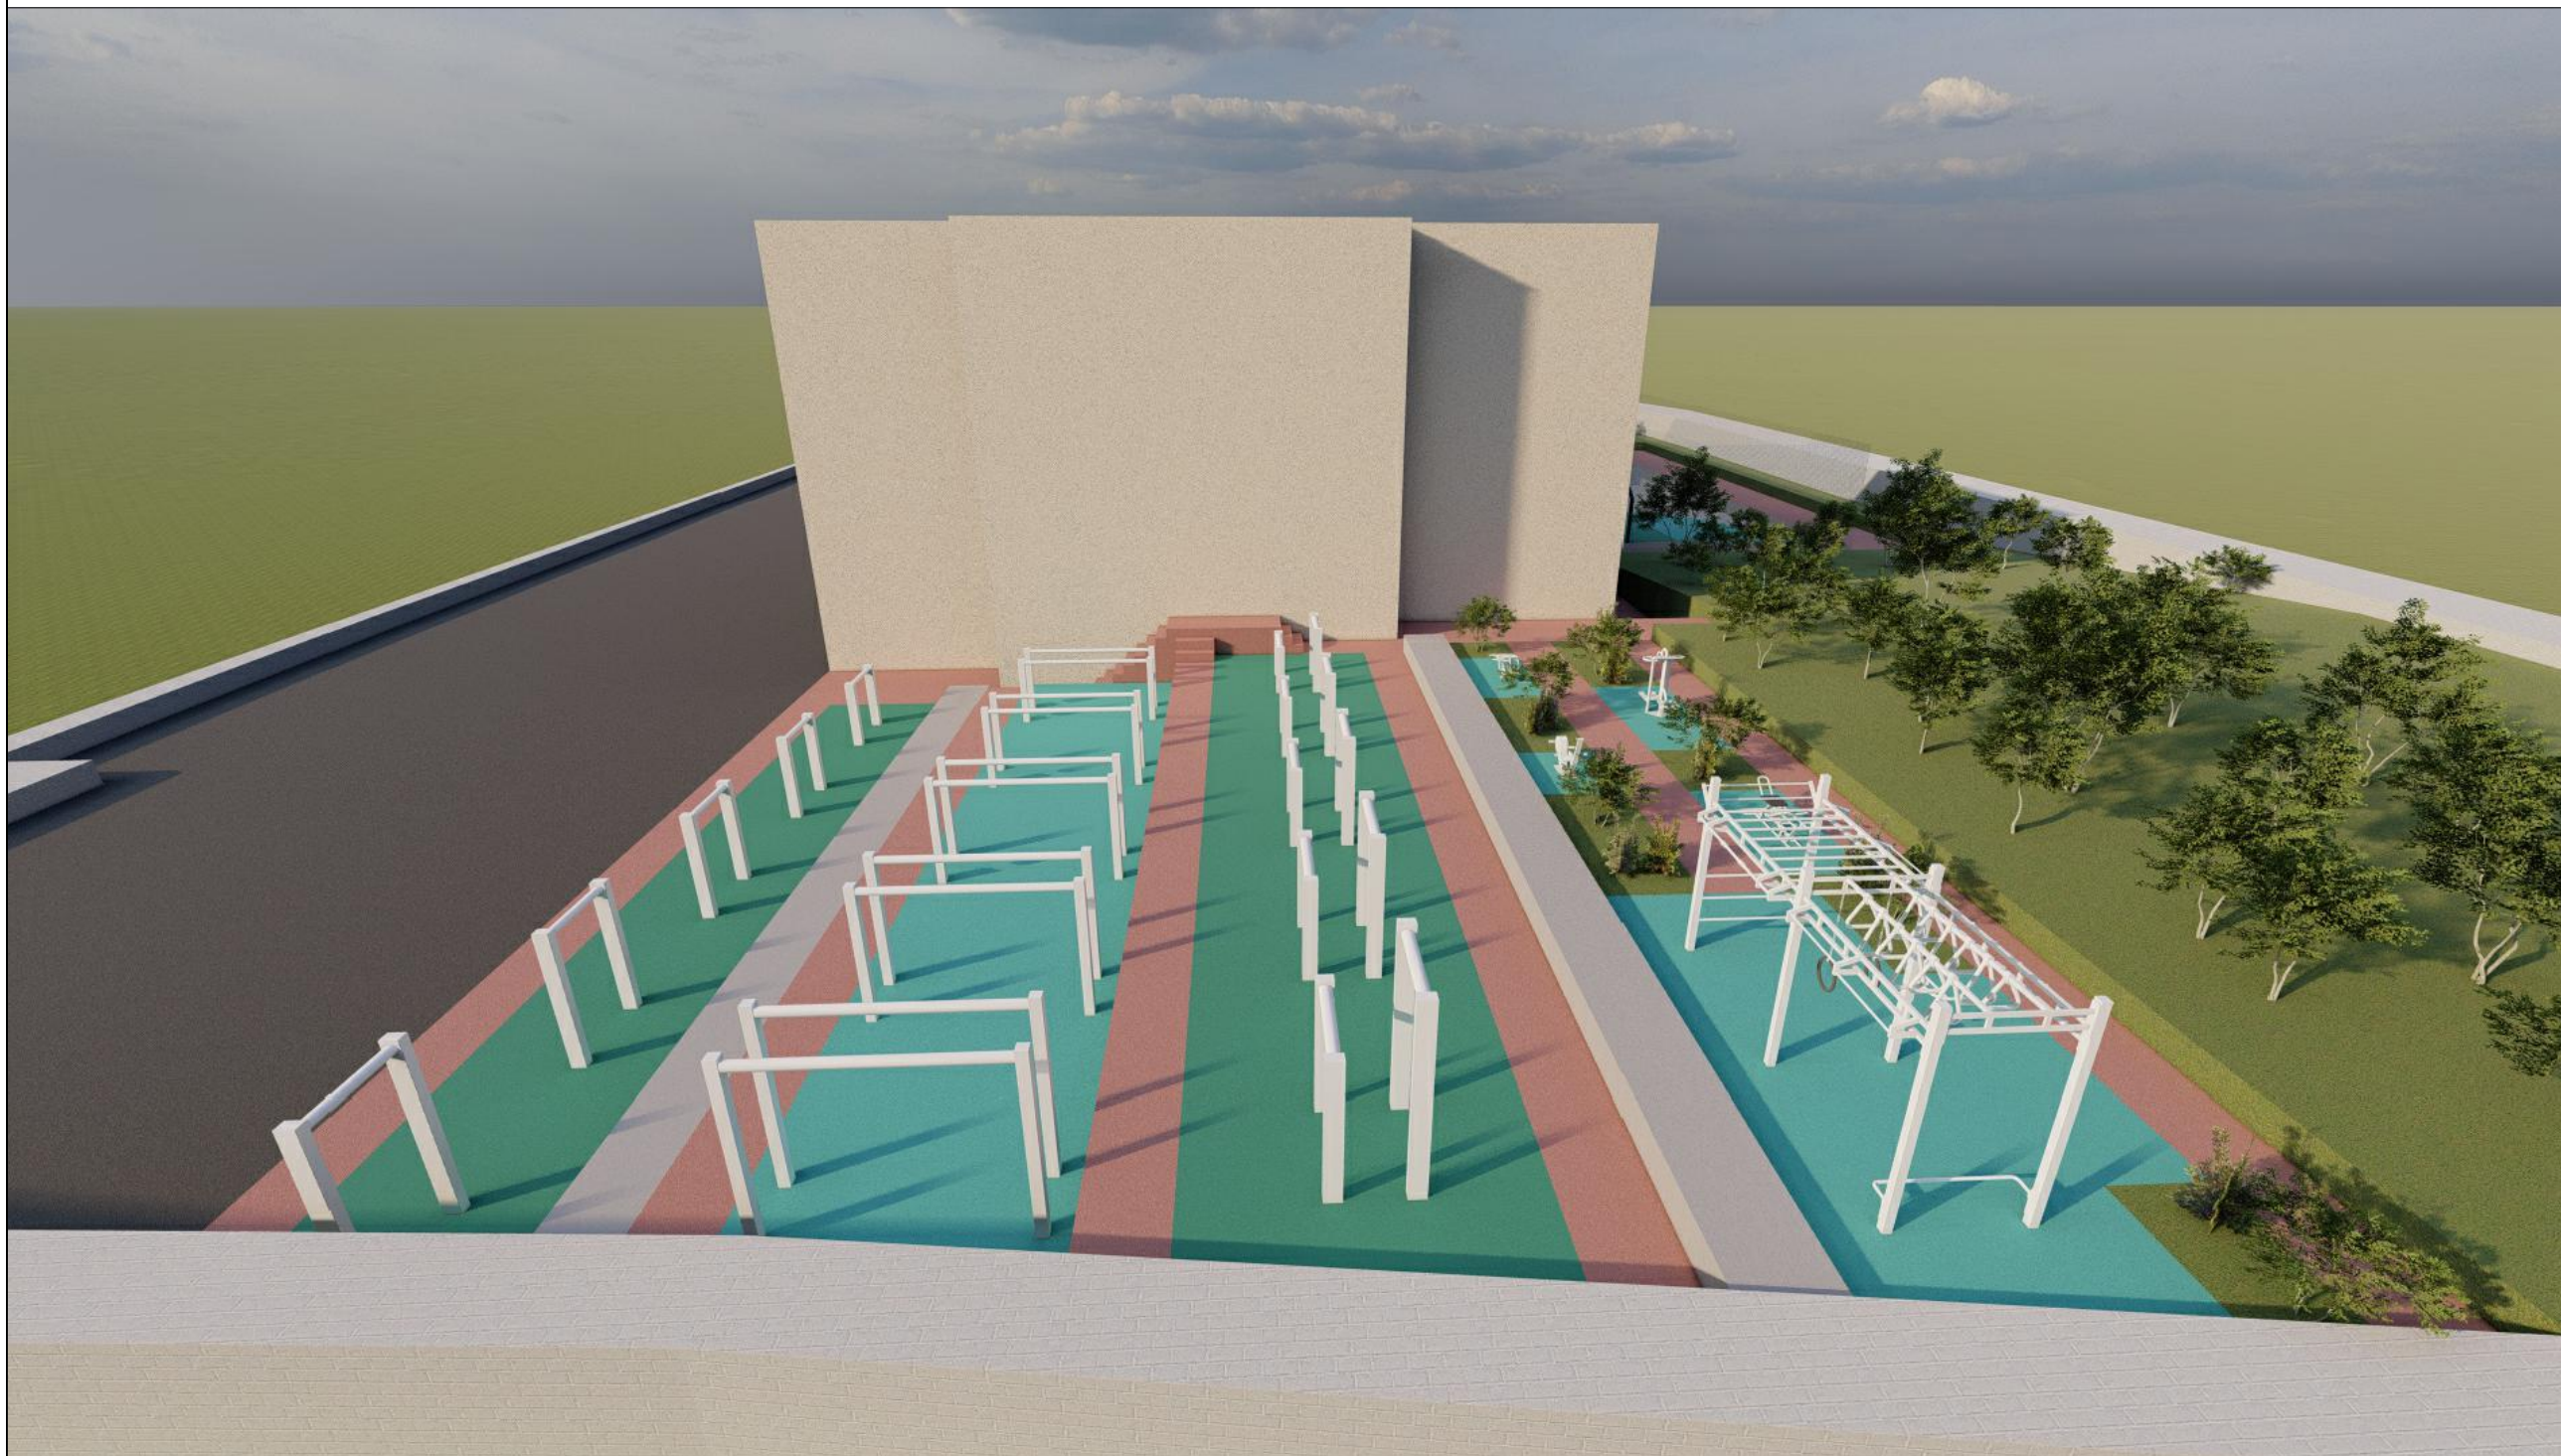

**BASHKIA
SARANDE**

TITULLI:
**REHABILITIMI I TERRENEVE SPORTIVE
NE SHKOLLEN "HASAN TASINI",
SARANDE**

PROJEKTUES:
ARK. ANTONIO CEPANI

EMERTIMI FLETES:
IMAZH 3D

VENDNDODHJA:
SARANDE

TIPOLOGJIA:
TERRENE SPORTIVE

SHKALLA VIZ:	FLETA Nr:
DATA	
PROJEKT Nr:	CHECK:

PLANVENDOSJE



1 2 5 10m

LEGJENDE



BASHKIA SARANDE

TITULLI:
**REHABILITIMI I TERRENEVE SPORTIVE
NE SHKOLLEN '9 TETORI', SARANDE**

PROJEKTUES:
ARK. ANTONIO CEPANI

EMERTIMI FLETES:
PLANVENDOSJE

VENDNDODHJA:
SARANDE

TIPOLOGJIA:
TERRENE SPORTIVE

SHKALLA VIZ:
1:100

FLETA Nr:

DATA

PROJEKT Nr:

CHECK:

PLANVENDOSJE



1 2 5 10m

LEGJENDE



BASHKIA SARANDE

TITULLI:
**REHABILITIMI I TERRENEVE SPORTIVE
NE SHKOLLEN '9 TETORI', SARANDE**

PROJEKTUES:
ARK. ANTONIO CEPANI

EMERTIMI FLETES:
PLANSISTEMIM

VENDNDODHJA:
SARANDE

TIPOLOGJIA:
TERRENE SPORTIVE

SHKALLA VIZ:
1:100

FLETA Nr:


DATA

PROJEKT Nr:

CHECK:



LEGJENDE

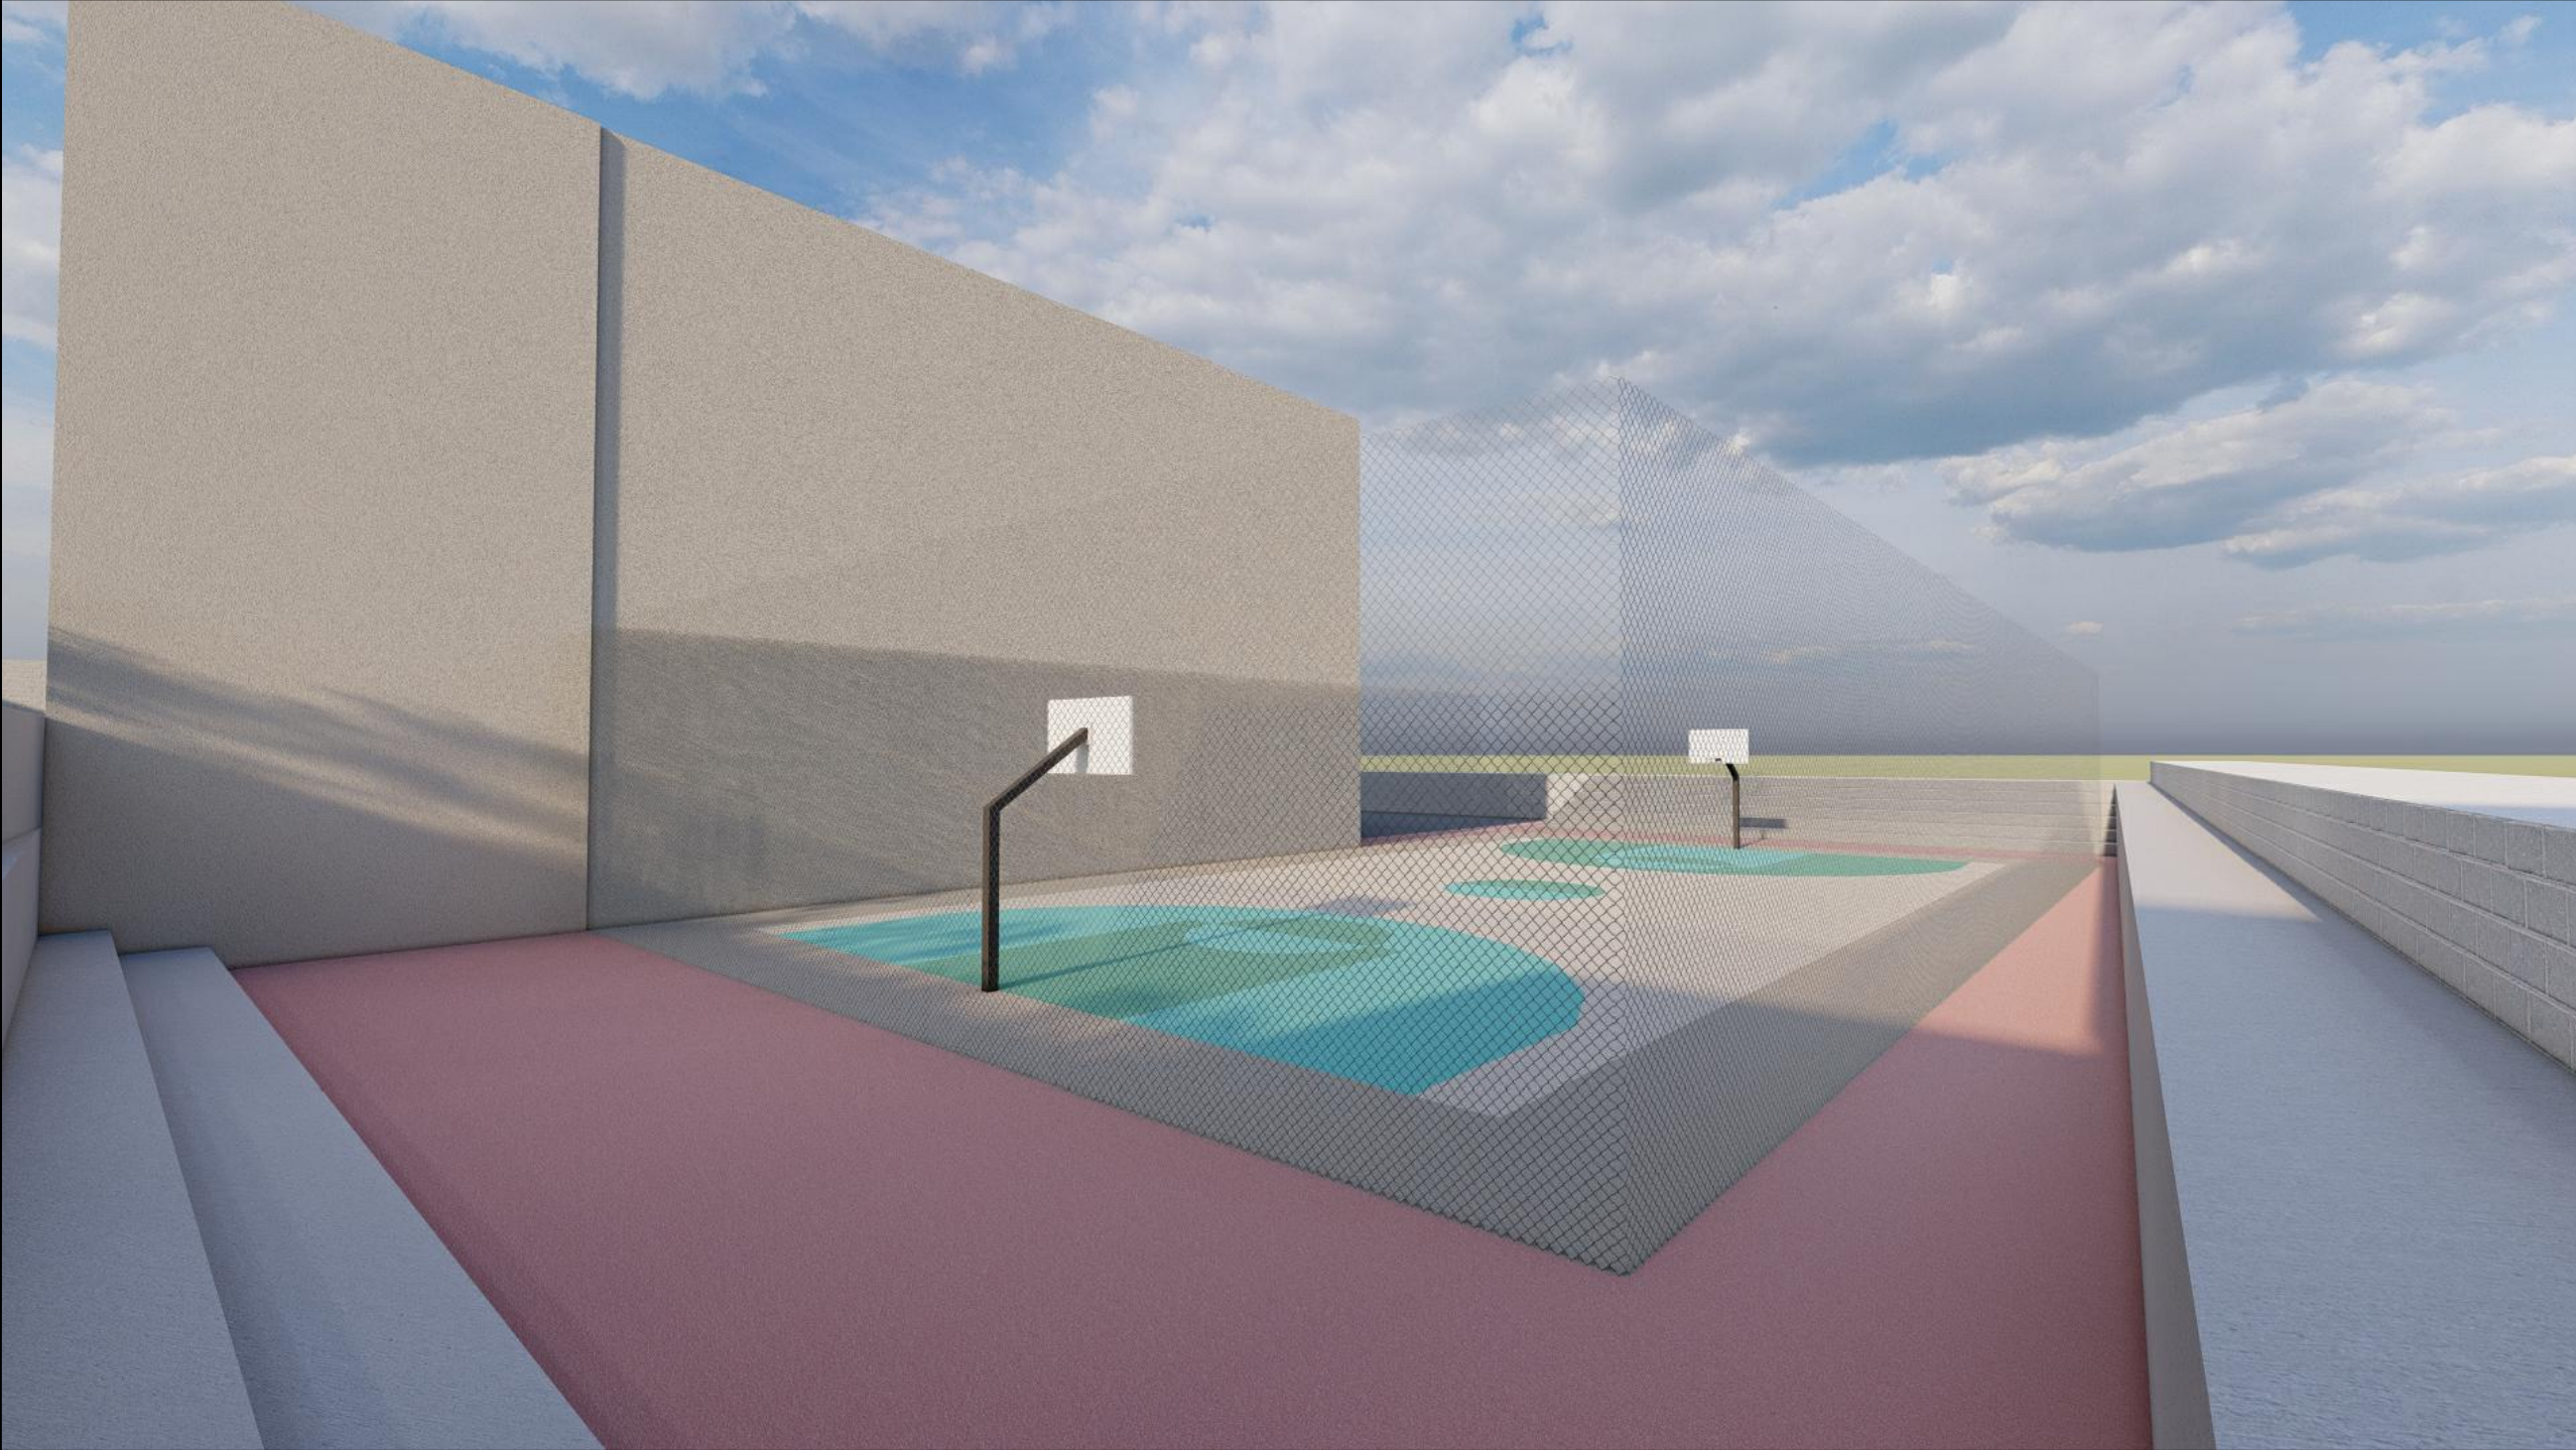

BASHKIA SARANDE

TITULLI:
REHABILITIMI I TERRENEVE SPORTIVE
NE SHKOLLEN "9 TETORI", SARANDE

PROJEKTUES:
ARK. ANTONIO CEPANI

EMERTIMI FLETES:
IMAZH 3D

VENDNDODHJA:
SARANDE

TIPOLOGJIA:
TERRENE SPORTIVE

SHKALLA VIZ:

FLETA Nr:


DATA

PROJEKT Nr:

CHECK:



LEGJENDE

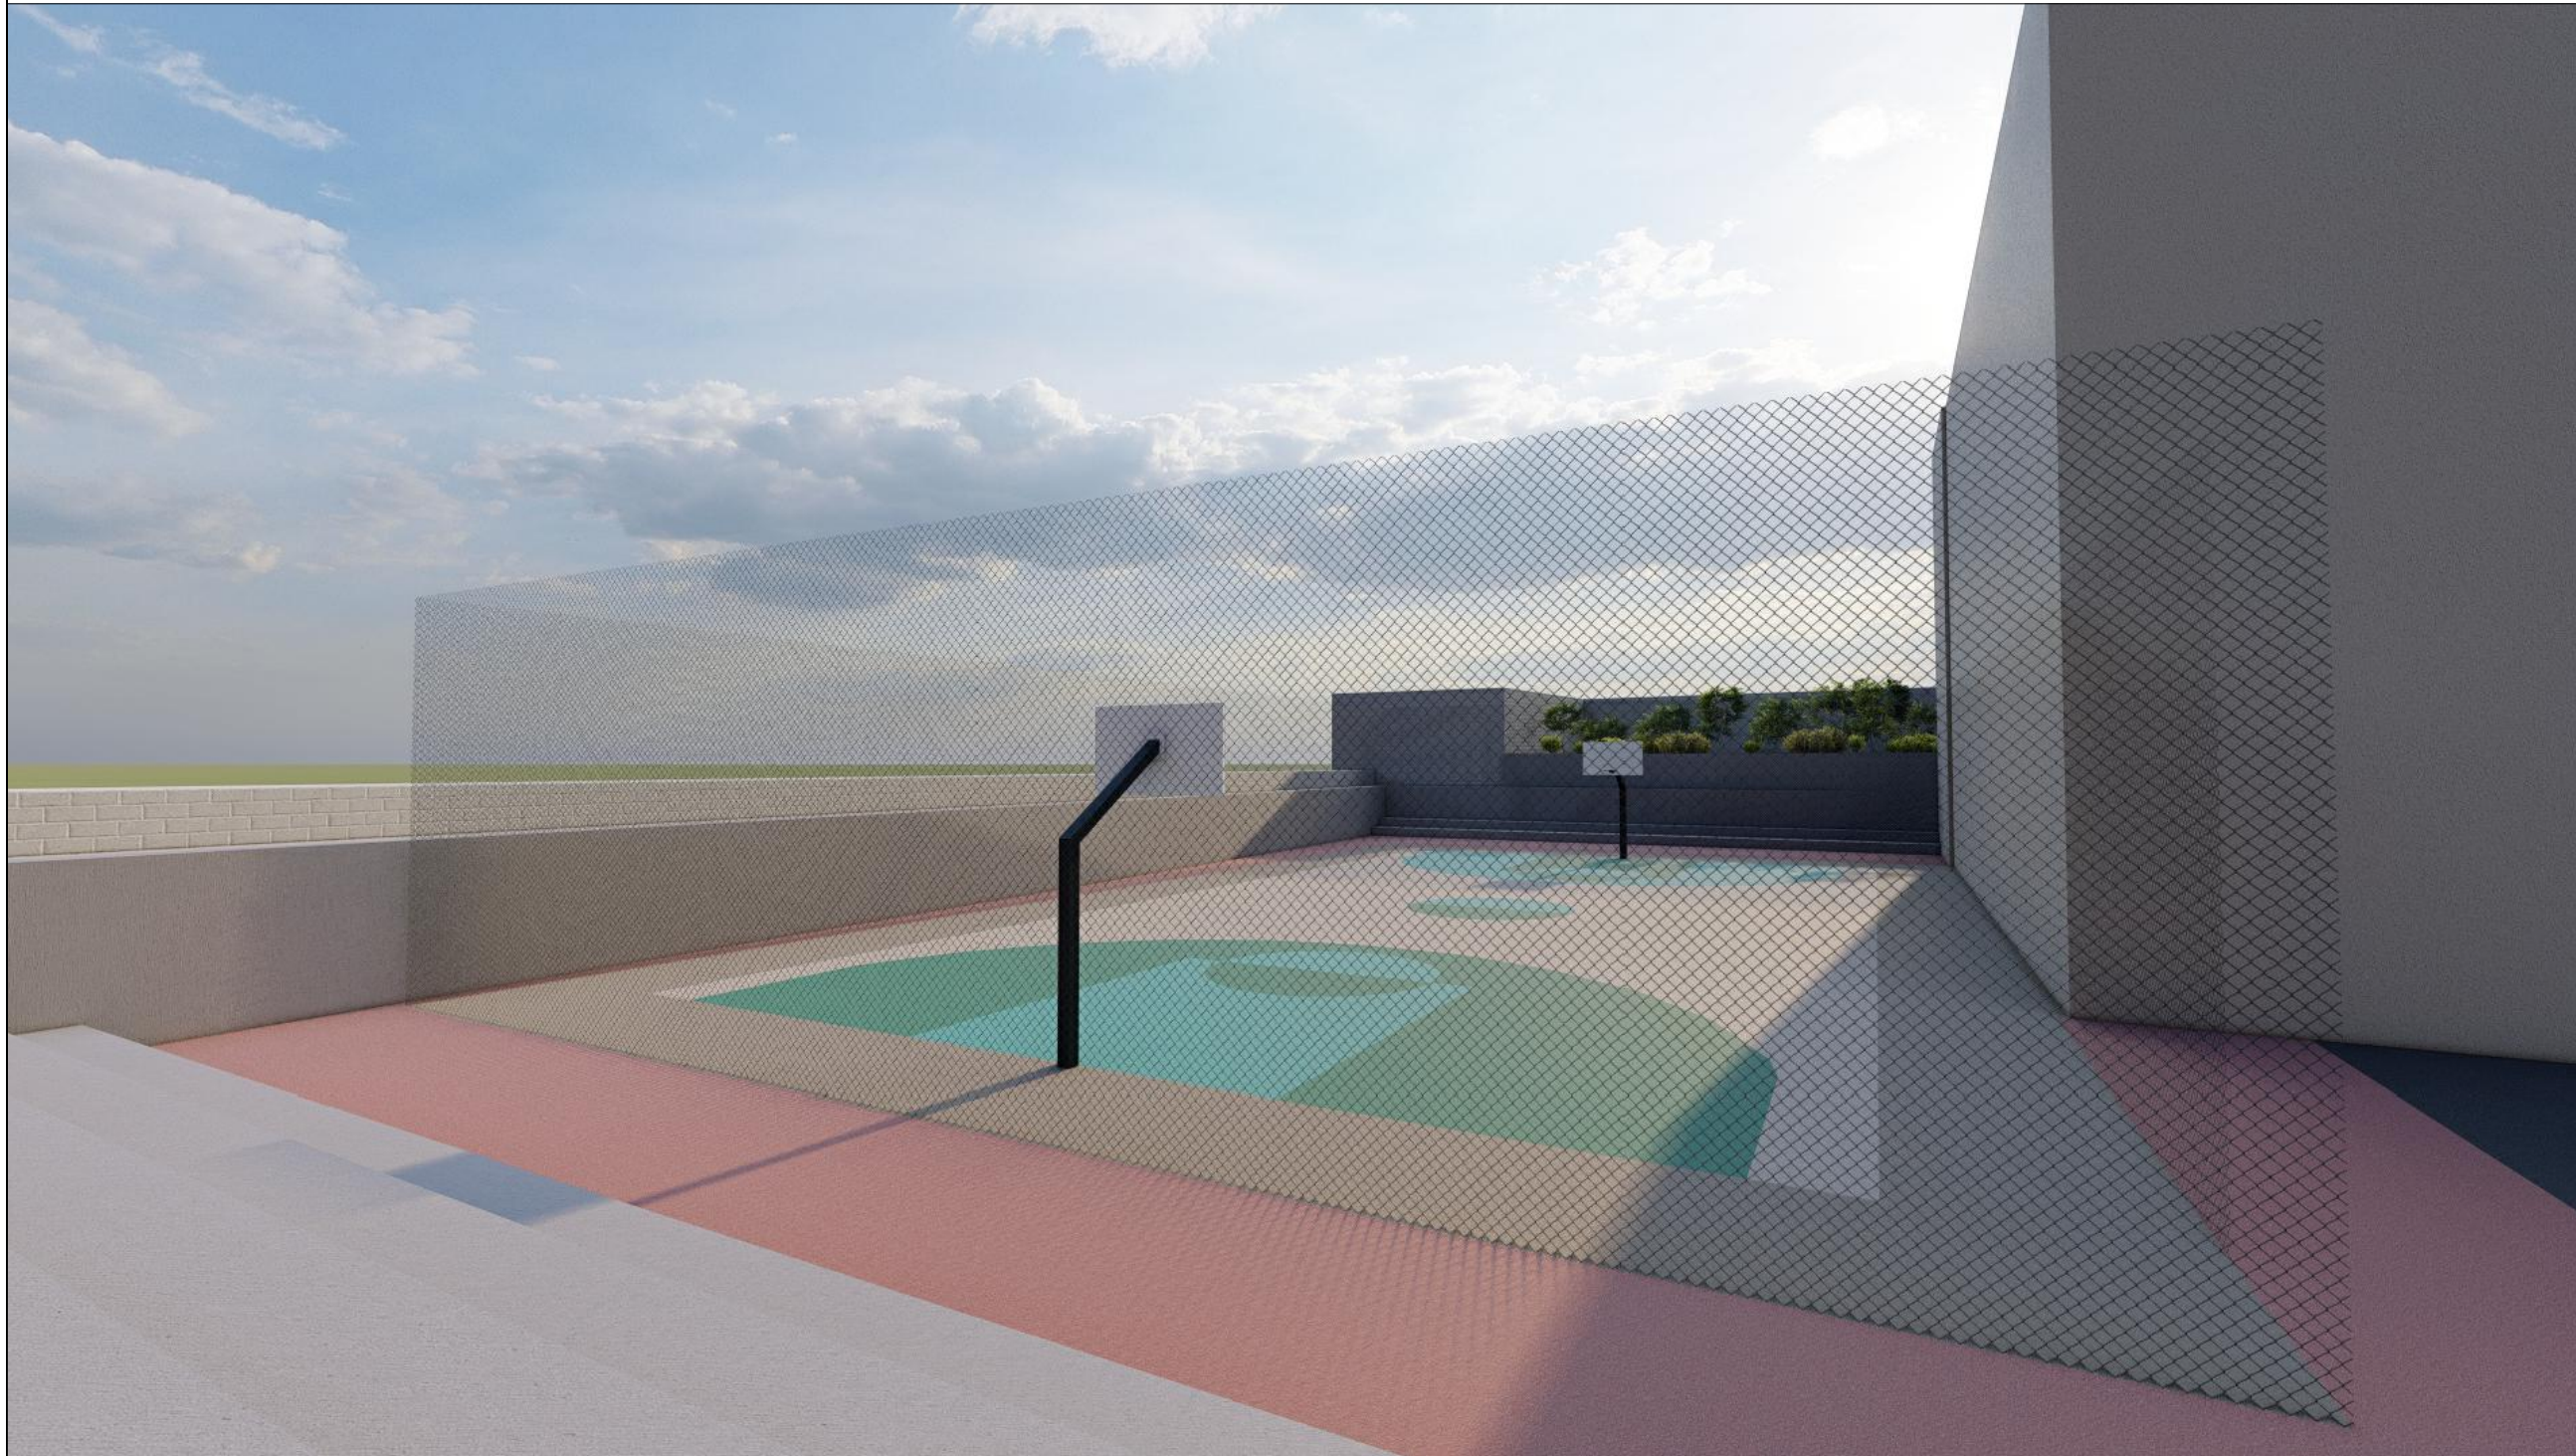

BASHKIA SARANDE

TITULLI:
REHABILITIMI I TERRENEVE SPORTIVE NE SHKOLLEN "9 TETORI", SARANDE


PROJEKTUES:
ARK. ANTONIO CEPANI

EMERTIMI FLETES:
IMAZH 3D


VENDNDODHJA:
SARANDE

TIPOLOGJIA:
TERRENE SPORTIVE

SHKALLA VIZ:	FLETA Nr:
DATA	
PROJEKT Nr:	CHECK:

 

LEGJENDE

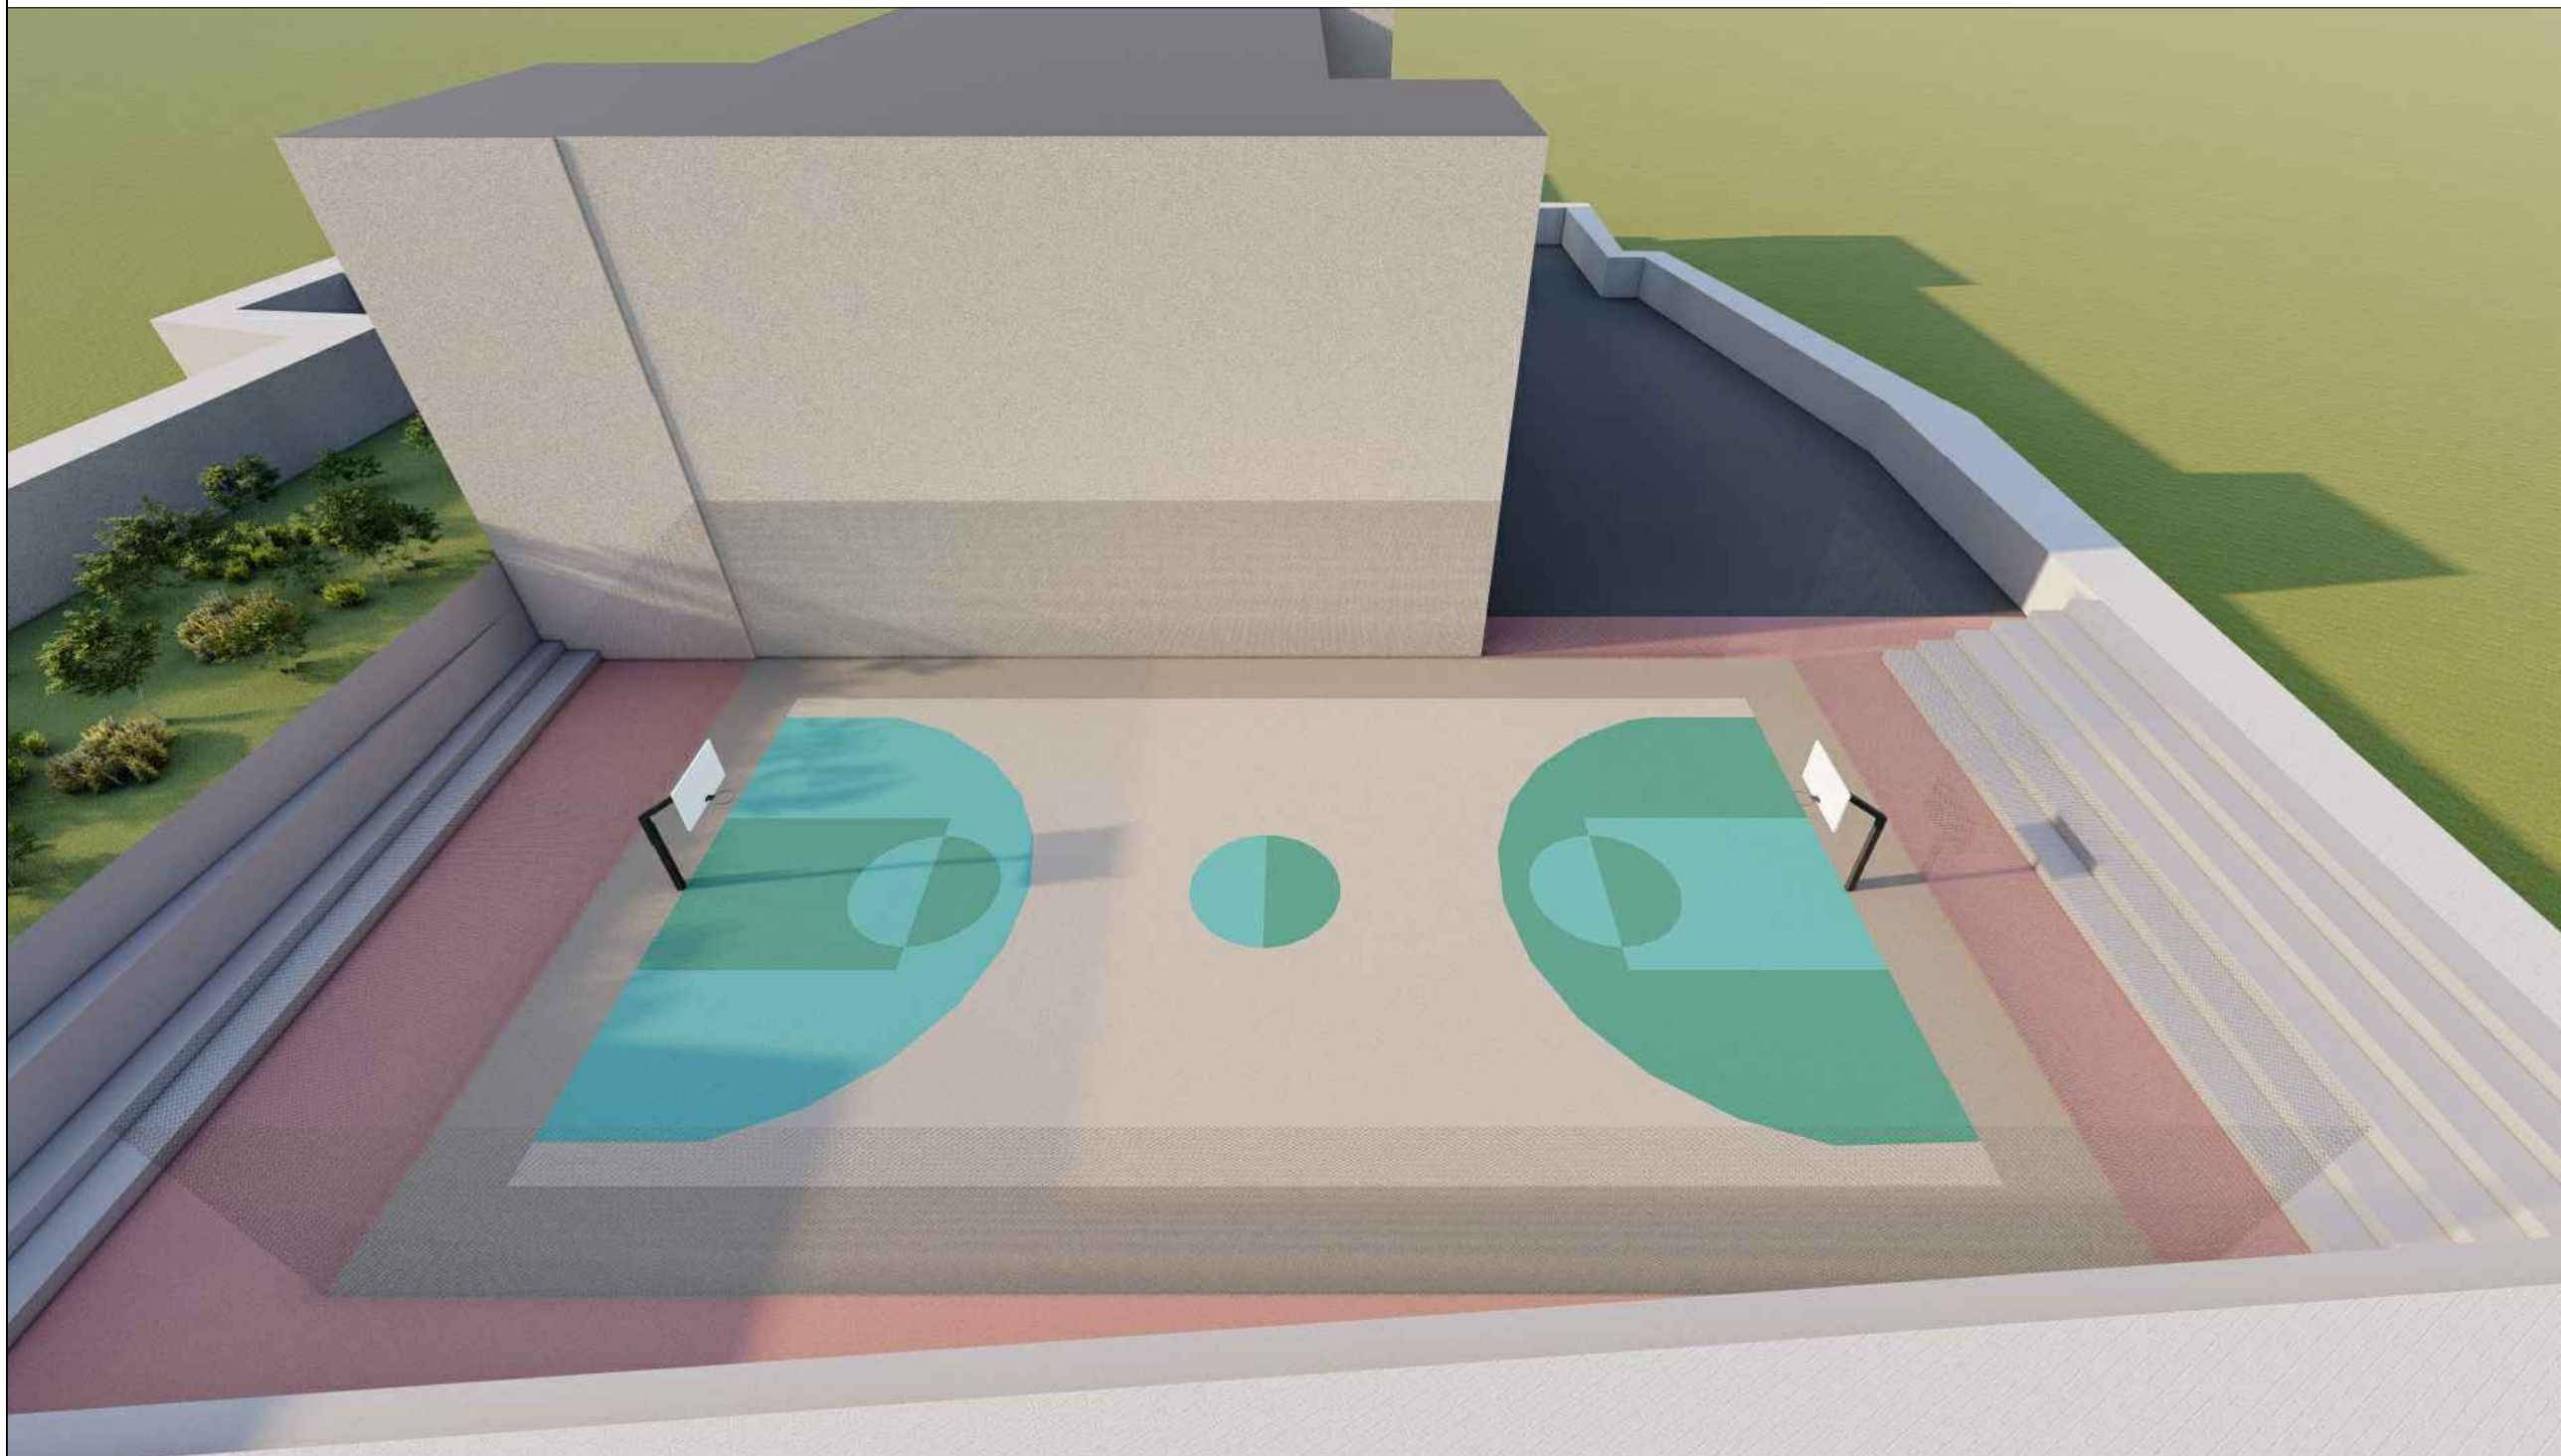

BASHKIA SARANDE

TITULLI:
**REHABILITIMI I TERRENEVE SPORTIVE
NE SHKOLLEN "9 TETORI", SARANDE**

PROJEKTUES:
ARK. ANTONIO CEPANI


EMERTIMI FLETES:
IMAZH 3D

VENDNDODHJA:
SARANDE

TIPOLOGJIA:
TERRENE SPORTIVE


SHKALLA VIZ:		FLETA Nr:
PROJEKT Nr:	DATA	
CHECK:		

DETAJE

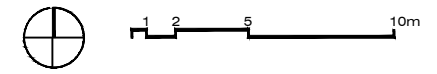

LEGJENDE

PLANIMETRIA E FUSHES SHKALLA 1:100

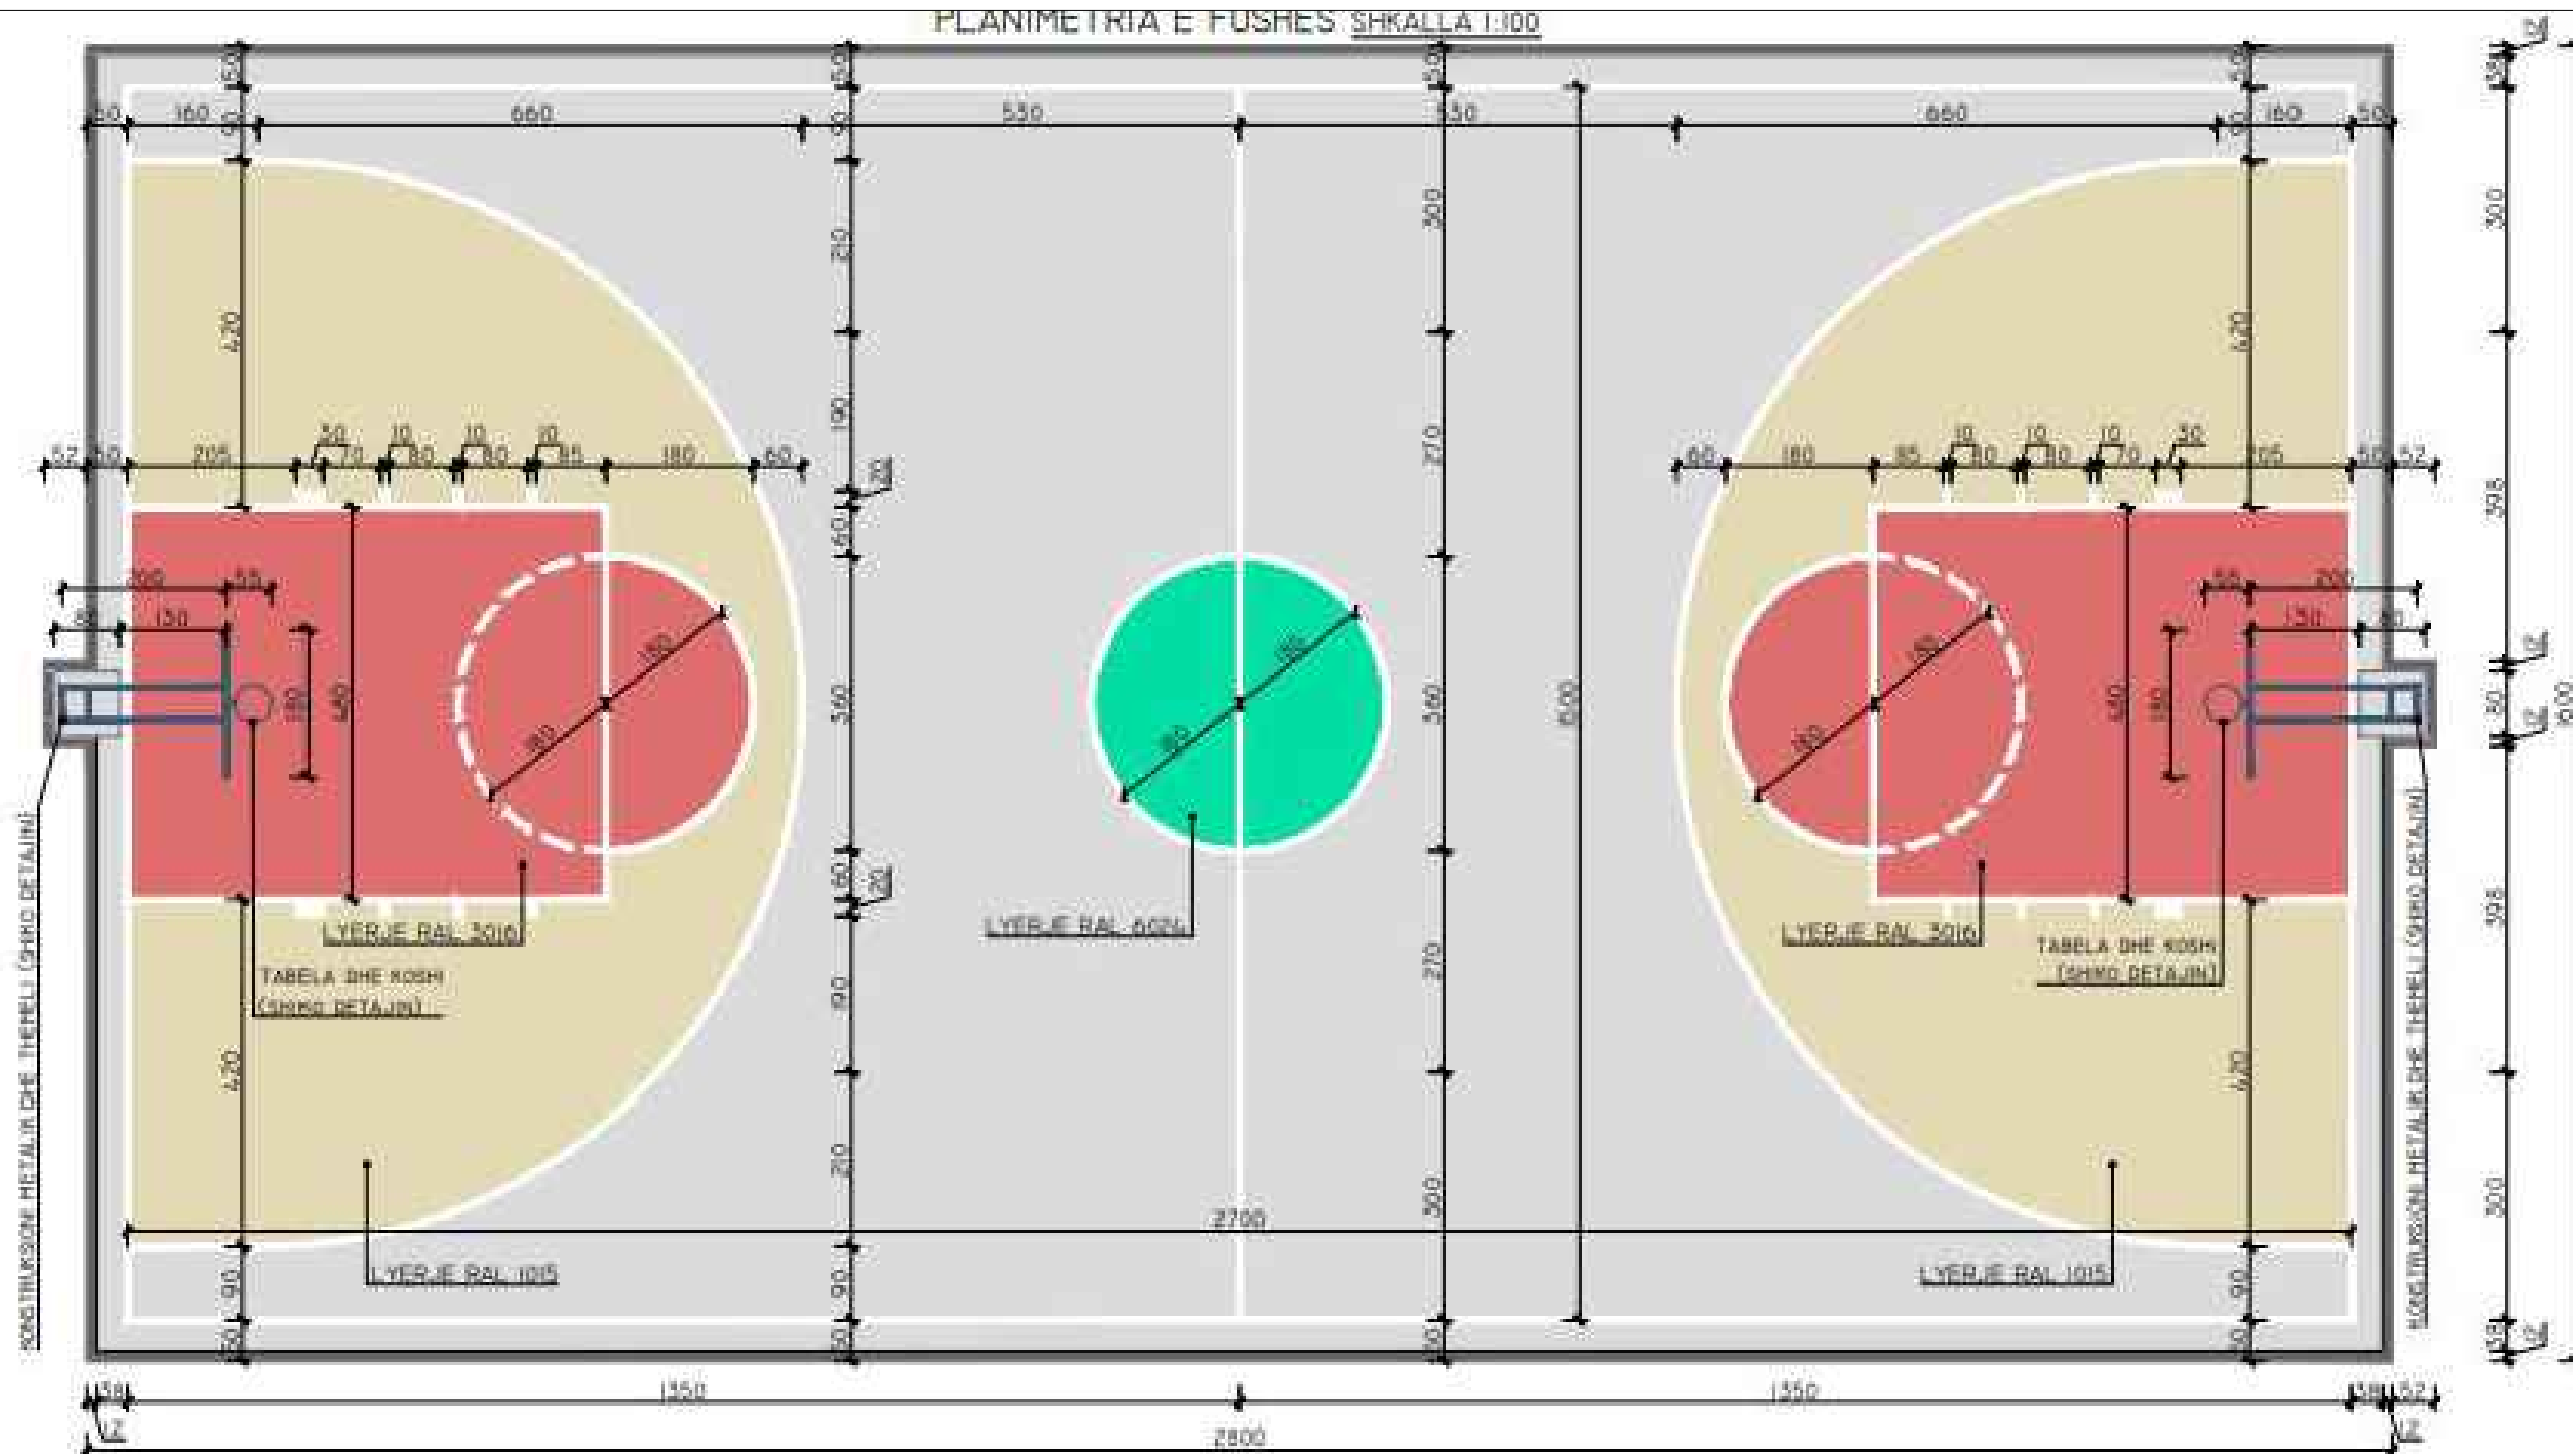

BASHKIA SARANDE

TITULLI:
REHABILITIMI I TERRENEVE SPORTIVE, SARANDE

PROJEKTUES:
ARK. ANTONIO CEPANI

EMERTIMI FLETES:
DETAJE

VENDNDODHJA:
SARANDE

TIPOLOGJIA:
TERRENE SPORTIVE

SHKALLA VIZ:
1:100

FLETA Nr:

PROJEKT Nr: DATA

CHECK: DATA


DETAJE



1 2 5 10m


LEGJENDE

PRERJA GJATESORE E FUSHES
SHKALLA 1:100

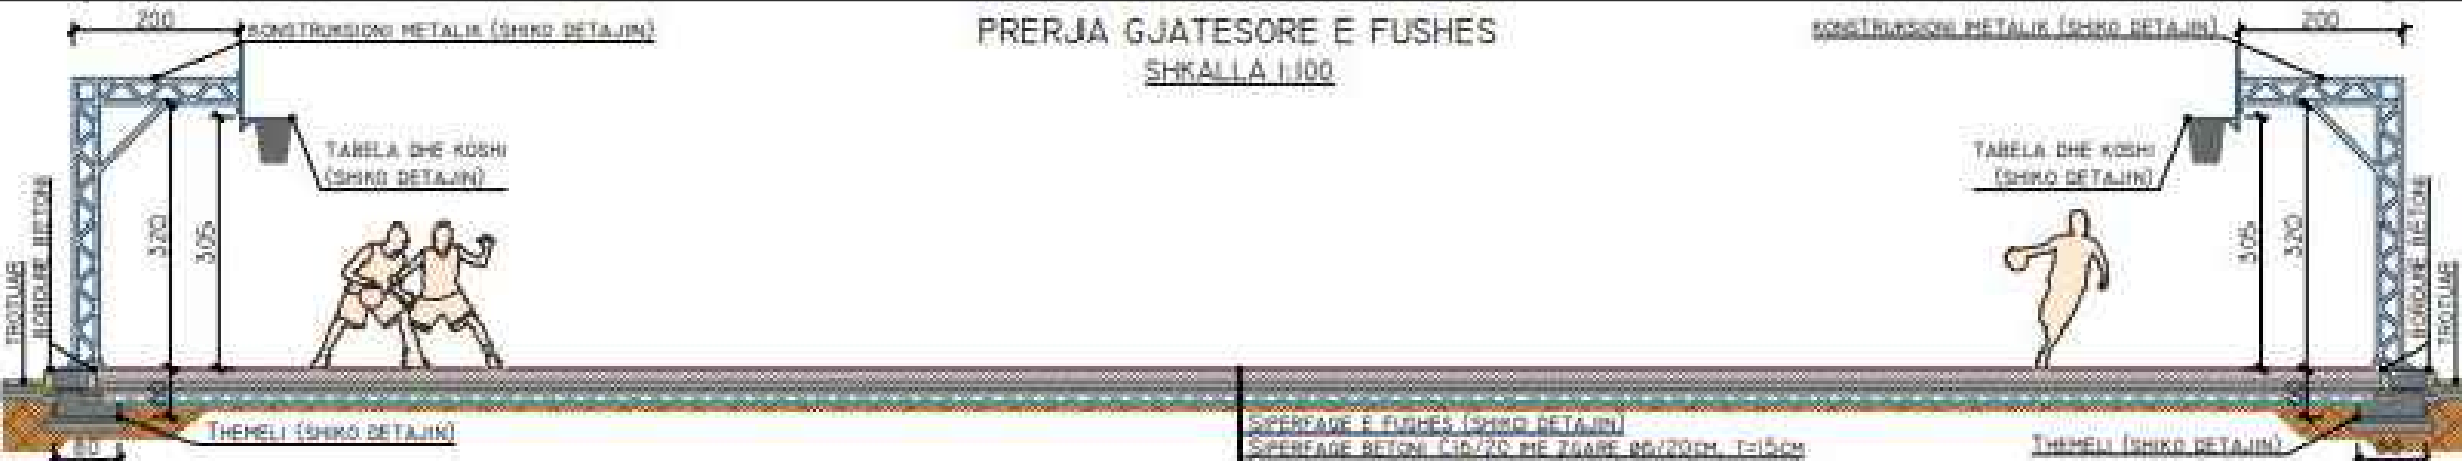


SUPERFACI E FUSHES (SHIKO DETAJIN)
SUPERFACI BETONI C10/20 ME ZGABE 40/20CM, T=15CM
SHITRRE ZHAVORR T=10CM
SHITRRE CARELLI T=15CM
SHITRRE GJERETORIALI 1800/CM²
TERRI NATYRALE

DETAJ I LYERJES SE FUSHES SE BASKETBOLLIT/VOLEJBOLLIT

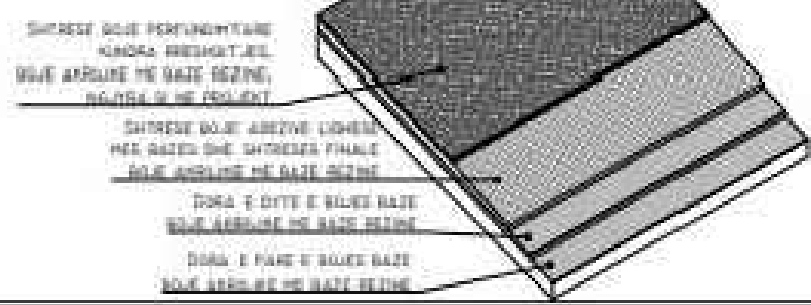

PRERJA TERTHORE E FUSHES
SHKALLA 1:100

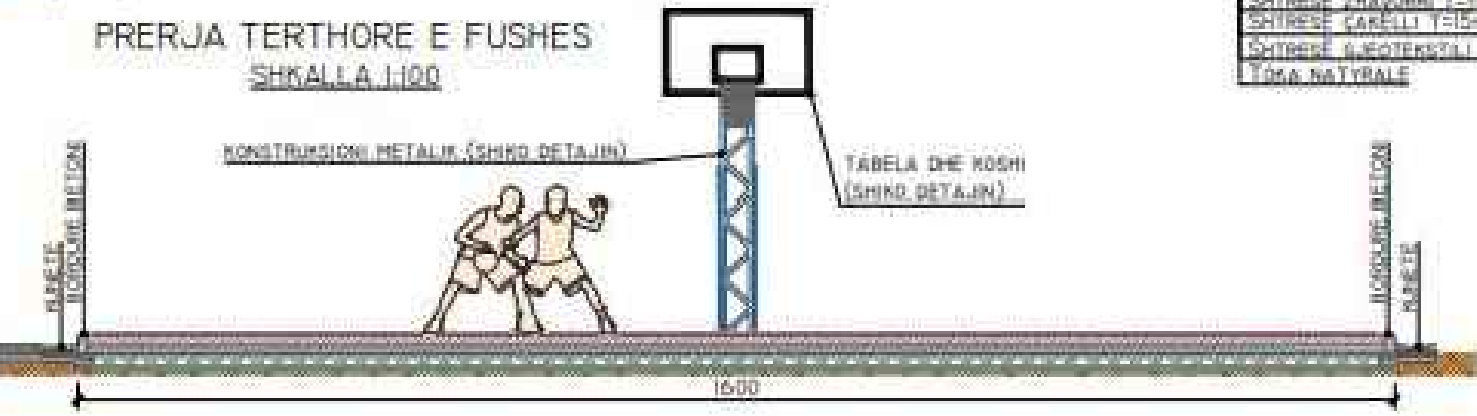

BASHKIA SARANDE

TITULLI:
REHABILITIMI I TERRENEVE SPORTIVE, SARANDE

PROJEKTUES:
ARK. ANTONIO CEPANI

EMERTIMI FLETES:
DETAJE

VENDNDODHJA:
SARANDE


TIPOLOGJIA:
TERRENE SPORTIVE

SHKALLA VIZ:
1:100

FLETA Nr:

PROJEKT Nr: CHECK:


DATA

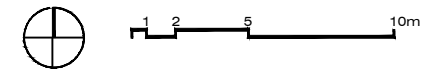

LEGJENDE


DETAJI I STRUKTURES SE TABELS - PAMJE NGA LART

SHKALLA 1:25

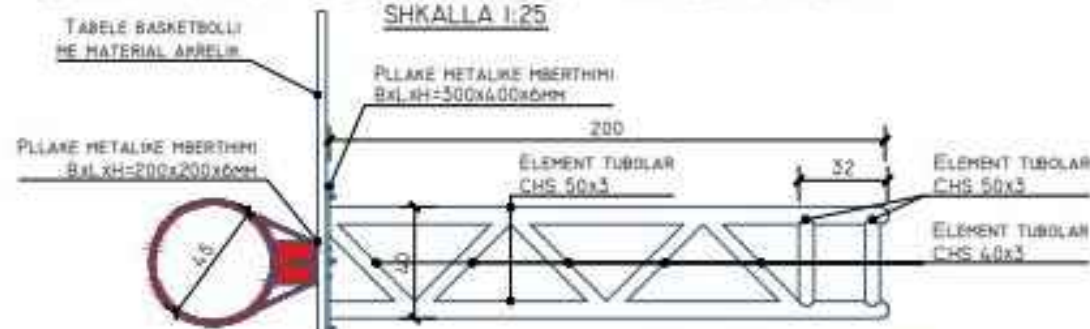


DETAJI I STRUKTURES SE TABELS - PAMJE ANESORE

SHKALLA 1:25

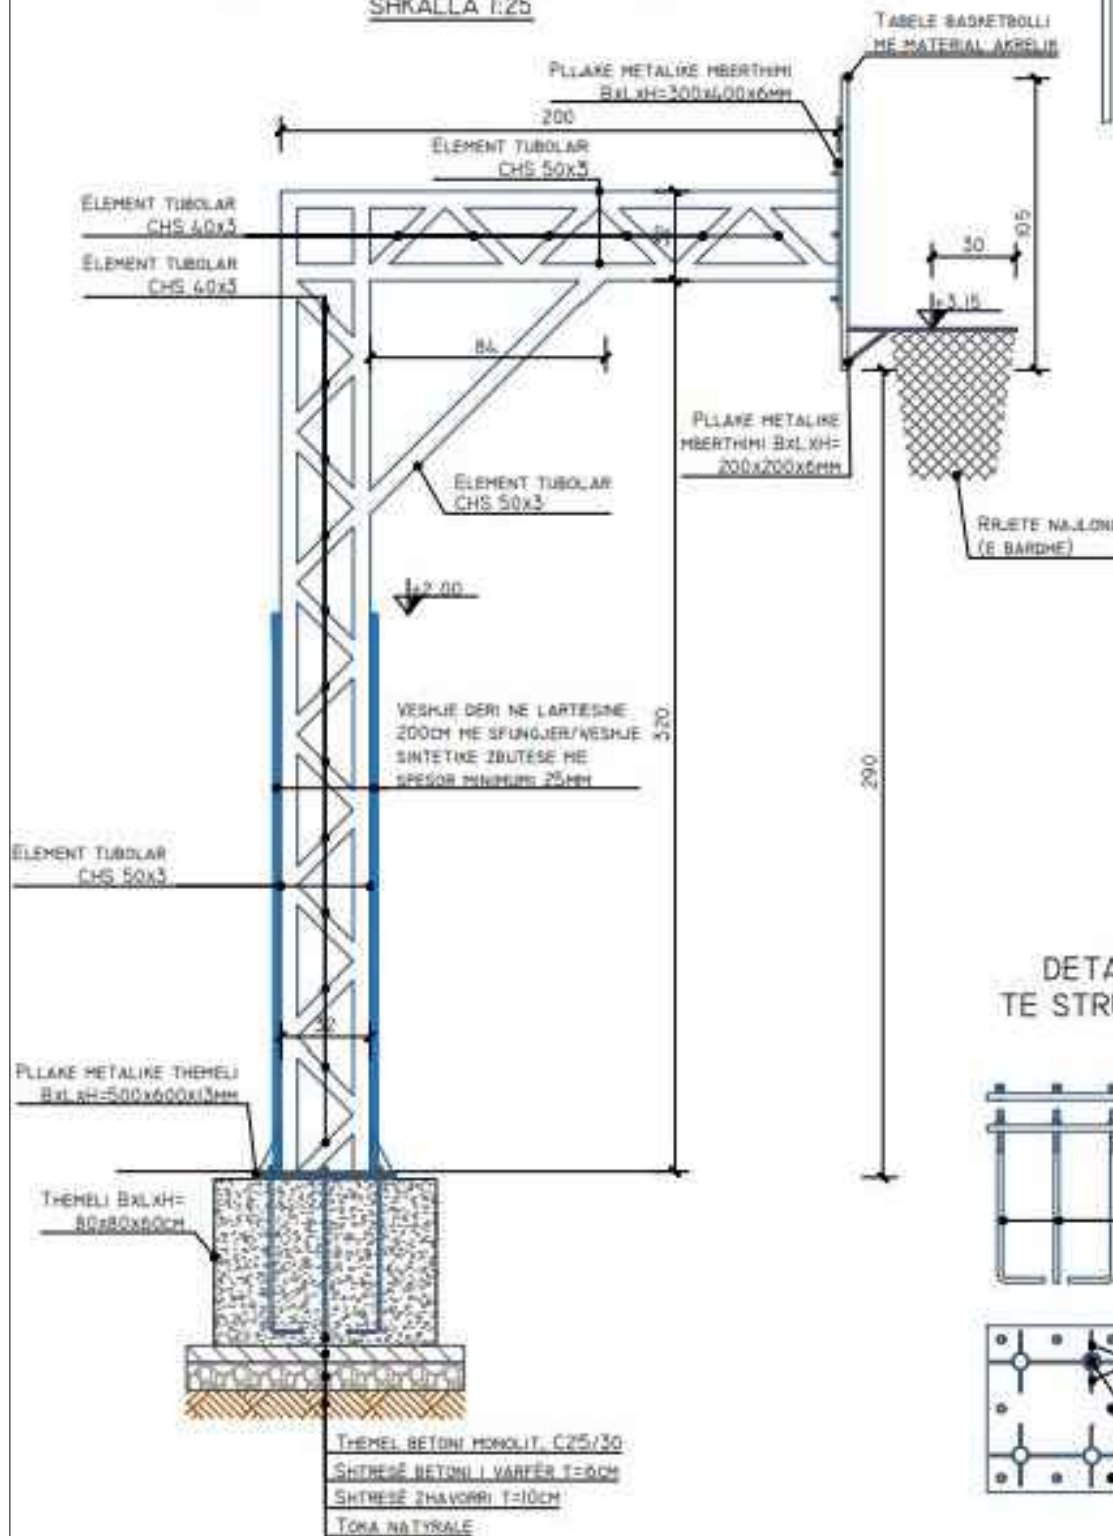


DETAJI I STRUKTURES SE TABELS - PAMJE BALLORE

SHKALLA 1:25

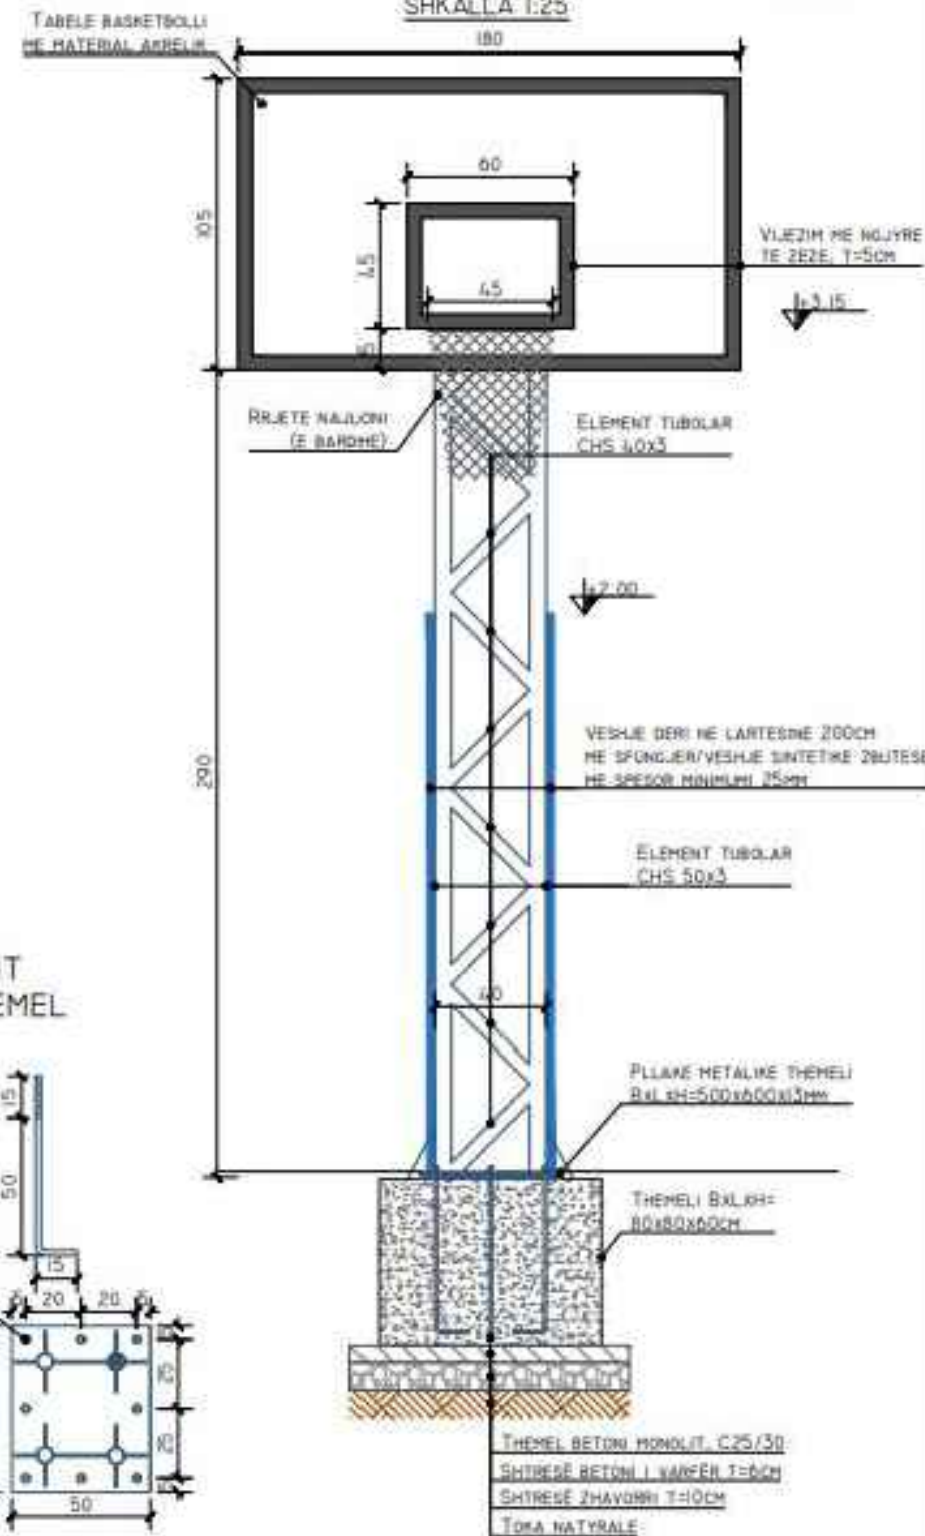

DETAJET E ANKORIMIT TE STRUKTURES NE THEMEL

SHKALLA 1:25

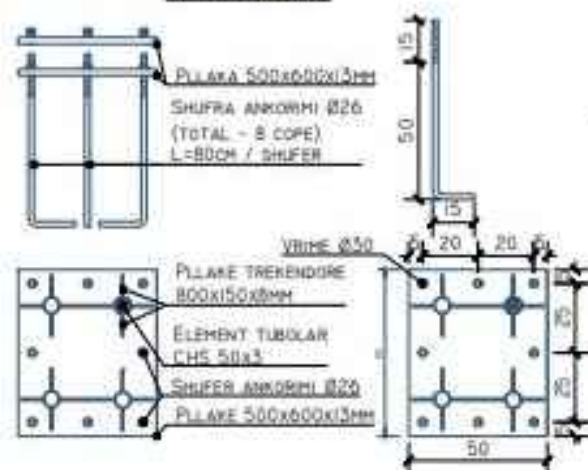

BASHKIA SARANDE

TITULLI:
REHABILITIMI I TERRENEVE SPORTIVE,
SARANDE

PROJEKTUES:
ARK. ANTONIO CEPANI

EMERTIMI FLETES:
DETAJE

VENDNDODHJA:
SARANDE

TIPOLOGJIA:
TERRENE SPORTIVE

SHKALLA VIZ:
1:100


FLETA Nr:

PROJEKT Nr: _____
CHECK: _____

DATA


THEMEL BETONI MONOLIT C25/30
SHTRESE BETONI I VARTER T=8CM
SHTRESE ZHAVORRI T=10CM
TORA NATYRALE

THEMEL BETONI MONOLIT C25/30
SHTRESE BETONI I VARTER T=8CM
SHTRESE ZHAVORRI T=10CM
TORA NATYRALE

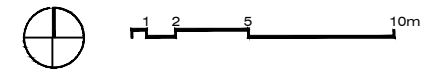

LEGJENDE

DETAJI I SEKSIONIT TIP NE VENDKALIMET DHE
VENDPUSHIMET E ZONES SPORTIVE DHE REKREATIVE
SHKALLA 1:25

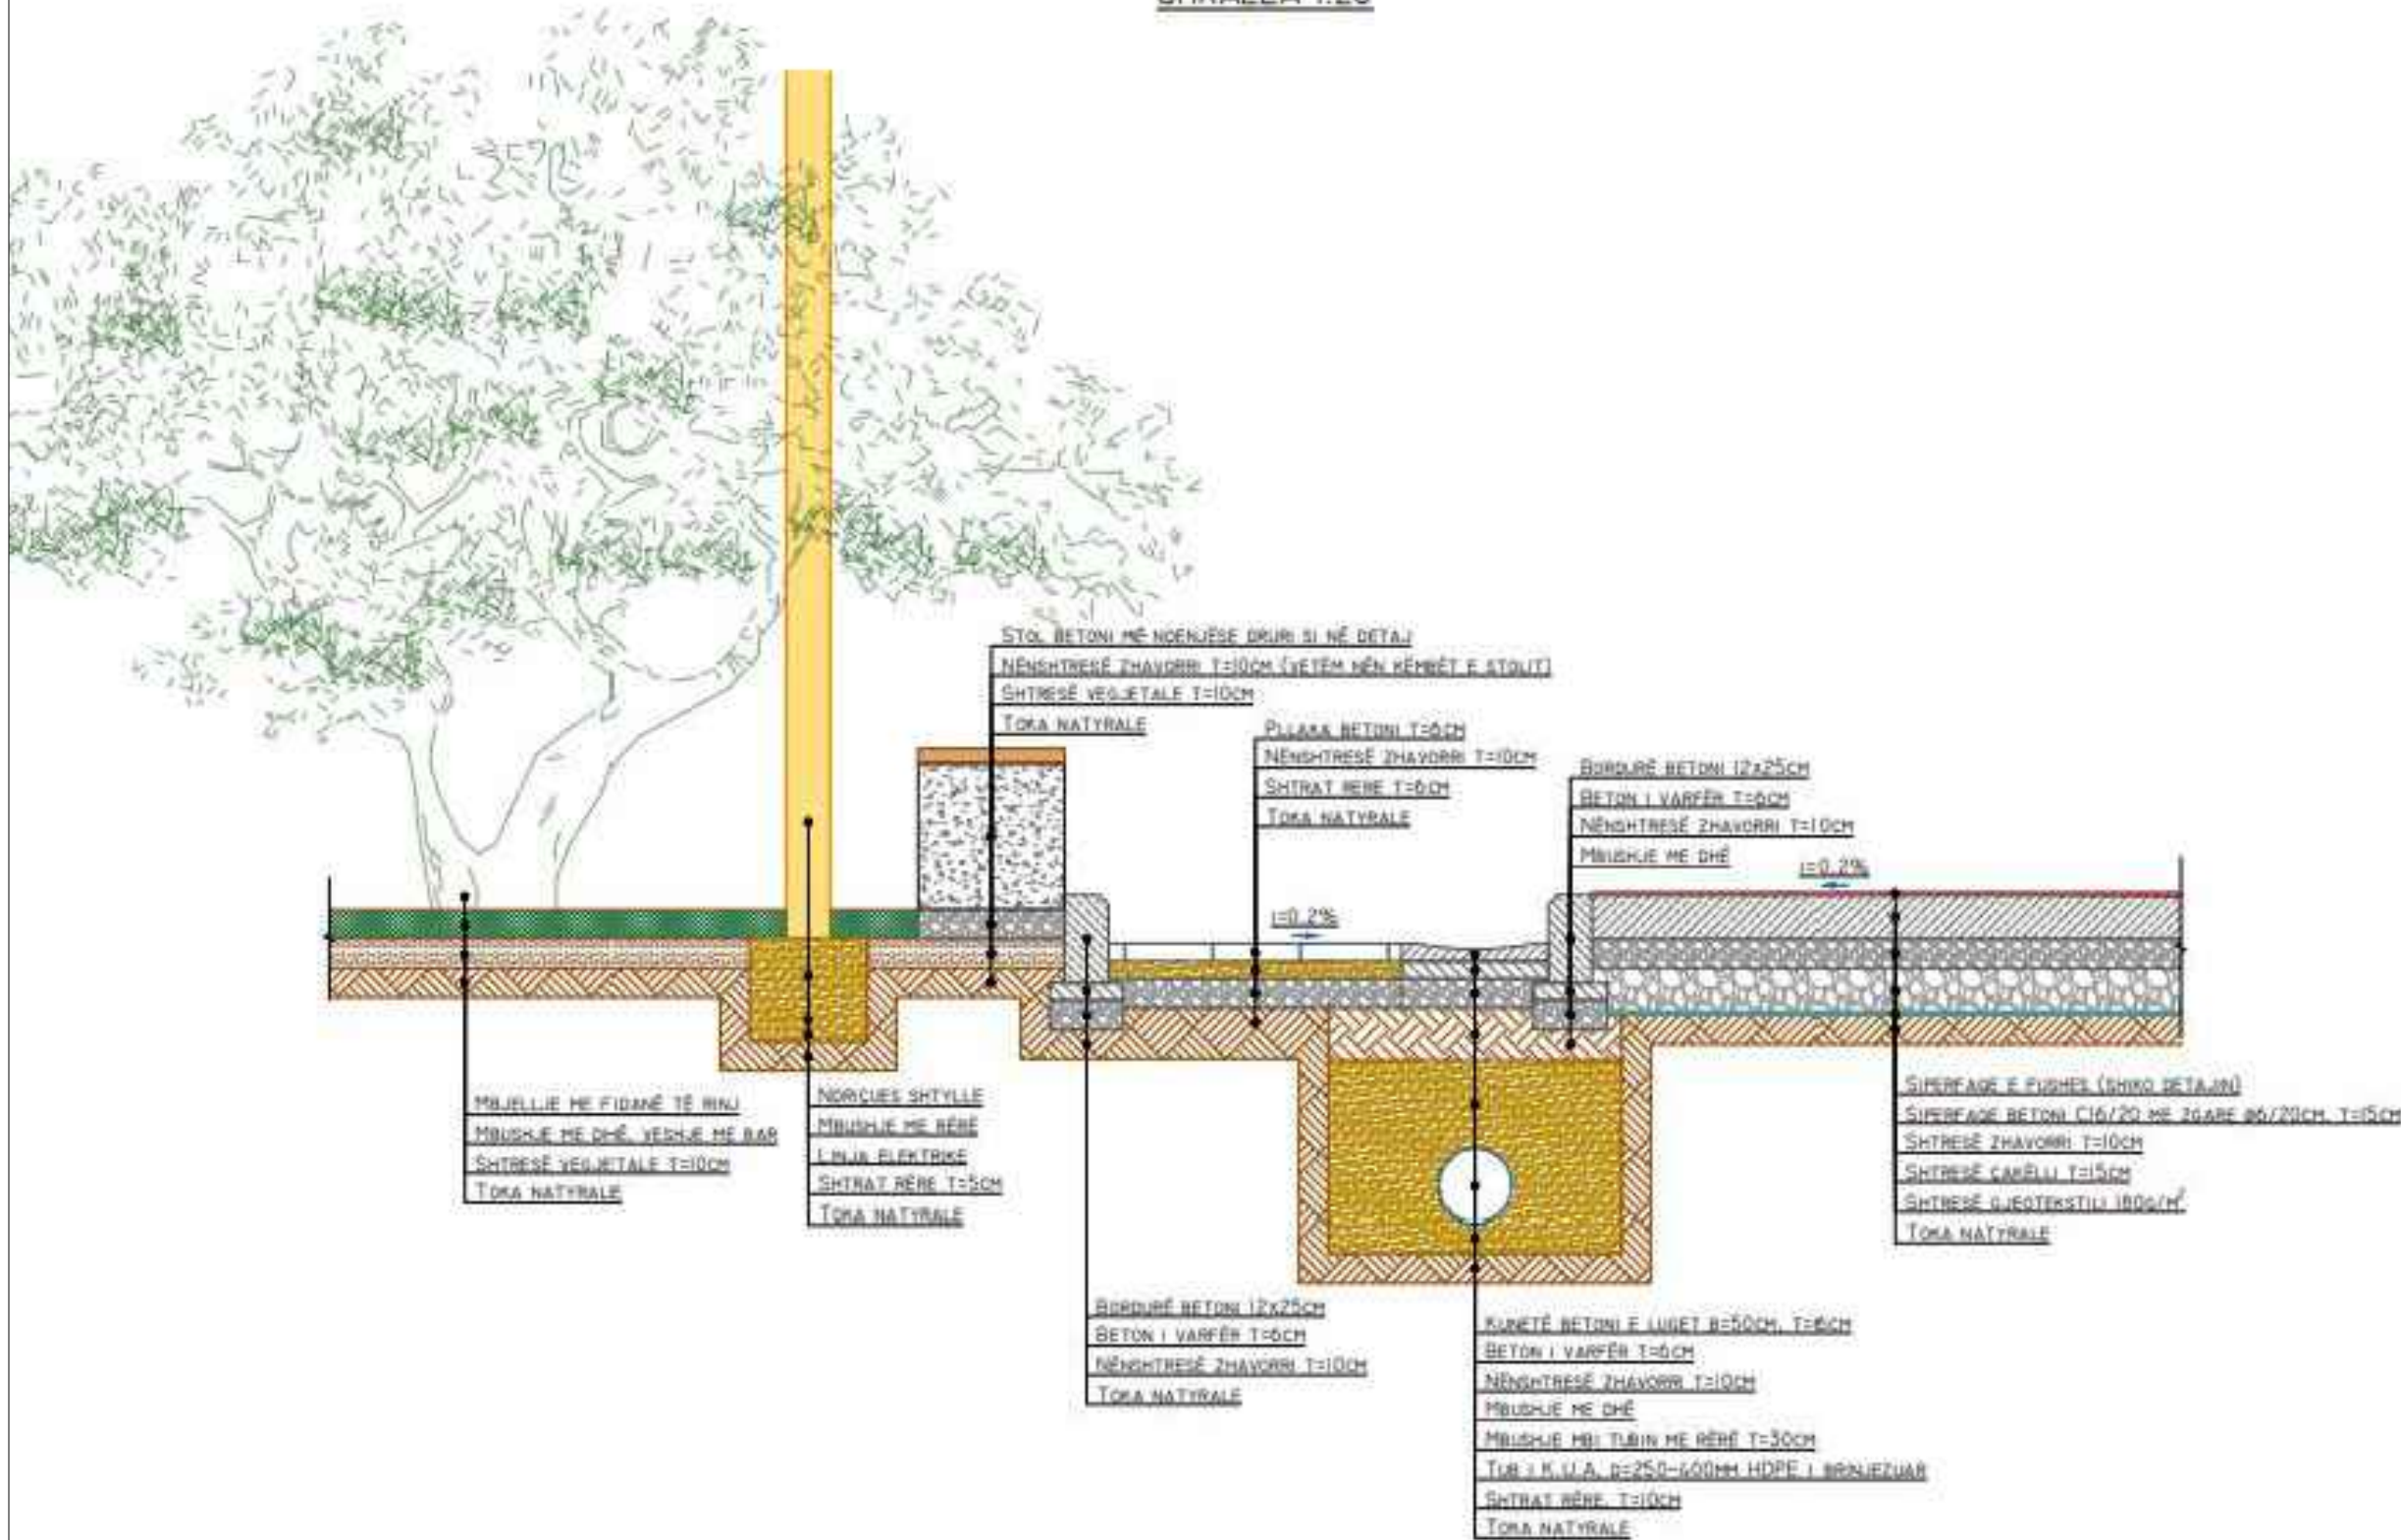

BASHKIA
SARANDE

TITULLI:
**REHABILITIMI I TERRENEVE SPORTIVE,
SARANDE**

PROJEKTUES:
ARK. ANTONIO CEPANI

EMERTIMI FLETES:
DETAJE

VENDNDODHJA:
SARANDE

TIPOLOGJIA:
TERRENE SPORTIVE

SHKALLA VIZ:
1:100

FLETA Nr:


PROJEKT Nr:	CHECK:
DATA:	

PLANSISTEMIM



1 2 5 10m

LEGJENDE

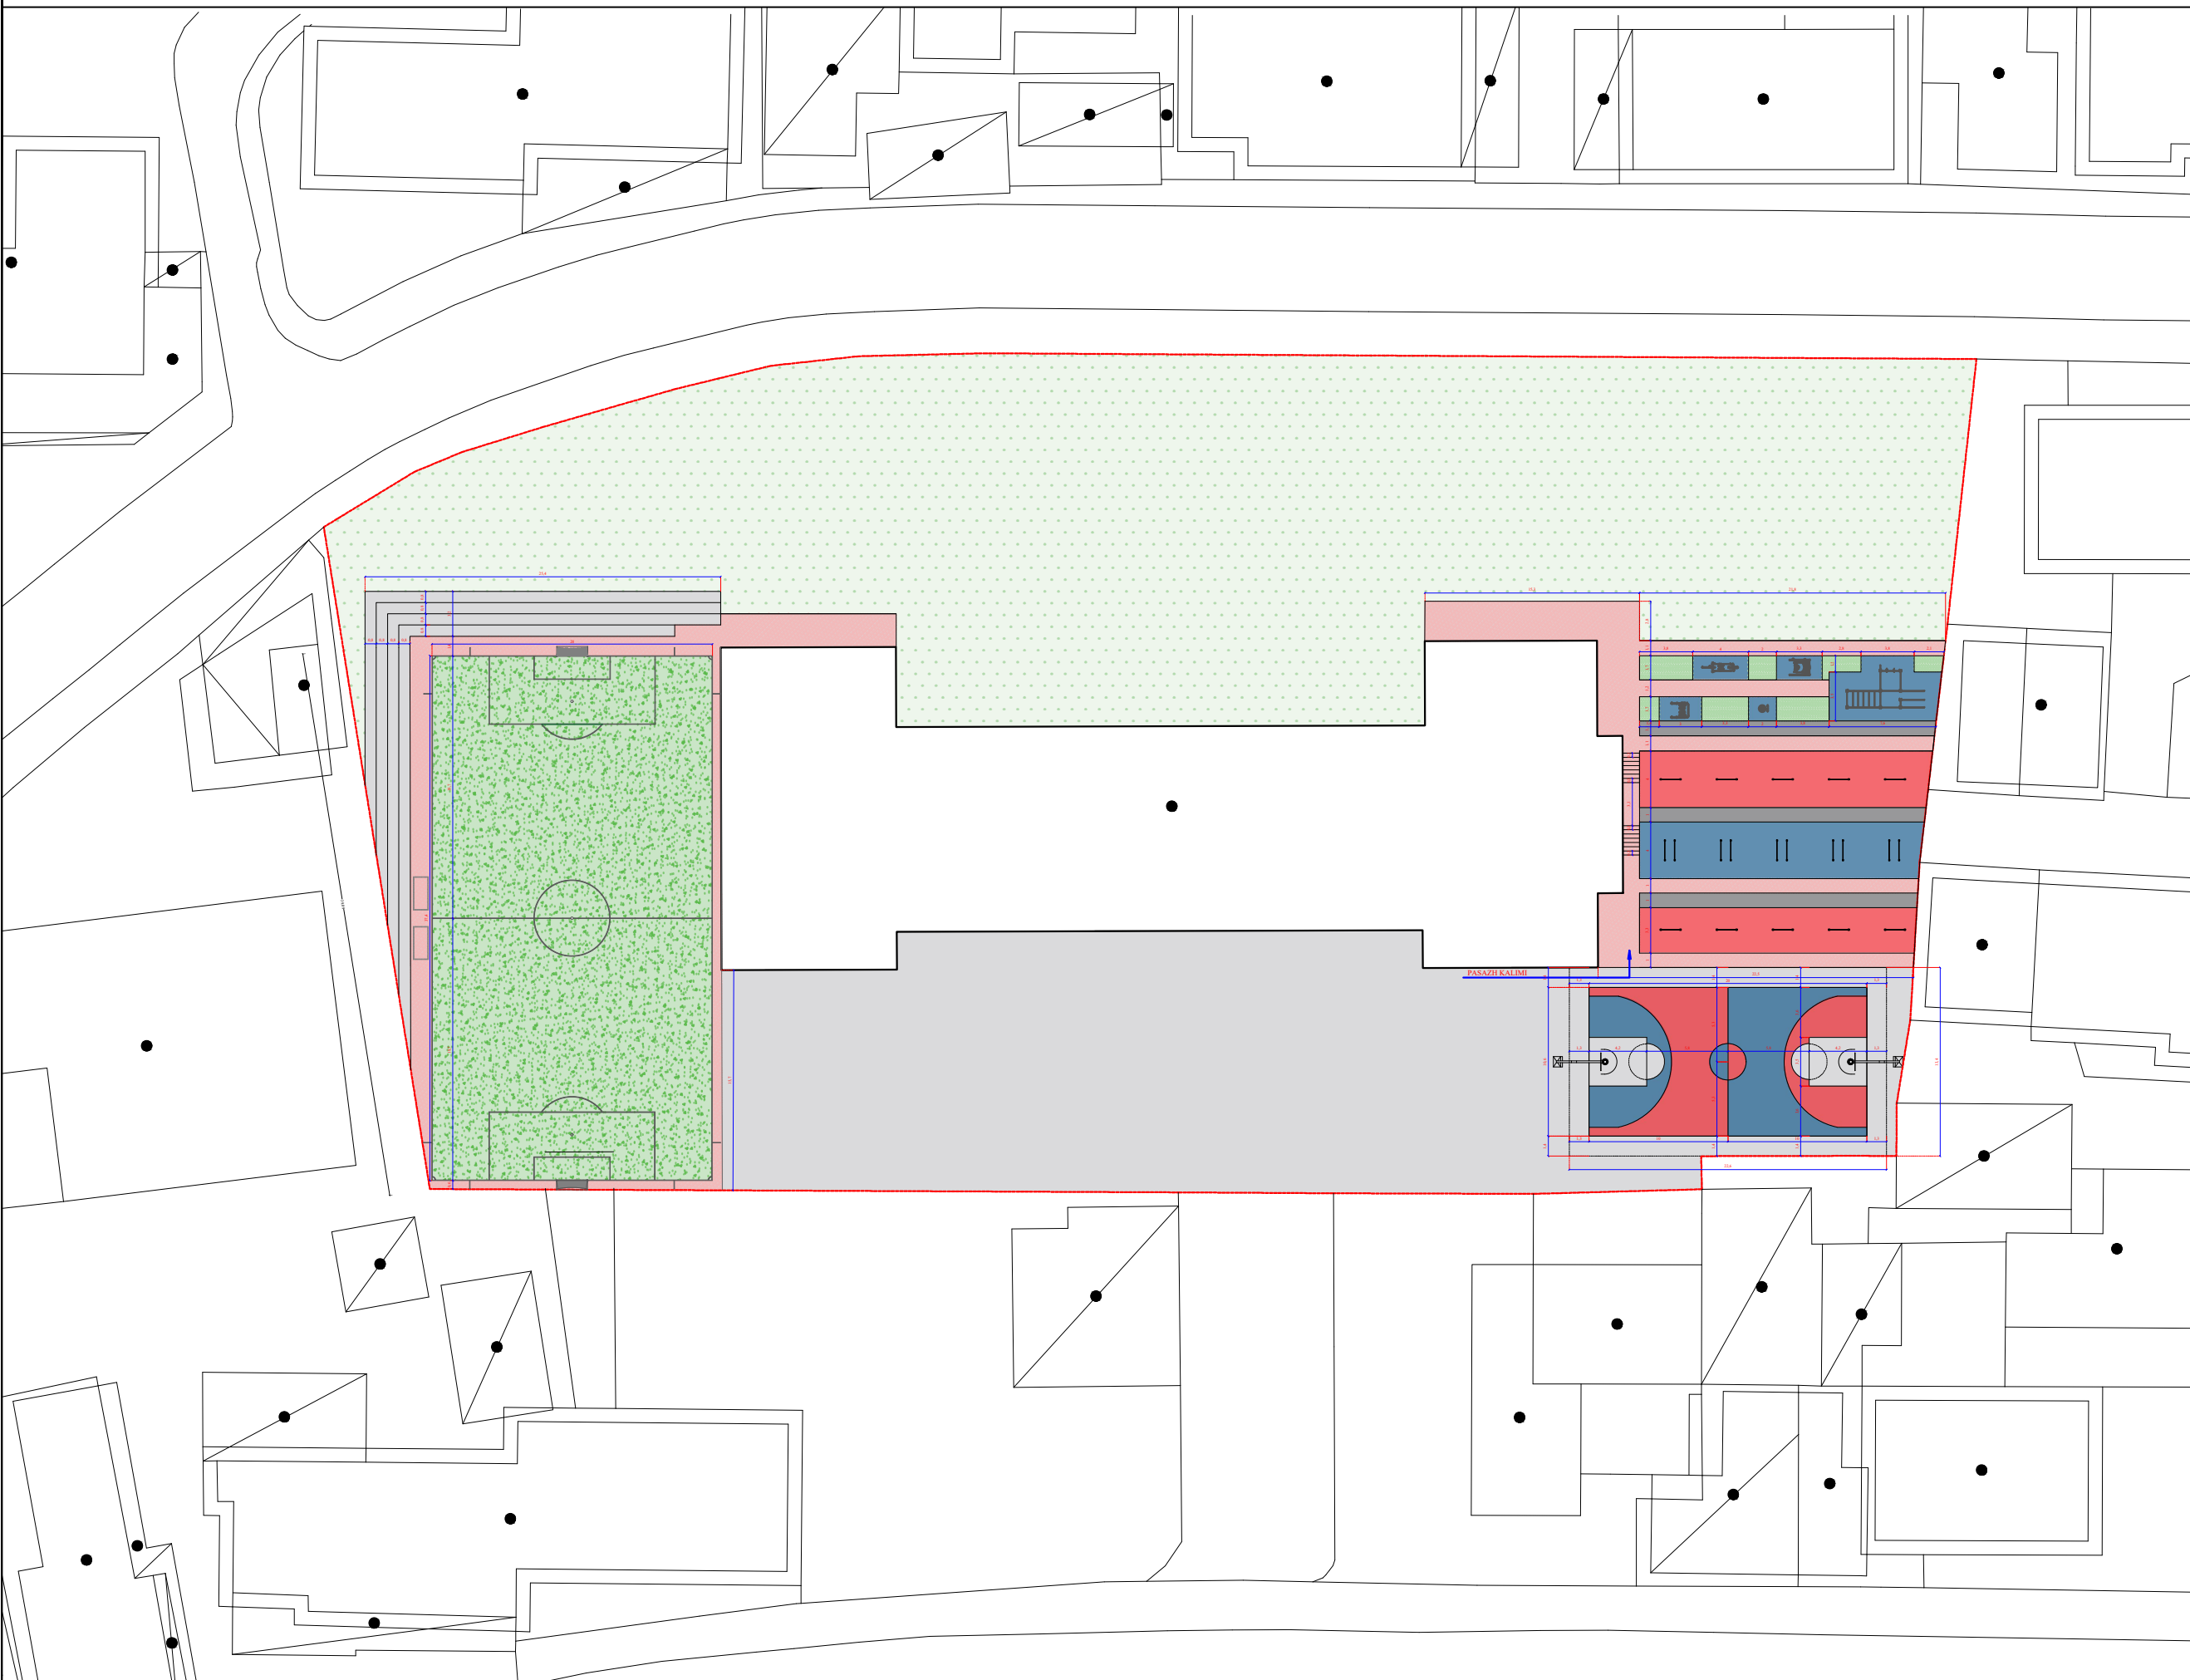

BASHKIA SARANDE

TITULLI:
**REHABILITIMI I TERRENEVE SPORTIVE
NE SHKOLLEN "HASAN TAHSINI",
SARANDE**

EMERTIMI FLETES:
PLANSISTEMIM

VENDNDODHJA:
SARANDE

TIPOLOGJIA:
TERRENE SPORTIVE


SHKALLA VIZ:
1:100

PLANVENDOSJE



1 2 5 10m

LEGJENDE

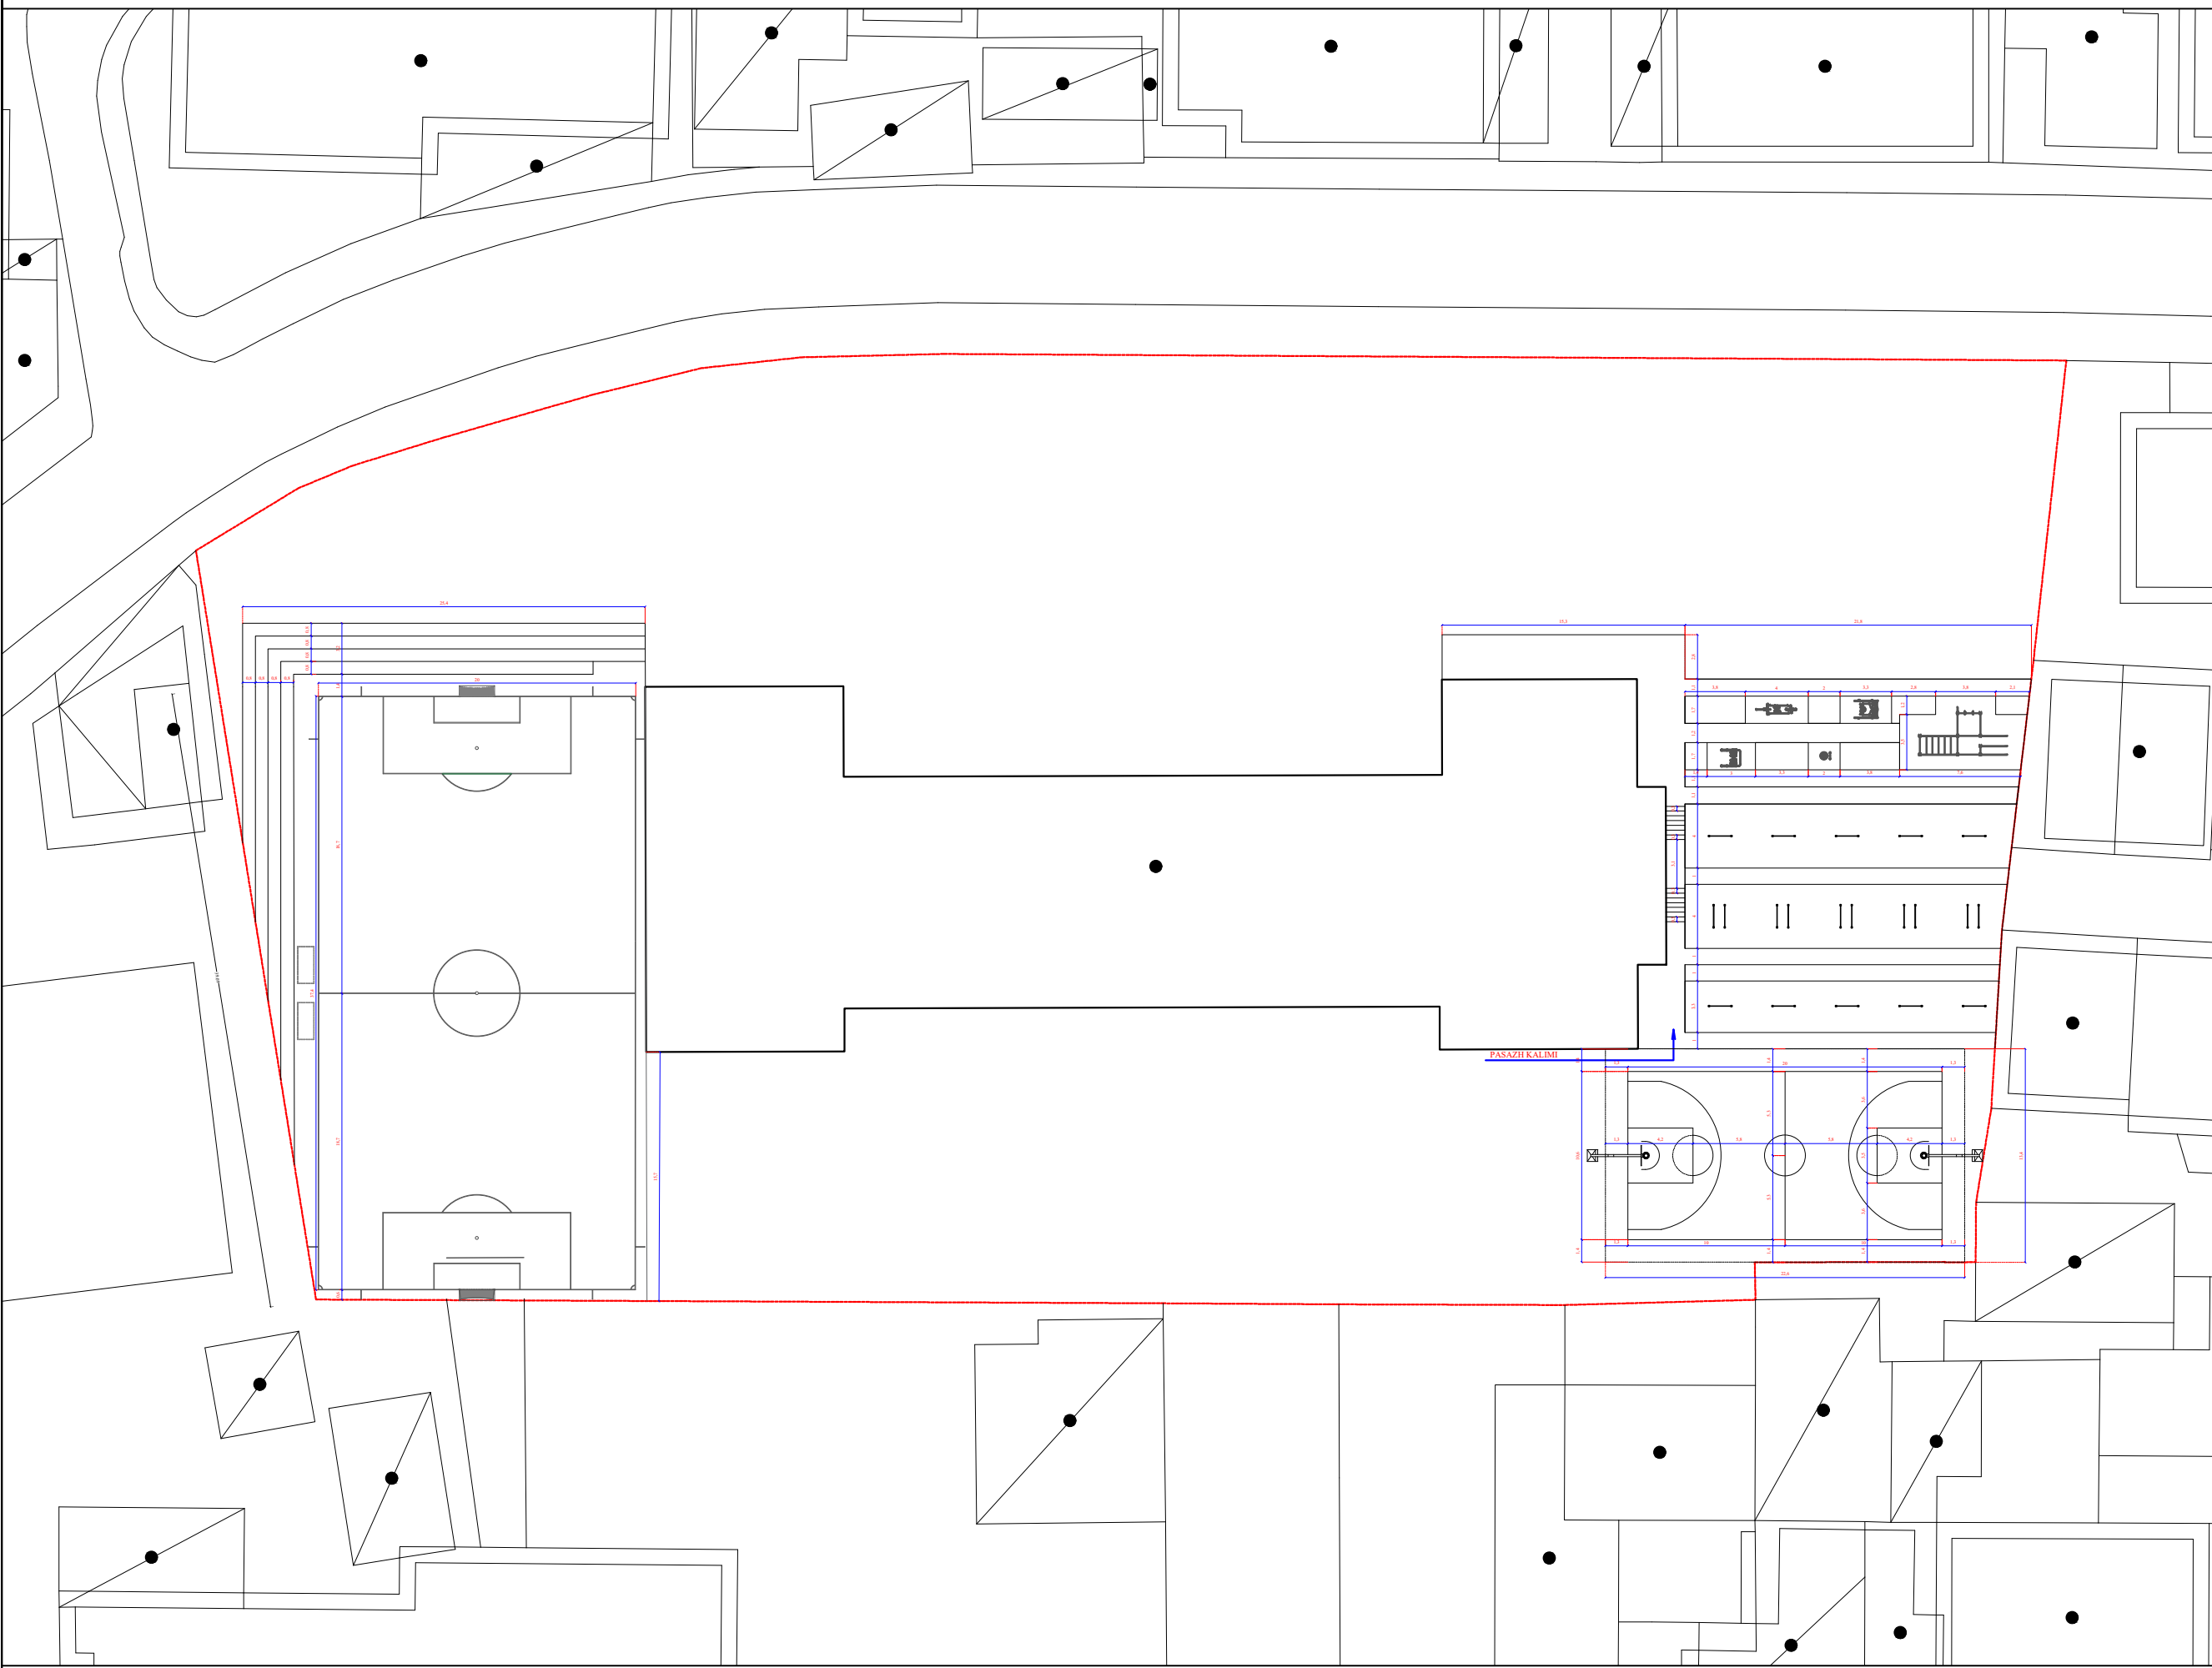

BASHKIA SARANDE

TITULLI:
**REHABILITIMI I TERRENEVE SPORTIVE
NE SHKOLLEN "HASAN TAHSINI",
SARANDE**

EMERTIMI FLETES:
PLANVENDOSJE

VENDNDODHJA:
SARANDE

TIPOLOGJIA:
TERRENE SPORTIVE

SHKALLA VIZ:
1:100