



REPUBLIKA E SHQIPERISE
BASHKIA HIMARE

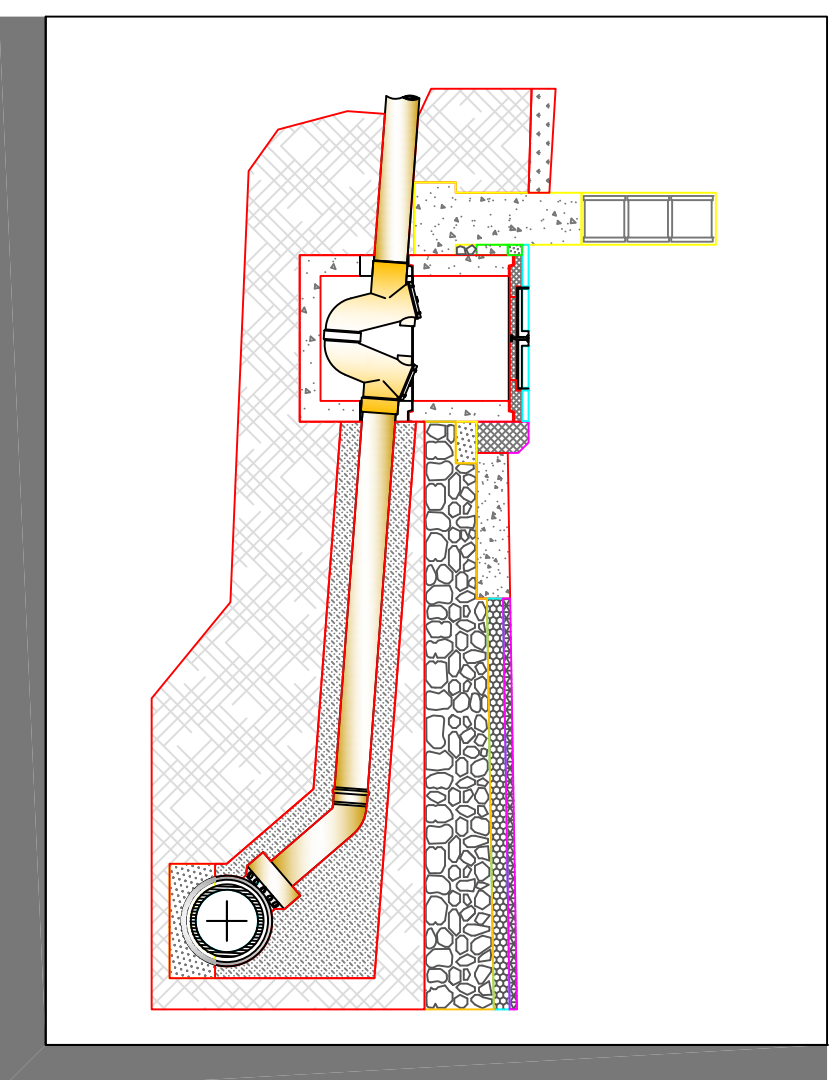

PROJEKT ZBATIMI
OBJEKTI:

NDERTIMI I RRJETIT TE JASHEM TE KANALIZIMEVE TE
UJRAVE TE ZEZA DHE STACIONI I POMPIMIT NE POTAM

JANAR 2019

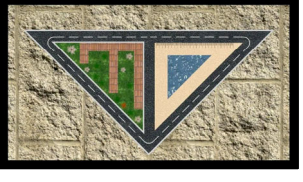

DERBI-E



Rrjeti Ekzistues K.U.Z

Pike Shkarkimi

Linja 1

St.Pompa 2

Rrjeti Ekzistues K.U.Z

Linja 5

Pike Shkarkimi

St.Pompa 3

Linja 2

Linja 3

Linja 4

Legend / Legjende :

Linja Presioni

Linja Ekz

Linja 2

Linja 3

Linja 4

Linja 5

Stacion Pompash




Pusete K.U.Z.

Pike Shkarkimi

Investitor :
BASHKIA HIMARE
NDERTIMI I RRJETIT TE JASHEM TE KANALIZIMEVE
TE UJRAVE TE ZEZA DHE STACIONI I POMPIMIT NE
POTAM - BASHKIA HIMARE

Plani i Pergjithshem

Rishikuar	Date	Pergatiti	Kontrolloi
		Emri... Firma...	Emri... Firma...
		Ing. B. Dedja	
		Ing. E. Teodhori	
		Ing. B. Kaliqi	
		Ing. M. Ramlika	
		Ing. D. Troci	
Final			
Konsulenti:			Miratoi
Kodi i vizatimit	Shkalla	Formati	A 2
	1 : 3000		

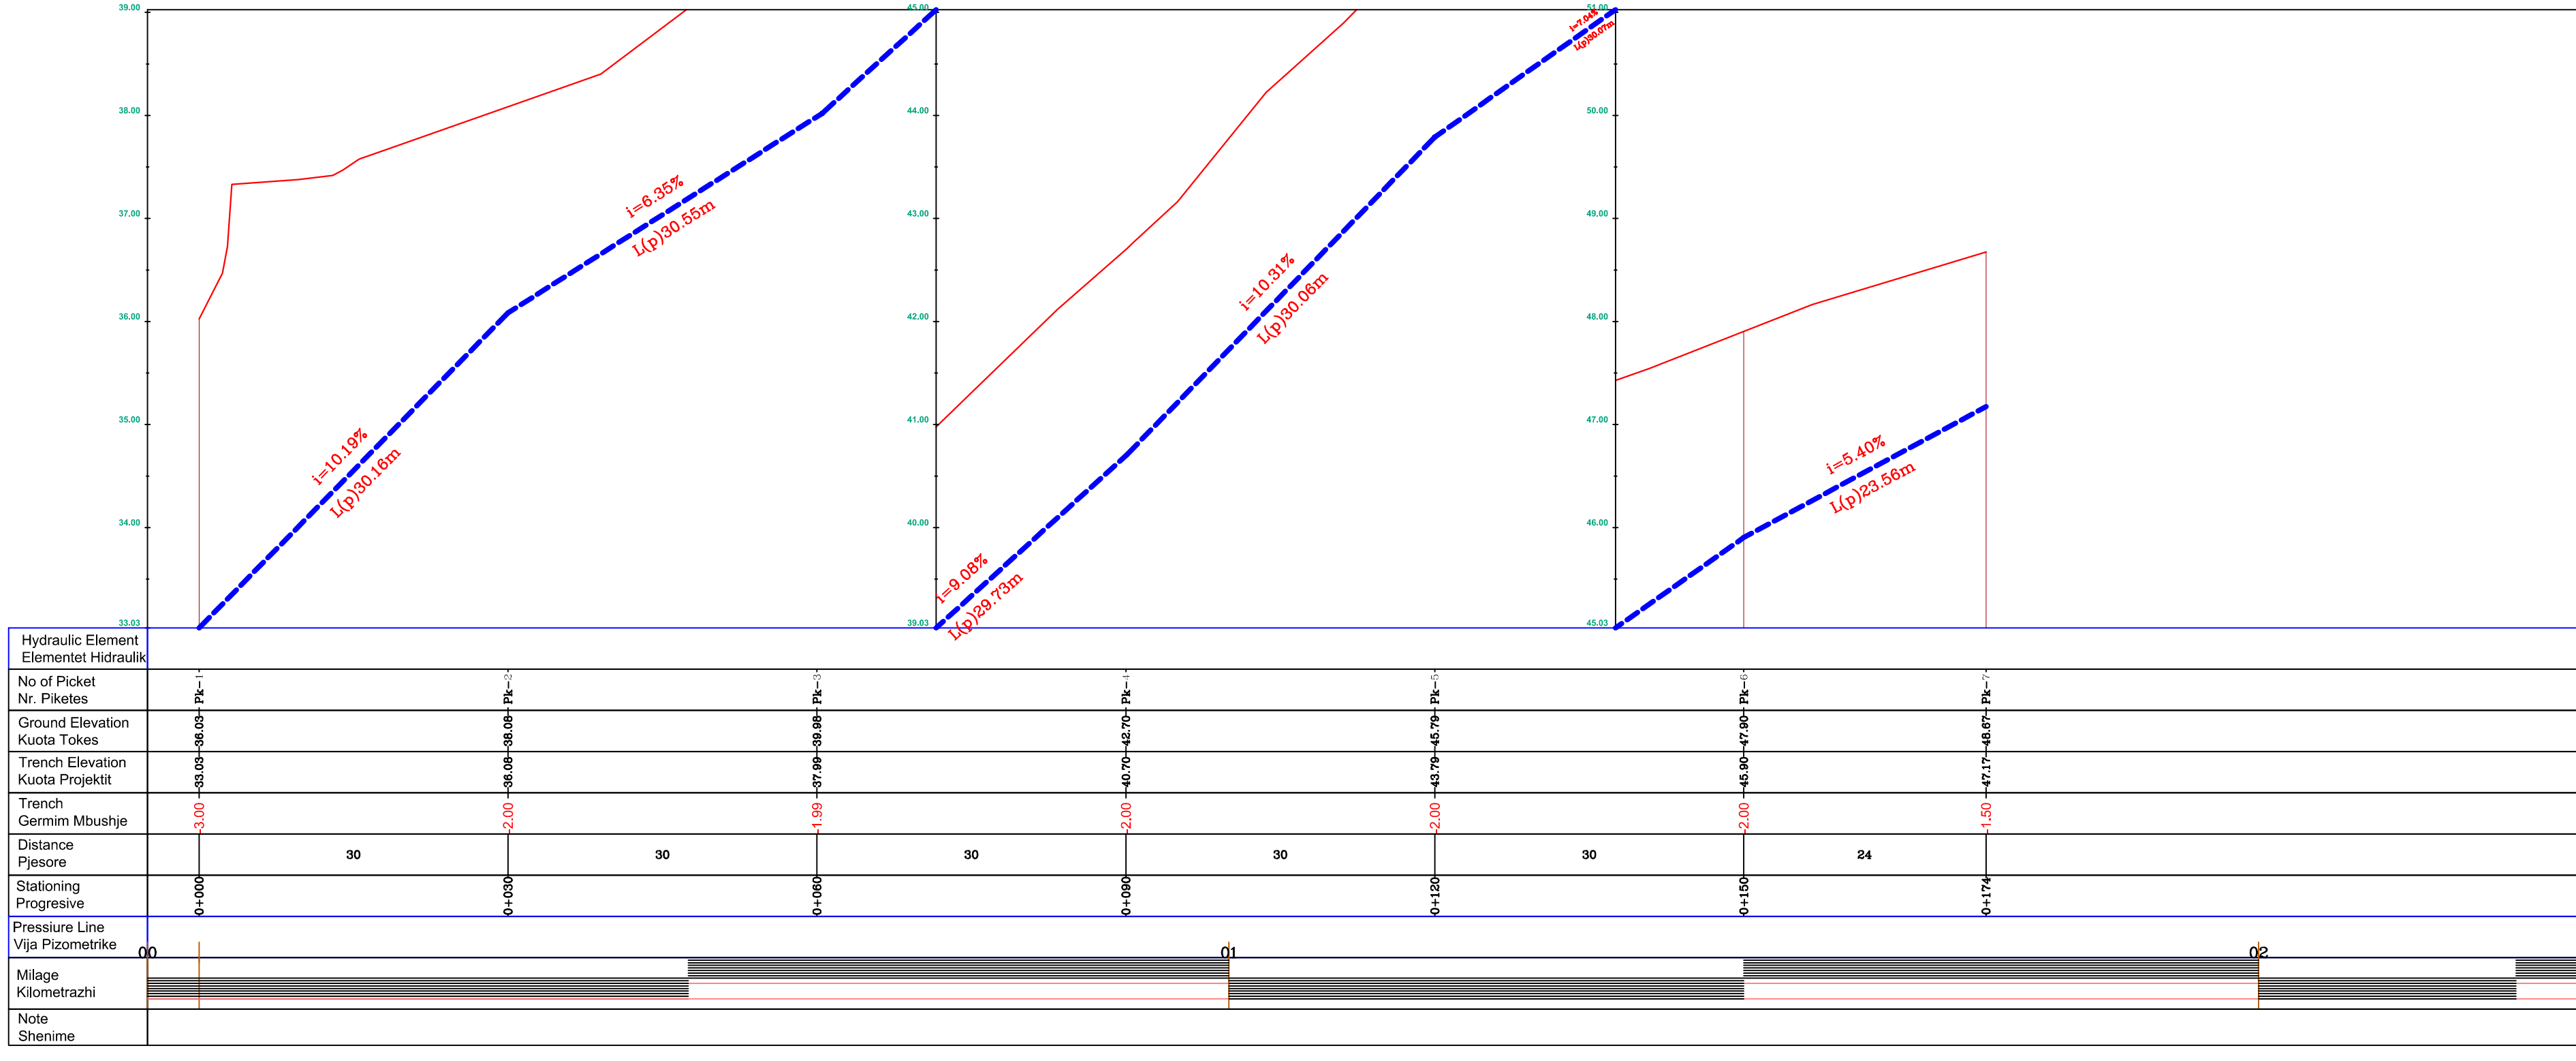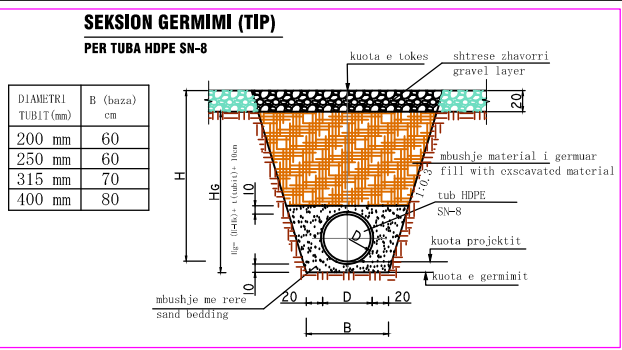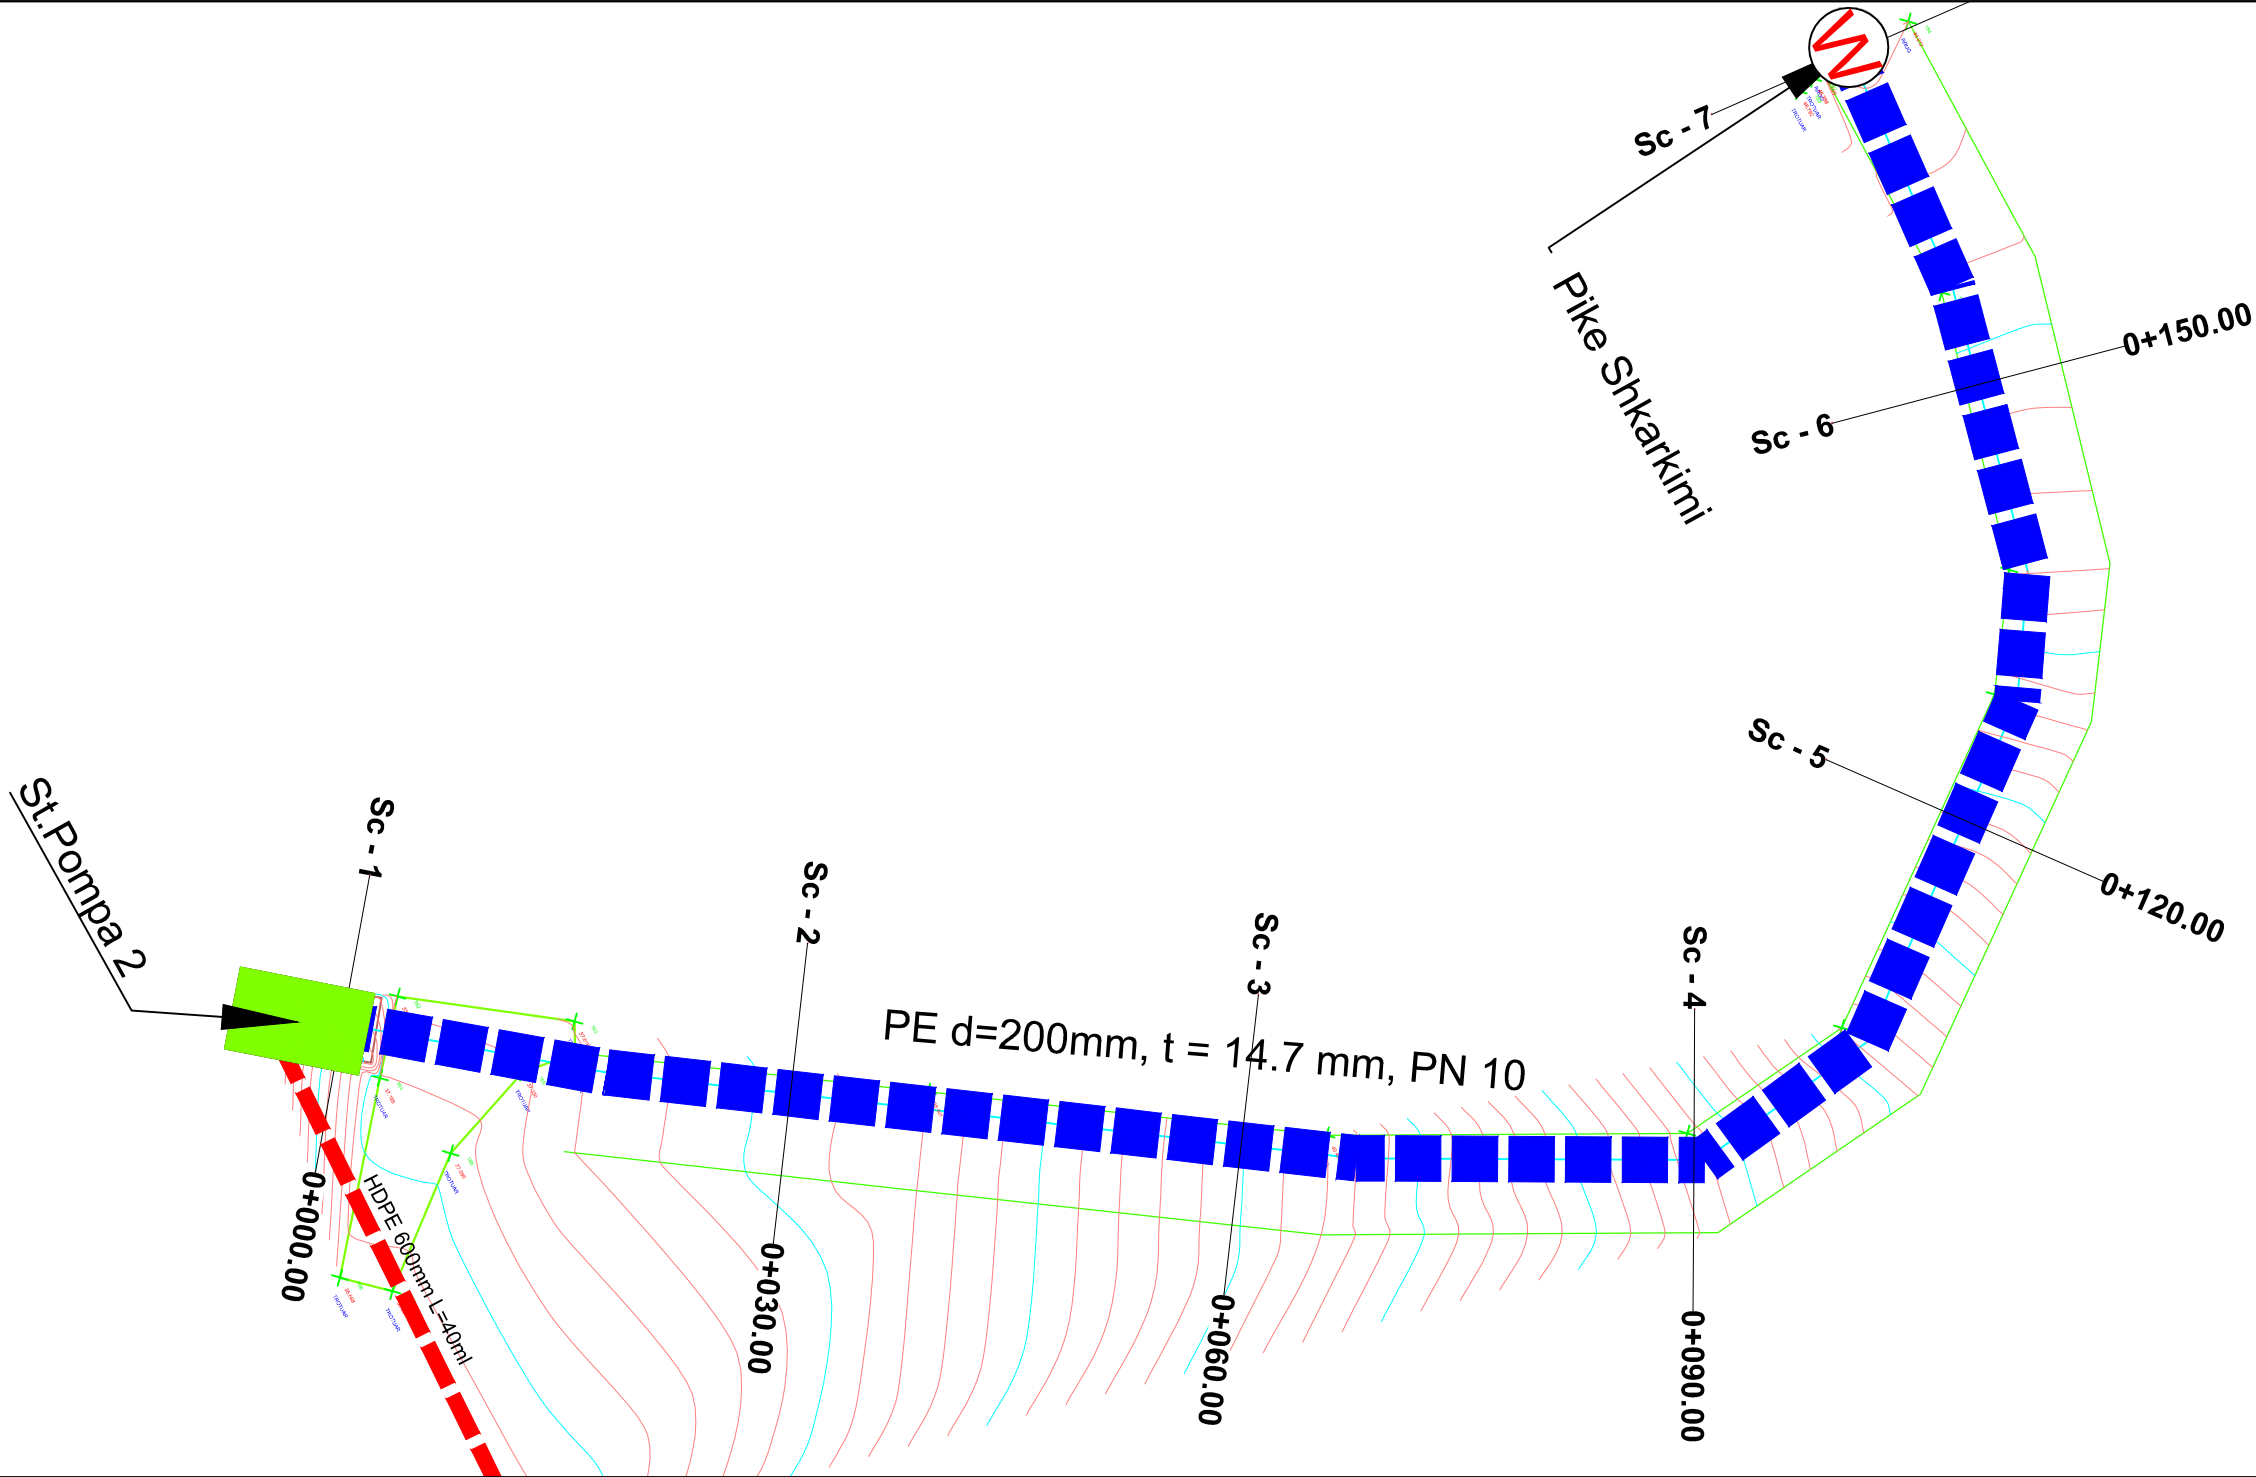

Legend / Legjende :

- Tub K.U.Z. HDPE i Brinjezuar
- Linje presioni
- Stacion Pompimi
- Pusete K.U.Z.
- Ndertese
- Ruge Egzistuese

Investitor :
BASHKIA HIMARE
NDERTIMI I RRJETIT TE JASHEM TE
KANALIZIMEVE TE UJRAVE TE ZEZA DHE
STACIONI I POMPIMIT NE POTAM - BASHKIA
HIMARE

Plani i Pergjithshem

Linja e presionit nga St.Pompa Nr.2 - Pike shkarkimi

Rishikuar	Date	Pergatiti	Kontrolloi
		Emri... Firma...	Emri... Firma...
		Ing. B. Dedja	
		Ing. E. Teodhori	
		Ing. B. Kaliqi	
		Ing. M. Ramlika	
		Ing. D. Troci	

Final




Konsulent:

Kodi i vizatimit

Shkalla

Formati

A 2

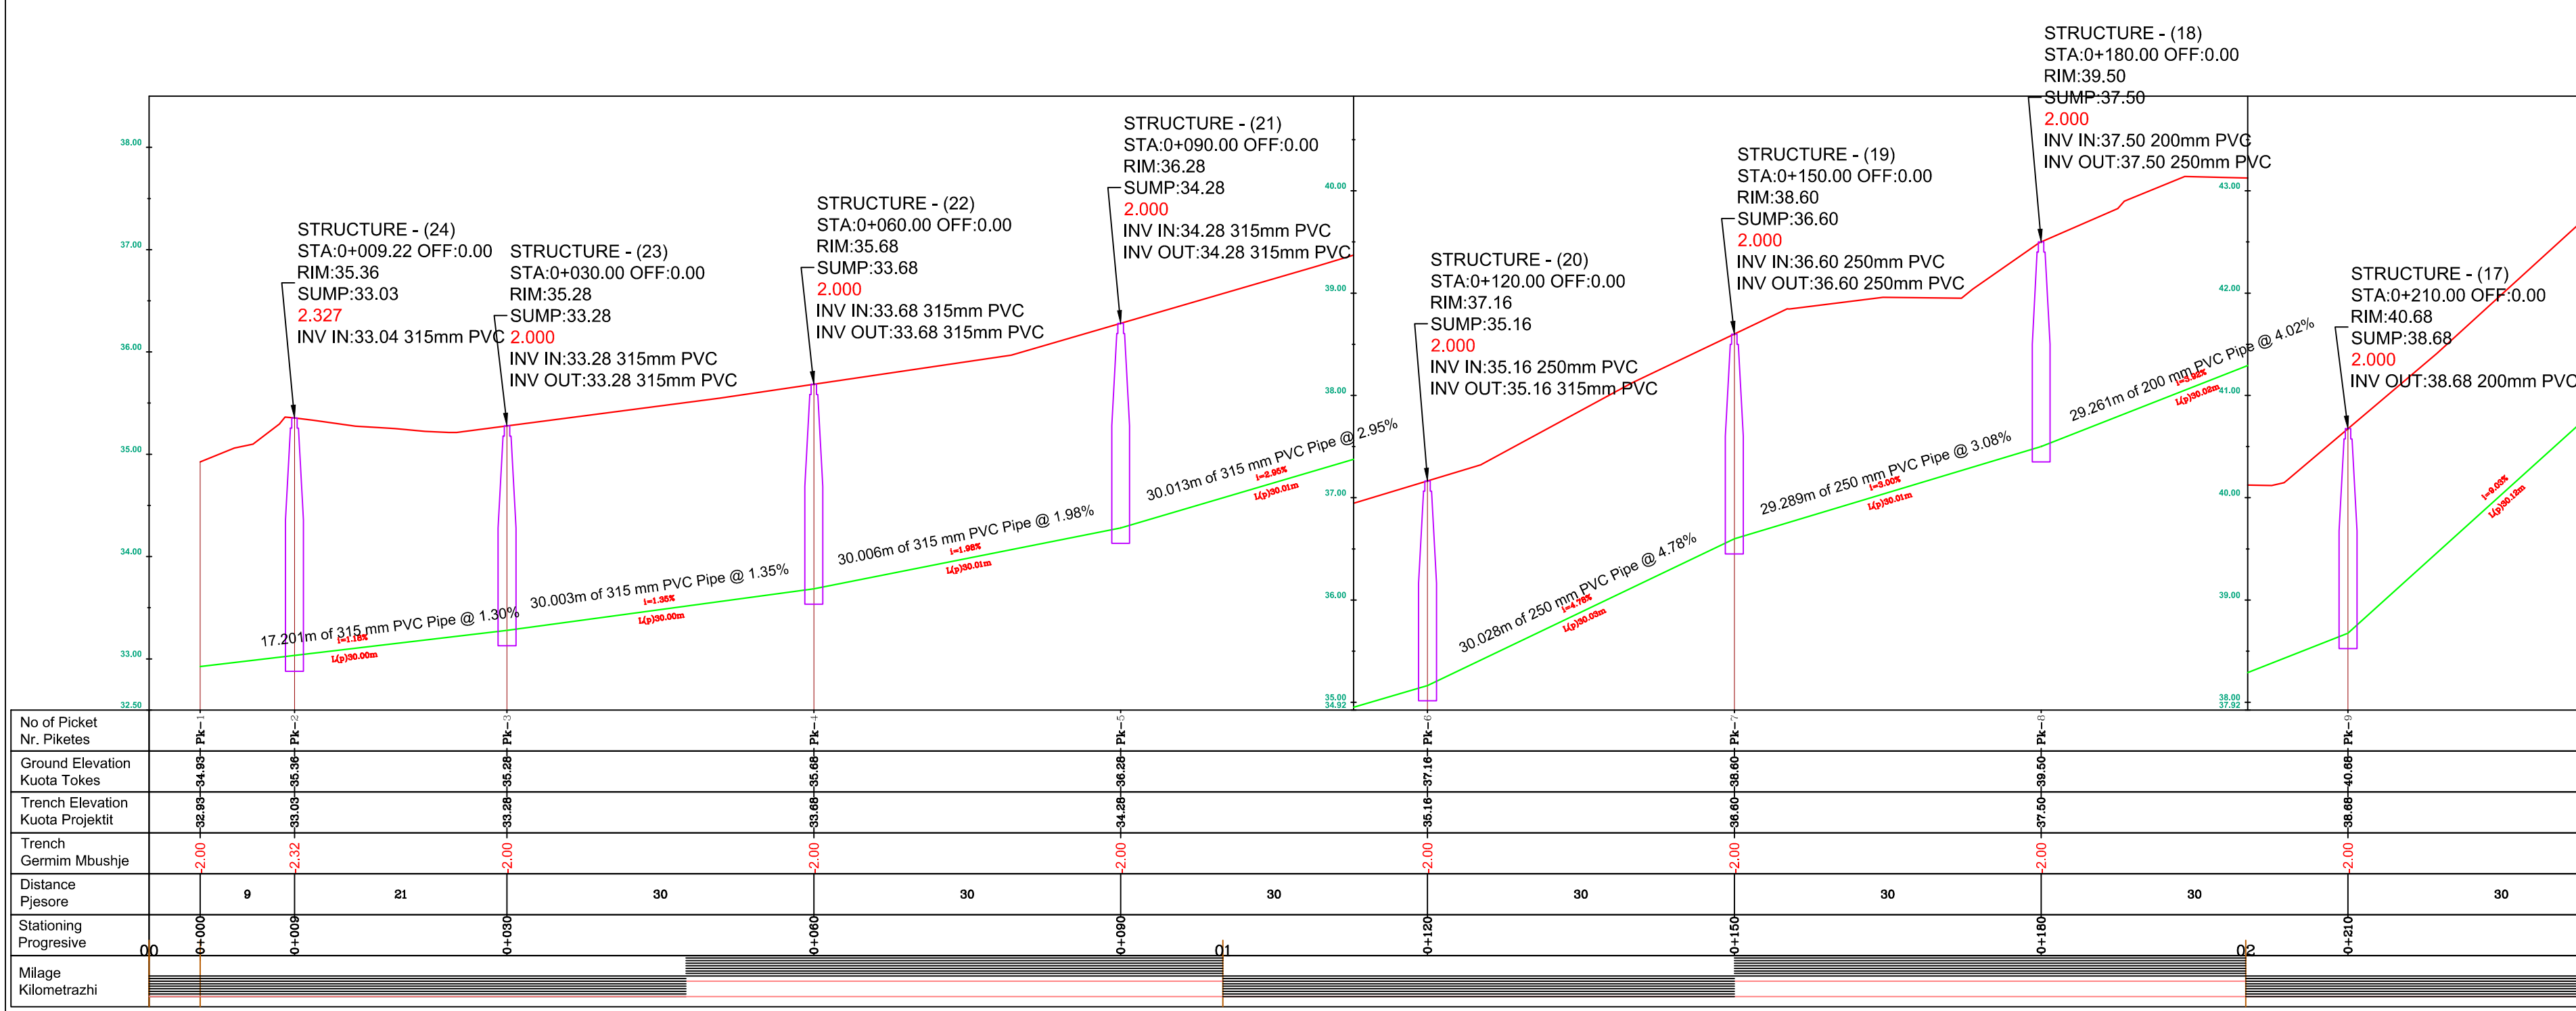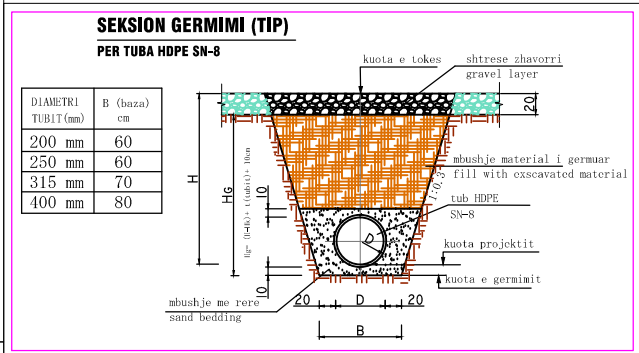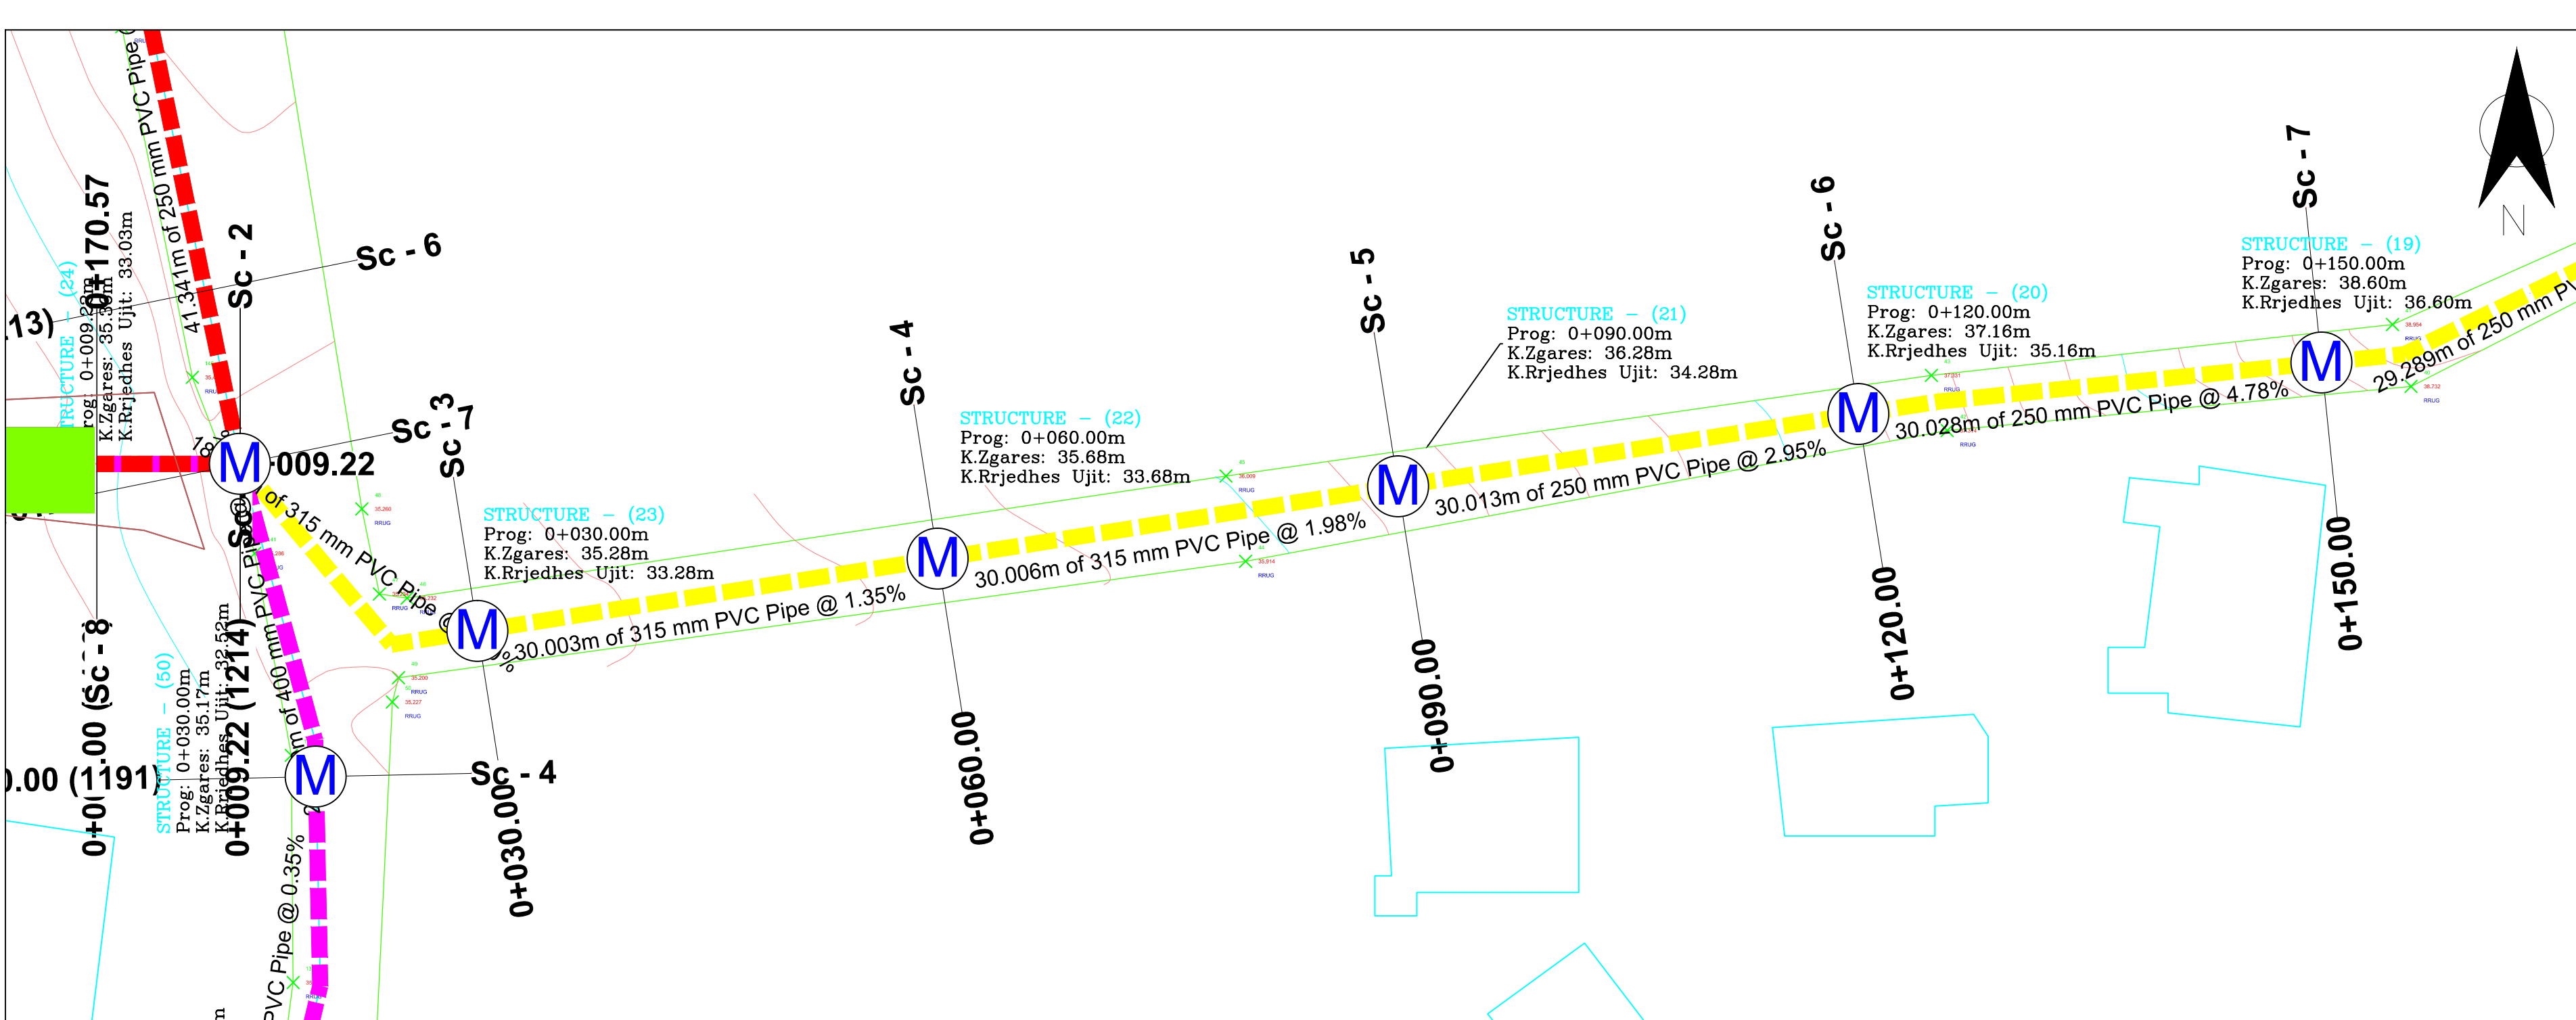

Legend / Legjende :

- Tub K.U.Z. HDPE i Brinjezuar
- Linje presioni
- Stacion Pompimi
- Pusete K.U.Z.
- Ndertese
- Rruge Egzistuese

Investitor :
BASHKIA HIMARE
NDERTIMI I RRJETIT TE JASHTEM TE
KANALIZIMEVE TE UJRAVE TE ZEZA DHE
STACIONI I POMPIMIT NE POTAM

Planimetri & Profil Gjatesor

PROJEKTIM RRJETI K.U.Z. Linja 2

Rishikuar	Date	Pergatiti	Kontrolloi
		Emri... Firma... Ing. B. Dedja	Emri... Firma... Ing. E. Teodhori
		Ing. B. Kaliqi	Ing. M. Ramlika
		Ing. D. Troci	

Final




Konsulent: **DERBI-E**

Kodi i vizatimit

Shkalla

Formati

A 2

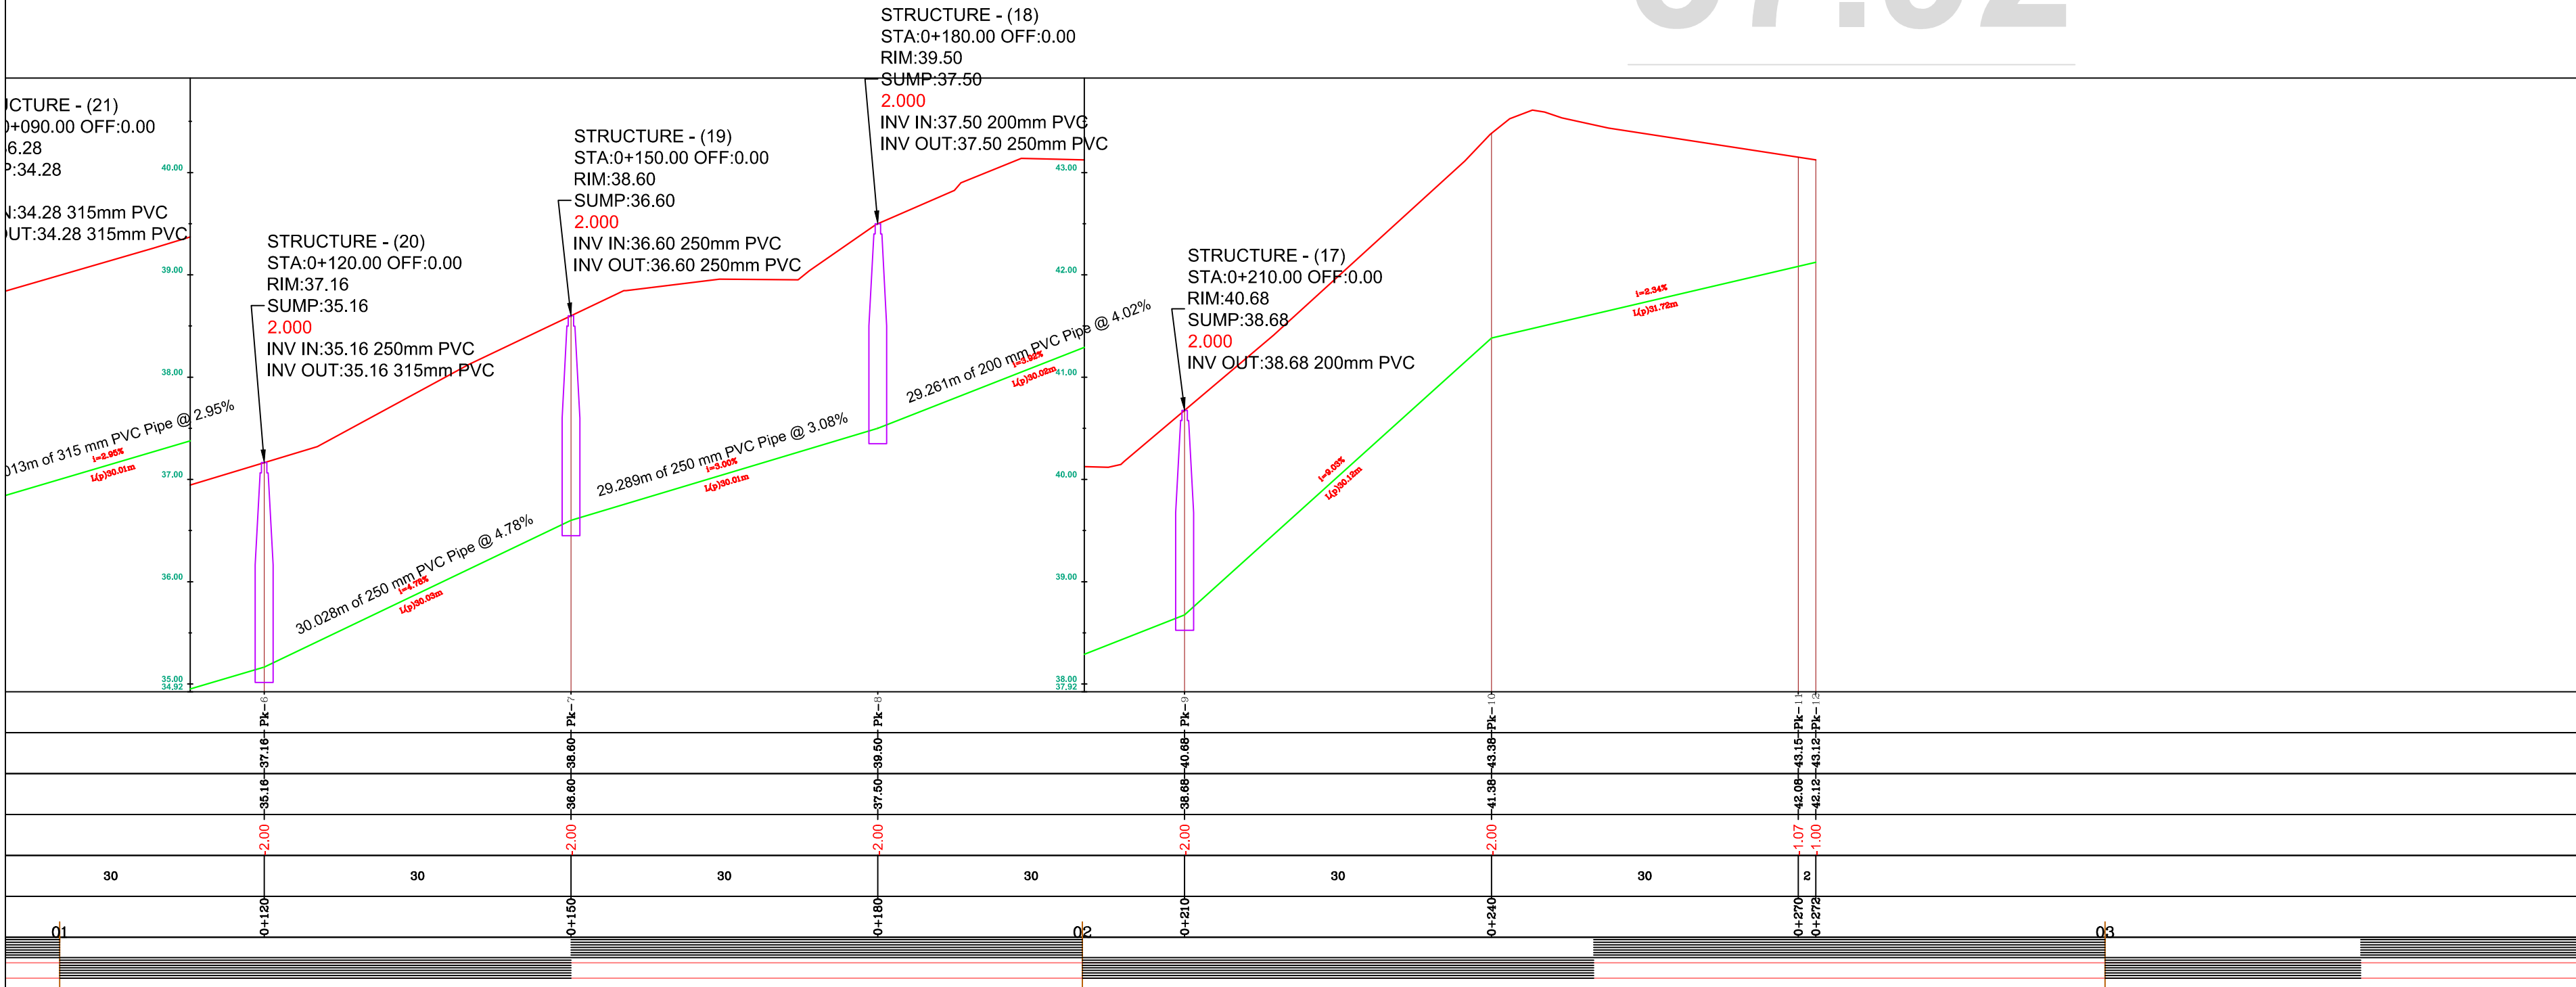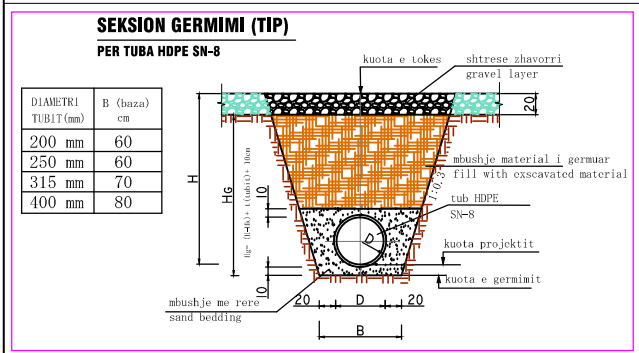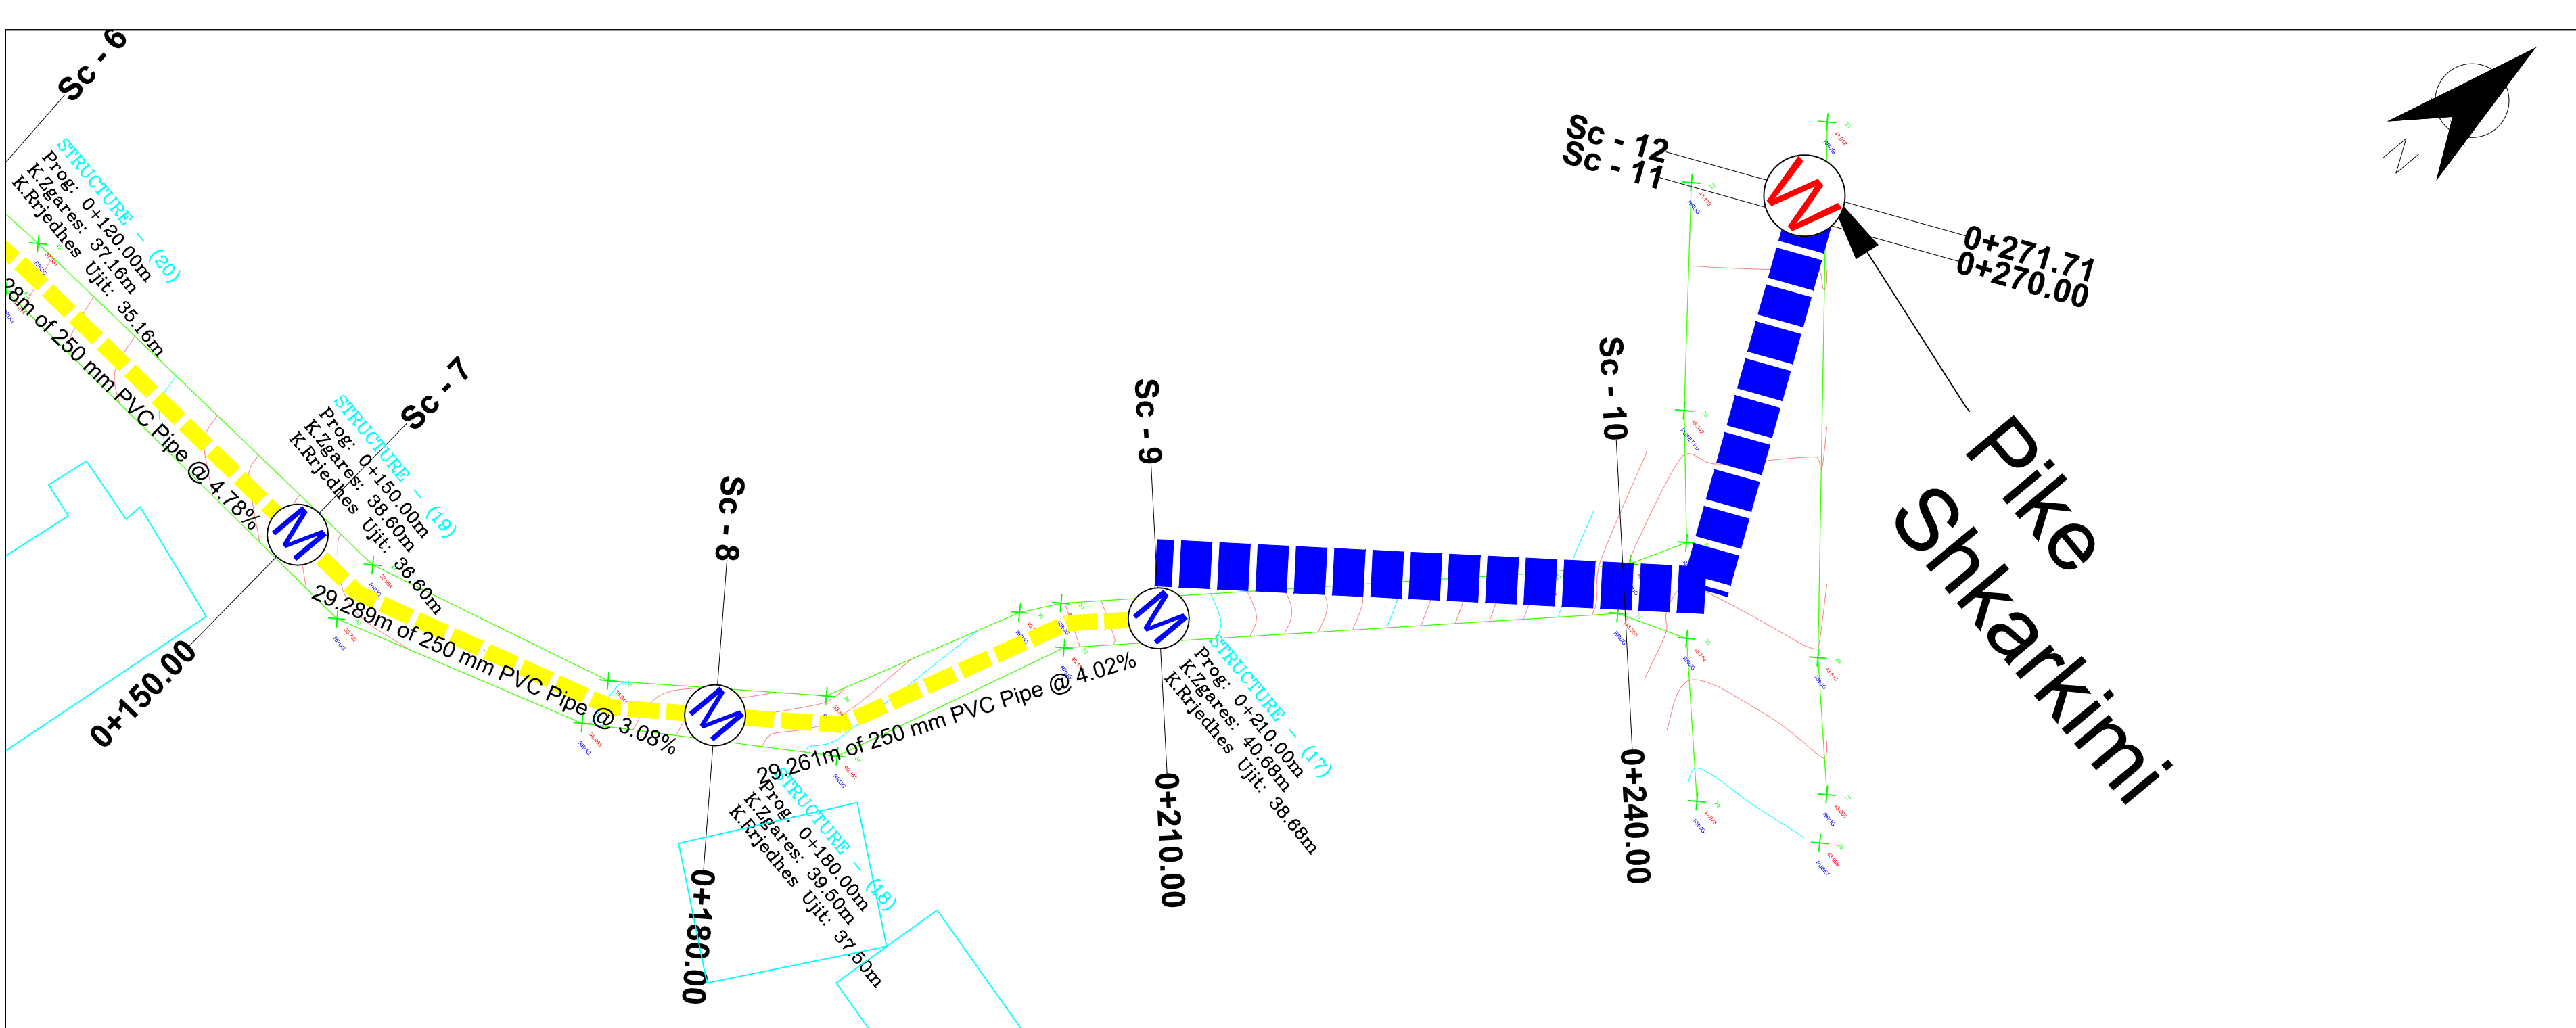

Legend / Legjende :

Tub K.U.Z. HDPE i Brinjezuar

Linje presioni

Stacion Pompimi

Pusete K.U.Z.

Ndertese

Rruge Egzistuese

Investitor :
BASHKIA HIMARE
NDERTIMI I RRJETIT TE JASHTEM TE
KANALIZIMEVE TE UJRAVE TE ZEZA DHE
STACIONI I POMPIMIT NE POTAM

Planimetri & Profil Gjatesor

PROJEKTIM RRJETI K.U.Z. Linja 2

Rishikuar	Date	Pergatiti	Kontrolloi
		Emri... Firma... Ing. B. Dedja Ing. E. Teodhori Ing. B. Kaliqi Ing. M. Ramlila Ing. D. Troci	Emri... Firma...

Final

Konsulent:




DERBI-E
KONSULENCA PROJEKTIM ZEMER

Kodi i vizatimit

Shkalla
1 : 500

Formati
A 2

Miratoi

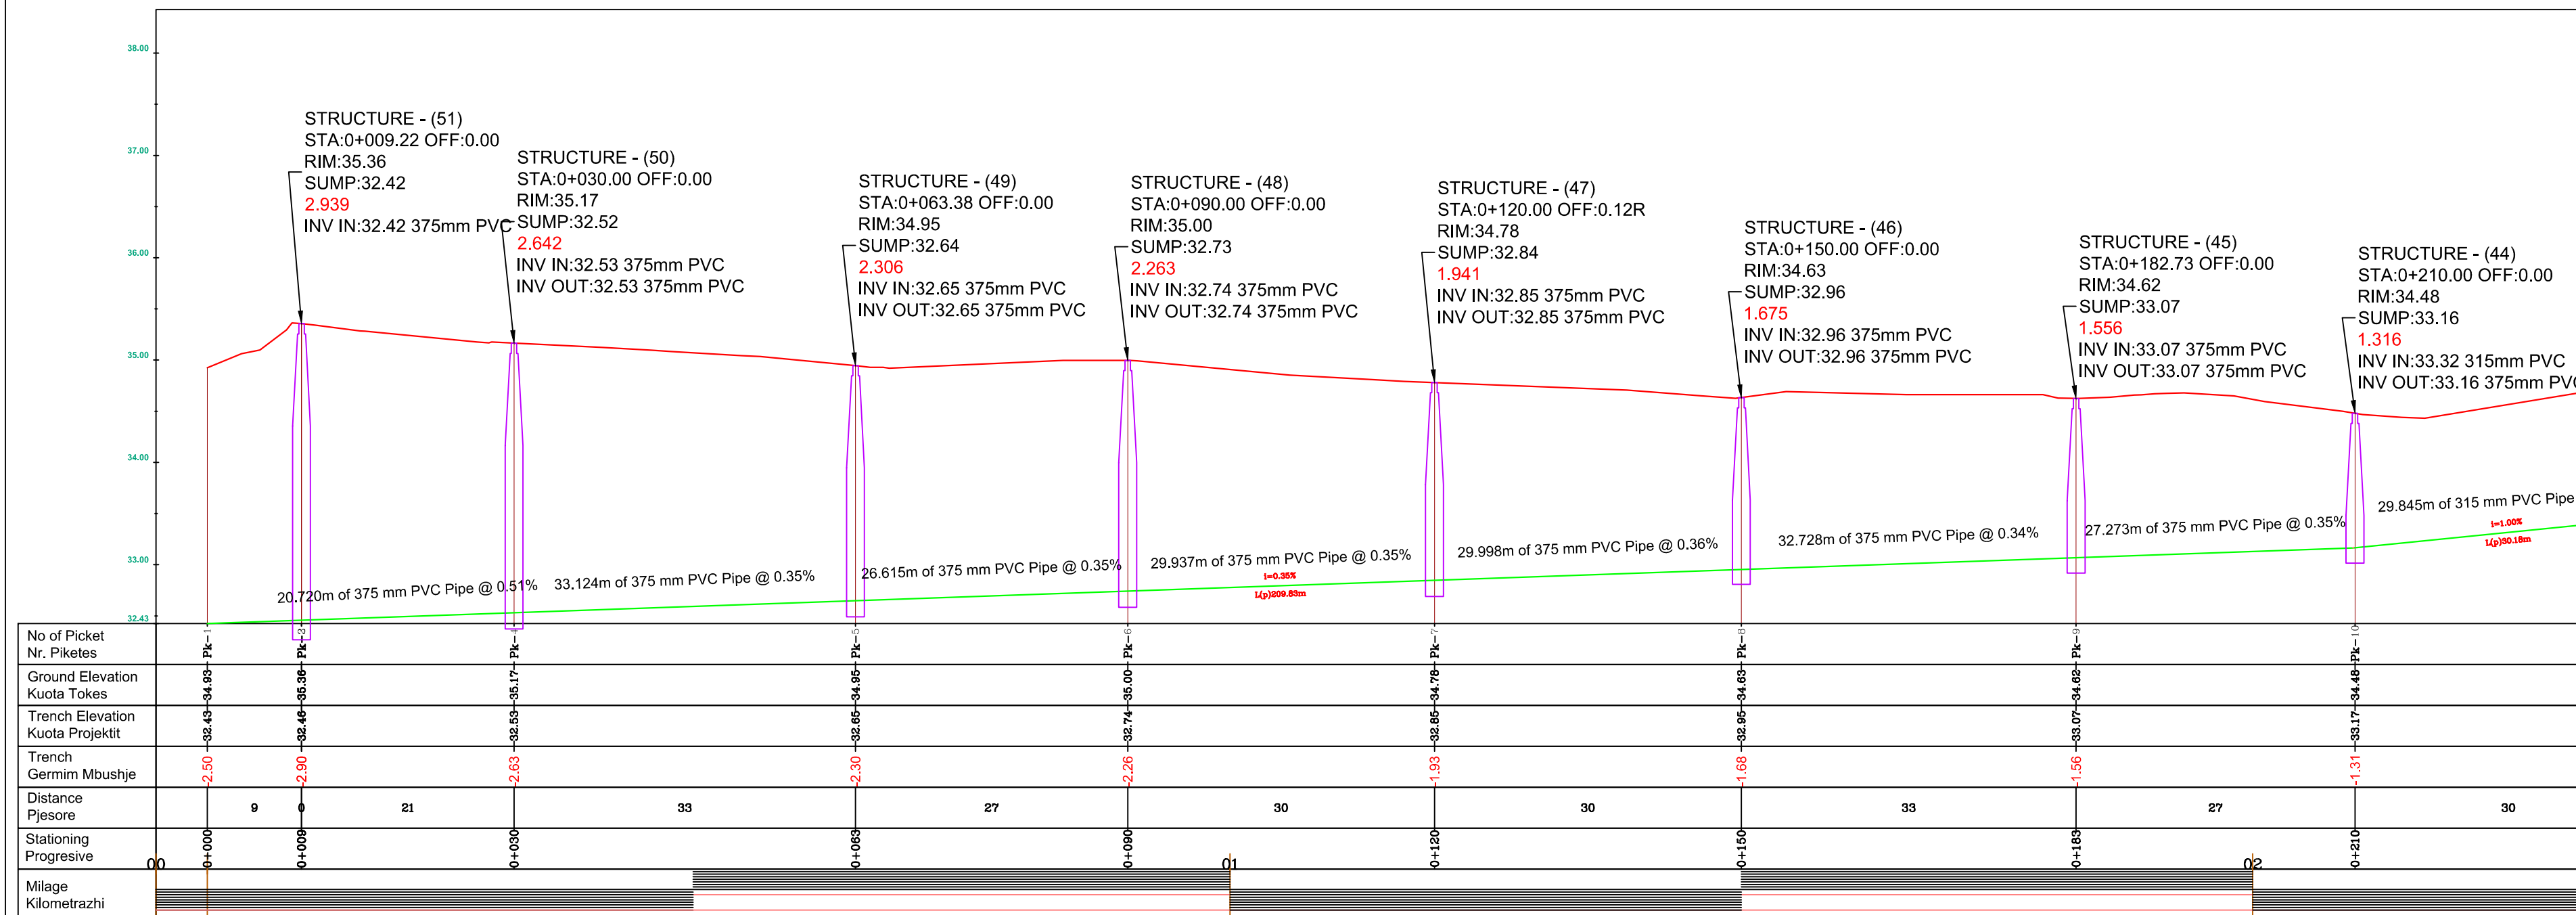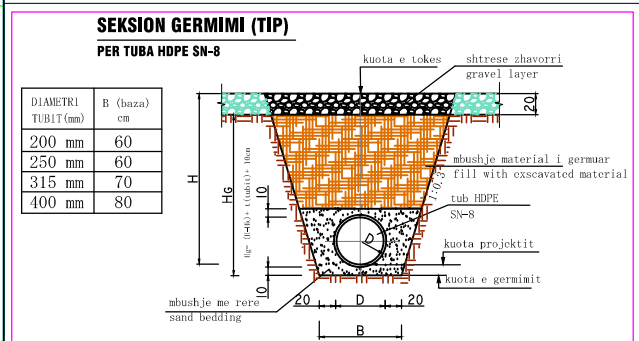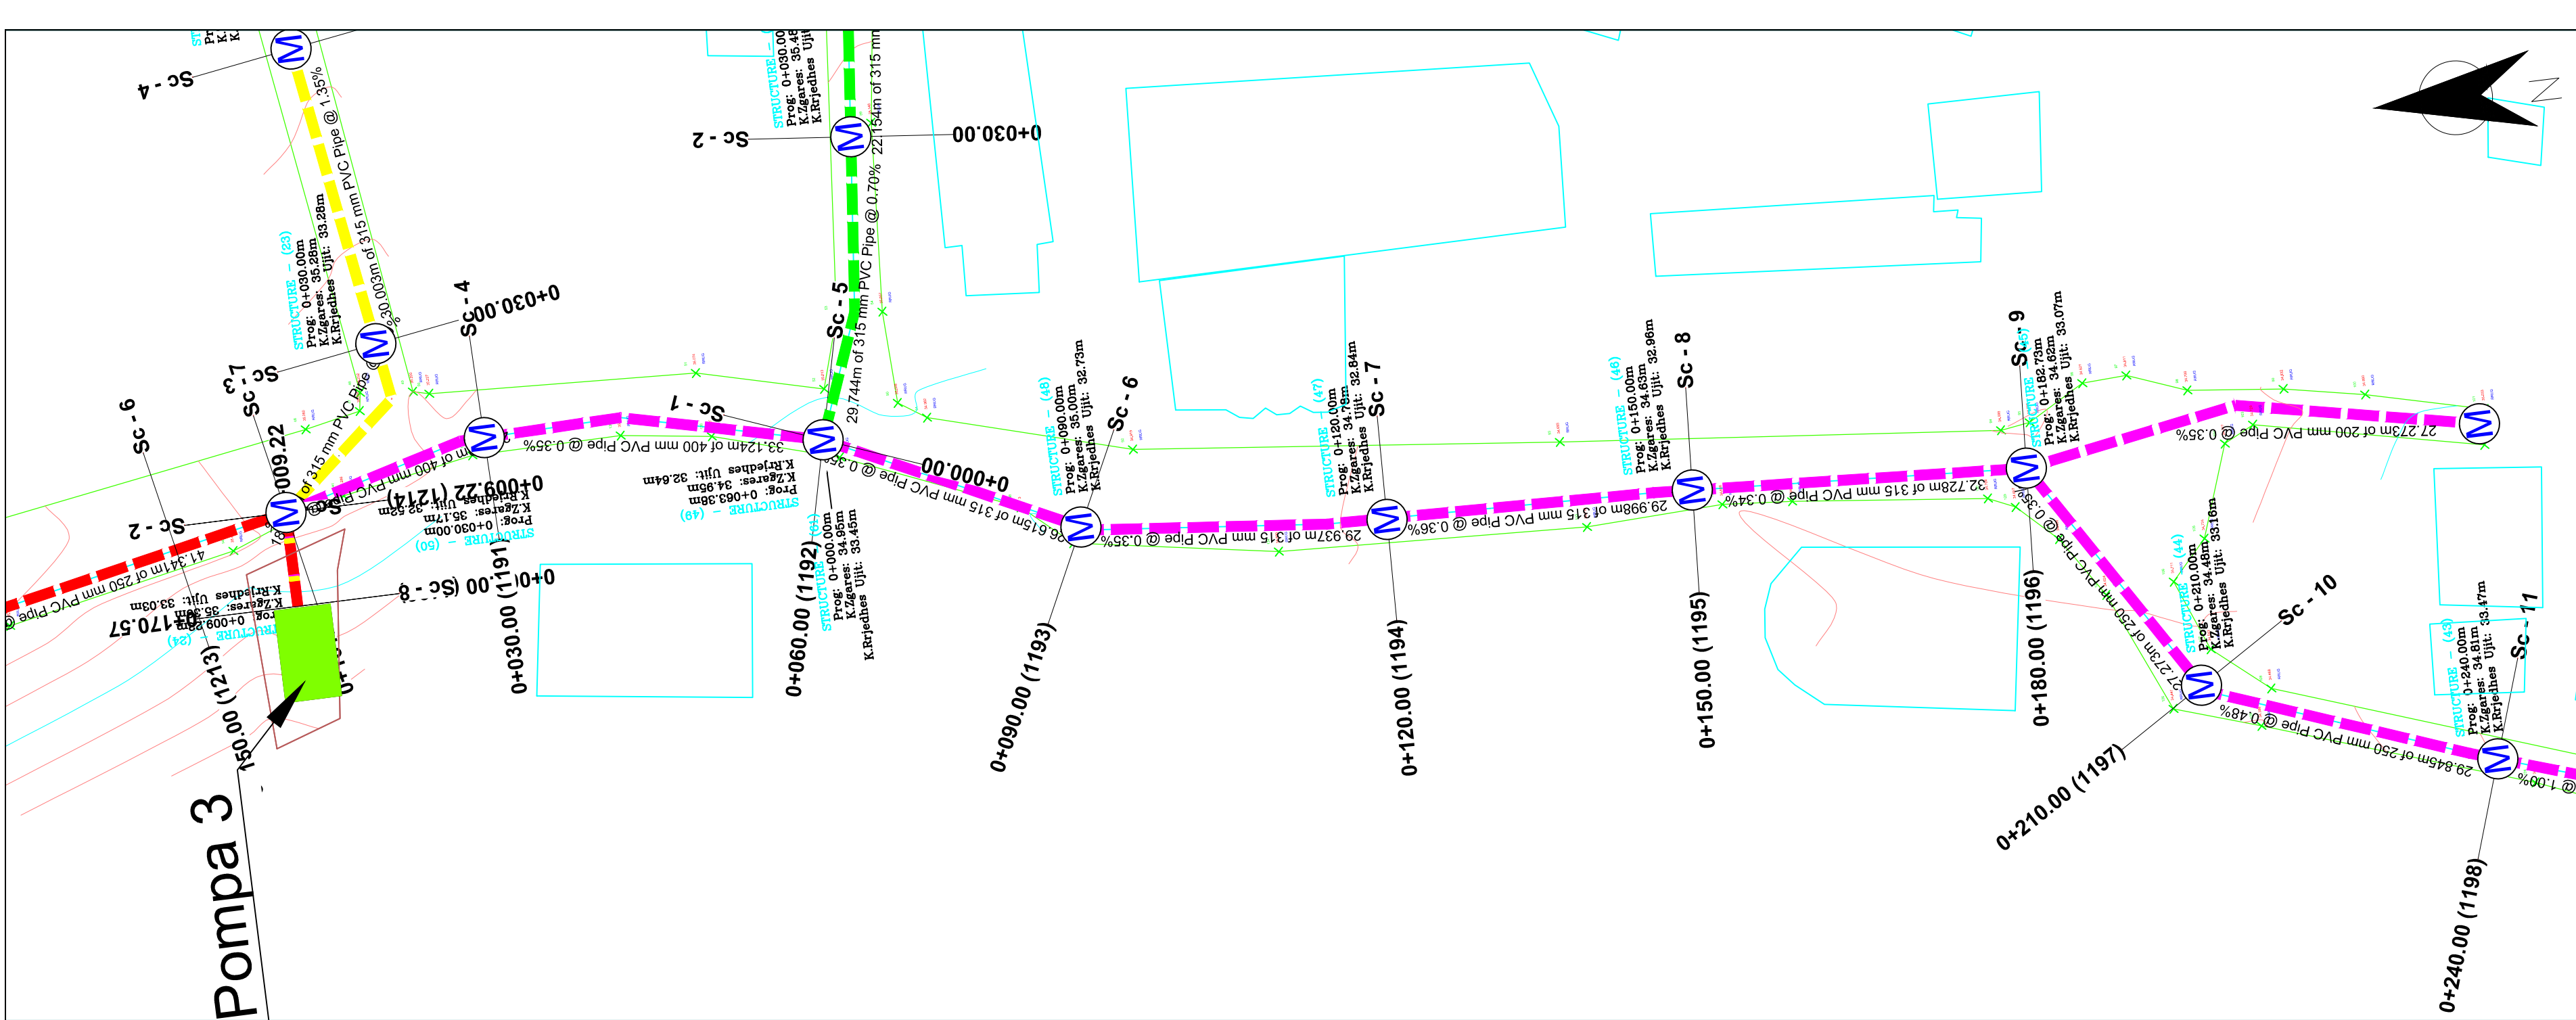

Legend / Legjende :

- Tub K.U.Z. HDPE i Brinjezuar
- Linje presioni
- Stacion Pompimi
- Pusete K.U.Z.
- Ndertese
- Rruge Egzistuese

Investitor :
BASHKIA HIMARE
NDERTIMI I RRJETIT TE JASHTEM TE KANALIZIMEVE TE UJRAVE TE ZEZA DHE STACIONI I POMPIMIT NE POTAM

Planimetri & Profil Gjatesor

PROJEKTIM RRJETI K.U.Z. Linja 3

Rishikuar	Date	Pergatiti	Kontrollloi
		Emri... Firma... Ing. B. Dedja	Emri... Firma...
		Ing. E. Teodhori	
		Ing. B. Kaliqi	
		Ing. M. Ramlika	
		Ing. D. Troci	

Final



Konsulentit: **DERBI-E**

Kodi i vizatimit


Shkalla

Formati

A 2

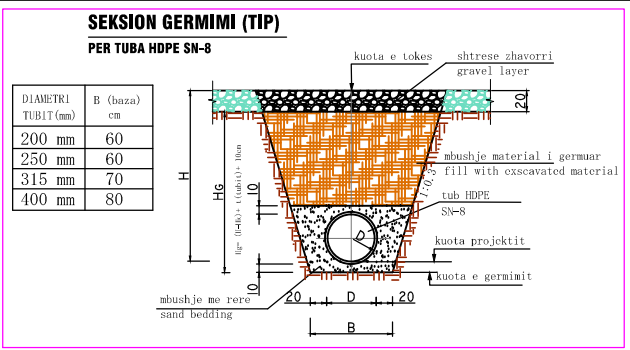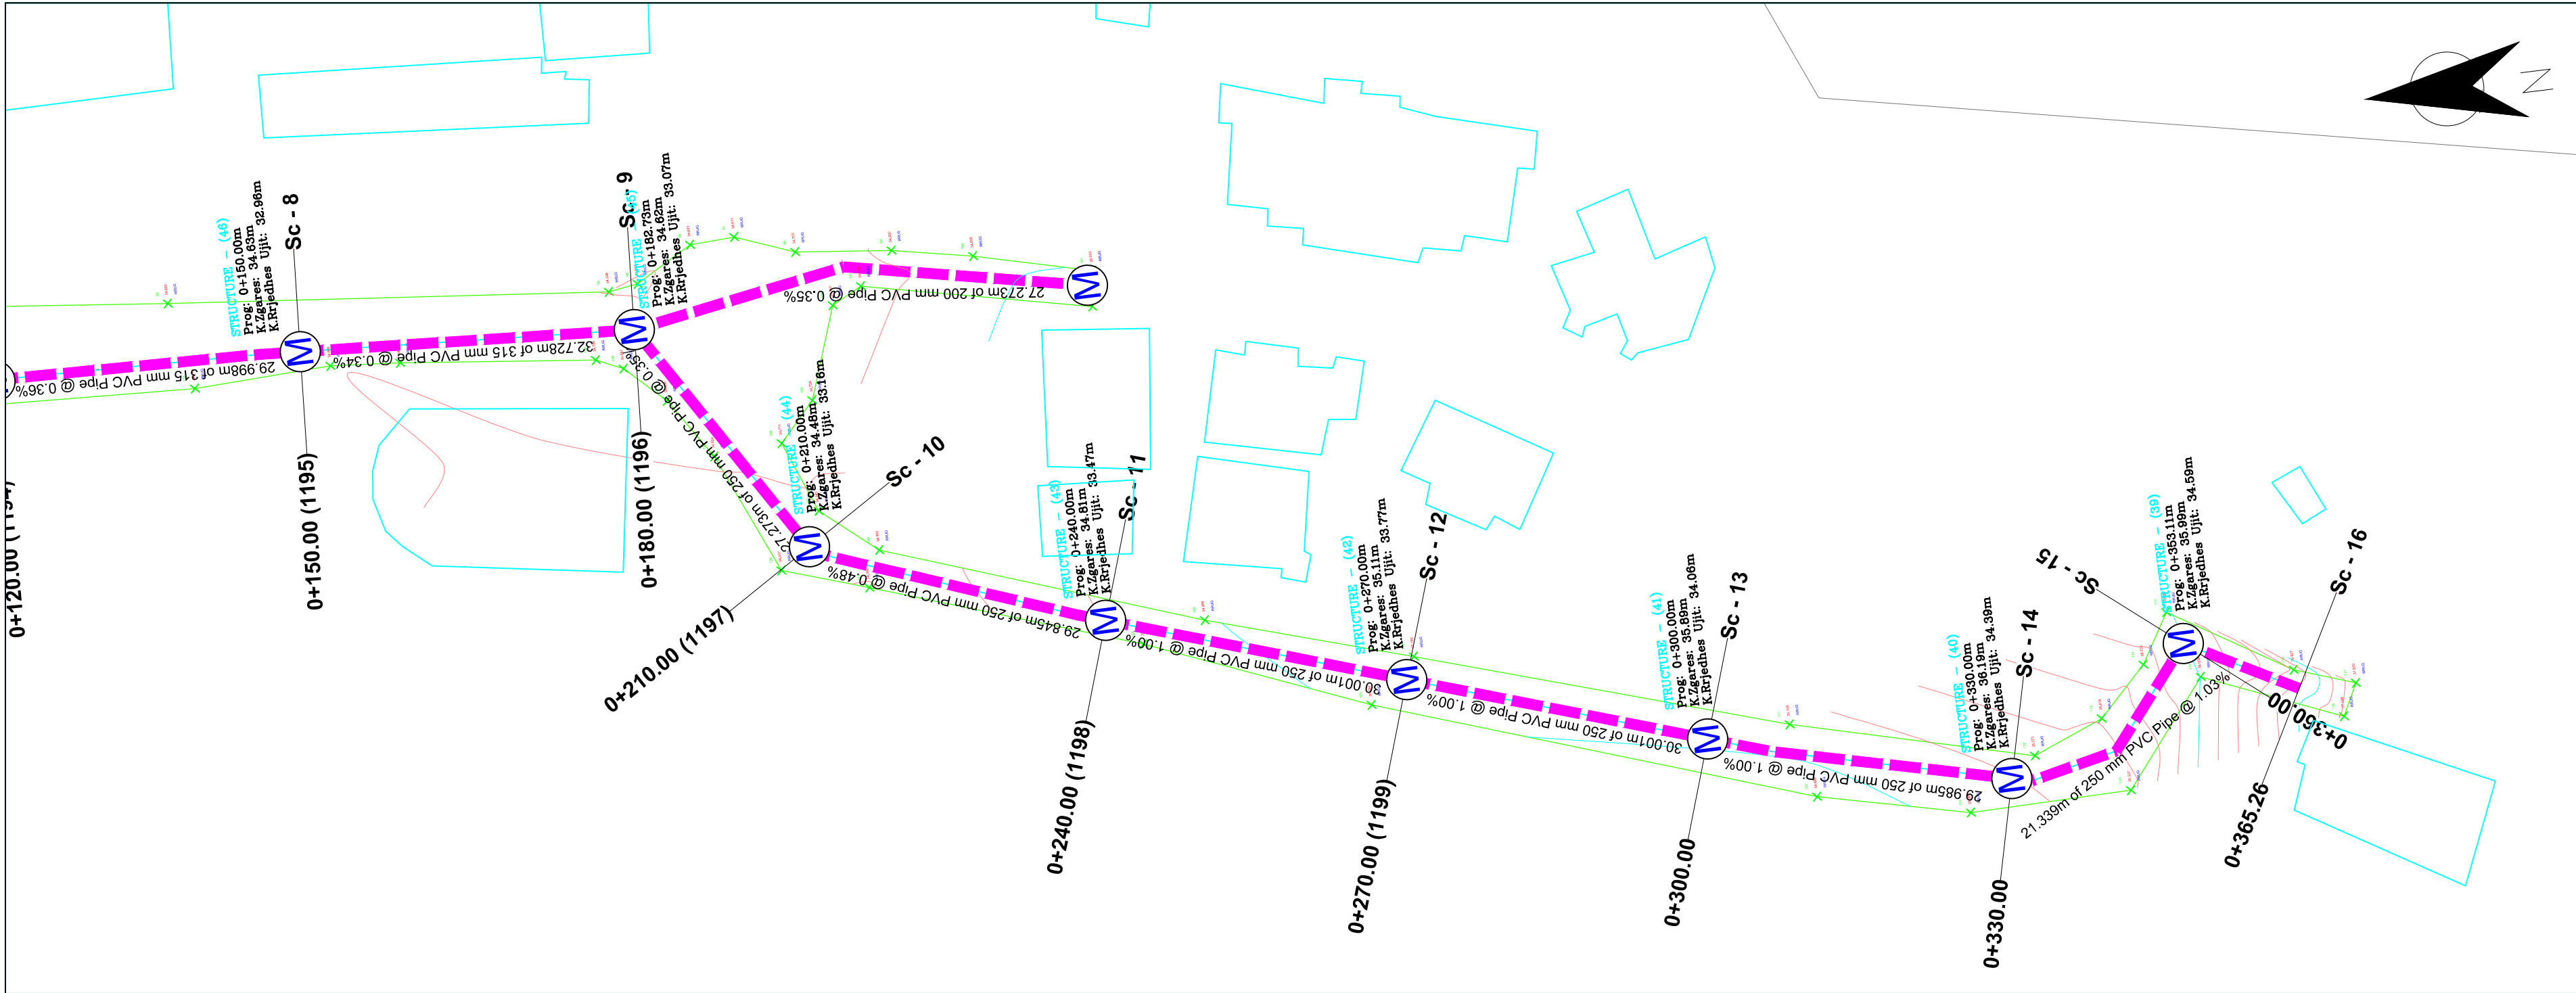

- Legend / Legjende :**
- Tub K.U.Z. HDPE i Brinjezuar
 - Linje presioni
 - Stacion Pompimi
 - Pusete K.U.Z.
 - Ndertese
 - Rruge Egzistuese

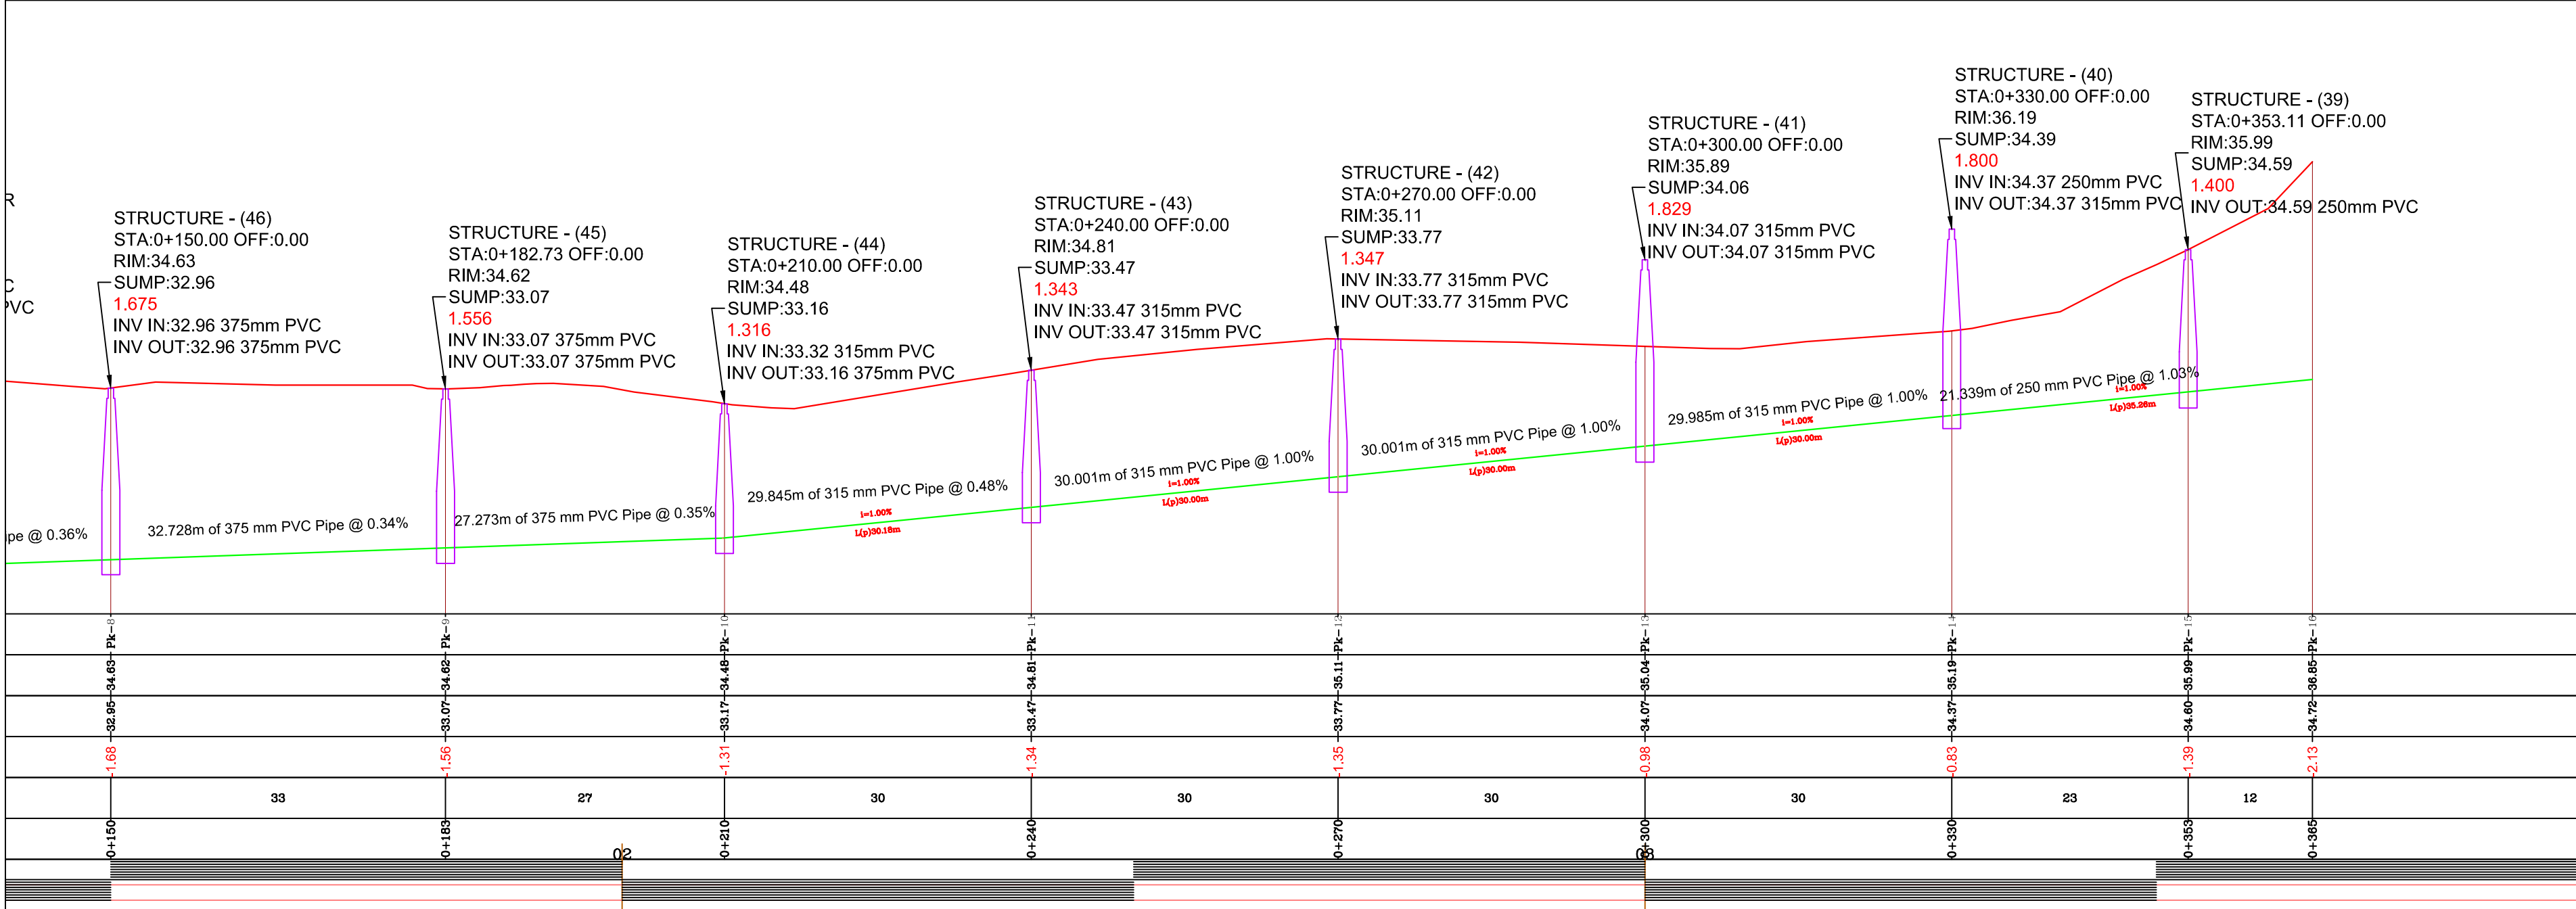




Investitor :
BASHKIA HIMARE
NDERTIMI I RRJETIT TE JASHTEM TE KANALIZIMEVE TE UJRAVE TE ZEZA DHE STACIONI I POMPIMIT NE POTAM

Planimetri & Profil Gjatesor

PROJEKTIM RRJETI K.U.Z. Linja 3

Rishikuar	Date	Pergatiti	Kontrolloi
		Emri... Firma... Ing. B. Dedja	Emri... Firma... Ing. E. Teodhori
		Ing. B. Kaliqi	Ing. M. Ramlika
		Ing. D. Troci	

Final
Konsulentit: **DERBI-E**
Kodi i vizatimit
Shkalla
Formati
A 2

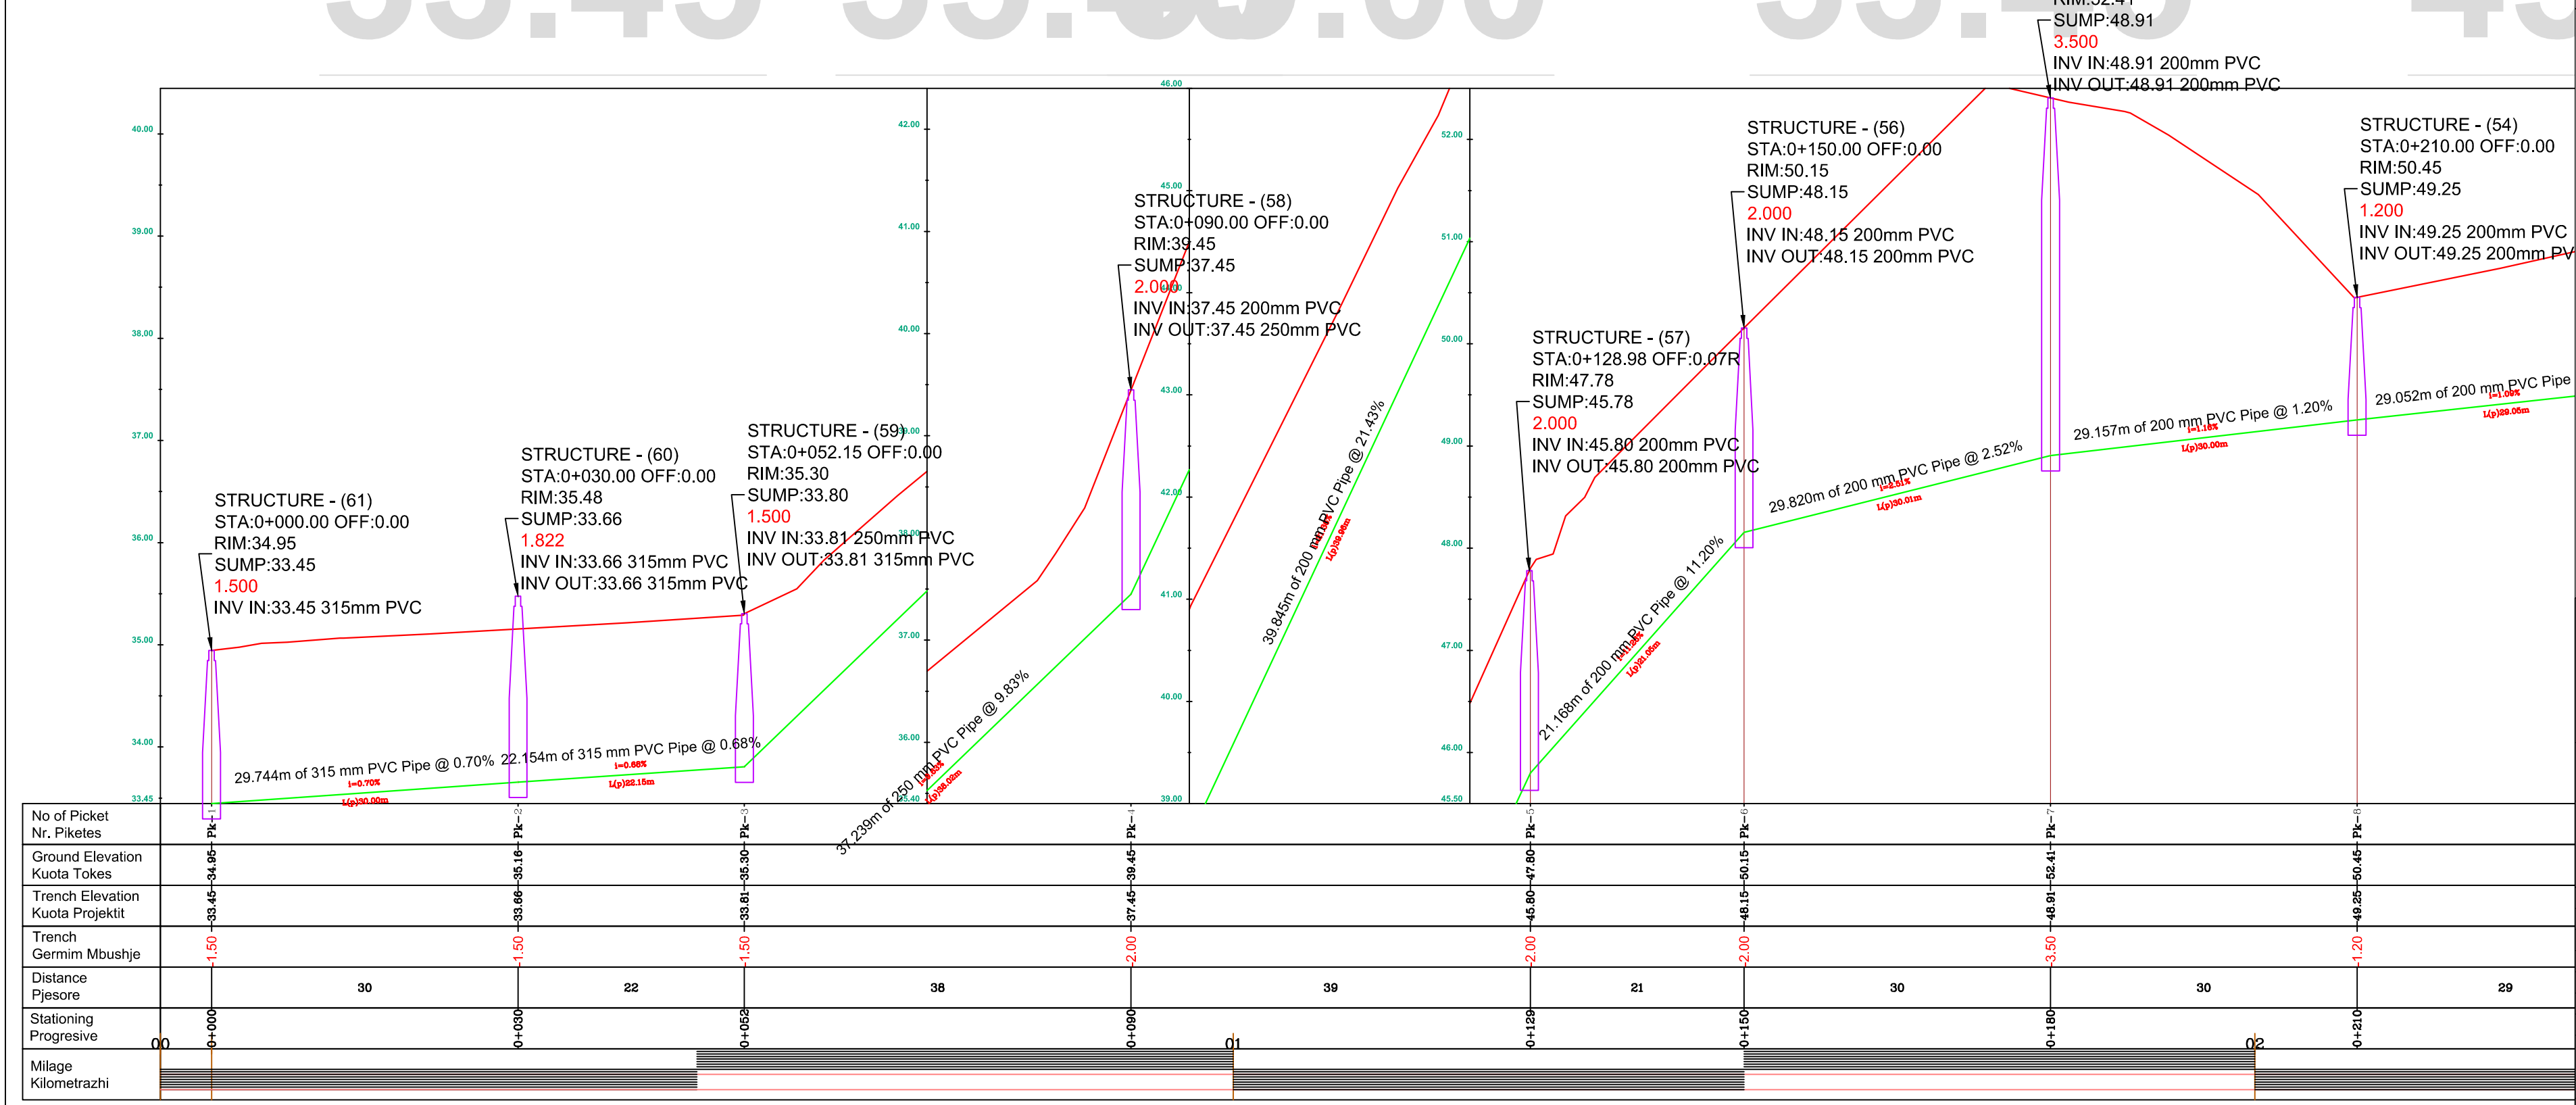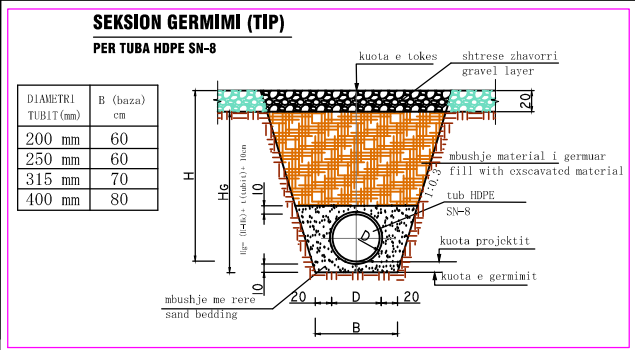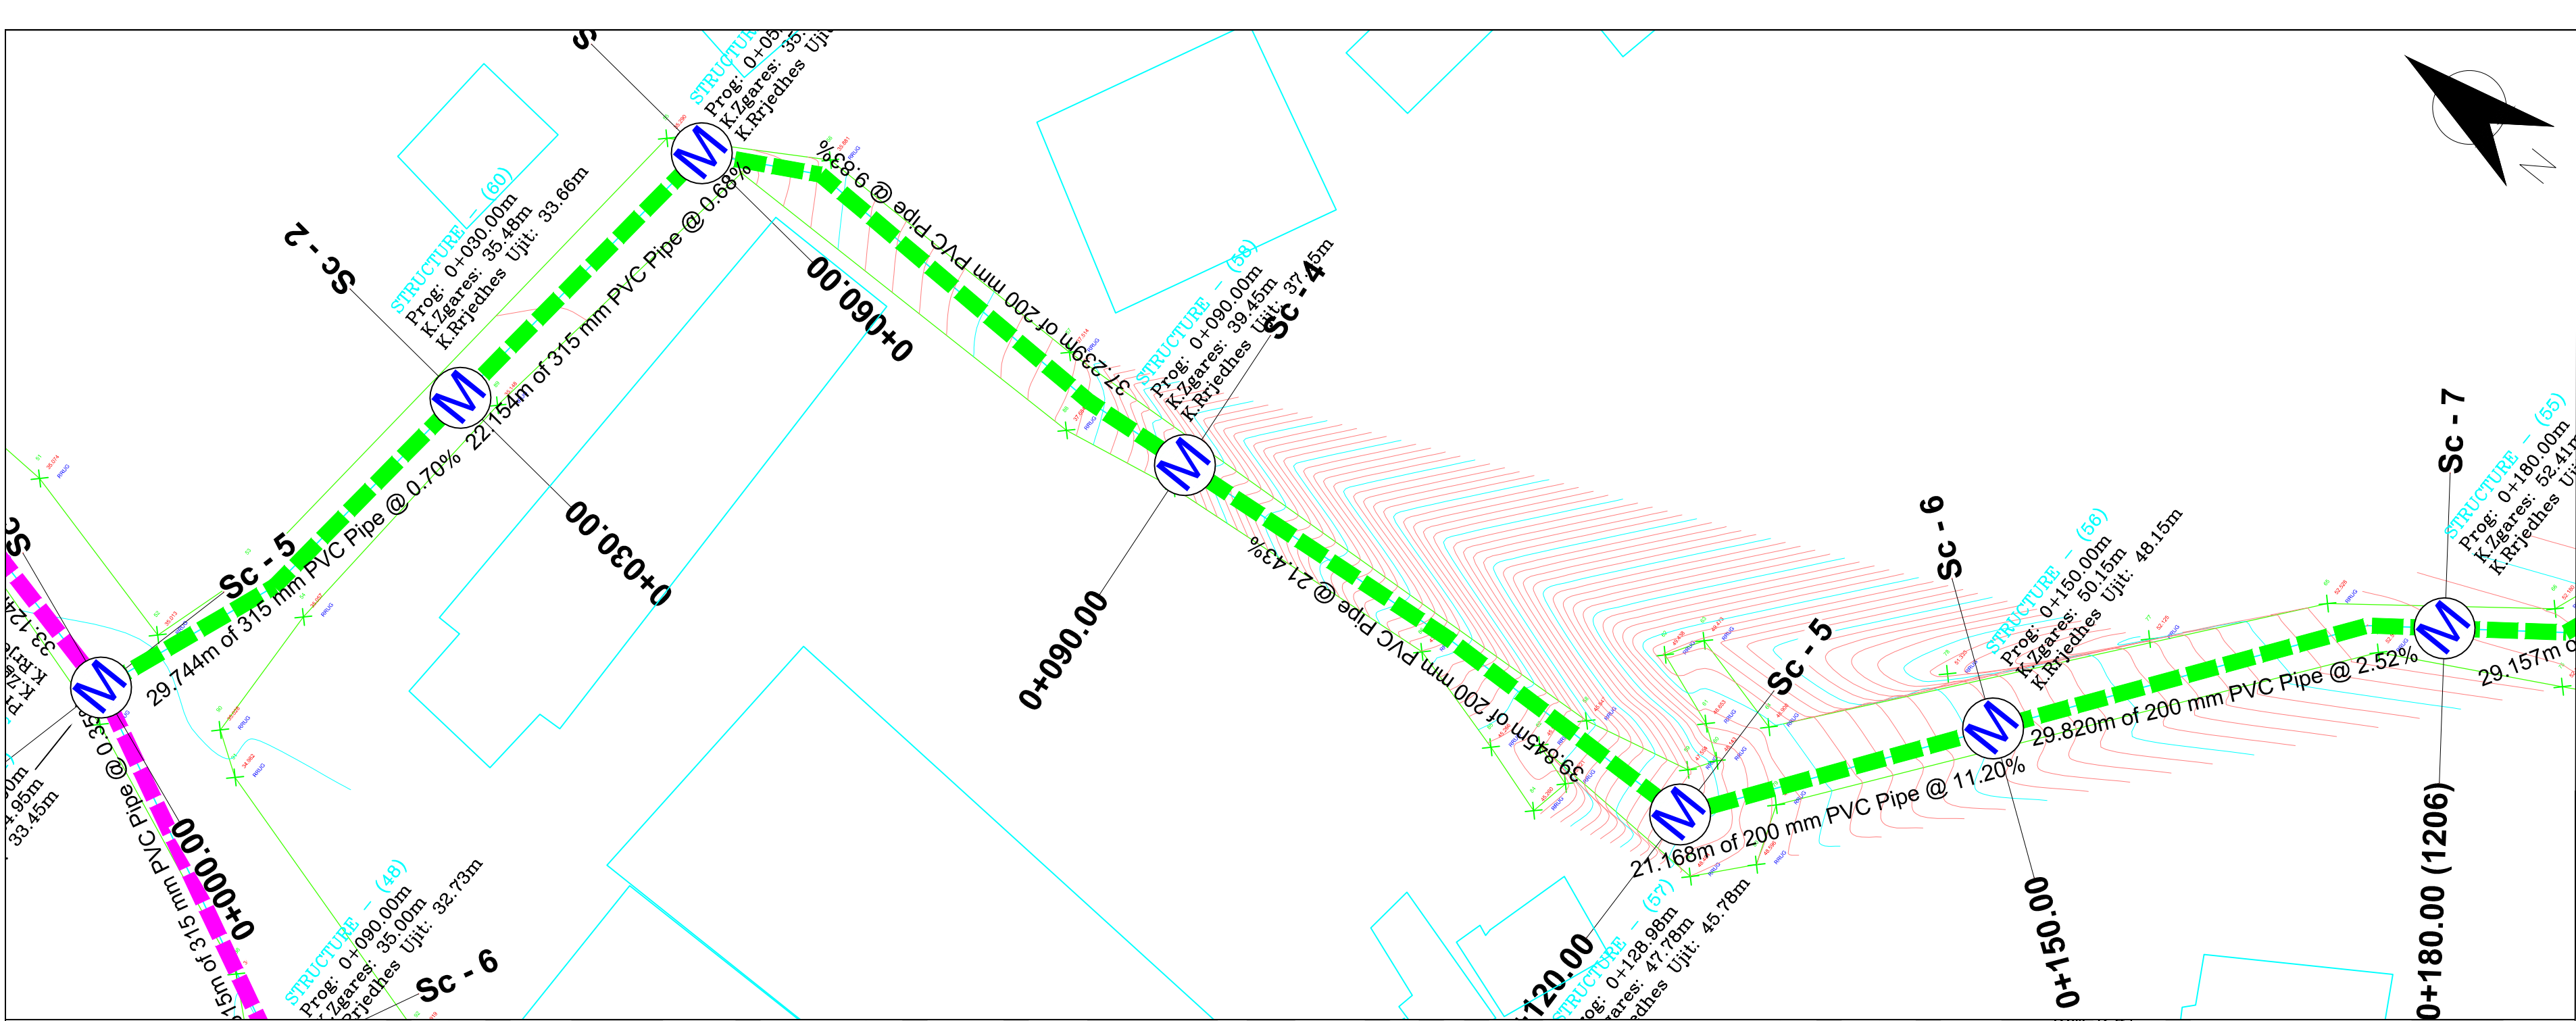

Legend / Legjende :

- Tub K.U.Z. HDPE i Brinjezuar
- Linje presioni
- Stacion Pompimi
- Pusete K.U.Z.
- Ndertese
- Rruge Egzistuese

Investitor :
BASHKIA HIMARE
NDERTIMI I RRJETIT TE JASHEM TE
KANALIZIMEVE TE UJRAVE TE ZEZA DHE
STACIONI I POMPIMIT NE POTAM

Planimetri & Profil Gjatesor

PROJEKTIM RRJETI K.U.Z. Linja 4

Rishikuar	Date	Pergatiti	Kontrolloi
		Emri... Firma... Ing. B. Dedja	Emri... Firma... Ing. E. Teodhori
		Ing. B. Kaliqi	Ing. M. Ramlila
		Ing. D. Troci	

Final




Konsulent:

Kodi i vizatimit

Shkalla

Formati

A 2

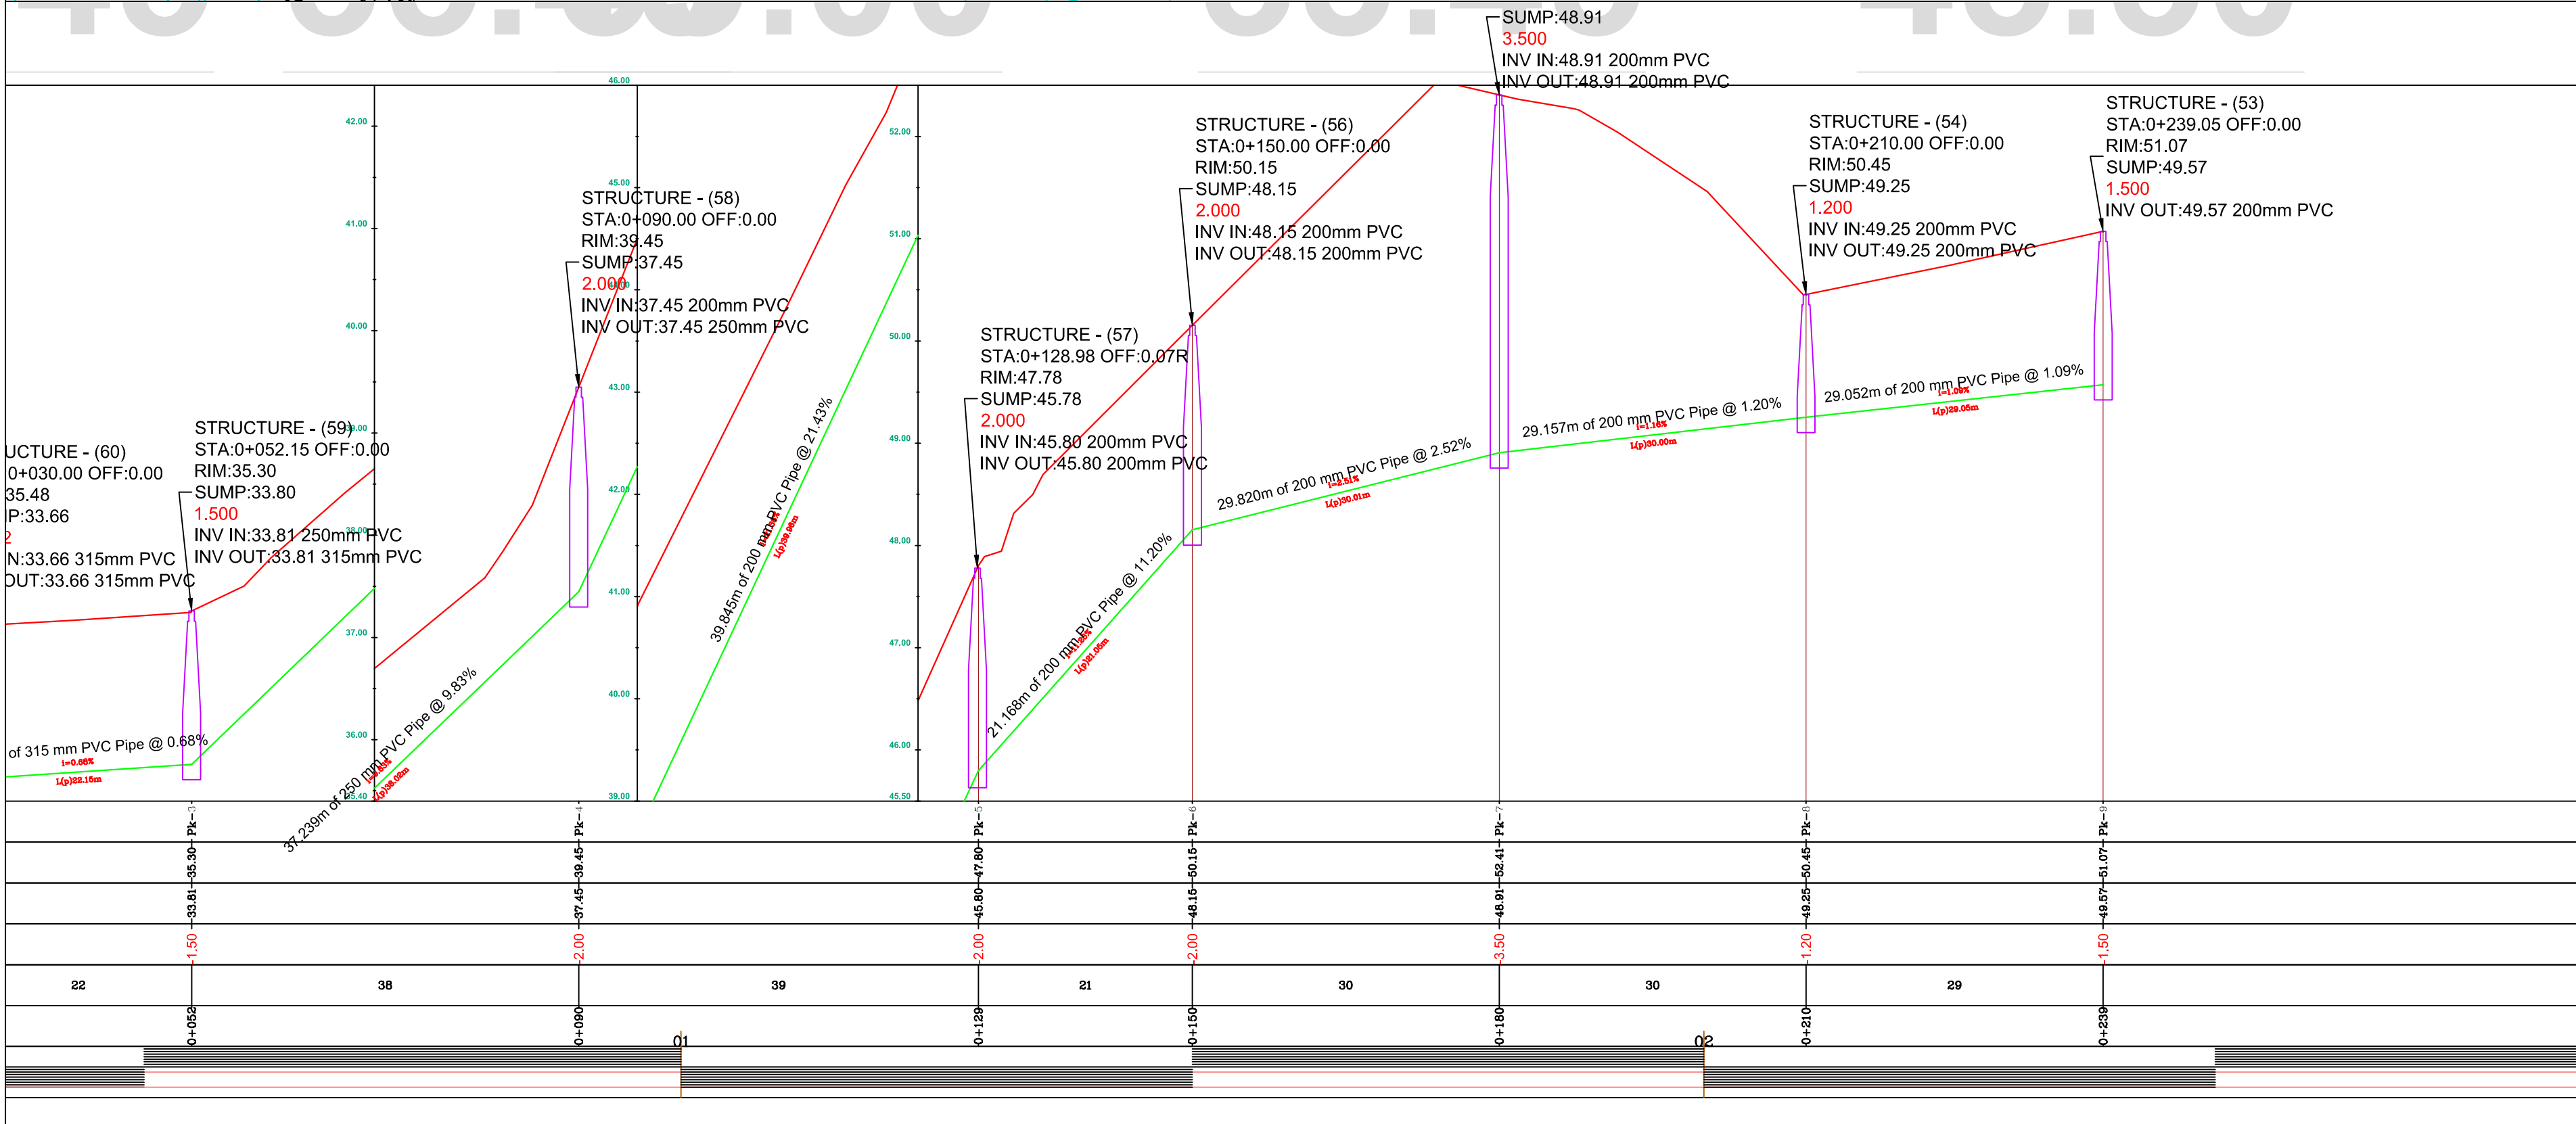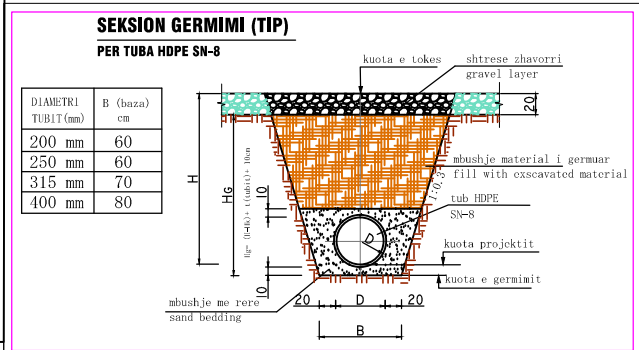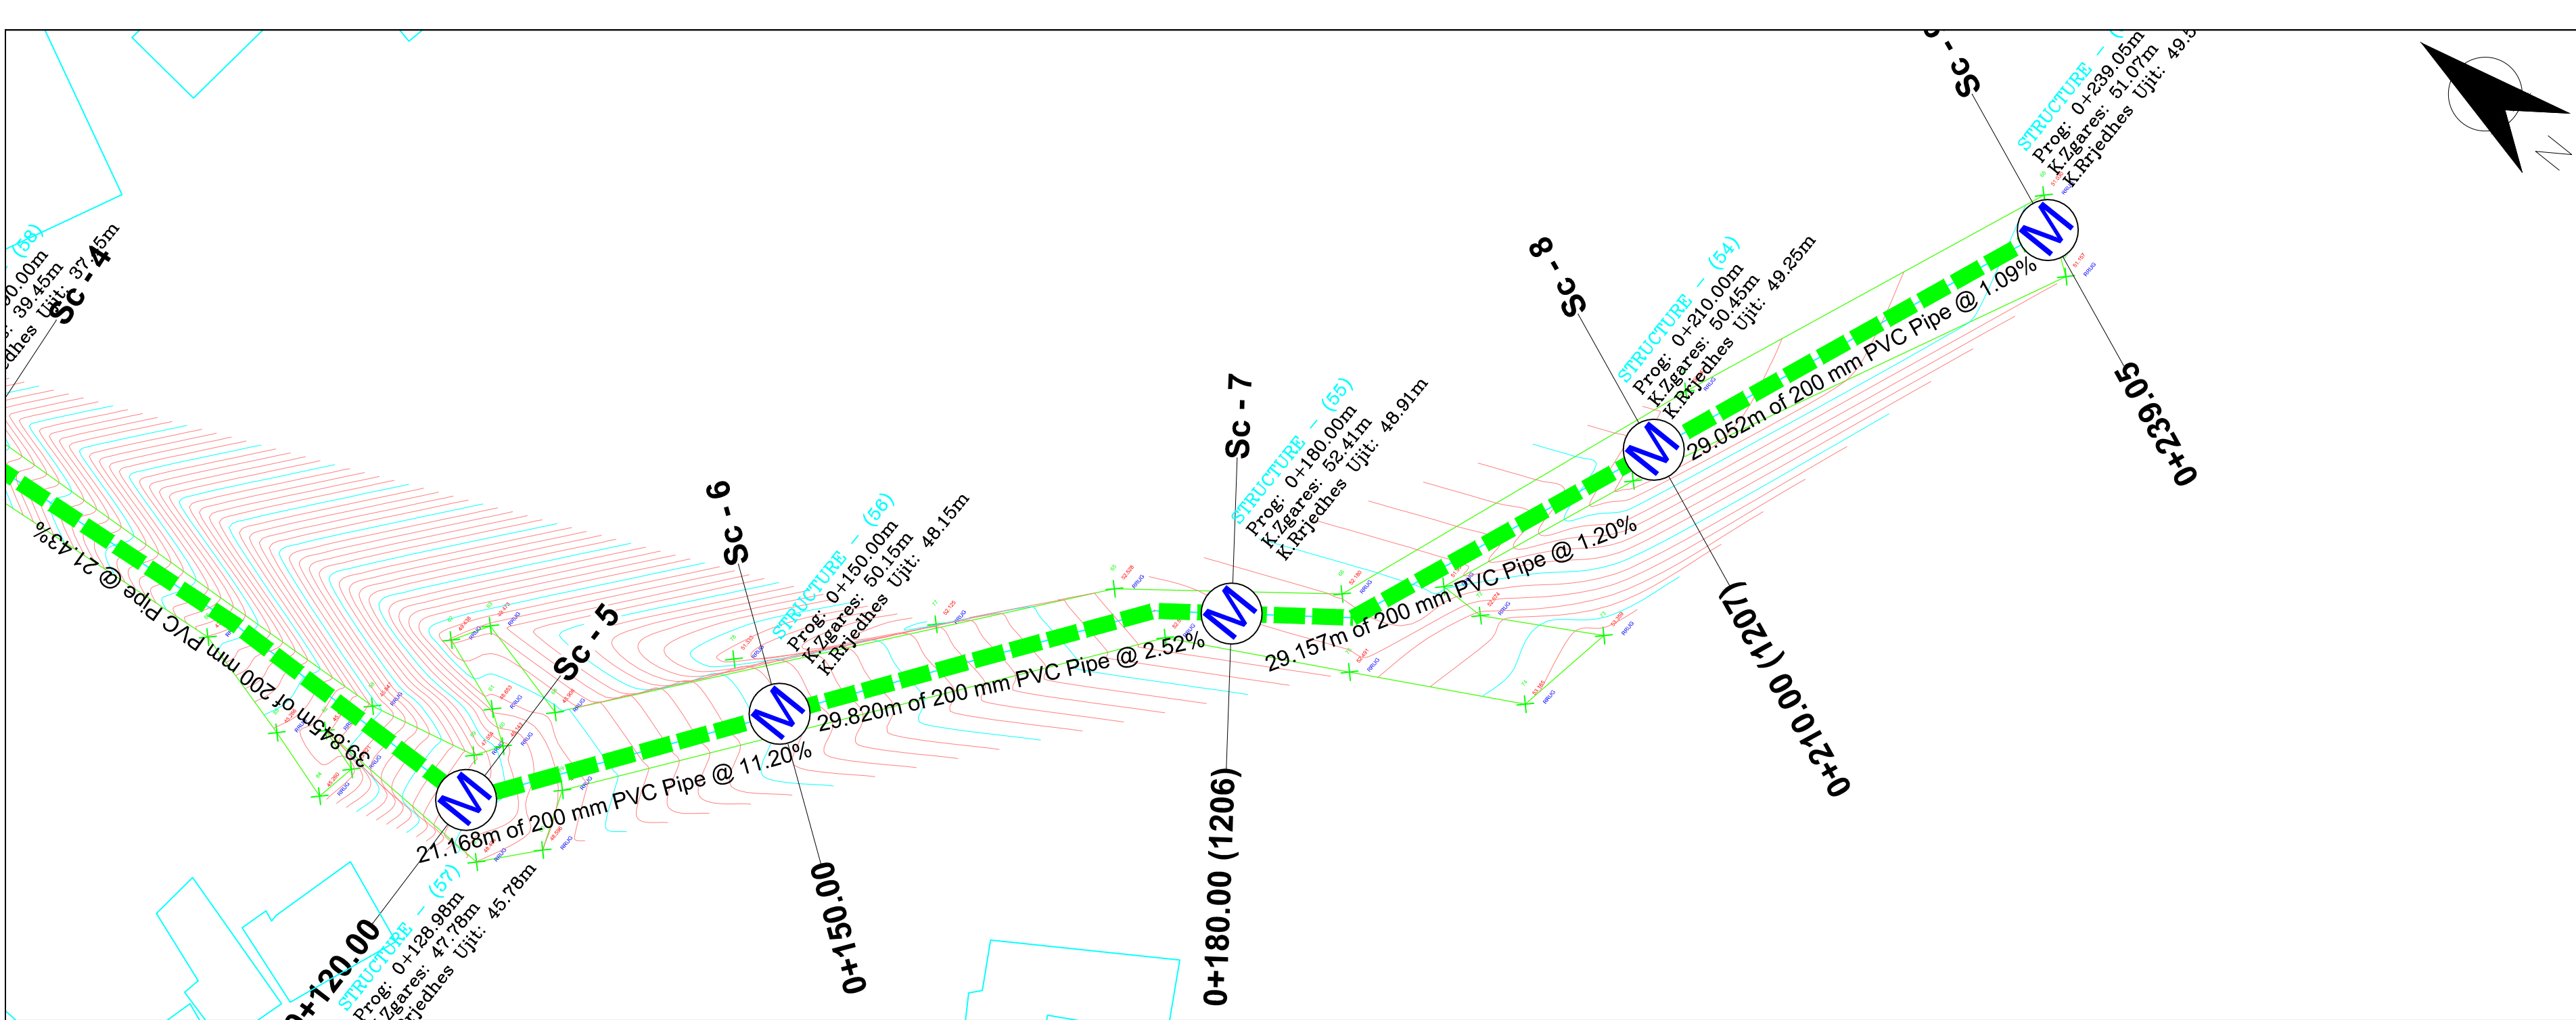

Legend / Legjende :



- Tub K.U.Z. HDPE i Brinjezuar
- Linje presioni
- Stacion Pompimi
- Pusete K.U.Z.
- Ndertese
- Rruge Egzistuese

Investitor :
BASHKIA HIMARE
NDERTIMI I RRJETIT TE JASHTEM TE KANALIZIMEVE TE UJRAVE TE ZEZA DHE STACIONI I POMPIMIT NE POTAM

Planimetri & Profil Gjatesor

PROJEKTIM RRJETI K.U.Z. Linja 4

Rishikuar	Date	Pergatiti	Kontrollloi
		Emri... Firma... Ing. B. Dedja	Emri... Firma... Ing. E. Teodhori
		Ing. B. Kaliqi	Ing. M. Ramluka
		Ing. D. Troci	
Final			Miratoi
Konsulent:			
Kodi i vizatimit		Shkalla	Formati
		1 : 500	A 2

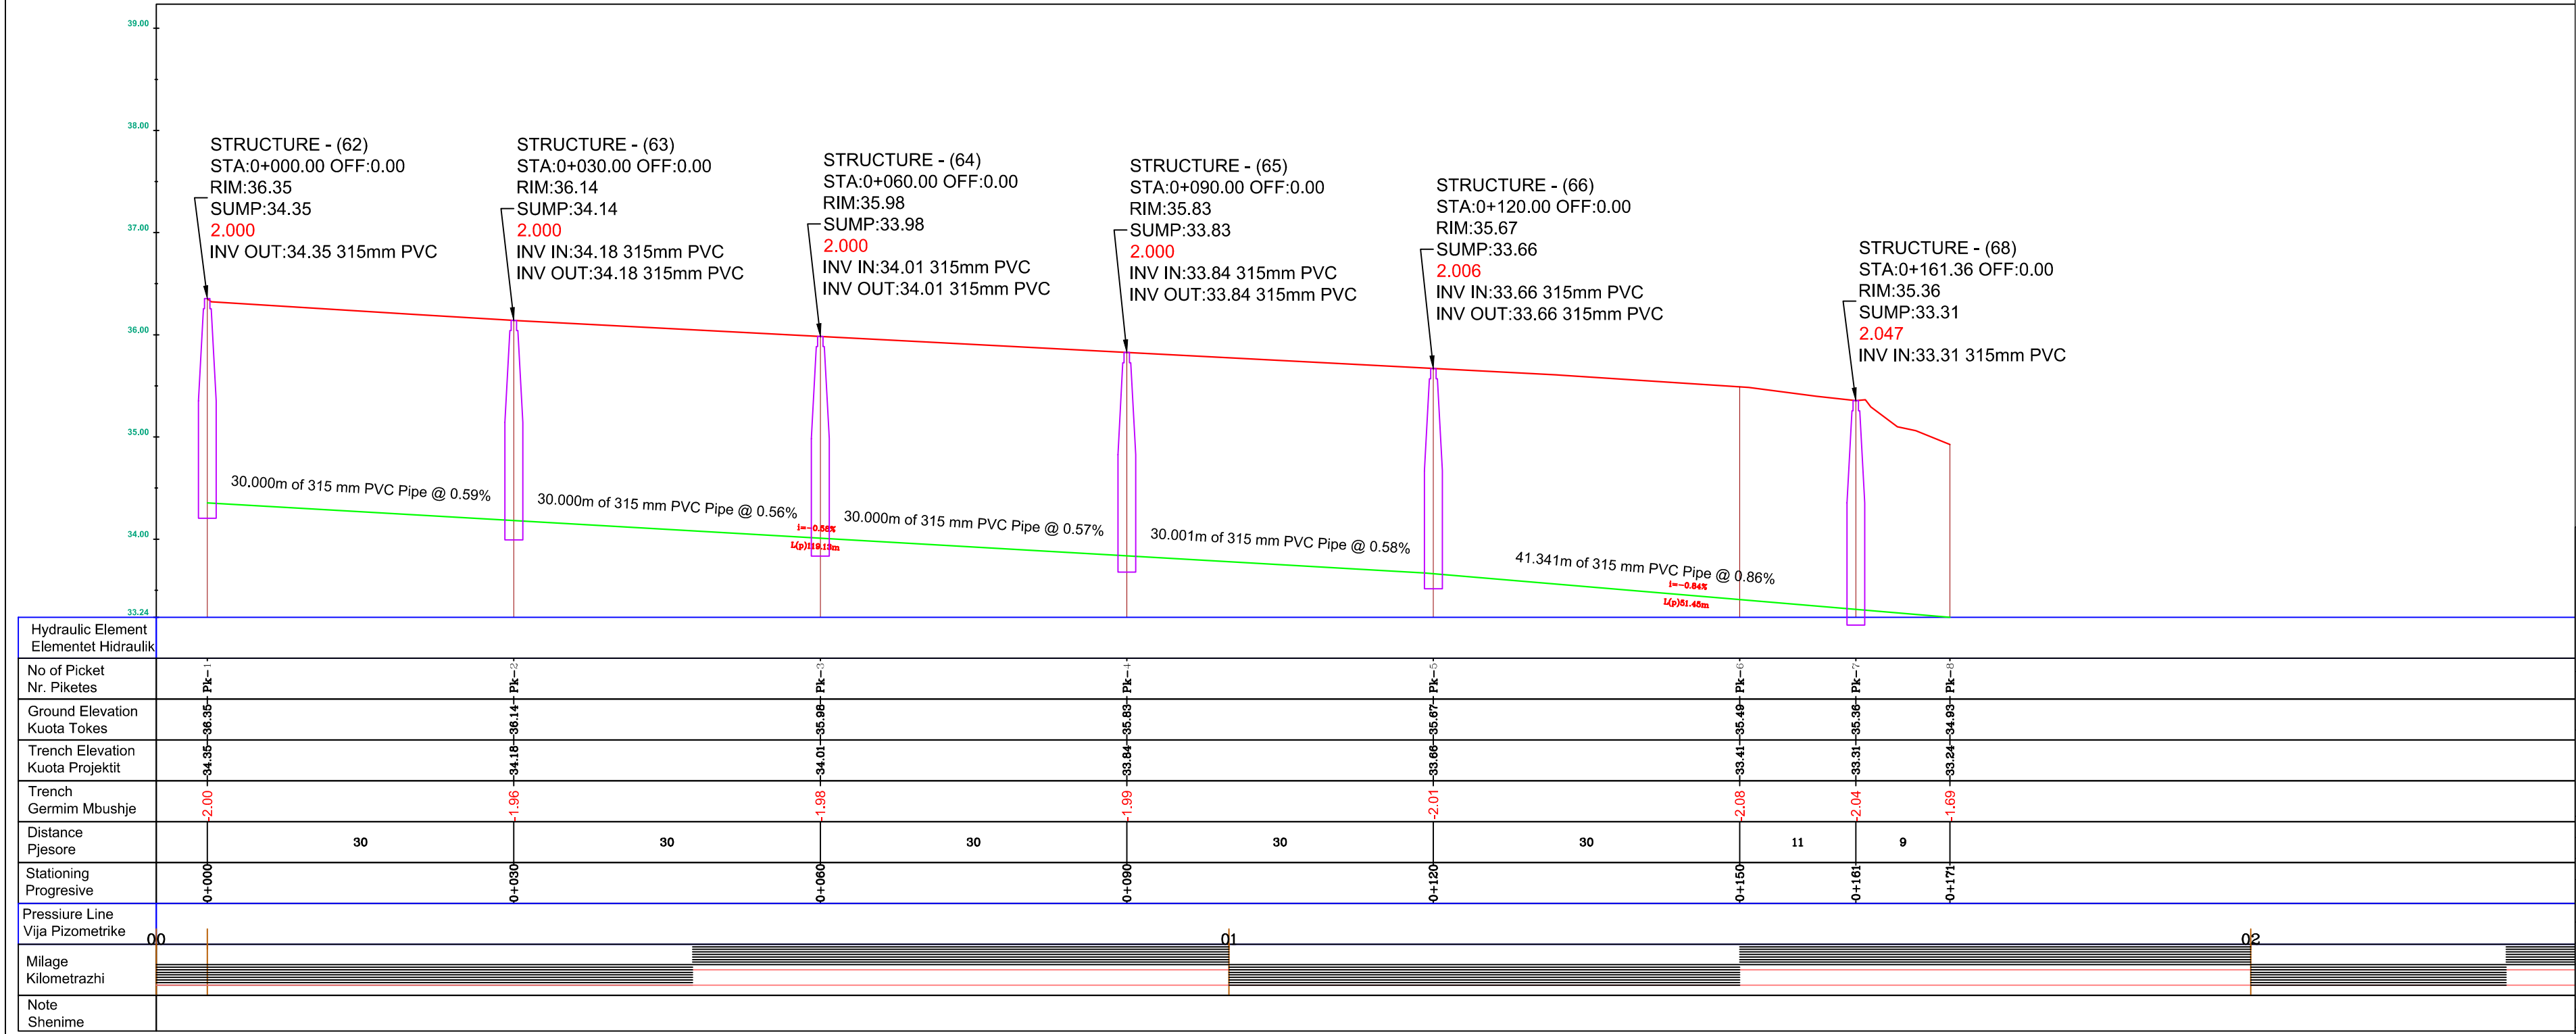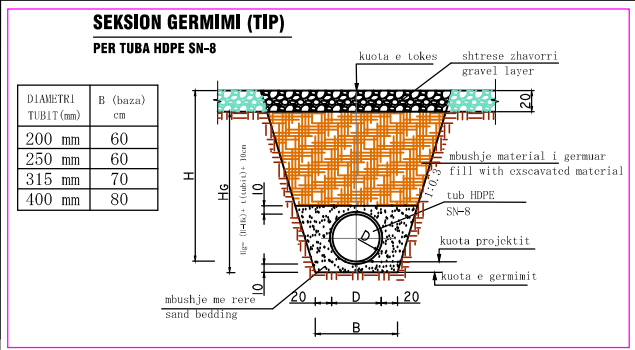

Legend / Legjende :

Tub K.U.Z. HDPE i Brinjezuar

Linje presioni

Stacion Pompimi

Pusete K.U.Z.

Ndertese

Rruge Egzistuese

Investitor :

BASHKIA HIMARE

NDERTIMI I RRJETIT TE JASHTEM TE

KANALIZIMEVE TE UJRAVE TE ZEZA DHE

STACIONI I POMPIMIT NE POTAM

Planimetri & Profil Gjatesor

PROJEKTIM RRJETI K.U.Z. Linja 5

Rishikuar

Date

Pergatiti

Kontrolloi

Emri... Firma...

Emri... Firma...

Ing. B. Dedja

Ing. E. Teodhori

Ing. B. Kaliqi

Ing. M. Ramlila

Ing. D. Troci

Final

Konsulent:

Kodi i vizatimit

Shkalla


Formati

A 2

DERBI-E

KONSULENCA PROJEKTIM ZEMER

1 : 500

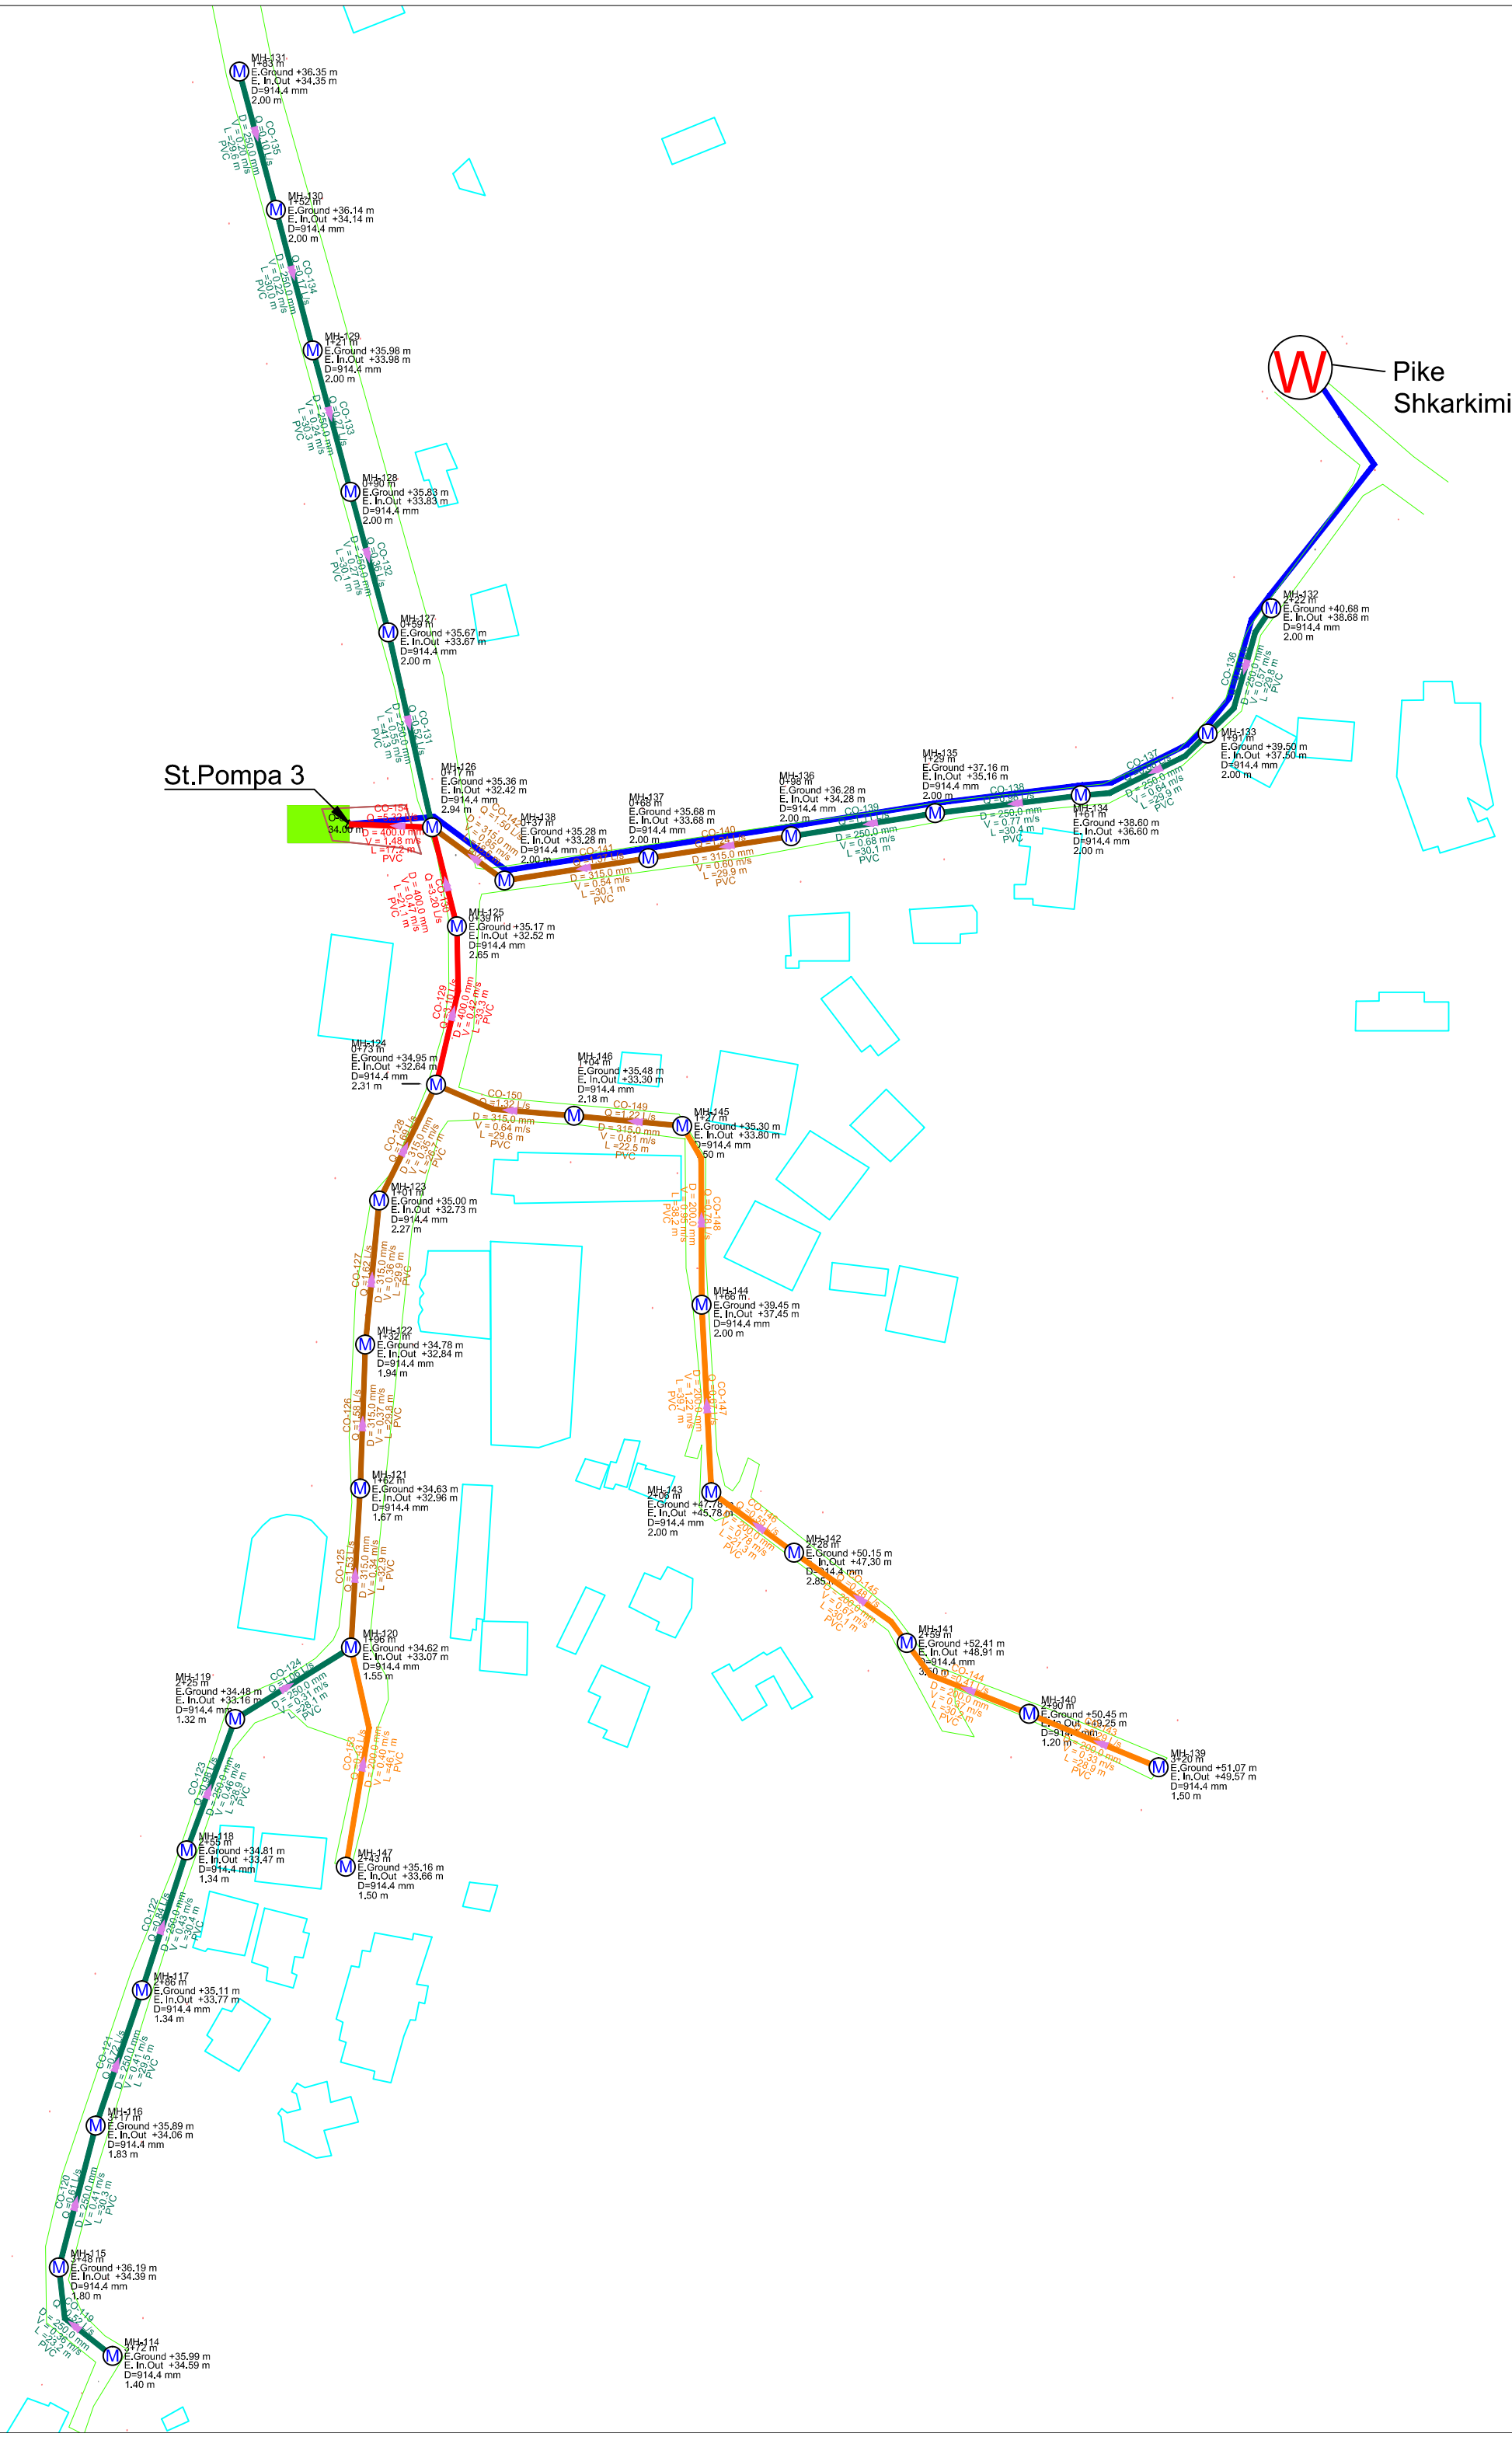

Legend / Legjende :


- Tub Presioni
- Tub 200 mm
- Tub 250 mm
- Tub 315 mm
- Tub 400 mm
- Stacion Pompash
- Pusete K.U.Z.
- Pike Shkarkimi
- Ndertese
- Rruge Egzistuese

Investitor :
BASHKIA HIMARE
NDERTIMI I RRJETIT TE JASHEM TE KANALIZIMEVE
TE UJRAVE TE ZEZA DHE STACIONI I POMPIMIT NE
POTAM

Plani i Pergjithshem

SKEMA HIDRAULIKE

Rishikuar	Date	Pergatiti	Kontrolloi
		Emri... Firma...	Emri... Firma...
		Ing. B. Dedja	
		Ing. E. Teodhori	
		Ing. B. Kaliqi	
		Ing. M. Ramlika	
		Ing. D. Troci	
Final			
Konsulenti:			Miratoi
Kodi i vizatimit		Shkalla	Formati
		1 : 3000	A 2

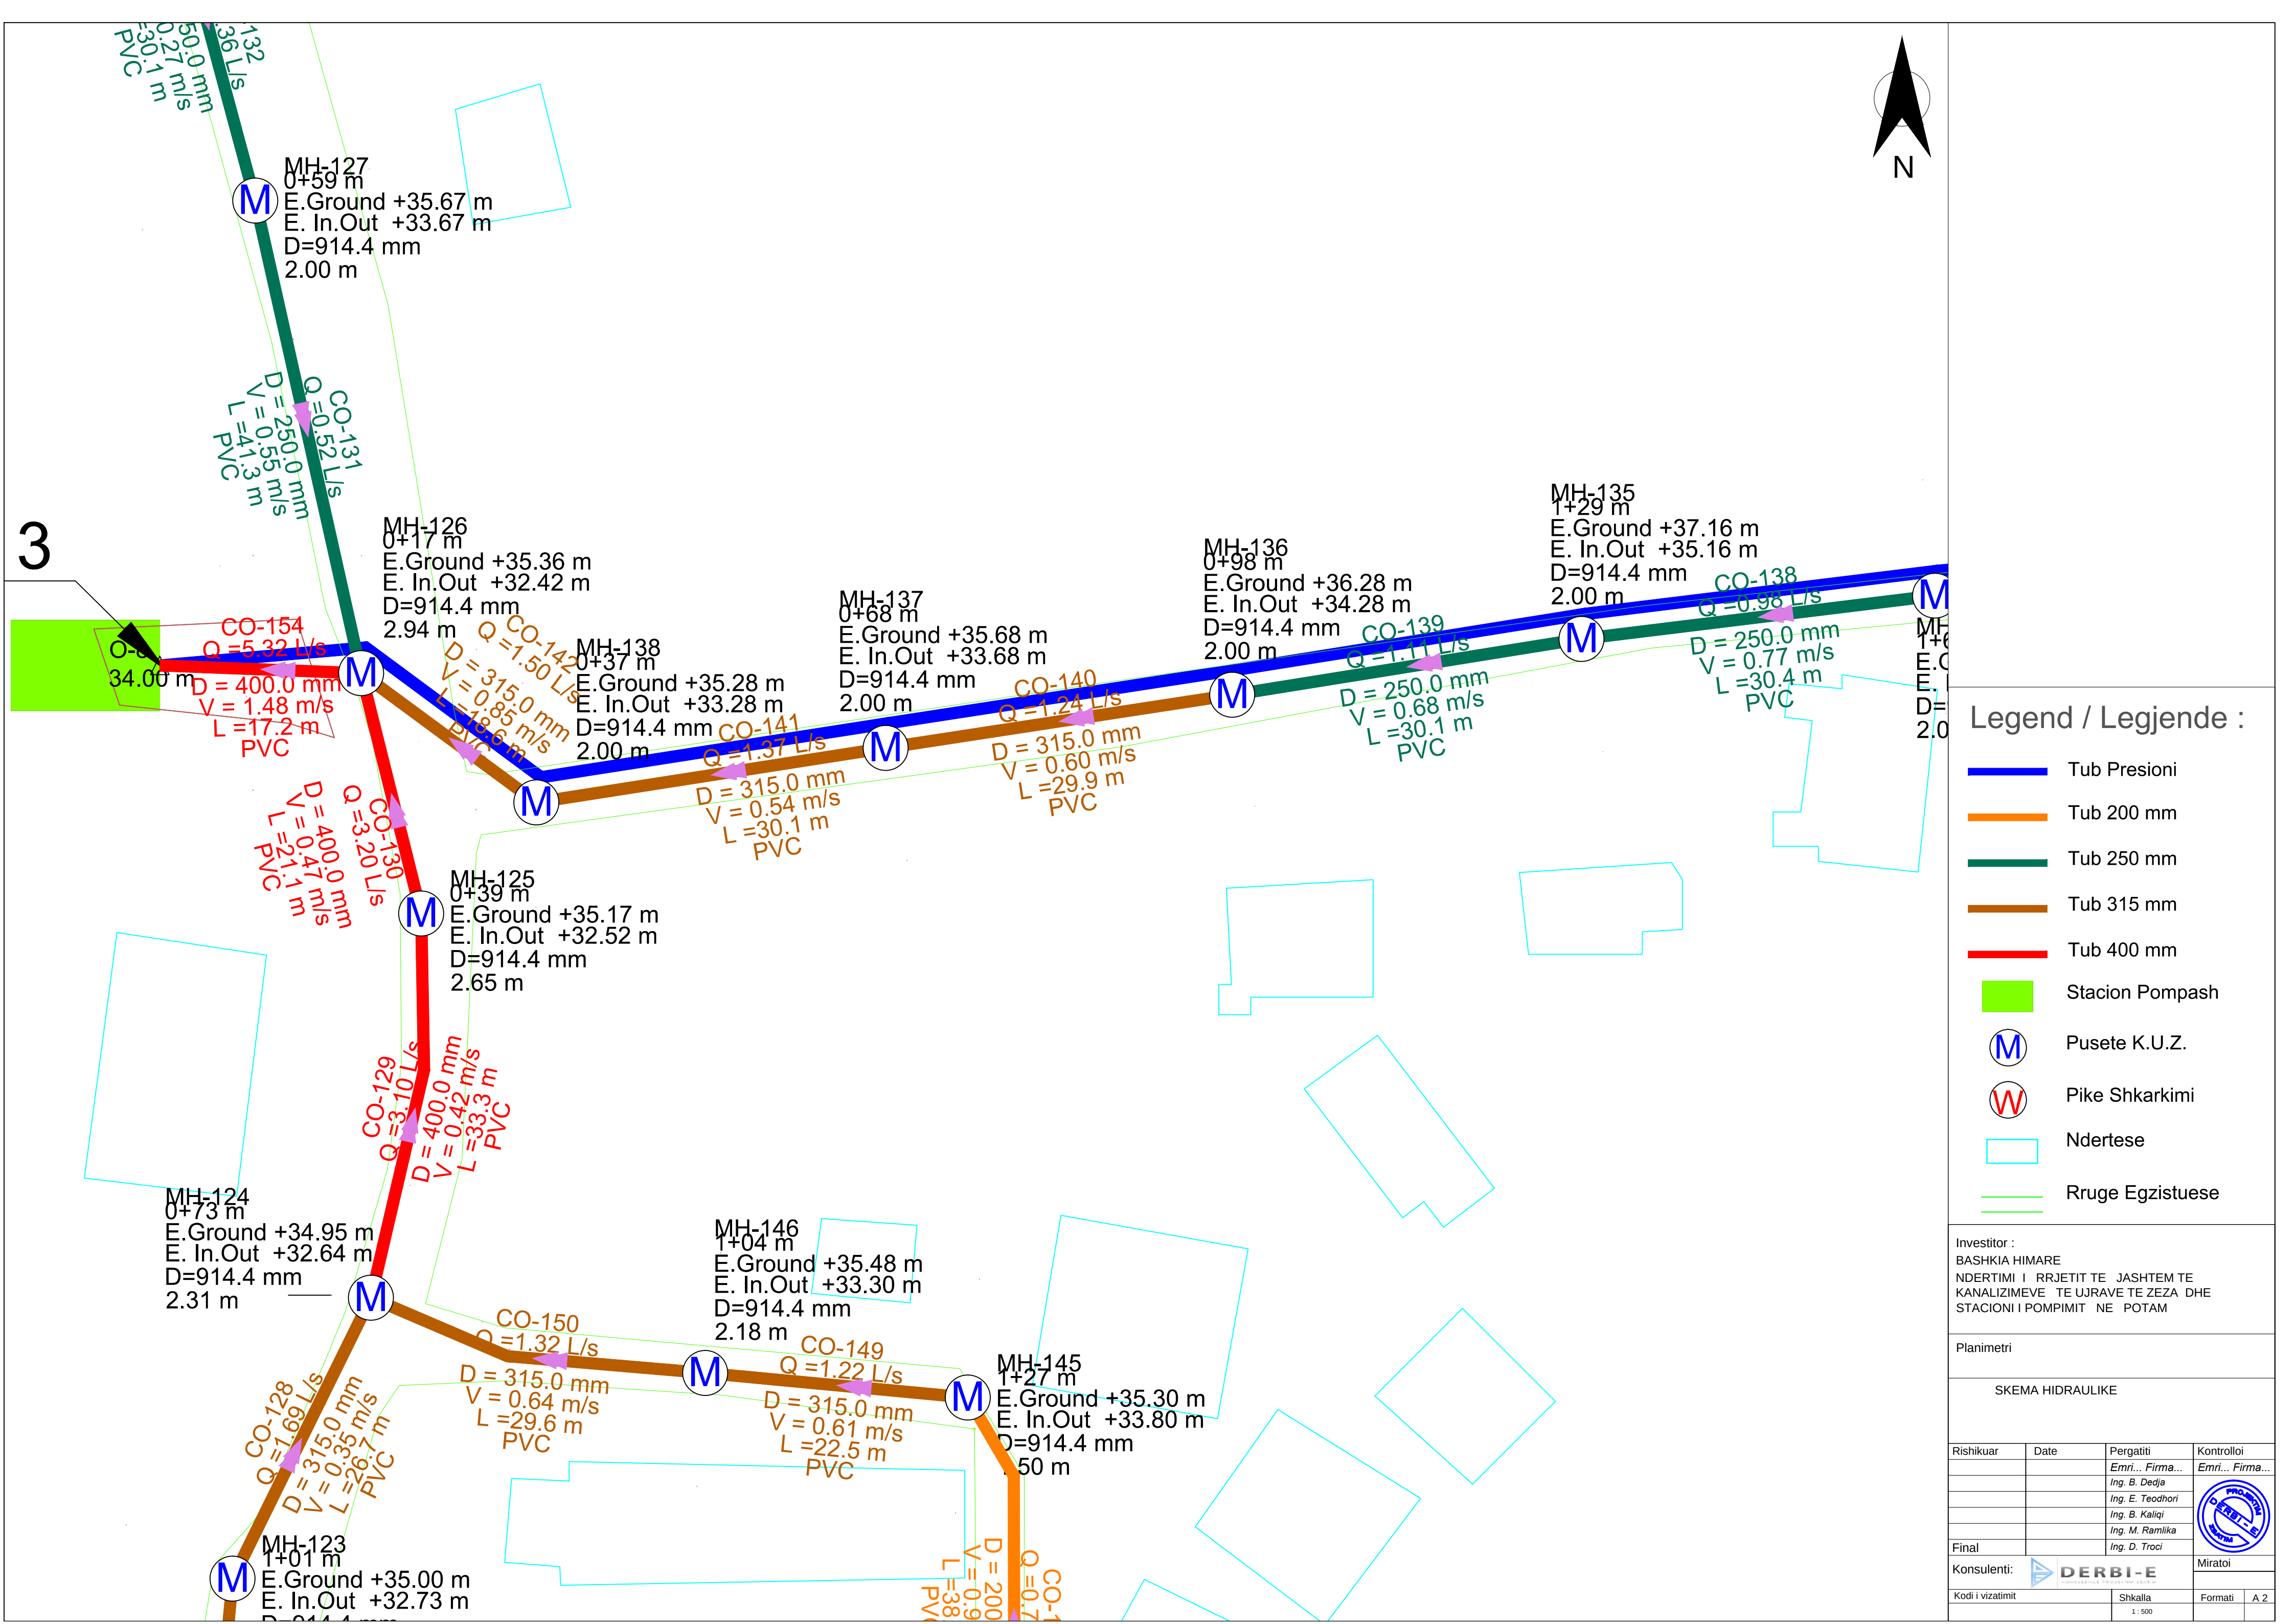

Legend / Legjende :


- Tub Presioni
- Tub 200 mm
- Tub 250 mm
- Tub 315 mm
- Tub 400 mm
- Stacion Pompash
- Pusete K.U.Z.
- Pike Shkarkimi
- Ndertese
- Rruge Egzistuese

Investitor :
BASHKIA HIMARE
NDERTIMI I RRJETIT TE JASHEM TE
KANALIZIMEVE TE UJRAVE TE ZEZA DHE
STACIONI I POMPIMIT NE POTAM



Planimetri

SKEMA HIDRAULIKE

Rishikuar	Date	Pergatiti	Kontrollloi
		Emri... Firma...	Emri... Firma...
		Ing. B. Dedja	
		Ing. E. Teodhori	
		Ing. B. Kaliqi	
		Ing. M. Ramluka	
		Ing. D. Troci	
Final			
Konsulenti:		DERBI-E	Miratoi
Kodi i vizatimit		Shkalla	Formati
		1 : 500	A 2

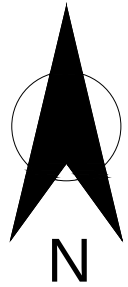

Pike
Shkarkimi

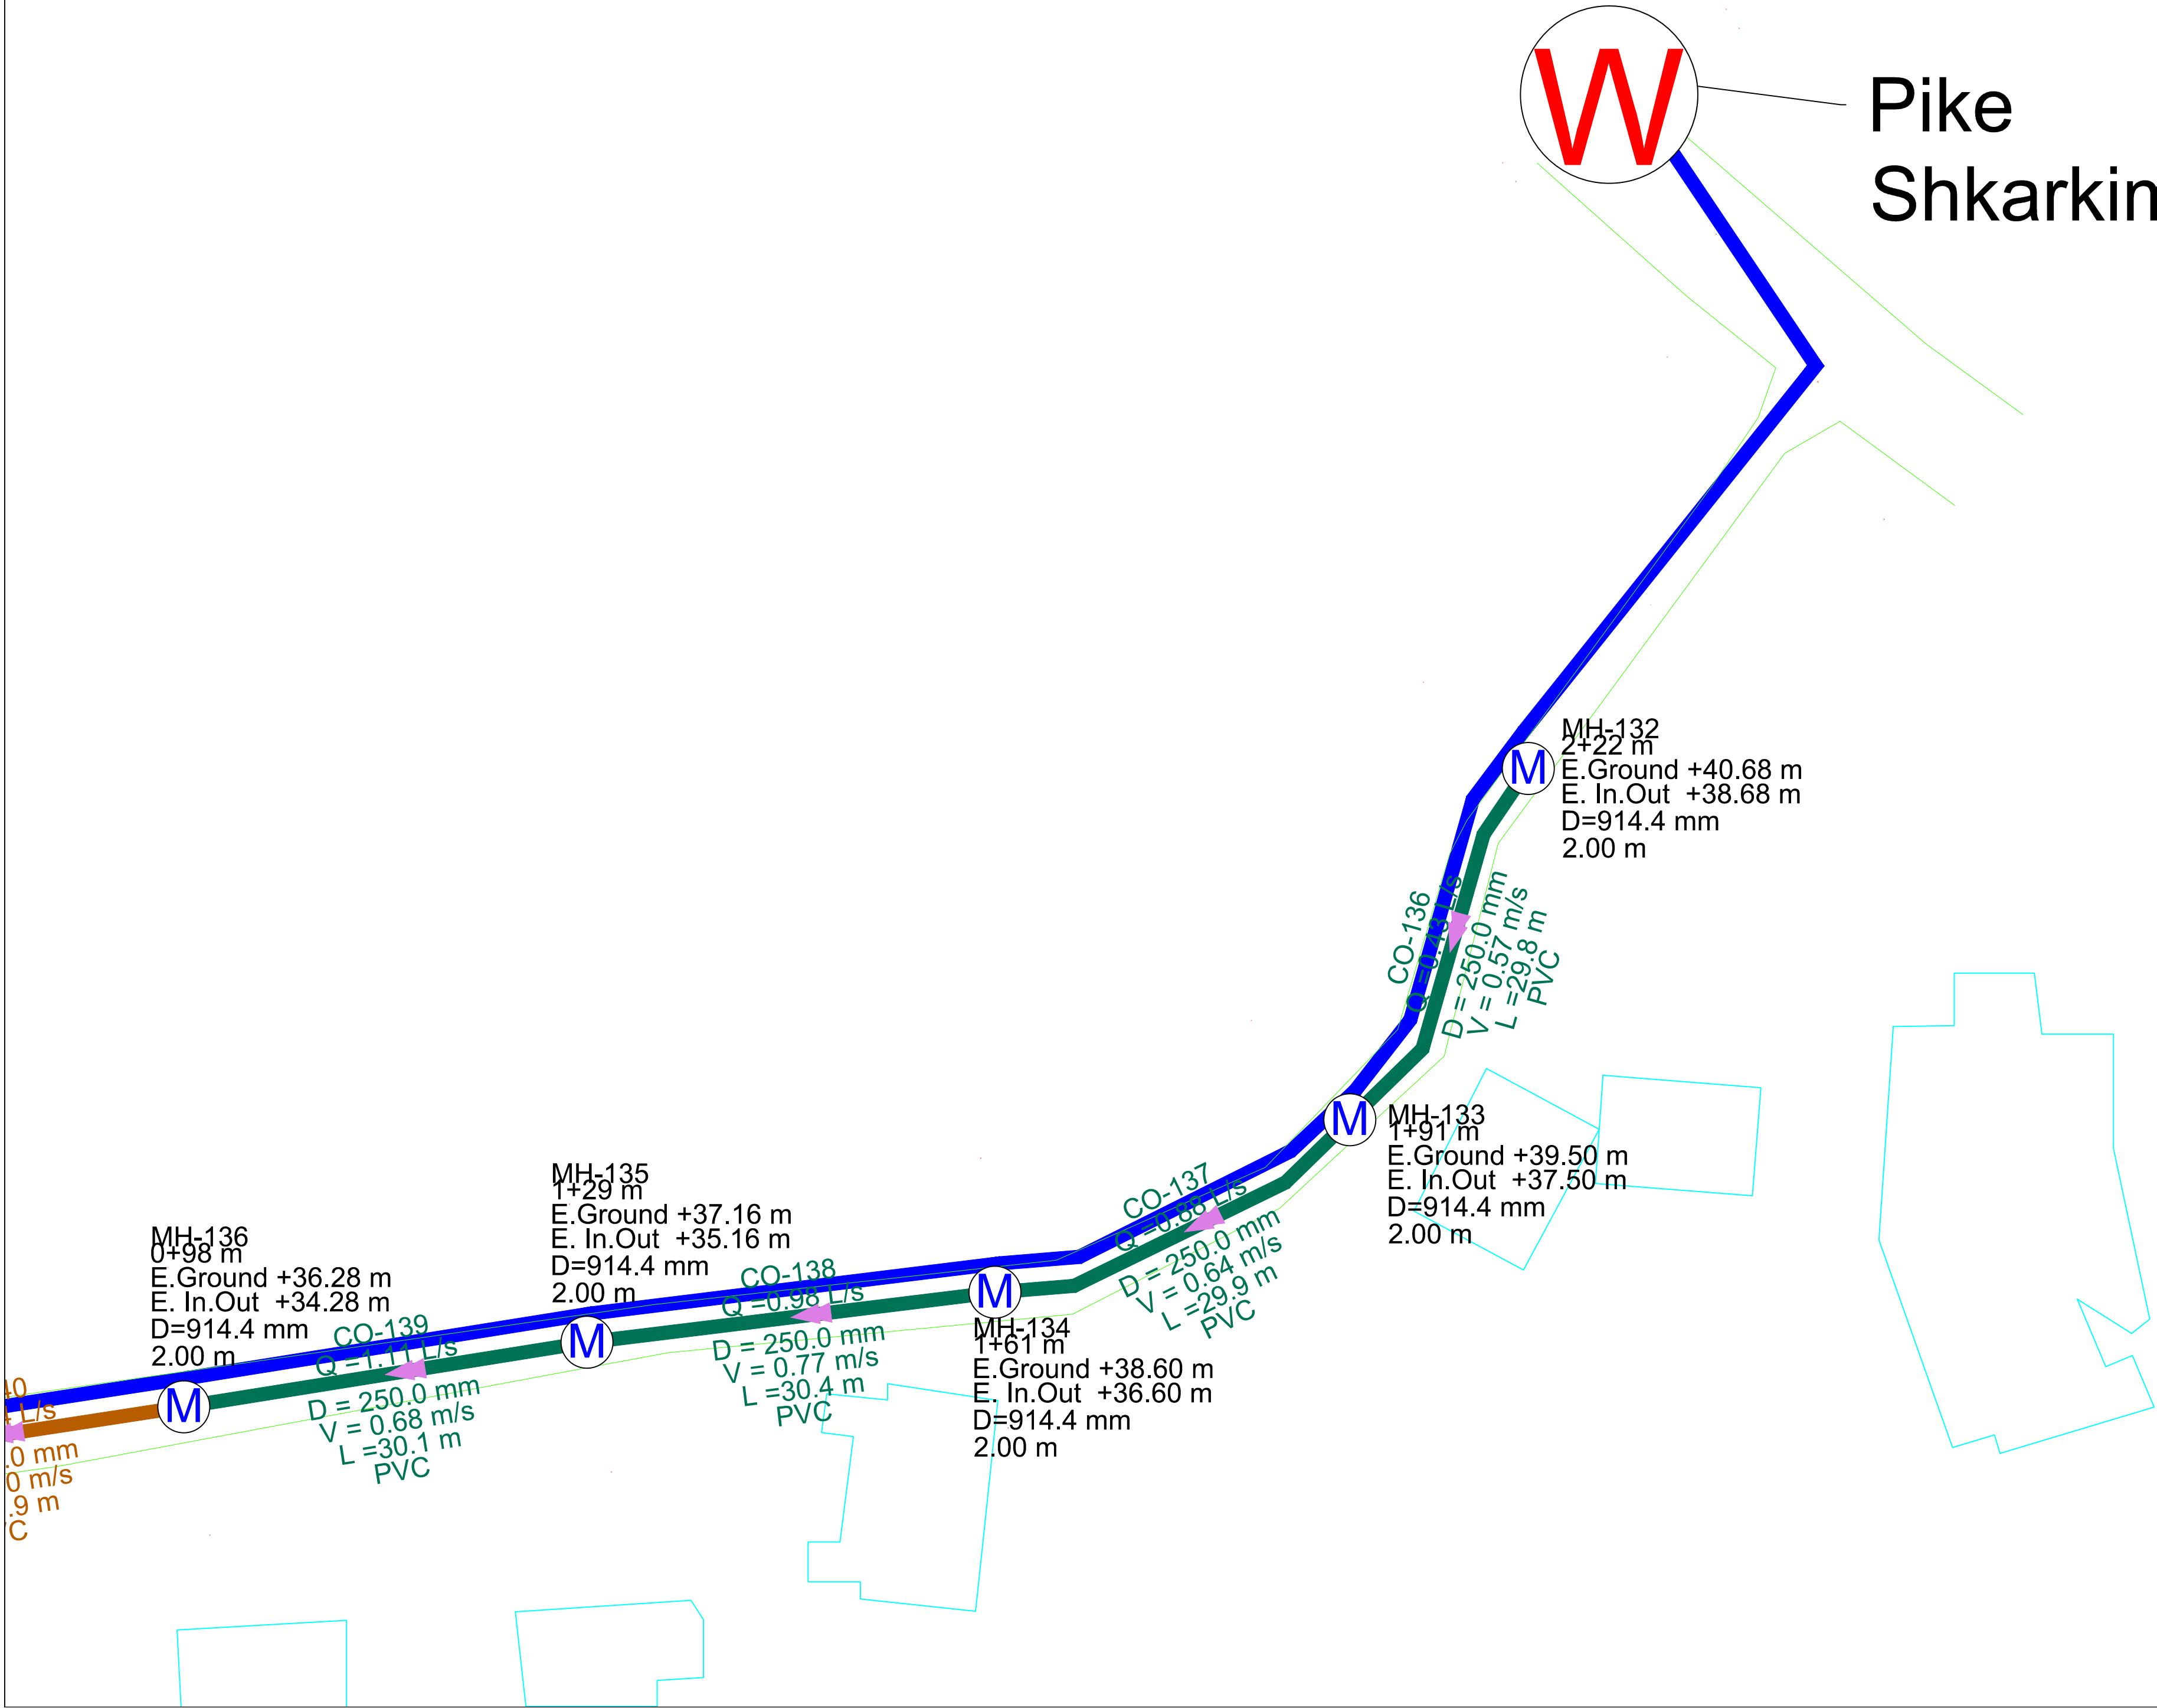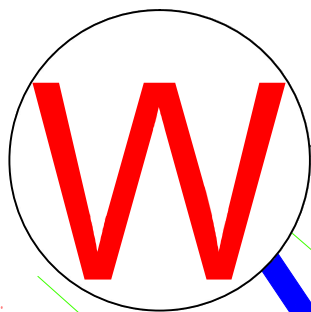

Legend / Legjende :


-  Tub Presioni
-  Tub 200 mm
-  Tub 250 mm
-  Tub 315 mm
-  Tub 400 mm
-  Stacion Pompash
-  Pusete K.U.Z.
-  Pike Shkarkimi
-  Ndertese
-  Rruge Egzistuese


Investitor :
BASHKIA HIMARE
NDERTIMI I RRJETIT TE JASHEM TE
KANALIZIMEVE TE UJRAVE TE ZEZA DHE
STACIONI I POMPIMIT NE POTAM

Planimetri

SKEMA HIDRAULIKE

Rishikuar	Date	Pergatiti	Kontrollloi
		Emri... Firma...	Emri... Firma...
		Ing. B. Dedja	
		Ing. E. Teodhori	
		Ing. B. Kaliqi	
		Ing. M. Ramlila	
Final		Ing. D. Troci	
Konsulenti:		DERBI-E	Miratoi
Kodi i vizatimit	Shkalla	Formati	A 2
	1 : 500		

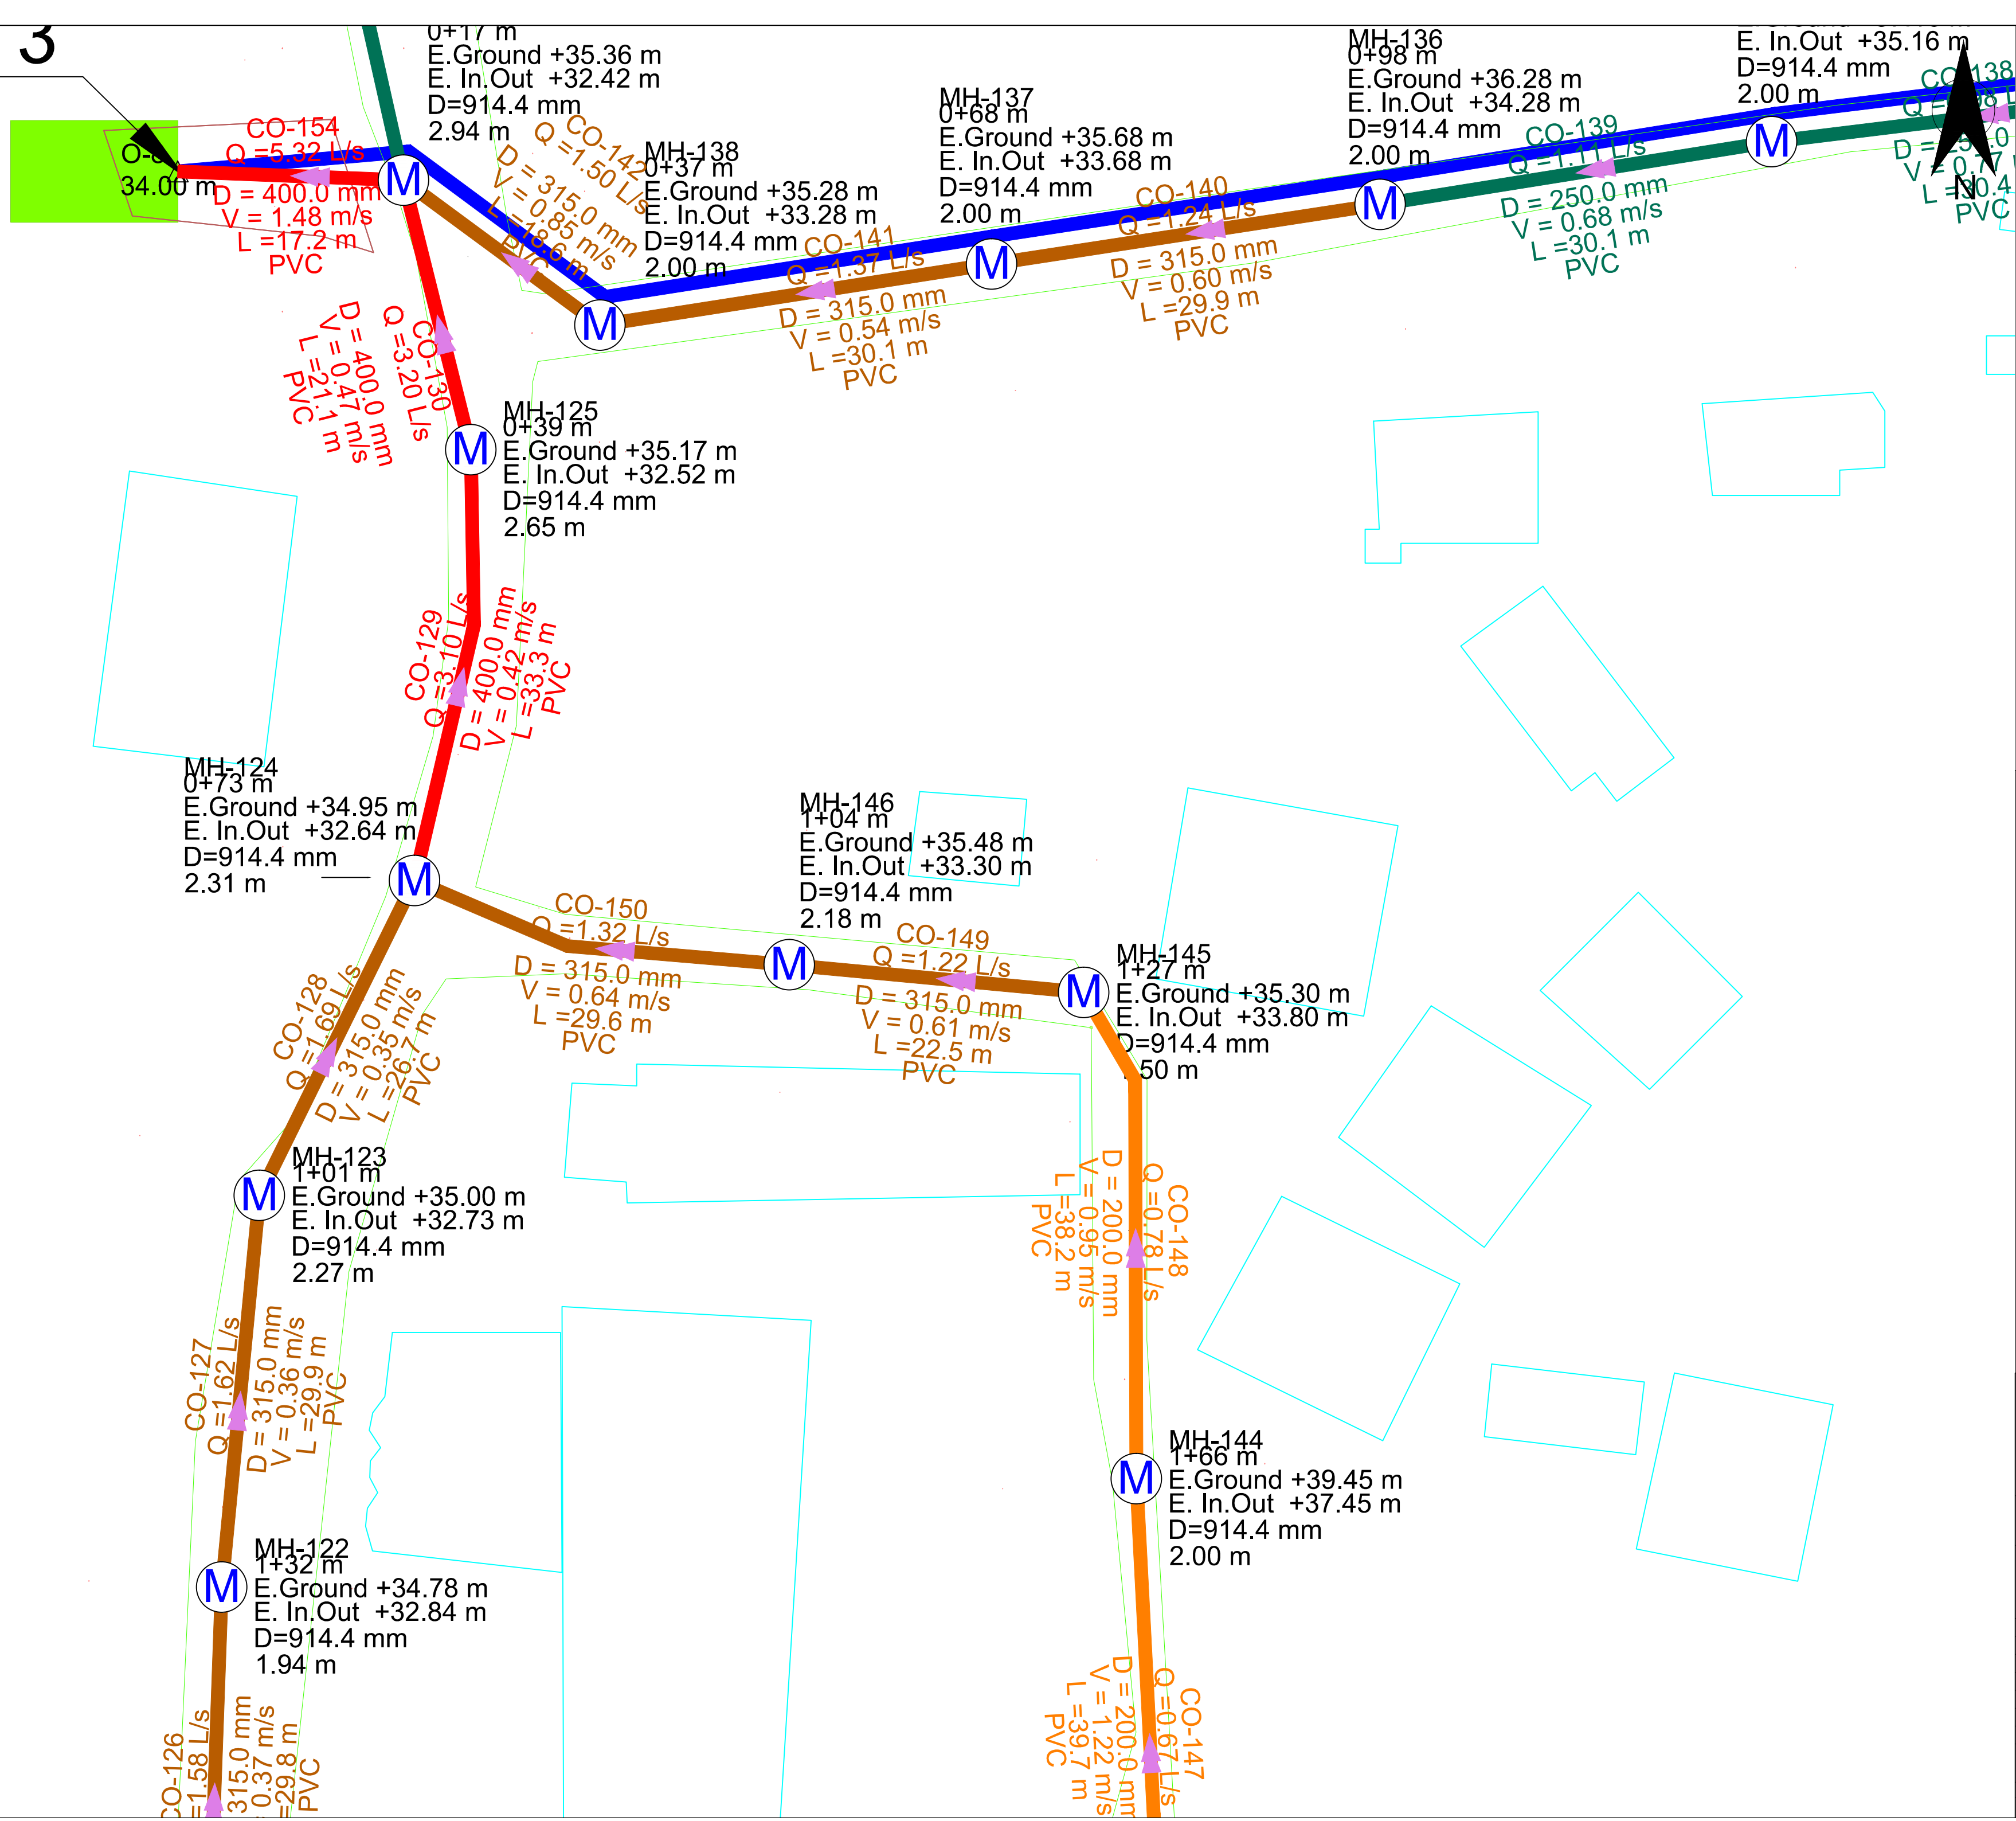

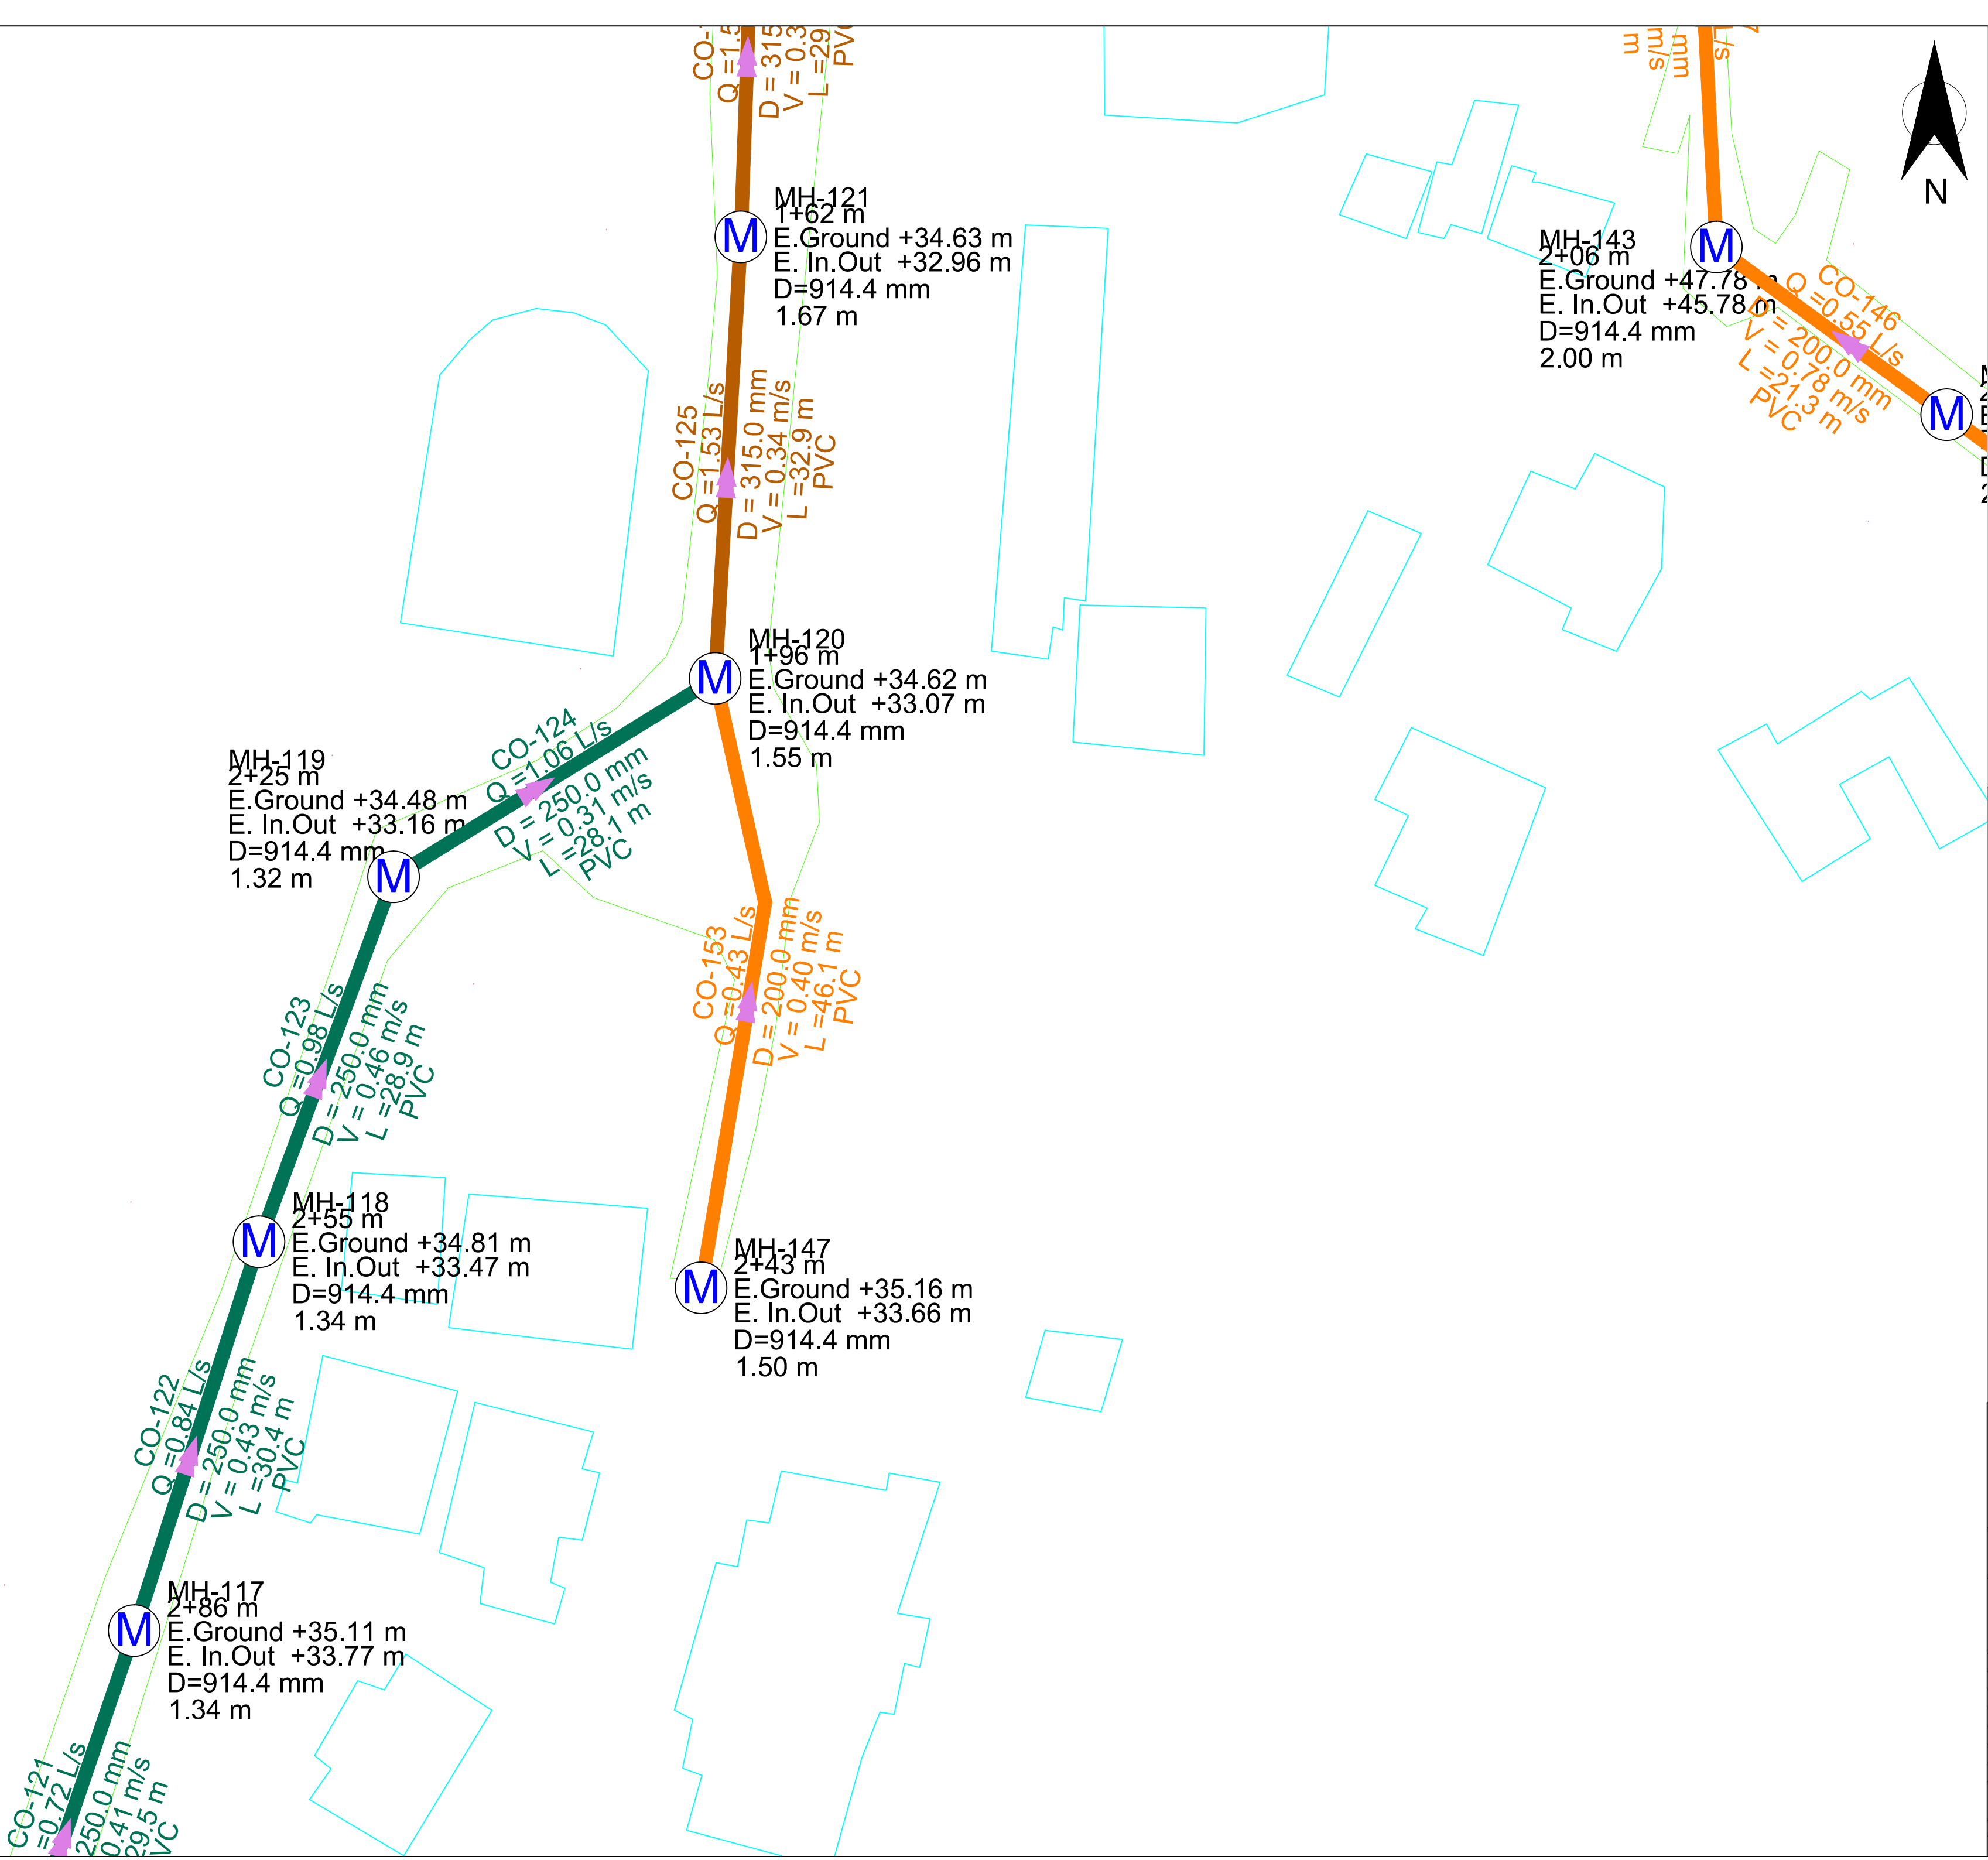

Legend / Legjende :


- Tub Presioni
- Tub 200 mm
- Tub 250 mm
- Tub 315 mm
- Tub 400 mm
- Stacion Pompash
- Pusete K.U.Z.
- Pike Shkarkimi
- Ndertese
- Rruge Egzistuese

Investitor :
BASHKIA HIMARE
NDERTIMI I RRJETIT TE JASHEM TE
KANALIZIMEVE TE UJRAVE TE ZEZA DHE
STACIONI I POMPIMIT NE POTAM


Planimetri

SKEMA HIDRAULIKE

Rishikuar	Date	Pergatiti	Kontrolloi
		Emri... Firma...	Emri... Firma...
		Ing. B. Dedja	
		Ing. E. Teodhori	
		Ing. B. Kaliqi	
		Ing. M. Ramlika	
		Ing. D. Troci	
Final			
Konsulenti:		Miratoi	
Kodi i vizatimit	Shkalla	Formati	A 2
	1 : 500		

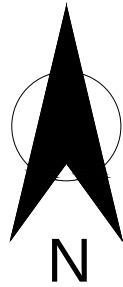

Legend / Legjende :

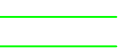
-  Tub Presioni
-  Tub 200 mm
-  Tub 250 mm
-  Tub 315 mm
-  Tub 400 mm
-  Stacion Pompash
-  Pusete K.U.Z.
-  Pike Shkarkimi
-  Ndertese
-  Rruge Egzistuese

Investitor :
BASHKIA HIMARE
NDERTIMI I RRJETIT TE JASHEM TE
KANALIZIMEVE TE UJRAVE TE ZEZA DHE
STACIONI I POMPIMIT NE POTAM

Planimetri

SKEMA HIDRAULIKE

Rishikuar	Date	Pergatiti	Kontrolloi
		Emri... Firma... Ing. B. Dedja	Emri... Firma... Ing. E. Teodhori
		Ing. B. Kaliqi	Ing. M. Ramluka
		Ing. D. Troci	
Final			
Konsulenti:		Miratoi	
Kodi i vizatimit	Shkalla	Formati	A 2
	1 : 500		

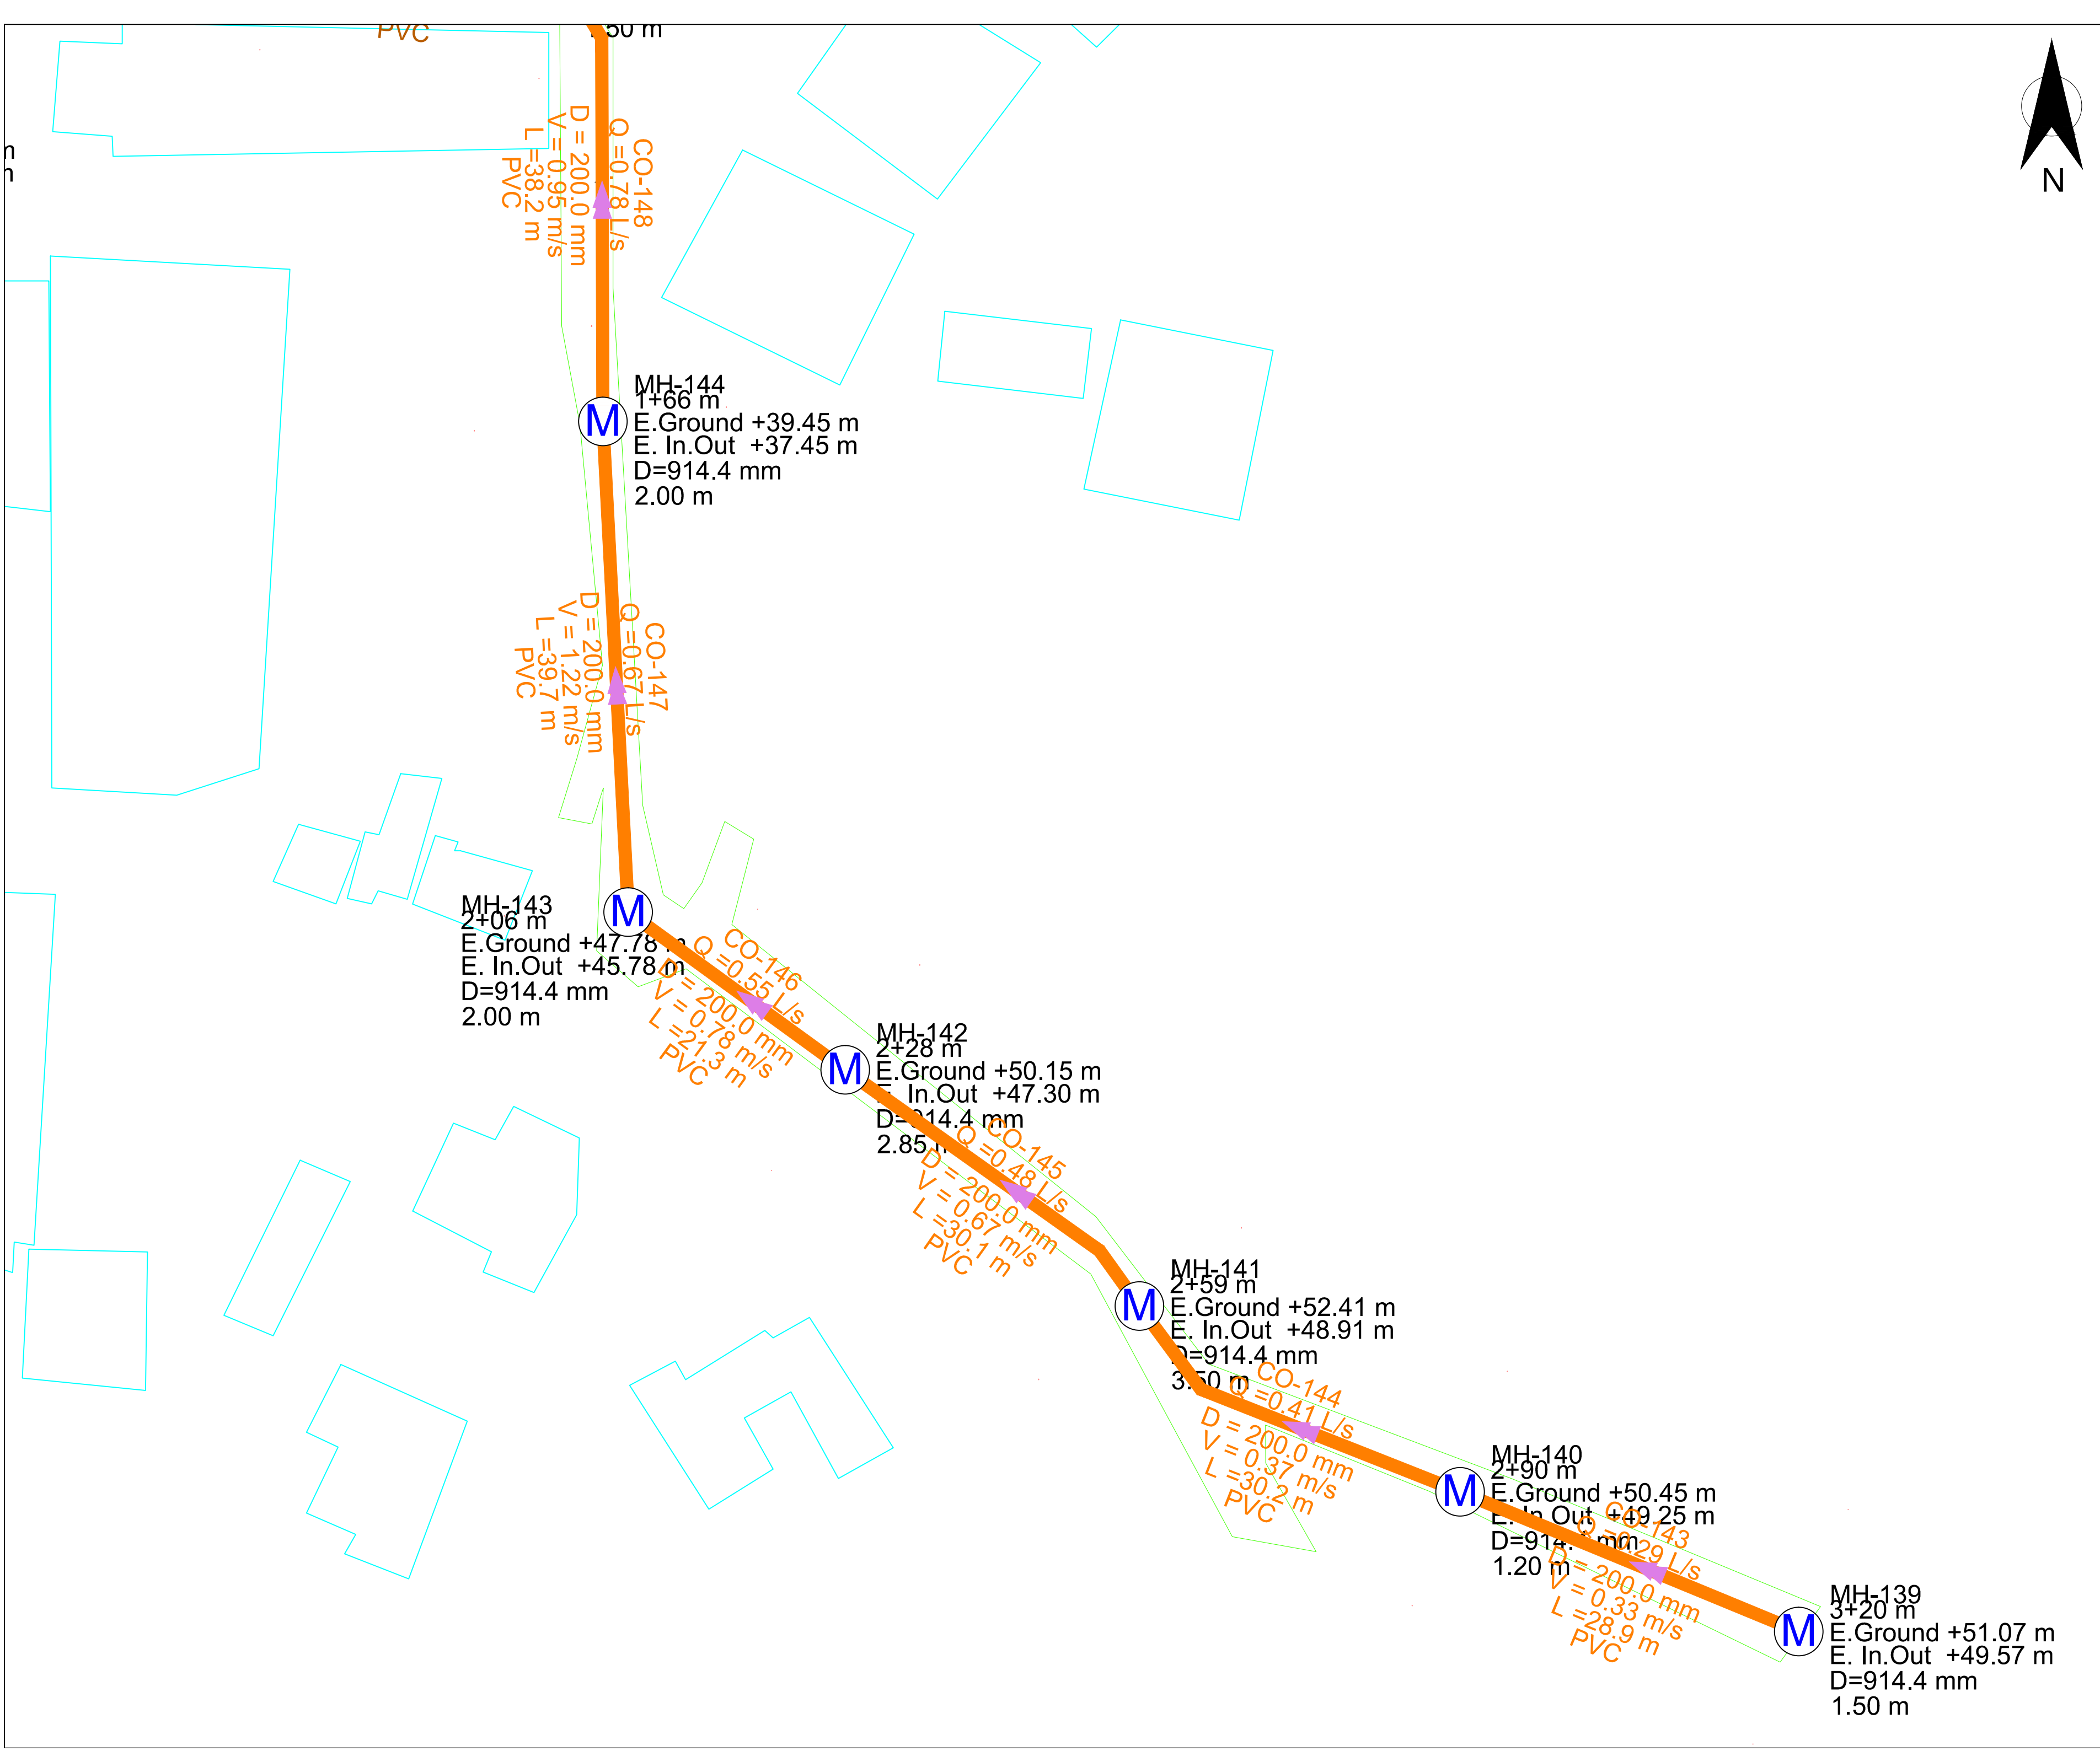

Legend / Legjende :

- Tub Presioni
- Tub 200 mm
- Tub 250 mm
- Tub 315 mm
- Tub 400 mm
- Stacion Pompash
- Pusete K.U.Z.
- Pike Shkarkimi
- Ndertese
- Rruge Egzistuese


Investitor :
BASHKIA HIMARE
NDERTIMI I RRJETIT TE JASHEM TE
KANALIZIMEVE TE UJRAVE TE ZEZA DHE
STACIONI I POMPIMIT NE POTAM

Planimetri

SKEMA HIDRAULIKE

Rishikuar	Date	Pergatiti	Kontrollloi
		Emri... Firma...	Emri... Firma...
		Ing. B. Dedja	
		Ing. E. Teodhori	
		Ing. B. Kaliqi	
		Ing. M. Ramluka	
Final		Ing. D. Troci	
Konsulenti:		DERBI-E	Miratoi
Kodi i vizatimit		Shkalla	Formati
		1 : 500	A 2

St.Pompa 3

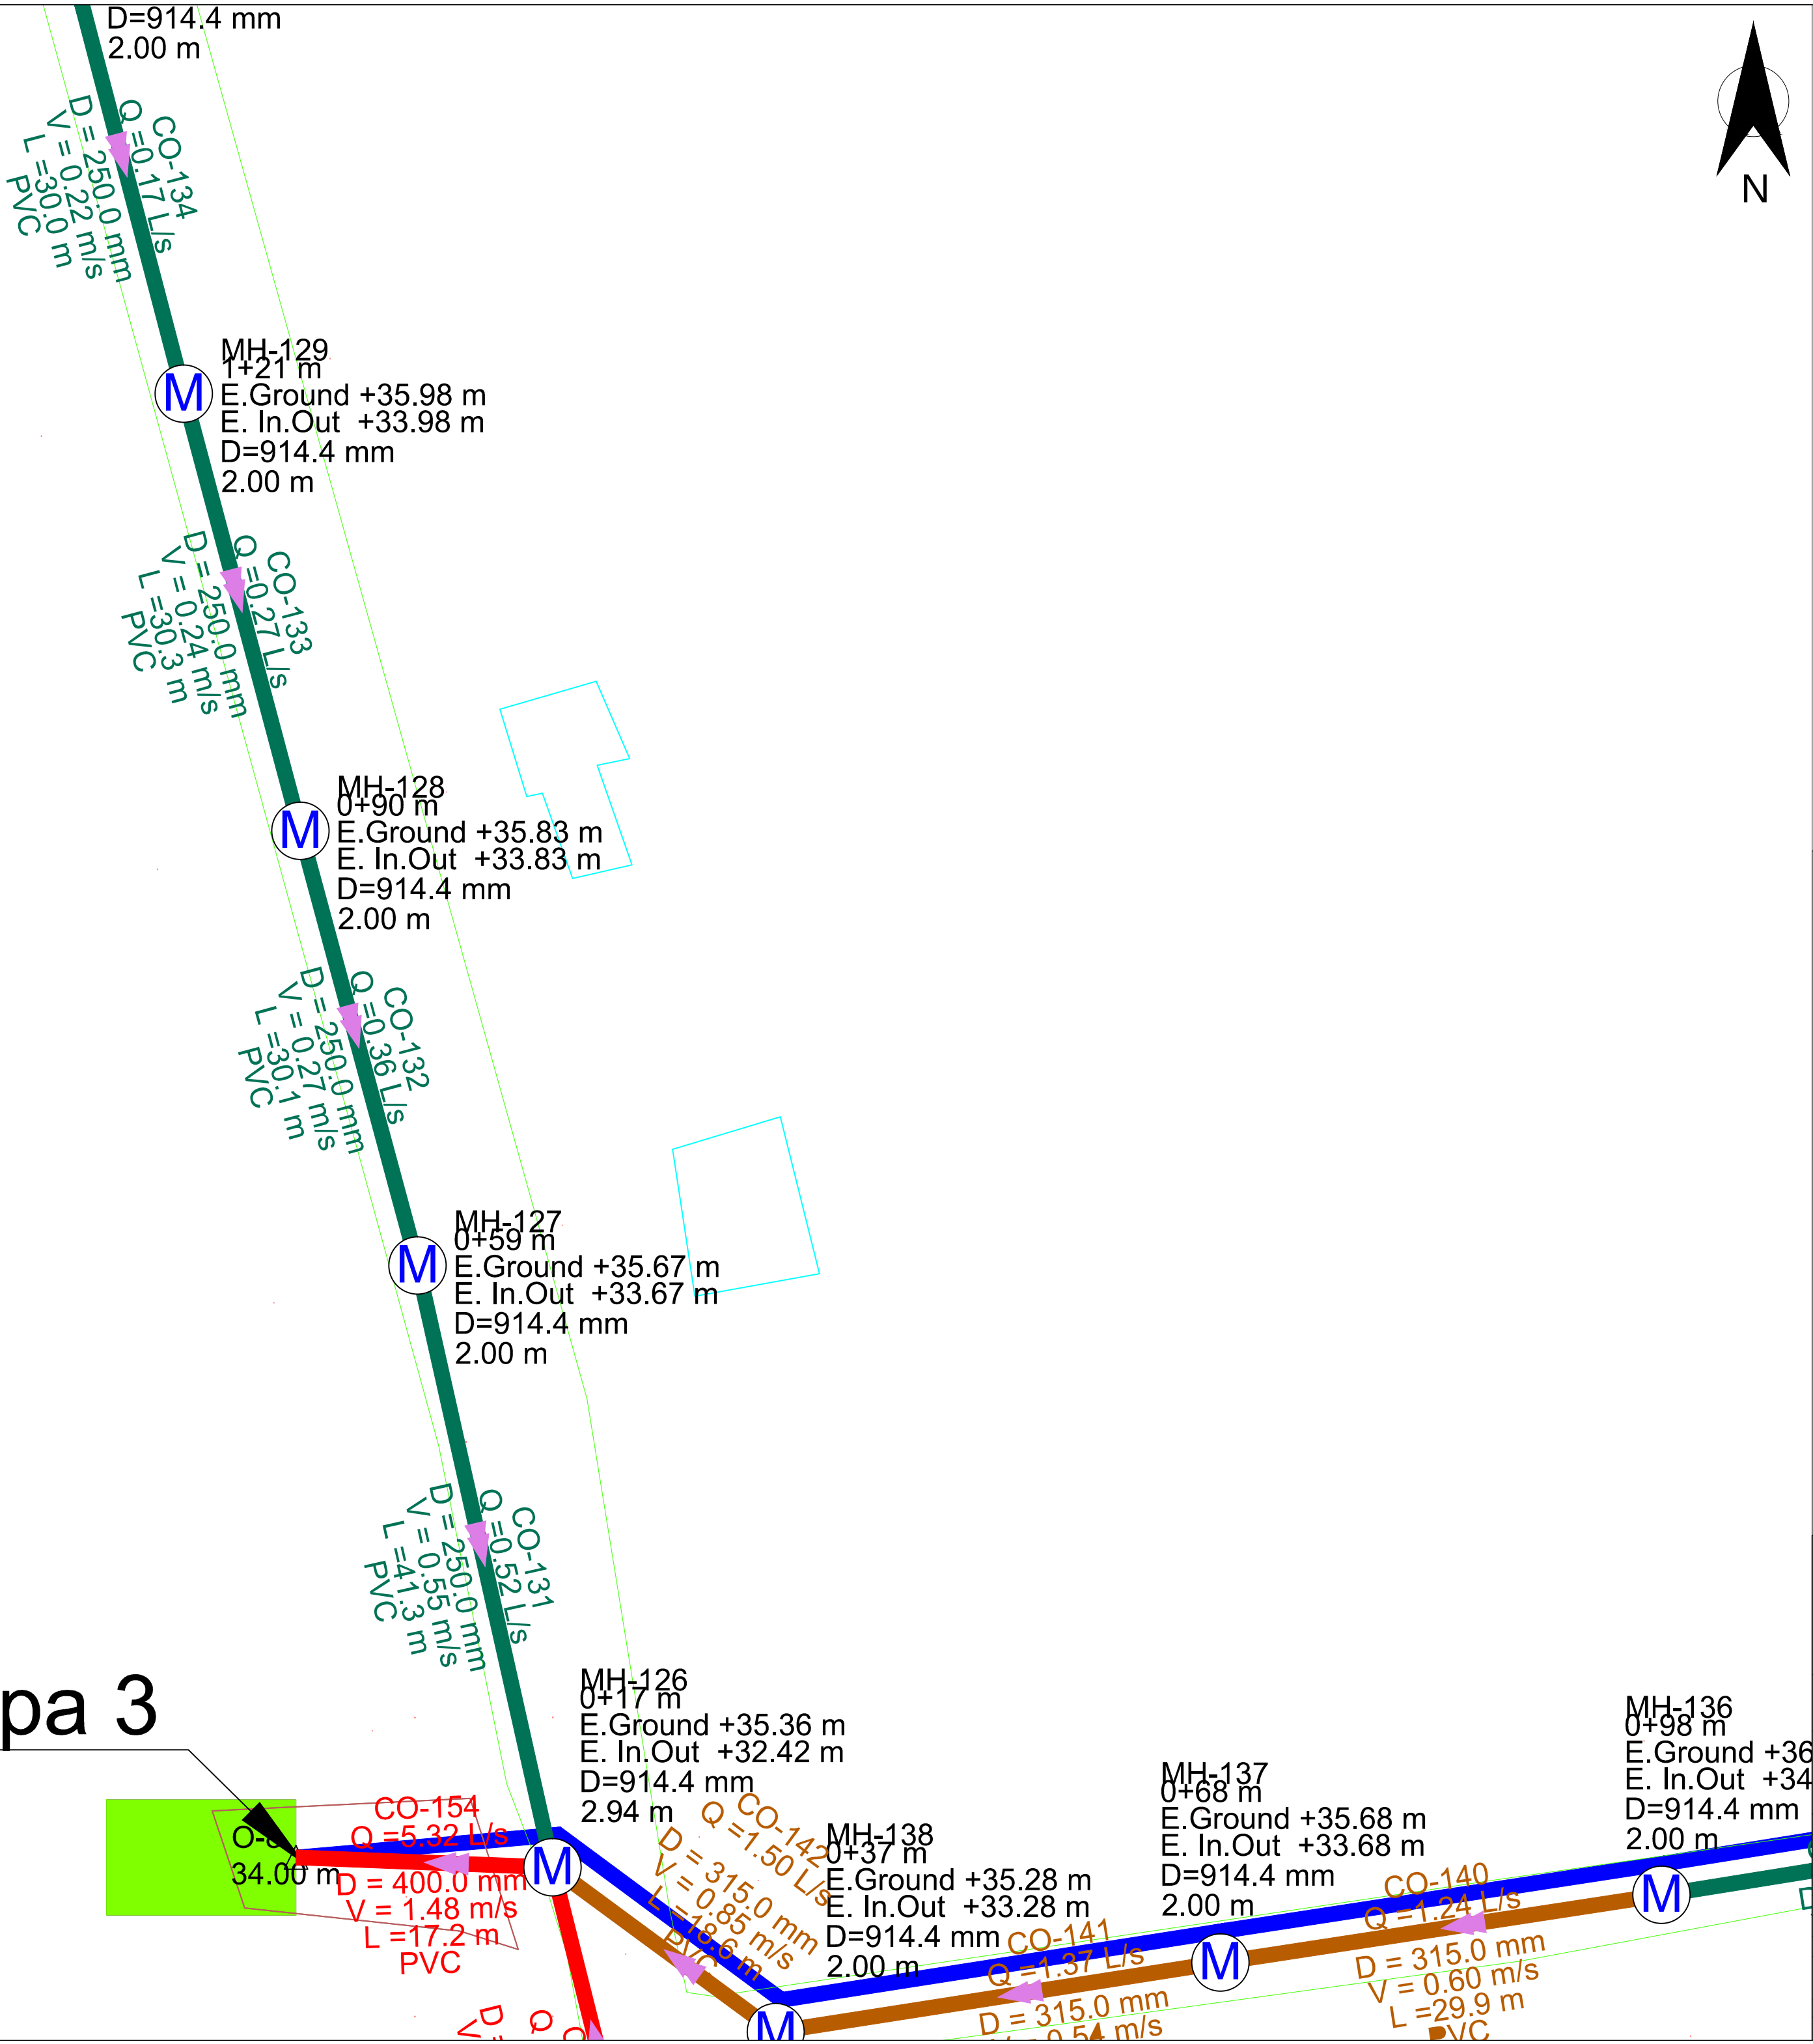

Legend / Legjende :


- Tub Presioni
- Tub 200 mm
- Tub 250 mm
- Tub 315 mm
- Tub 400 mm
- Stacion Pompash
- Pusete K.U.Z.
- Pike Shkarkimi
- Ndertese
- Rruge Egzistuese

Investitor :
BASHKIA HIMARE
NDERTIMI I RRJETIT TE JASHEM TE
KANALIZIMEVE TE UJRAVE TE ZEZA DHE
STACIONI I POMPIMIT NE POTAM

Planimetri

SKEMA HIDRAULIKE

Rishikuar	Date	Pergatiti	Kontrolloi
		Emri... Firma... Ing. B. Dedja	Emri... Firma... Ing. E. Teodhori
		Ing. B. Kaliqi	Ing. M. Ramluka
		Ing. D. Troci	
Final			
Konsulenti:		DERBI-E	Miratoi
Kodi i vizatimit		Shkalla	Formati
		1 : 500	A 2

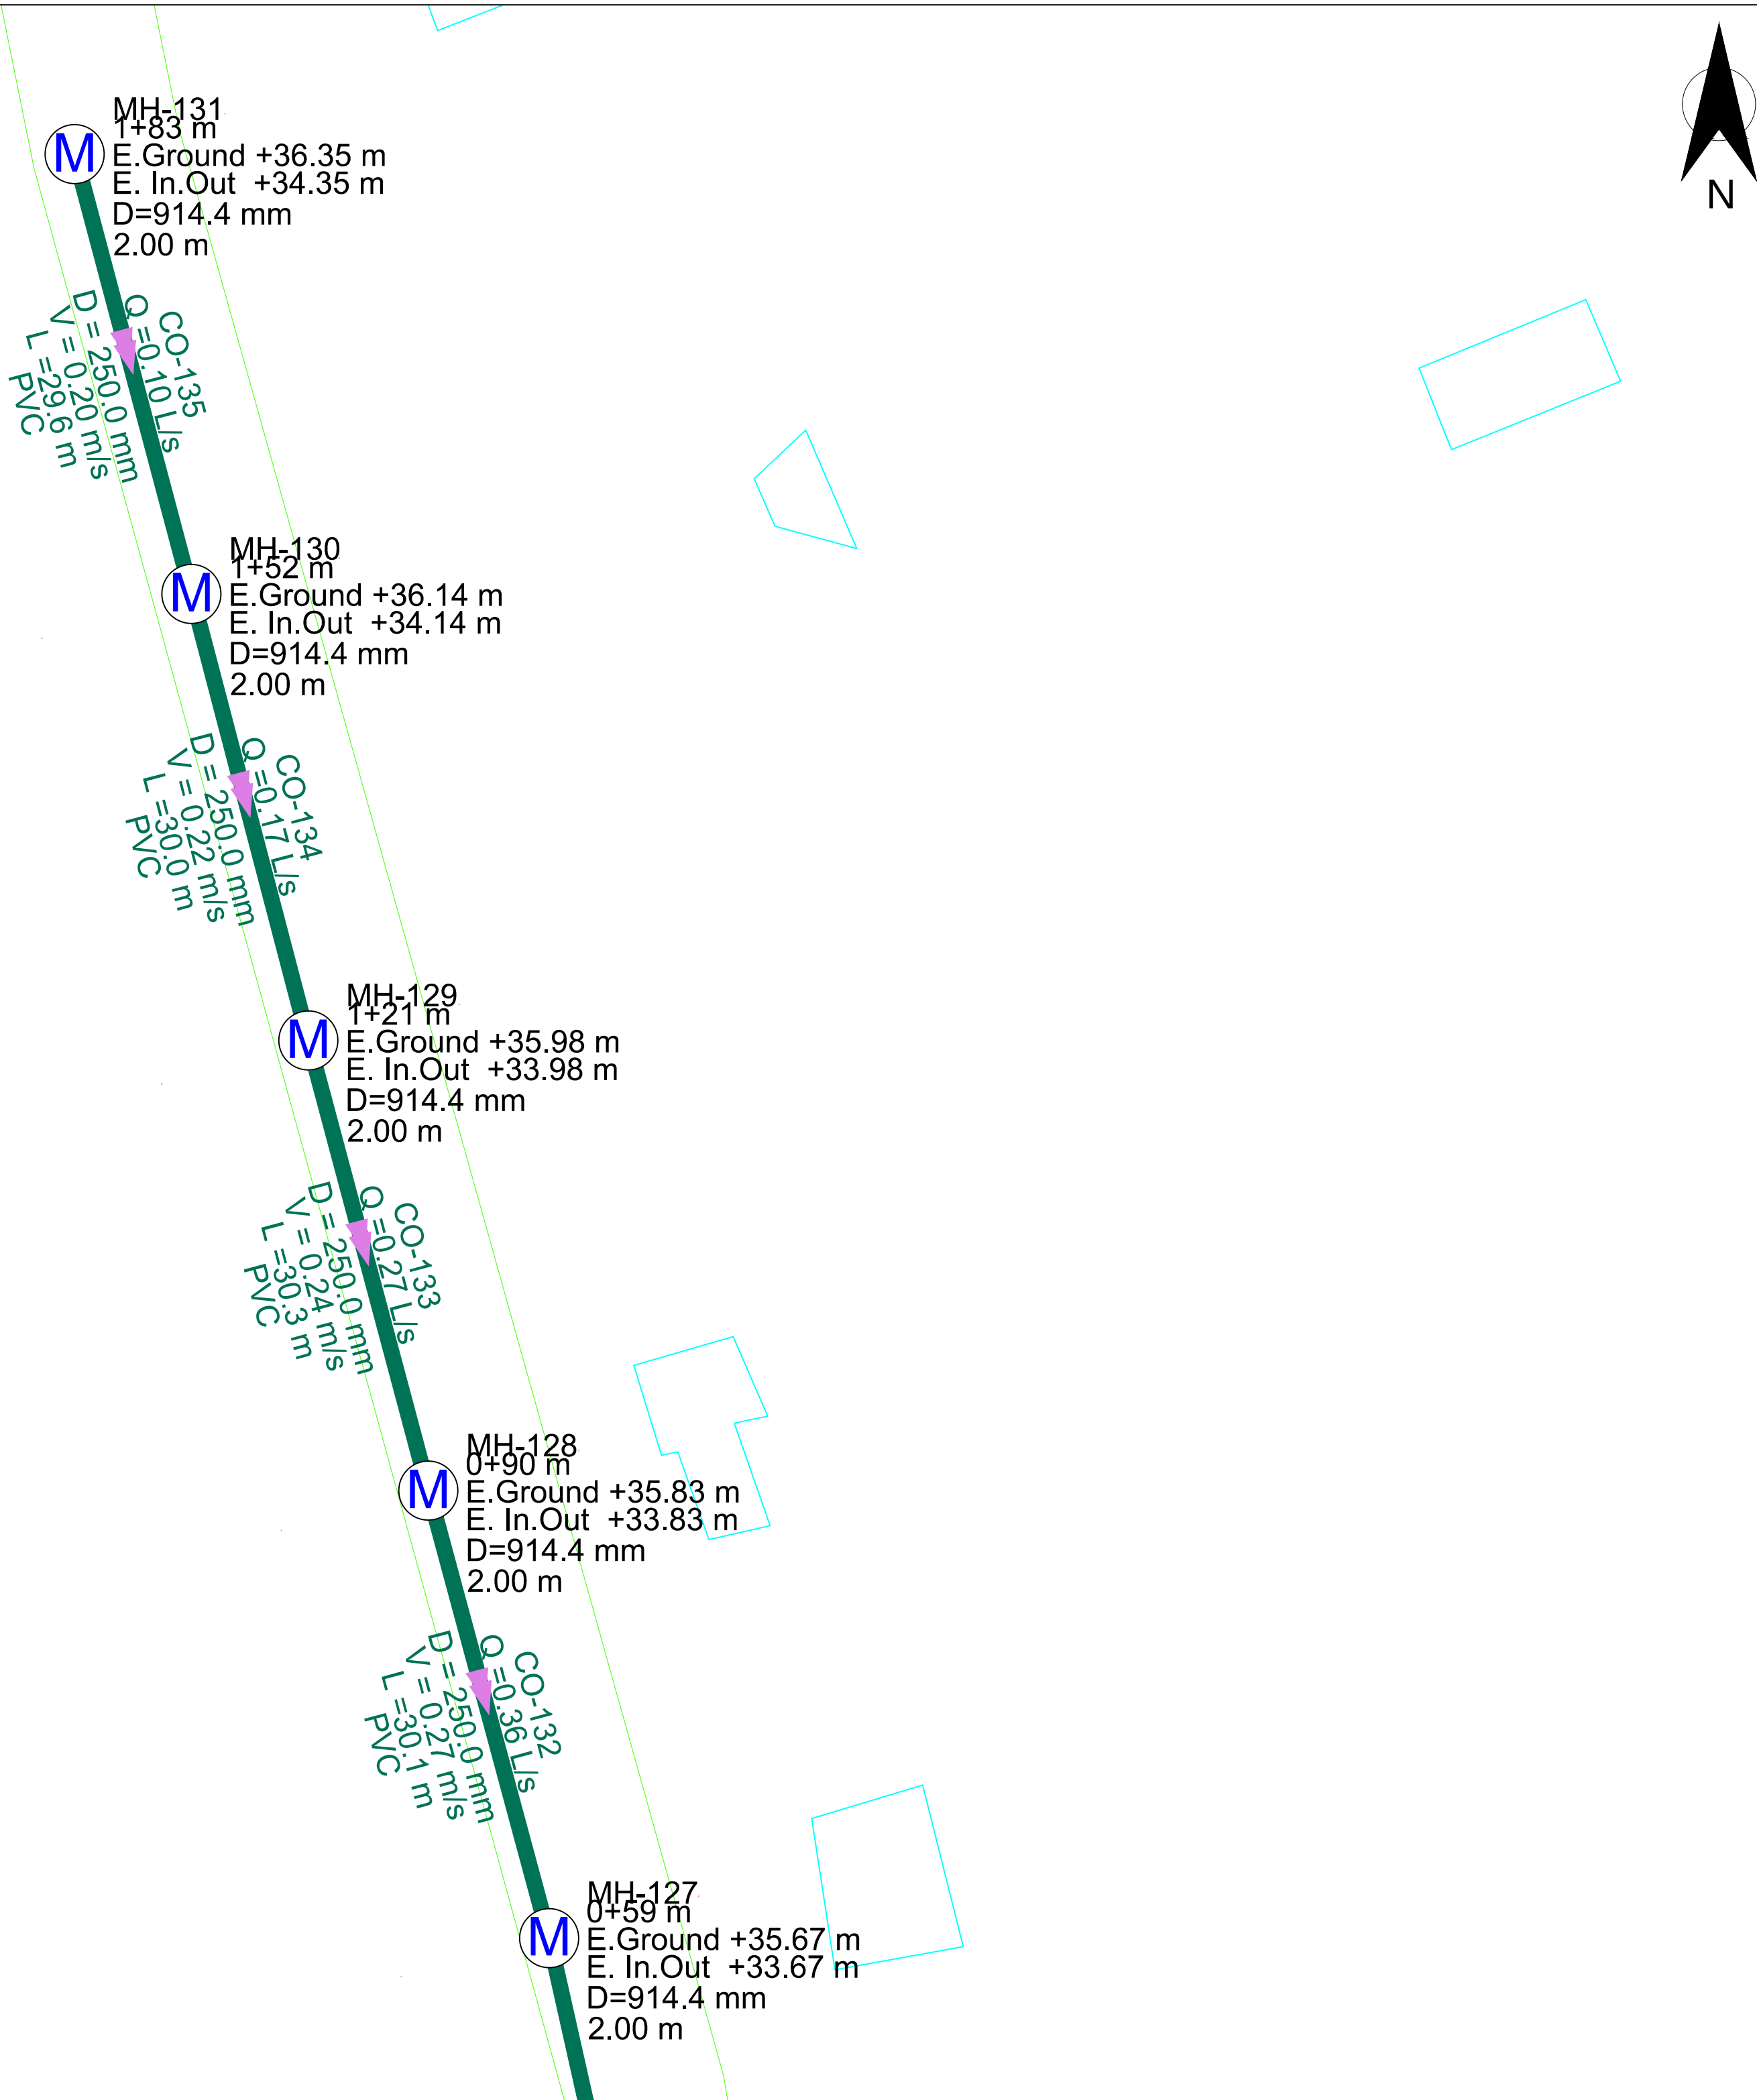

Legend / Legjende :


- Tub Presioni
- Tub 200 mm
- Tub 250 mm
- Tub 315 mm
- Tub 400 mm
- Stacion Pompash
- Pusete K.U.Z.
- Pike Shkarkimi
- Ndertese
- Rruge Egzistuese


Investitor :
BASHKIA HIMARE
NDERTIMI I RRJETIT TE JASHEM TE
KANALIZIMEVE TE UJRAVE TE ZEZA DHE
STACIONI I POMPIMIT NE POTAM

Planimetri

SKEMA HIDRAULIKE

Rishikuar	Date	Pergatiti	Kontrolloi
		Emri... Firma...	Emri... Firma...
		Ing. B. Dedja	
		Ing. E. Teodhori	
		Ing. B. Kaliqi	
		Ing. M. Ramluka	
Final		Ing. D. Troci	
Konsulenti:		Miratoi	
Kodi i vizatimit		Shkalla	Formati
		1 : 500	A 2

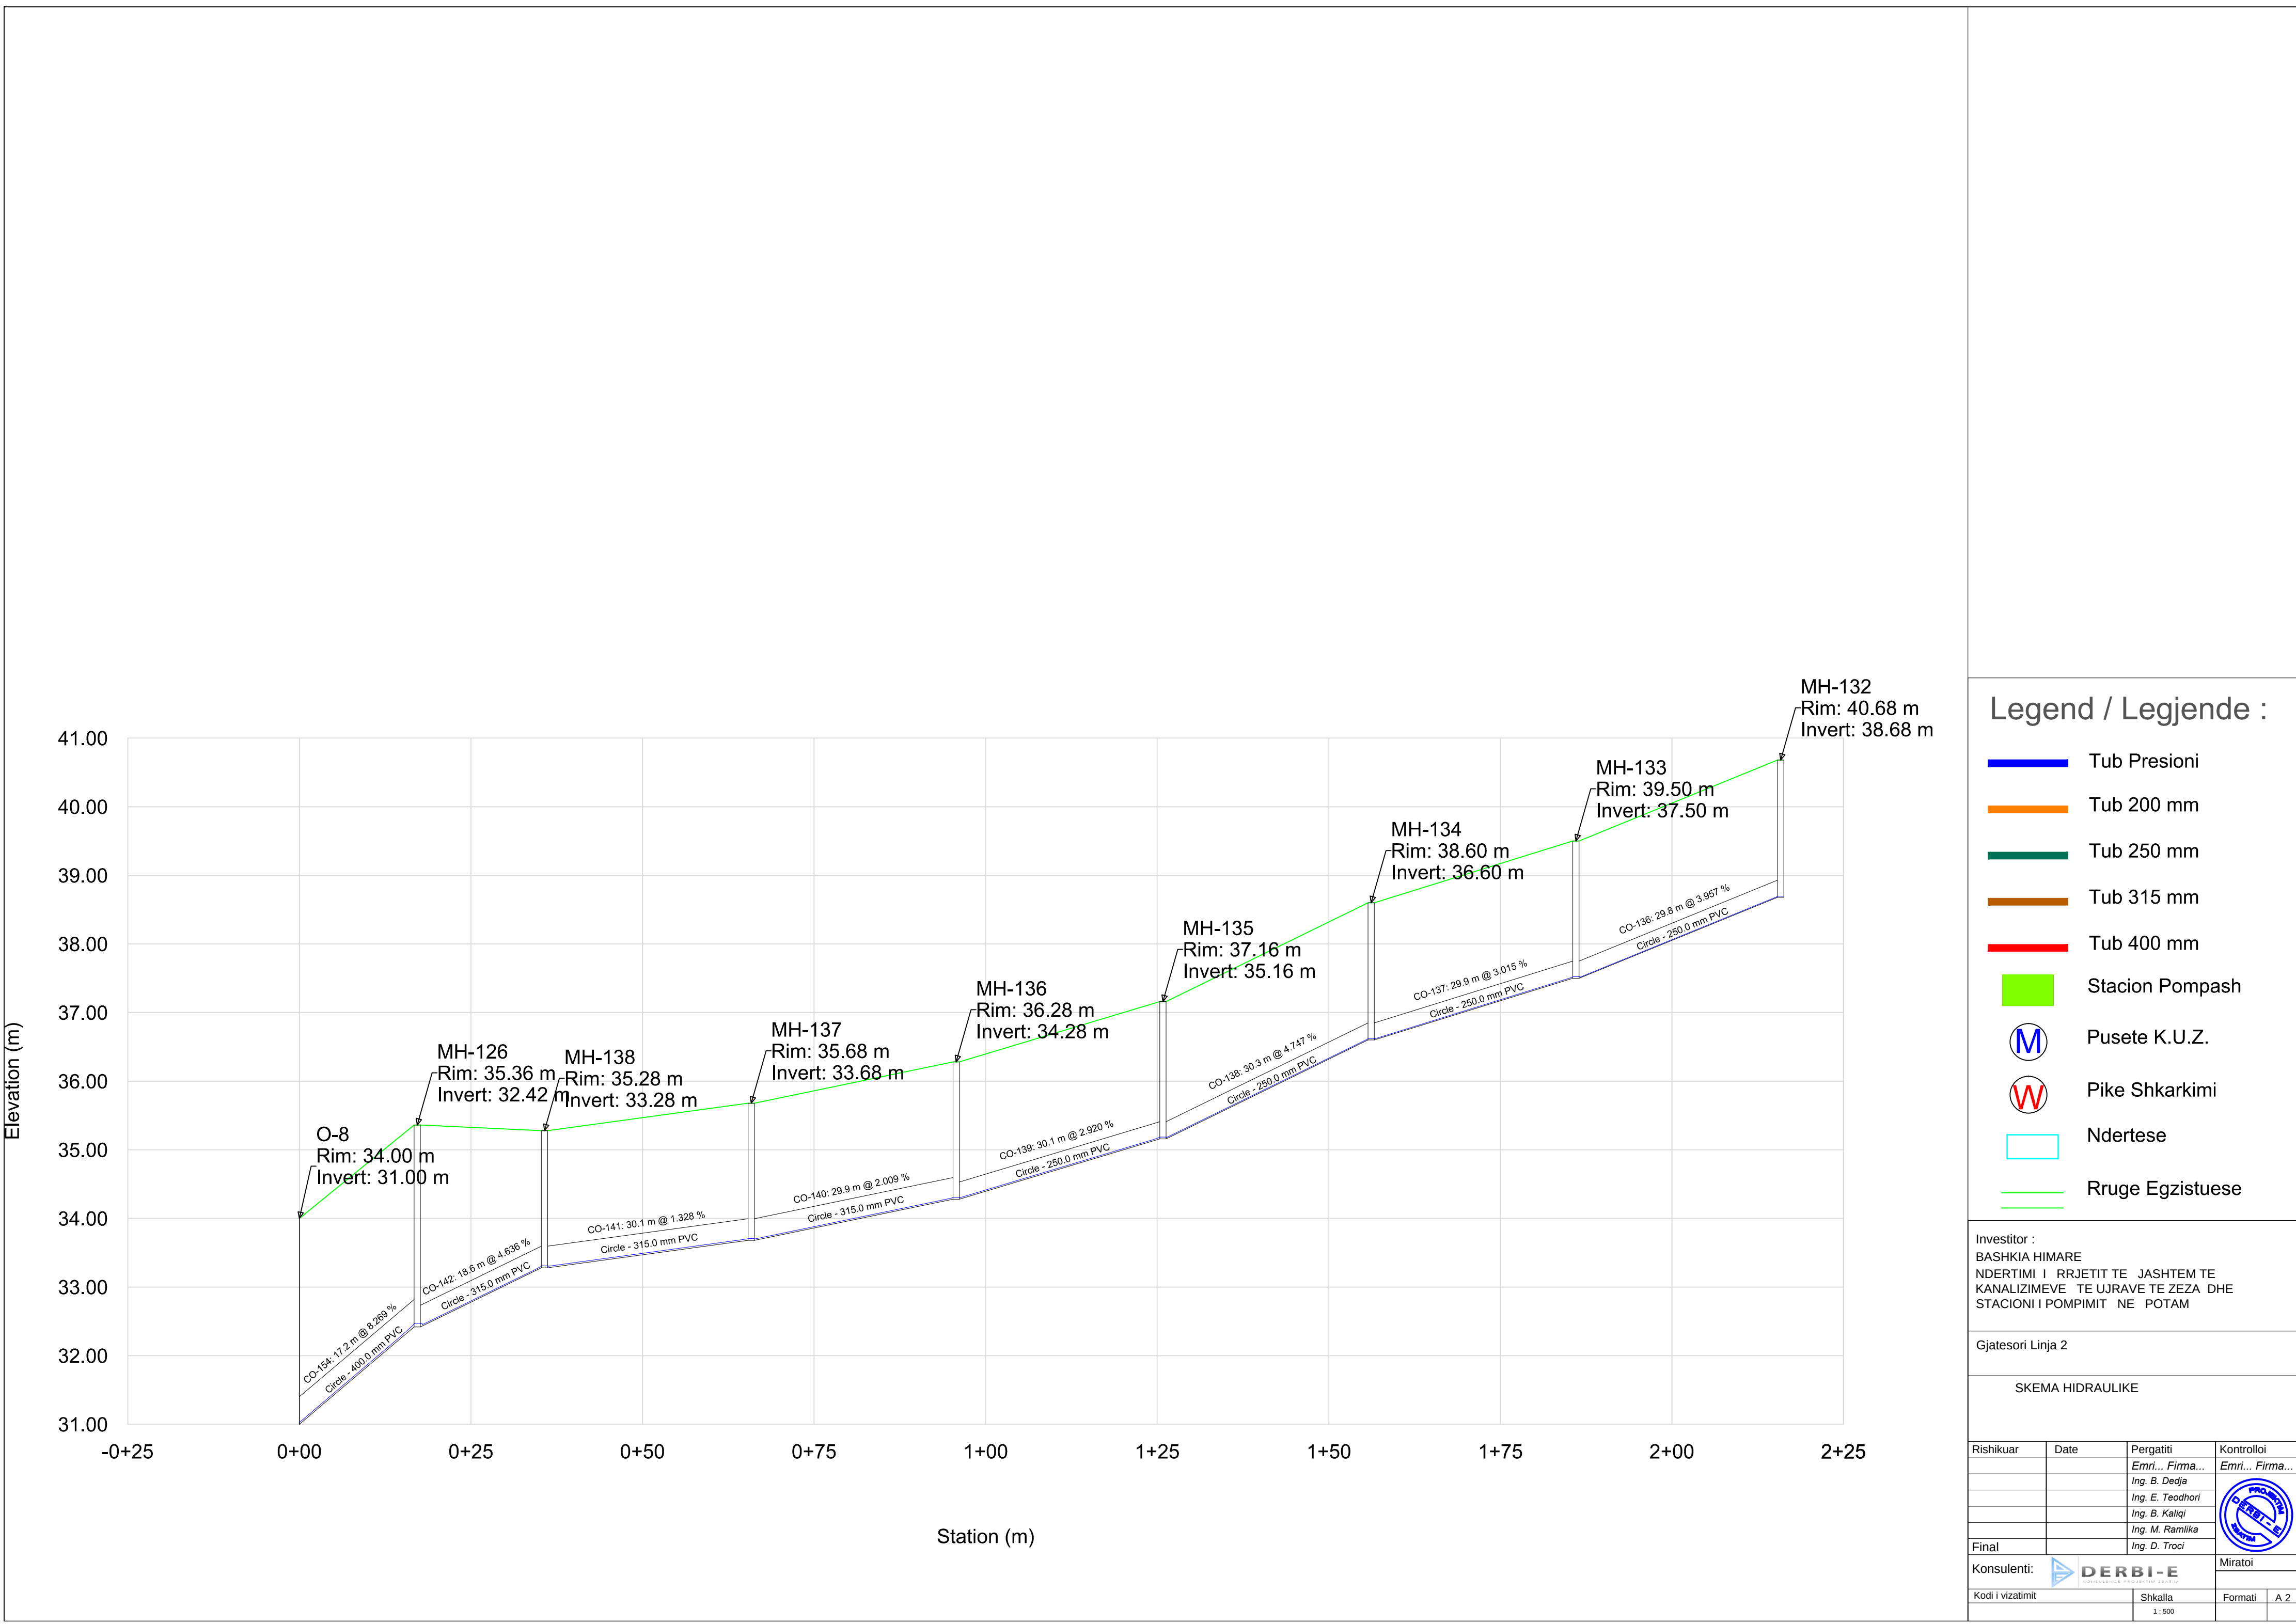

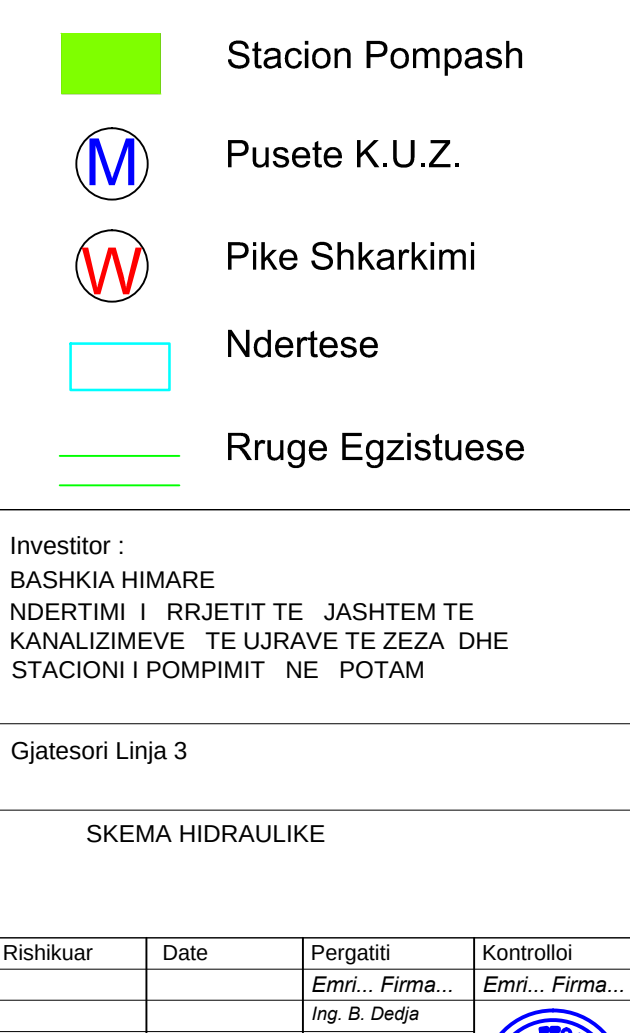

Gjatesori Linja 3

SKEMA HIDRAULIKE

Rishikuar	Date	Pergatiti	Kontrollloi	
		Emri... Firma...	Emri... Firma...	
		Ing. B. Dedja		
		Ing. E. Teodhori		
		Ing. B. Kaliqi		
		Ing. M. Ramlika		
Final		Ing. D. Troci		
Konsulentit:		DERBI-E SHËRBIMET E SHKOLLËVE	Miratoi	
Kodi i vizatimit		Shkalla	Formati	A 2
		1 : 500		



Legend / Legjende :


- Tub Presioni
- Tub 200 mm
- Tub 250 mm
- Tub 315 mm
- Tub 400 mm
- Stacion Pompash
- Pusete K.U.Z.
- Pike Shkarkimi
- Ndertese
- Rruge Egzistuese

Investitor :
BASHKIA HIMARE
NDERTIMI I RRJETIT TE JASHEM TE
KANALIZIMEVE TE UJRAVE TE ZEZA DHE
STACIONI I POMPIMIT NE POTAM


Gjatesori Linja 4

SKEMA HIDRAULIKE


Rishikuar	Date	Pergatiti	Kontrollloi
		Emri... Firma...	Emri... Firma...
		Ing. B. Dedja	
		Ing. E. Teodhori	
		Ing. B. Kaliqi	
		Ing. M. Ramlika	
Final		Ing. D. Troci	
Konsulenti:		DERBI-E	
Kodi i vizatimit		Shkalla	Formati
		1 : 500	A 2

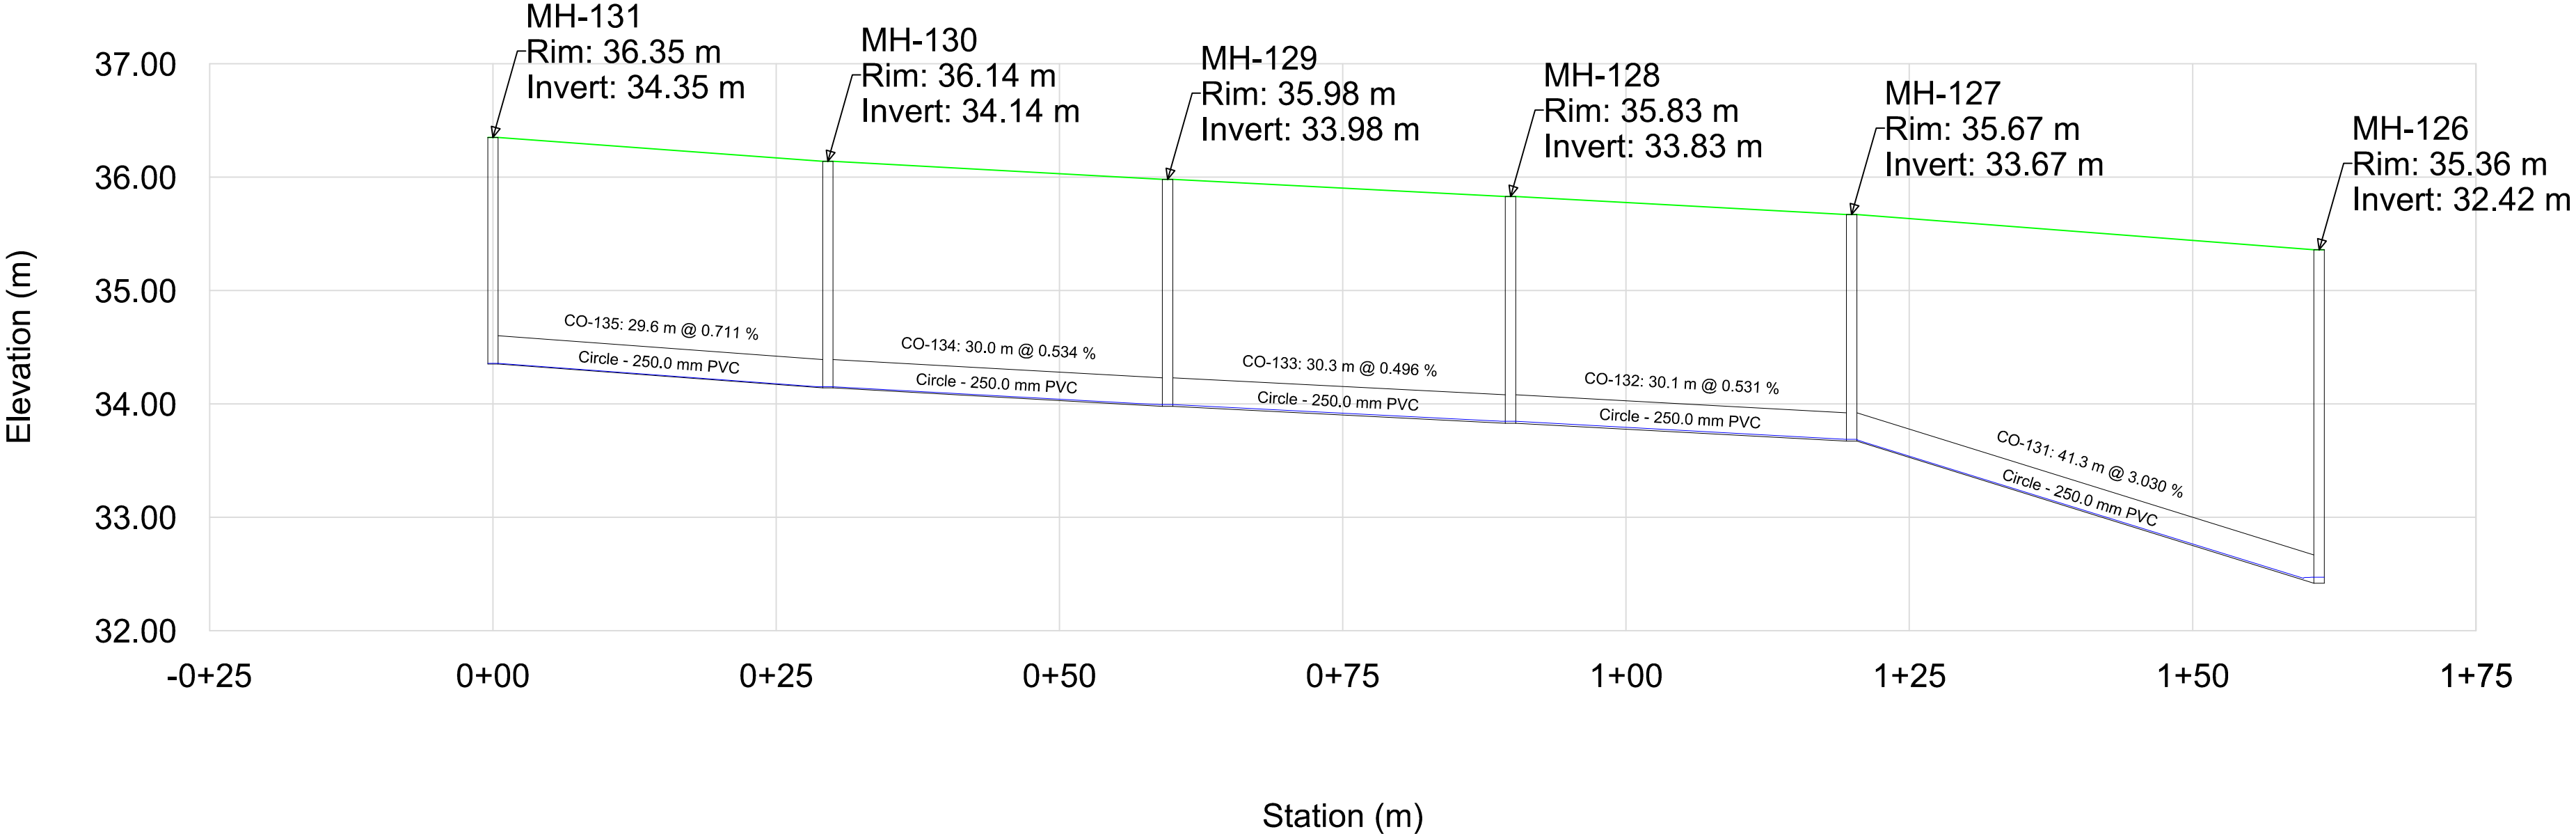


SEKSIONI D-D
Scale 1:20

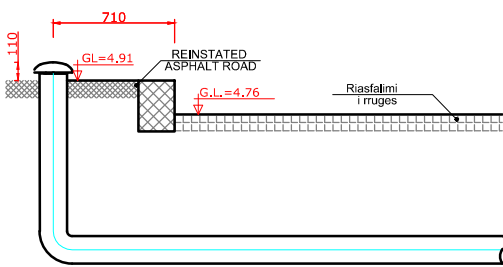


SEKSIONI A-A
Scale 1:20

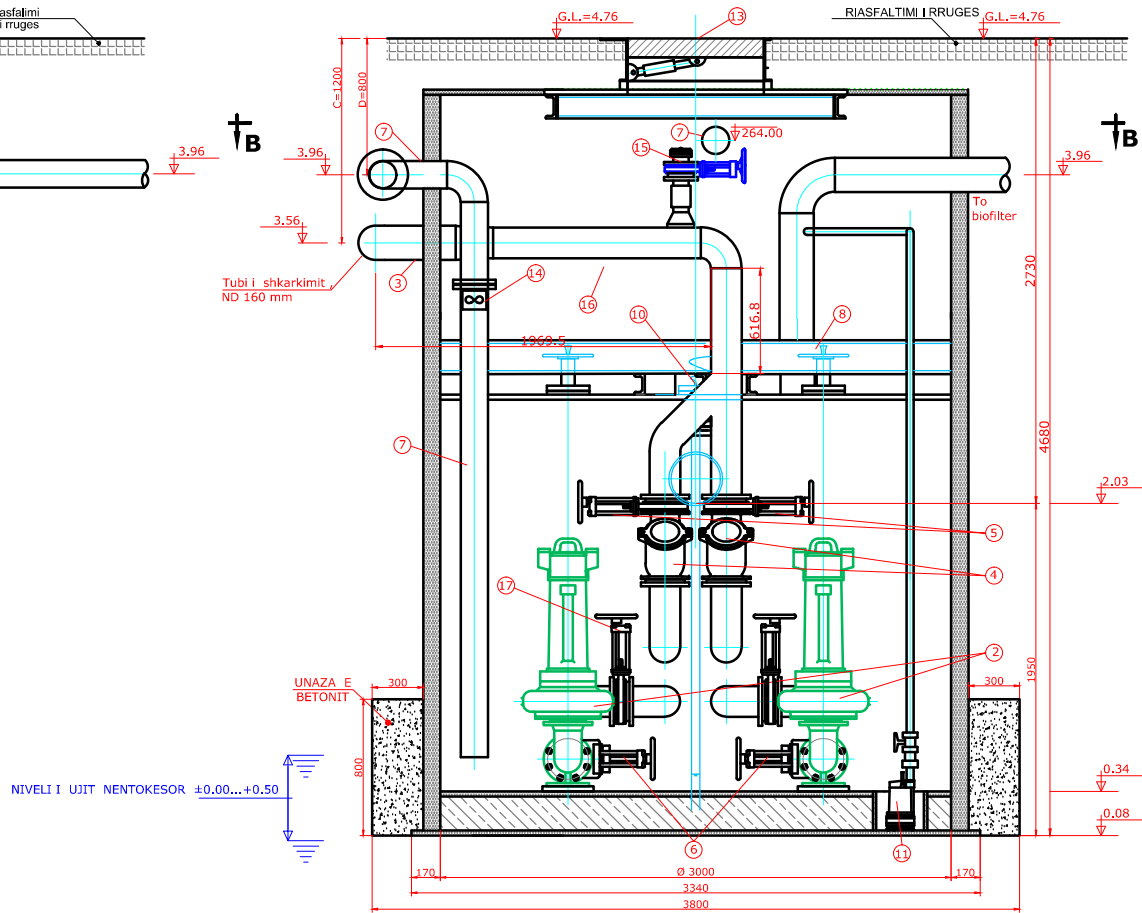



SEKSIONI C-C
SHKALLA 1:20

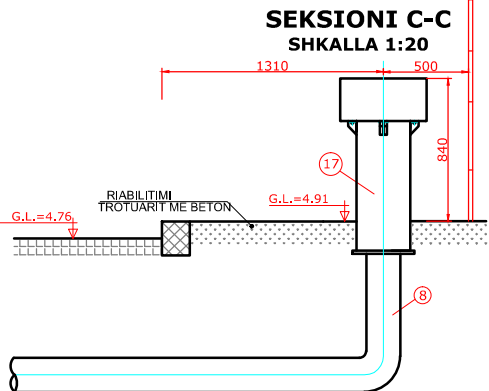


SEKSIONI B-B
SHKALLA 1:20

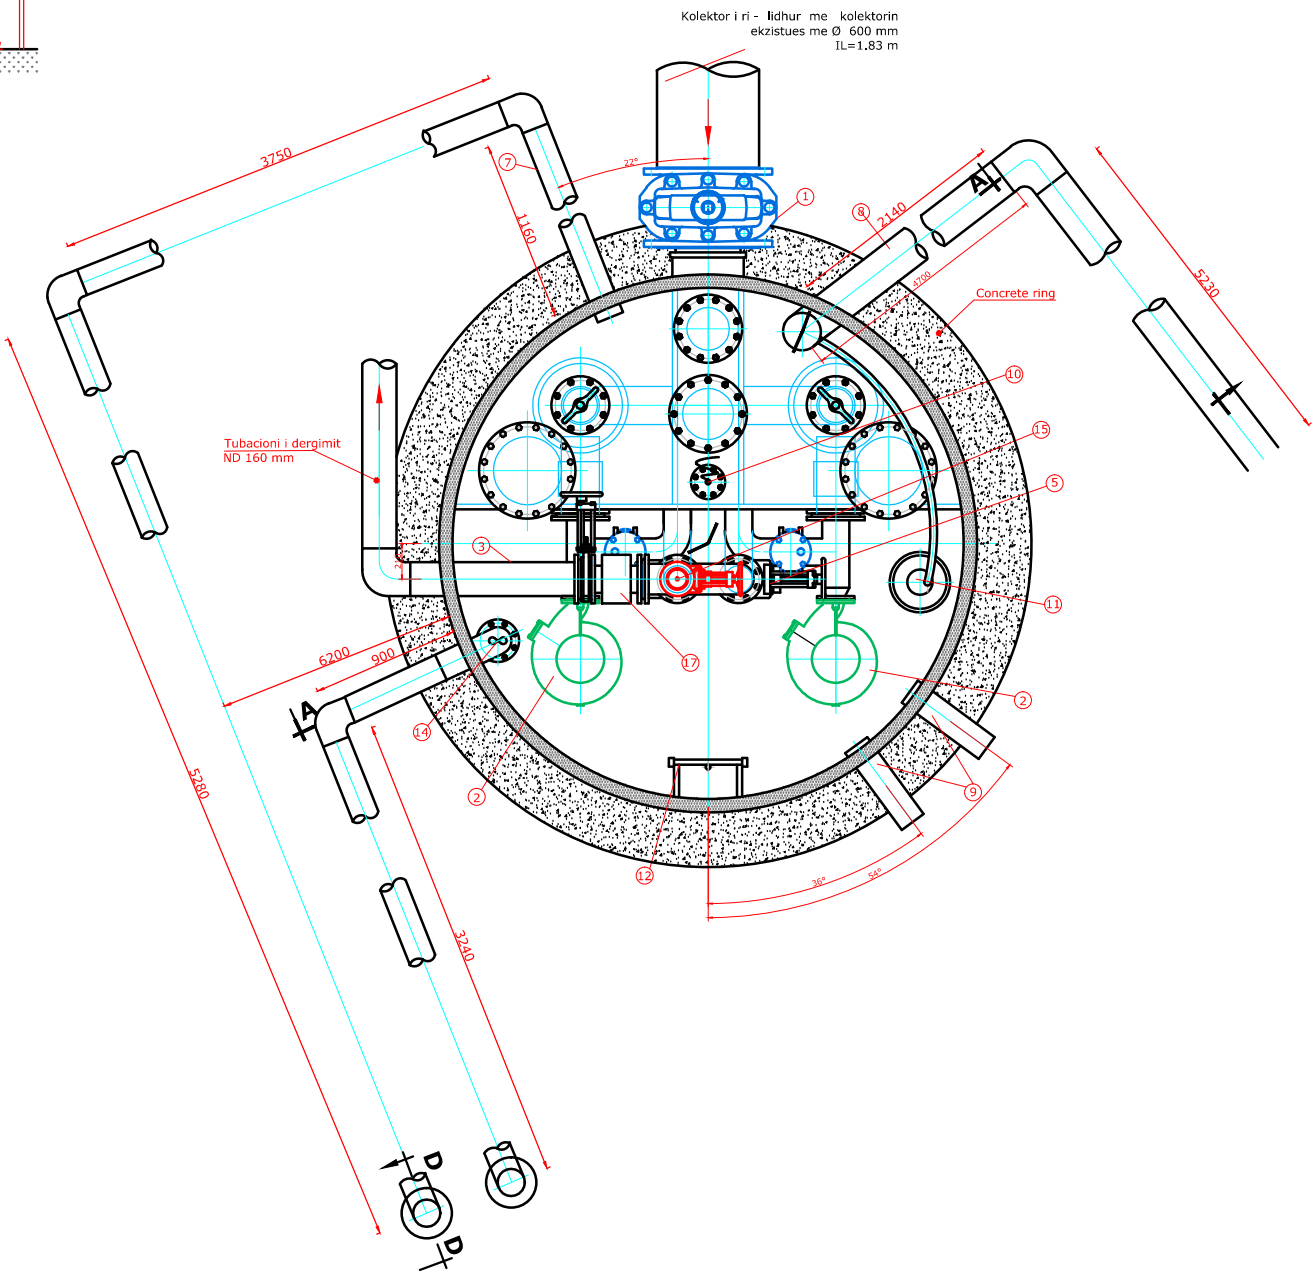


PRERJA E PUSIT

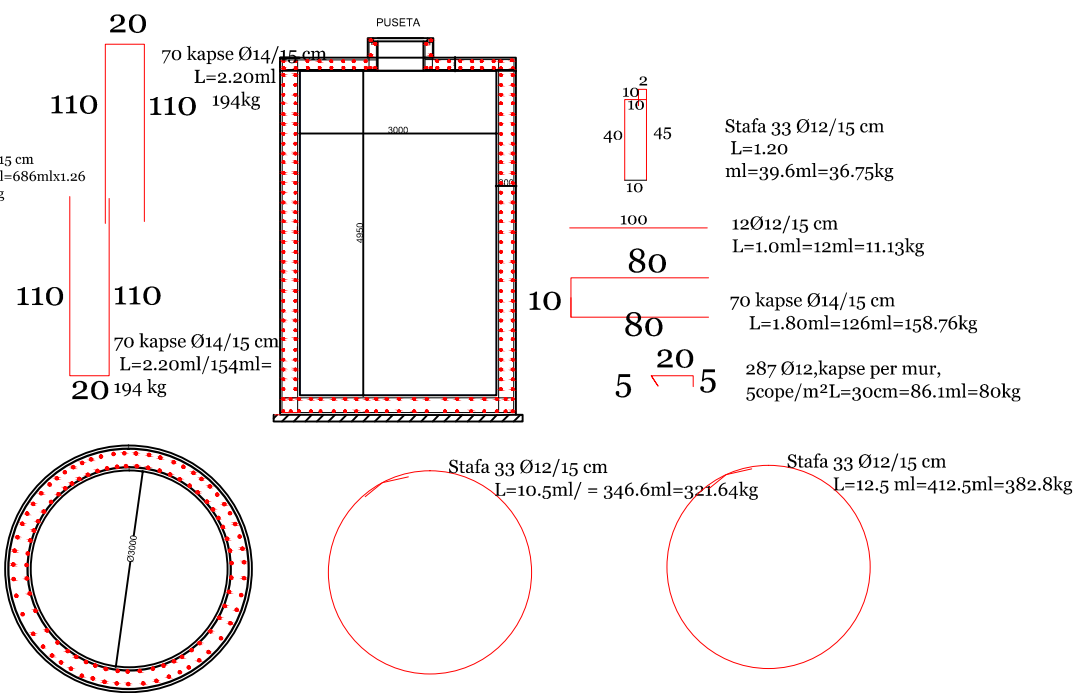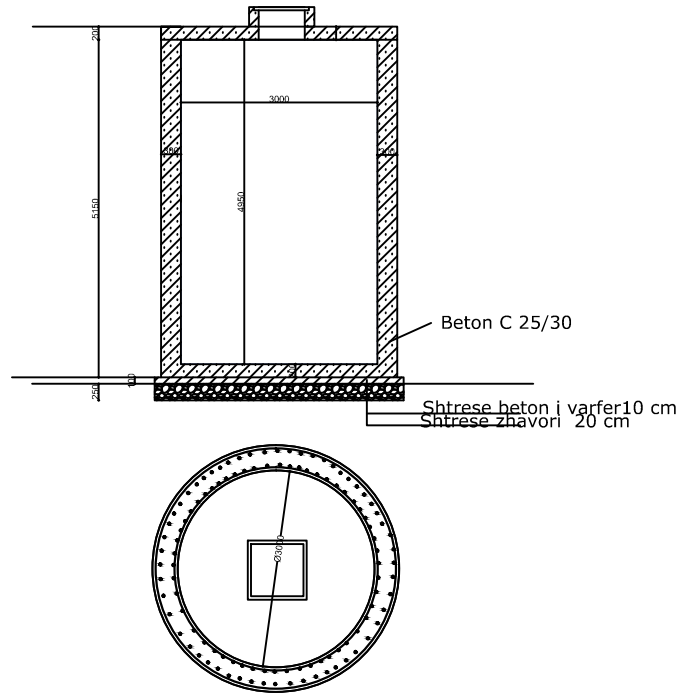

ARMIMI I PLLAKES POSHTE

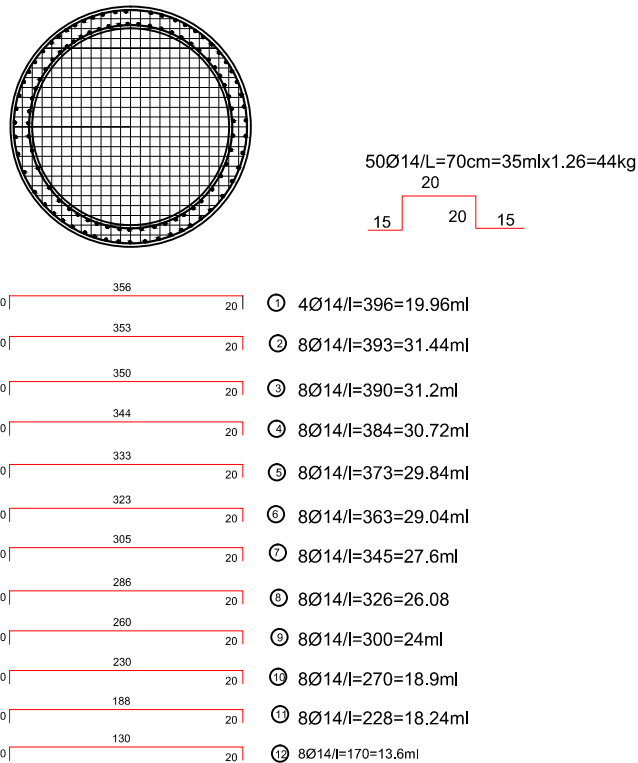

ARMIMI I PLLAKES SIPER

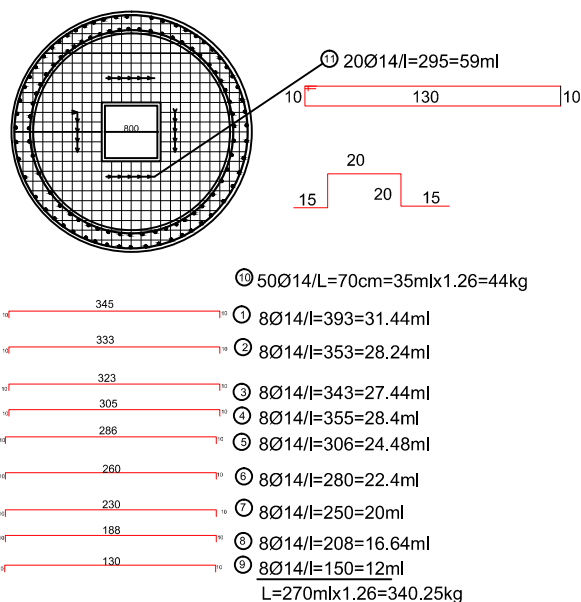

A	Lartesia	3400
B	Niveli i Hyrjes	2690
C	Niveli i Daljes level	1770
D	Ventilimi /Ushqimi me energji	800
1	Valvola e shkarkimit	DN 400 mm
2	Pompa (2 aktive+1rezerve ne gjendje pune)	$Q_1=21.6M^3/h$ $H_1=20$ m
3	Tubacioni i daljes	ND 75mm
4	Valvola e kontrollit	ND 50 mm
5	Valvola e moskthimit	DN 50 mm
6	Valvola e moskthimit	ND 200 mm
7	aksi itubit te ventilimit	ND 160 mm
8	rezervuari i ajrosjes	ND 200 mm
9	Kablli ushqyes	ND 110 mm
10	Sensoret Hidraulike	0-2.5 mCA, 4-20 mA
11	Pompe zhytese	$Q_1=11$ mc/h $H_1=20$ m
12	Shkalle	$L_{step}=400$ mm
13	Kapaku	800 x 800 mm
14	Fan	$Q=320$ mc/h; $n=2600$ rot./min; $230V$; 38 W
15	nyja e pastrimit	ND 100 mm
16	Biofilter	
17	Valvola e moskthimit	DN 150 mm

Investitor :
BASHKIA HIMARE
NDERTIMI I RRJETIT TE JASHEM TE
KANALIZIMEVE TE UJRAVE TE ZEZA DHE
STACIONI I POMPIMIT NE POTAM


Detaje

STACIONI I POMPIMIT NR.3


Rishikuar	Date	Pergatiti	Kontrolloi
		Emri... Firma...	Emri... Firma...
		Ing. B. Dedja	
		Ing. E. Teodhori	
		Ing. B. Kaliqi	
		Ing. M. Ramluka	
		Ing. D. Troci	

Final			
Konsulenti:	DERBI-E	Miratoi	
Kodi i vizatimit	Shkalla	Formati	A 2
	1 : 500		


SEKSIONI D-D
Scale 1:20

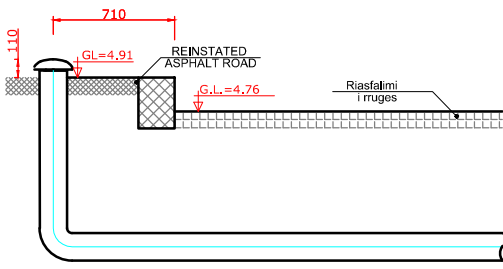


SEKSIONI A-A
Scale 1:20

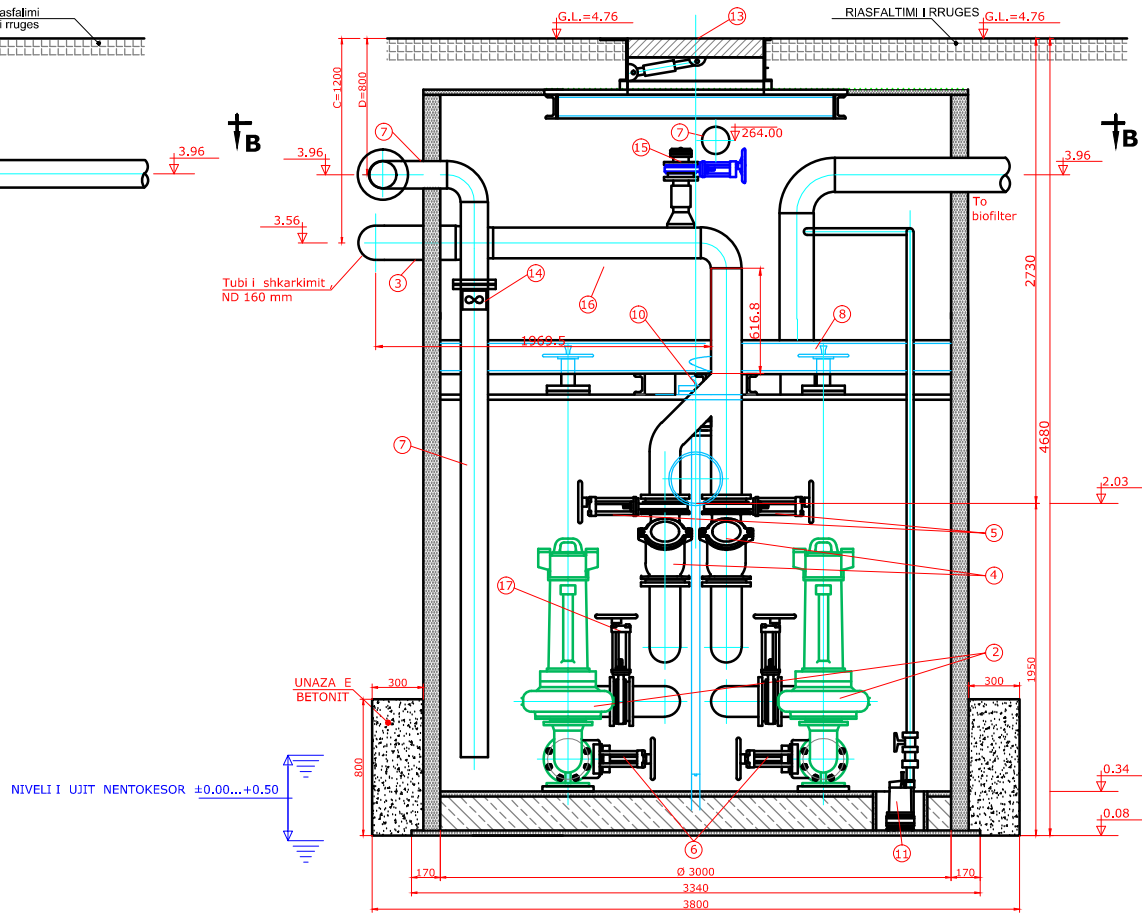


SEKSIONI C-C
SHKALLA 1:20

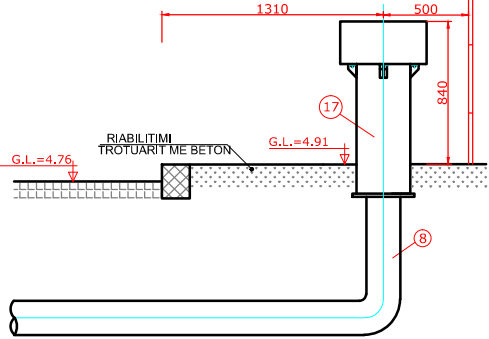


SEKSIONI B-B
SHKALLA 1:20

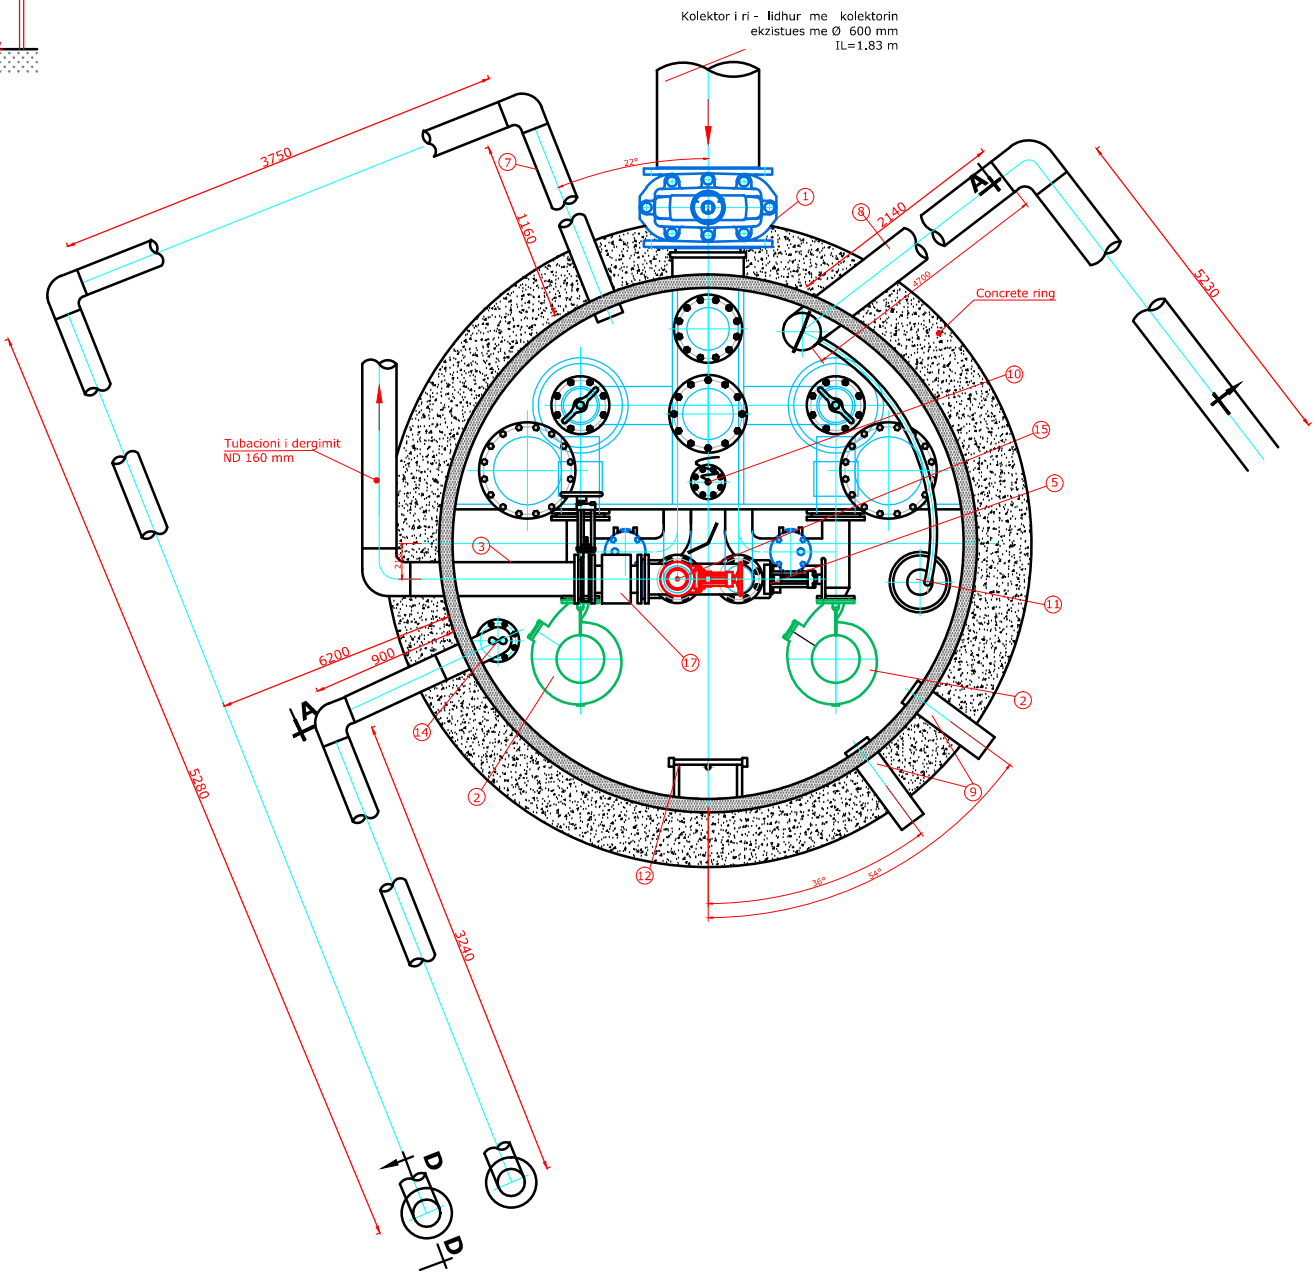


PRERJA E PUSIT

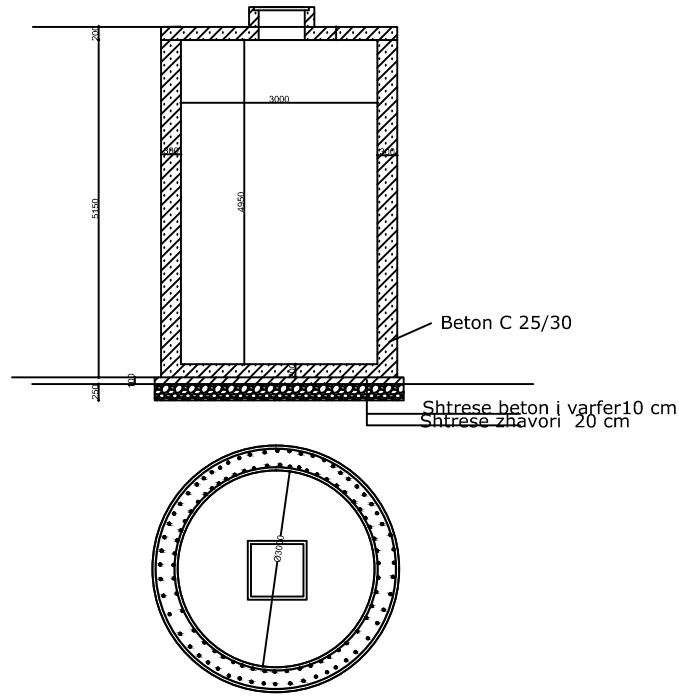


ARMIMI I PLLAKES SIPER

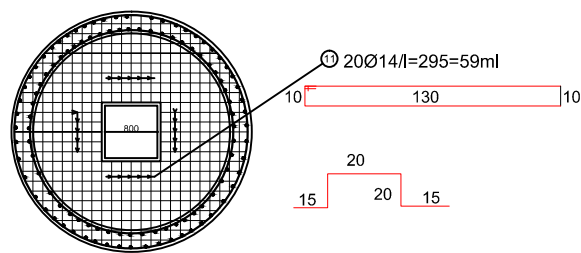

345	10	20Ø14/L=70cm=35mlx1.26=44kg
333	10	8Ø14/l=393=31.44ml
323	10	8Ø14/l=353=28.24ml
305	10	8Ø14/l=343=27.44ml
286	10	8Ø14/l=355=28.4ml
260	10	8Ø14/l=306=24.48ml
230	10	8Ø14/l=280=22.4ml
188	10	8Ø14/l=250=20ml
130	10	8Ø14/l=208=16.64ml
	10	8Ø14/l=150=12ml
		L=270mlx1.26=340.25kg

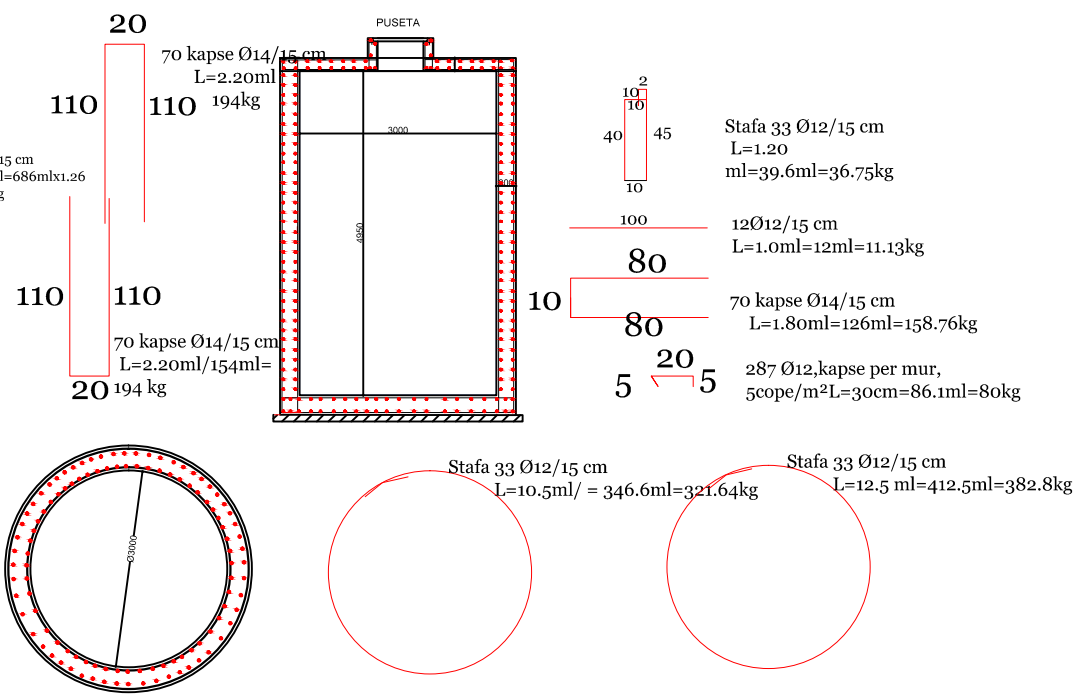

ARMIMI I PLLAKES POSHTE

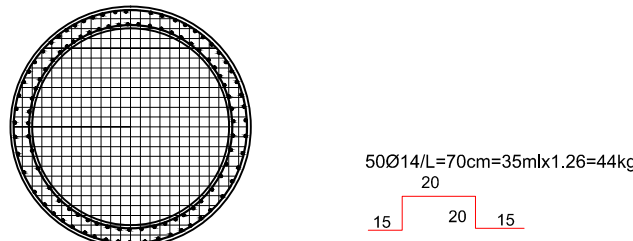

356	20	4Ø14/l=396=19.96ml
353	20	8Ø14/l=393=31.44ml
350	20	8Ø14/l=390=31.2ml
344	20	8Ø14/l=384=30.72ml
333	20	8Ø14/l=373=29.84ml
323	20	8Ø14/l=363=29.04ml
305	20	8Ø14/l=345=27.6ml
286	20	8Ø14/l=326=26.08
260	20	8Ø14/l=300=24ml
230	20	8Ø14/l=270=18.9ml
188	20	8Ø14/l=228=18.24ml
130	20	8Ø14/l=170=13.6ml

A	Lartesia	4680
B	Niveli i Hyrjes	4900
C	Niveli i Daljes	2930
D	Ventilimi /Ushqimi me energji	800
1	Valvola e shkarkimit	DN 600 mm
2	Pompa (2 active+1rezerve ne gjendje pune)	$Q_1=79.2$ mc/h $H_1=20$ m
3	Tubacioni i daljes	ND 160 mm
4	Valvola e kontrollit	ND 150 mm
5	Valvola e moskthimit	DN 150 mm
6	Valvola e moskthimit	ND 150 mm
7	aksi itubit te ventilimit	ND 160 mm
8	rezervuari i ajrosjes	ND 200 mm
9	Kablli ushqyes	ND 110 mm
10	Sensorete Hidraulike	0-2.5 mCA, 4-20 mA
11	Pompe zhytесе	$Q_1=40$ mc/h $H_1=20$ m
12	Shkalle	$L_{step}=400$ mm
13	Kapaku	800 x 800 mm
14	Fan	$Q=320$ mc/h;n=2600 rot./min;230V; 38 W
15	nyja e pastrimit	ND 100 mm
16	Biofilter	
17	Valvola e moskthimit	DN 150 mm

Investitor :
BASHKIA HIMARE
NDERTIMI I RRJETIT TE JASHEM TE
KANALIZIMEVE TE UJRAVE TE ZEZA DHE
STACIONI I POMPIMIT NE POTAM

Detaje

STACIONI I POMPIMIT NR.2


Rishikuar	Date	Pergatiti	Kontrollloi
		Emri... Firma... Ing. B. Dedja	Emri... Firma... Ing. E. Teodhori
		Ing. B. Kaliqi	Ing. M. Ramluka
		Ing. D. Troci	

Final	Konsulenti:	Shkalla	Formati	A 2
		1 : 500		

PUSETE TIP, D=100 cm
PER TUBA PVC


PRERJA 1-1

SHK.1:50

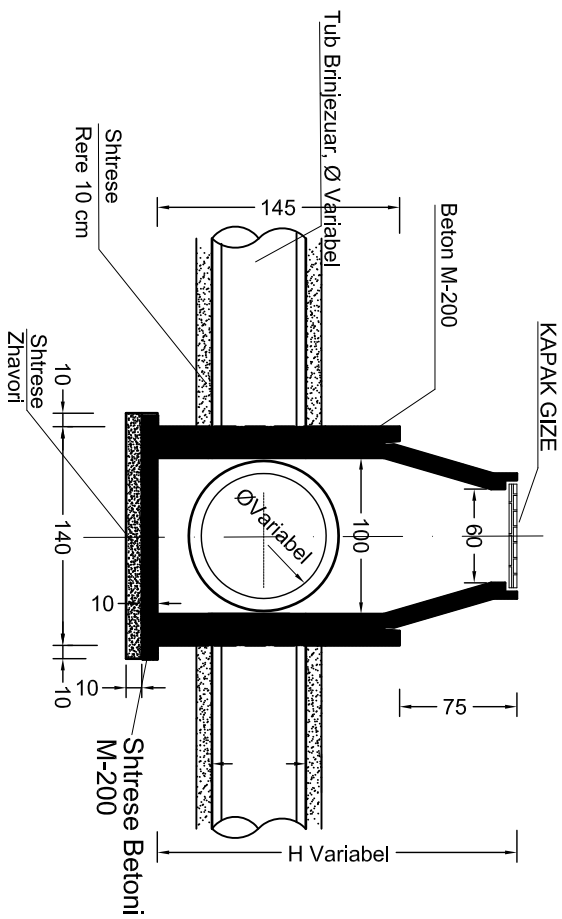


PRERJA. 2-2

SHK.1:50

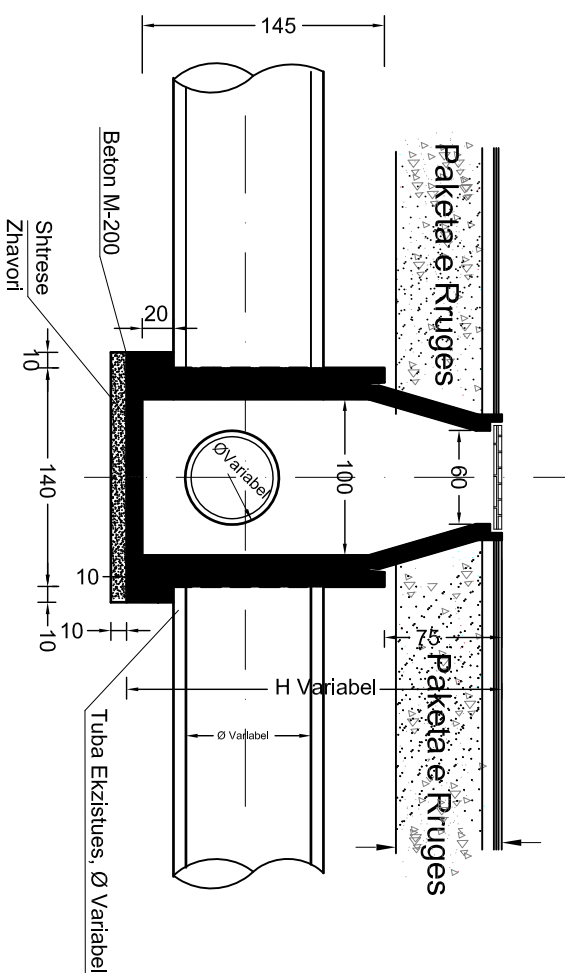



ELEMENT BETONI

SHK.1:20

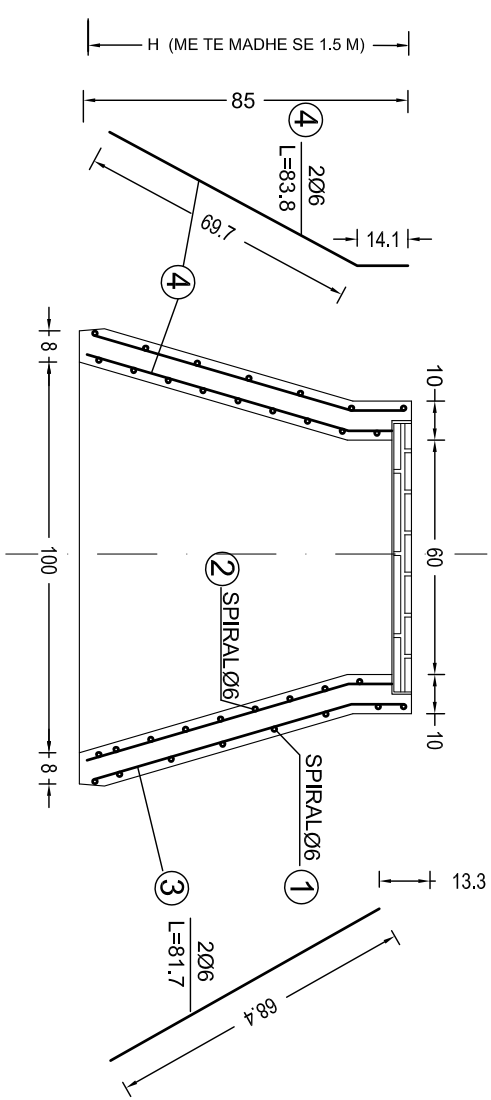


PLAN SHK.1:20

PLAN SHK.1:50

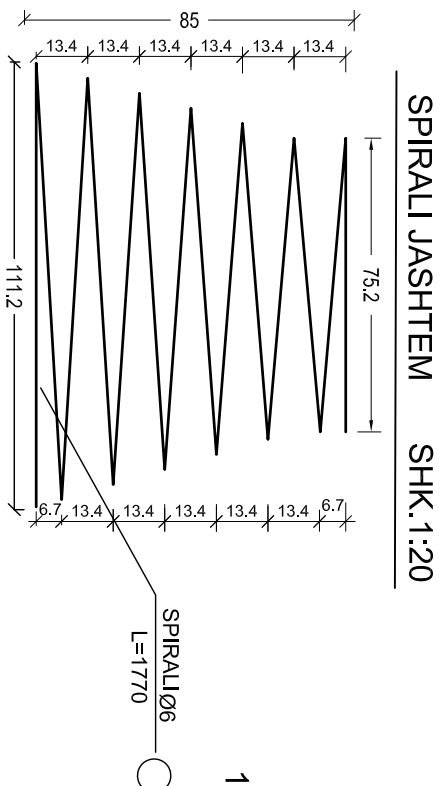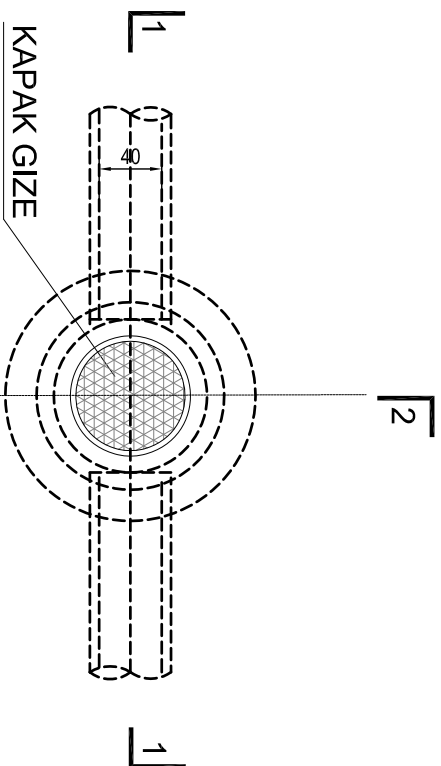


SPIRALI JASHTEM

SHK.1:20

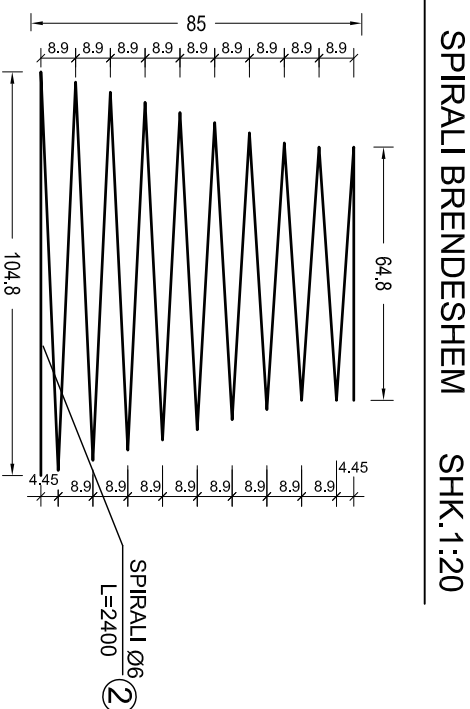

SPIRALI BRENDESHEM

SHK.1:20

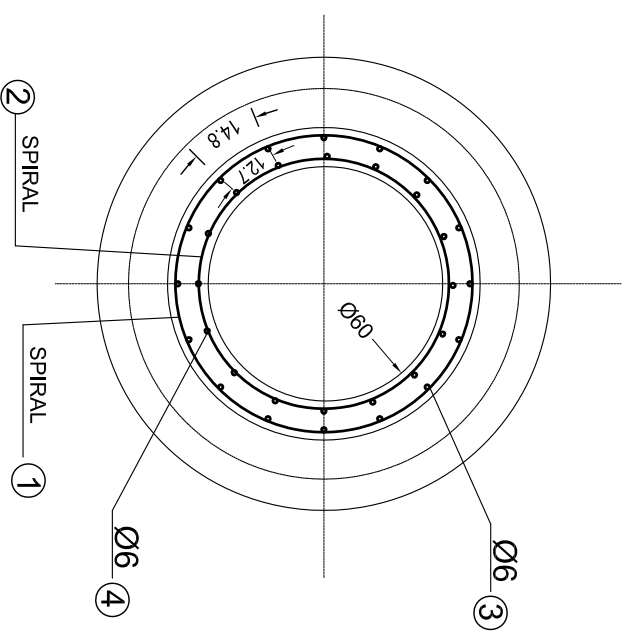

Investitor :				BASHKIA HIMARE			
				NDERITIMI I RRUJETT TE JASHTEM TE KANALIZIMEVE TE URAVE TE ZEZA DHE STACIONI I POMPIMIT NE POTAM - BASHKIA HIMARE			
Detaje							
Puseste KUZ							
Risnikuar	Date	Pergatiti	Kontrolloti				
		Emr... Firma..	Emr... Firma..				
		Ing. B. Dejla					
		Ing. E. Teodhori					
		Ing. B. Kalici					
		Ing. M. Ramika					
Final		Ing. D. Troci					
Konsulent:	 DERBI-E CONSULTING ENGINEERING						
Kodi i vizatimit	Shtetlla		Formati		A 2		
	1 : 500						